




PROPOSED FRONT ELEVATION
FACING THE HOUSE

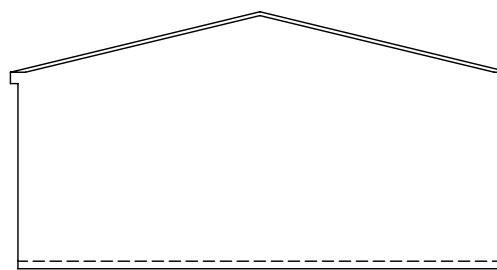


PROPOSED REAR ELEVATION

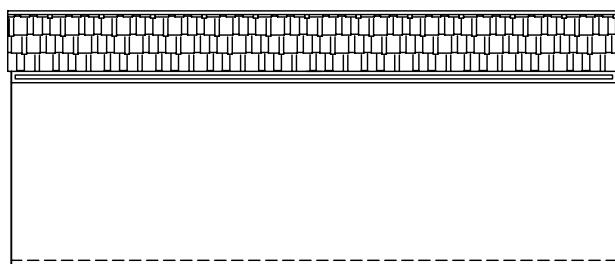

PROPOSED SIDE ELEVATION

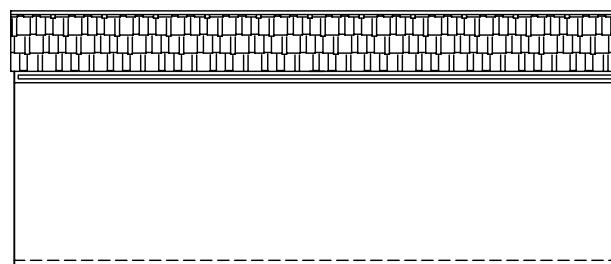

PROPOSED SIDE ELEVATION

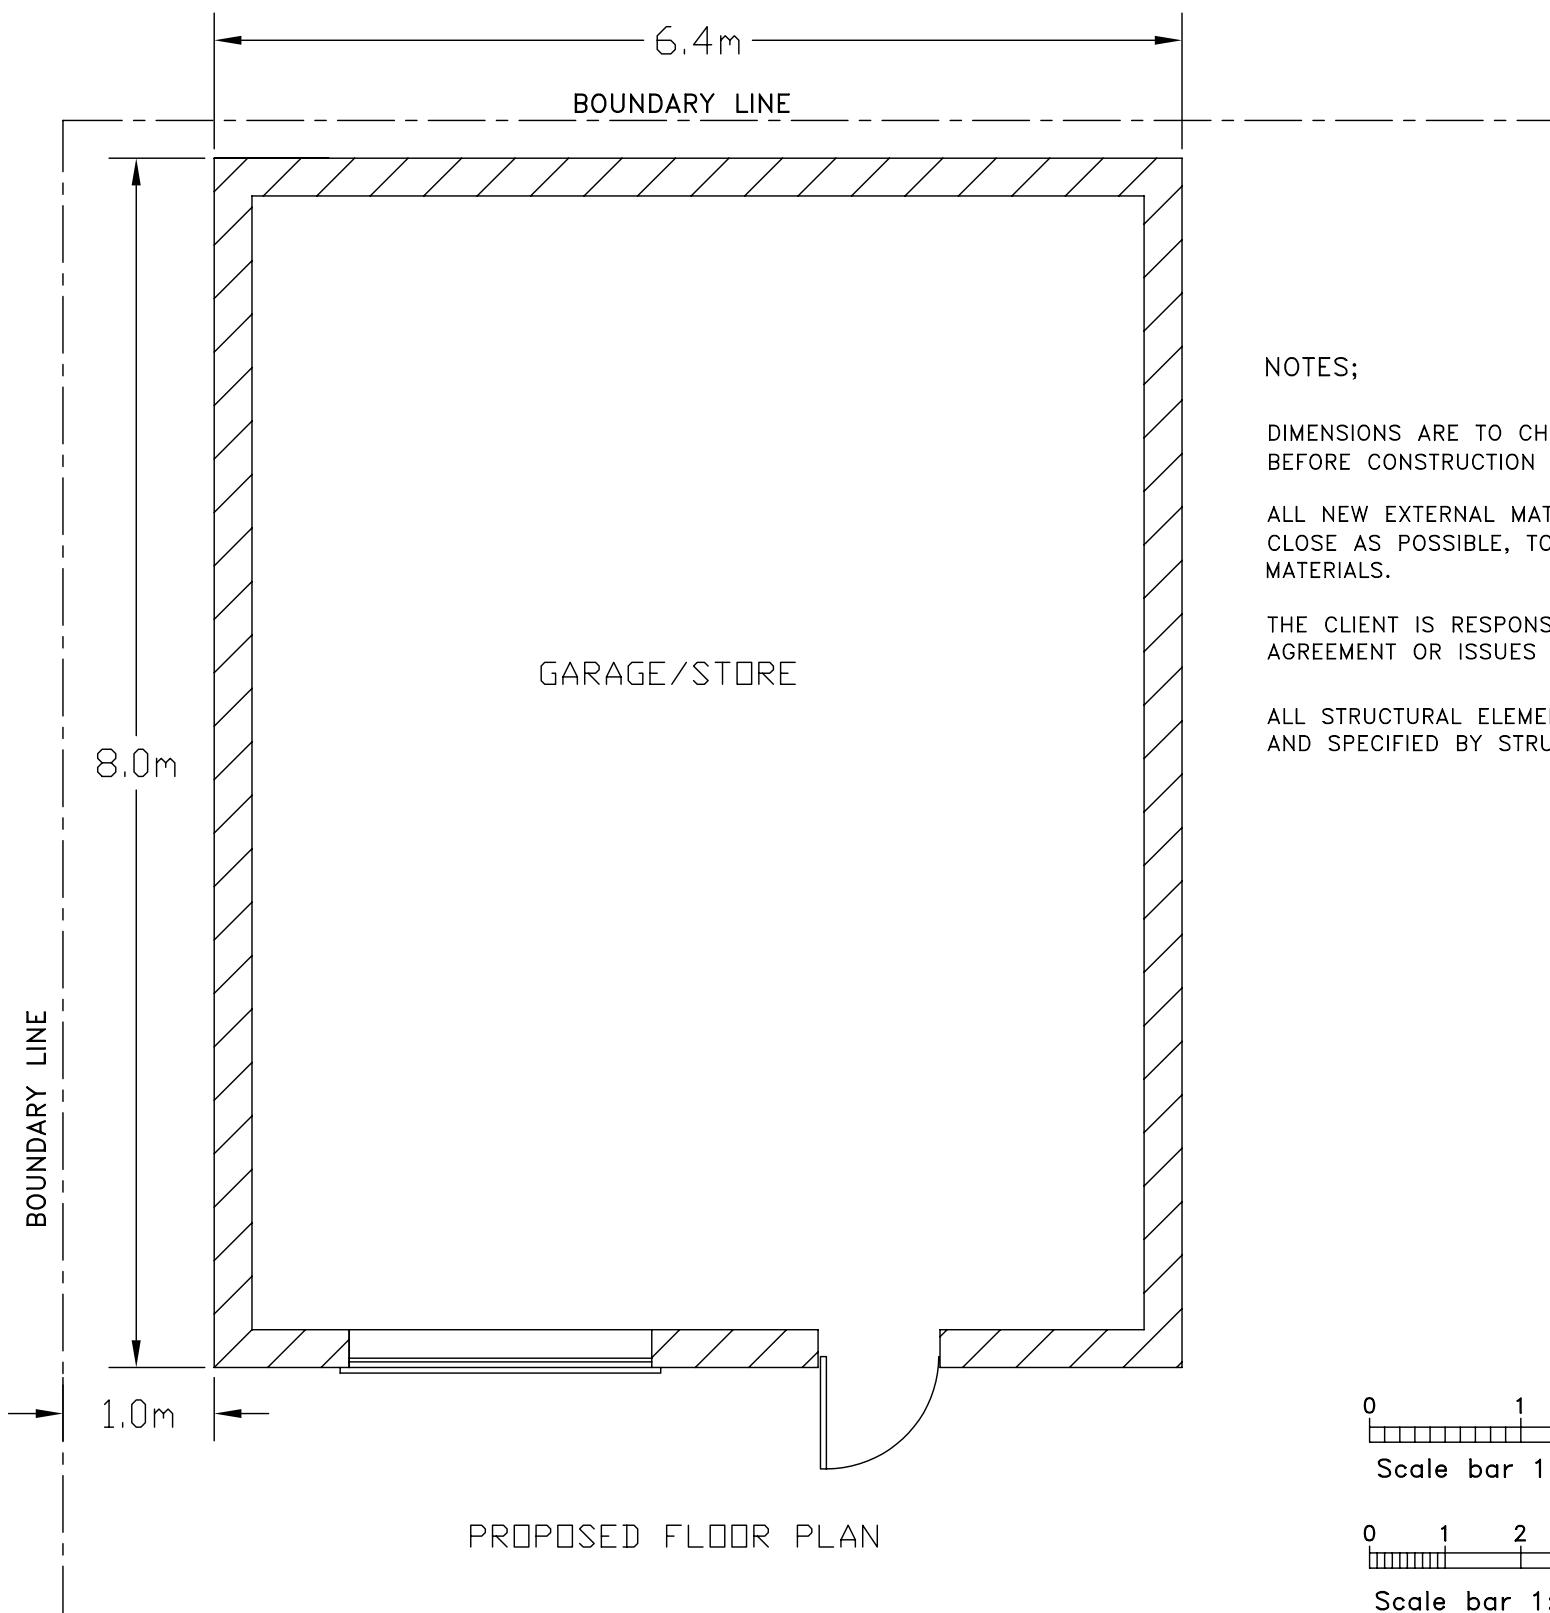

Job Title
REMOVAL OF EXISTING
OUTBUILDING AND BUILDING NEW
OUTBUILDING AT
87 WIMBORNE AVENUE
HAYES
MIDDLESEX UB4 0HH

Drawing Title
PROPOSED FLOOR PLAN
AND ELEVATIONS

Scale
1:50, 1:100@A3

Date
NOVEMBER 2023

Drawing No.
87/WA/02