

## Location Plan

---

Scale 1:1250

1:1250





## Block Plan

---


Scale 1:500

A scale bar and north arrow for a map. The scale bar is labeled '1:500' and shows distances of 0, 5, 10, 20, and 50 Metre. The north arrow is a black L-shaped symbol pointing upwards and to the left.

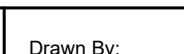
 <b>BANCIL PARTNERSHIP LTD</b>	Dimensions to be verified on site DO NOT SCALE FROM THIS DRAWING. Any areas indicated on this drawing are for guidance only. No responsibility is taken for their accuracy.  This drawing is the property of <b>BANCIL PARTNERSHIP LTD</b> Copyright is reserved by them and the drawing is issued on the condition that it is not copied, reproduced, retained or disclosed to any unauthorised person, either wholly or in part without the consent in writing of <b>BANCIL PARTNERSHIP LTD</b>			 N E S W	Drawn By: NM  Checked By: SM  Date: 04/2024  Drawing No. PL21/SM/3244 - 00	Revisions: Rev   Revision   Date		
	Site Address:  87 Wimborne Avenue Hayes Middlesex UB4 0HH	Client Detail:  87 Wimborne Avenue Hayes Middlesex UB4 0HH	Title:  Location Plan  Block Plan			Scale: 1:1250 / 500	Paper Size: A3	
131 Heston Road, Hounslow, Middx, TW5 0RD Tel: 020 8574 4546 Fax: 020 8574 4526								

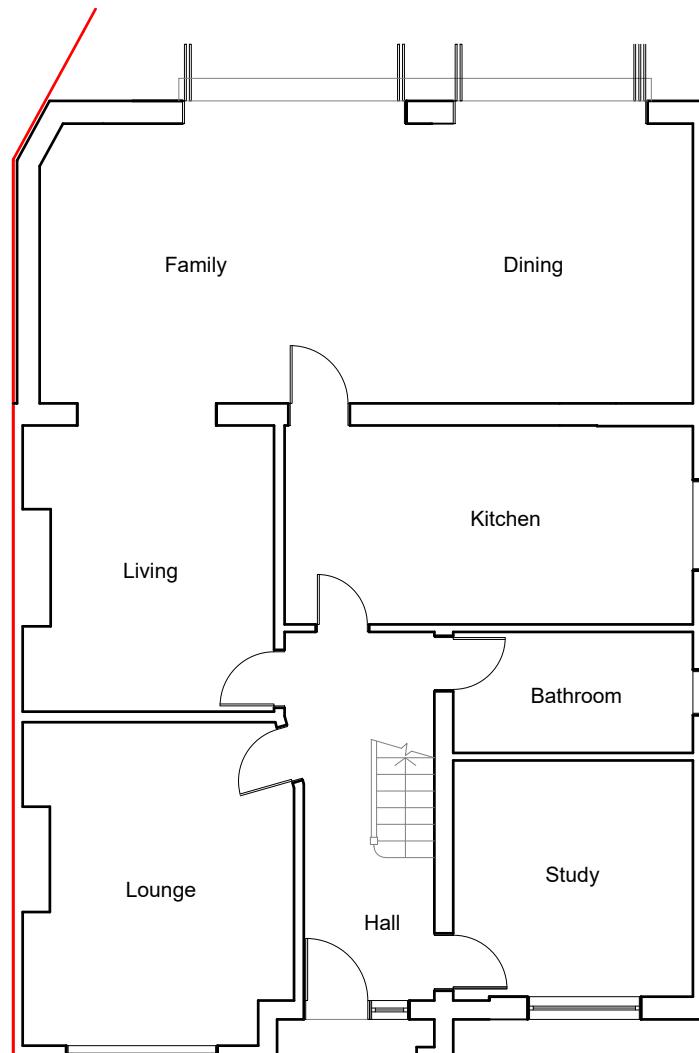

Scale:1:100

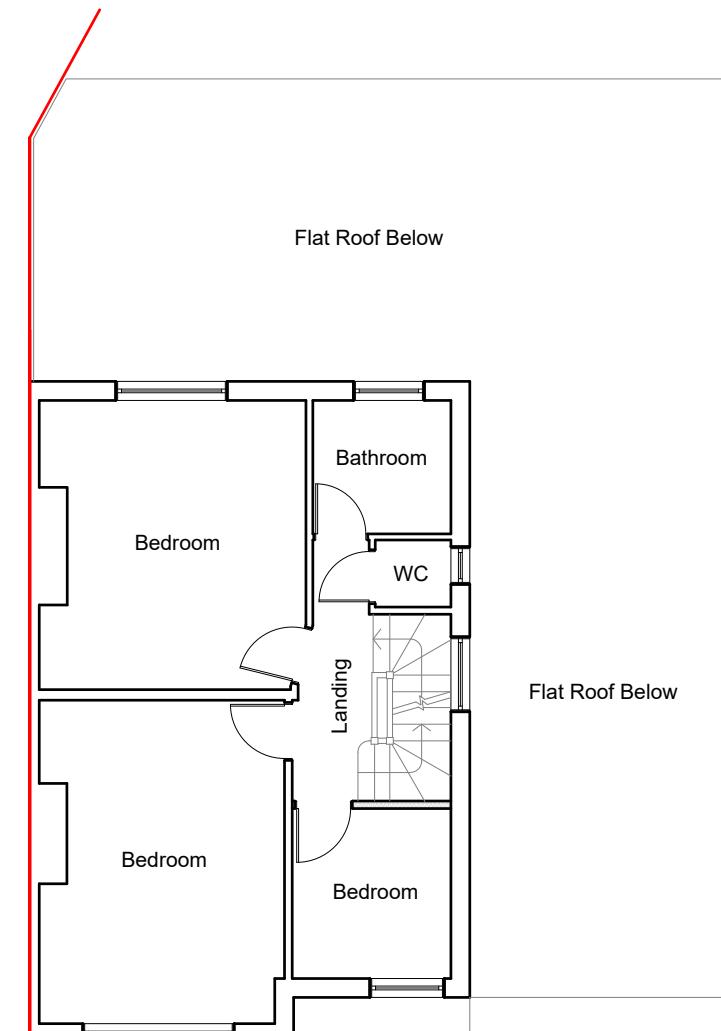

Scale:1:100

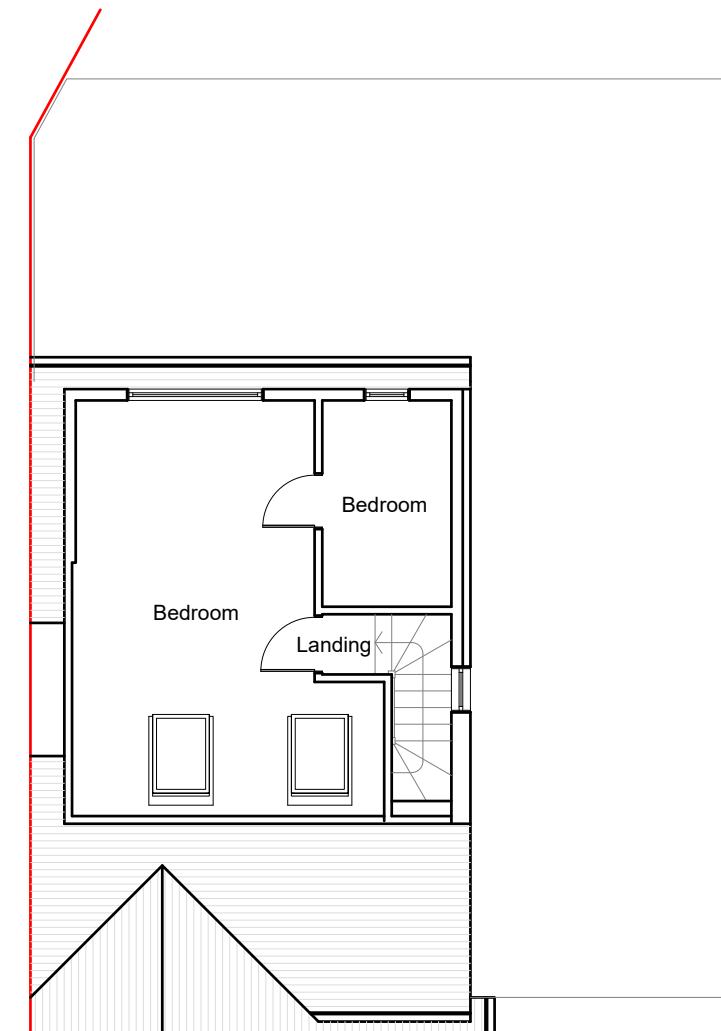


Scale:1:100

1:100 0 1 2 5 10 Metre



Existing Front Elevation

Scale:1:100

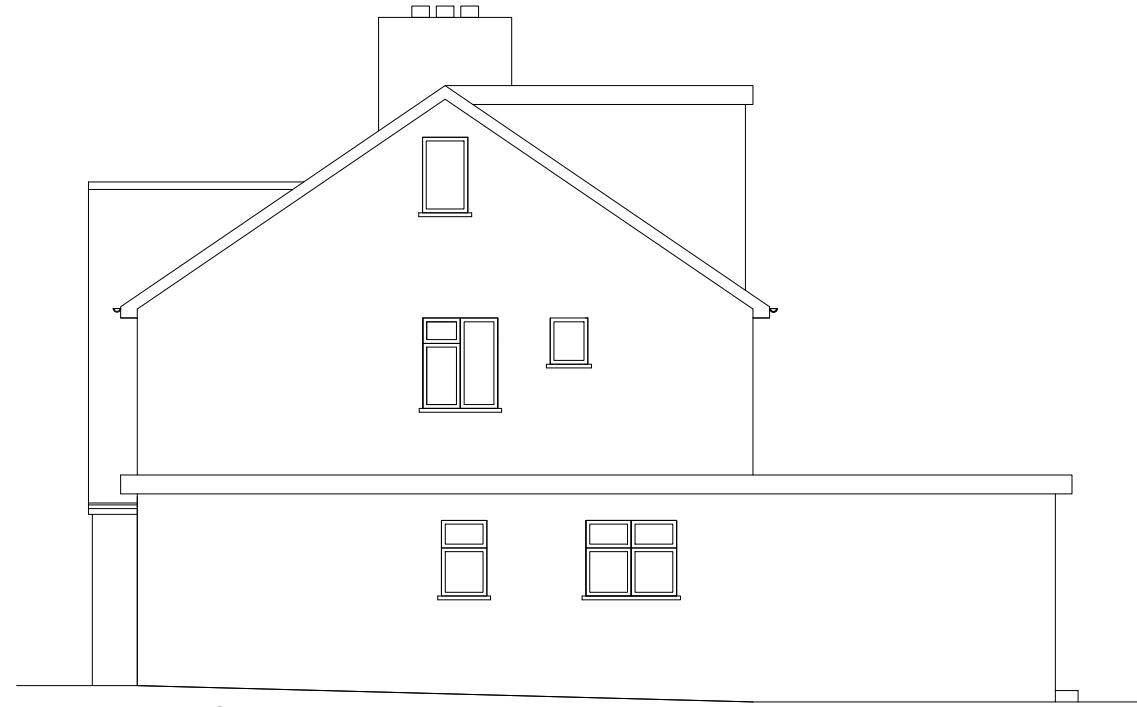


Existing Side Elevation

Scale:1:100



Existing Rear Elevation

Scale:1:100

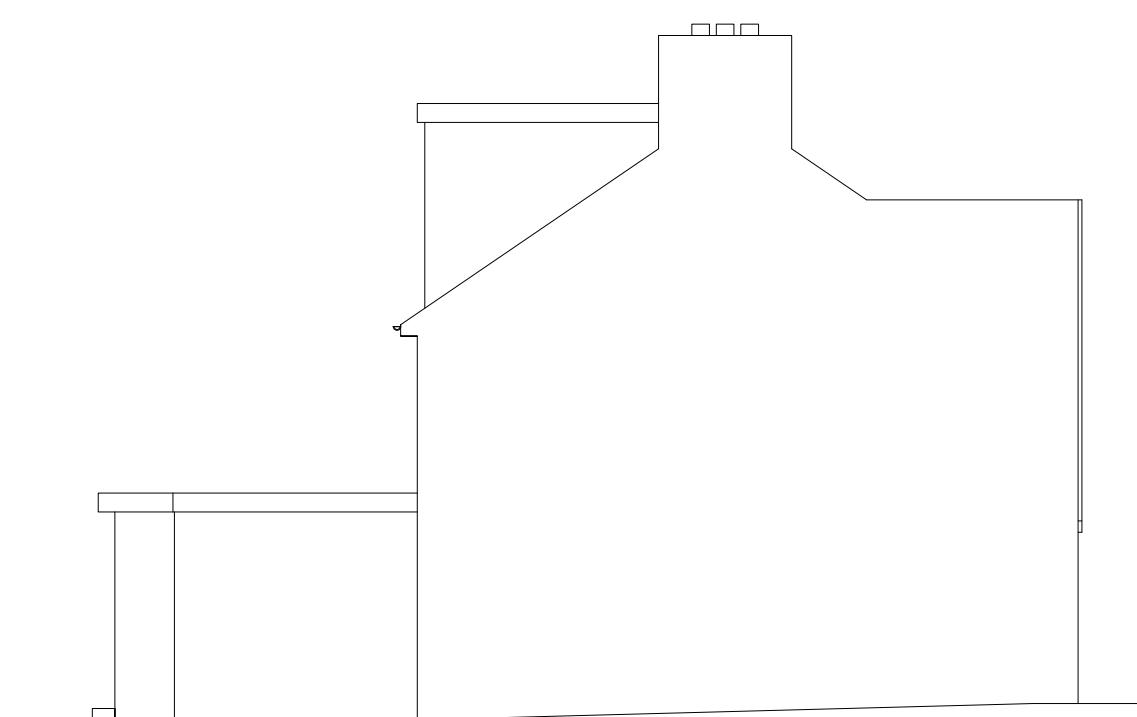


Existing Side Elevation

Scale:1:100




 <p>Dimensions to be verified on site DO NOT SCALE FROM THIS DRAWING. Any areas indicated on this drawing are for guidance only. No responsibility is taken for their accuracy.  This drawing is the property of <b>BANCIL PARTNERSHIP LTD</b> Copyright is reserved by them and the drawing is issued on the condition that it is not copied, reproduced, retained or disclosed to any unauthorised person, either wholly or in part without the consent in writing of <b>BANCIL PARTNERSHIP LTD</b></p>	Site Address:	Client Detail:	Title:				Drawn By: NM	Revisions:			
	87 Wimborne Avenue Hayes Middlesex UB4 0HH	87 Wimborne Avenue Hayes Middlesex UB4 0HH	Existing Elevations					Checked By: SM	Rev	Revision	Date
			Scale:	1:100	Paper Size:	A3	Drawing No. PL21/SM/3244 - 02				
	131 Heston Road, Hounslow, Middx, TW5 0RD	Tel: 020 8574 4546	Fax: 020 8574 4526								

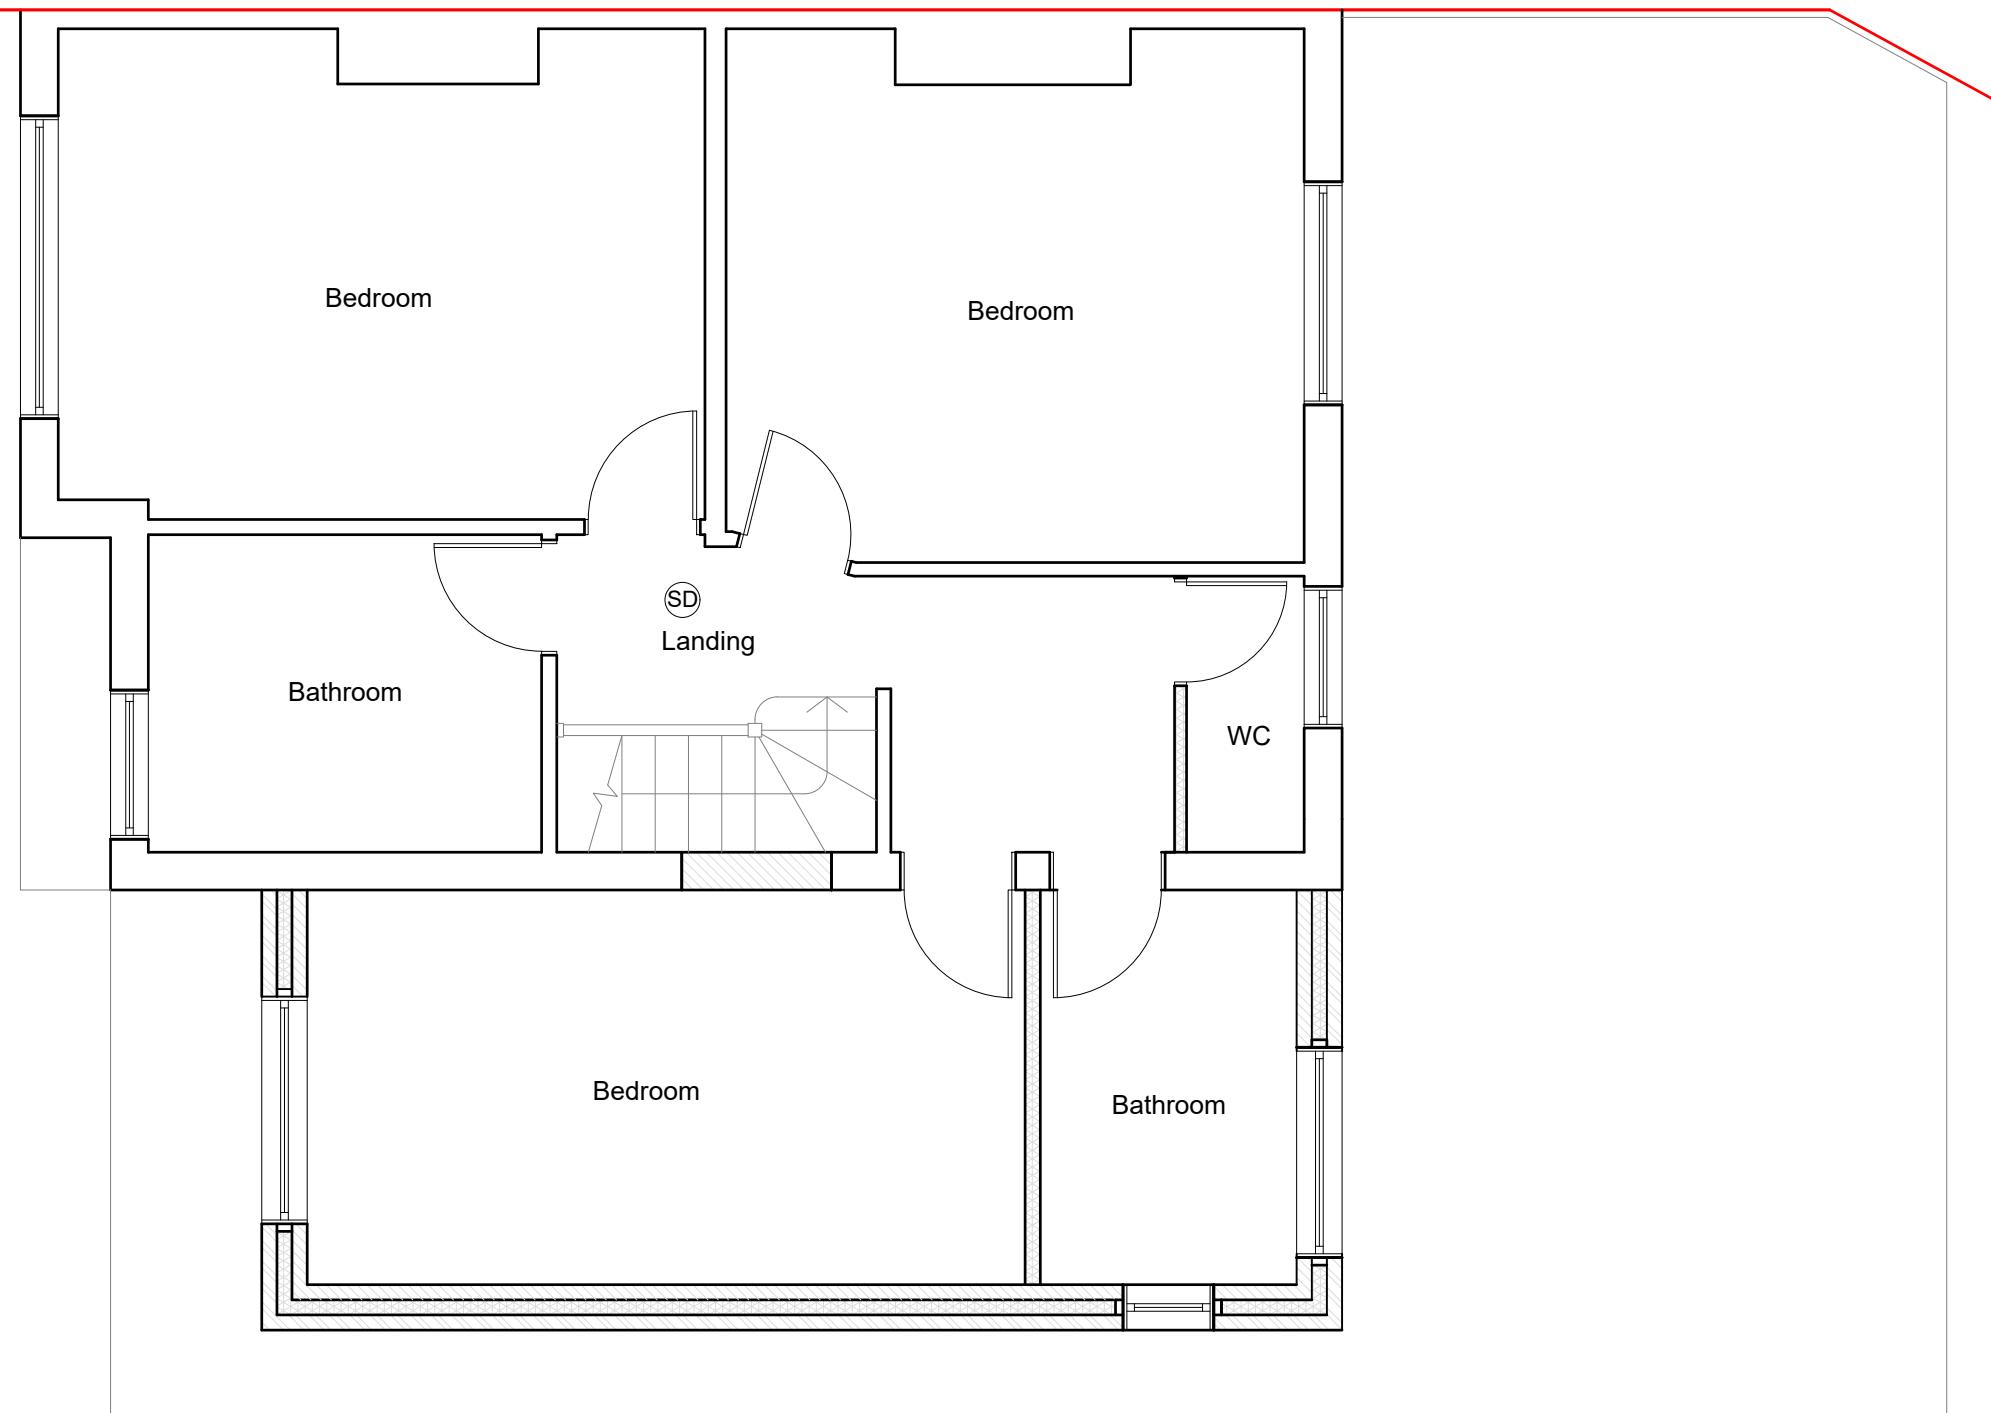

Proposed First Floor Plan

Scale: 1:50


1:50

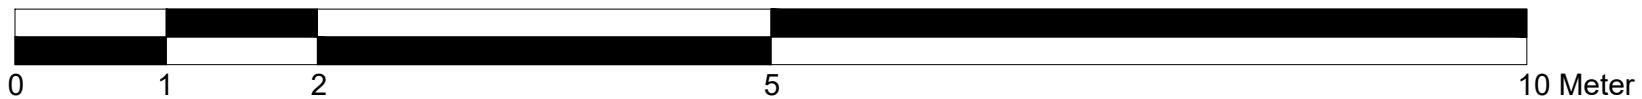

Rev	Revision	Date




Proposed Front Elevation  
Scale:1:100

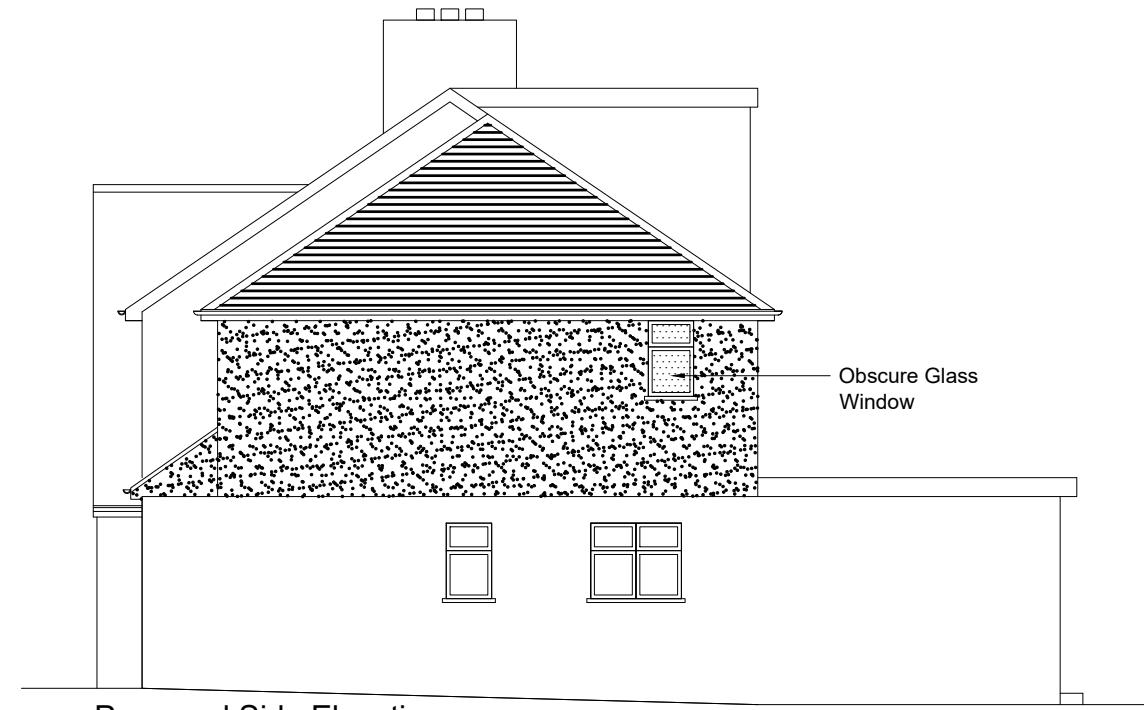


Proposed Side Elevation  
Scale:1:100



Proposed Rear Elevation  
Scale:1:100

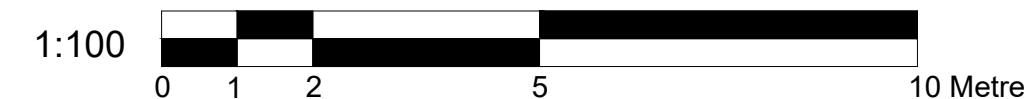


 <p>Dimensions to be verified on site DO NOT SCALE FROM THIS DRAWING. Any areas indicated on this drawing are for guidance only. No responsibility is taken for their accuracy.  This drawing is the property of <b>BANCIL PARTNERSHIP LTD</b> Copyright is reserved by them and the drawing is issued on the condition that it is not copied, reproduced, retained or disclosed to any unauthorised person, either wholly or in part without the consent in writing of <b>BANCIL PARTNERSHIP LTD</b></p>	Site Address:	Client Detail:	Title:				Drawn By: NM	Revisions:			
	87 Wimborne Avenue Hayes Middlesex UB4 0HH	87 Wimborne Avenue Hayes Middlesex UB4 0HH	Proposed Elevations					Checked By: SM	Rev	Revision	Date
			Scale:	1:100	Paper Size:	A3	Drawing No. PL21/SM/3244 - 04				
	131 Heston Road, Hounslow, Middx, TW5 0RD	Tel: 020 8574 4546	Fax: 020 8574 4526								

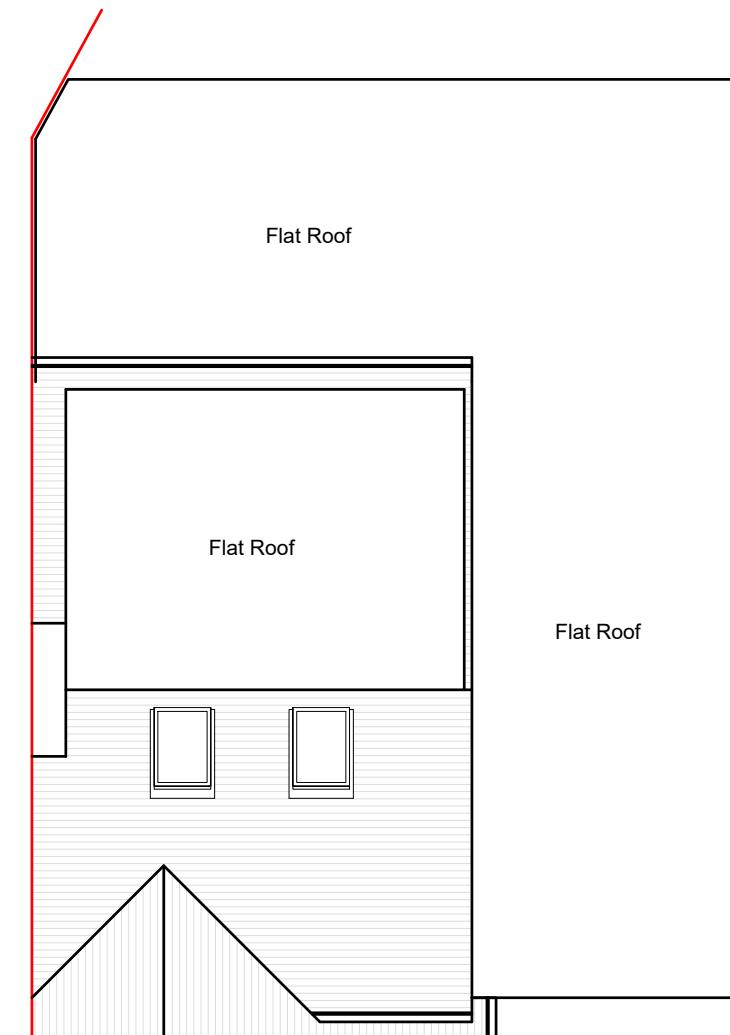

Existing Roof Plan

Scale:1:100

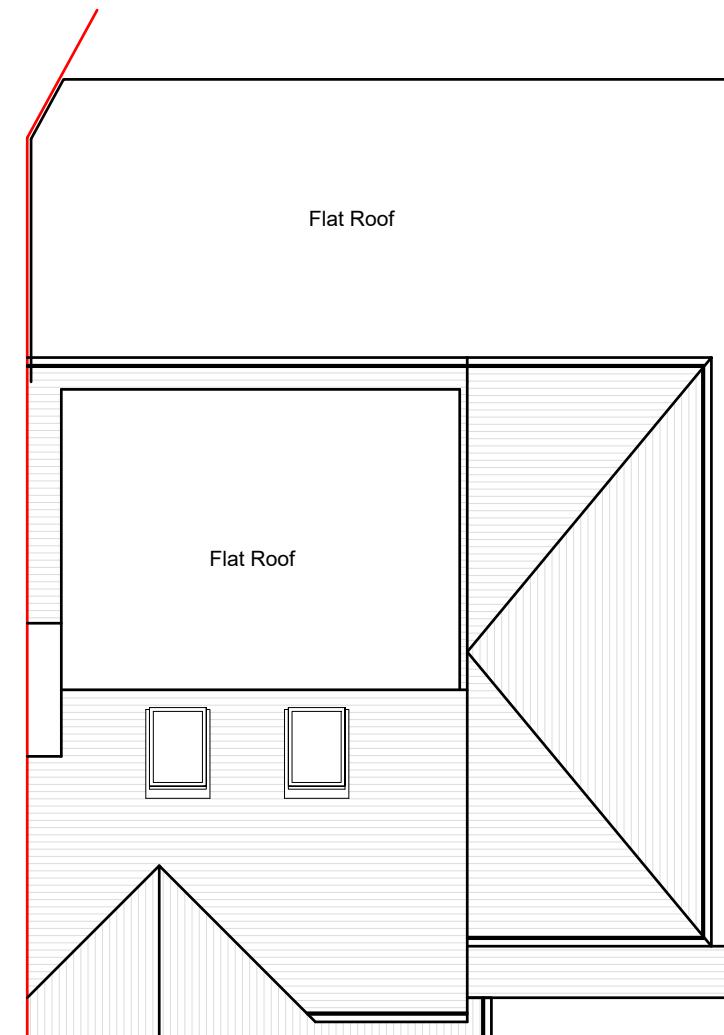

Proposed Roof Plan

Scale:1:100

1:100  10 Metre

Rev	Revision	Date