





PROPOSED:  
FRONT ELEVATION STREETVIEW

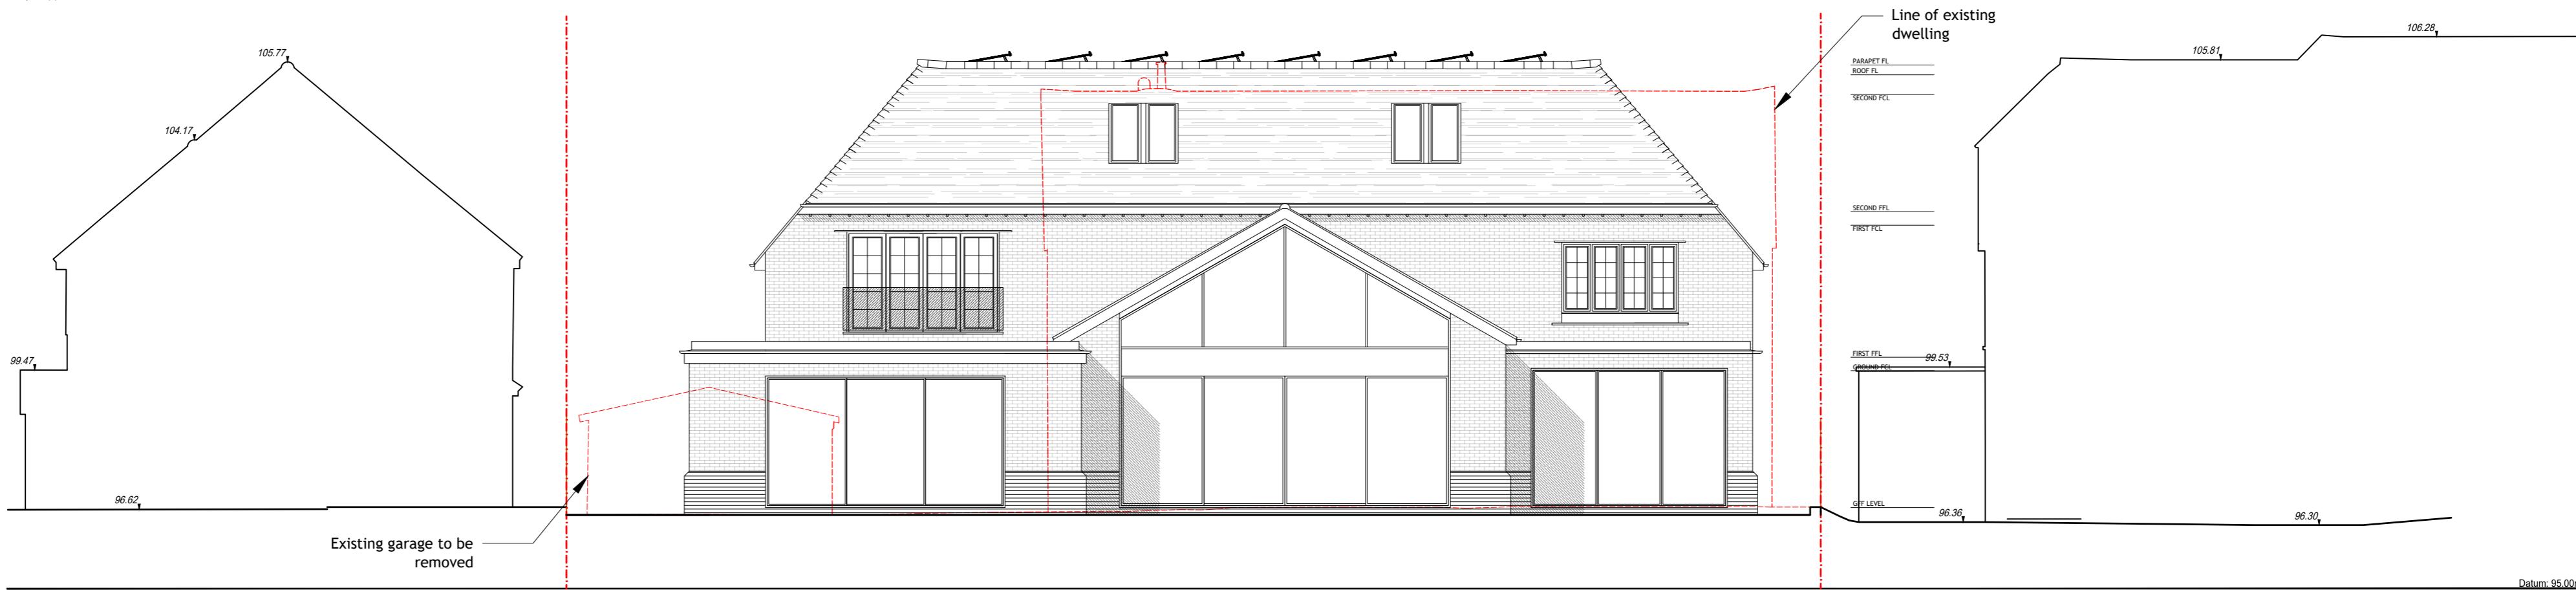


PROPOSED:  
REAR ELEVATION IN CONTEXT

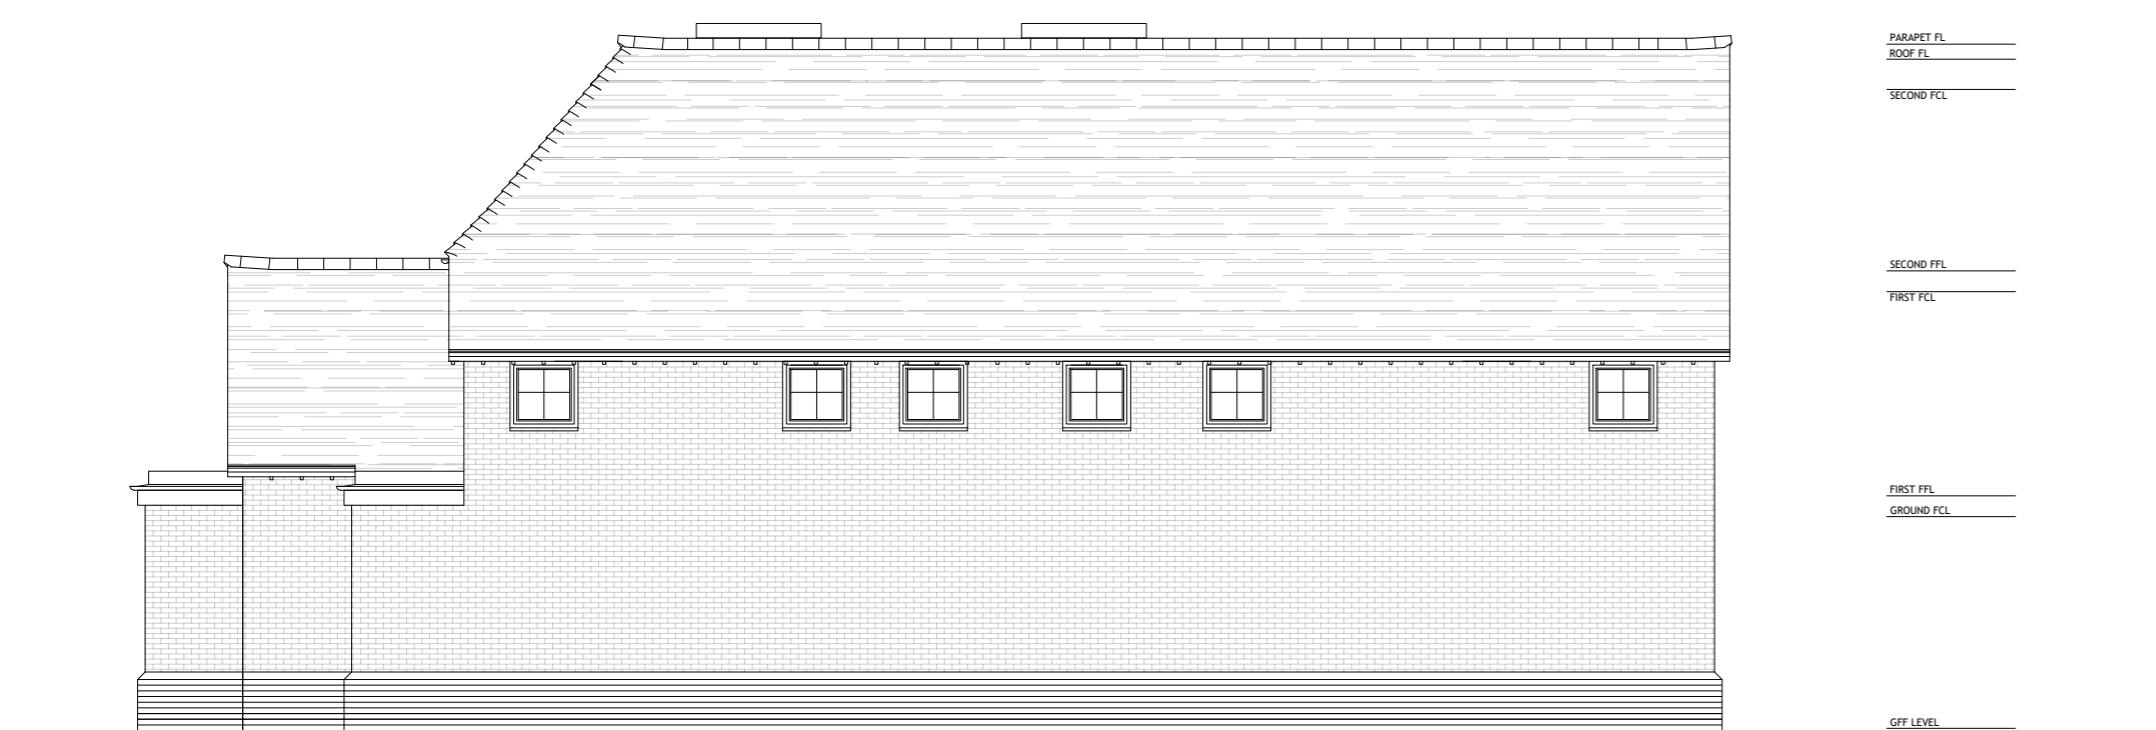

PROPOSED:  
SIDE ELEVATION (NORTH)



PROPOSED:  
SIDE ELEVATION (SOUTH)

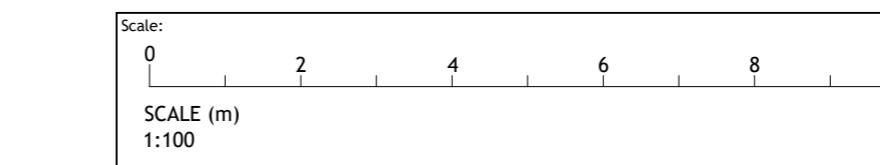

Project: TWINWOODS, 119 DUCKS HILL ROAD, NORTHWOOD, HA6 2SQ	Date: JULY 2024	Client: KABIR AND MIAH
Drawing: 1:100 @ A2	Scale: 1:100 @ A2	Job No: -
PROPOSED: ELEVATION FRONT AND REAR	Drawing No: P-104	Rev: B

PLANNING DRAWINGS

e:hello@bulmerandcounter.co.uk www.bulmerandcounter.co.uk