



EXISTING:
FRONT ELEVATION STREETVIEW IN CONTEXT




PROPOSED:
FRONT ELEVATION STREETVIEW IN CONTEXT

2000

2000

Existing hedges/shrubs reduced to 0.6m within 2m of either side of existing site entrance. N.B. Any trees in this area to be retained.

REV A AMENDMENT TO DOUBLE HEIGHT VOID AND ROOFLIGHTS 13/05/2025
SOLAR PANELS SHOWN
REV B SOLAR PANELS AMENDED 21/05/2025

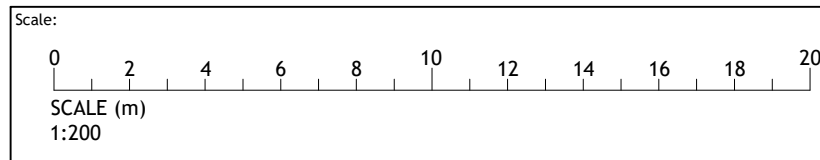

Project: TWINWOODS, 119 DUCKS HILL ROAD, NORTHWOOD, HA6 2SQ	Date: JULY 2024	Client: KABIR AND MIAH
Drawing: PROPOSED: STREET SCENE ELEVATION	Scale: 1:200 @ A4	Job No: -
	Drawing No: P-105	Rev: B

PLANNING DRAWINGS

BULMER + COUNTER ARCHITECTS
e:hello@bulmerandcounter.co.uk www.bulmerandcounter.co.uk

