


non open able unless parts  
of the flank window which can  
be opened are more than 1.7m  
above the floor of the room  
in which the window is installed  
(obscure glass window)

Notes:


1. All dimensions to be verified on site  
and any discrepancy reported to the  
client
2. This drawing to be read in conjunction  
with all relevant drawings

CONTRACTORS MUST VERIFY ALL DIMENSIONS ON SITE BEFORE  
COMMENCING ANY WORK OR SHOP DRAWINGS  
DO NOT SCALE FROM THIS DRAWING  
RE ATRA COPYRIGHT

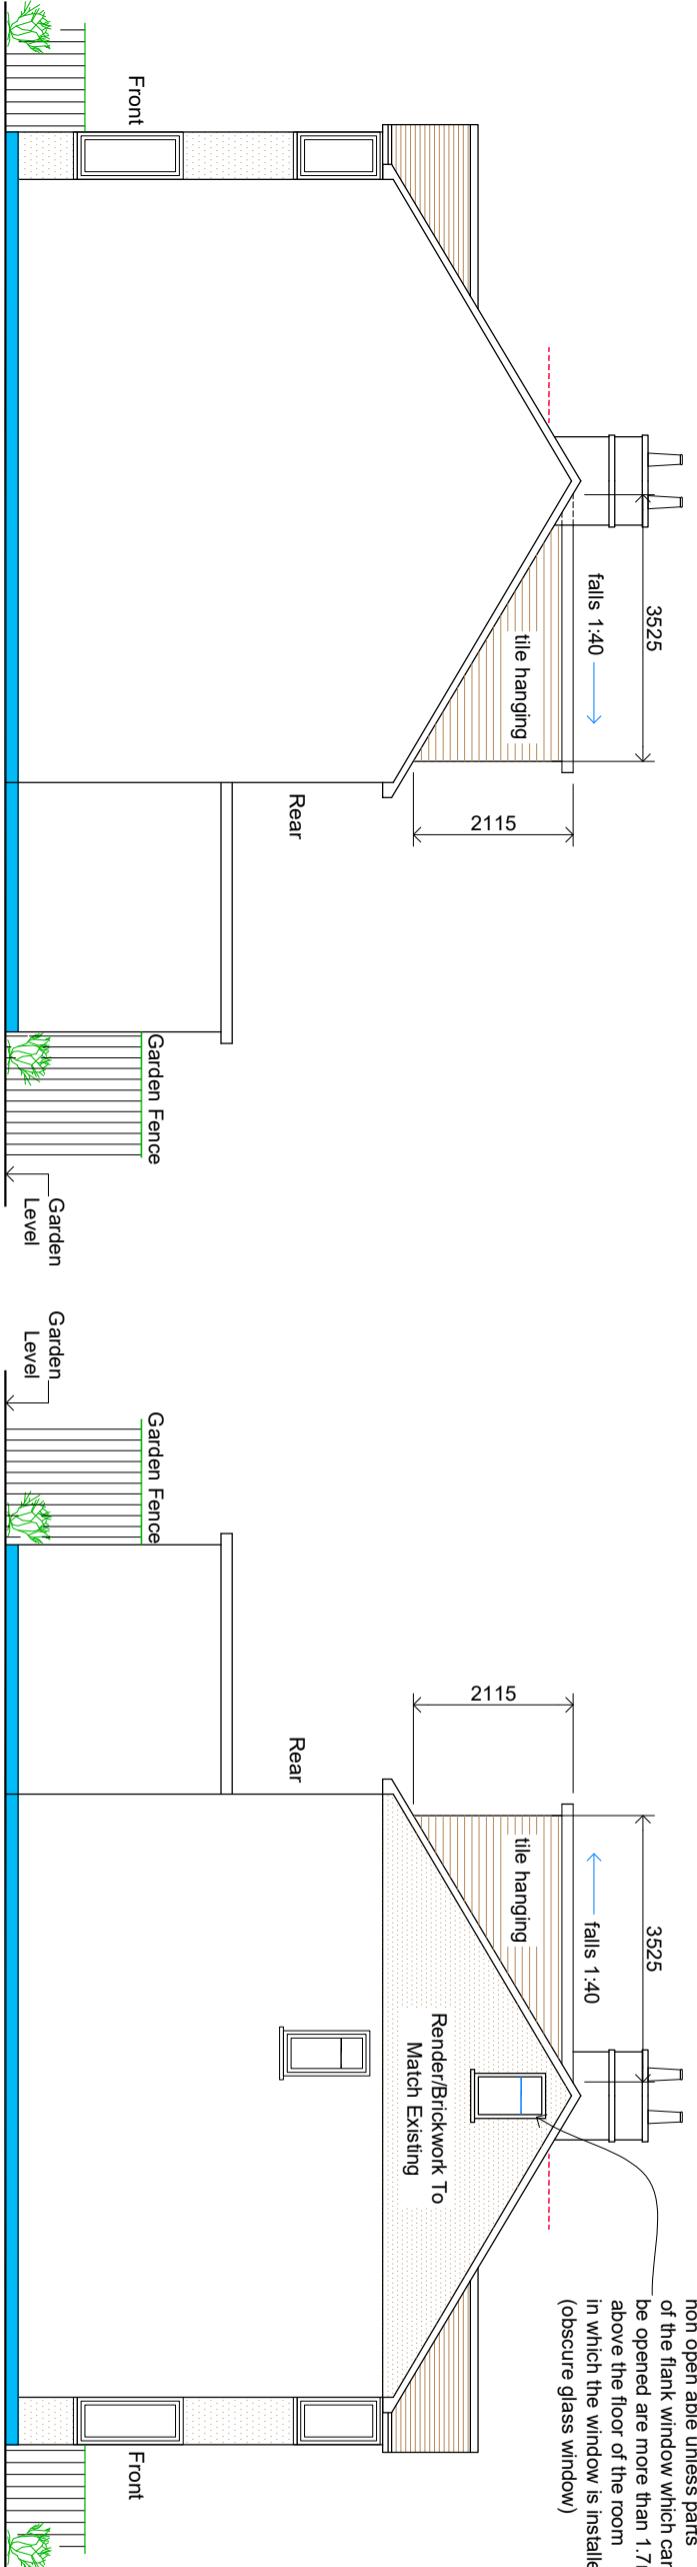

Proposed Right Hand Side Elevation  
(17)

Proposed Left Hand Side Elevation  
(17)

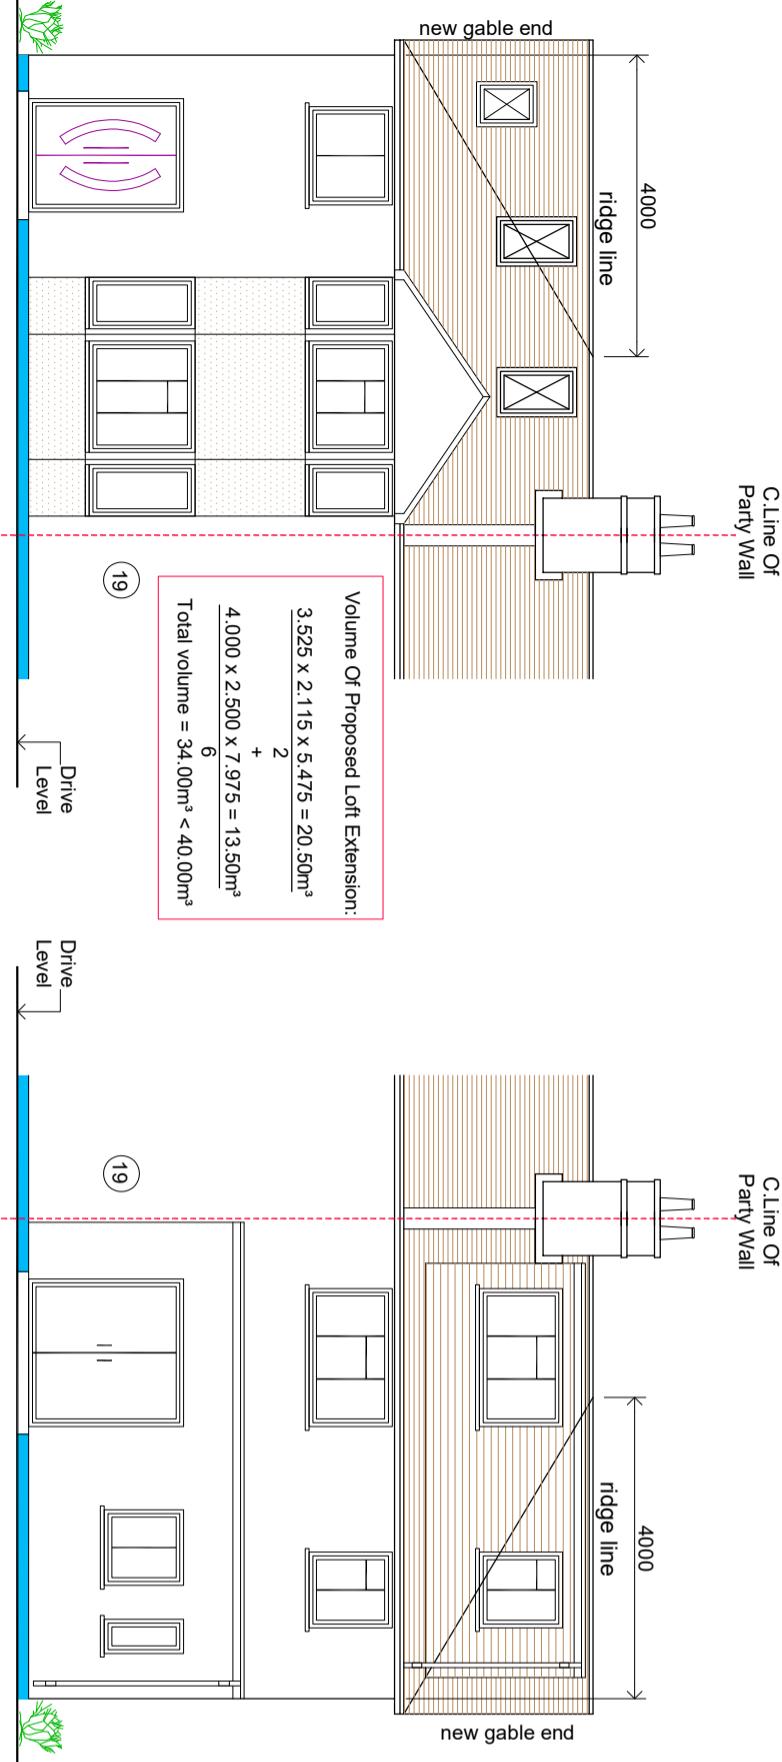


Proposed Front Elevation  
(17)

Proposed Rear Elevation  
(17)

Temporary Lean To Roof - To Be Completely Removed

Proposed Loft Conversion

PROJECT	CLIENT	DATE	NOTES
17 Berwick Avenue Hayes (Middlesex) UB4 0NF	Kamal Jit Singh	30.09.24	RE ATRA COPYRIGHT

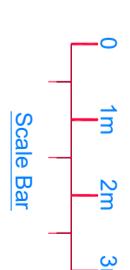

DRAWING TITLE  
Proposed Loft Conversion  
Proposed Elevations

Sheet 5

SCALE 1:50 @ A1  
DRAWN BY RS  
CHECKED RS  
DATE 30.09.24

REVISION A