



FRONT ELEVATION
elevations at 1:50 scale


ROOF - FLAT GREY
COVERING.
FACE BRICKWORK AND
BLOCKWORK TO MATCH
HOUSE.
WINDOWS TO MATCH HOUSE.

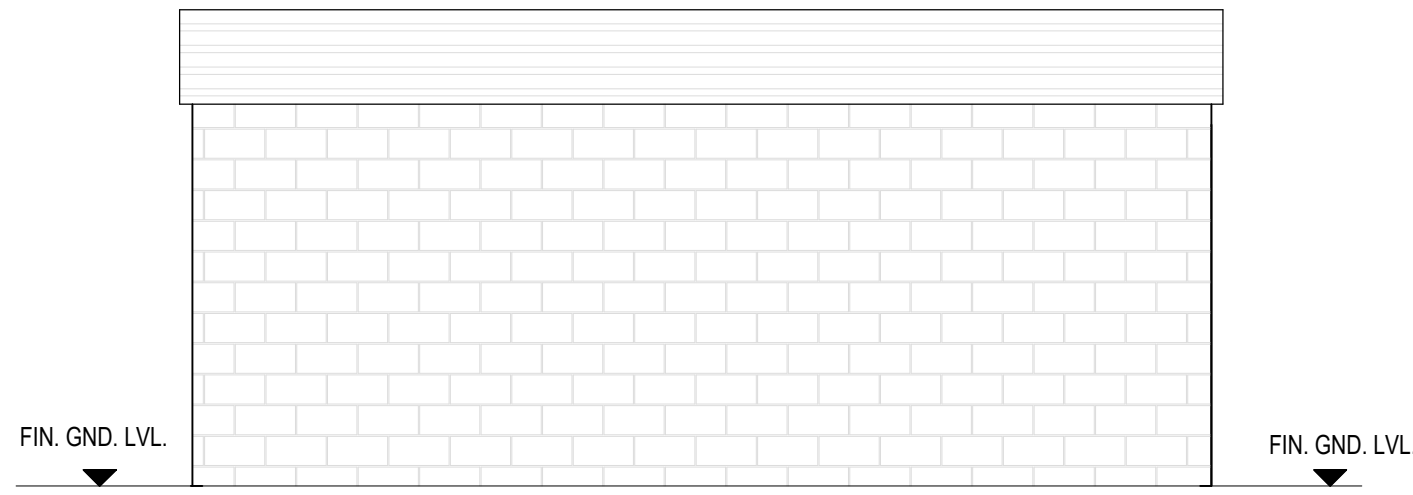

REAR ELEVATION

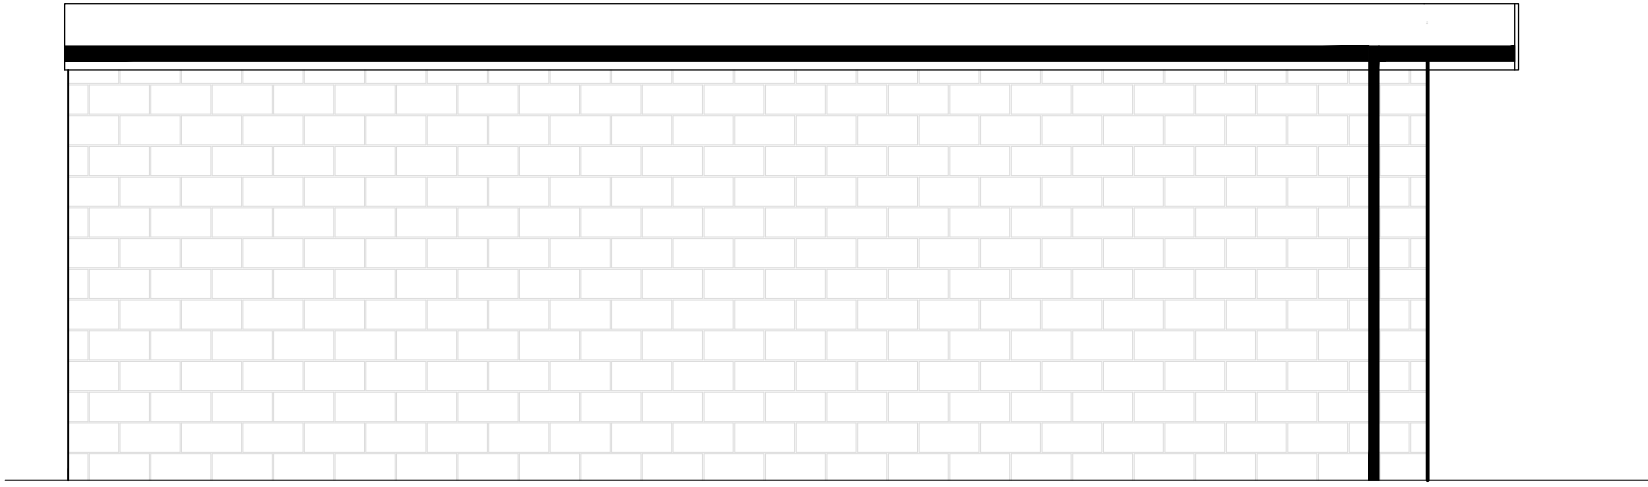


SIDE ELEVATION

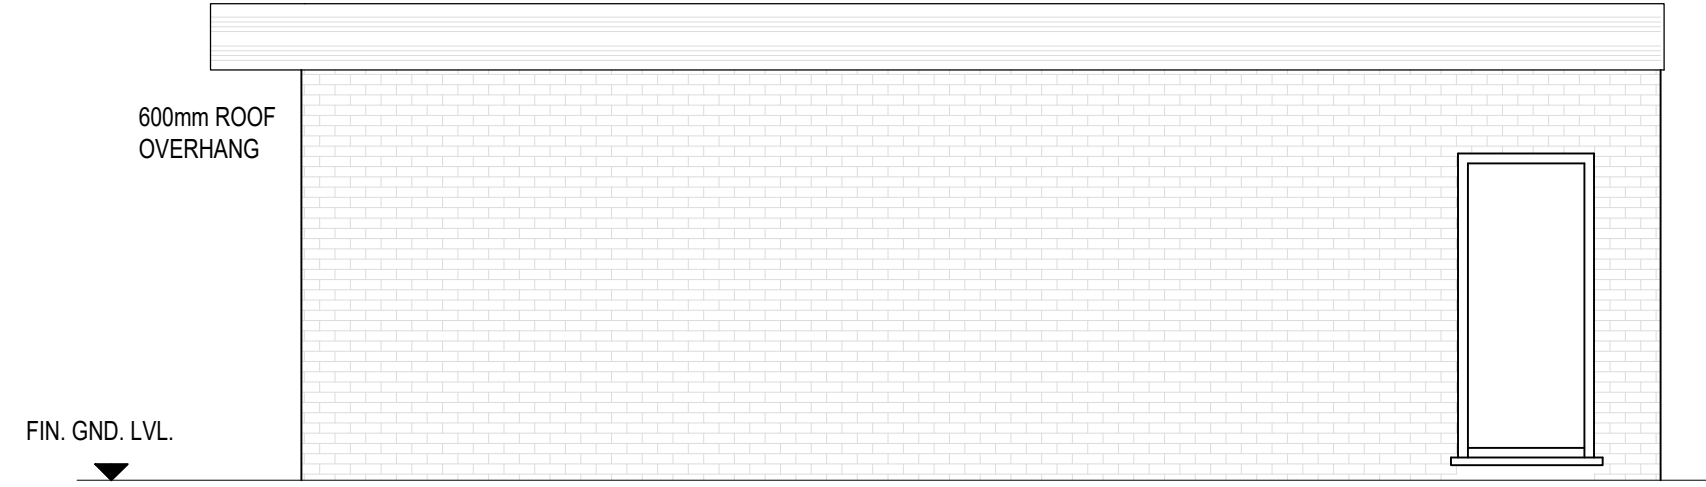


SIDE ELEVATION







SITE PLAN
SCALE 1:1250

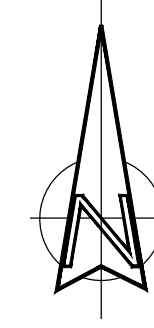

BLOCK PLAN
SCALE 1:200

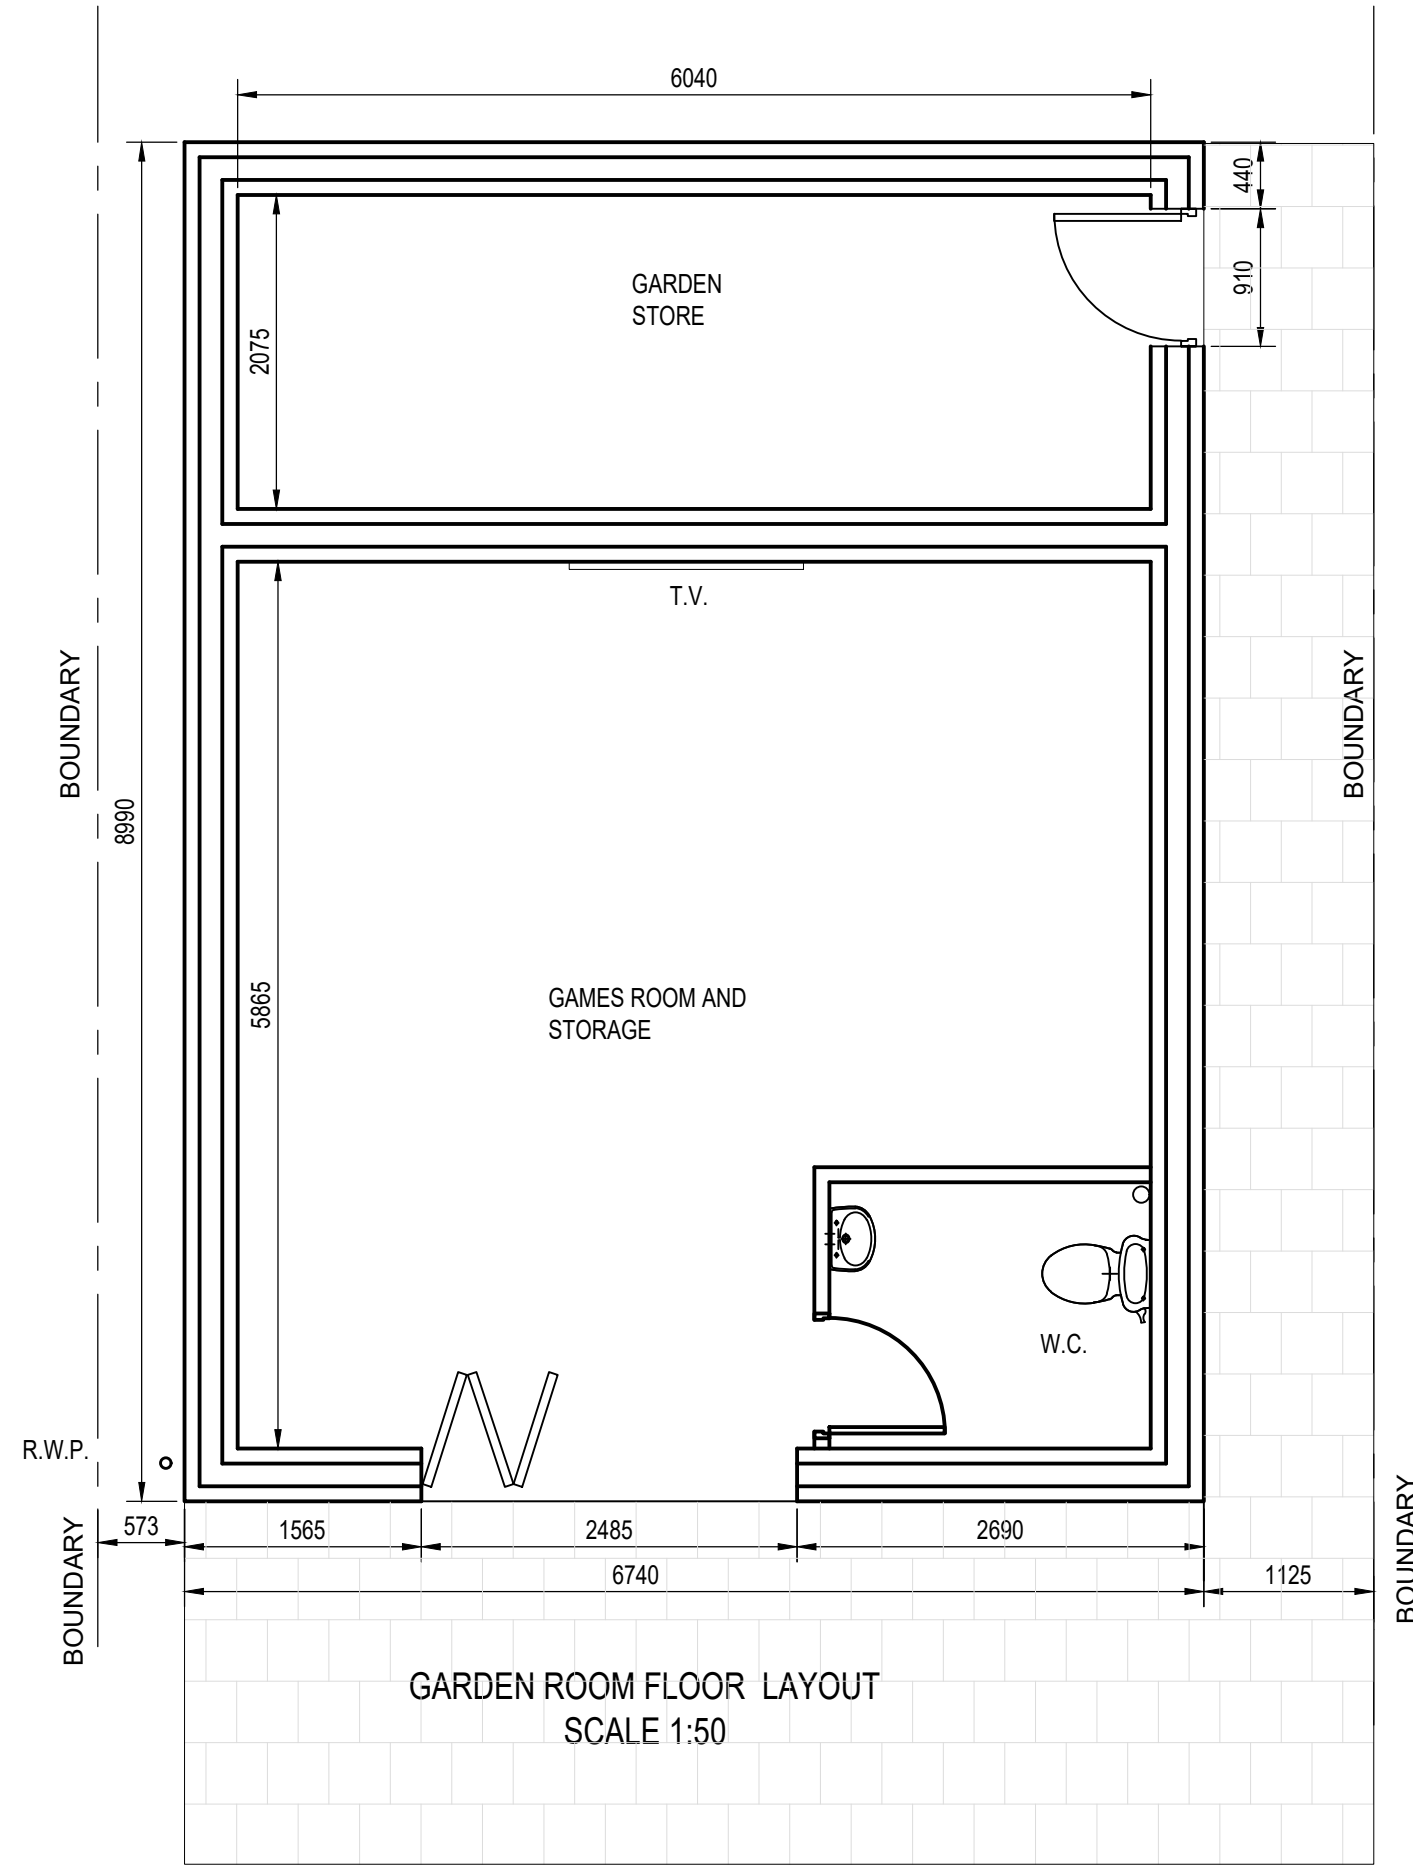

GARDEN ROOM FLOOR LAYOUT
SCALE 1:50

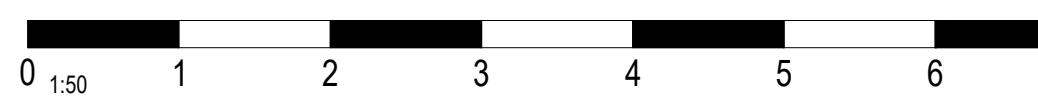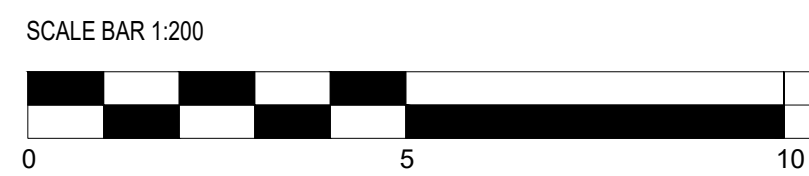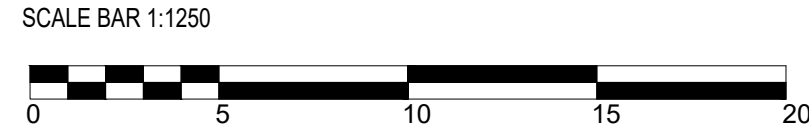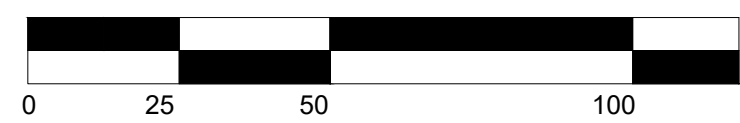

NOTES

1. THIS DRAWING REMAINS THE COPYRIGHT OF MMP DESIGN AND IS NOT TO BE COPIED ALTERED OR CHANGED WITHOUT PERMISSION.
2. ALL DIMENSIONS ARE IN MILLIMETRES, LEVELS IN METRES UNLESS NOTED OTHERWISE.
3. DO NOT SCALE THIS DRAWING.

Rev.	Revision	Date
------	----------	------

Client	Mr. & Mrs. P. McGettigan	
--------	--------------------------	--

Project	57 SWAKELEYS DRIVE ICKENHAM UB10 8QF	
---------	--	--

Title	GARDEN ROOM PLANS AND ELEVATIONS	
-------	-------------------------------------	--

Drawing Status:	FOR APPROVAL	
-----------------	--------------	--

Date:	DEC. 2022	Drawn by:	PS
Scales:	AS SHOWN AT A1	Checked:	

MMP DESIGN

Tel: 01895 235611
Email: mail@mmpdesign.co.uk
www.mmpdesign.co.uk

Job No.	5168	Org. No.	P03	Rev.	
---------	------	----------	-----	------	--