






EXISTING FRONT ELEVATION

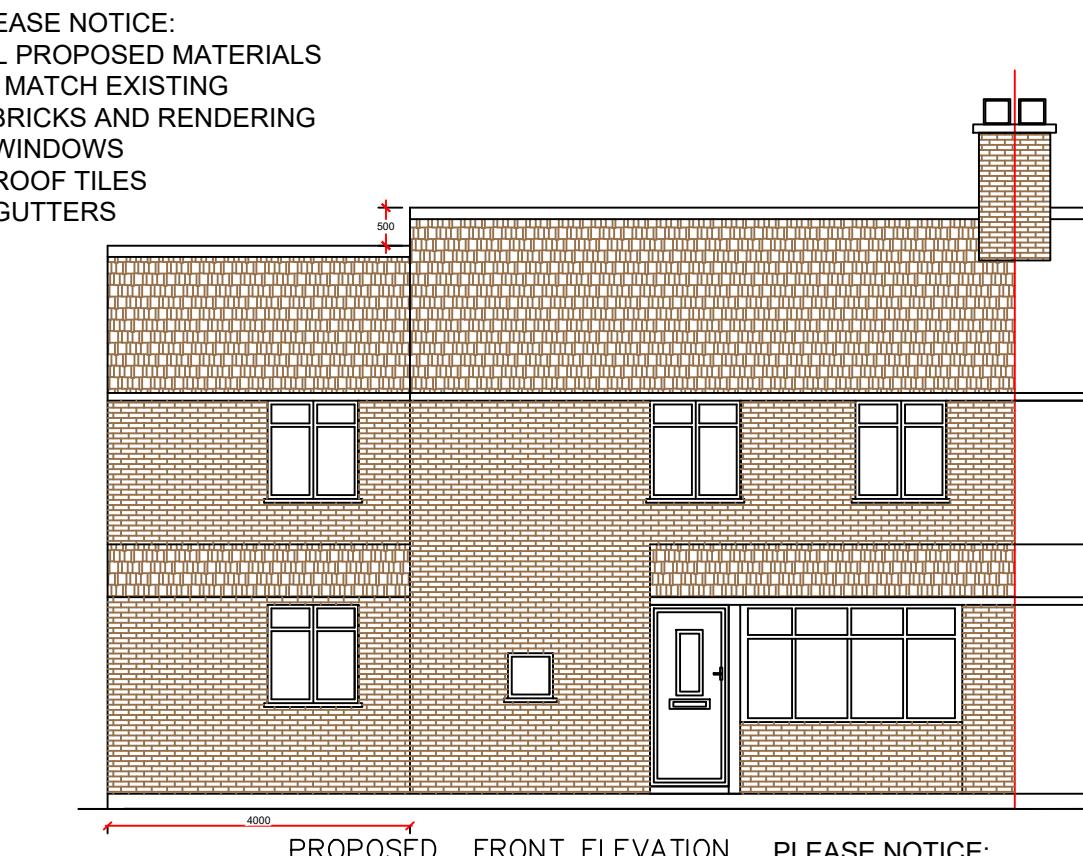

PROPOSED FRONT ELEVATION

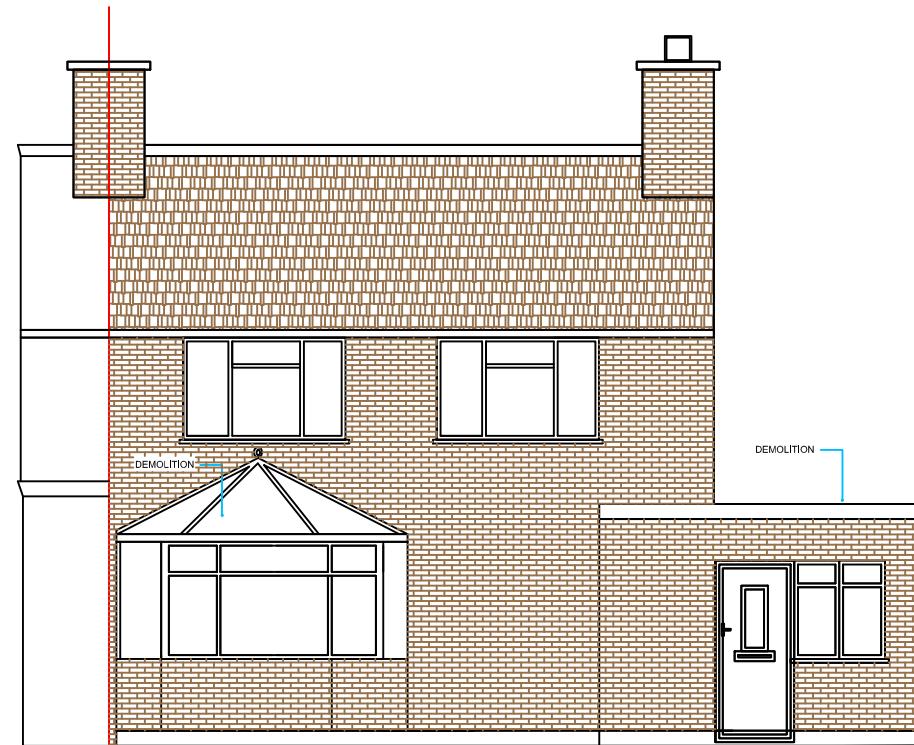


EXISTING REAR ELEVATION

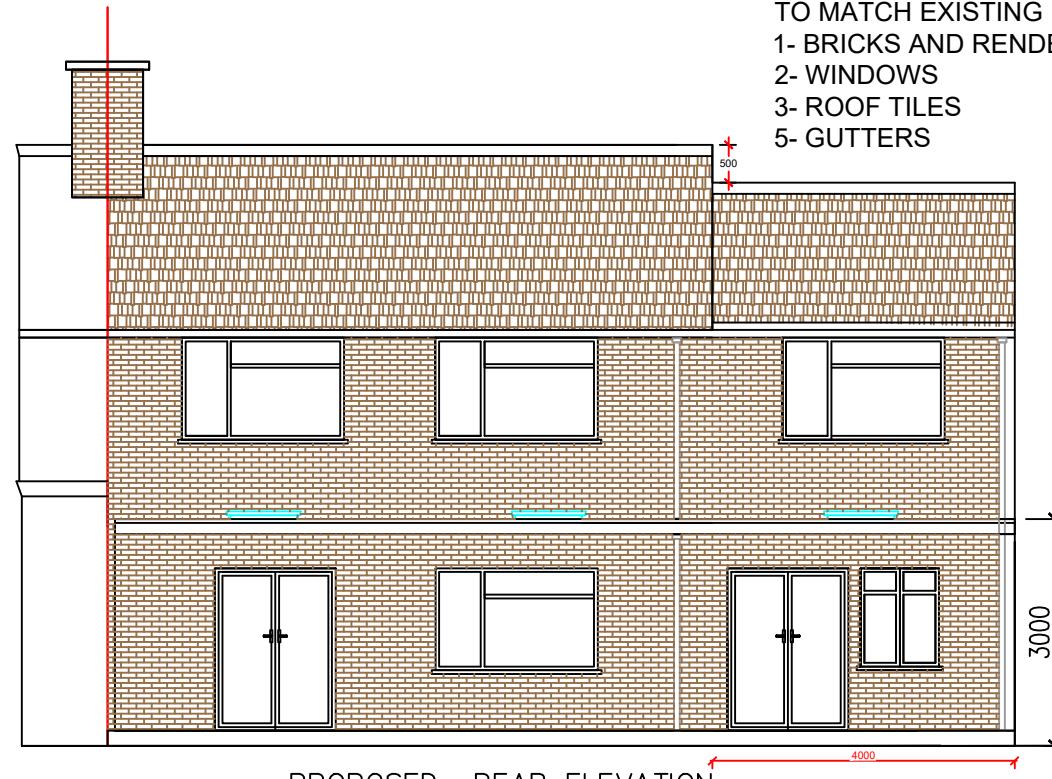

PROPOSED REAR ELEVATION

SCALE: 1:100 0 1m 5m 10m

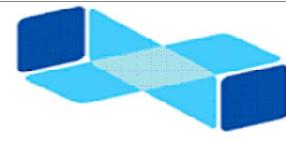

Engineering Construction Design Ltd

ENGINEERING CONSTRUCTION
DESIGN LTD
SUITE 300, CUMBERLAND HOUSE
80 SCRUBS LANE, WHITE CITY
NW10 6RF
E:fahir@eng-constructiondesign.com
Mob:07507484719

PROJECT	DRAWING TITLE	SITE ADDRESS	DRAWINGS RECORD				REVISION REC		GEN DETAILS	SHEET NO
TWO STOREY SIDE EXTENSION AND AND SINGLE STOREY REAR EXTENSION	PROPOSED FRONT AND ROAR ELEVATION	89 HEATHER LANE WEST DRAYTON UB7 8AP	ISSUE TO	NO	DATE OF ISSUE		NO	DATE	NO	DATE
			CLIENT	1	02-02-2025					SCALE: 1:100 & A3
			PL OFFICE	1	02-02-2025					DRAWING NO: ECDL/04092/P/H/2
			B R OFFICE	1	10-02-2025					DATE: 10-02-2025

2&A3