




Rear Garden 58.11 m2

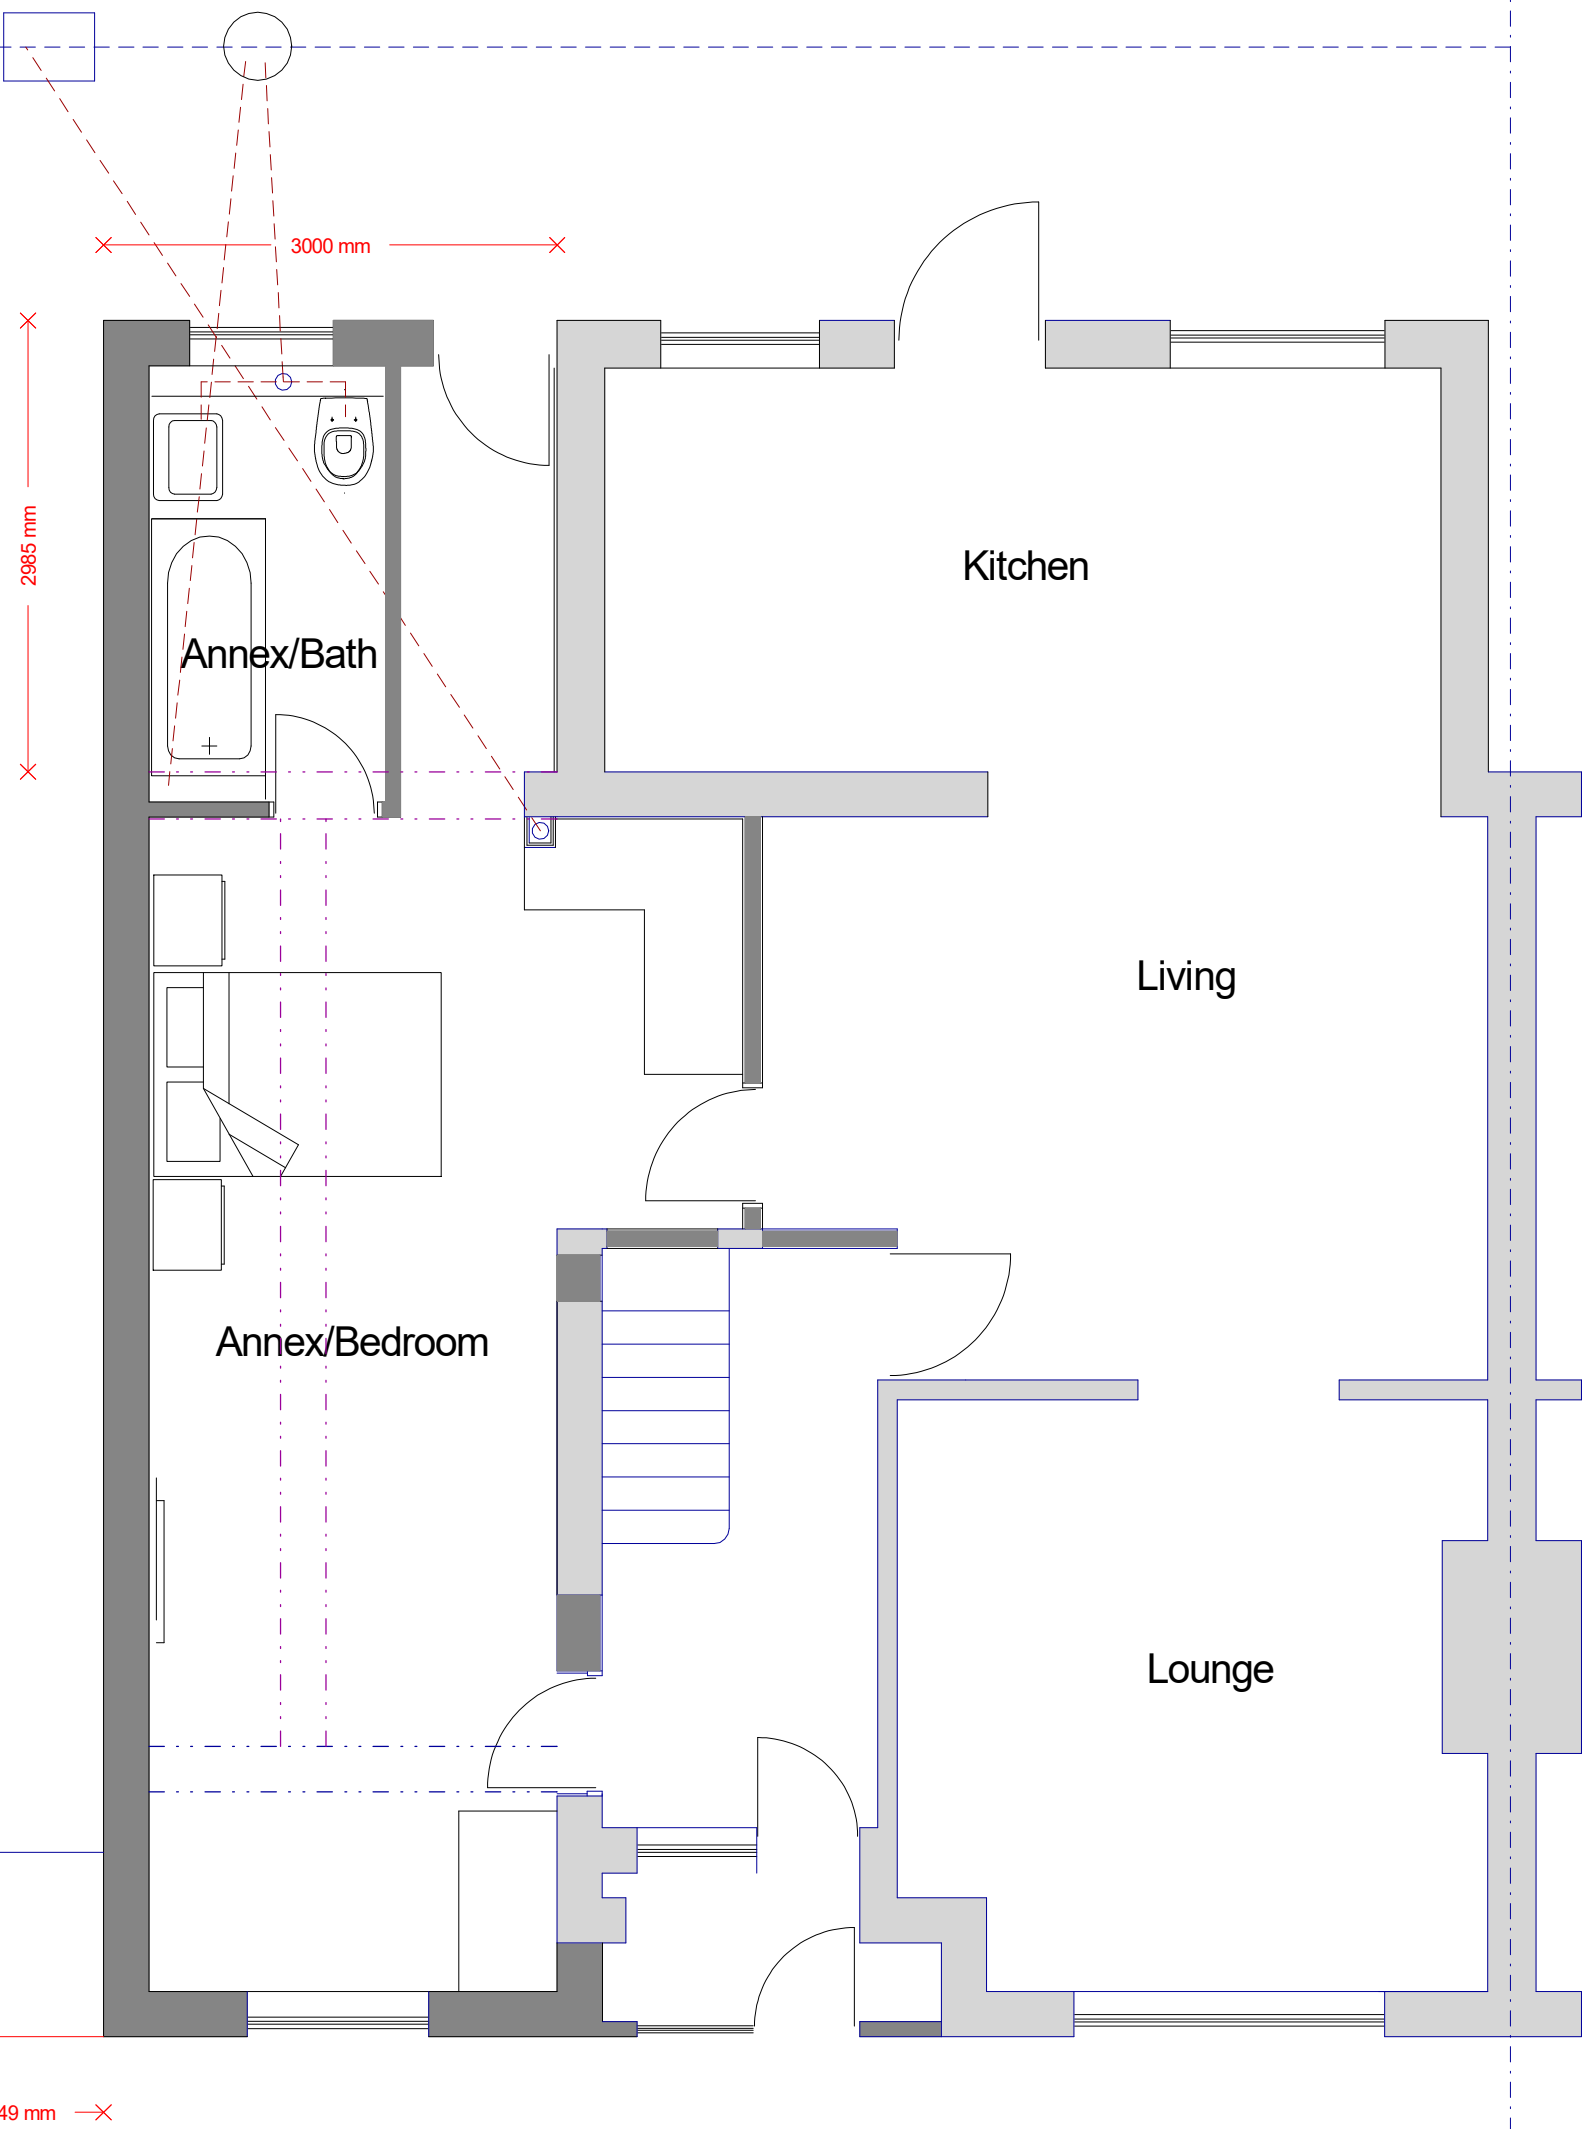

PROPOSED FLOOR PLAN

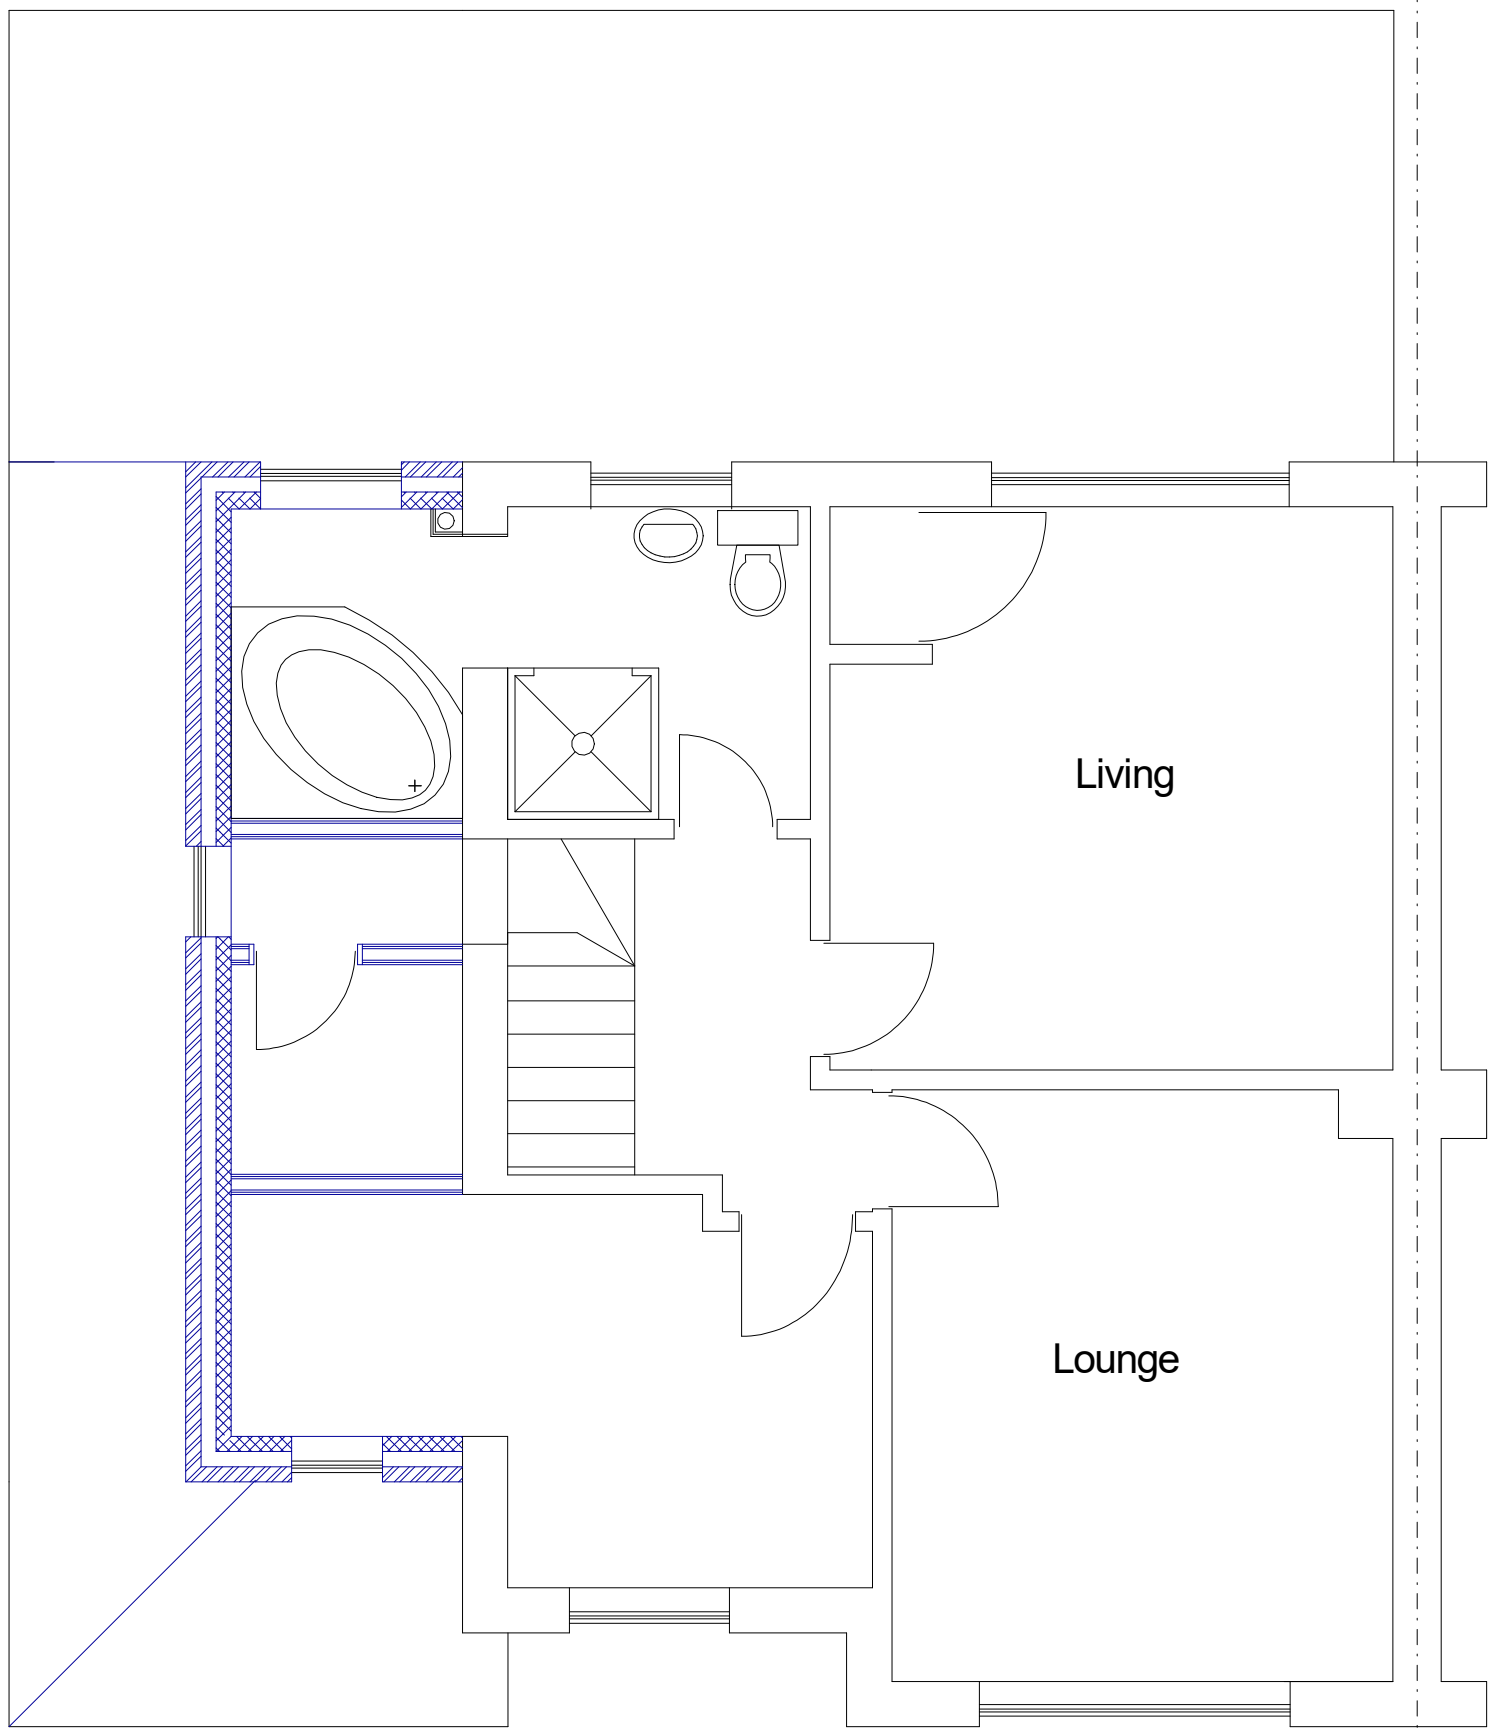

FIRST FLOOR PLAN

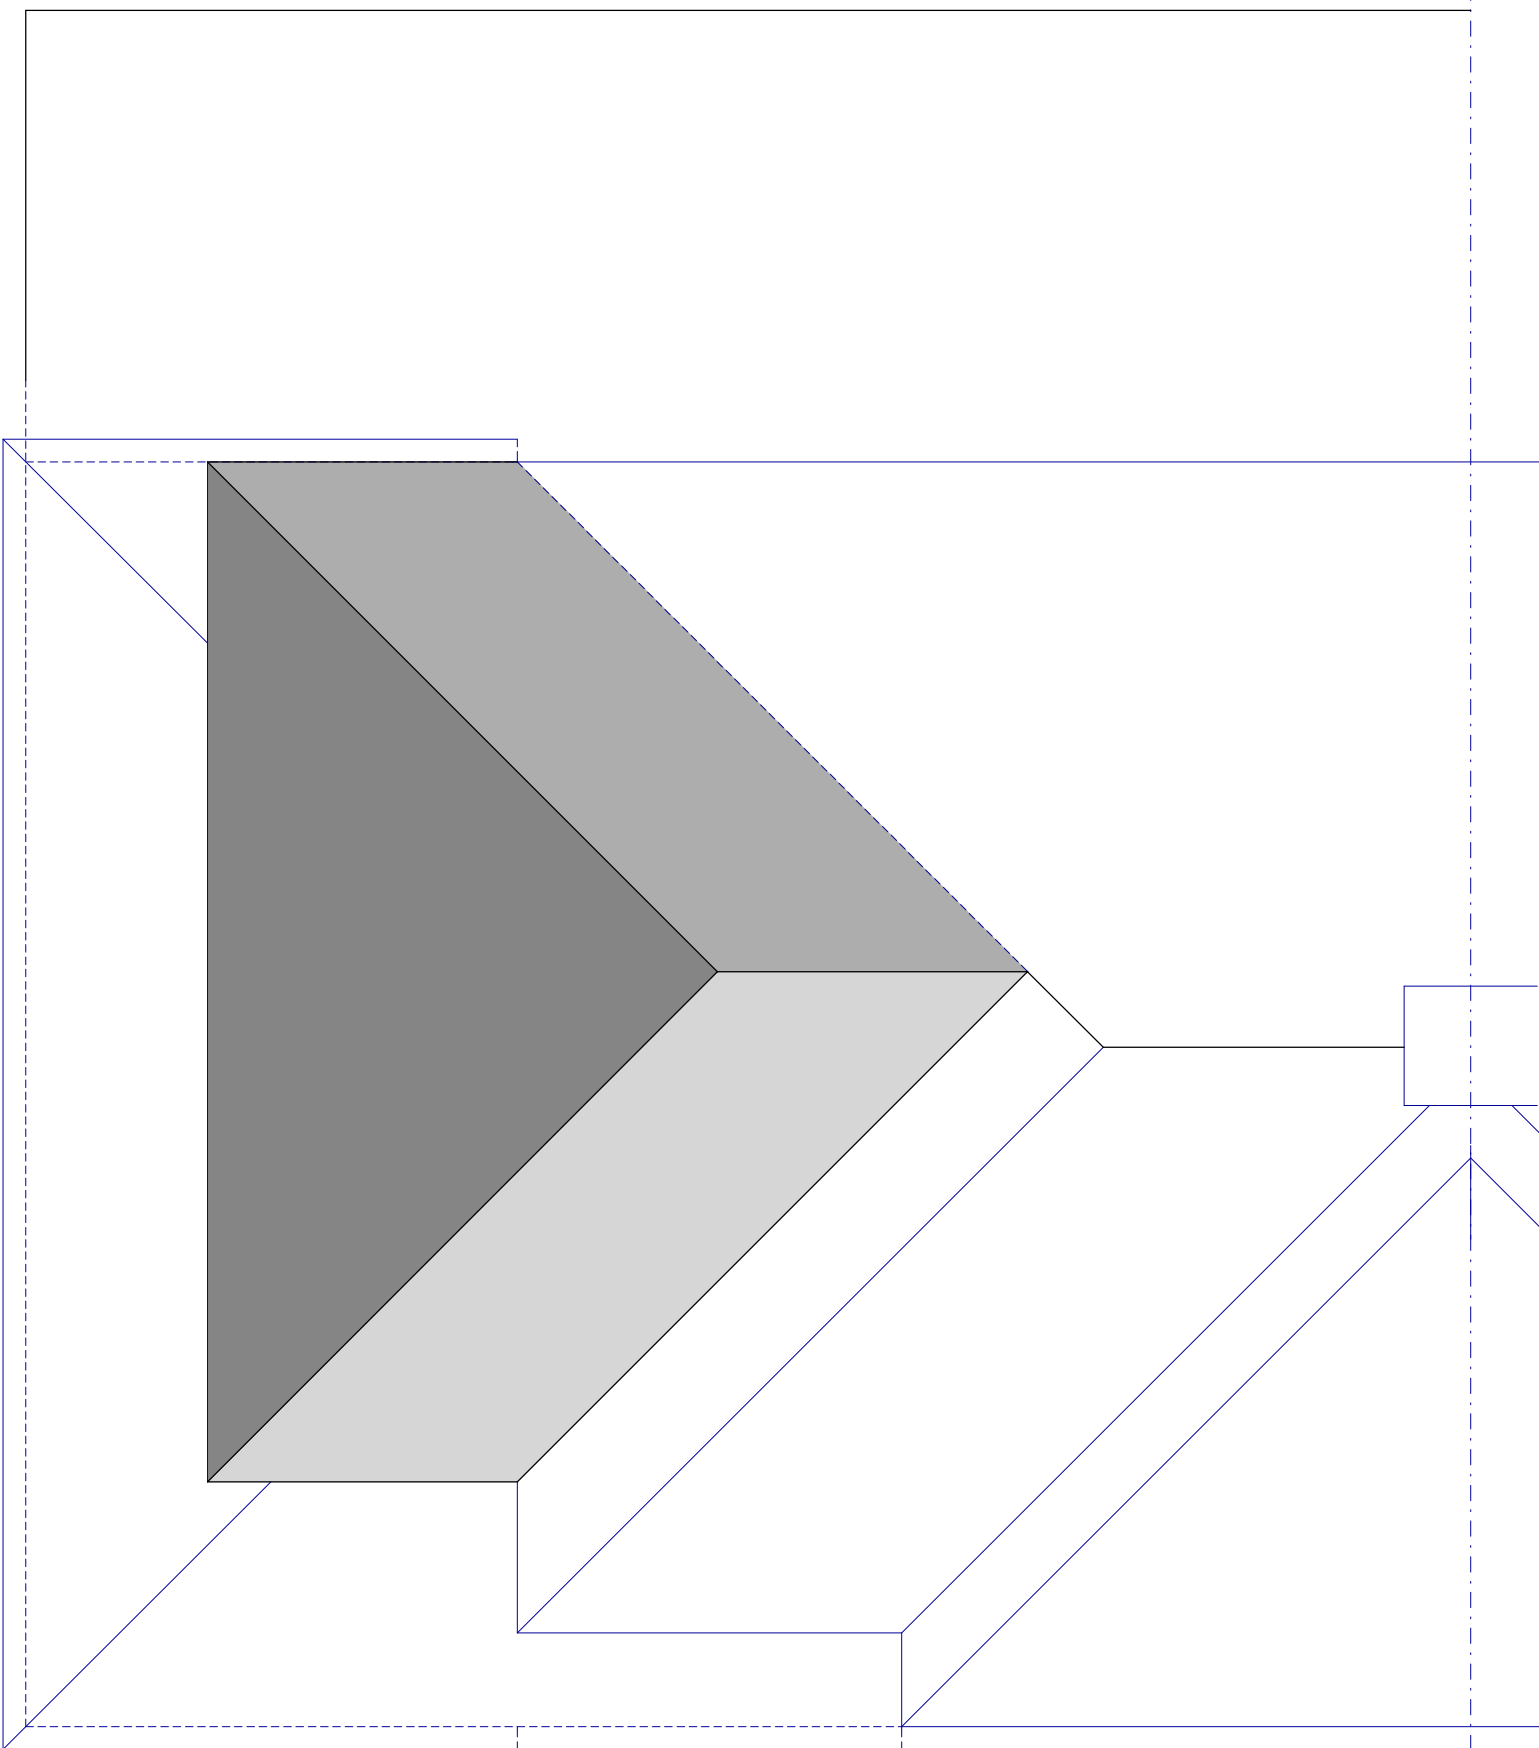

ROOF PLAN

1 Peel Way
Hillingdon



PLAN

PROJECT

Proposed Plans
Single storey rear/side infill extension

General Notes:
1. All dimensions to be checked on site prior to construction any discrepancies should be reported to the Highford design.
2. All drawings are indicative of architect's usual requirements only and show design intent only.
3. All drawings are subject to change without notice.
4. This is a conceptual drawing only. It is not intended to be used for construction.
5. This drawing should not be used to calculate areas for the purpose of valuations. All dimensions to be checked
on site by contractor and each dimension to be their responsibility.

DWG No

02
Rev: - h

Date: September 2022
Project: 1 Peel Way, Hillingdon
Scale: 1:50 @ A1
Checked: AW
Drawing Title: Plans
Status: Planning
Job No: 384

Highford
Design and Build Limited
27 Bellamy Close, Ickenham, Middlessex UB10 8SJ
email: info@highforddesign.co.uk - web: www.highforddesign.co.uk
telephone: 01845 622575 - mobile: 07557 340205