

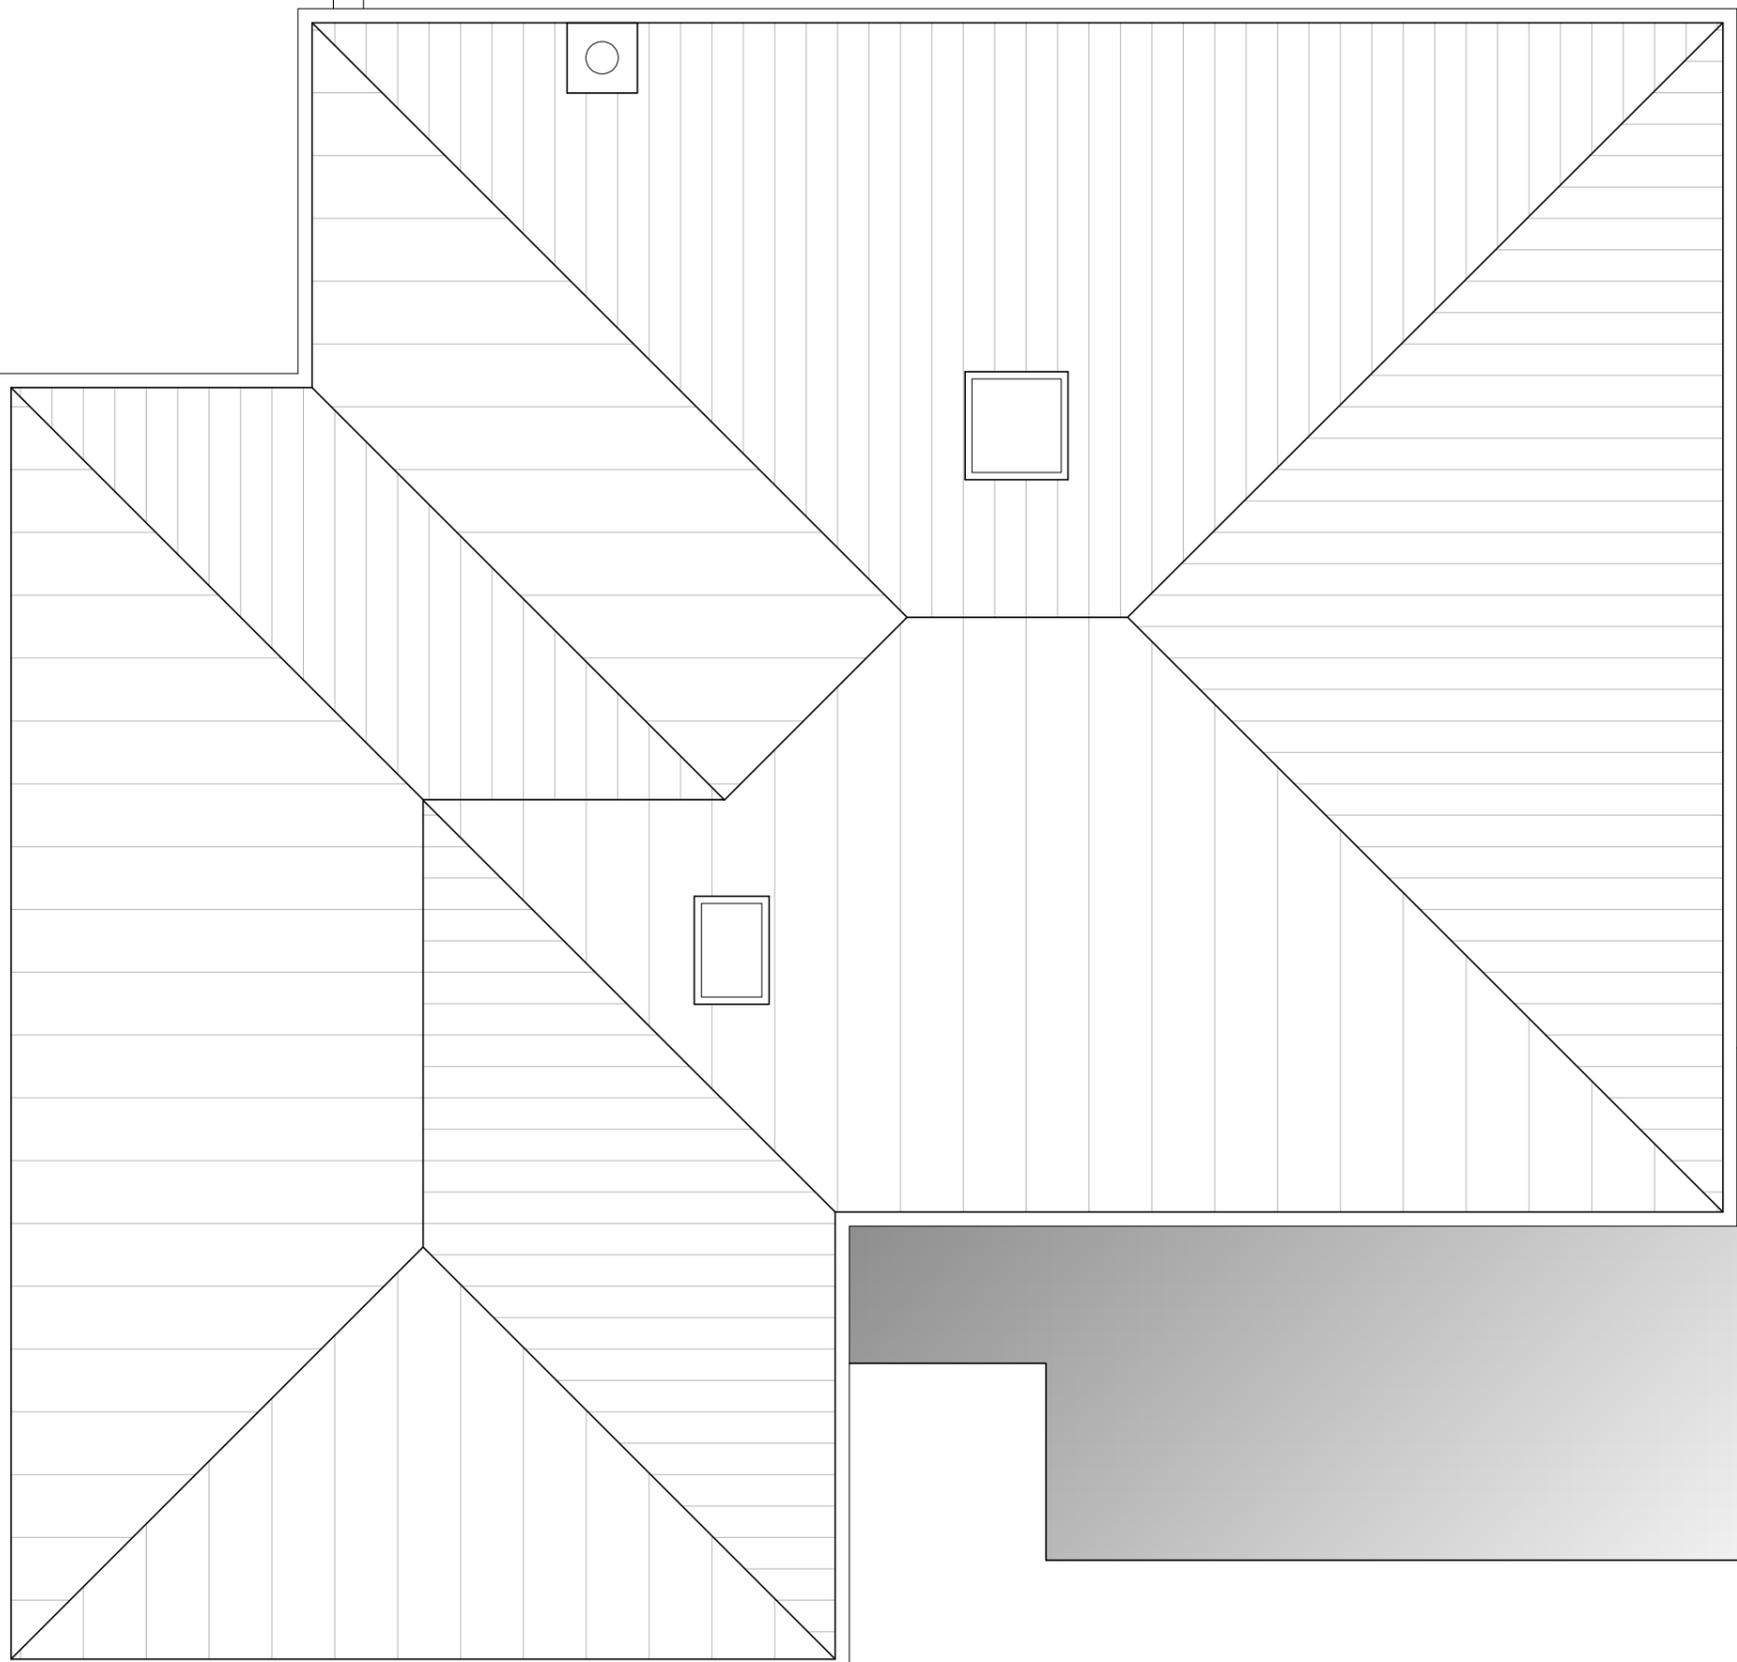


BOUNDARY LINE

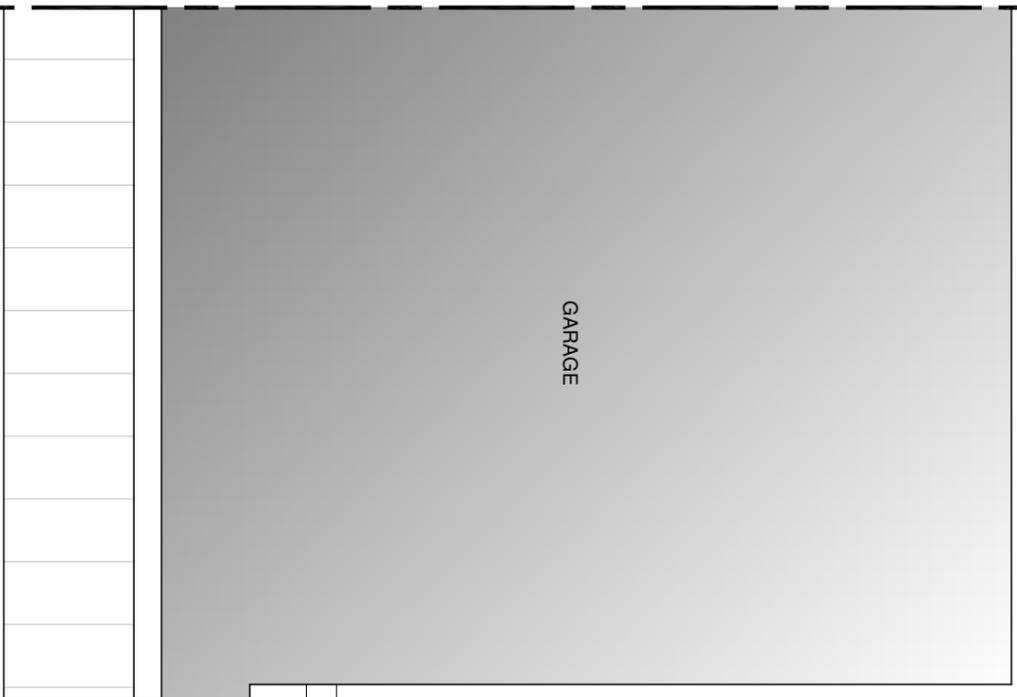

BOUNDARY LINE

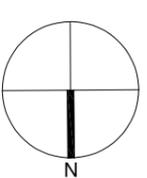

Drawings, notes and details shown here are only approximate and subject to change. All dimensions are to be finished and shall include any and all materials from the drawings. Dimensions and any discrepancies or variations are to be noted by the architect before the drawings are submitted. This drawing is to be used for the purpose of the contract only.



**bernard murray design**  
chartered architect  
www.bmdura.com  
13 MERRYFIELDS, UXBRIDGE, MIDDLESEX, UB82BT  
TEL: 0788 47714 EMAIL: bmdura@bmdura.com

**PROJECT**  
21 CHENEY STREET  
PINNAR  
HA5 2TG

**CLIENT**  
LINDA HOLMAN

**DRAWING**  
EXISTING ROOF PLAN

SCALE	DATE	DRAWING NUMBER	REV.
1:50 @ A3	JAN 2026	1252-5	
BM			