

V - Design

Company: V-Design CAD Services Ltd
 Website: www.vdesigncad.co.uk
 Email Address: info@vdesigncad.co.uk
 Tel : +44 20 3488 4890
 Mobile: +44 7312015617

IMPORTANT NOTES:
 Dimensions to be verified on site
 DO NOT SCALE FROM THIS DRAWING.
 Any areas indicated on this drawing are for guidance only.
 No responsibility is taken for their accuracy.

This drawing is the property of **V-DESIGN CAD Services Ltd** Copyright is reserved by them and the drawing is issued on the condition that it is not copied, reproduced, retained or disclosed to any unauthorized person, either wholly or in part without the consent in writing of **V-DESIGN CAD Services Ltd**

87 Hawthorne Avenue,
 Ruislip,
 HA4 8SR


LEGENDS:

EXISTING:	PROPOSED:
Existing Wall	Cavity Wall
Internal Wall	Internal Wall
Site Boundary	Site Boundary
Windows	Windows
Doors	Doors


Drawing Title:	
Proposed elevations	
Scale: 1:100	Paper Size: A3

REVISION/ COMMENTS :		
No:	Comments:	Date:
A	Proposed Roof Height Amended	11.09.2024


Drawn By: MP
 Job Ref: 24050
 Date: Sep 2024
 Drawing No. PL - 04 Rev A

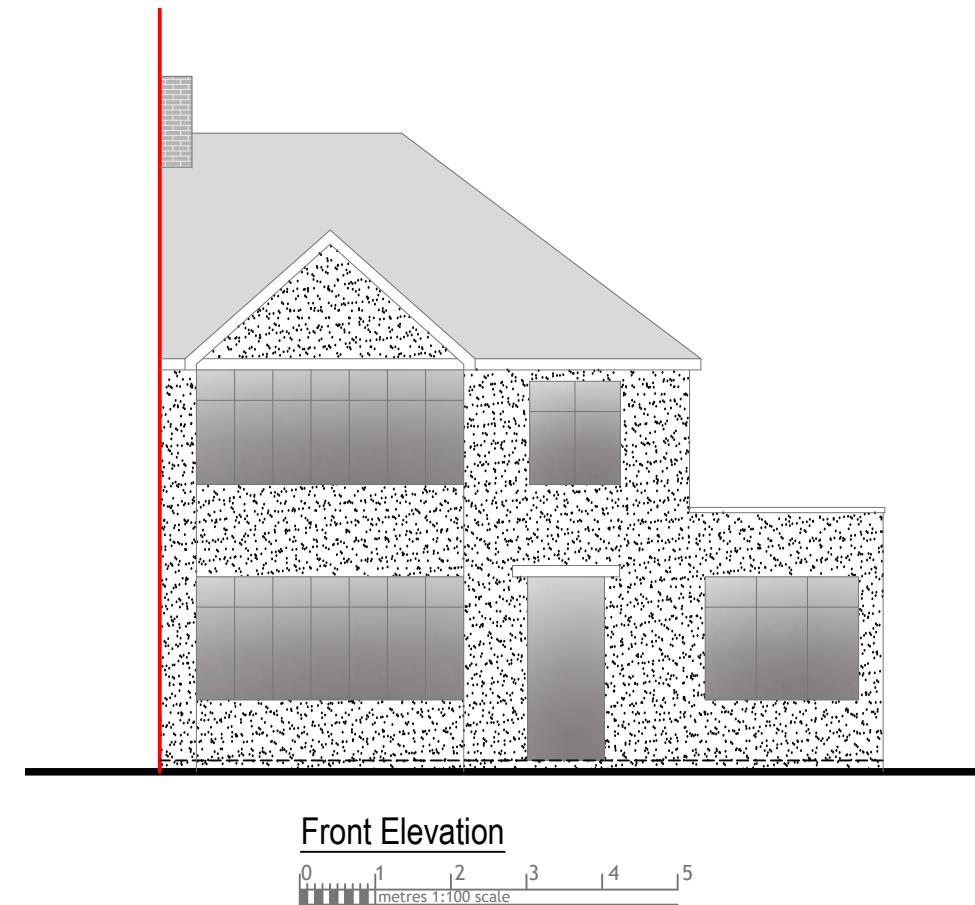

Rendering match to existing

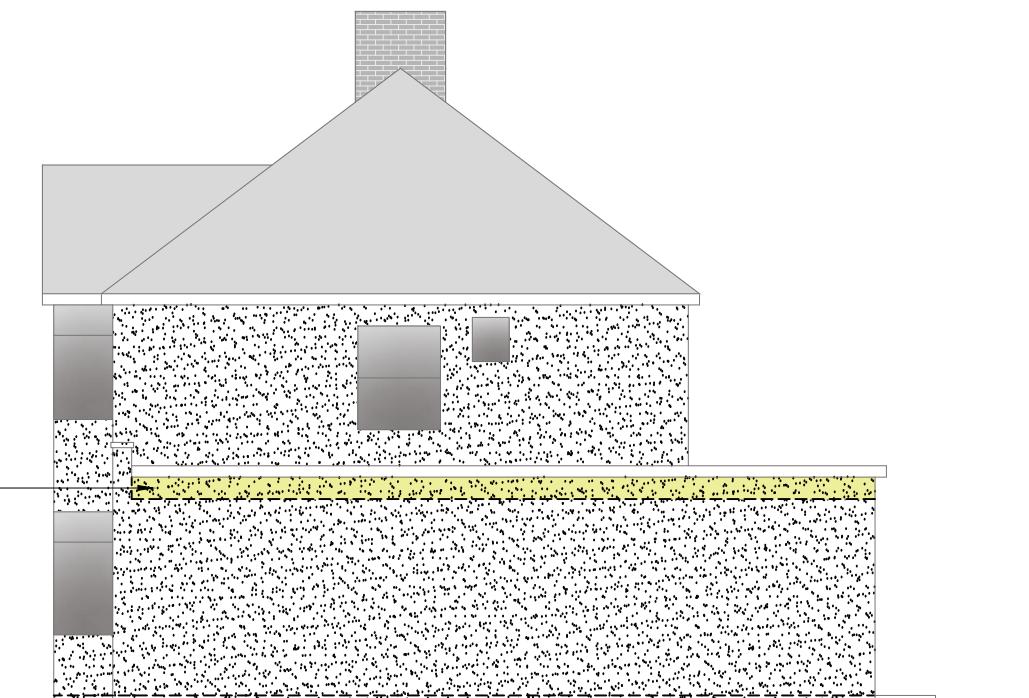

Side Elevation

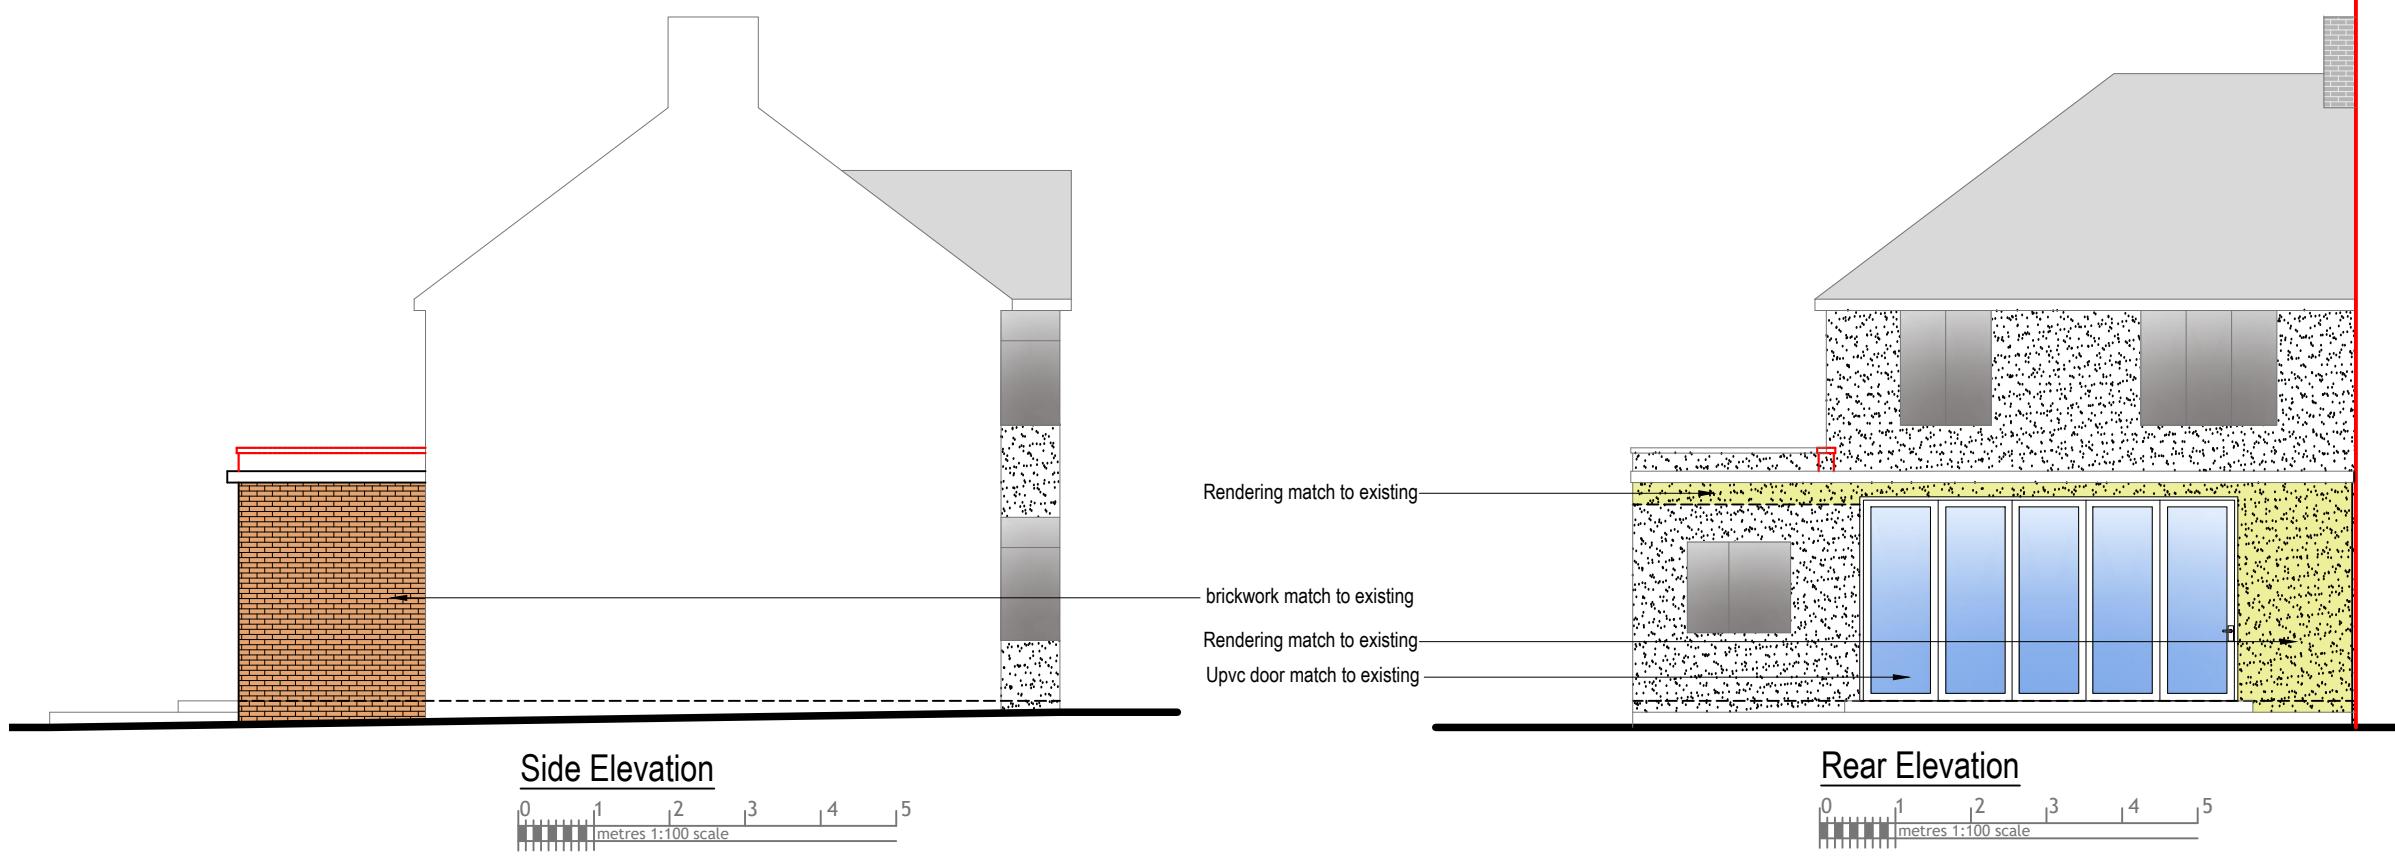

Rendering match to existing


brickwork match to existing

Rendering match to existing

Upvc door match to existing


Rear Elevation

0 1 2 3 4 5
 metres 1:100 scale

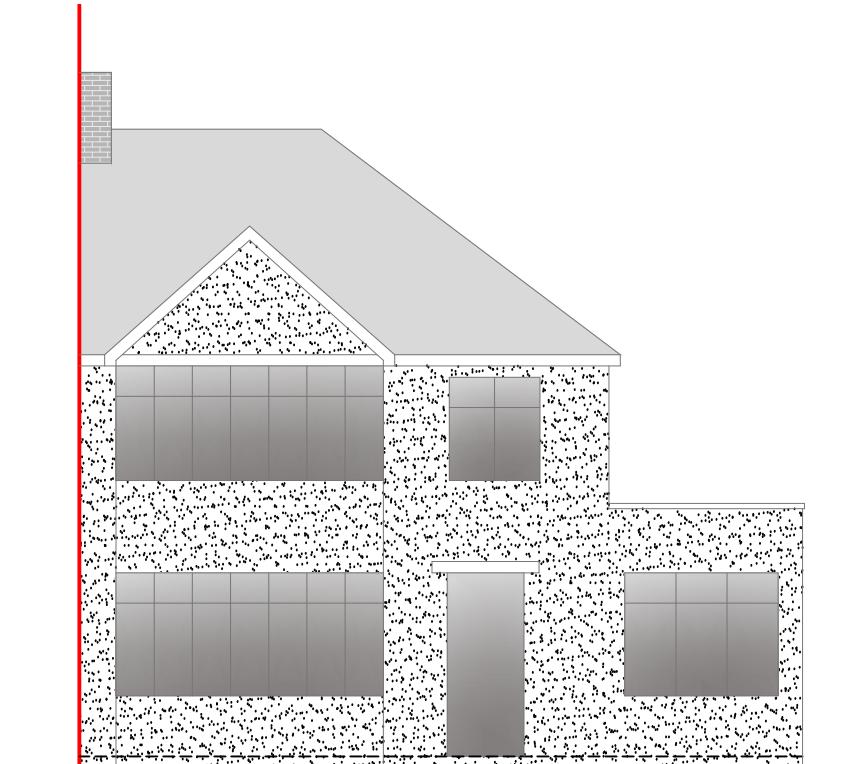


Front Elevation

0 1 2 3 4 5
metres 1:100 scale

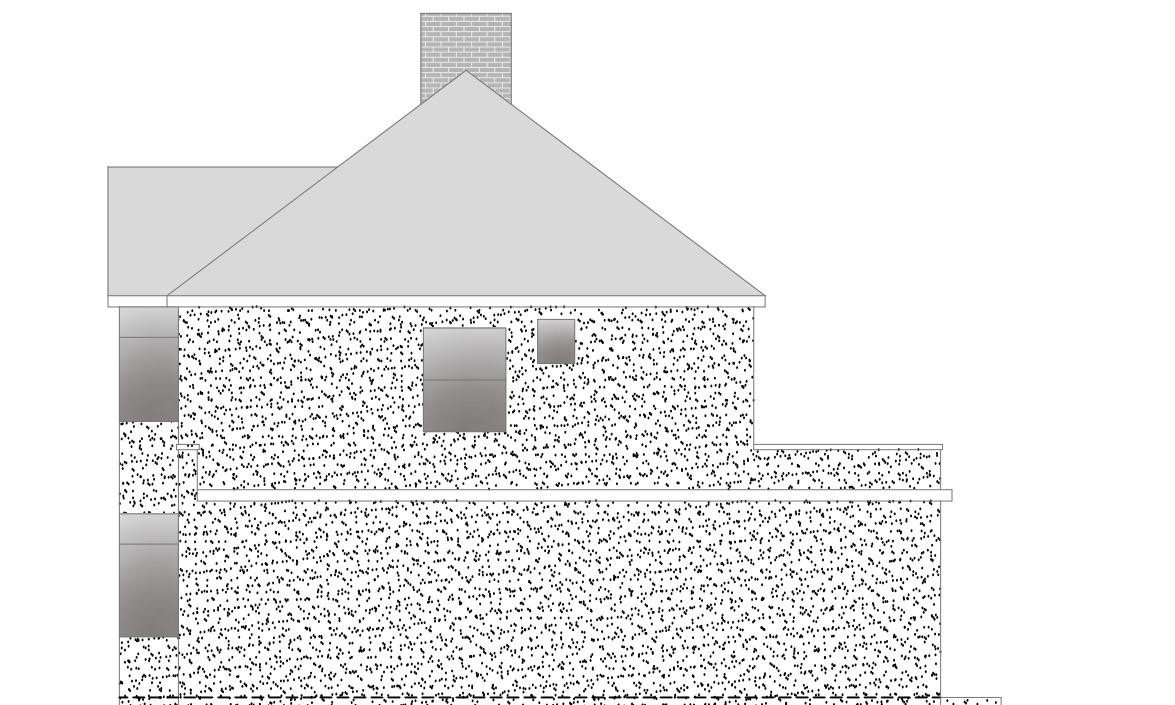


Side Elevation

0 1 2 3 4 5
metres 1:100 scale

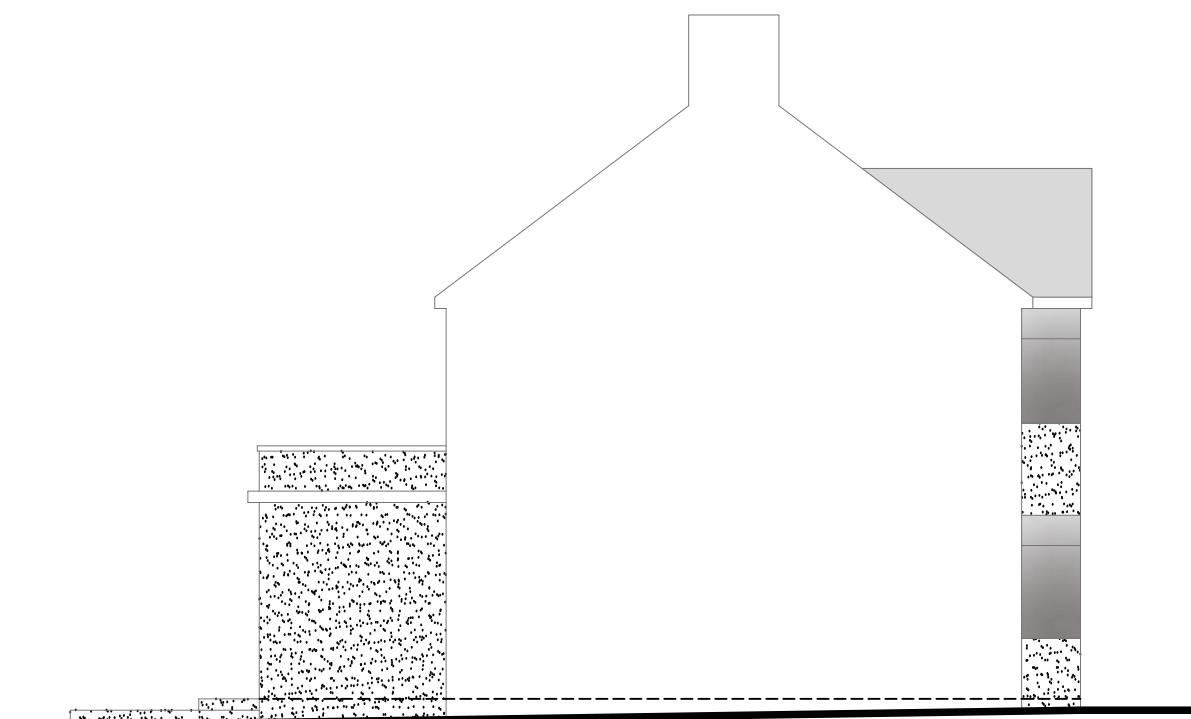


Side Elevation

0 1 2 3 4 5
metres 1:100 scale

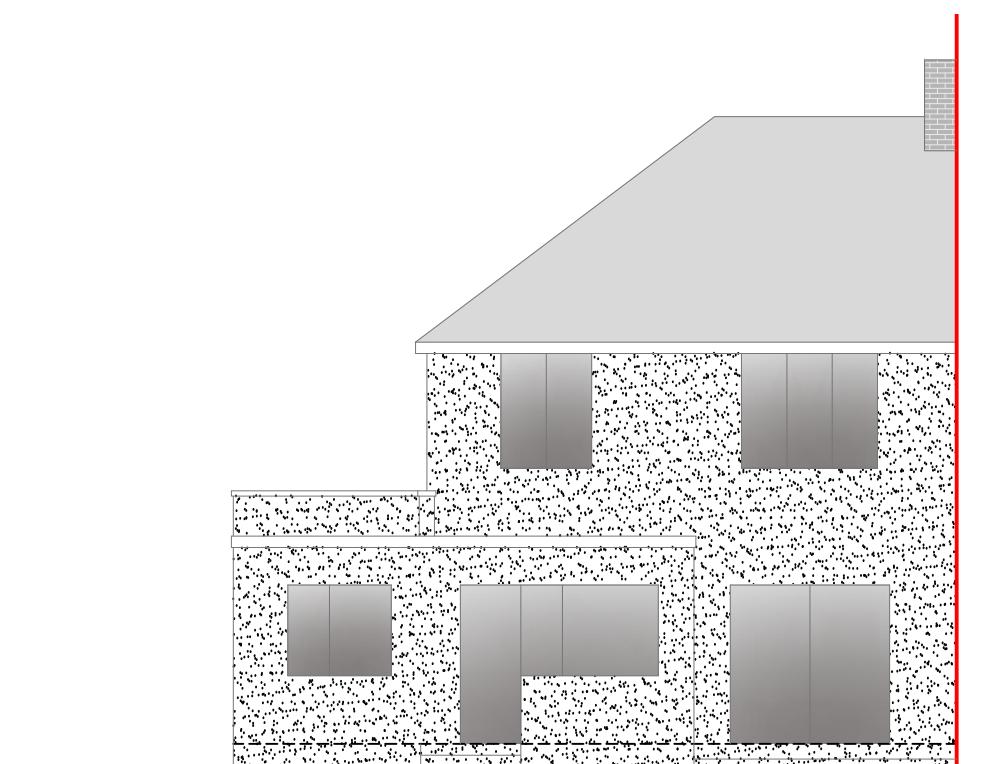

Rear Elevation

0 1 2 3 4 5
metres 1:100 scale

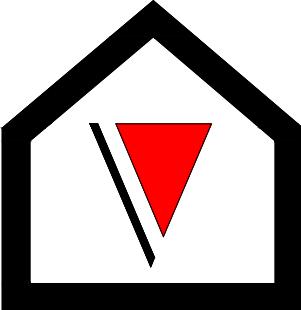

V - Design

Company: V-Design CAD Services Ltd
Website: www.vdesigncad.co.uk
Email Address: info@vdesigncad.co.uk
Tel : +44 20 3488 4890
Mobile: +44 7312015617

IMPORTANT NOTES:

Dimensions to be verified on site
DO NOT SCALE FROM THIS DRAWING.
Any areas indicated on this drawing are for guidance only.
No responsibility is taken for their accuracy.

This drawing is the property of **V-DESIGN CAD Services Ltd**. Copyright is reserved by them and the drawing is issued on the condition that it is not copied, reproduced, retained or disclosed to any unauthorized person, either wholly or in part without the consent in writing of **V-DESIGN CAD Services Ltd**.

87 Hawthorne Avenue,
Ruislip,
HA4 8SR

LEGENDS:

EXISTING:	PROPOSED:
Existing Wall	Cavity Wall
Internal Wall	Internal Wall
Site Boundary	Site Boundary
Windows	Windows
Doors	Doors

Drawing Title:

Existing elevations

Scale: 1:100 Paper Size: A3

REVISION/ COMMENTS :




No:	Comments:	Date:
A	Showing Existing Parapets	11.09.2024

Drawn By: MP

Job Ref: 24050

Date: Sep 2024

Drawing No. PL - 03 Rev A

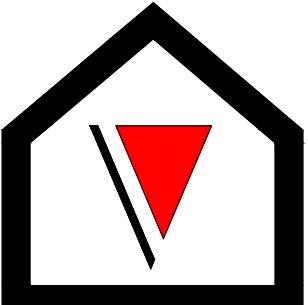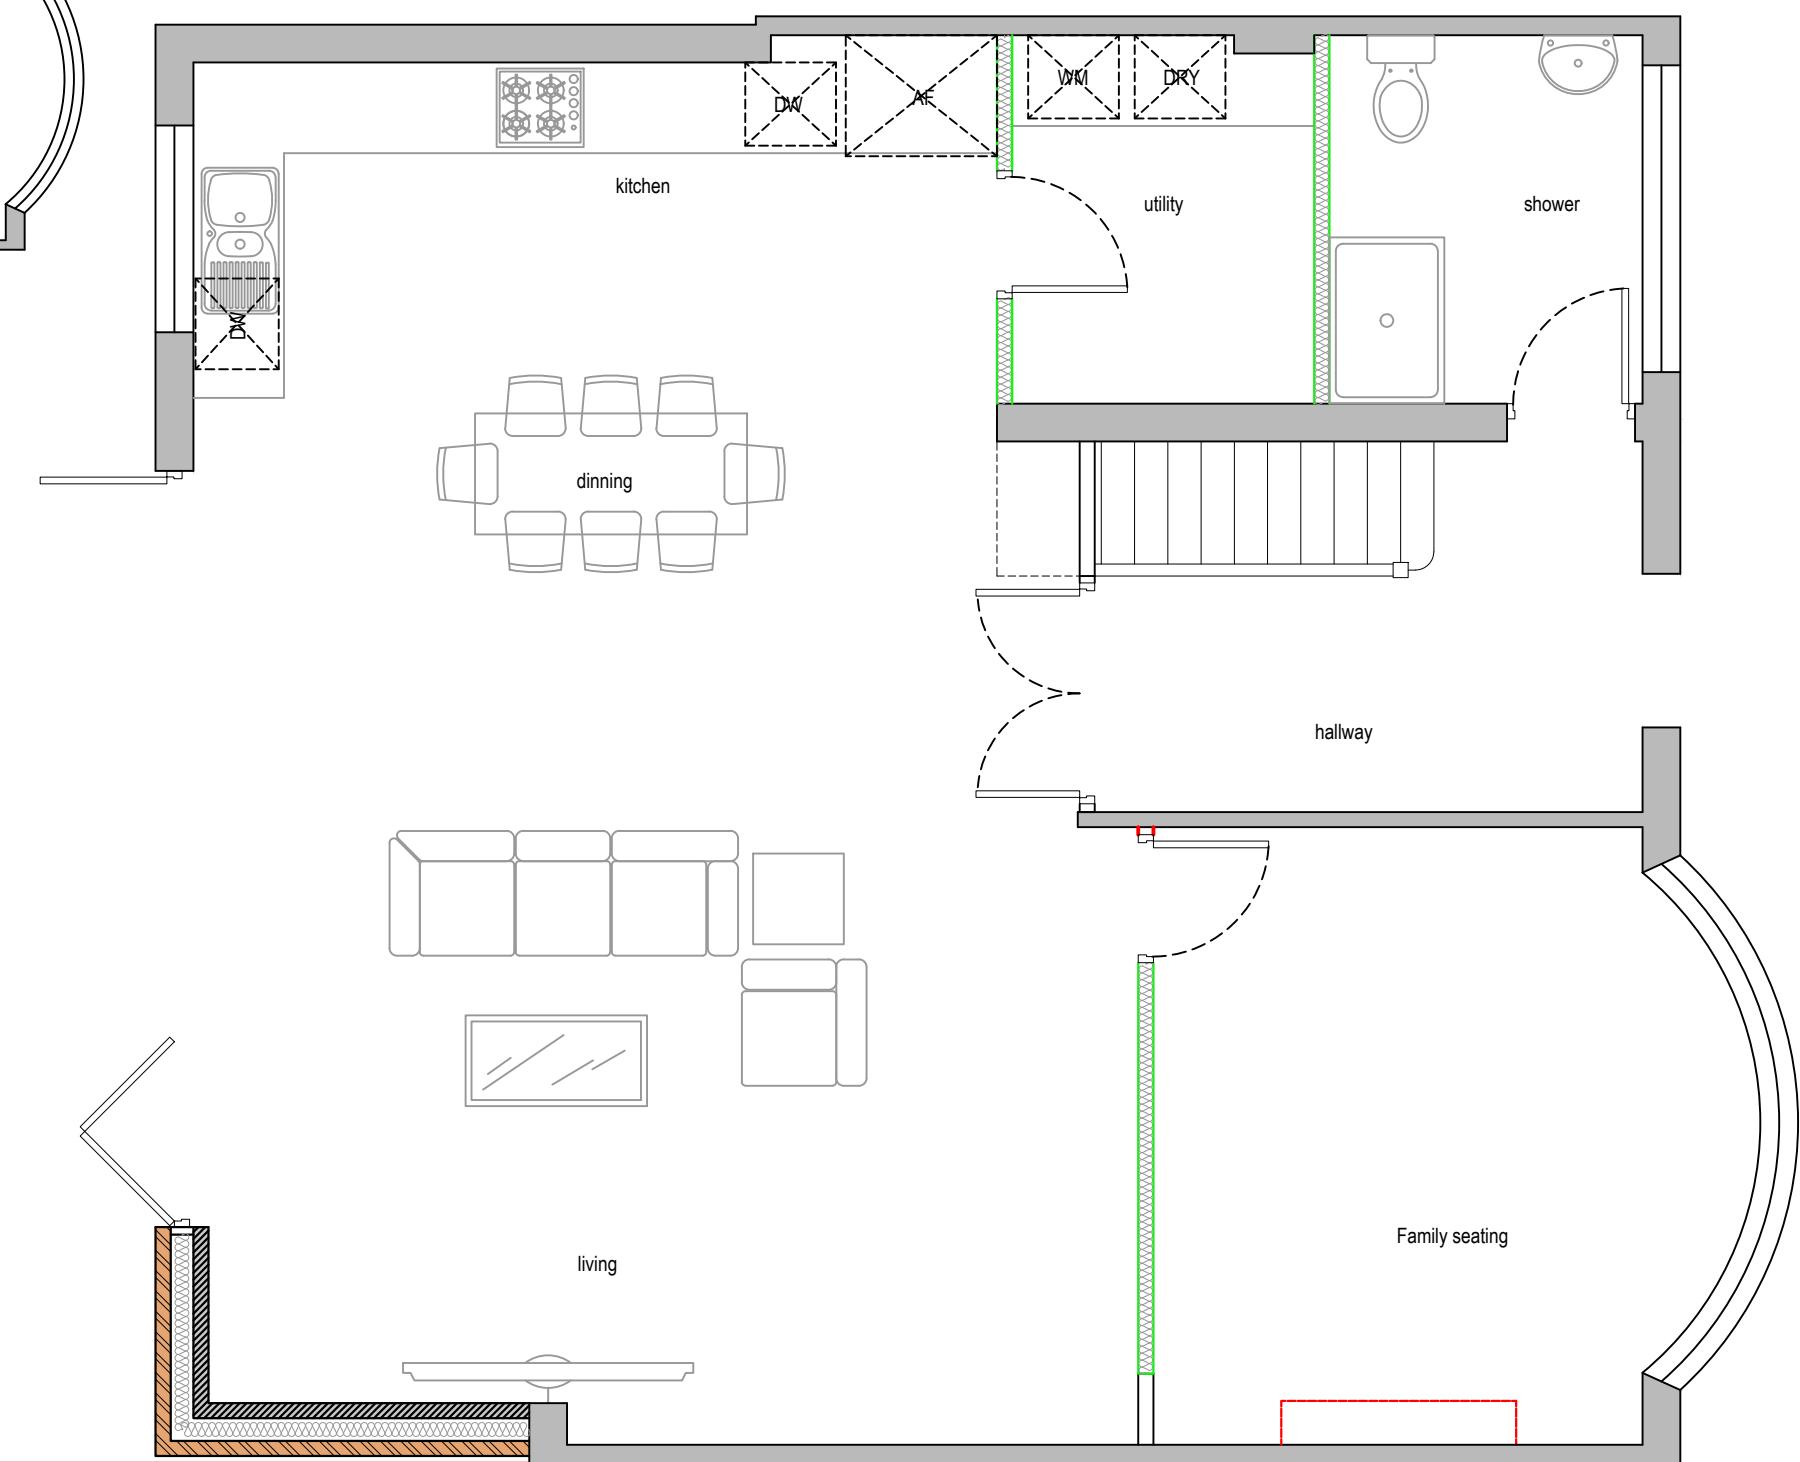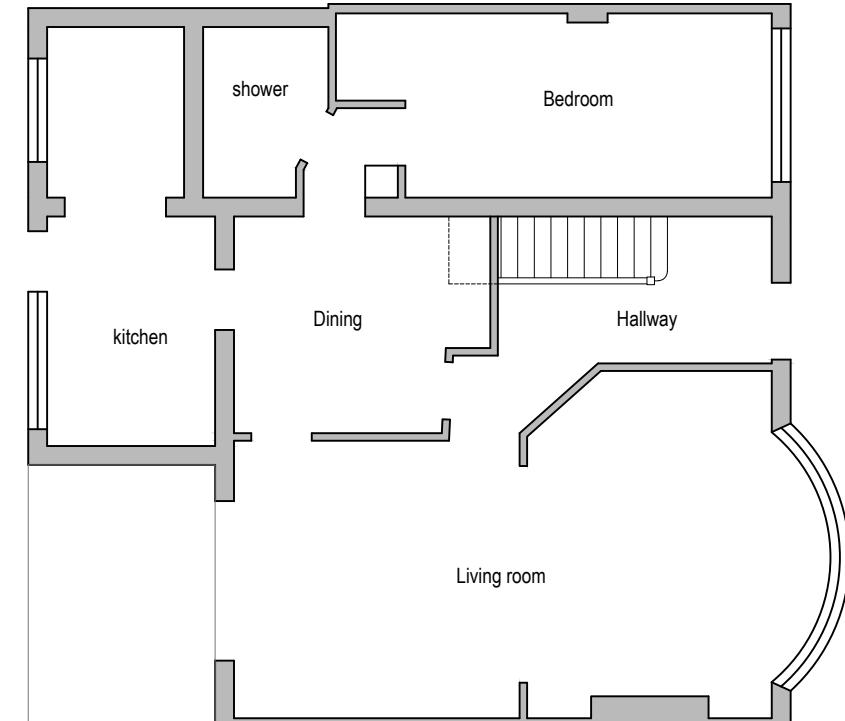

V - Design

Company: V-Design CAD Services Ltd
 Website: www.vdesigncad.co.uk
 Email Address: info@vdesigncad.co.uk
 Tel : +44 20 3488 4890
 Mobile: +44 7312015617

IMPORTANT NOTES:

Dimensions to be verified on site
 DO NOT SCALE FROM THIS DRAWING.
 Any areas indicated on this drawing are for guidance only.
 No responsibility is taken for their accuracy.

This drawing is the property of **V-DESIGN CAD Services Ltd**. Copyright is reserved by them and the drawing is issued on the condition that it is not copied, reproduced, retained or disclosed to any unauthorized person, either wholly or in part without the consent in writing of **V-DESIGN CAD Services Ltd**.

87 Hawthorne Avenue,
 Ruislip,
 HA4 8SR

LEGENDS:

EXISTING:	PROPOSED:
Existing Wall	Cavity Wall
Internal Wall	Internal Wall
Site Boundary	Site Boundary
Windows	Windows
Doors	Doors

Drawing Title:
 Existing & Proposed Ground Floor Plan
 Scale: 1:50, 1:100 Paper Size: A3

REVISION/ COMMENTS :		
No:	Comments:	Date:


Drawn By: MP
 Job Ref: 24050
 Date: June 2024
 Drawing No. PL- 02



0 5 10 15 20 25
metres 1:500 scale



0 10 20 30 40 50
metres 1:1250 scale

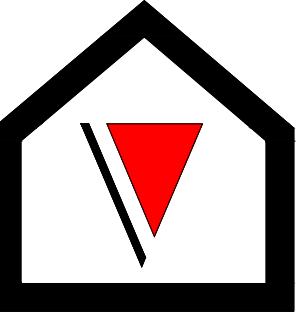

V - Design

Website: V-Design CAD Services Ltd
Email Address: info@vdesigncad.co.uk

IMPORTANT NOTES:

Dimensions to be verified on site
DO NOT SCALE FROM THIS DRAWING.
Any areas indicated on this drawing are for guidance only.
No responsibility is taken for their accuracy.

This drawing is the property of **V-DESIGN CAD Services Ltd**
Copyright is reserved by them and the drawing is issued on the condition that it is not copied, reproduced, retained or disclosed to any unauthorized person, either wholly or in part without the consent in writing of **V-DESIGN CAD Services Ltd**

Email: vishal.p@vdesigncad.co.uk Mobile: 07971083395

PROJECT:

87 Hawthorne Avenue,
Ruislip,
HA4 8SR

CLIENT:

LEGENDS:

EXISTING:	PROPOSED:
Existing Wall	Proposed Wall
Internal Wall	Internal Wall
Site Boundary	Site Boundary
Windows	Windows
Doors	Doors

Drawing Title:
Block and Location Plans

Scale: 1:500, 1:1250 | Paper Size: A3

REVISION/ COMMENTS :		
No:	Comments:	Date:

Drawn By:	MP
Job Ref:	24050
Date:	June 2024
Drawing No.	PL- 01

