



02 Level 2 - Key Plan  
1 : 500

- LEGEND:
- Circulation
  - Exhibition
  - Meeting
  - Multipurpose
  - PC Area
  - Reception
  - Seating
  - Security
  - Service
  - Staff
  - WC

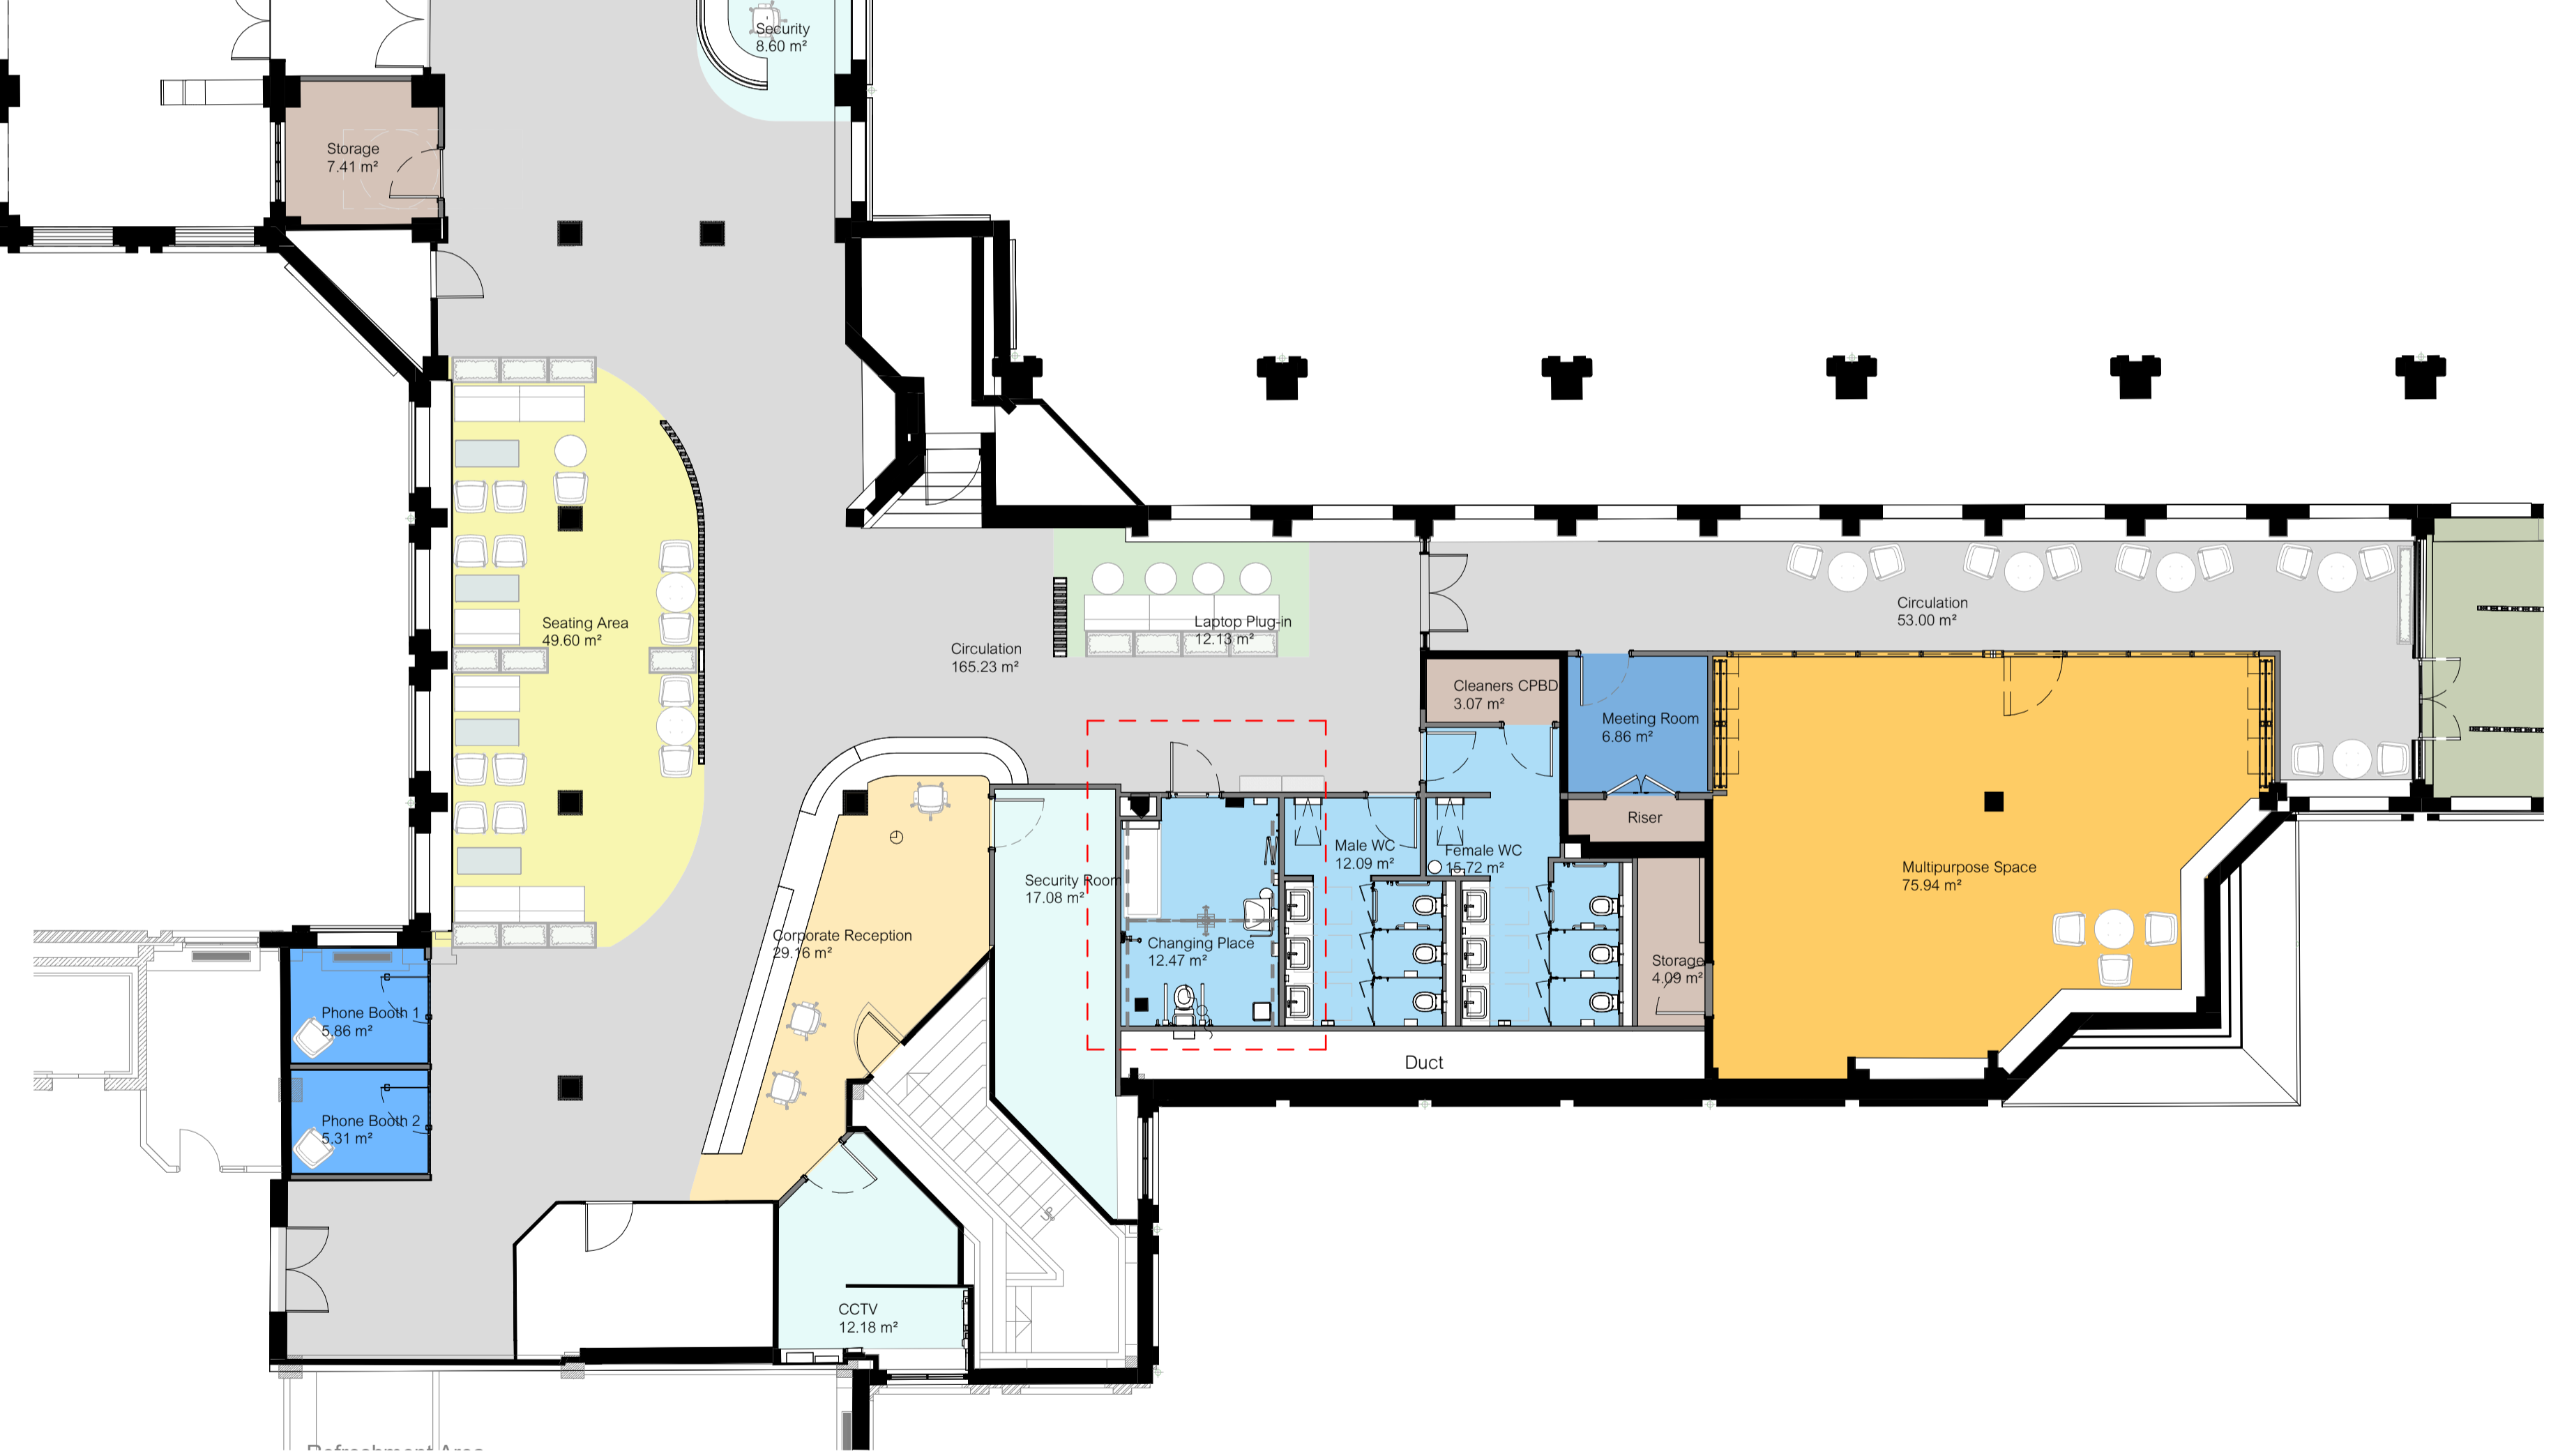

01 Level 2 - Entrance Proposed Plan  
1 : 100

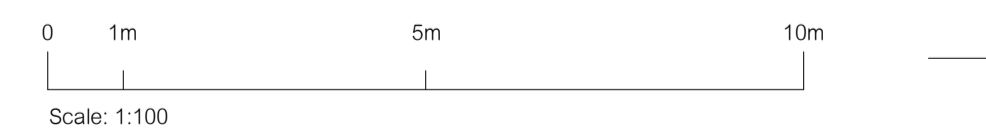

Revision History

Revision	Date	By	Revised by	Reason
D	2024-05-22	GH		Issued for Planning
C	2024-05	GH		Issued for Comments
B	2024-05	GH		Planning Authority extended history
A	2024-03-08	GH		Issued for Coordination

drawing title:  
**M9556- APL0007**

**Level 2 - Entrance Proposed Floor Plan**

status code: **PLANNING**

reason for issue:  
D 2024-05-22  
Issued for Planning

revised by:  
GH

**Middlesex Suite**  
Space One, Hammersmith,  
London, W6 0EA

hunters project number: client project number: drawn by: checked by: scale:  
M9556 - Author Checker As @ A1 indicated

All drawings are to be printed in colour.

Use figured dimensions only. All levels and dimensions to be checked on site. This drawing is to be read in conjunction with all other relevant drawings and specifications. Hunters is a trading name of Hunter & Partners Limited. © Hunter & Partners Limited. All rights reserved.

Space One Beadon Road London W6 0EA T 020 8237 8200 mail@hunters.co.uk www.hunters.co.uk

model ref: C:\Rev Local\M9556-HUN-ZZ-XX-M3-0001-MAIN MODEL\_ghrft.rvt