

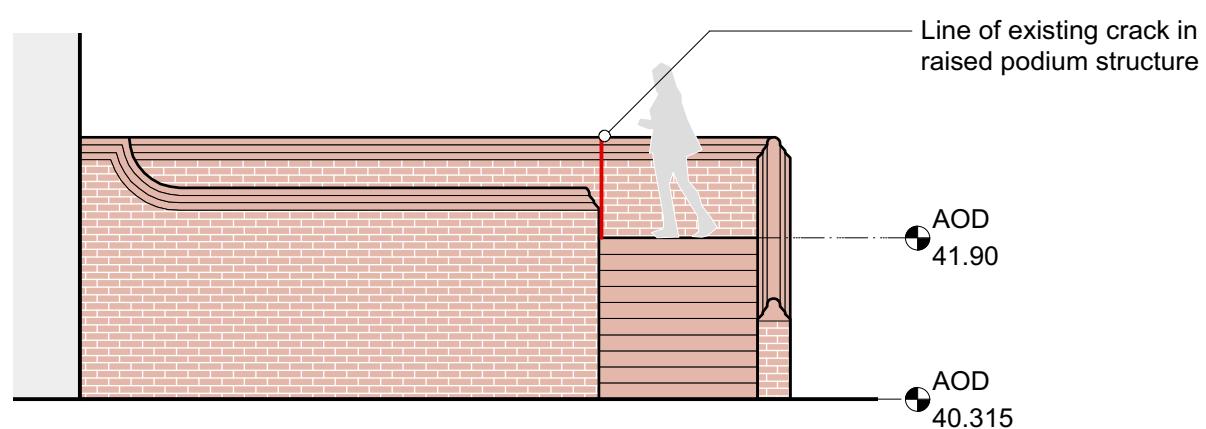



Key Plan:

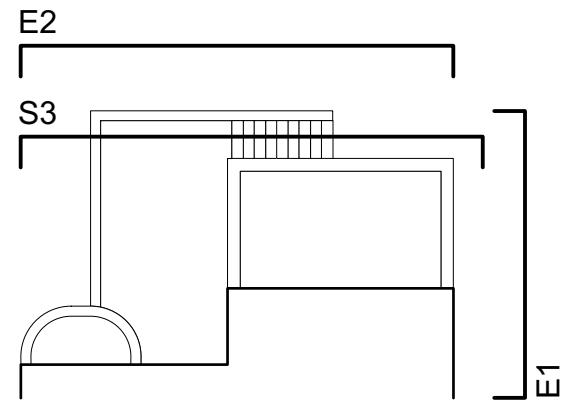

1 Existing Raised Podium - East Elevation
Scale: 1:75 @ A3

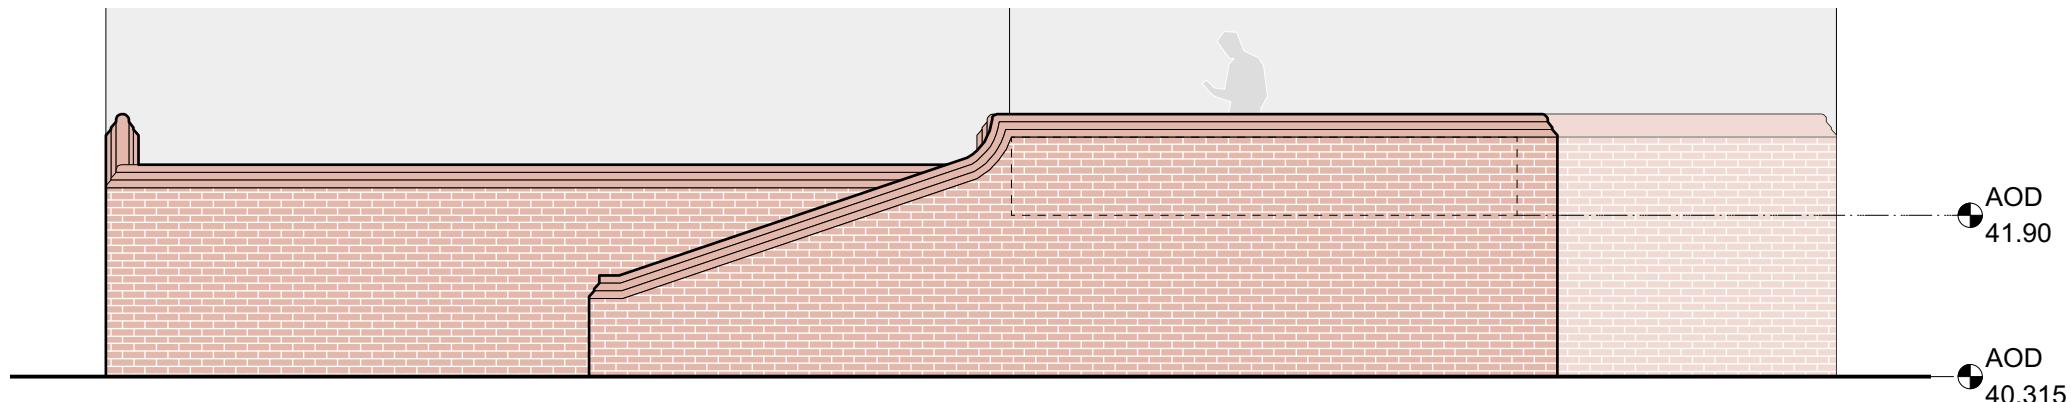

2 Existing Raised Podium - North Elevation
Scale: 1:75 @ A3

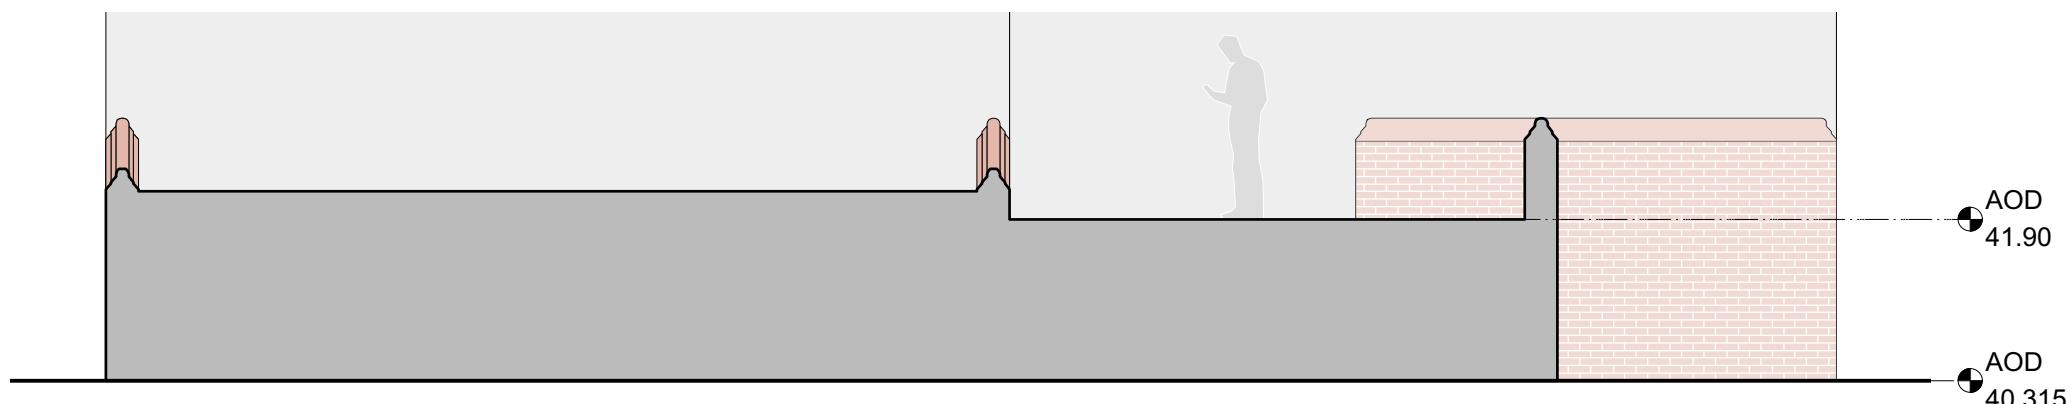

3 Existing Raised Podium - Section
Scale: 1:75 @ A3

0 2 3 4 5 M

Notes
This drawing is for planning and indicative purposes only. Do not measure or scale directly from this drawing. All dimensions must be verified on site prior to construction. Information regarding existing buildings/site conditions is based on limited visual inspection and available records only. A site survey must be conducted before commencing any construction works. Any discrepancies or omissions must be reported to the designer immediately.

Site Address:
Civic Centre
High Street
Uxbridge
UB8 1UW

Drawing Number: PLN-15
Drawing: Existing Raised Podium
Elevations & Section
Revision: B
Scale: 1:75 @ A3
Date: Dec 2025