




EXISTING MATERIALS
ROOF: RED PLAIN TILES
WALLS: RED BRICK AND
ROUGHCAST RENDER

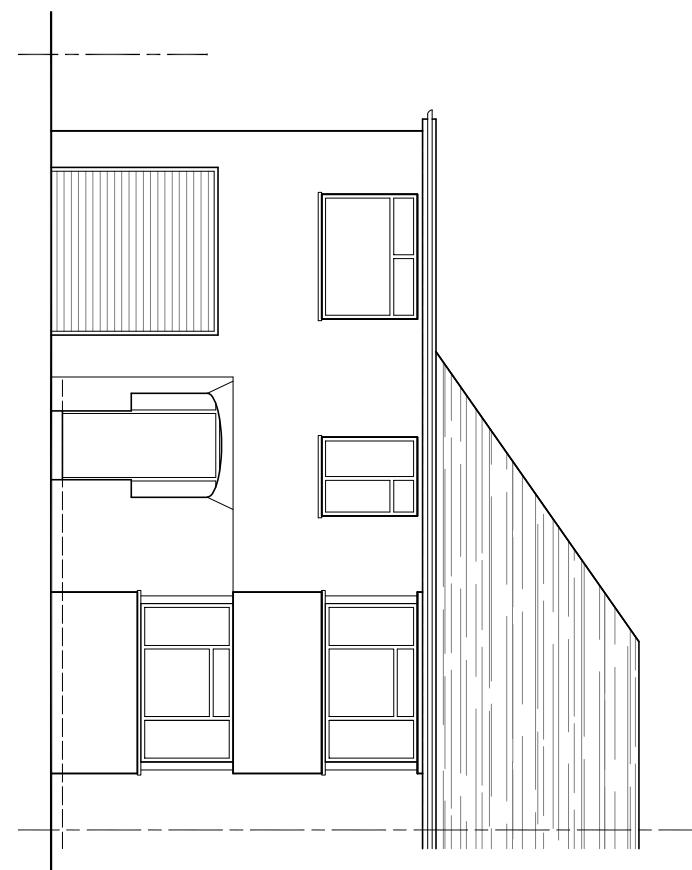


WEST ELEVATION

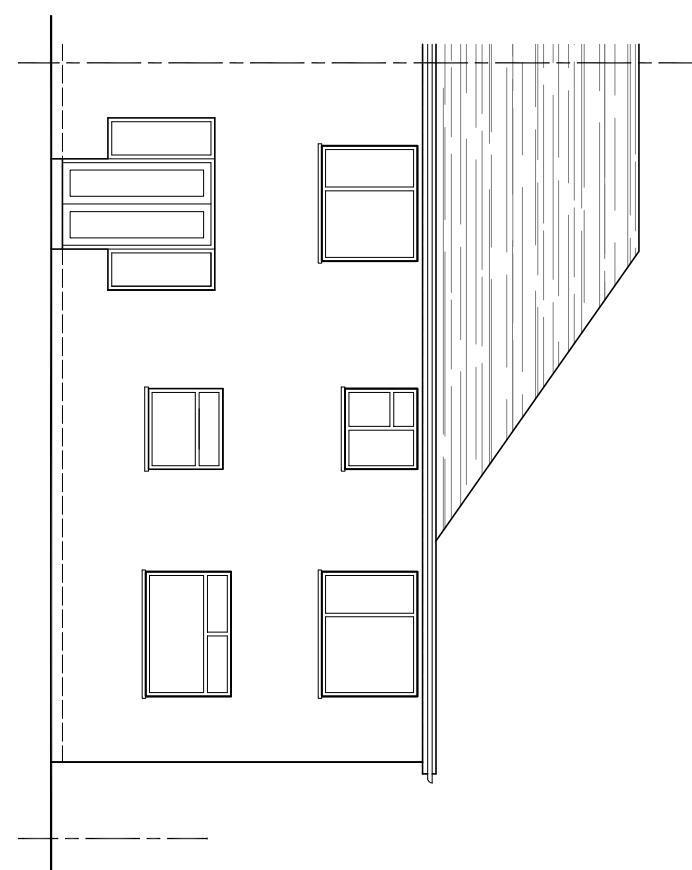

EAST ELEVATION

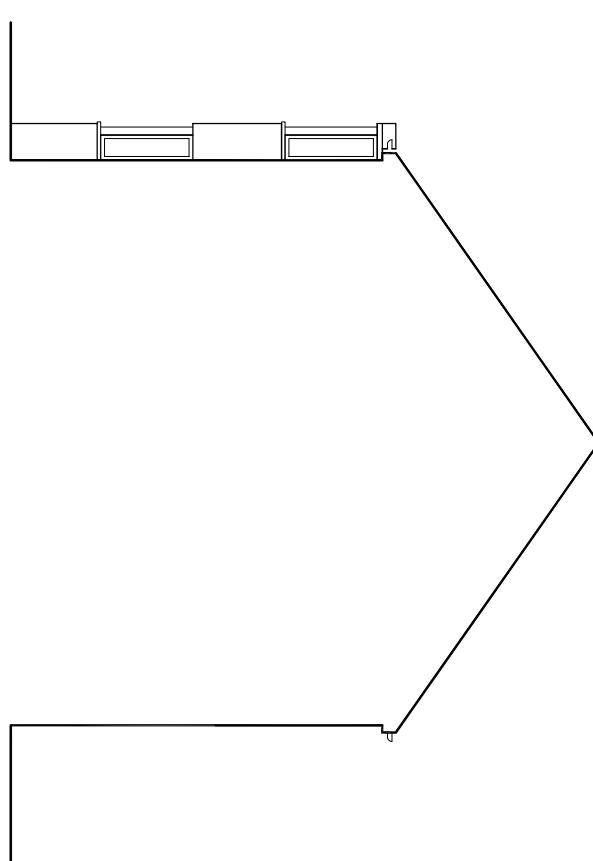

SOUTH ELEVATION

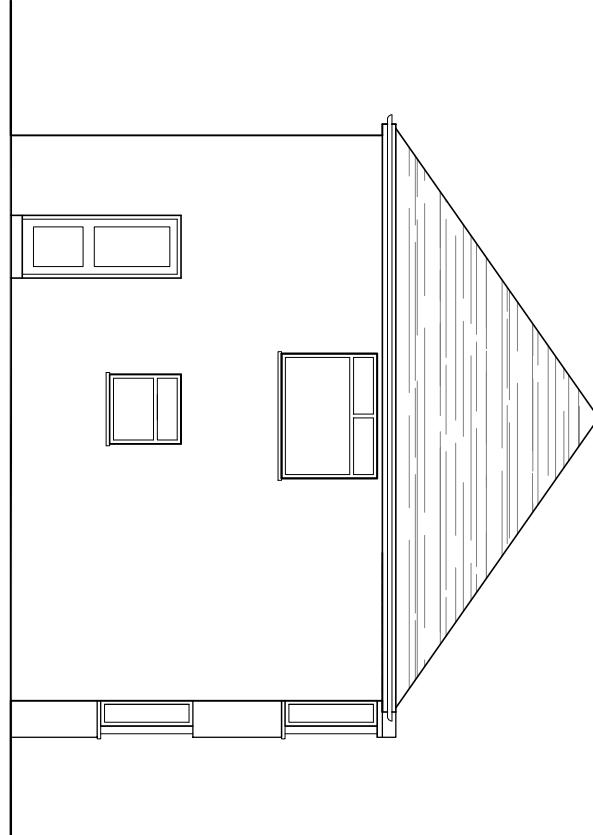

NORTH ELEVATION

0 0.5 1 Metres 3 4
Scale 1:100

SOUTH ELEVATION JUL. 2023 A
AMENDMENTS DATE REV.

Drawings to be checked for any changes and to be used in conjunction with the Full set of drawings. All dimensions are to be read in conjunction with all relevant schedules, notes and drawings. The copyright is to remain with the Architect. All other rights reserved. Any other use of the drawings is prohibited and will infringe the copyright and result in the追究 of the Architect.



bernard murray design
chartered architect

www.bmurraydesign.co.uk

13 MERRYFIELDS, UXBRIDGE, MIDDLESEX UB8 2BT

TEL: 07988 477114 EMAIL: BMURRAYDESIGN@YAHOO.CO.UK

PROJECT
64 BROOKSIDE ROAD
HAYES
MIDDLESEX
UB4 0PL

CLIENT
JATINDER KHOSA

DRAWING
EXISTING ELEVATIONS

SCALE 1:100 @ A3	DRAWING NUMBER 1198-11	REV.
DATE JUN 2023		
DRAWN BM		