




EXISTING BLOCK PLAN
1:500

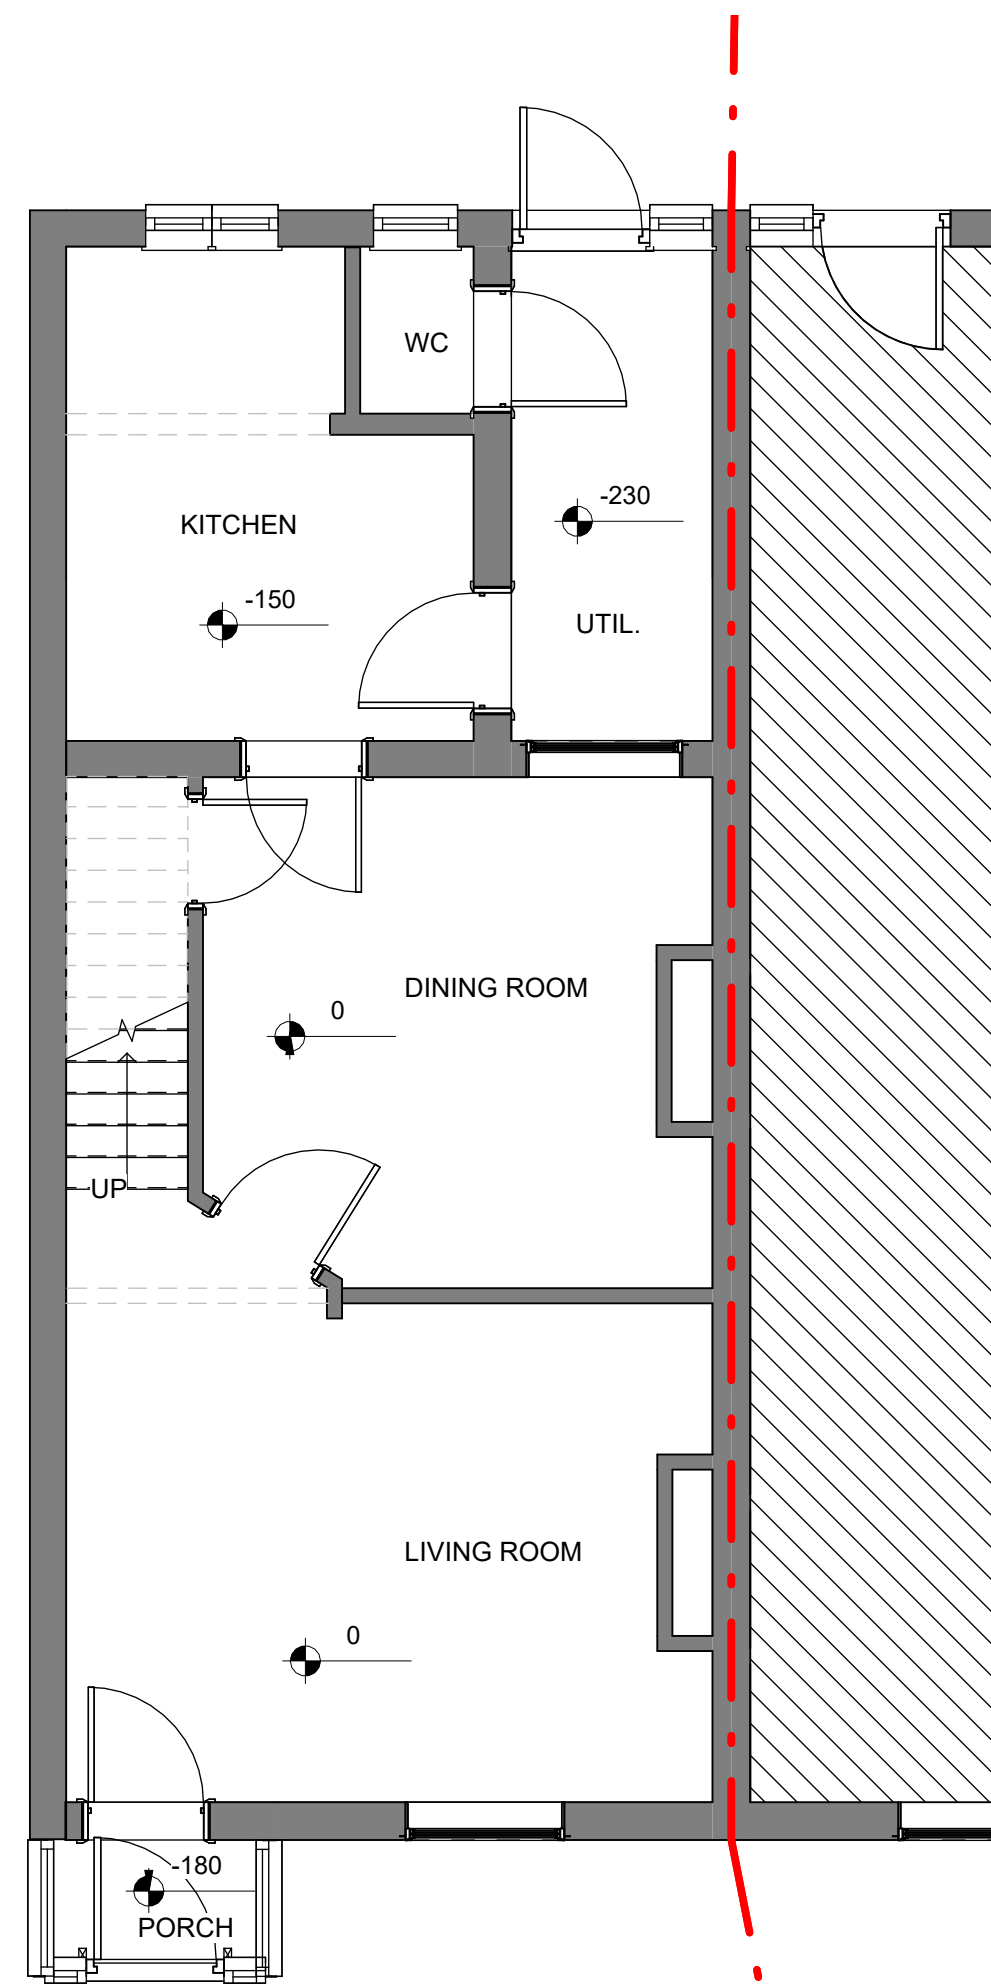

EXISTING GROUND FLOOR PLAN
1:50

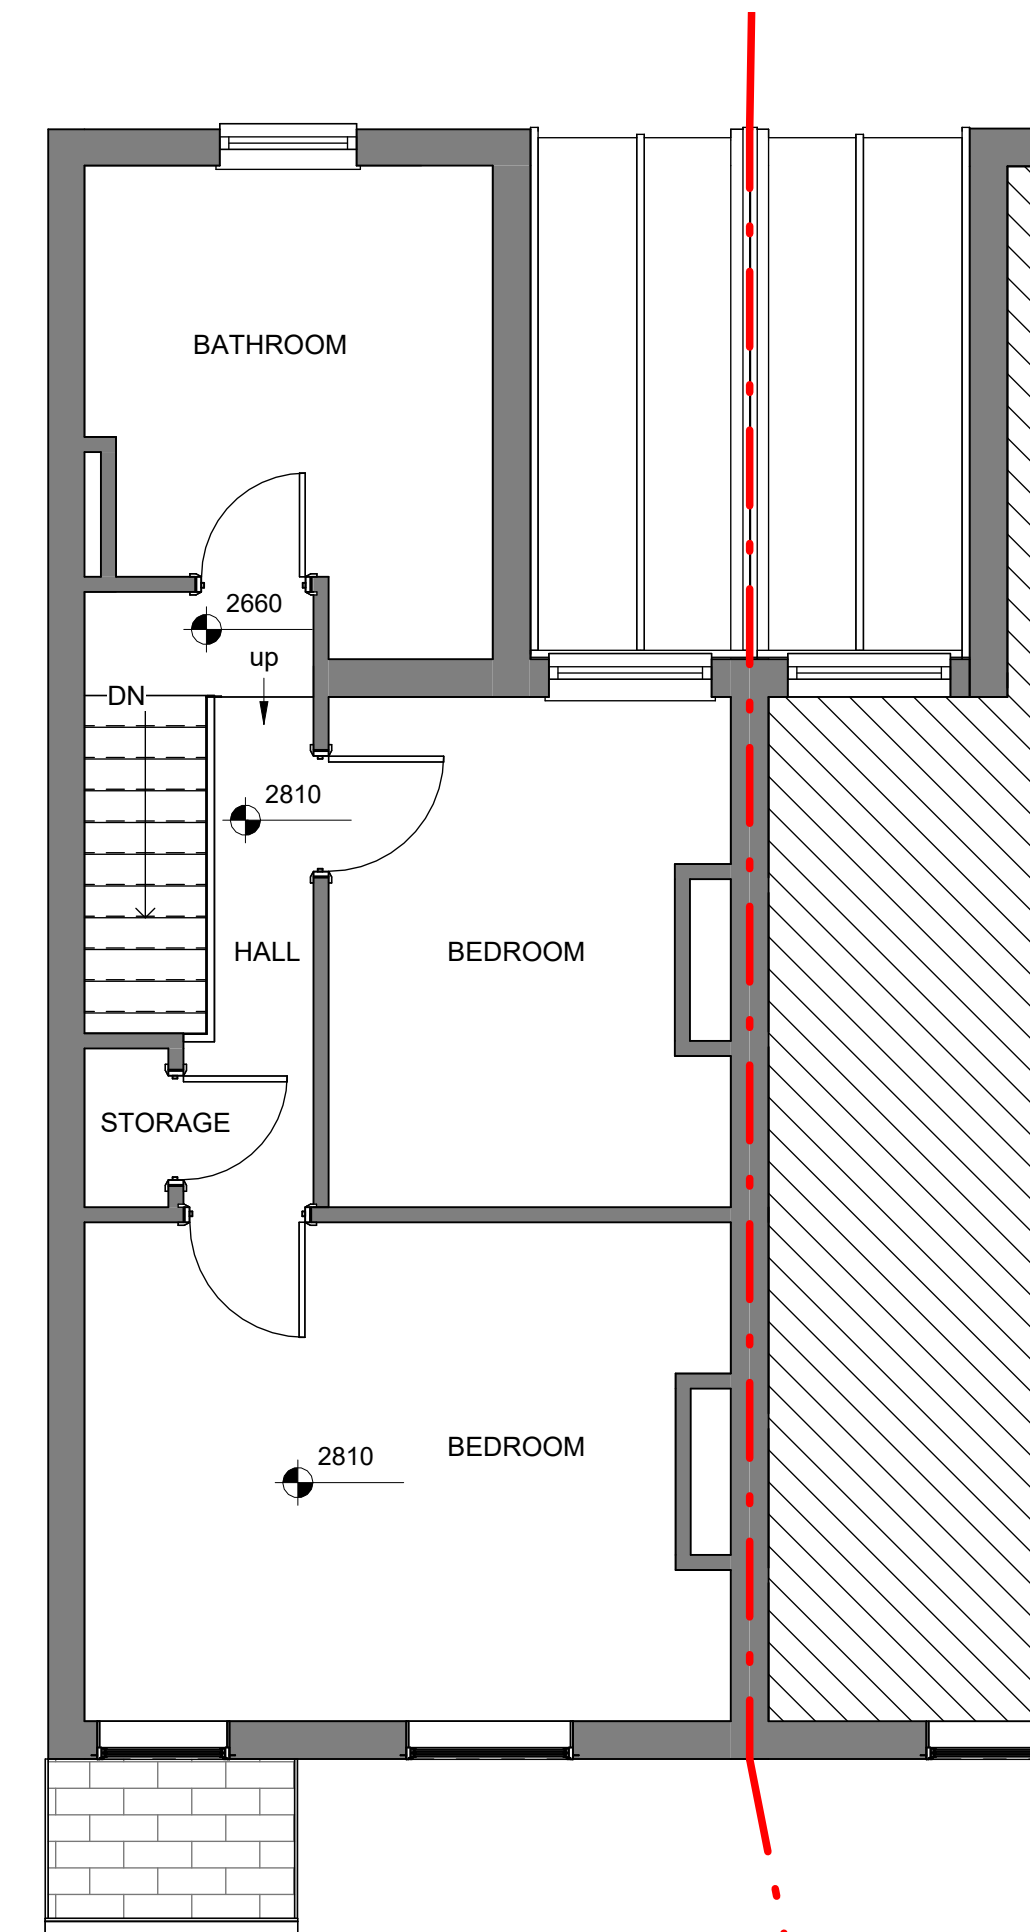


EXISTING FIRST FLOOR PLAN
1:50

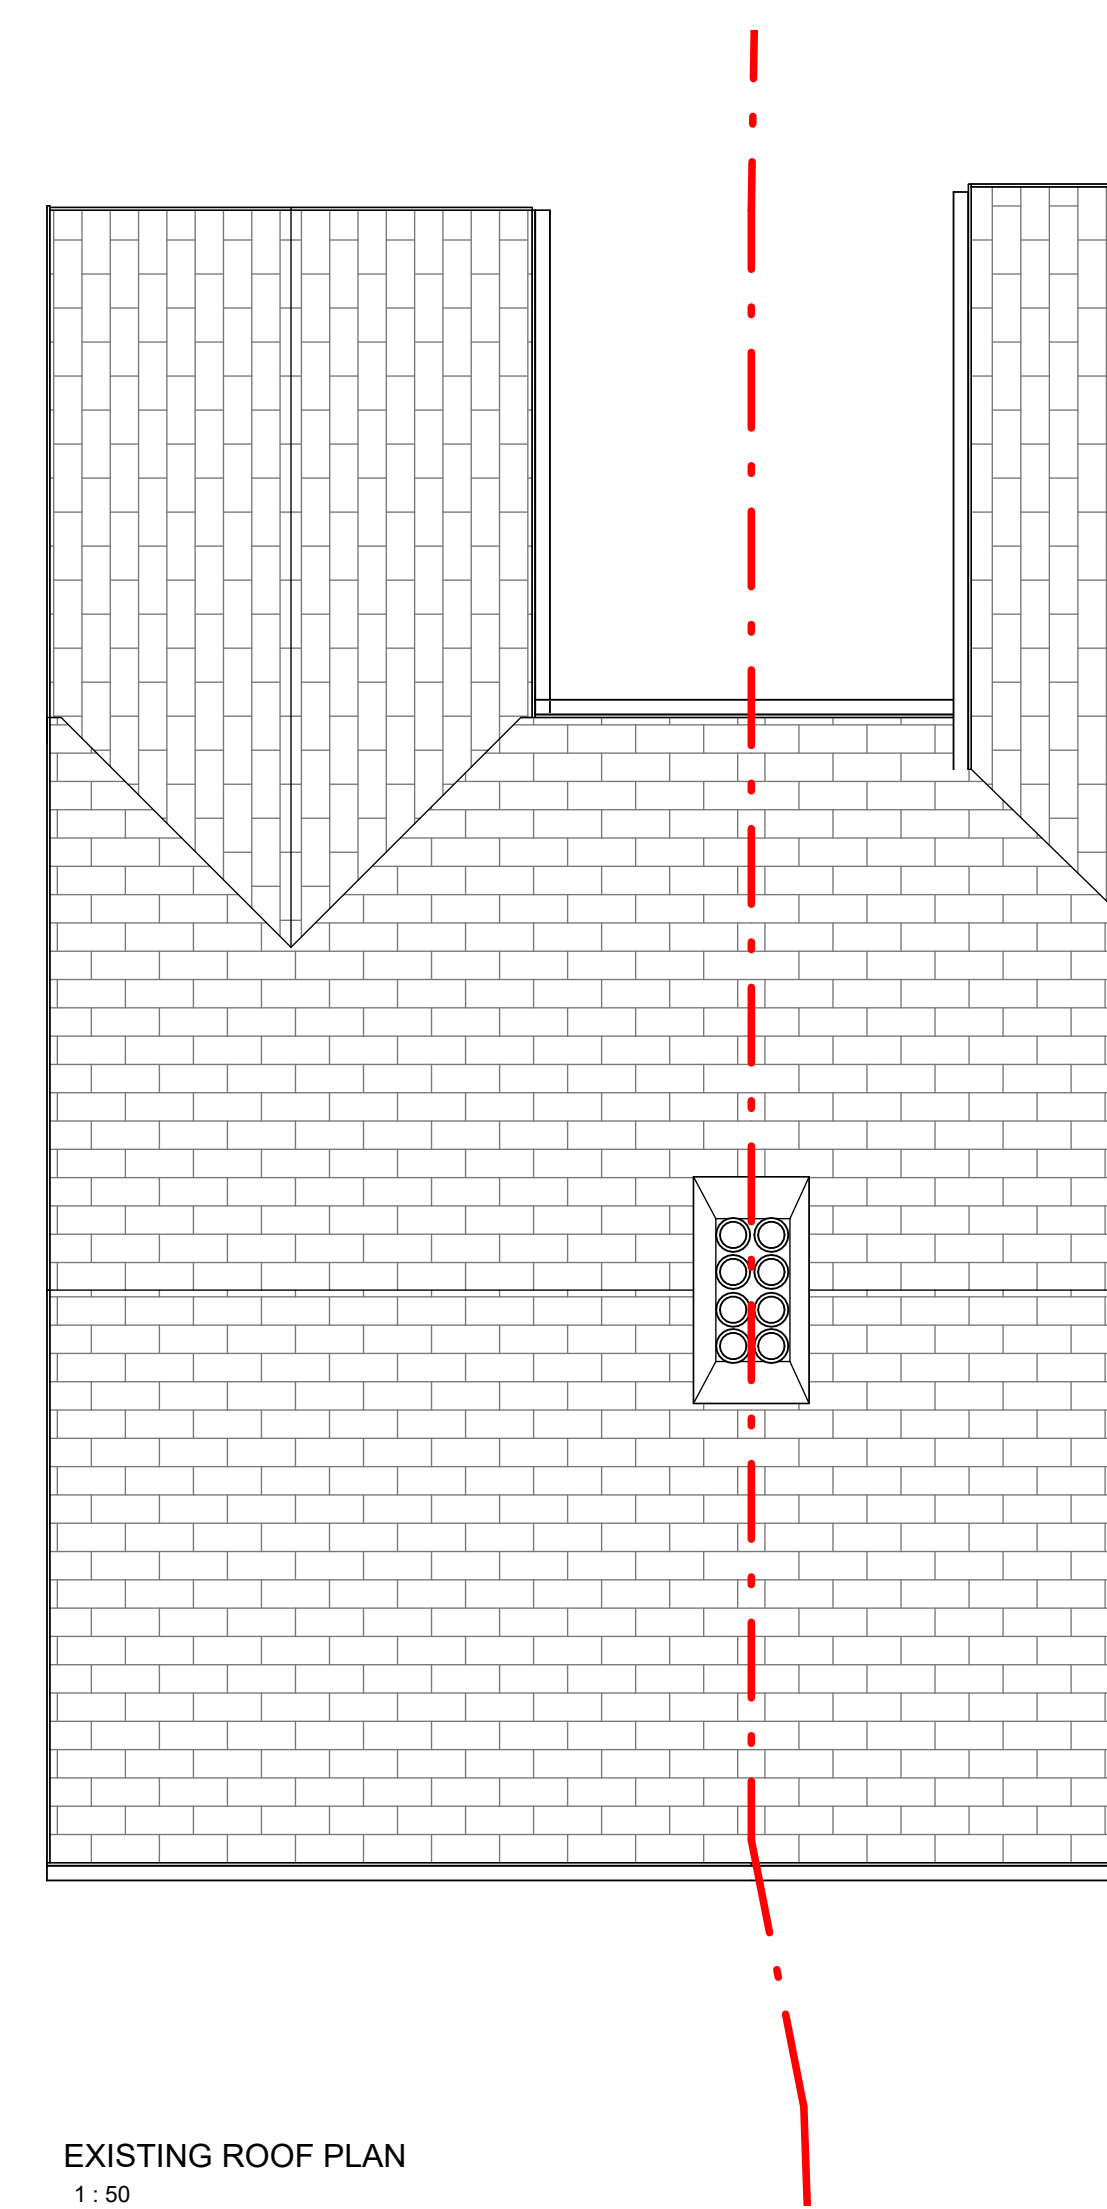

EXISTING ROOF PLAN
1:50

Dimensions must not be scaled (except for planning purposes) and must be checked prior to construction and manufacture.

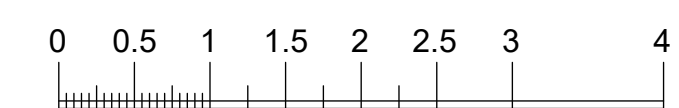

scale: 1:50@A1 1:100@A3

rev details	date
-------------	------

Drawing: EXISTING FLOOR PLANS

Address: 1 SOUTH WALK HAYES UB3 2RE
--


Project:
date: NOVEMBER 2025

project no: 25103	drawing no: 01	rev:
www.circle-z.co.uk	drawn by: Author	checked by: SZ


CIRCLE-Z
Architectural and Planning Consultants
Telephone: 07453293738 Email: info@circle-z.co.uk




EXISTING FRONT ELEVATION
1:50

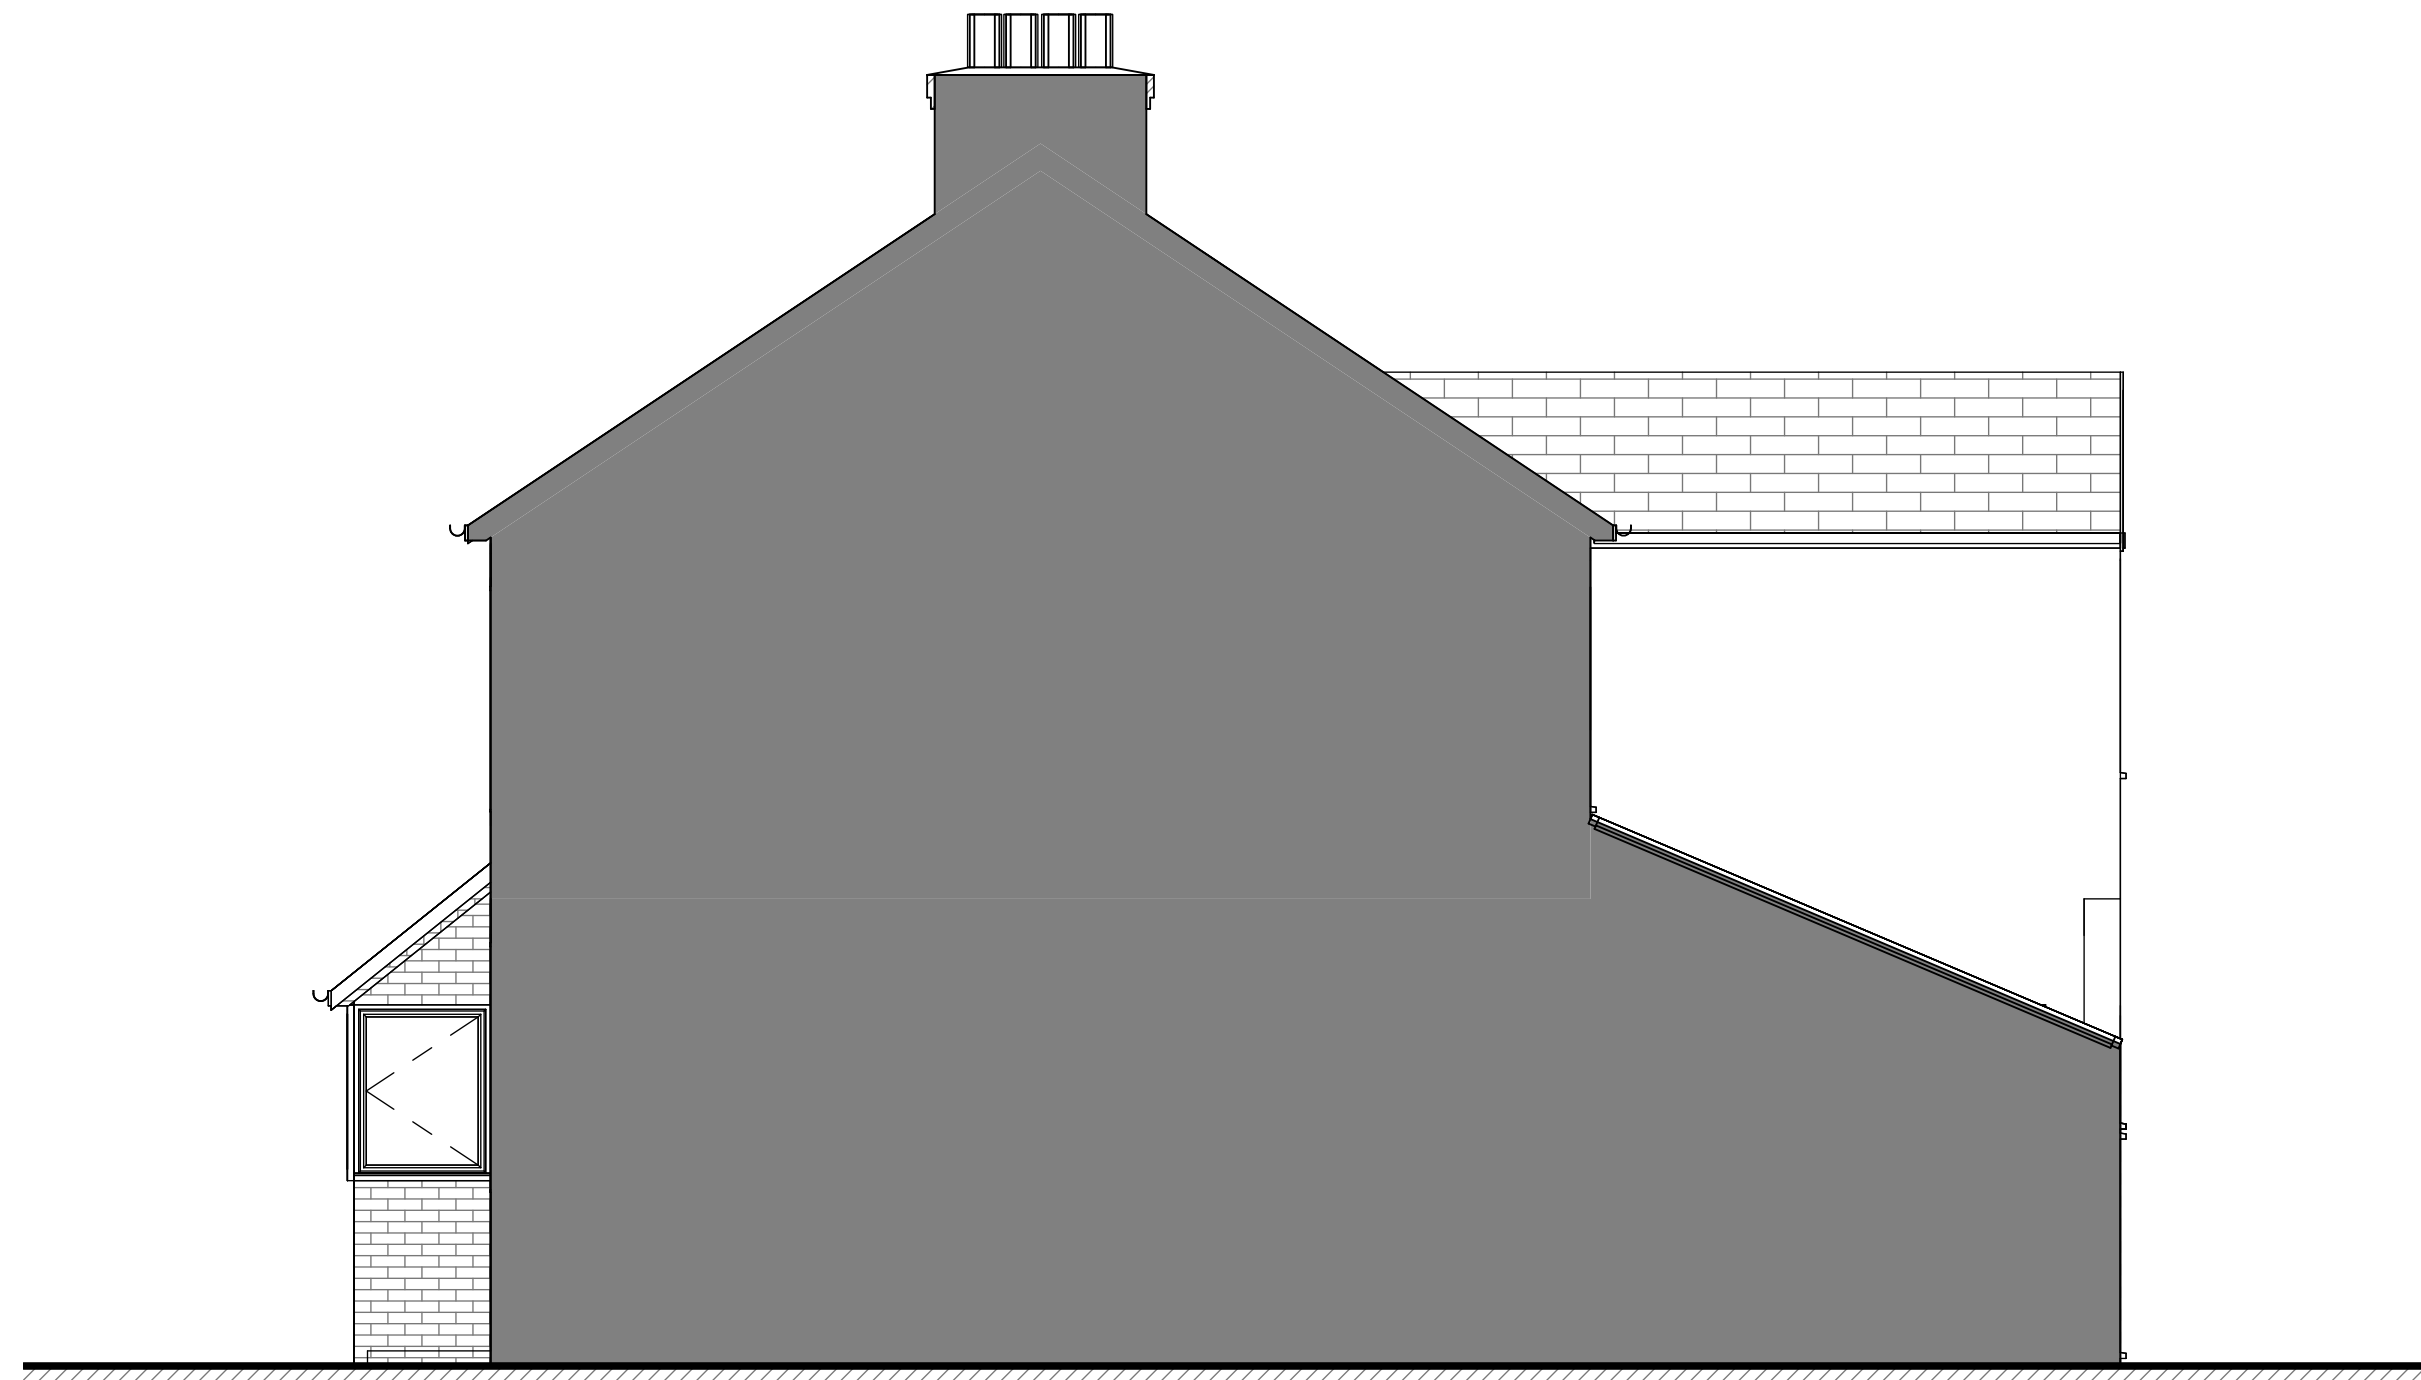

EXISTING SIDE ELEVATION
1:50

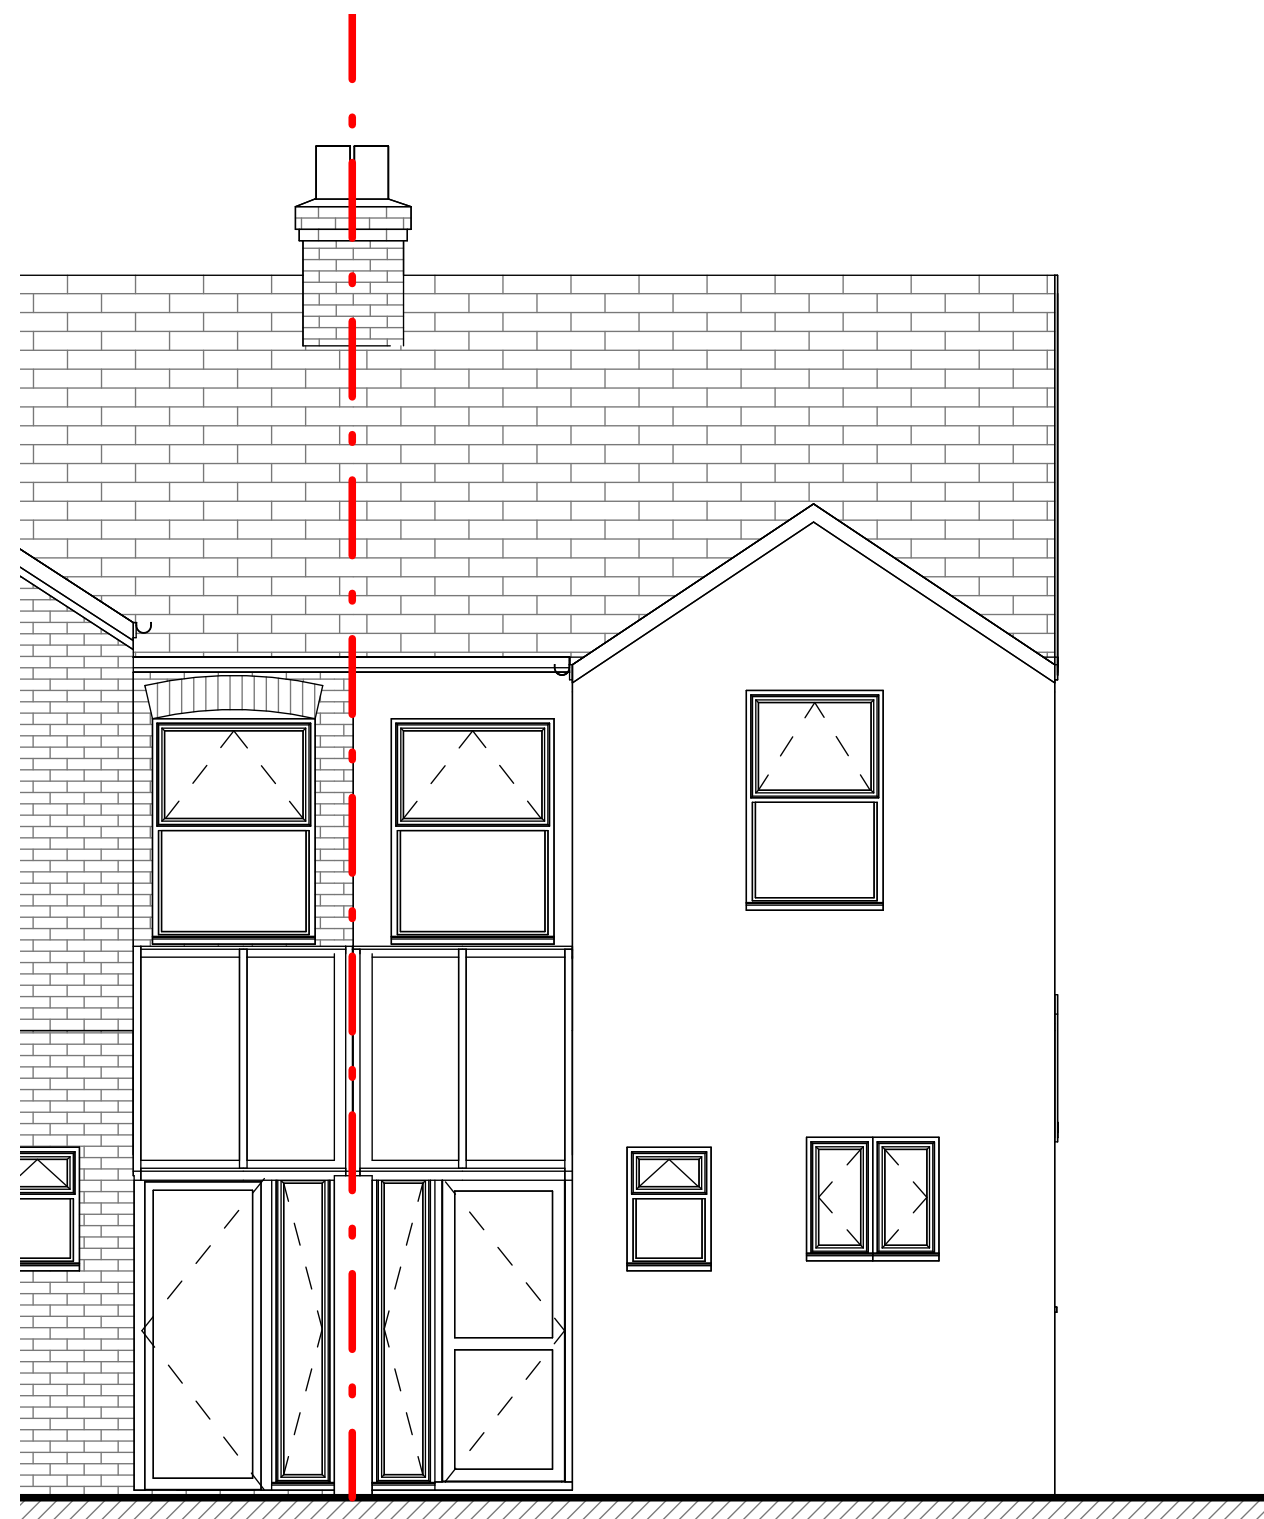

EXISTING REAR PLAN
1:50

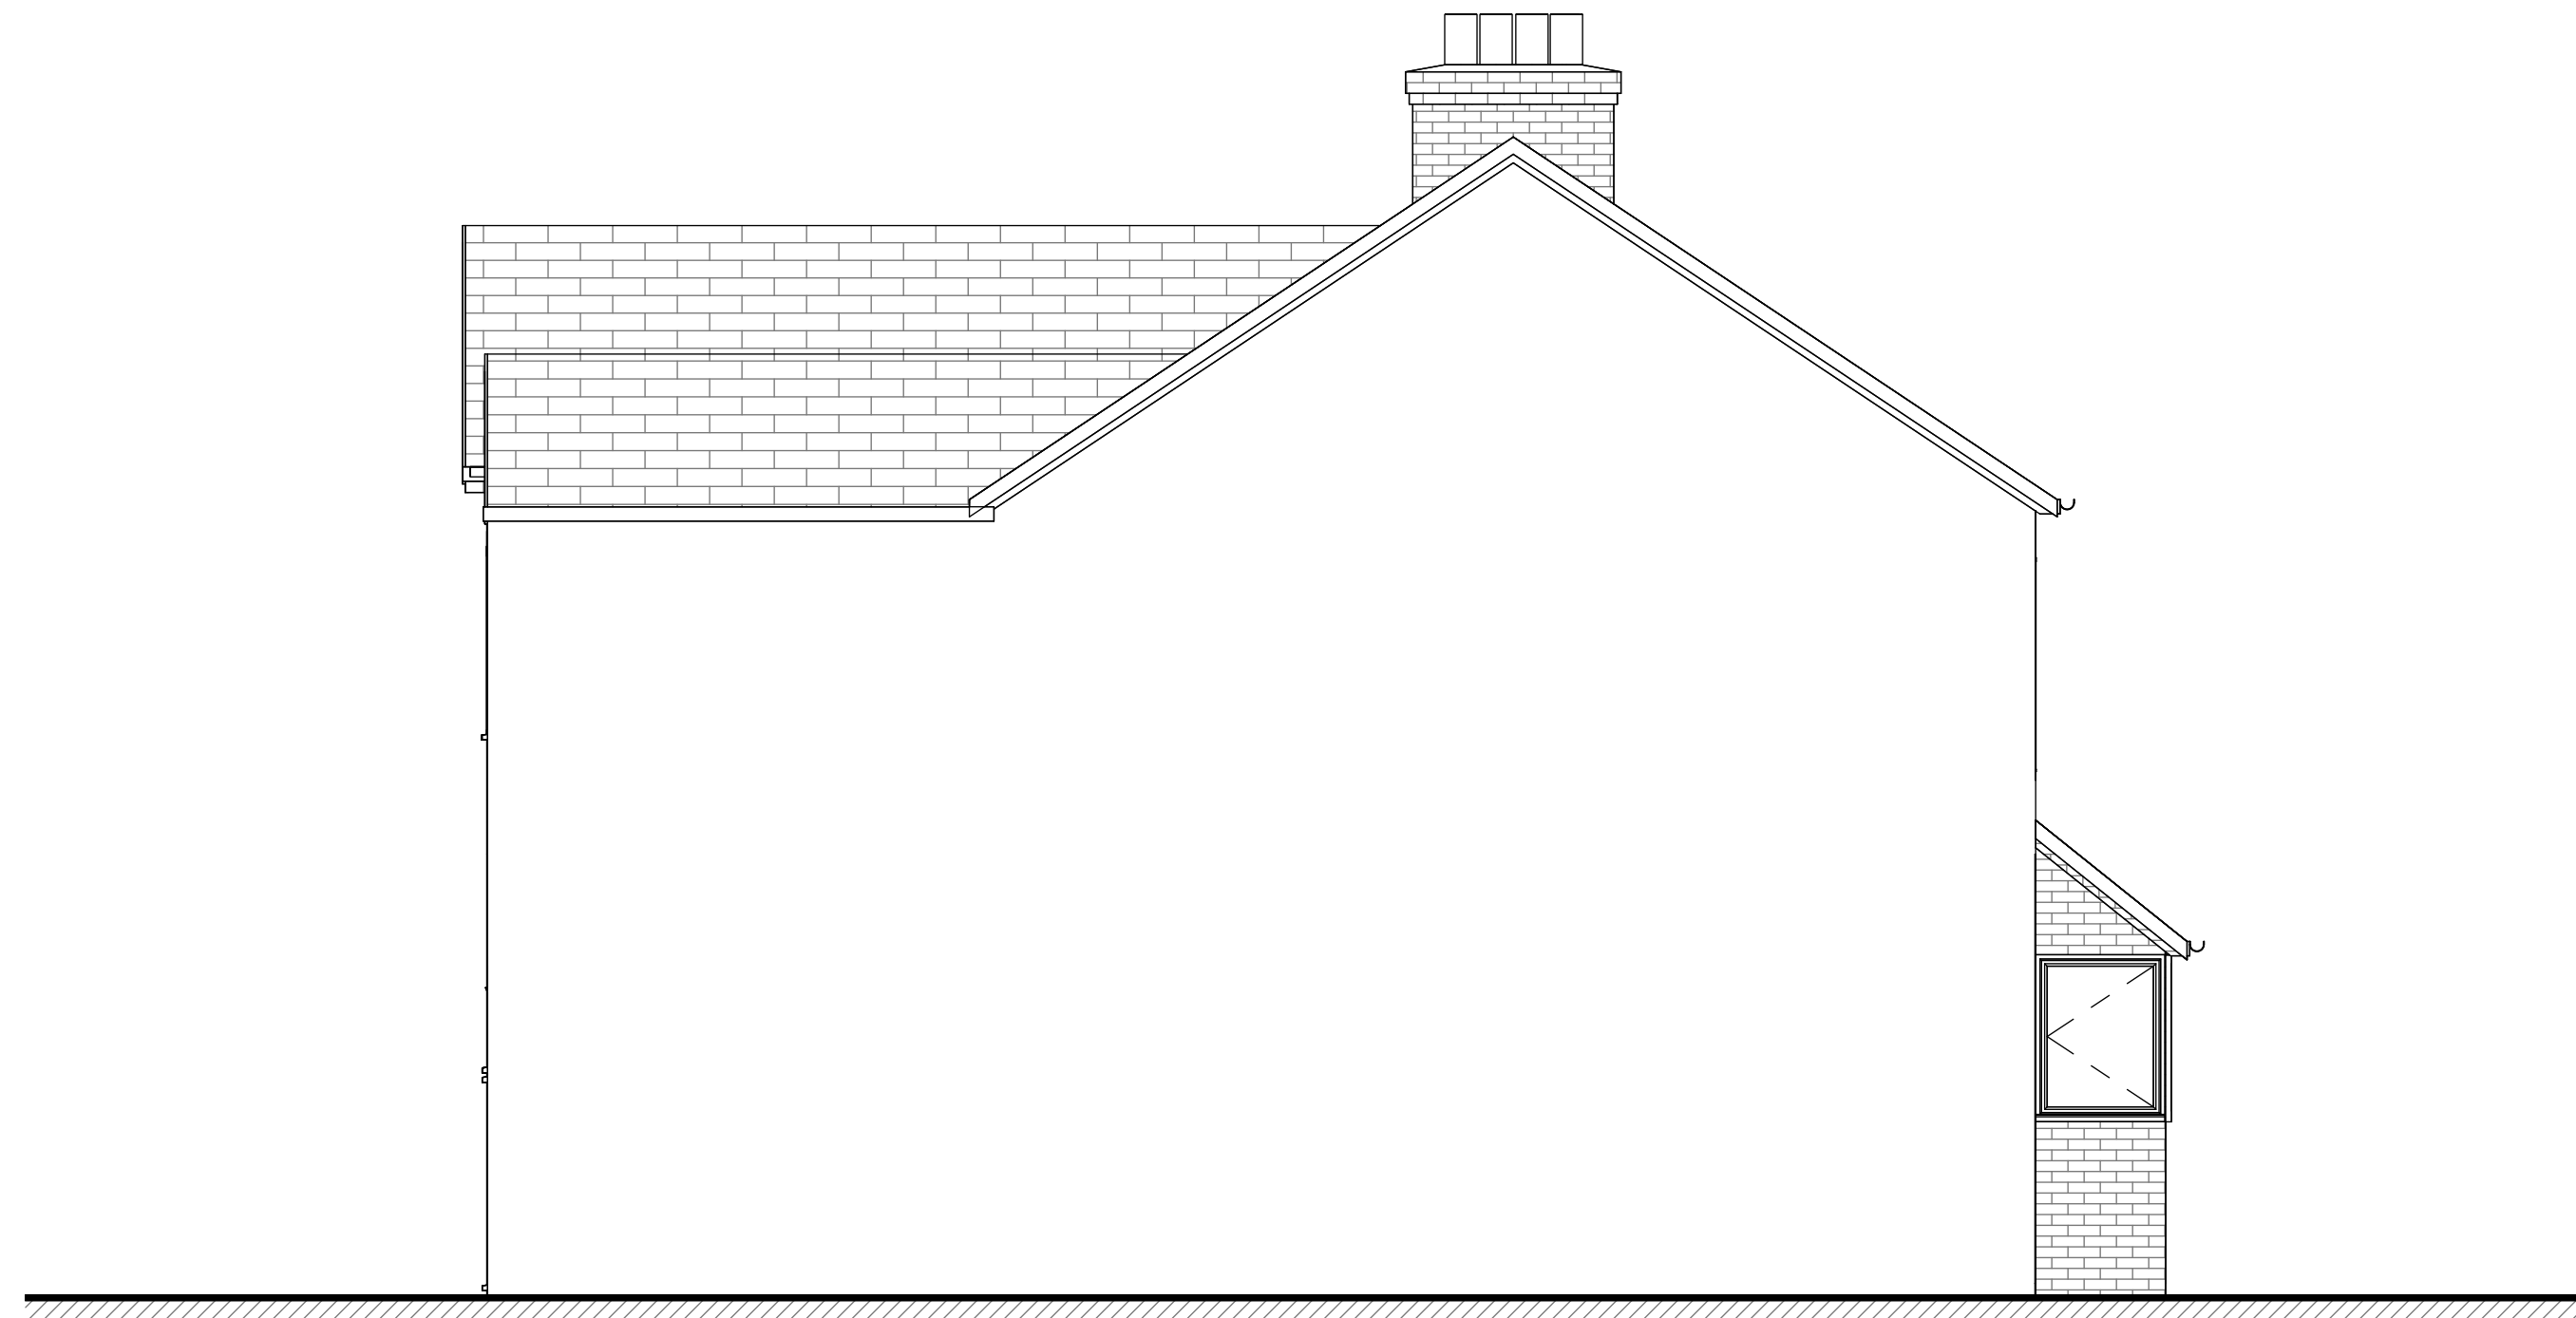

EXISTING SIDE ELEVATION II
1:50

Dimensions must not be scaled (except for planning purposes) and must be checked prior to construction and manufacture.



scale: 1:50@A1 1:100@A3

rev details	date



Drawing: EXISTING ELEVATIONS

Address: 1 SOUTH WALK HAYES UB3 2RE
--


Project:
date: NOVEMBER 2025

project no: 25103	drawing no: 02	rev:
www.circle-z.co.uk		
drawn by Author	checked by Checker	


CIRCLE-Z
Architectural and Planning Consultants
Telephone: 07453293738 Email: info@circle-z.co.uk

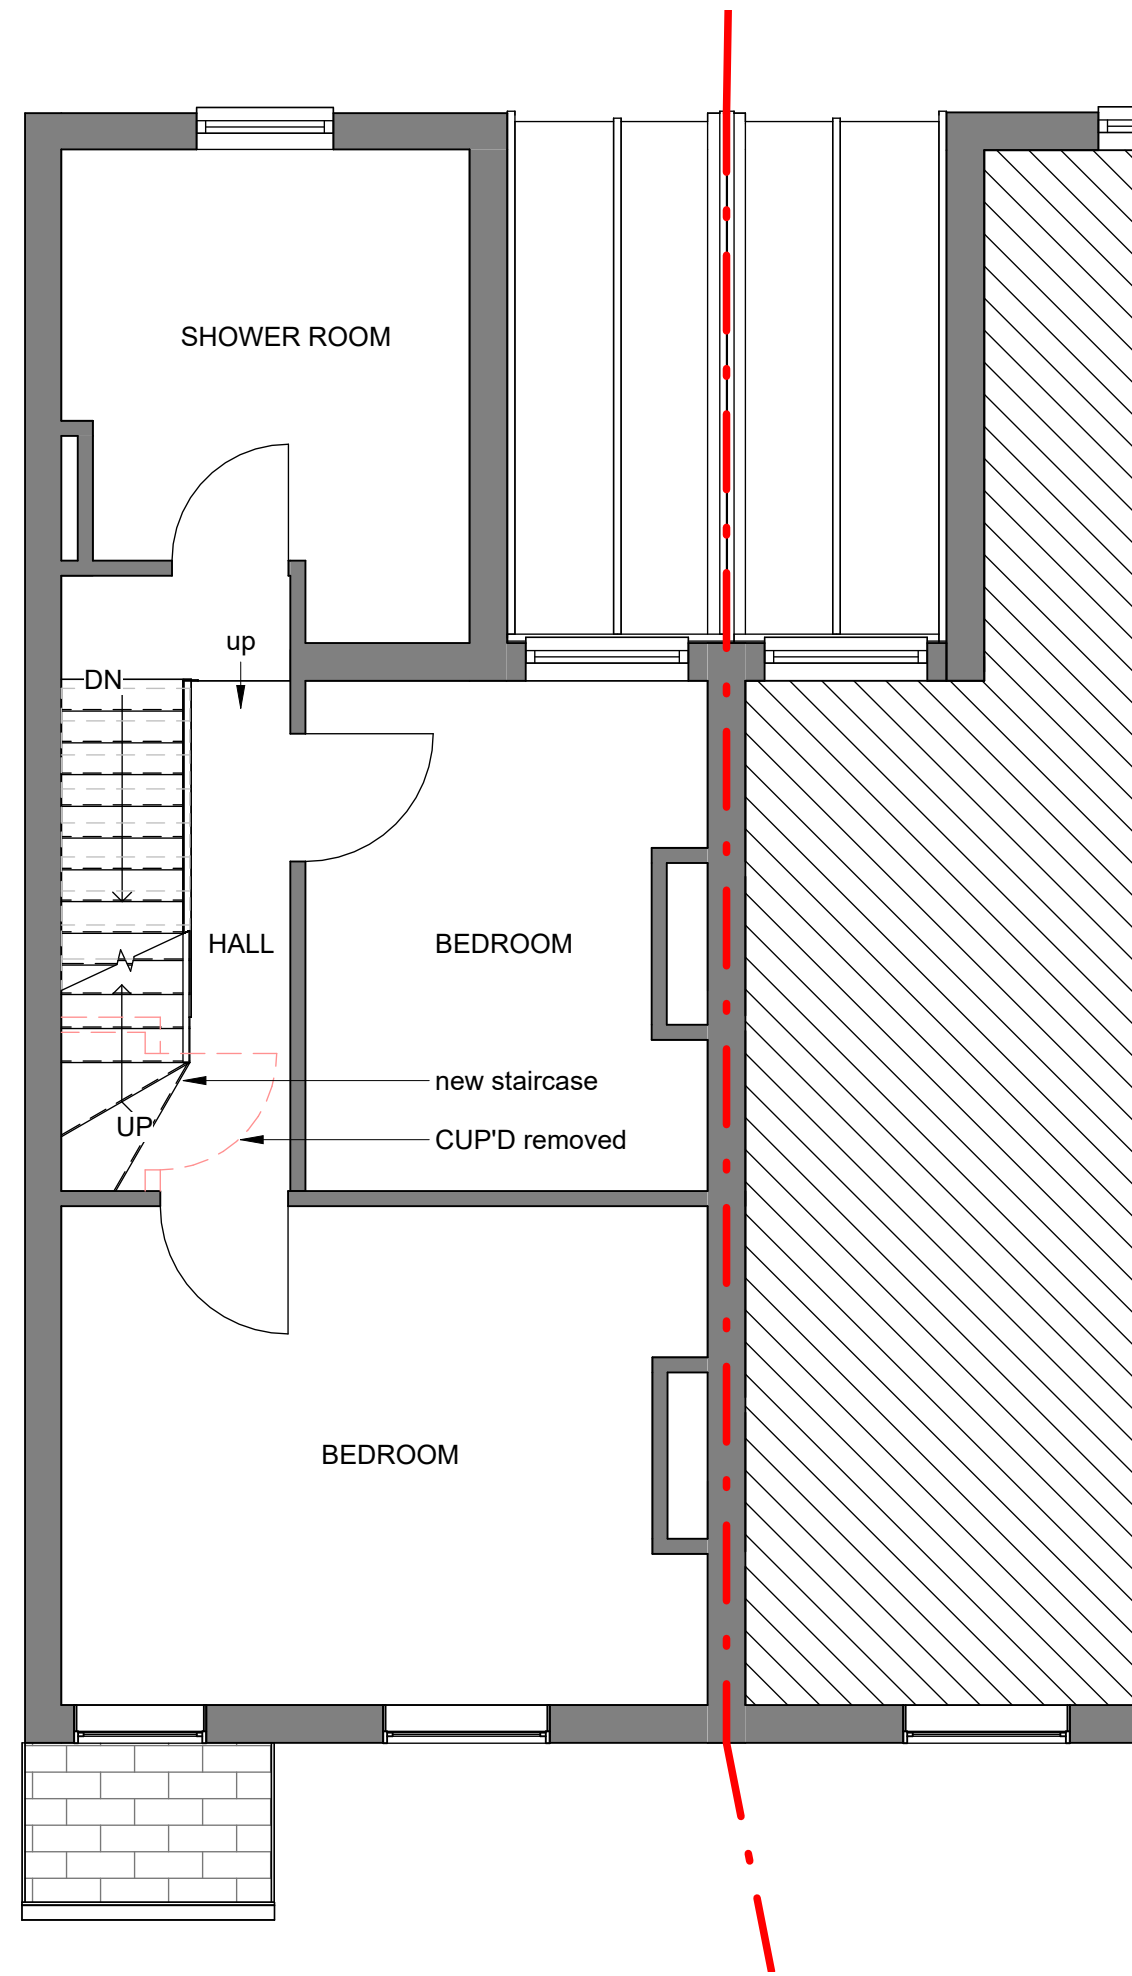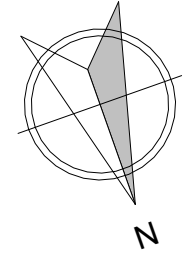

PROPOSED FIRST FLOOR PLAN
1:50

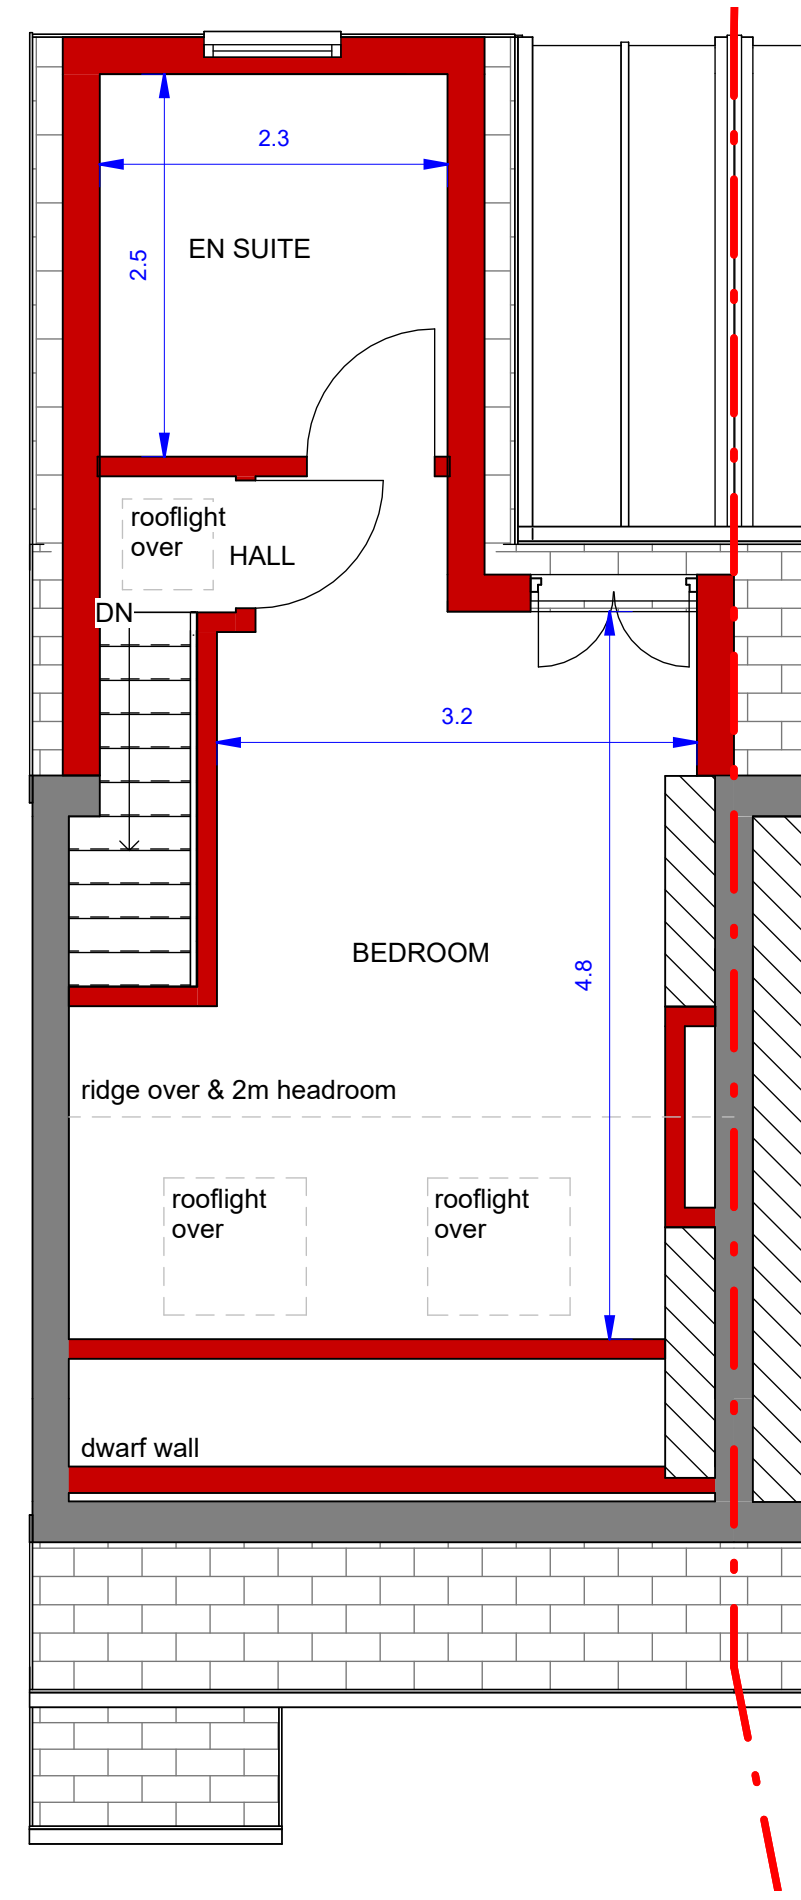


PROPOSED SECOND FLOOR
1:50

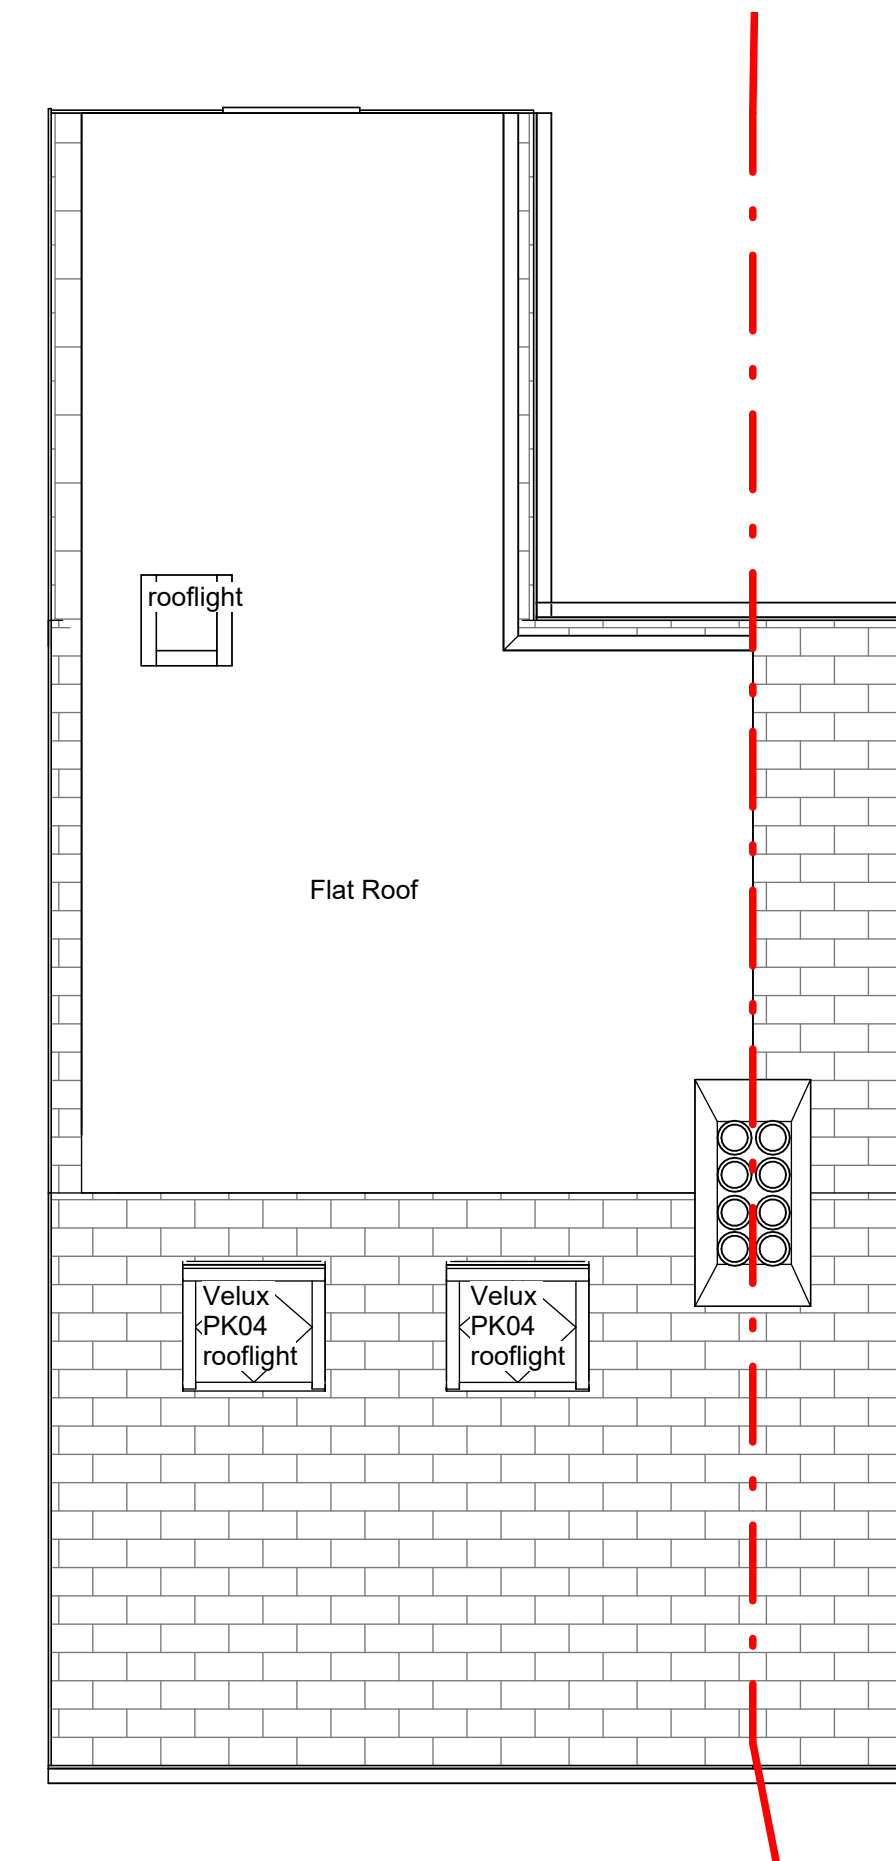

PROPOSED ROOF PLAN
1:50

Dimensions must not be scaled (except for planning purposes) and must be checked prior to construction and manufacture.

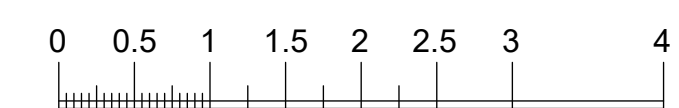

scale: 1:50@A1 1:100@A3

rev details

date

Drawing:
PROPOSED FLOOR
PLANS

Address:
1 SOUTH WALK
HAYES
UB3 2RE

Project:

project no:
25103


drawing no:
04

rev:


date:
NOVEMBER 2025

drawn by
MT


checked by
SZ

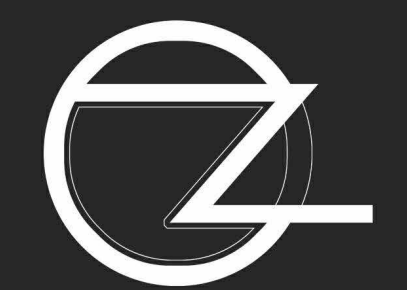


CIRCLE-Z
Architectural and Planning Consultants
Telephone: 07453293738 Email: info@circle-z.co.uk

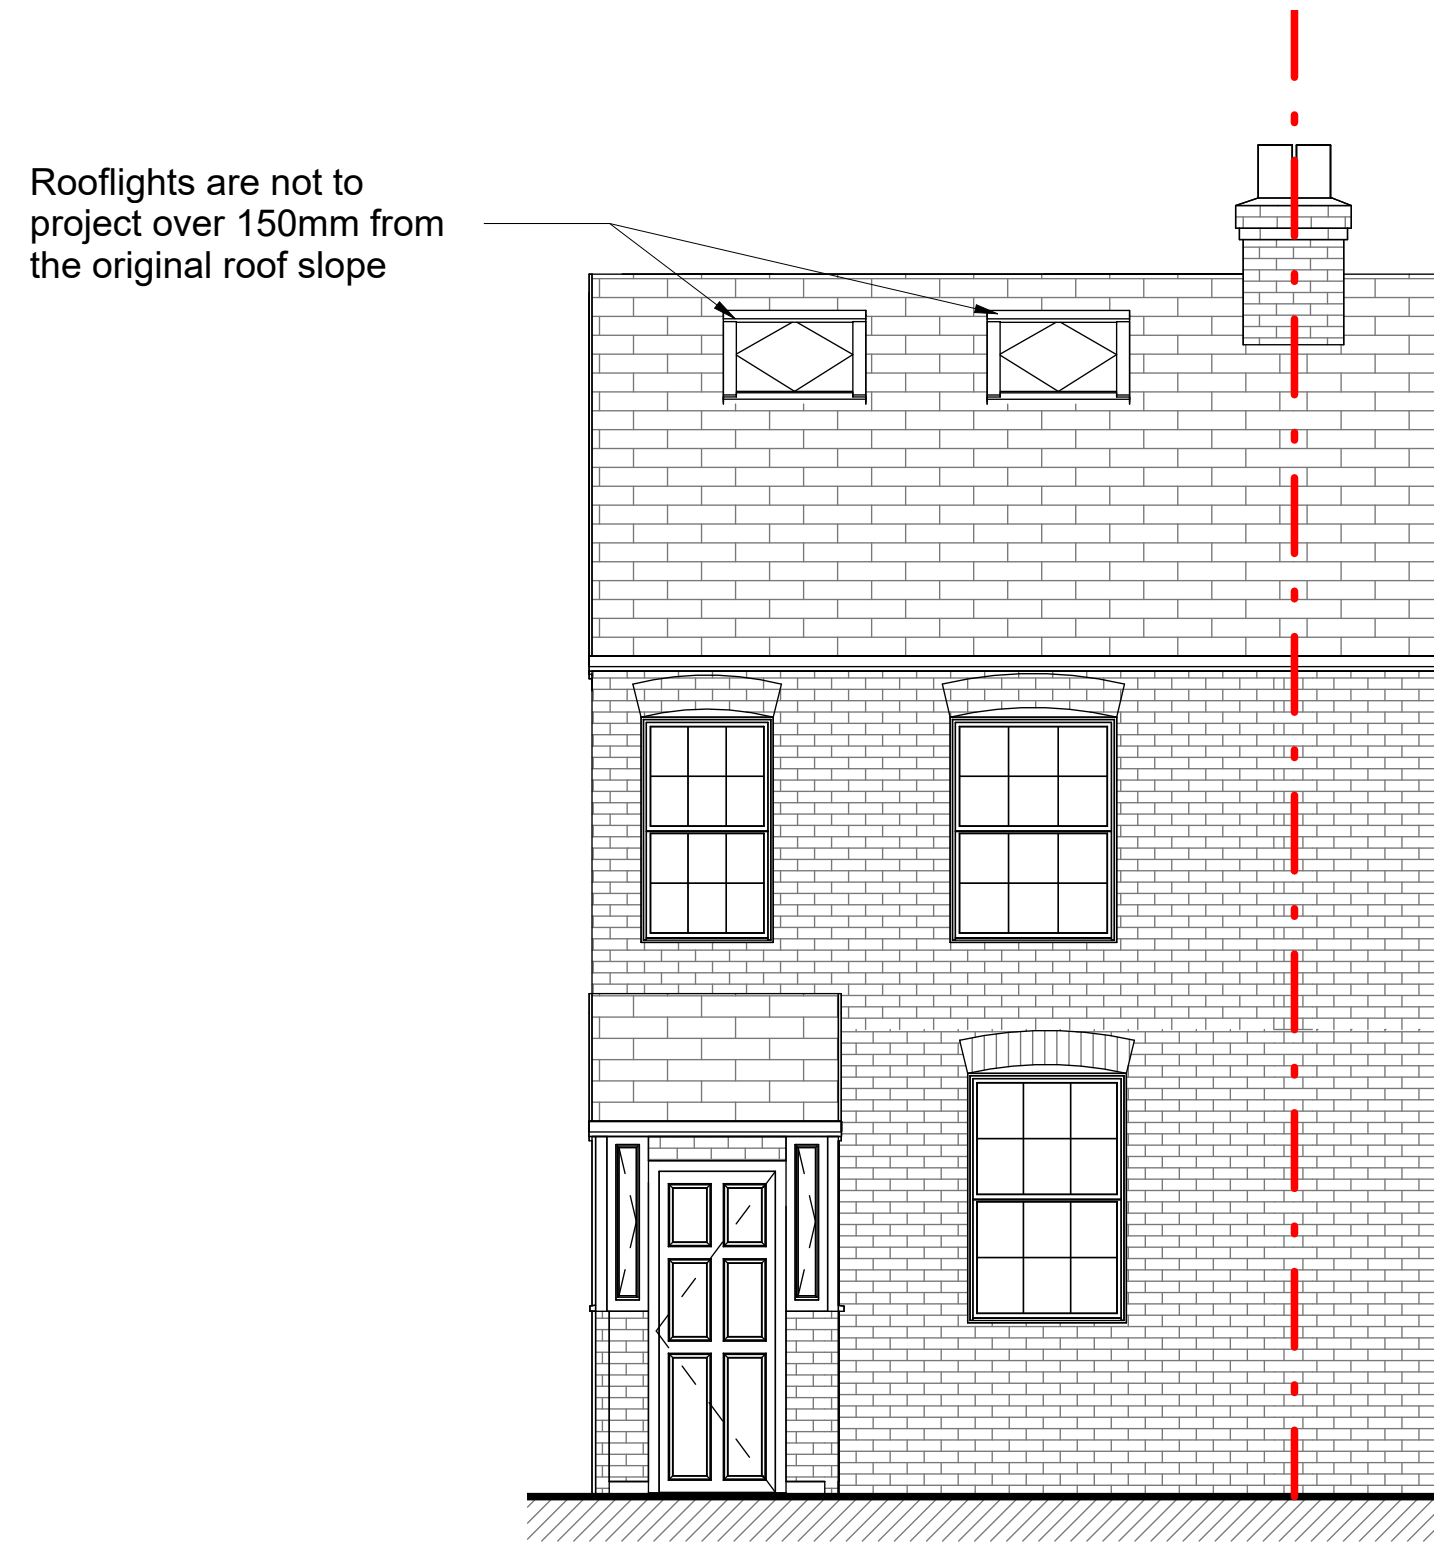


PROPOSED FRONT ELEVATION
1:50

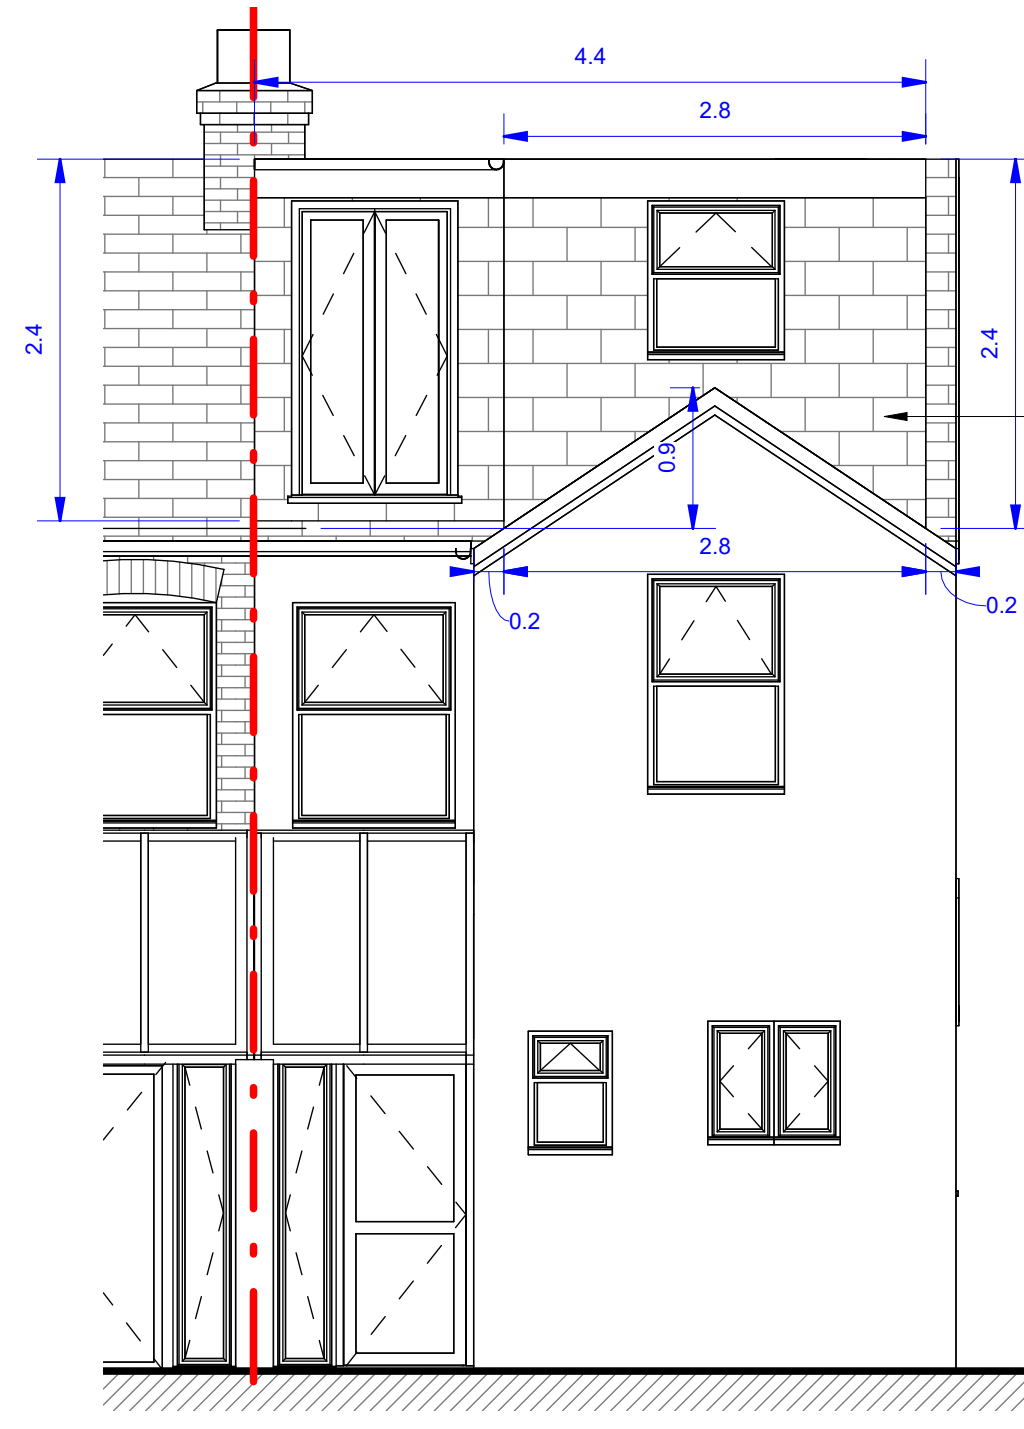

PROPOSED REAR PLAN
1:50

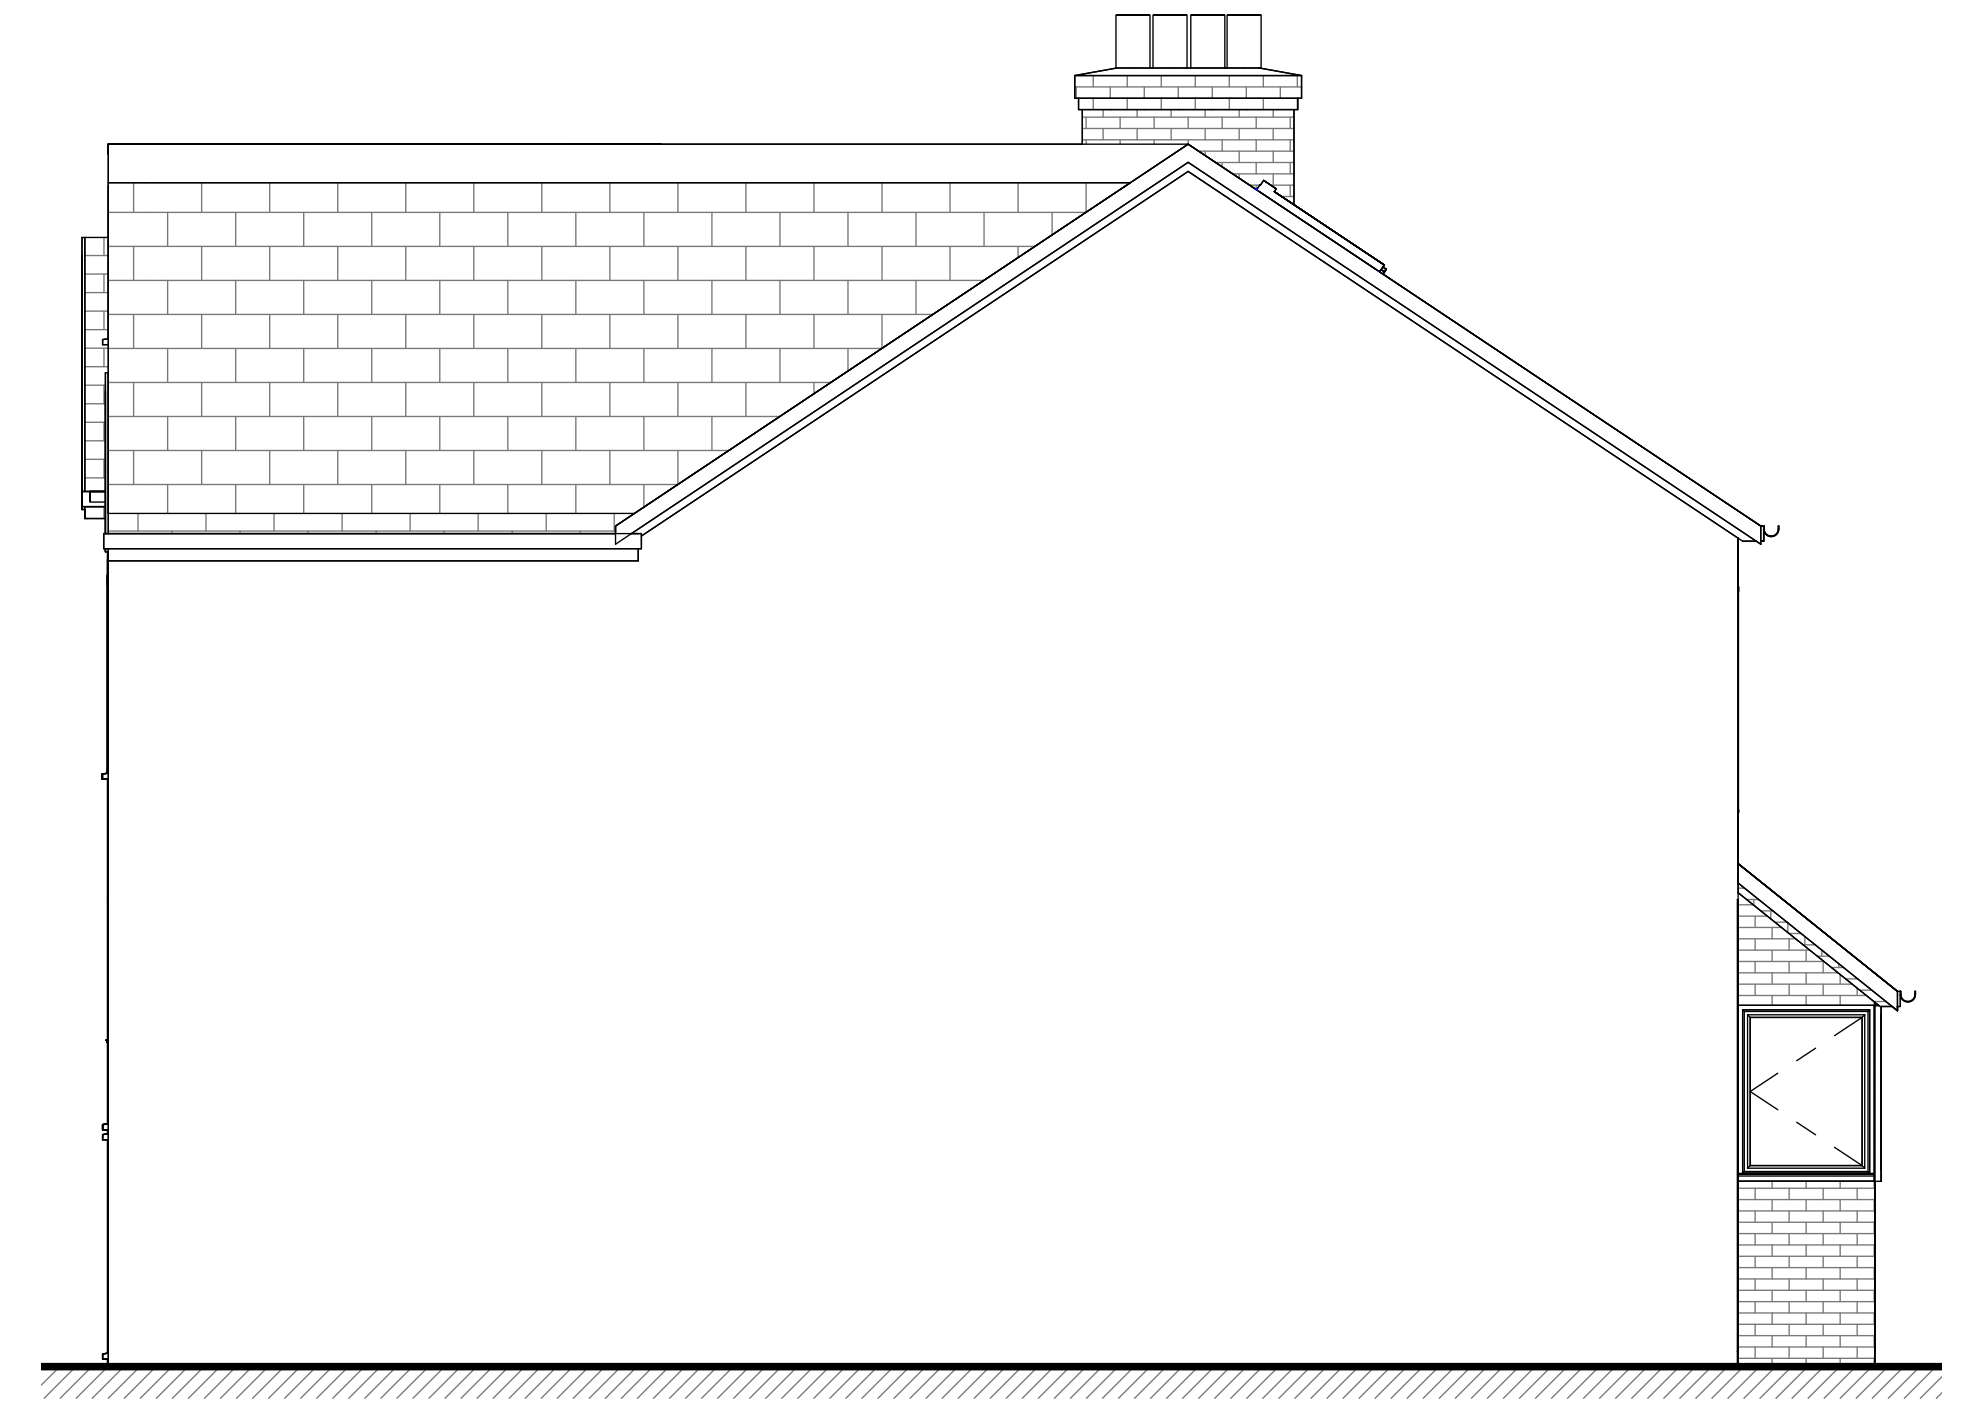

PROPOSED SIDE ELEVATION II
1:50

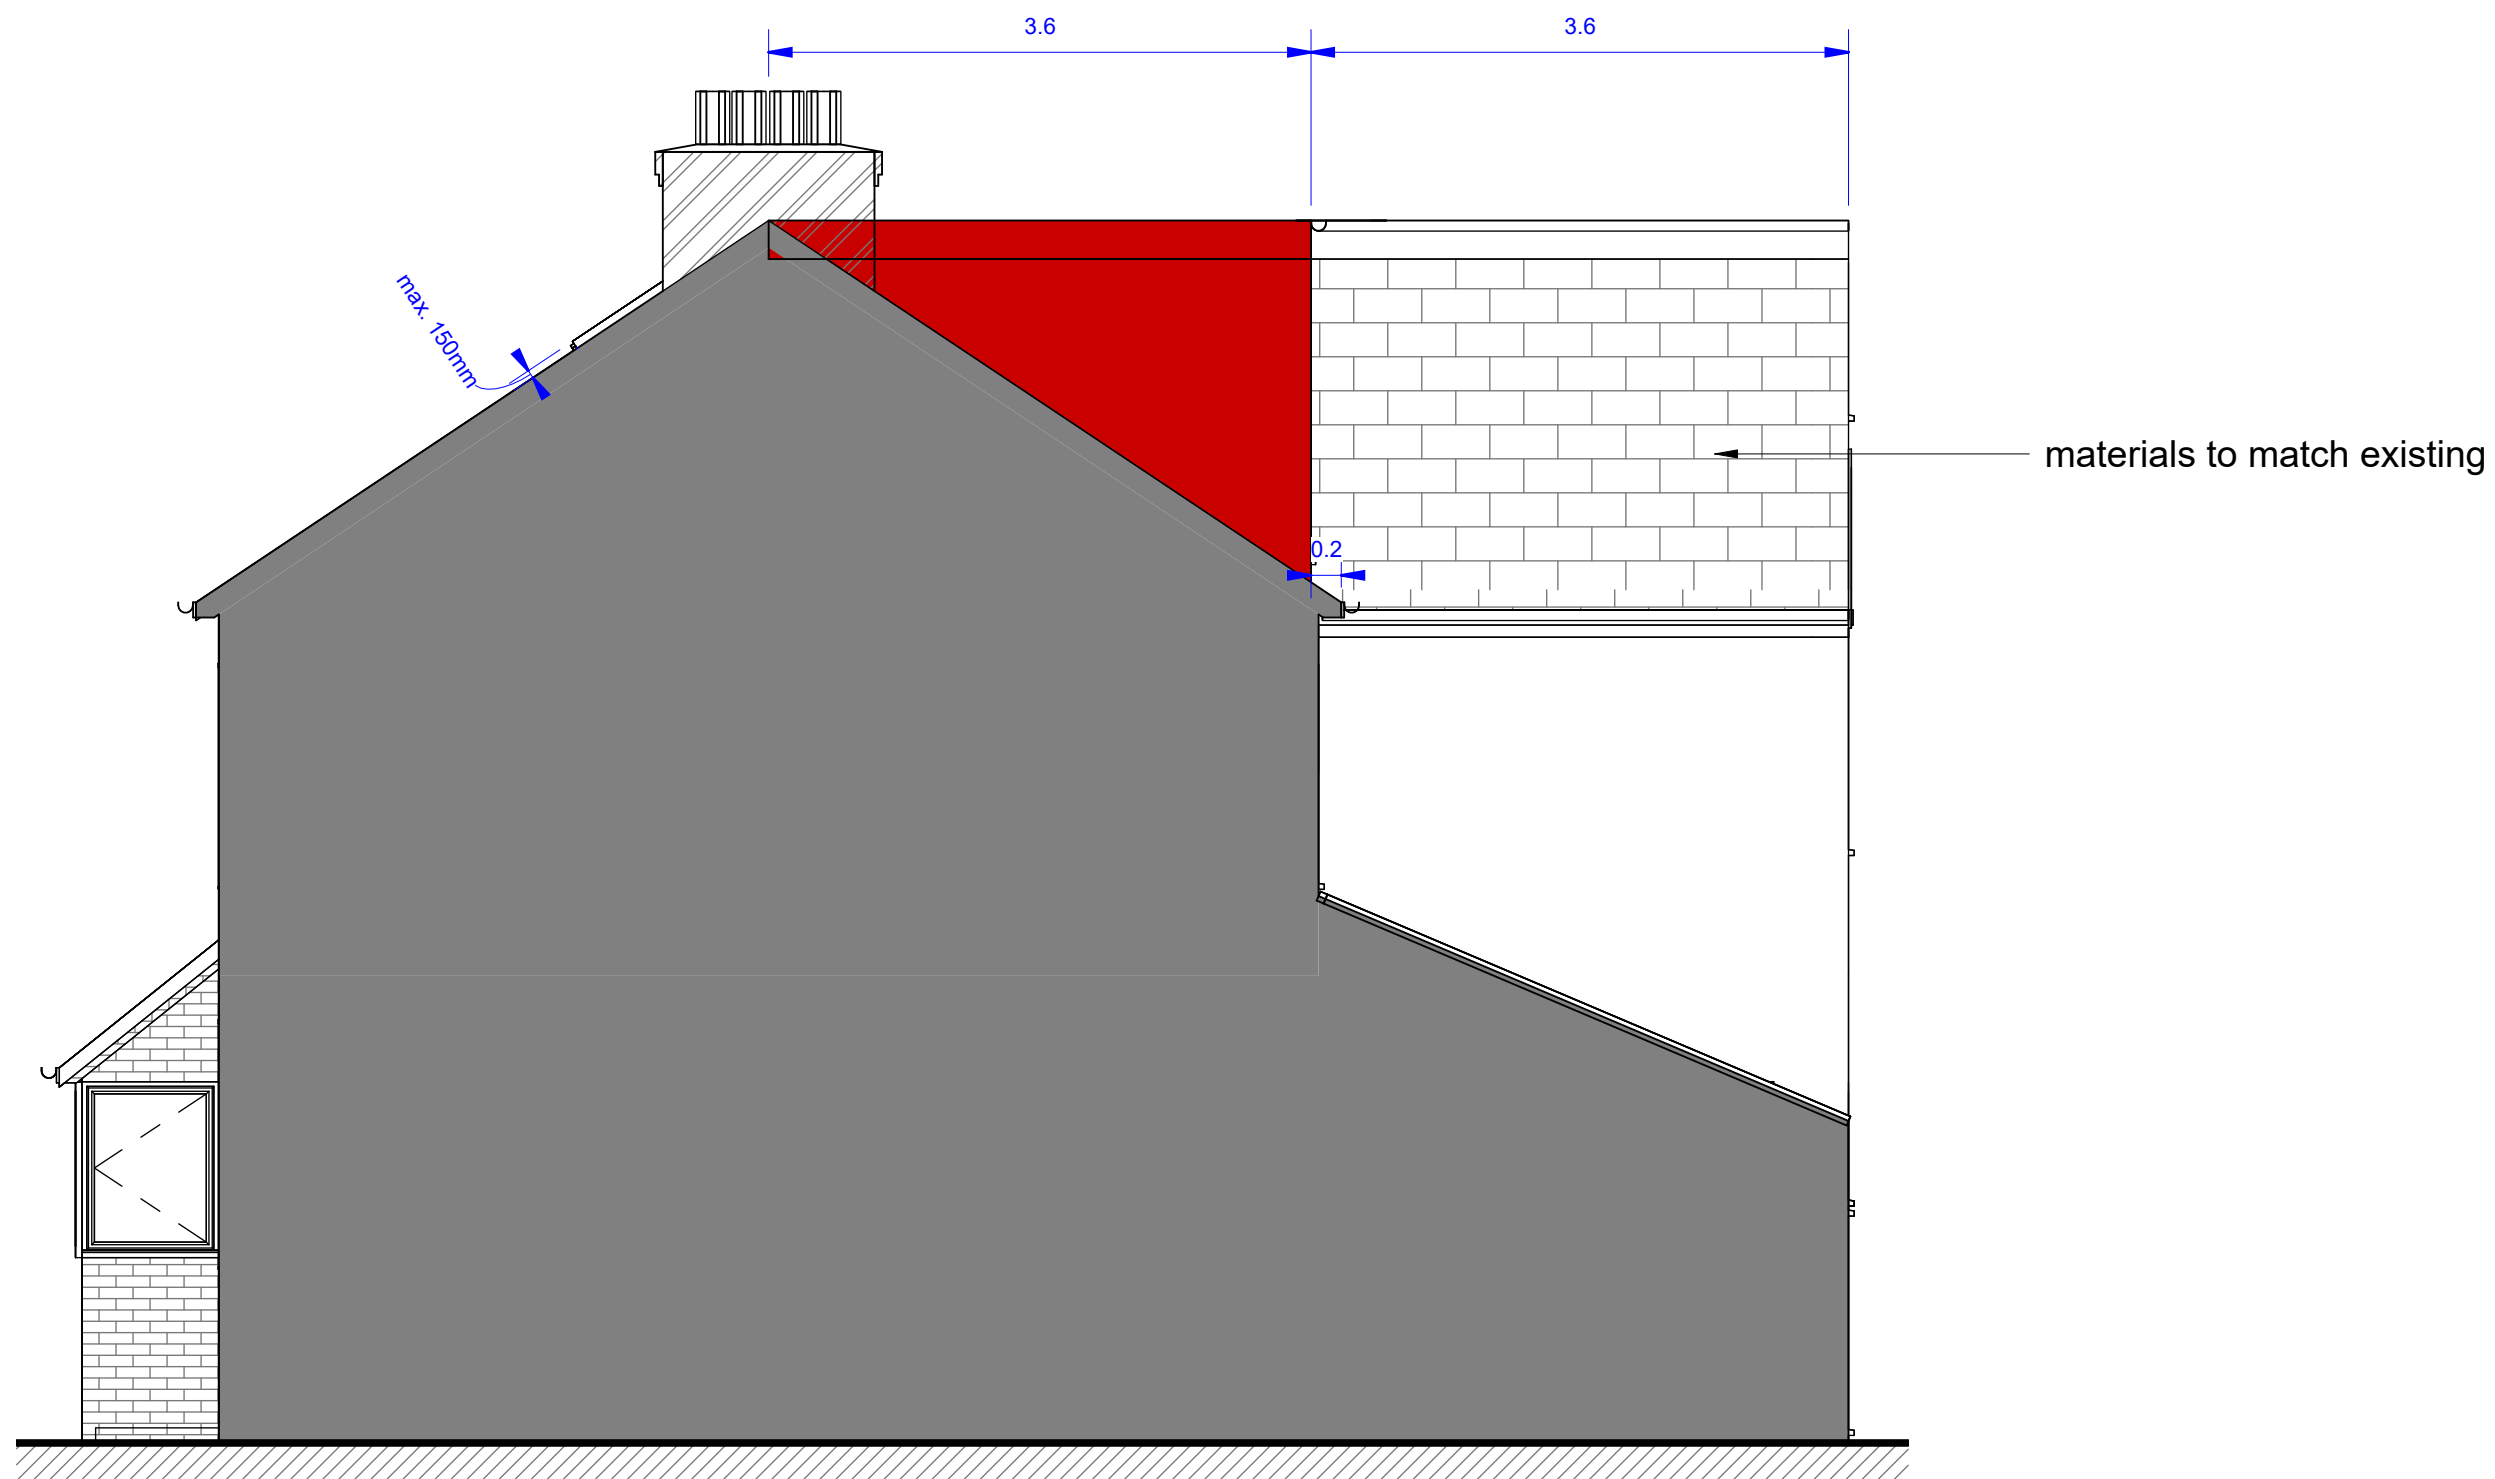

PROPOSED SIDE ELEVATION
1:50

ADDITIONAL VOLUME
 REAR DORMER: 19.1m²
 OUTRIGGER DORMER: 24.2m²
 TOTAL DORMER VOLUME: 43.3m²
 EXISTING GABLE END: 4.5m²
 TOTAL ADDITIONAL VOLUME:
 43.3m² - 4.5m² = 38.8m²

Dimensions must not be scaled (except for planning purposes) and must be checked prior to construction and manufacture.



scale: 1:50@A1 1:100@A3

rev details

A rooflight note added

date

11/05/26

Drawing:

PROPOSED ELEVATIONS

Address:

1 SOUTH WALK
 HAYES
 UB3 2RE

Project:

date:

NOVEMBER 2025

project no:

25103

drawing no:

05

rev:

A

www.circle-z.co.uk

drawn by

MT

checked by

SZ

