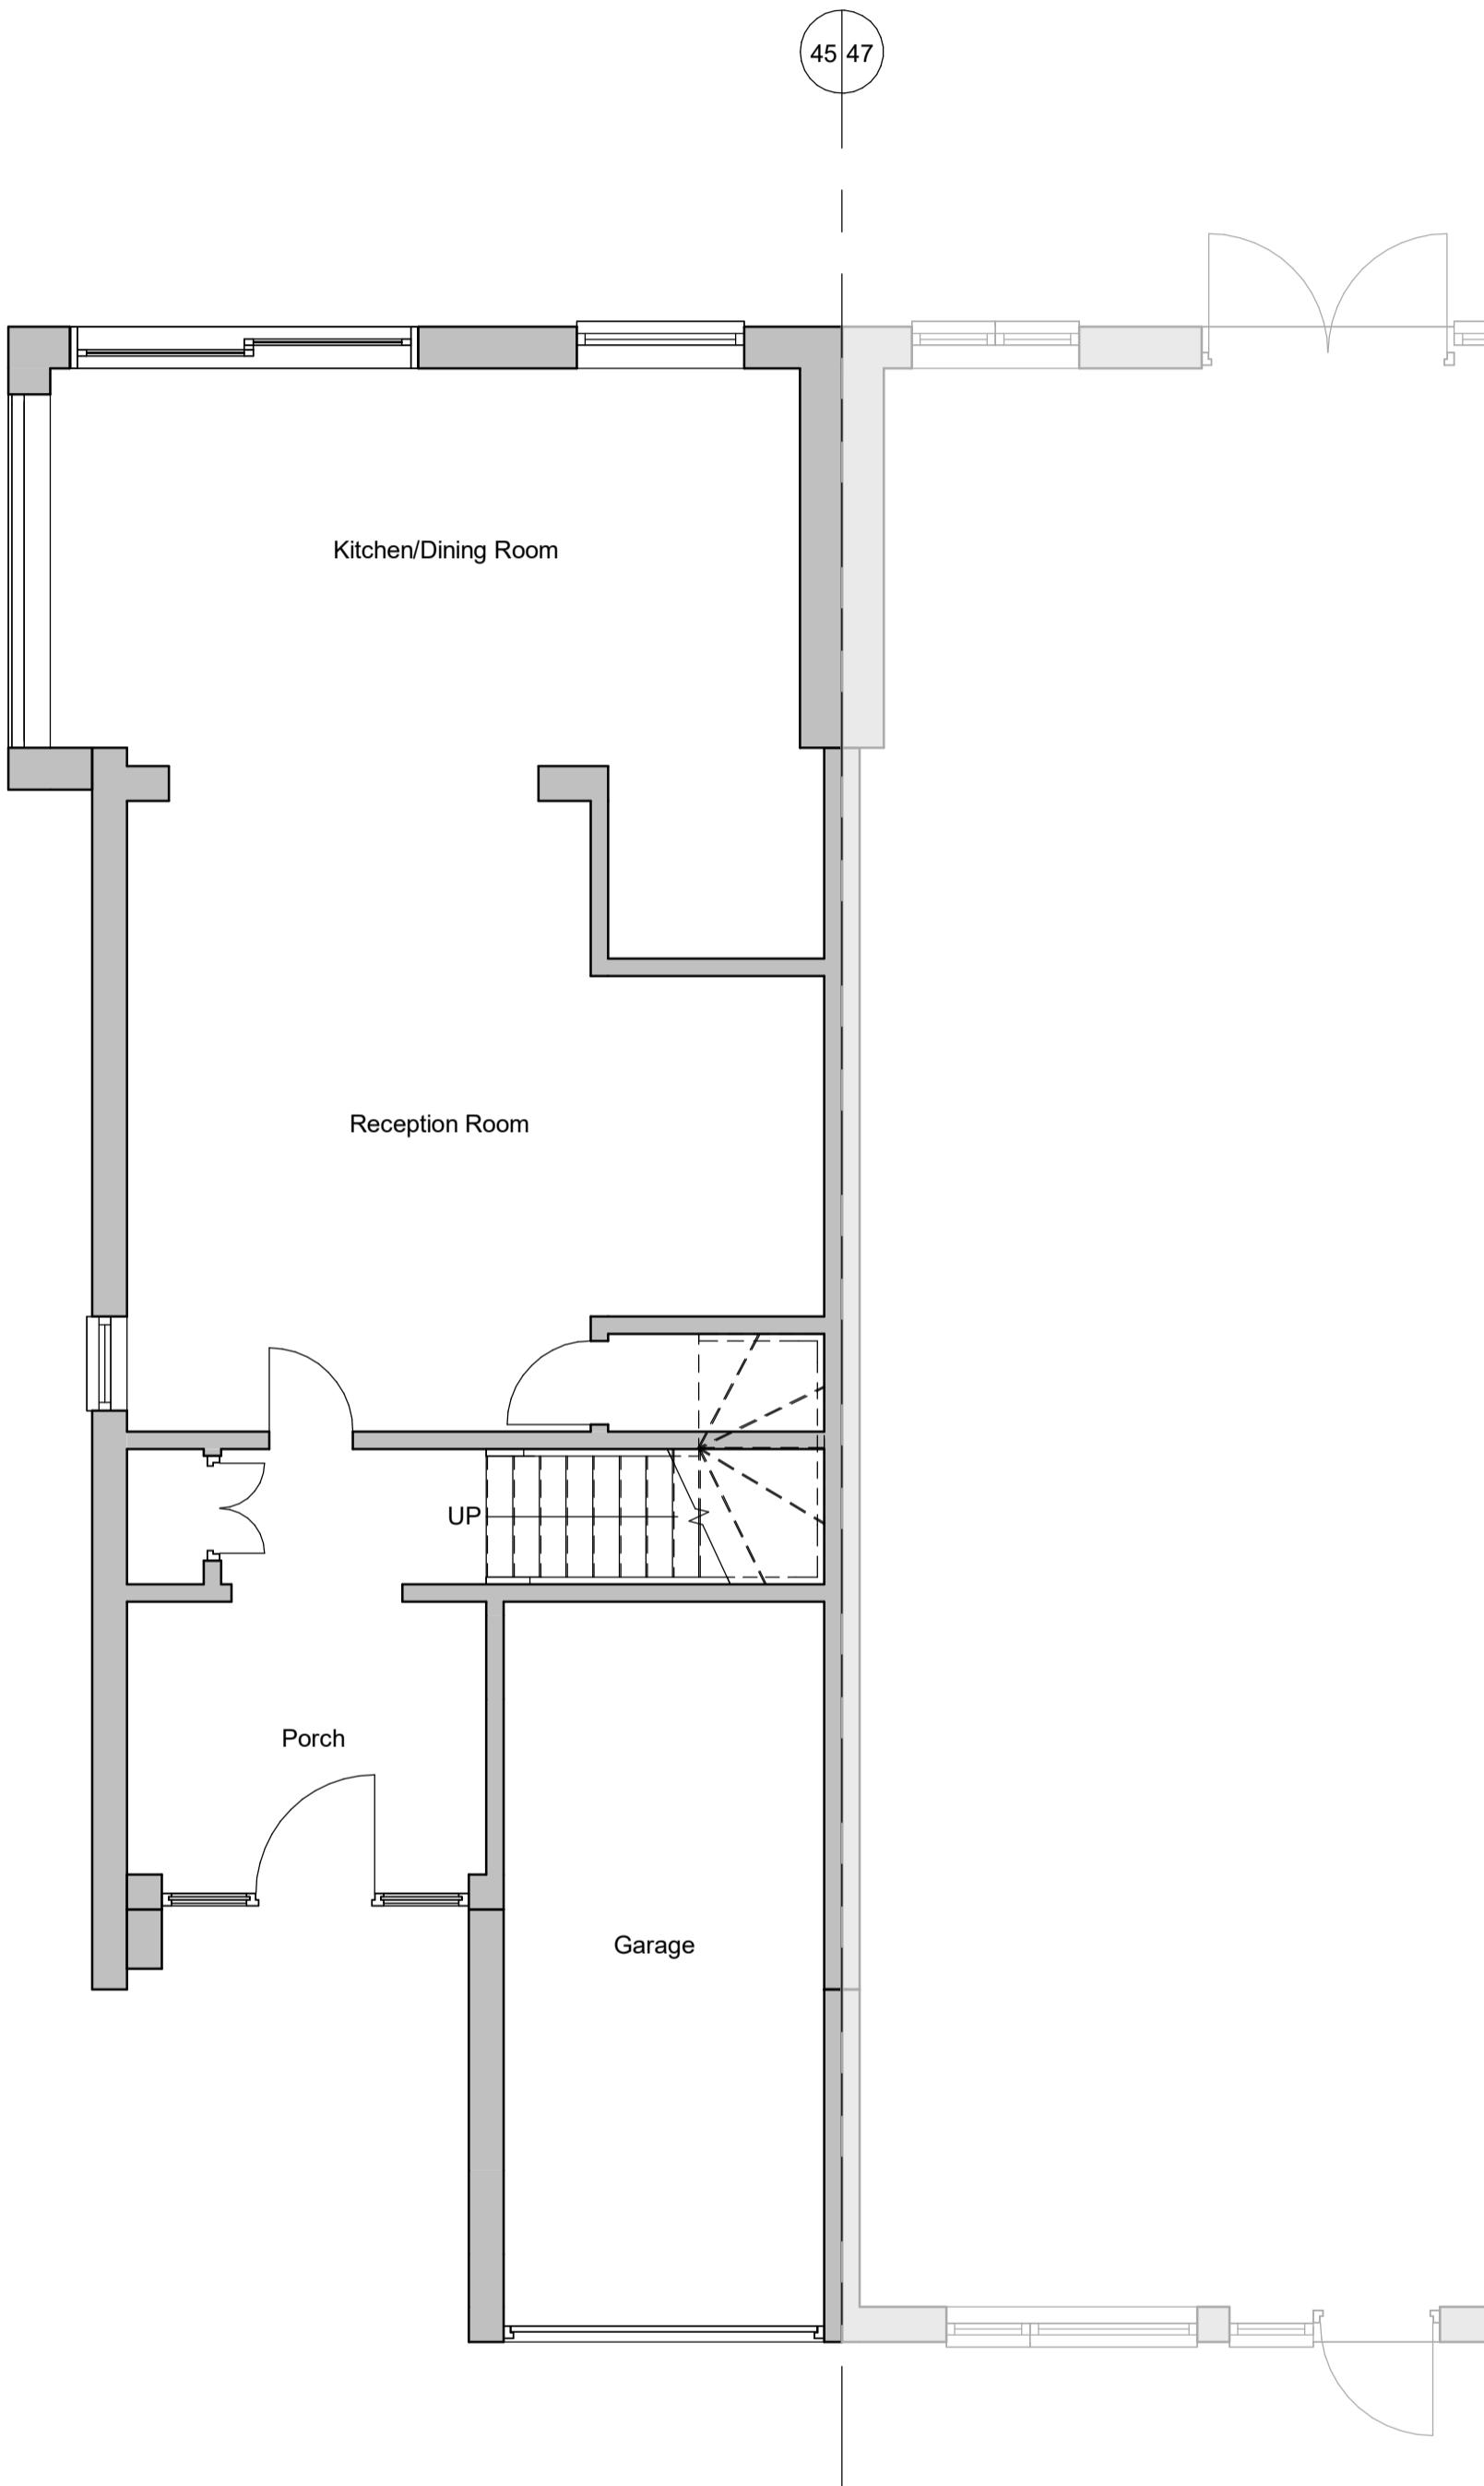
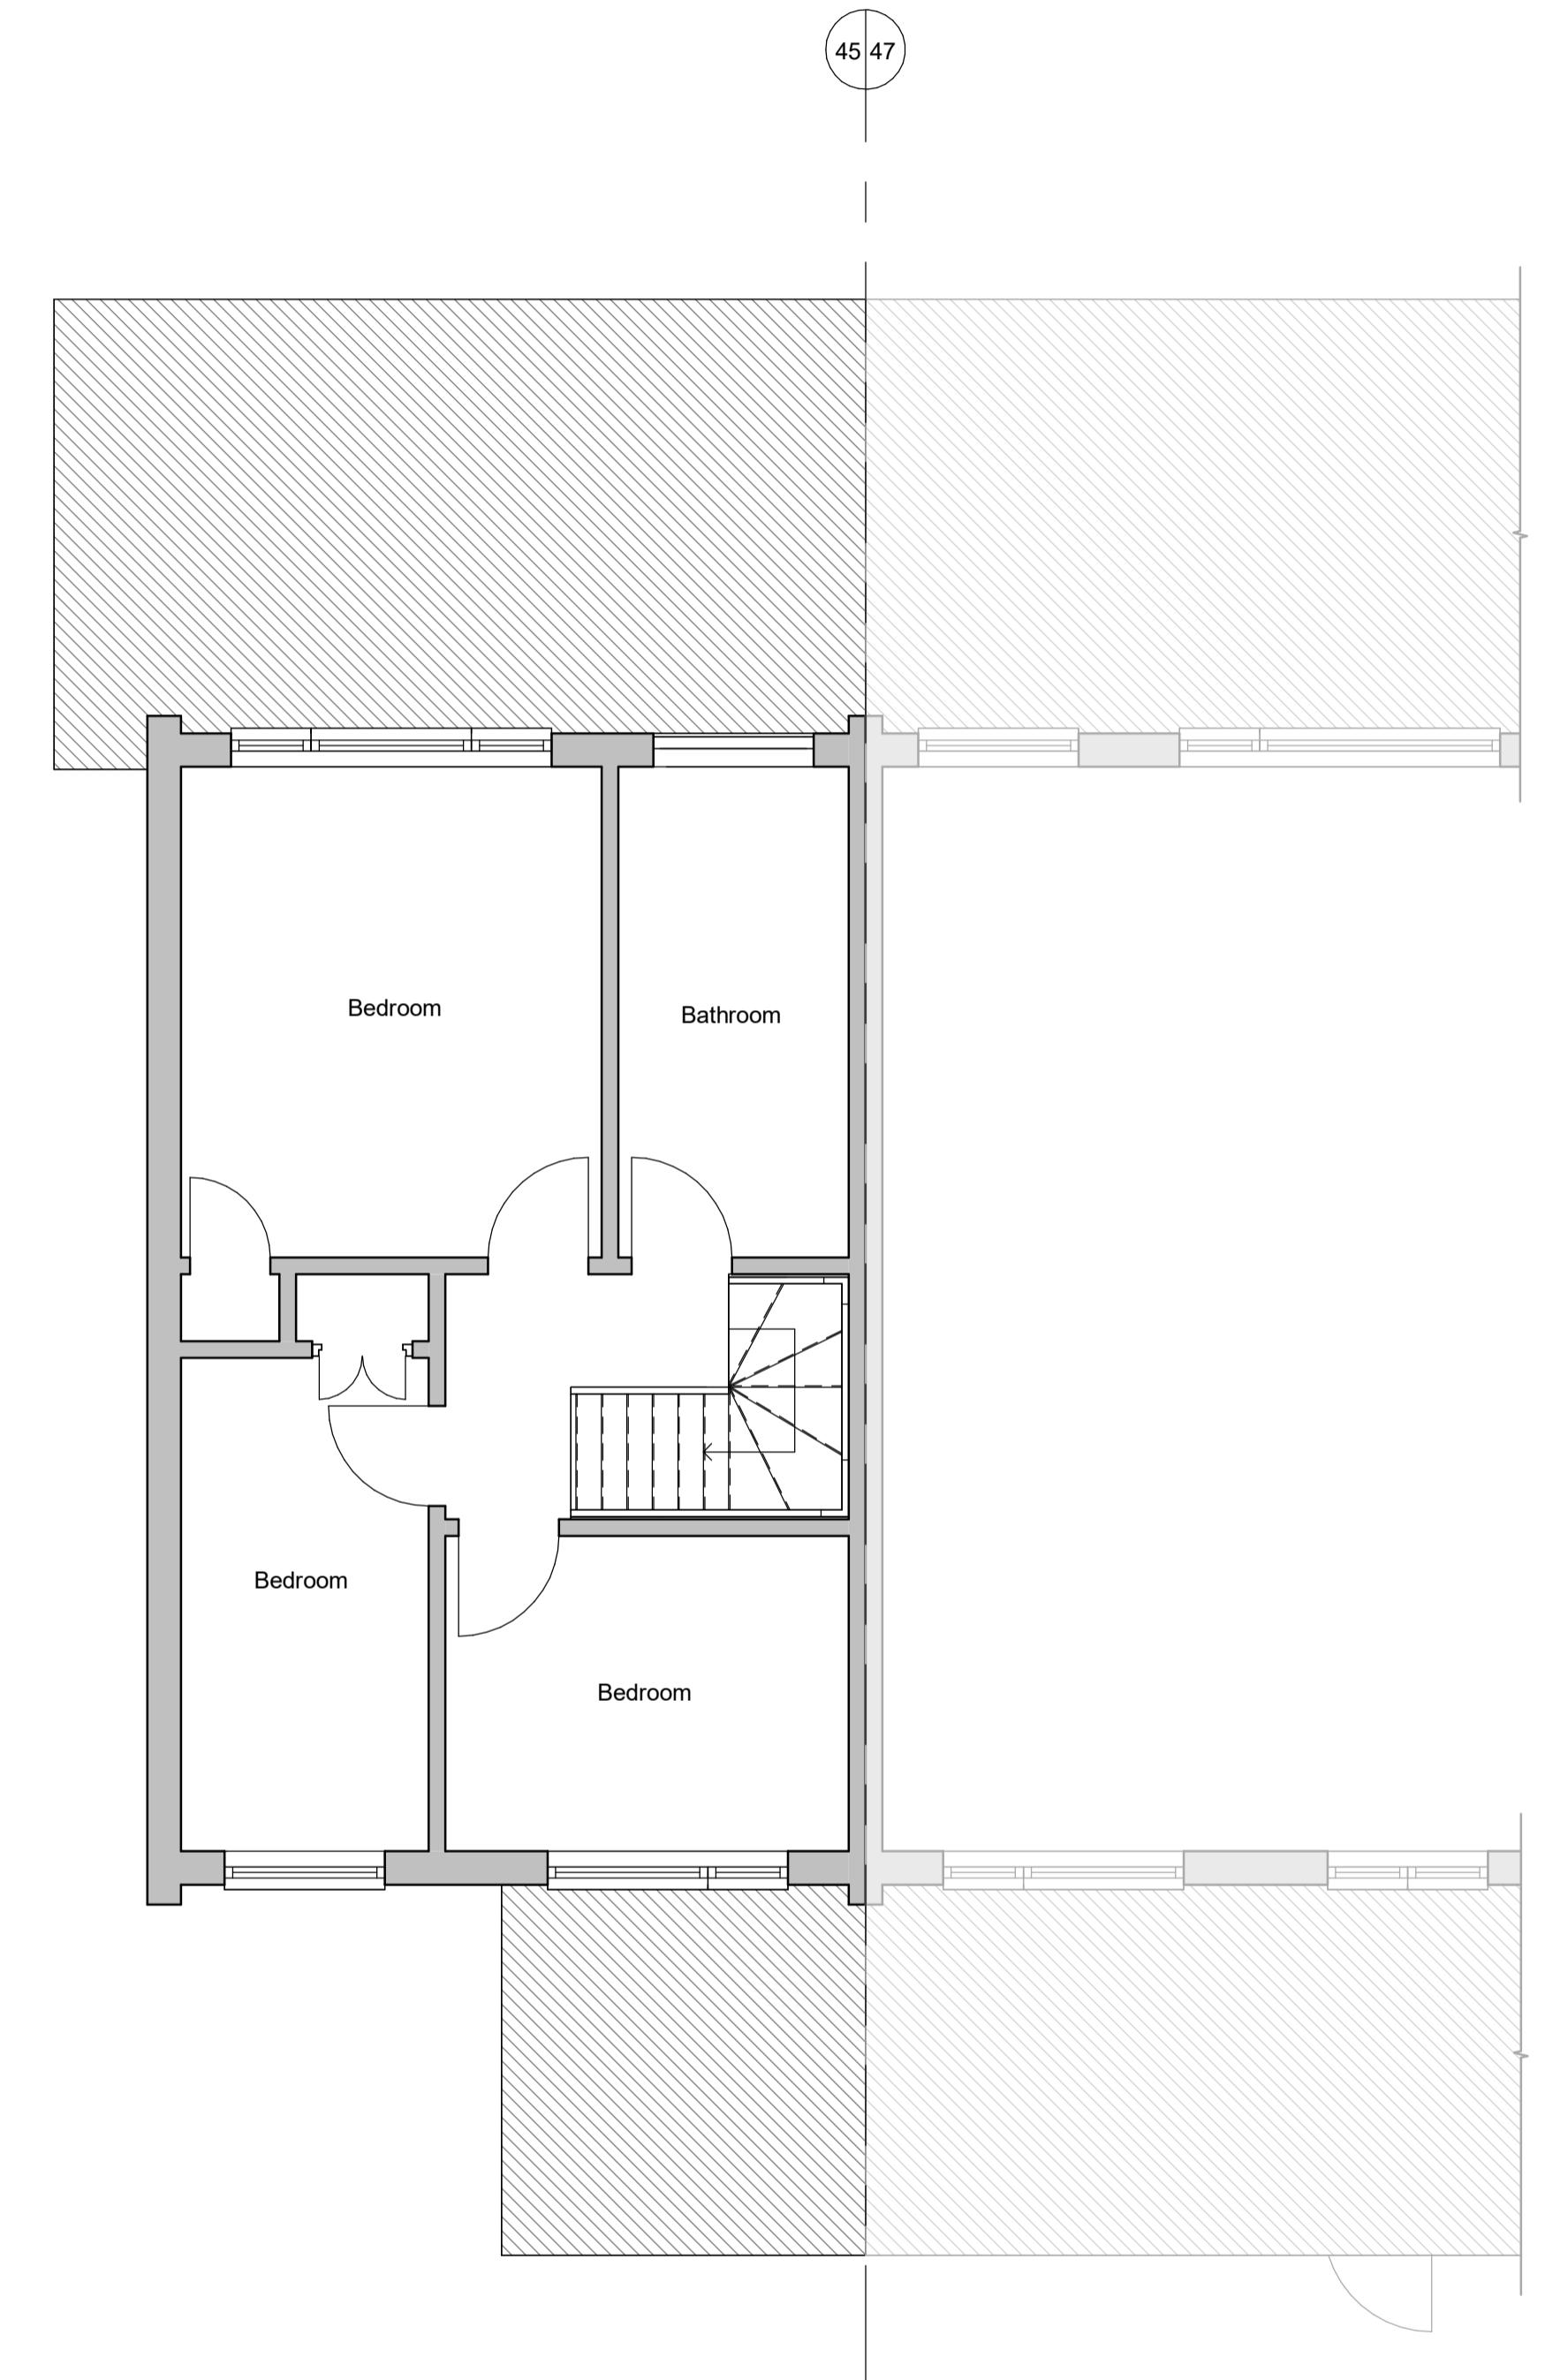


Legend

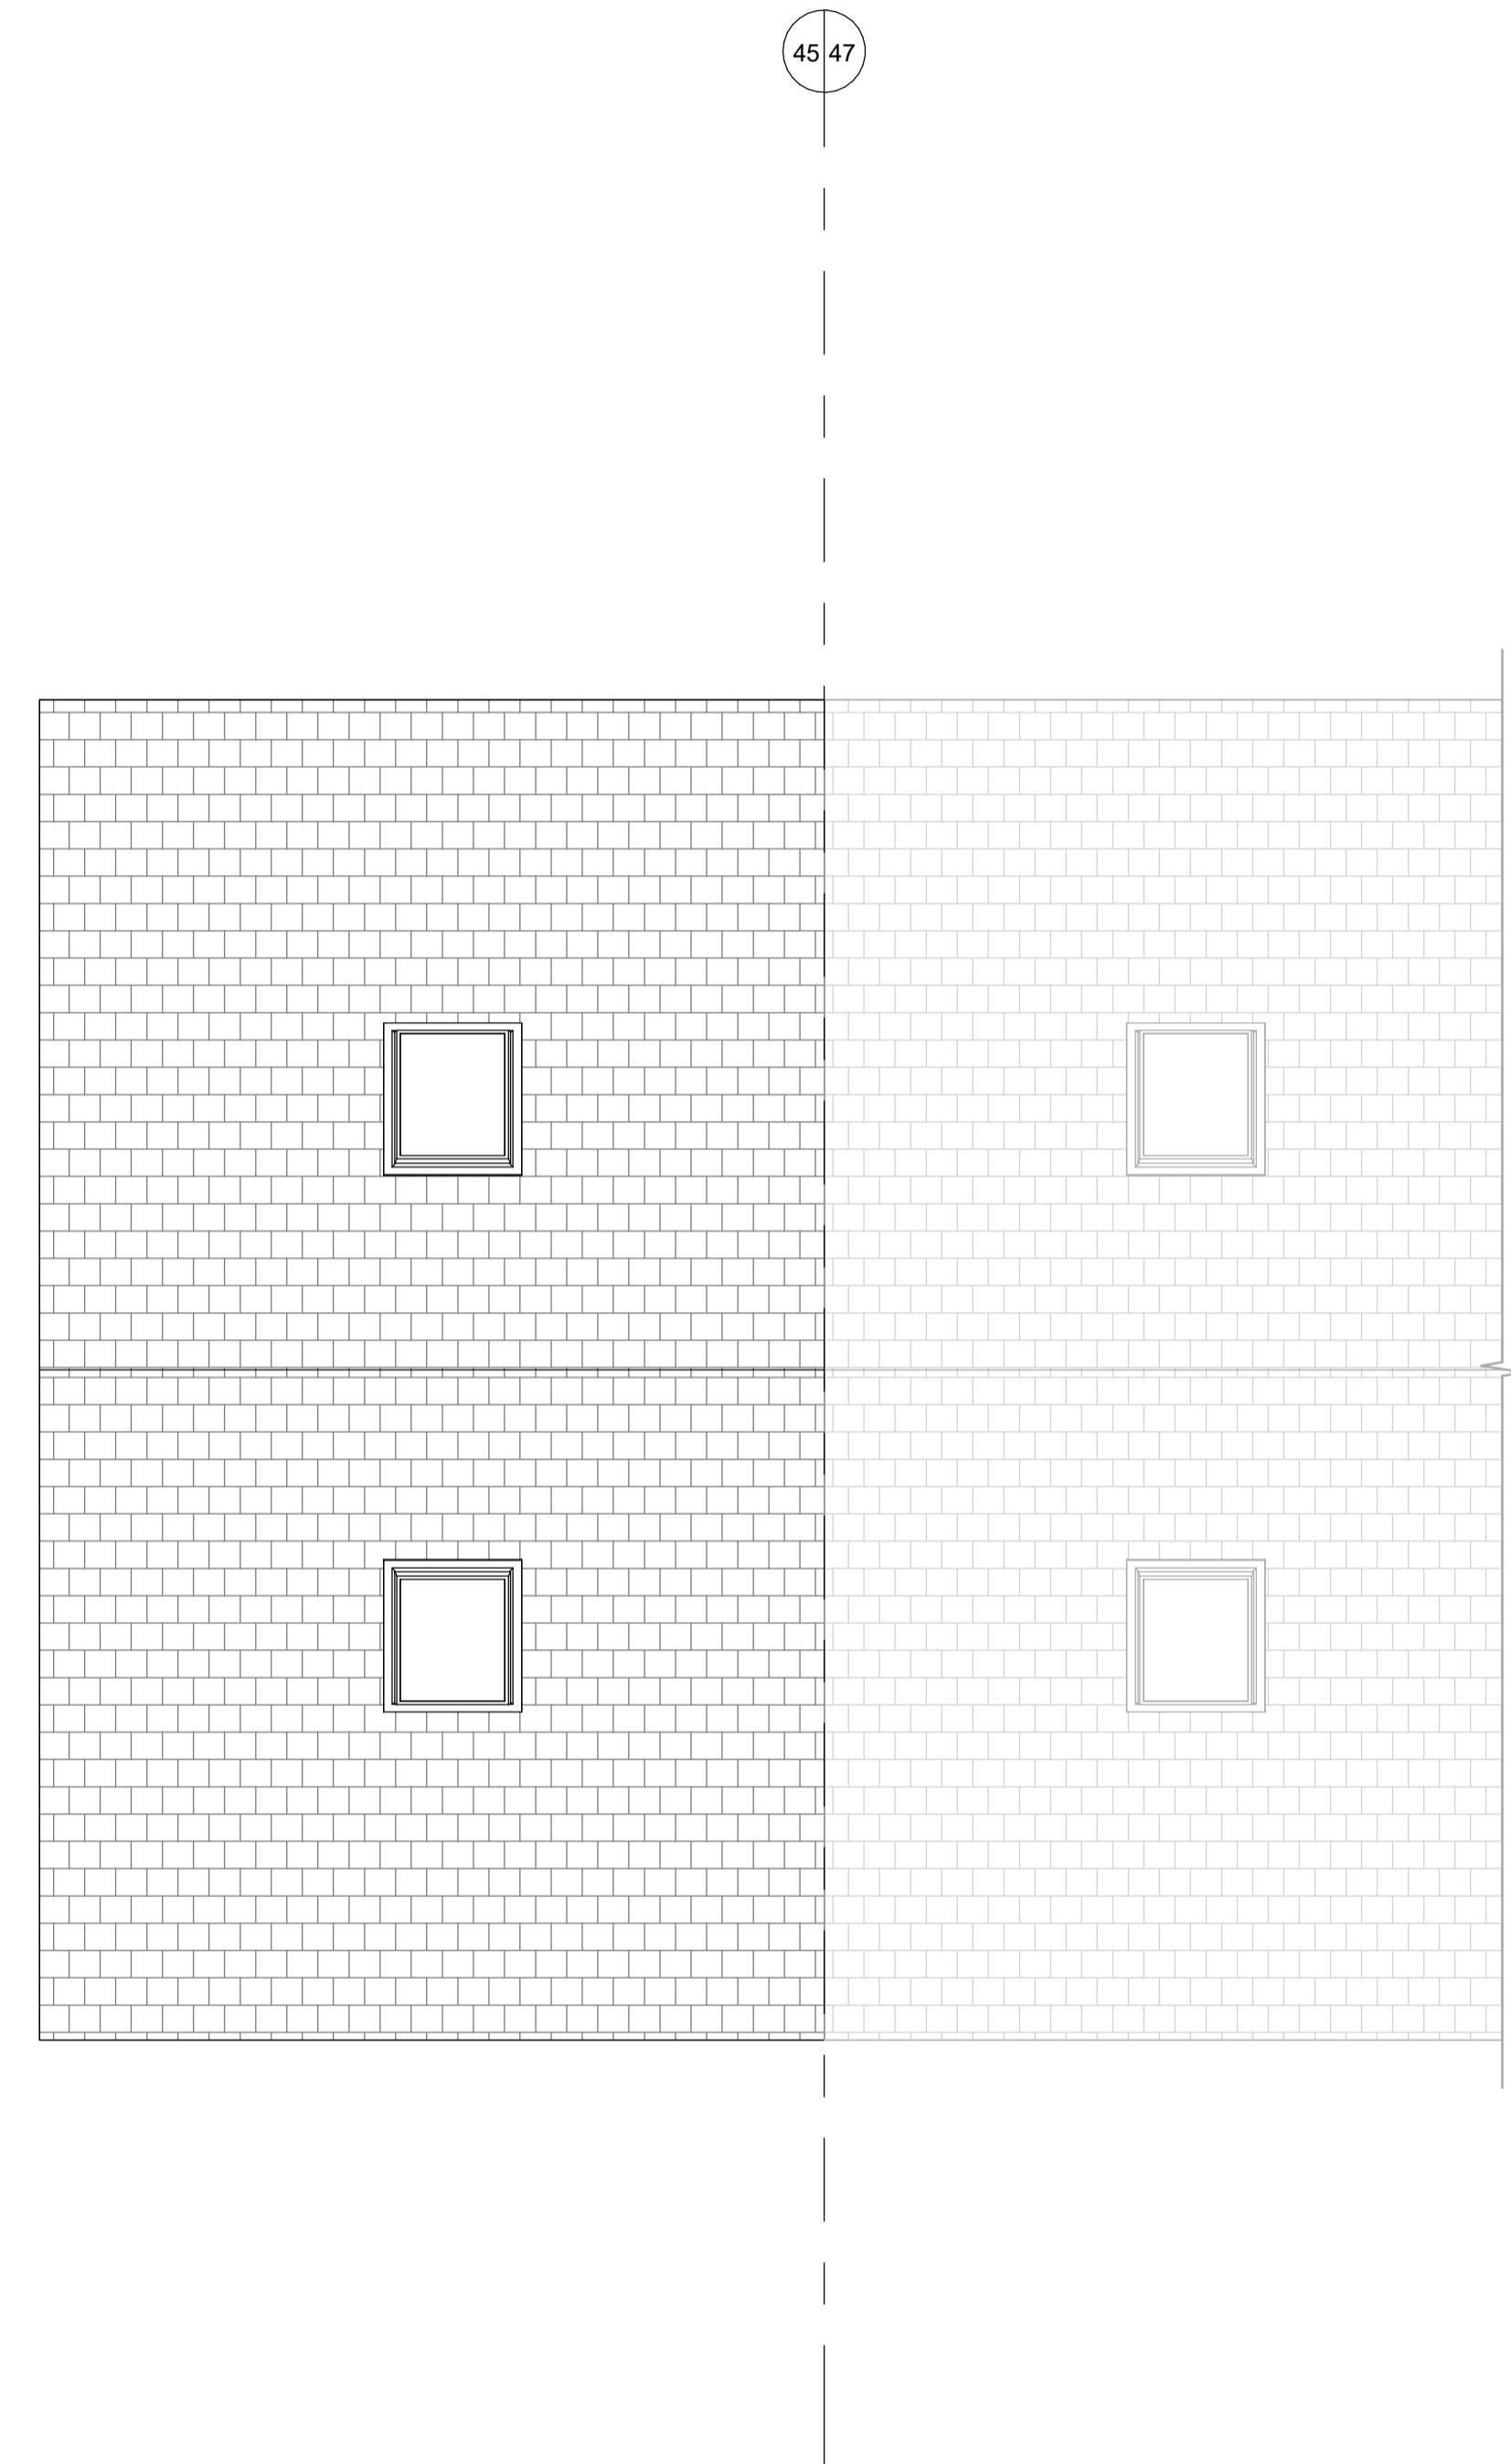
- Existing
- New
- Demolished

**Existing- G Floor**

1 : 50

**Existing- 1st Floor**

1 : 50

**Existing- Roof**

1 : 50

GENERAL NOTE:
 * ALL DIMENSIONS ARE IN MILLIMETRE
 • DRAWING ONLY TO BE USED FOR PURPOSE OF PLANNING, TENDER/QUOTE.
 • DO NOT CONSTRUCT BEFORE PLANNING IS GRANTED.
 • CONTRACTOR AND SUPPLIER ARE RESPONSIBLE TO CARRY OUT SITE MEASURE.
 • ENSURE ALL WORKING DRAWING ARE APPROVED BY PLANNING & BUILDING CONTROL.
 • IT IS THE CLIENT RESPONSIBILITY TO ENSURE THAT A 'PARTY WALL AGREEMENT' IS IN PLACE IF REQUIRED.
 • DRAWINGS SHOULD NOT BE REPRODUCED WITHOUT PERMISSION FROM ARCHSTRUCT LTD.

DRAWING NOTE:
 • WHERE WORKS INVOLVE DEMOLITION TO ENSURE THAT ALL ELEMENTS OF THE BUILDING AND ADJOINING STRUCTURE ARE ACCOUNTED FOR AND THE ALL NECESSARY PROPPING AND TEMPORARY SUPPORTS ARE IN PLACE.
 • REQUEST A COPY OF THE PARTY WALL AWARD WHERE WORK AFFECT PARTY WALL OR INVOLVE EXCAVATION S WITHIN 3 METRES OF ADJOINING PROPERTIES.
 • ANY ALTERATIONS TO THESE DRAWINGS OR CHANGES EFFECT ON SITE DURING CONSTRUCTION COULD MATERIALLY AFFECT SIZES OF STRUCTURALLY MEMBERS THAT HAVE BEEN DESIGNED AND ADOPTED ON PLAN THE LATTER SHOULD BE BROUGHT TO THE NOTICE OF THE DESIGNER.
 • NO WORK APPERTAINING TO THE PLANS SHOULD BE CARRIED OUT UNTIL THE PLAN AND CALCULATIONS HAVE BEEN EXAMINED BY THE LOCAL AUTHORITY.
 • ANY WORK CARRIED OUT BEFORE SUCH APPROVAL IS OBTAINED IS SOLELY AT CONTRACTORS OR OWNERS RISK.

Rev	Description	Date
P1	Initial Issue	25/01/2025



CLIENT

Nishant Mahajan

PROJECT
 45 Lawrence Drive, Ickenham, UB108RW

TITLE
 Existing Plans

DRAWN BY HS CHECKED BY - DATE 25/01/2025
 1:1250 0 25 50 125
 1:500 0 5 10 50
 1:200 0 2 4 6 8 10 20
 1:100 0 1 2 3 4 5 6 7 8 9 10 125
 1:50 0 1 2 3 4 5 6 7 8 9 10 125
 1:1250 0 25 50 125
 1:500 0 5 10 50
 1:200 0 2 4 6 8 10 20
 1:100 0 1 2 3 4 5 6 7 8 9 10 125
 1:50 0 1 2 3 4 5 6 7 8 9 10 125

SCALE (@ A1) As indicated	PROJECT NUMBER M-43
DRAWING NUMBER A100	REV P1

Legend

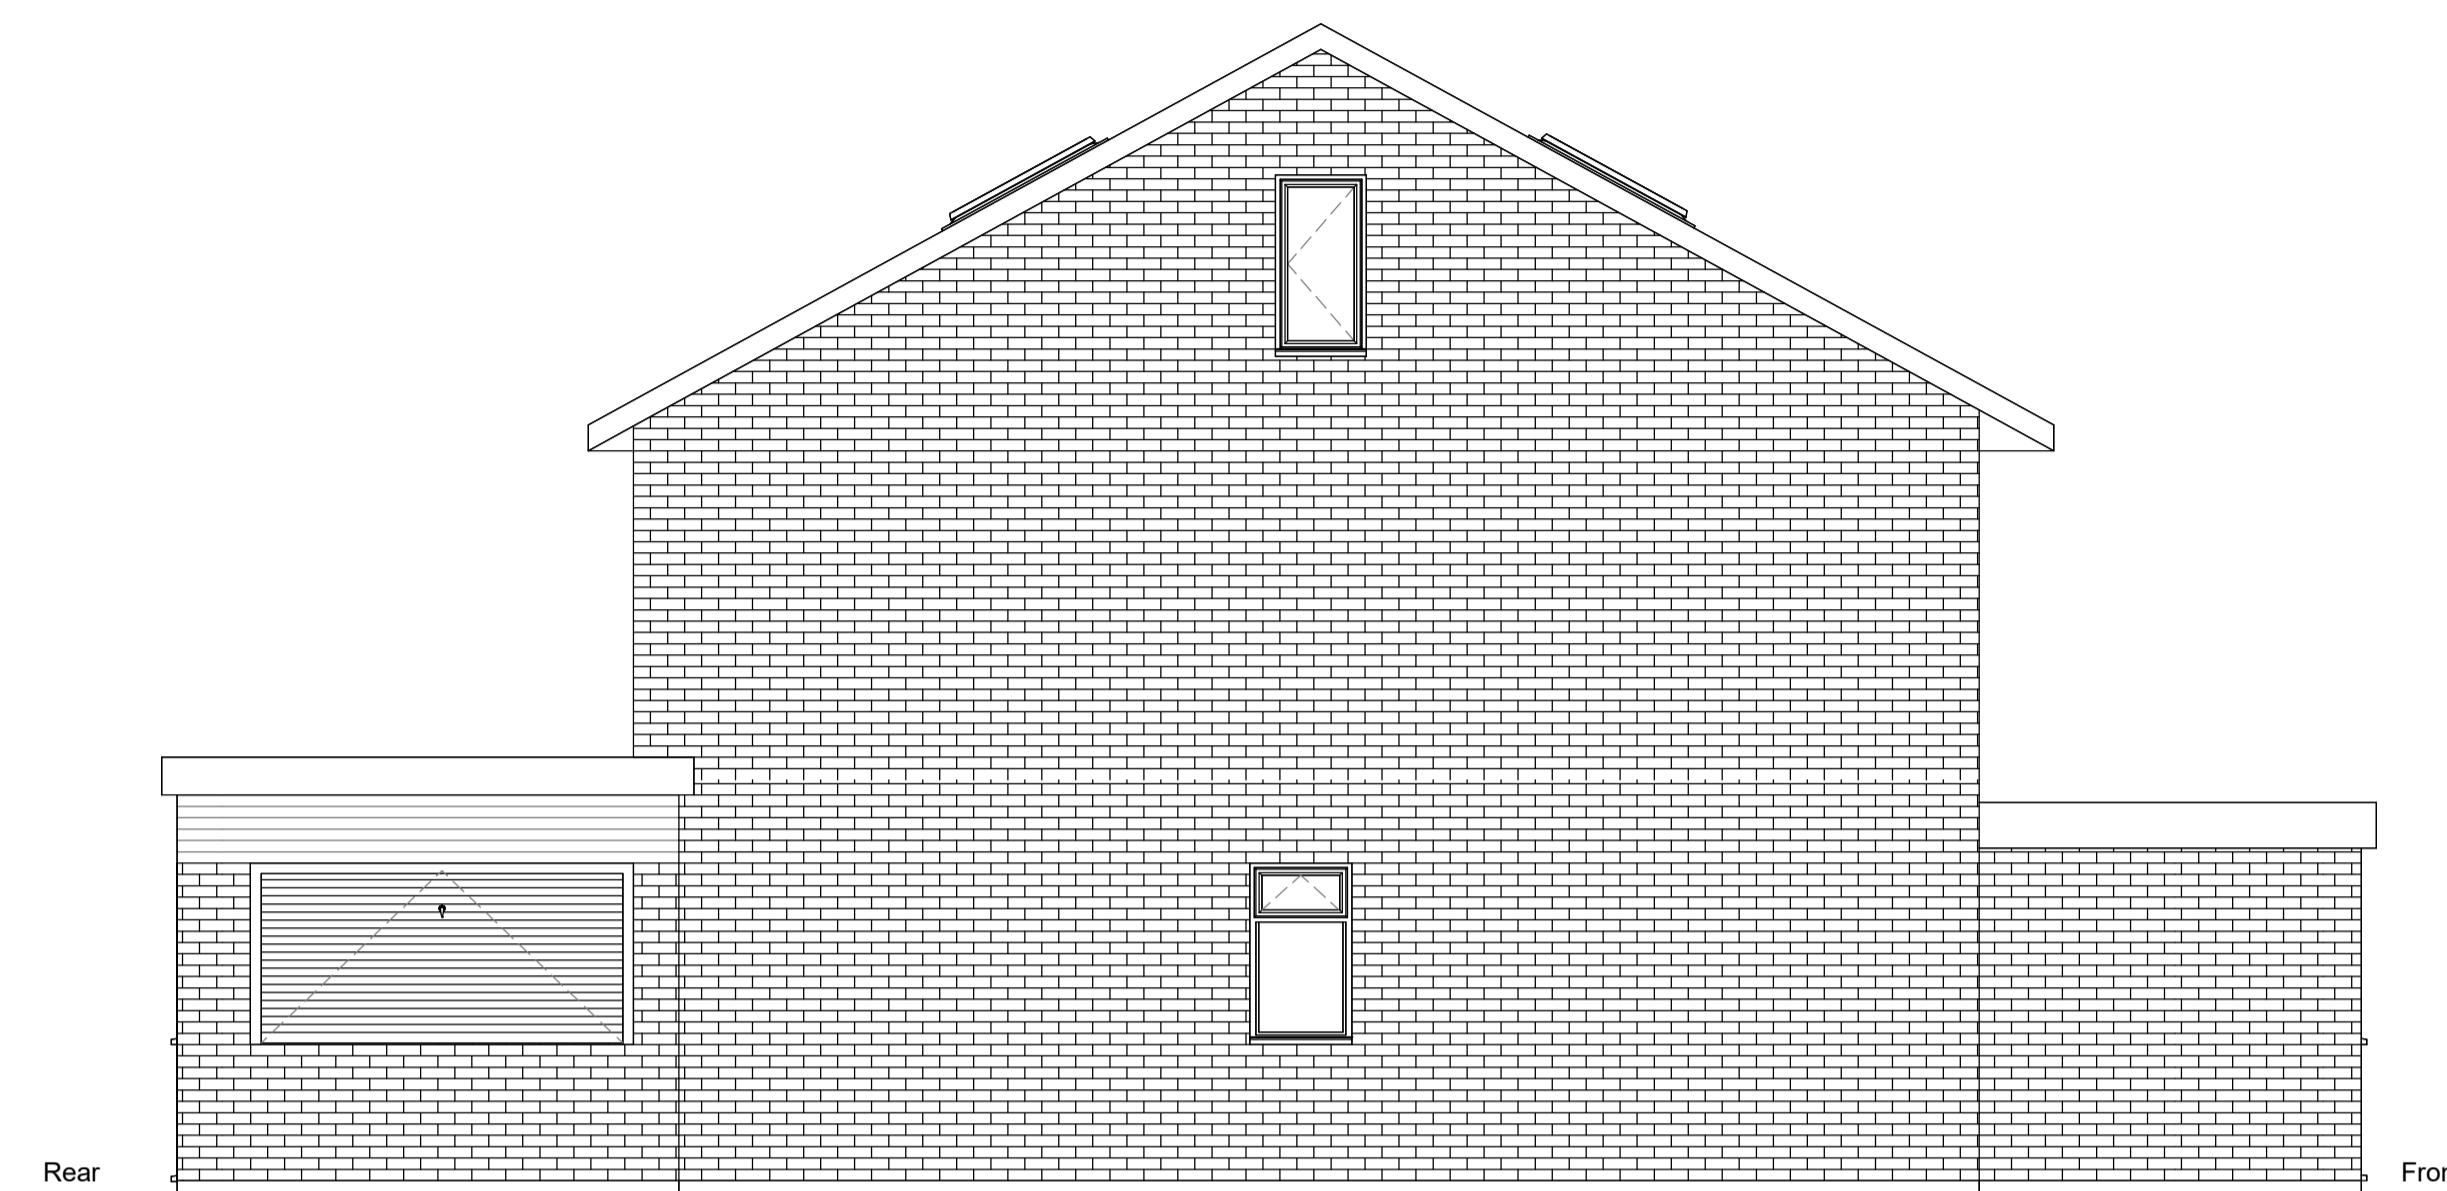
- Existing
- New
- Demolished

Roof
76502nd Floor
51501st Floor
2650G Floor
0
GL
-100

45 47

**Existing- Front Elevation**

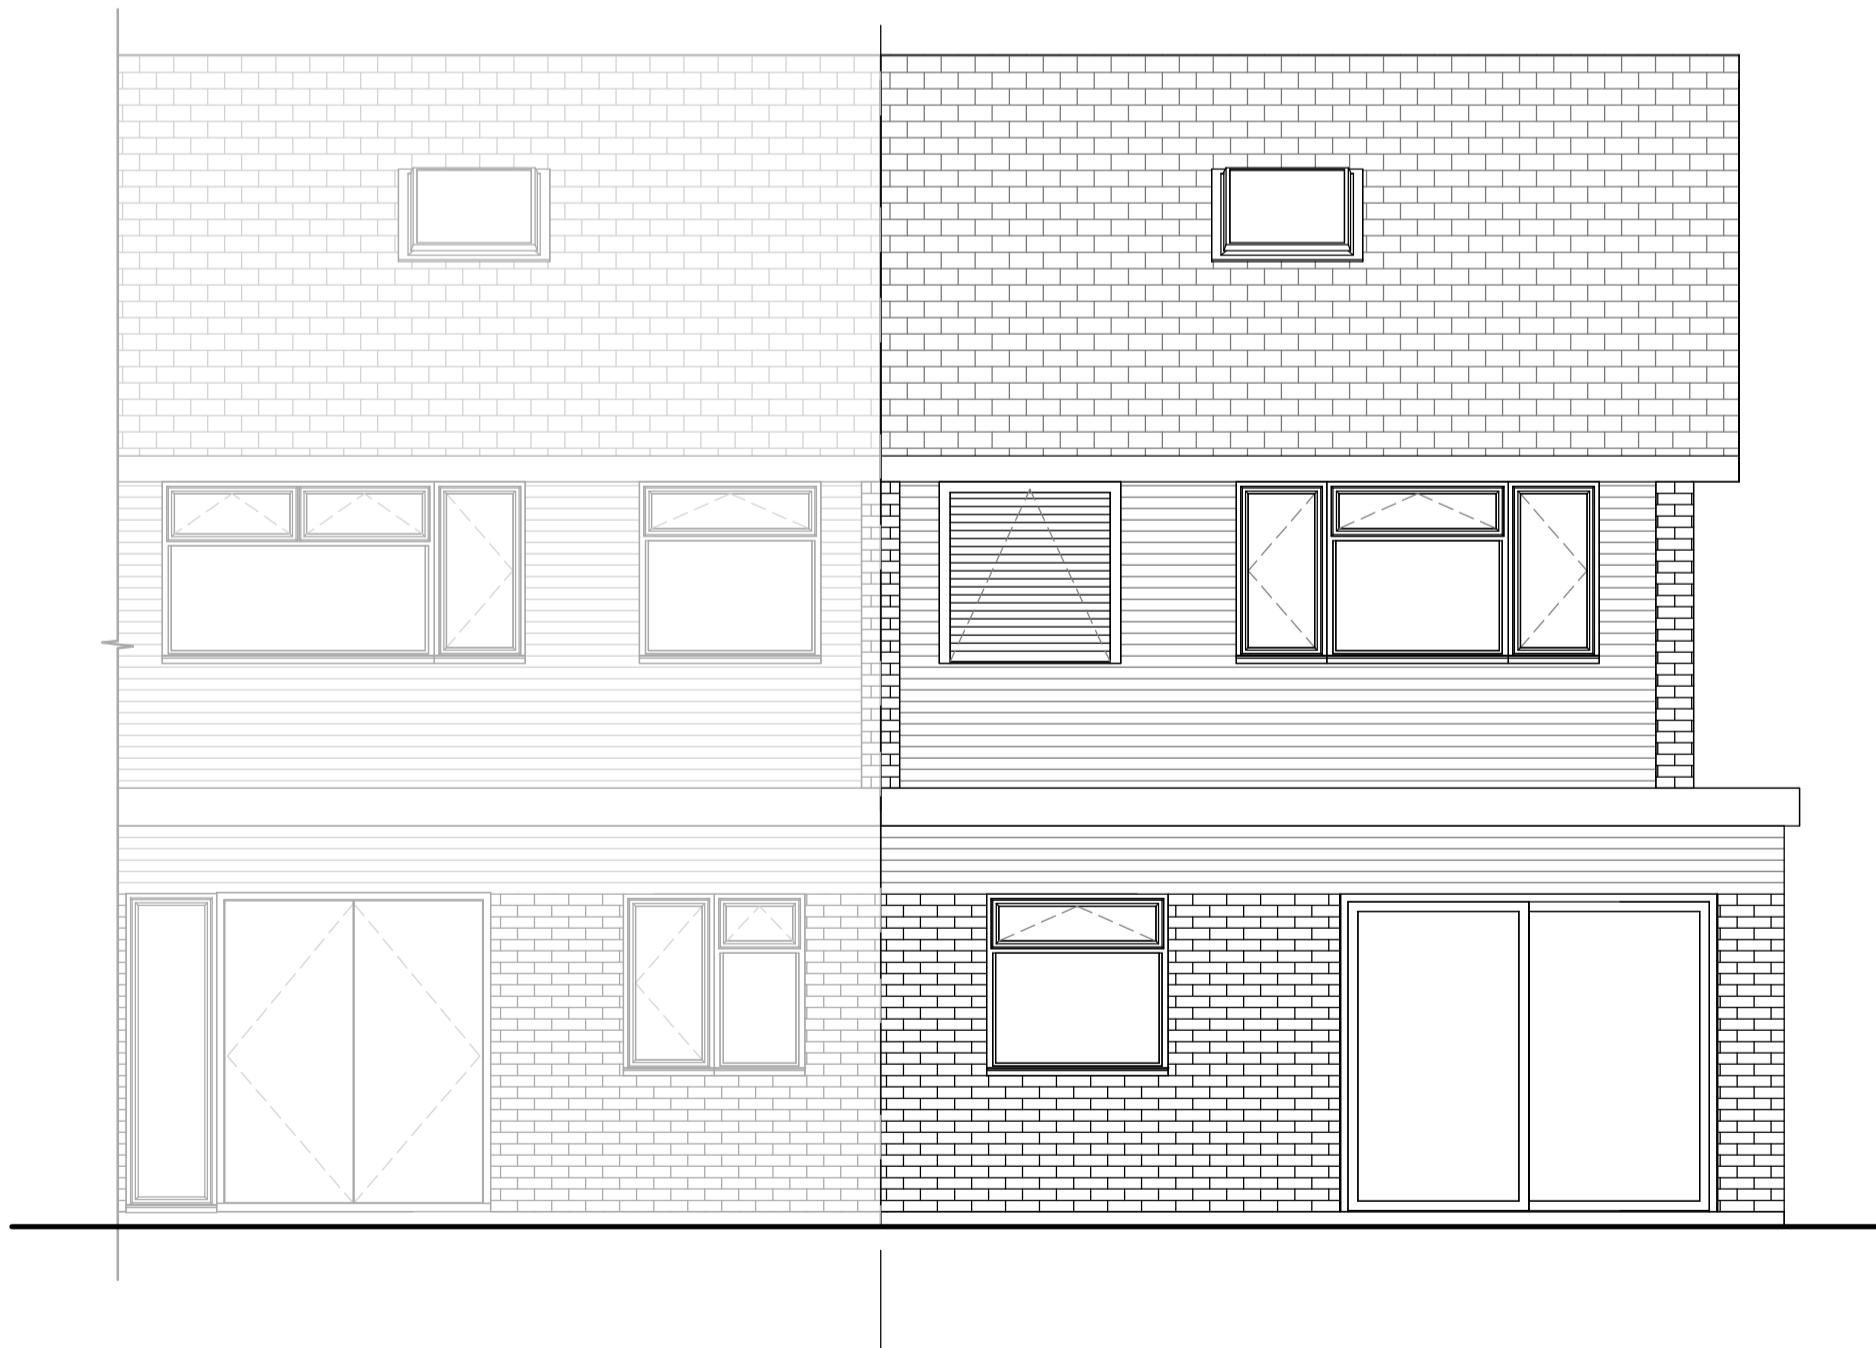
1 : 50

**Existing- Side - Elevation**

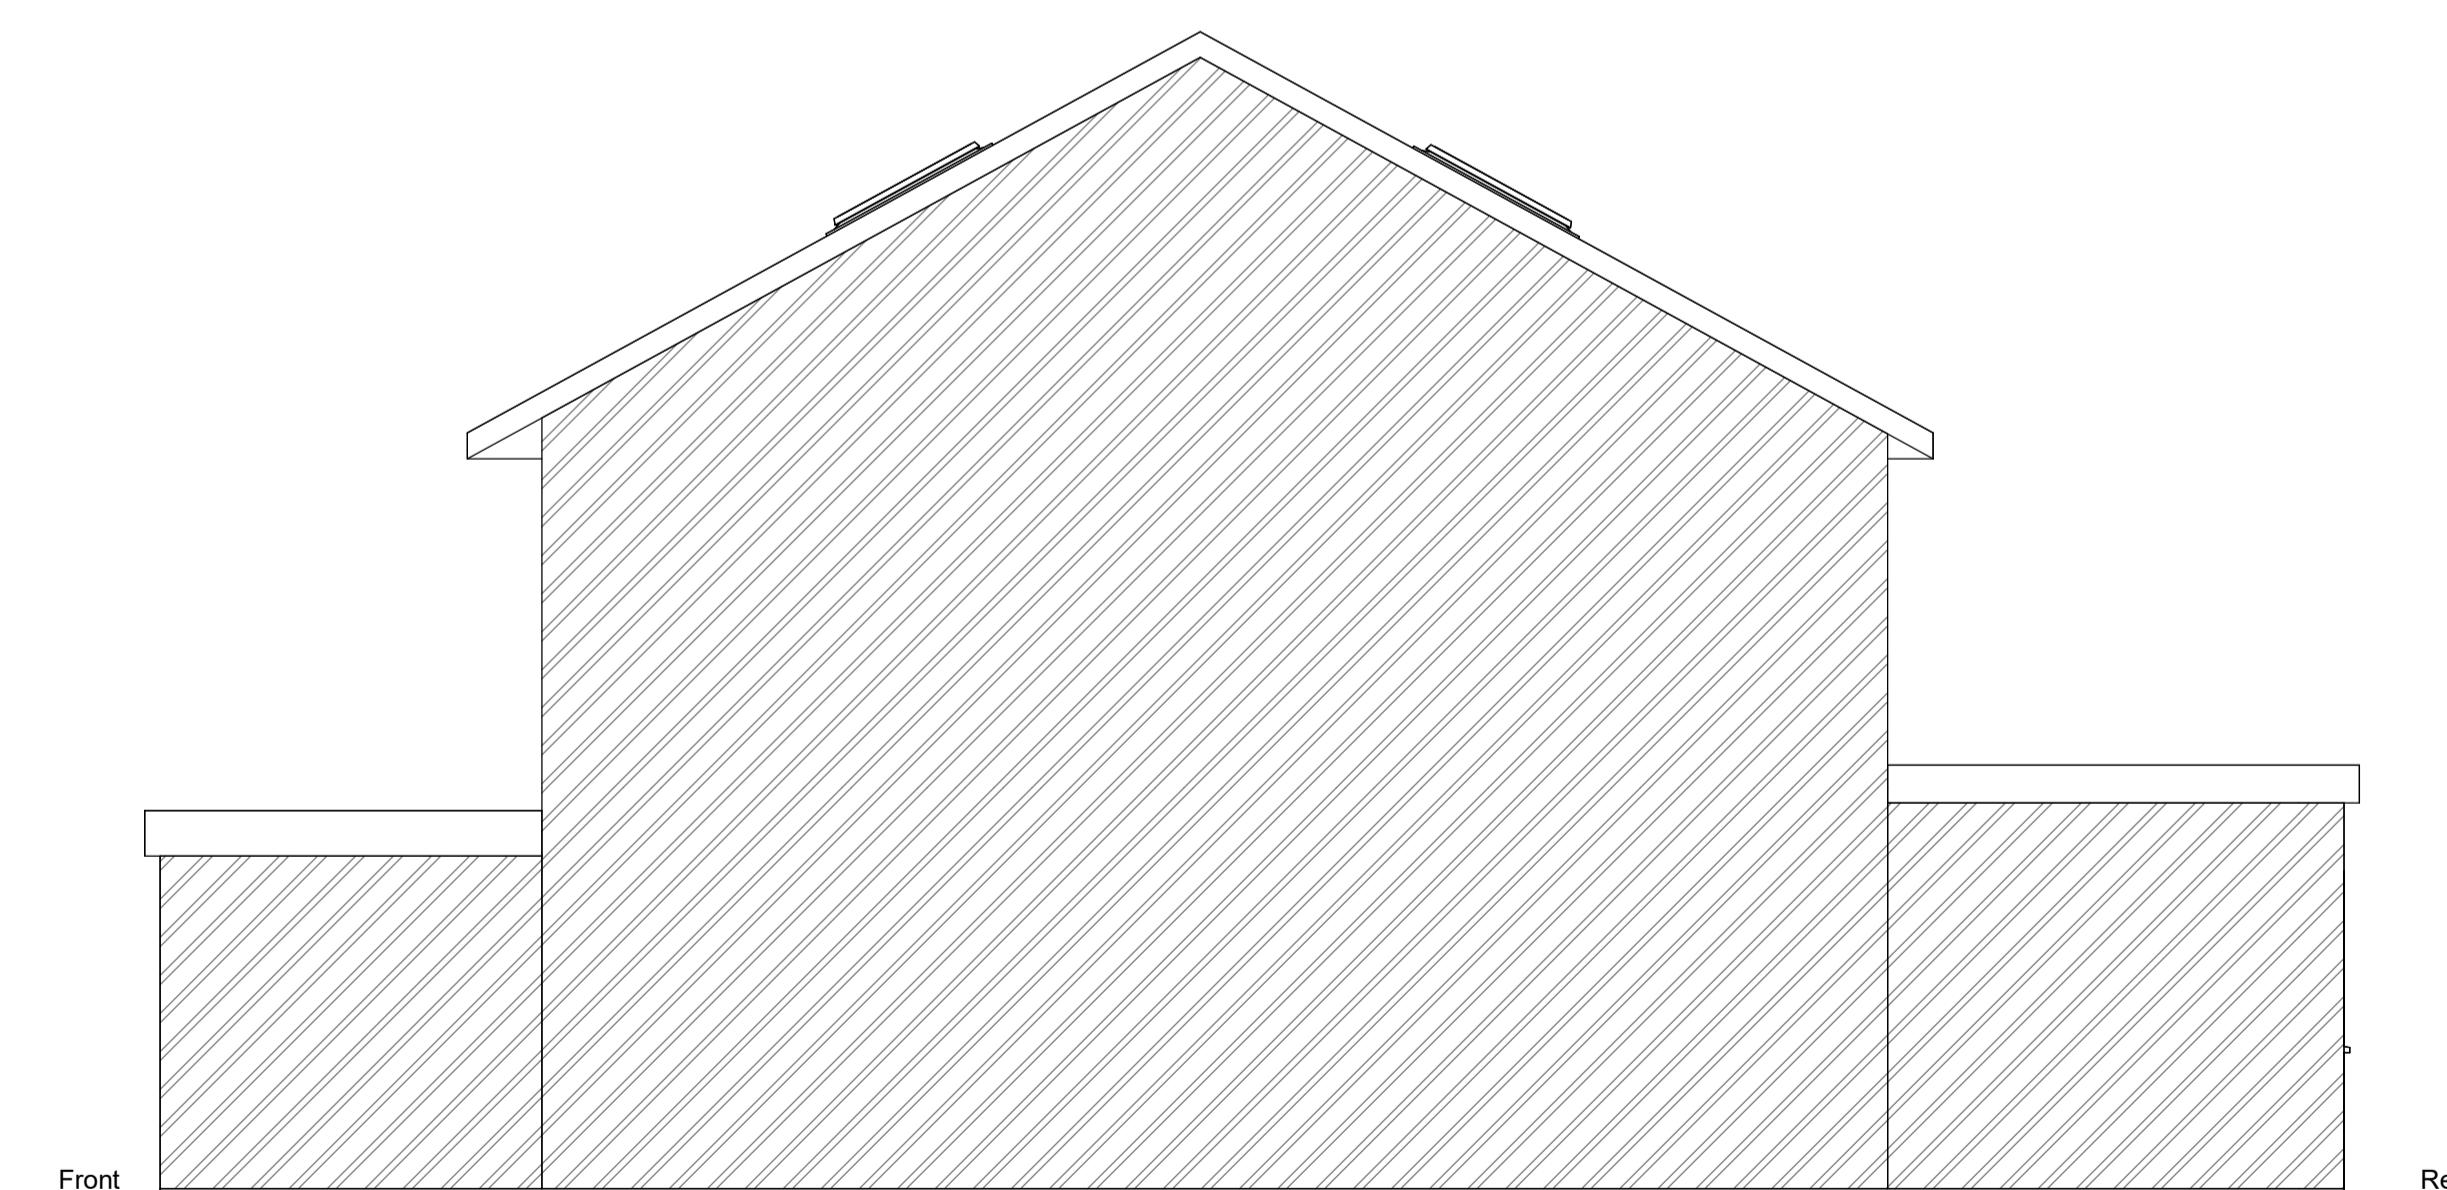
1 : 50

Roof
76502nd Floor
51501st Floor
2650G Floor
0
GL
-100

47 45

**Existing- Rear Elevation**

1 : 50

**Existing- Side Flank - Elevation**

1 : 50

1:1250	0	25	50	125
1:500	0	5	10	50
1:200	0	2	4	20
1:100	0	1	3	10
1:50	0	1	2	5

GENERAL NOTE:
 * ALL DIMENSIONS ARE IN MILLIMETRE
 • DRAWING ONLY TO BE USED FOR PURPOSE OF PLANNING, TENDER/QUOTE.
 • DO NOT CONSTRUCT BEFORE PLANNING IS GRANTED.
 • CONTRACTOR AND SUPPLIER ARE RESPONSIBLE TO CARRY OUT SITE MEASURE.
 • ENSURE ALL WORKING DRAWING ARE APPROVED BY PLANNING & BUILDING CONTROL.
 • IT IS THE CLIENT RESPONSIBILITY TO ENSURE THAT A 'PARTY WALL AGREEMENT' IS IN PLACE IF REQUIRED.
 • DRAWINGS SHOULD NOT BE REPRODUCED WITHOUT PERMISSION FROM ARCHSTRUCT LTD.

DRAWING NOTE:
 • WHERE WORKS INVOLVE DEMOLITION TO ENSURE THAT ALL ELEMENTS OF THE BUILDING AND ADJOINING STRUCTURE ARE ACCOUNTED FOR AND THE ALL NECESSARY PROPPING AND TEMPORARY SUPPORTS ARE IN PLACE.
 • REQUEST A COPY OF THE PARTY WALL AGREEMENT WHERE WORK AFFECT PARTY WALL OR INVOLVE EXCAVATION'S WITHIN 3 METRES OF ADJOINING PROPERTIES.
 • ANY ALTERATIONS TO THESE DRAWINGS OR CHANGES EFFECT ON SITE DURING CONSTRUCTION COULD MATERIALLY AFFECT SIZES OF STRUCTURALLY MEMBERS THAT HAVE BEEN DESIGNED AND ADOPTED ON PLAN THE LATTER SHOULD BE BROUGHT TO THE NOTICE OF THE DESIGNER.
 • NO WORK APPERTAINING TO THE PLANS SHOULD BE CARRIED OUT UNTIL THE PLAN AND CALCULATIONS HAVE BEEN EXAMINED BY THE LOCAL AUTHORITY.
 • ANY WORK CARRIED OUT BEFORE SUCH APPROVAL IS OBTAINED IS SOLELY AT CONTRACTORS OR OWNERS RISK.

Rev	Description	Date
P1	Initial Issue	25/01/25

Arch Struct
 www.archstruct.co.uk
 Email: info@archstruct.co.uk
 Mob: 07306 883 883

CLIENT

Nishant Mahajan

PROJECT

45 Lawrence Drive, Ickenham, UB108RW

TITLE

Existing E elevations

DRAWN BY

CHECKED BY

DATE

25/01/25

SCALE (@ A1)

As indicated

PROJECT NUMBER

M-43

DRAWING NUMBER

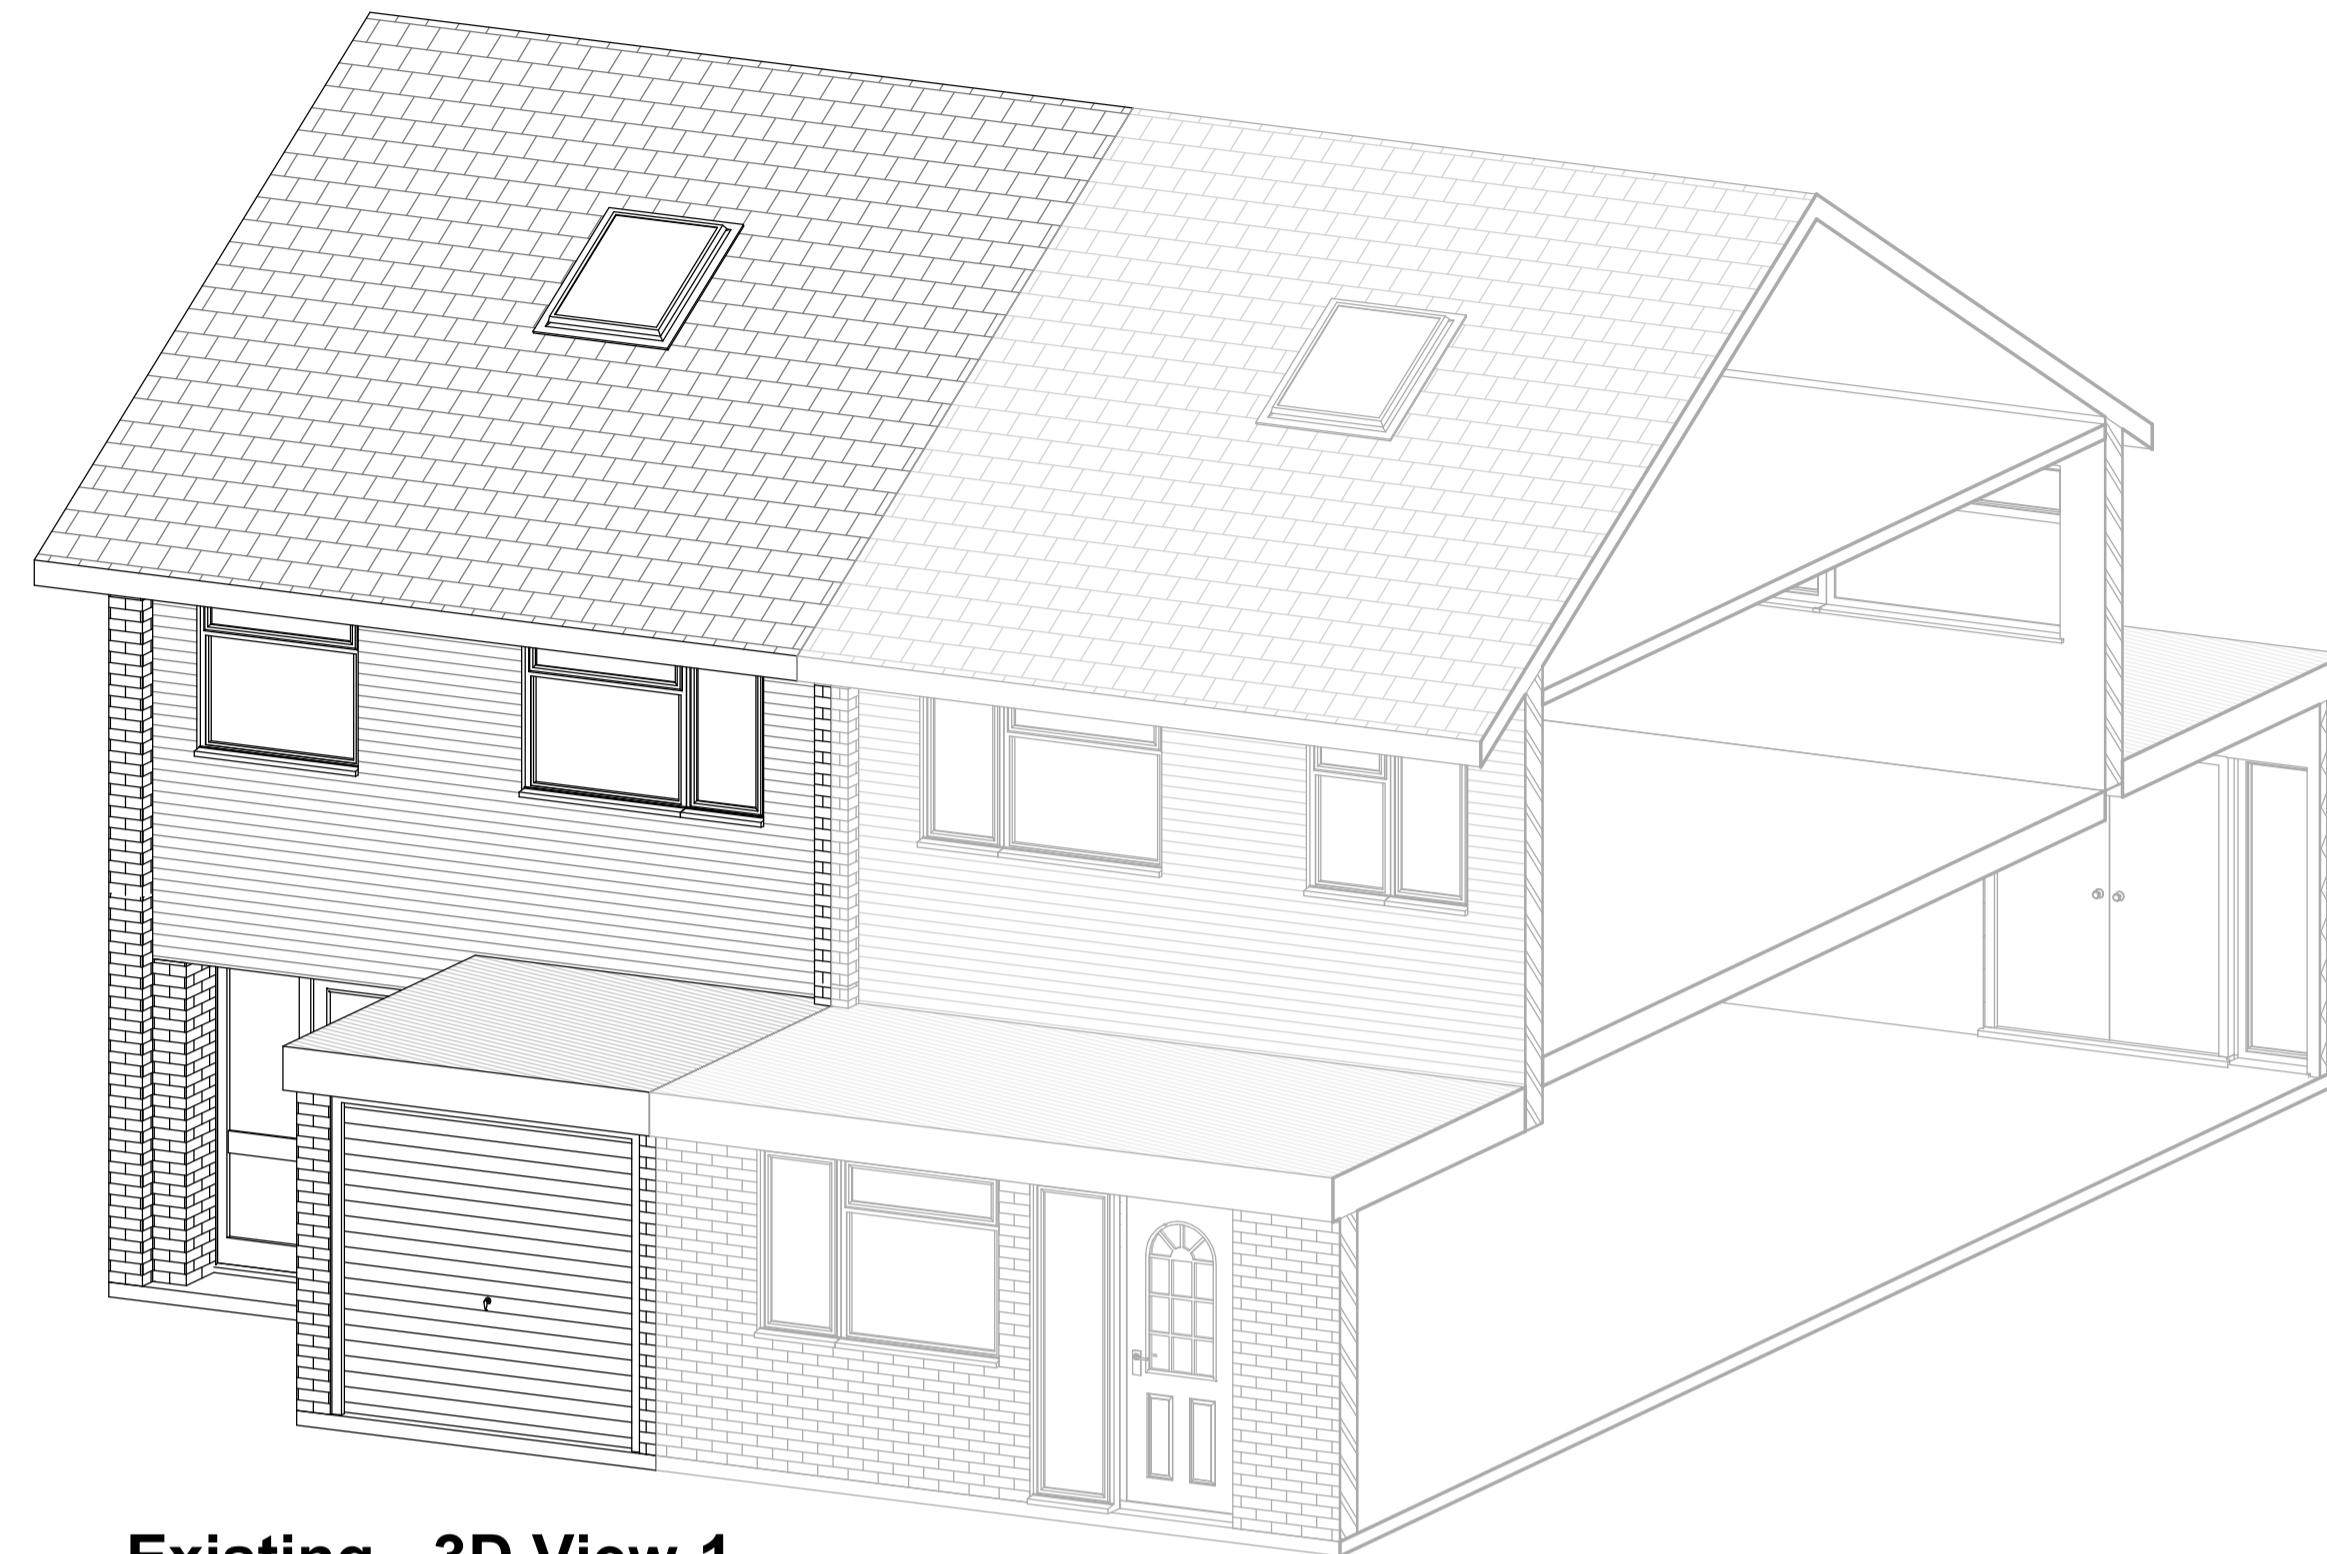
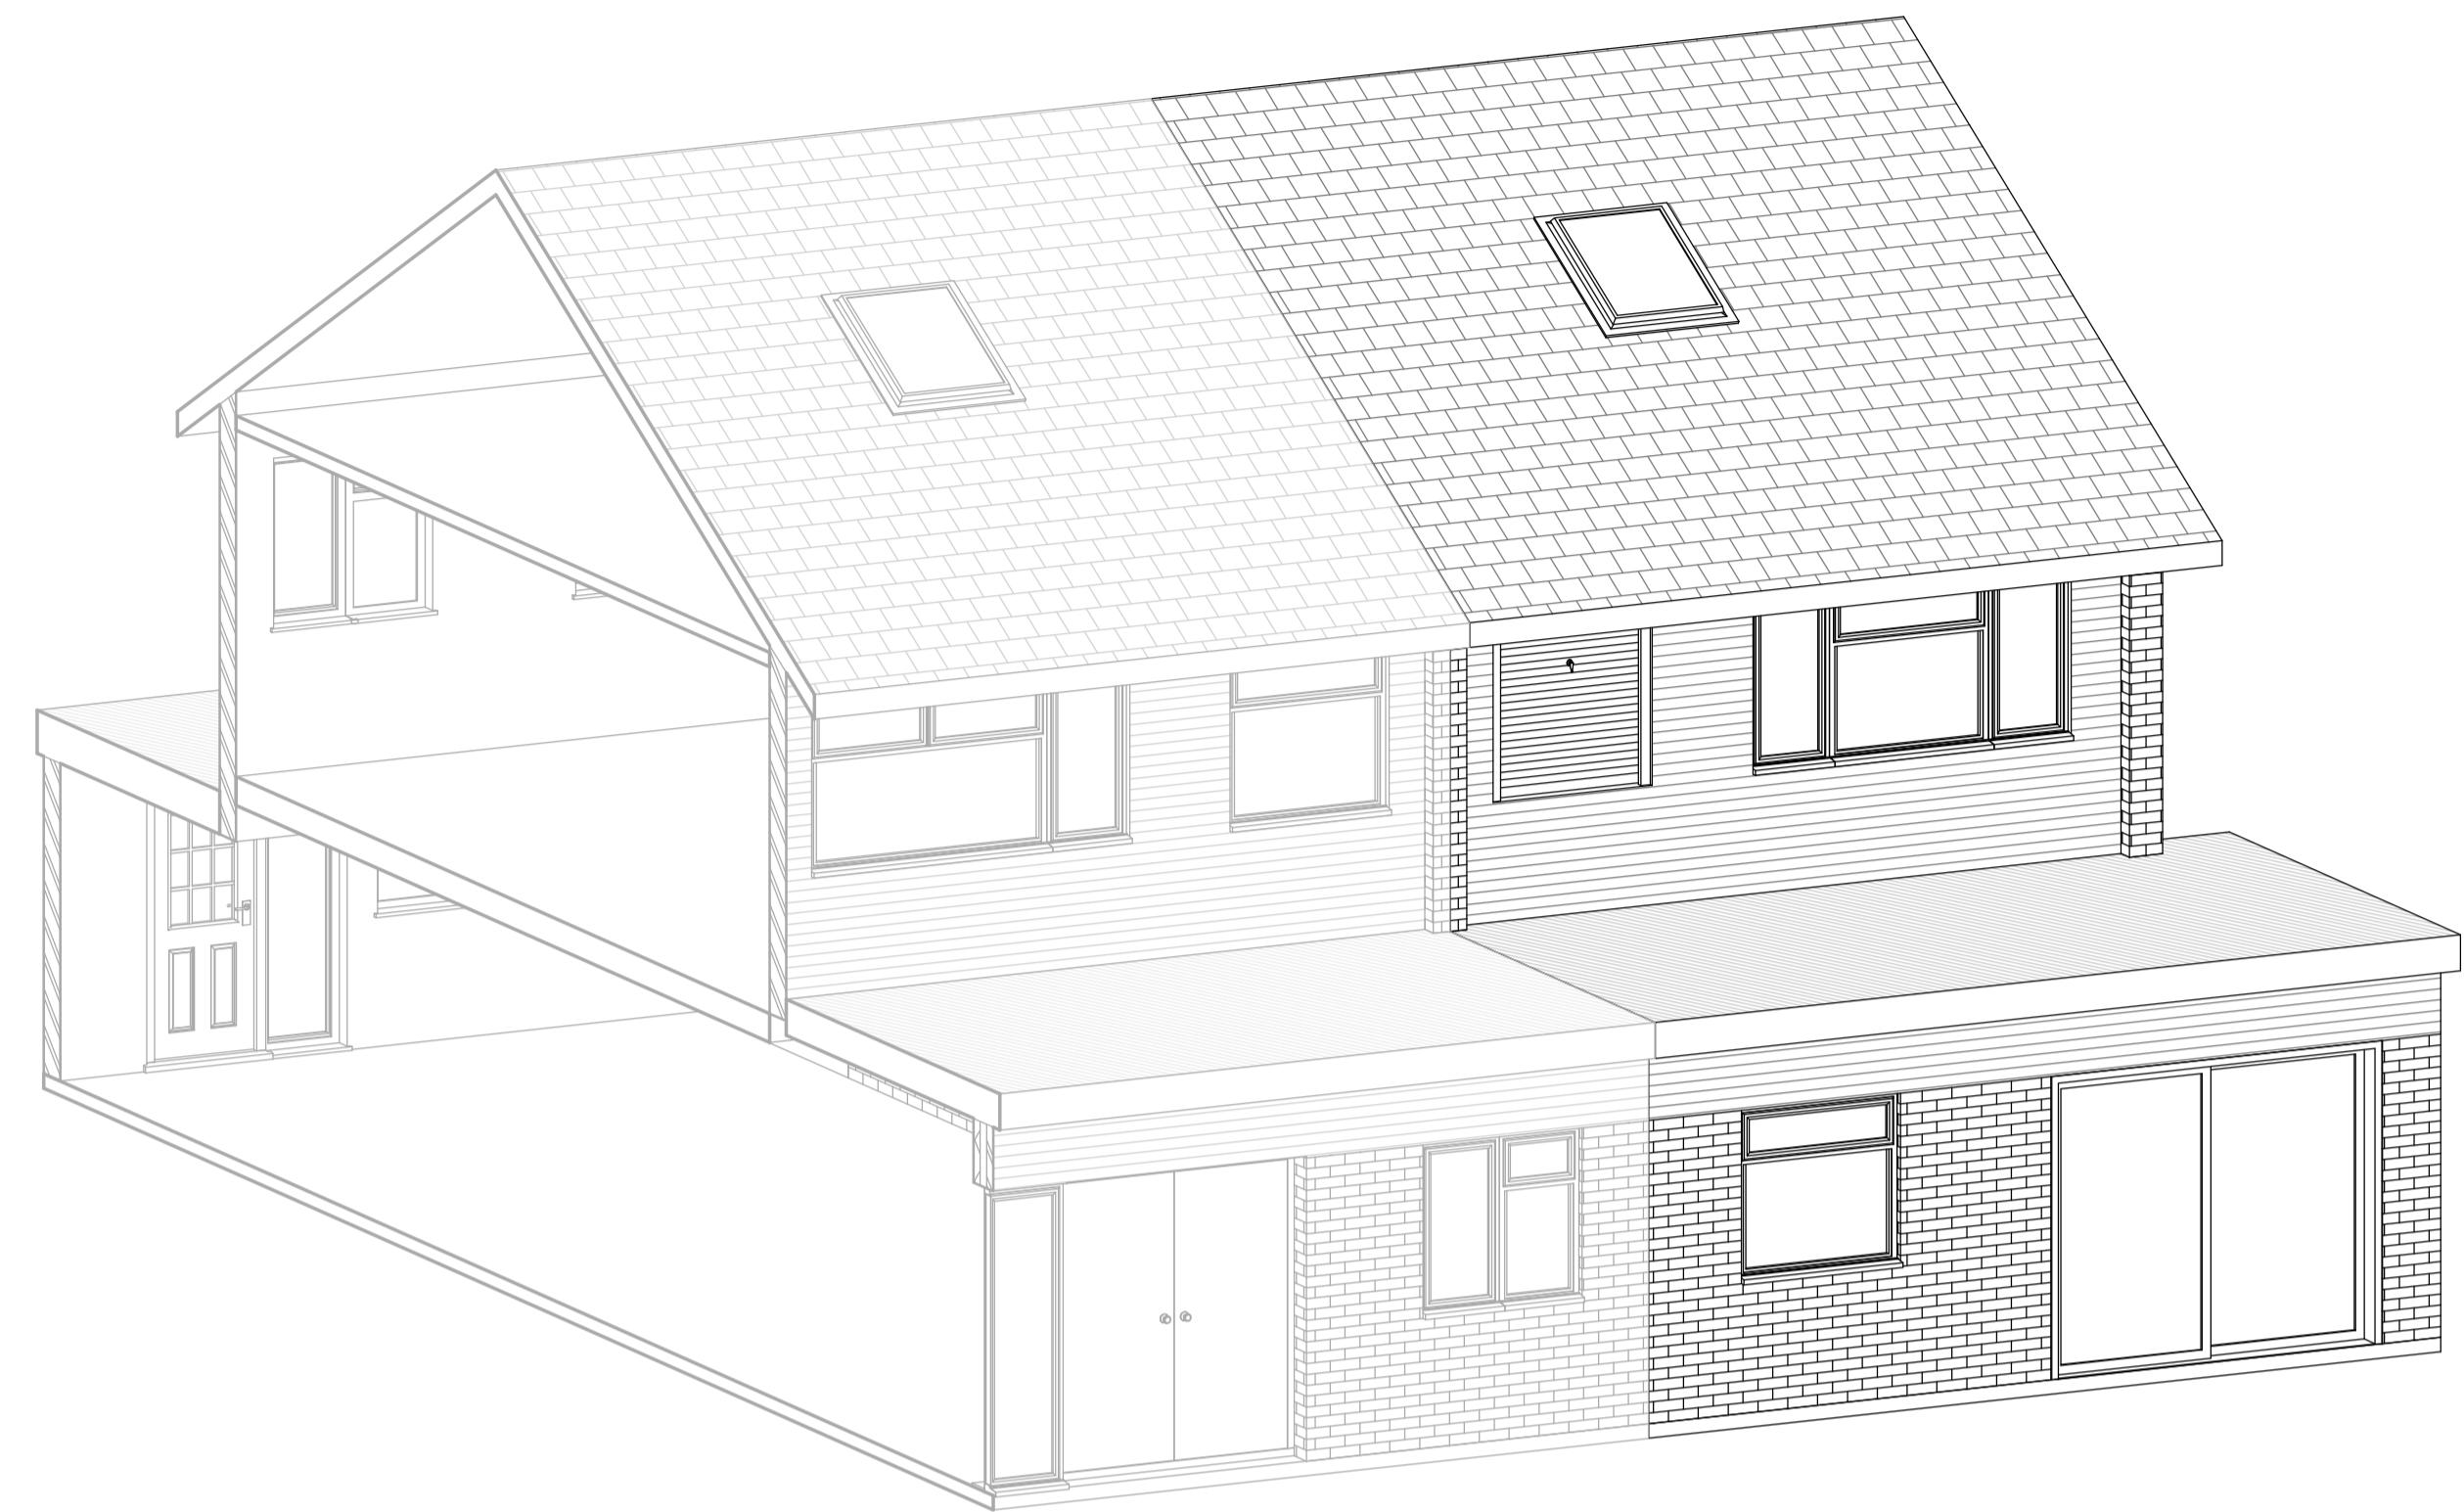
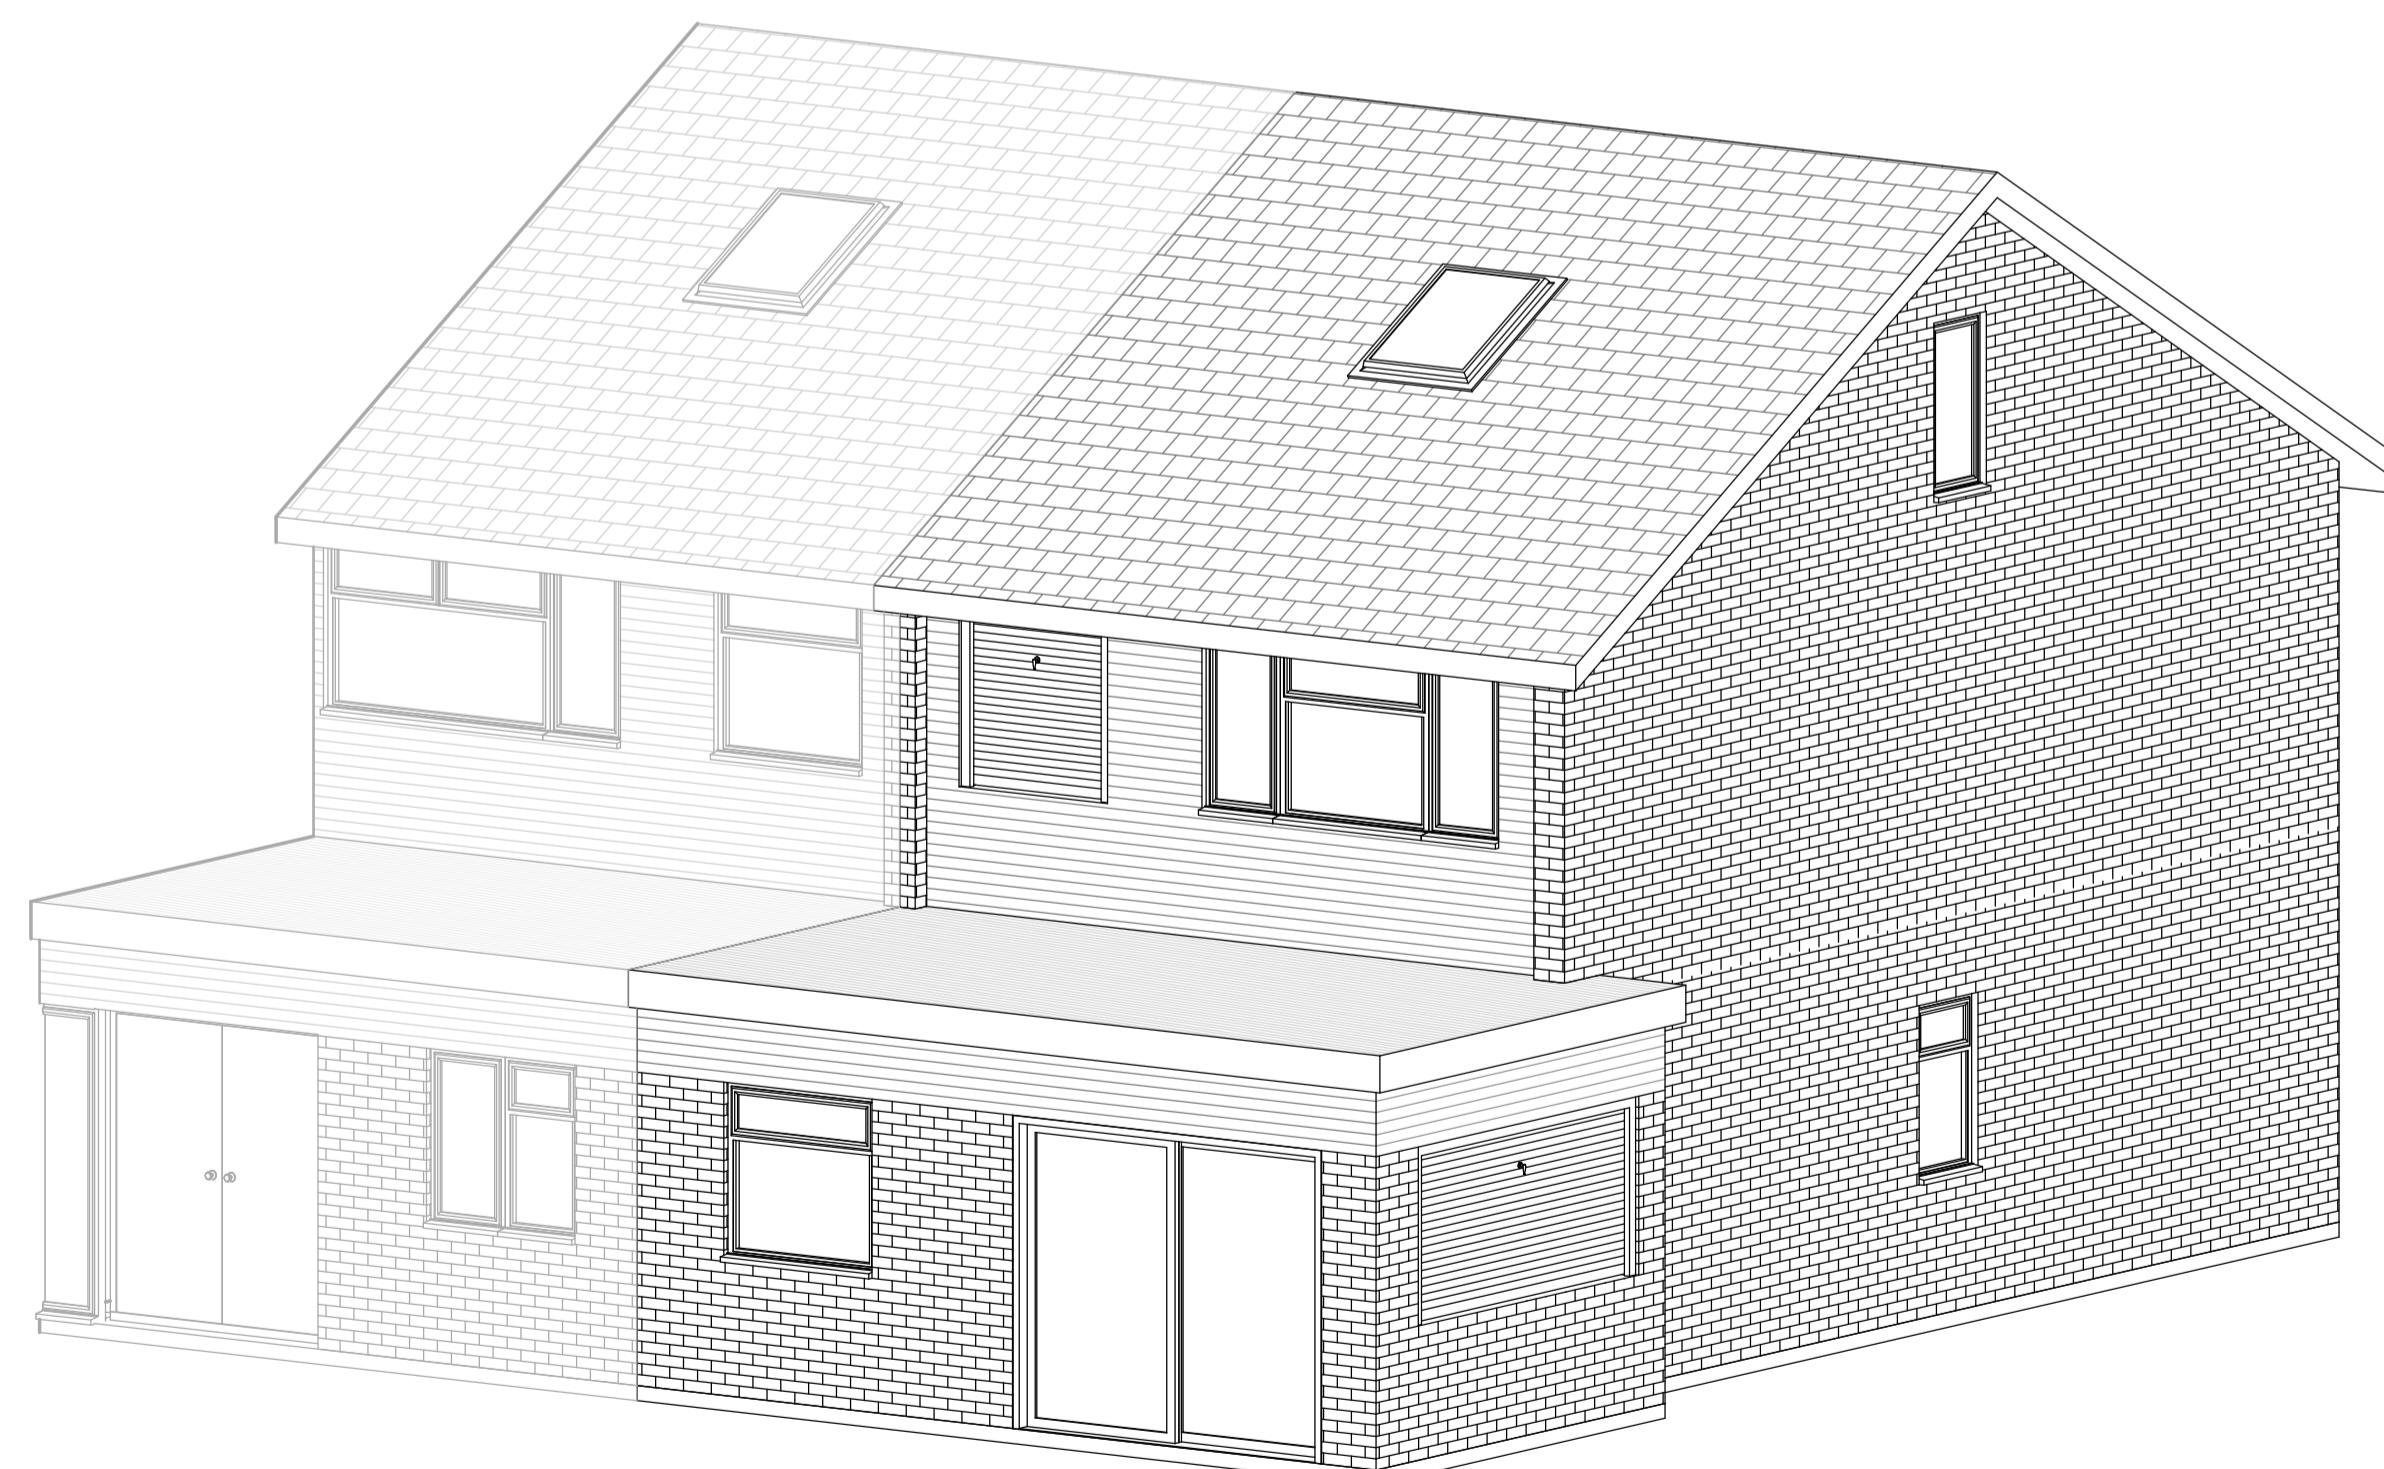
A101

REV

P1

Legend

- Existing
- New
- Demolished

**Existing - 3D View 1****Existing - 3D View 2****Existing - 3D View 3****Existing - 3D View 4**

1:1250 0 25 50 125
 1:500 0 5 10 50
 1:200 0 2 4 6 8 10 25
 1:100 0 1 2 3 4 5 6 7 8 9 10
 1:50 0 1 2 3 4 5 6 7 8 9 10 125

GENERAL NOTE:
 * ALL DIMENSIONS ARE IN MILLIMETRE
 • DRAWING ONLY TO BE USED FOR PURPOSE OF PLANNING, TENDER/QUOTE.
 • DO NOT CONSTRUCT BEFORE PLANNING IS GRANTED.
 • CONTRACTOR AND SUPPLIER ARE RESPONSIBLE TO CARRY OUT SITE MEASURE.
 • ENSURE ALL WORKING DRAWING ARE APPROVED BY PLANNING & BUILDING CONTROL.
 • IT IS THE CLIENT RESPONSIBILITY TO ENSURE THAT A 'PARTY WALL AGREEMENT' IS IN PLACE IF REQUIRED.
 • DRAWINGS SHOULD NOT BE REPRODUCED WITHOUT PERMISSION FROM ARCHSTRUCT LTD.

DRAWING NOTE:
 • WHERE WORKS INVOLVE DEMOLITION TO ENSURE THAT ALL ELEMENTS OF THE BUILDING AND ADJOINING STRUCTURE ARE ACCOUNTED FOR AND THE ALL NECESSARY PROPPING AND TEMPORARY SUPPORTS ARE IN PLACE.
 • REQUEST A COPY OF THE PARTY WALL AGREEMENT WHERE WORK AFFECT PARTY WALL OR INVOLVE EXCAVATION S WITHIN 3 METRES OF ADJOINING PROPERTIES.
 • ANY ALTERATIONS TO THESE DRAWINGS OR CHANGES EFFECT ON SITE DURING CONSTRUCTION COULD MATERIALLY AFFECT SIZES OF STRUCTURALLY MEMBERS THAT HAVE BEEN DESIGNED AND ADOPTED ON PLAN THE LATTER SHOULD BE BROUGHT TO THE NOTICE OF THE DESIGNER.
 • NO WORK APPERTAINING TO THE PLANS SHOULD BE CARRIED OUT UNTIL THE PLAN AND CALCULATIONS HAVE BEEN EXAMINED BY THE LOCAL AUTHORITY.
 • ANY WORK CARRIED OUT BEFORE SUCH APPROVAL IS OBTAINED IS SOLELY AT CONTRACTORS OR OWNERS RISK.

Rev	Description	Date
P1	Initial Issue	25/01/2025

Arch Struct
 www.archstruct.co.uk
 Email: info@archstruct.co.uk
 Mob: 07306 883 883

CLIENT Nishant Mahajan

PROJECT 45 Lawrence Drive, Ickenham, UB108RW

TITLE Existing 3D Views

DRAWN BY	CHECKED BY	DATE
HS	-	25/01/2025
SCALE (@ A1)	PROJECT NUMBER	
1:1	M-43	
DRAWING NUMBER	REV	
A102	P1	