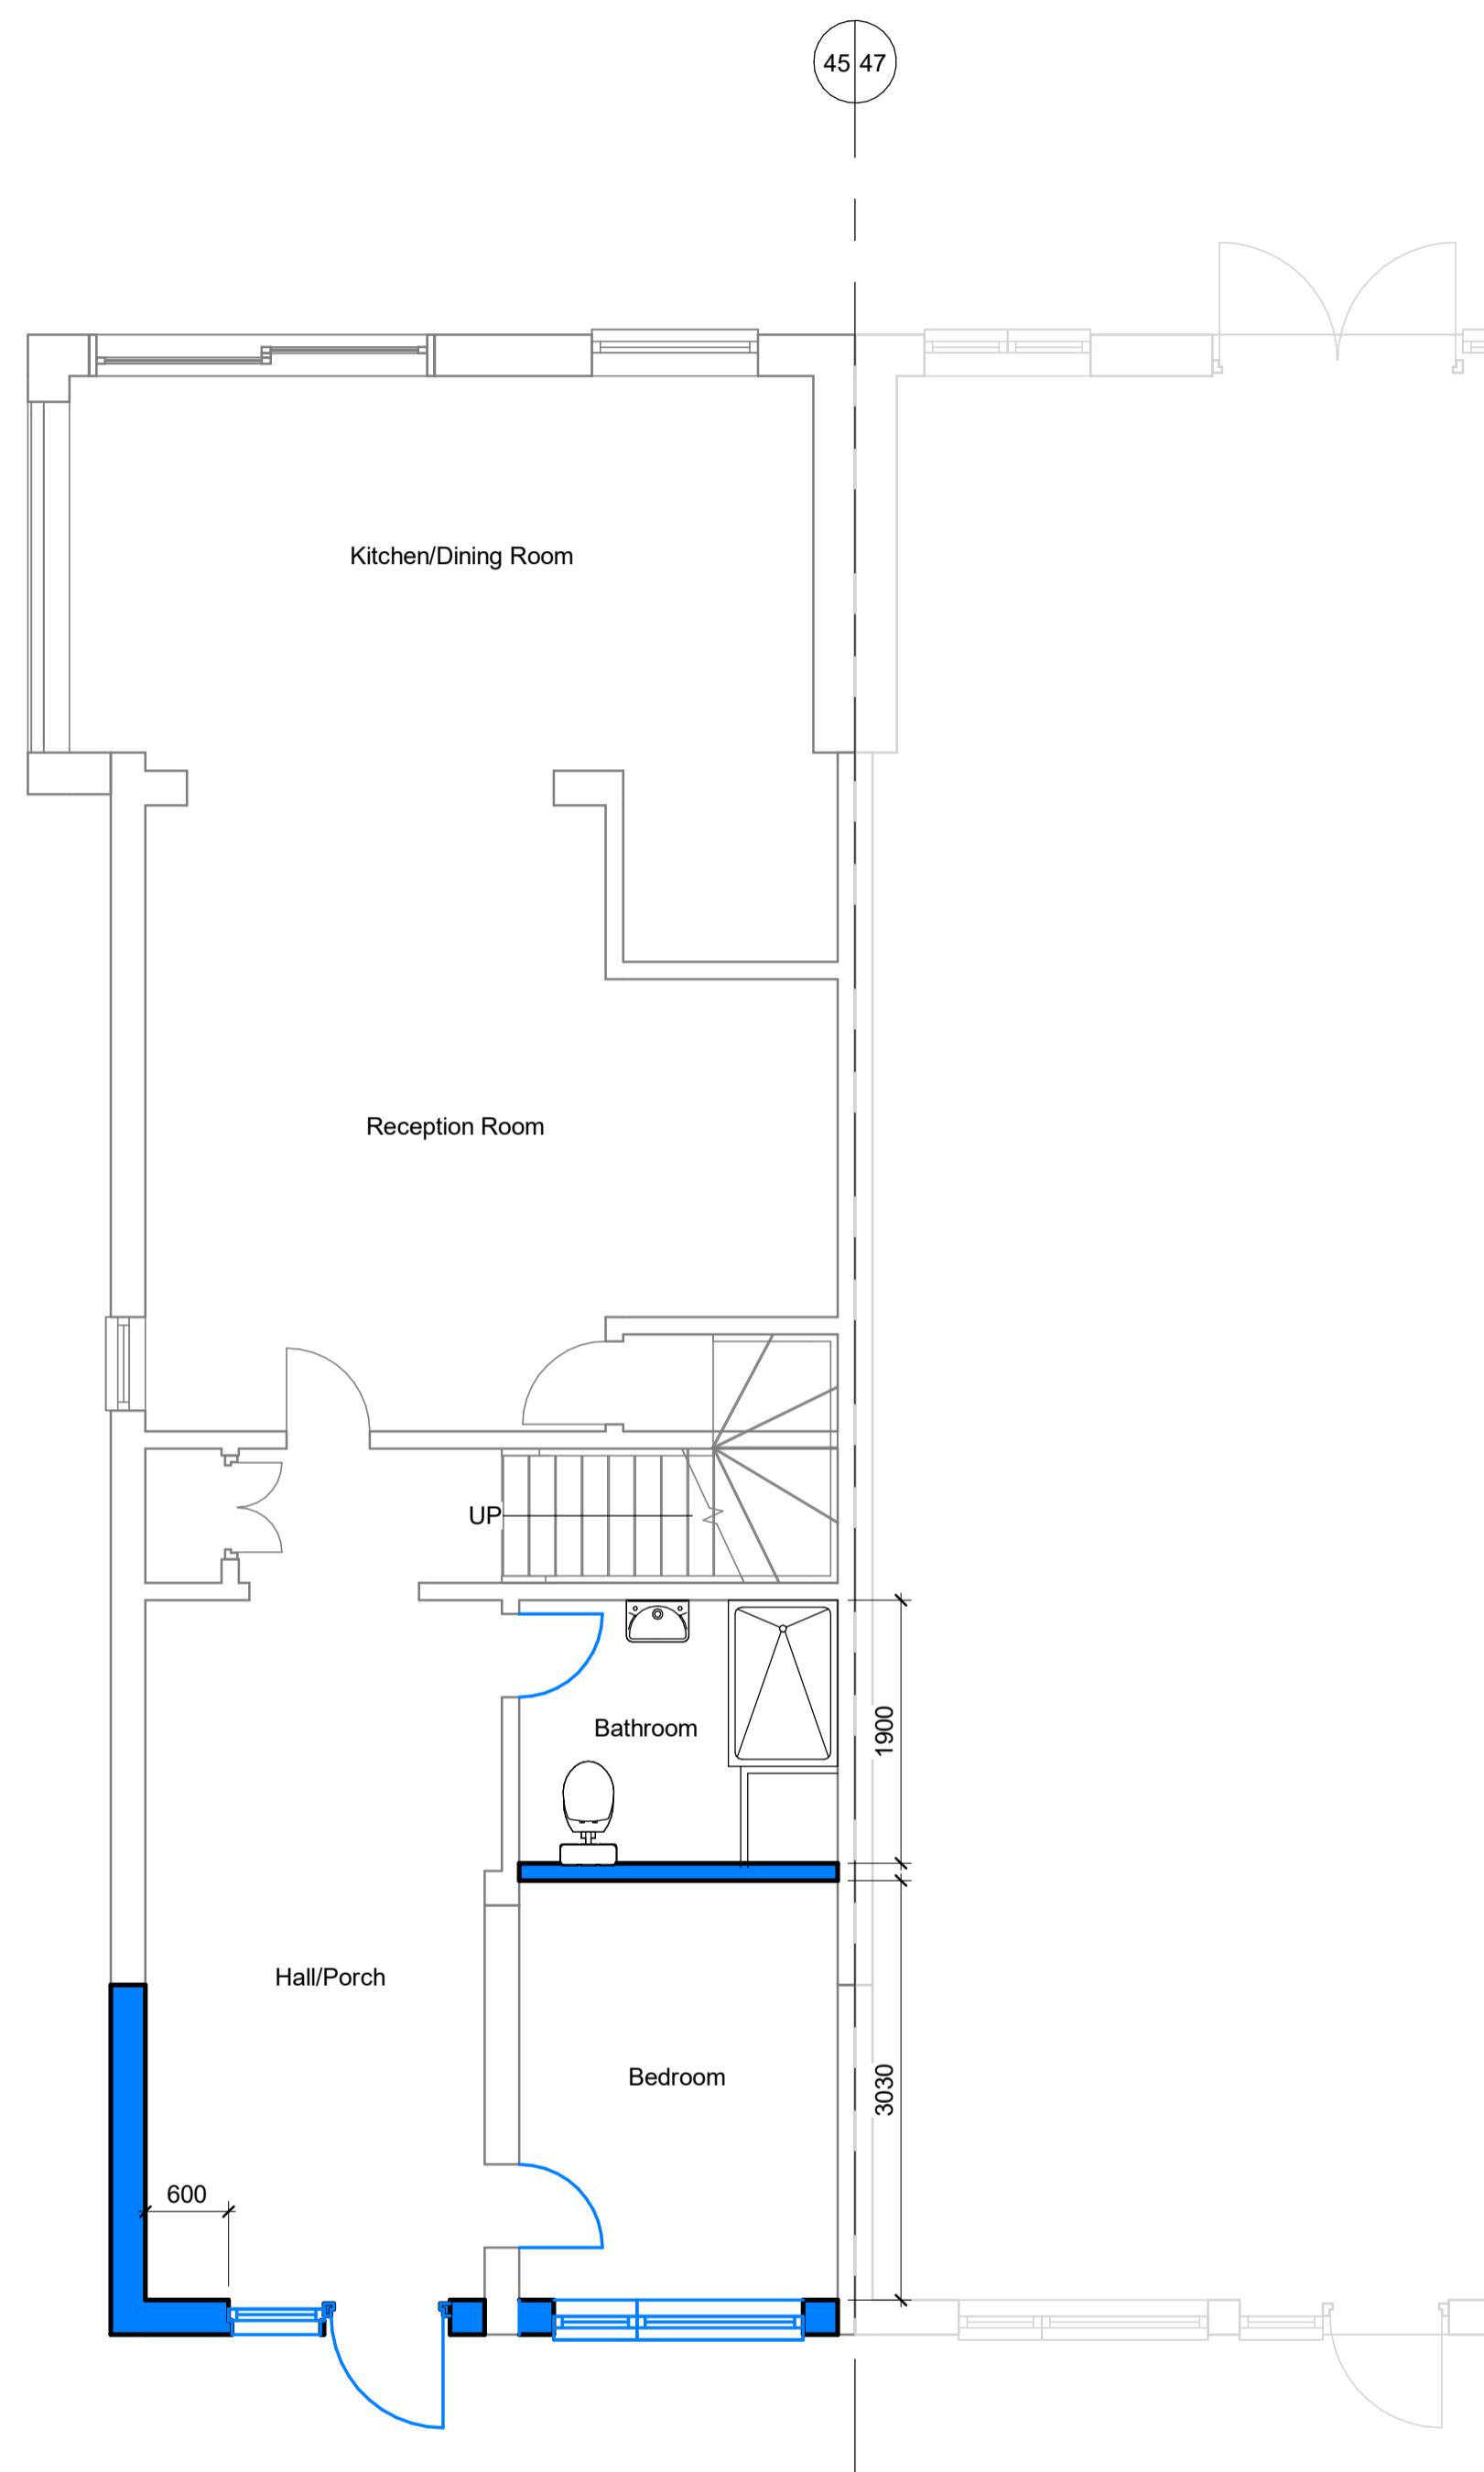
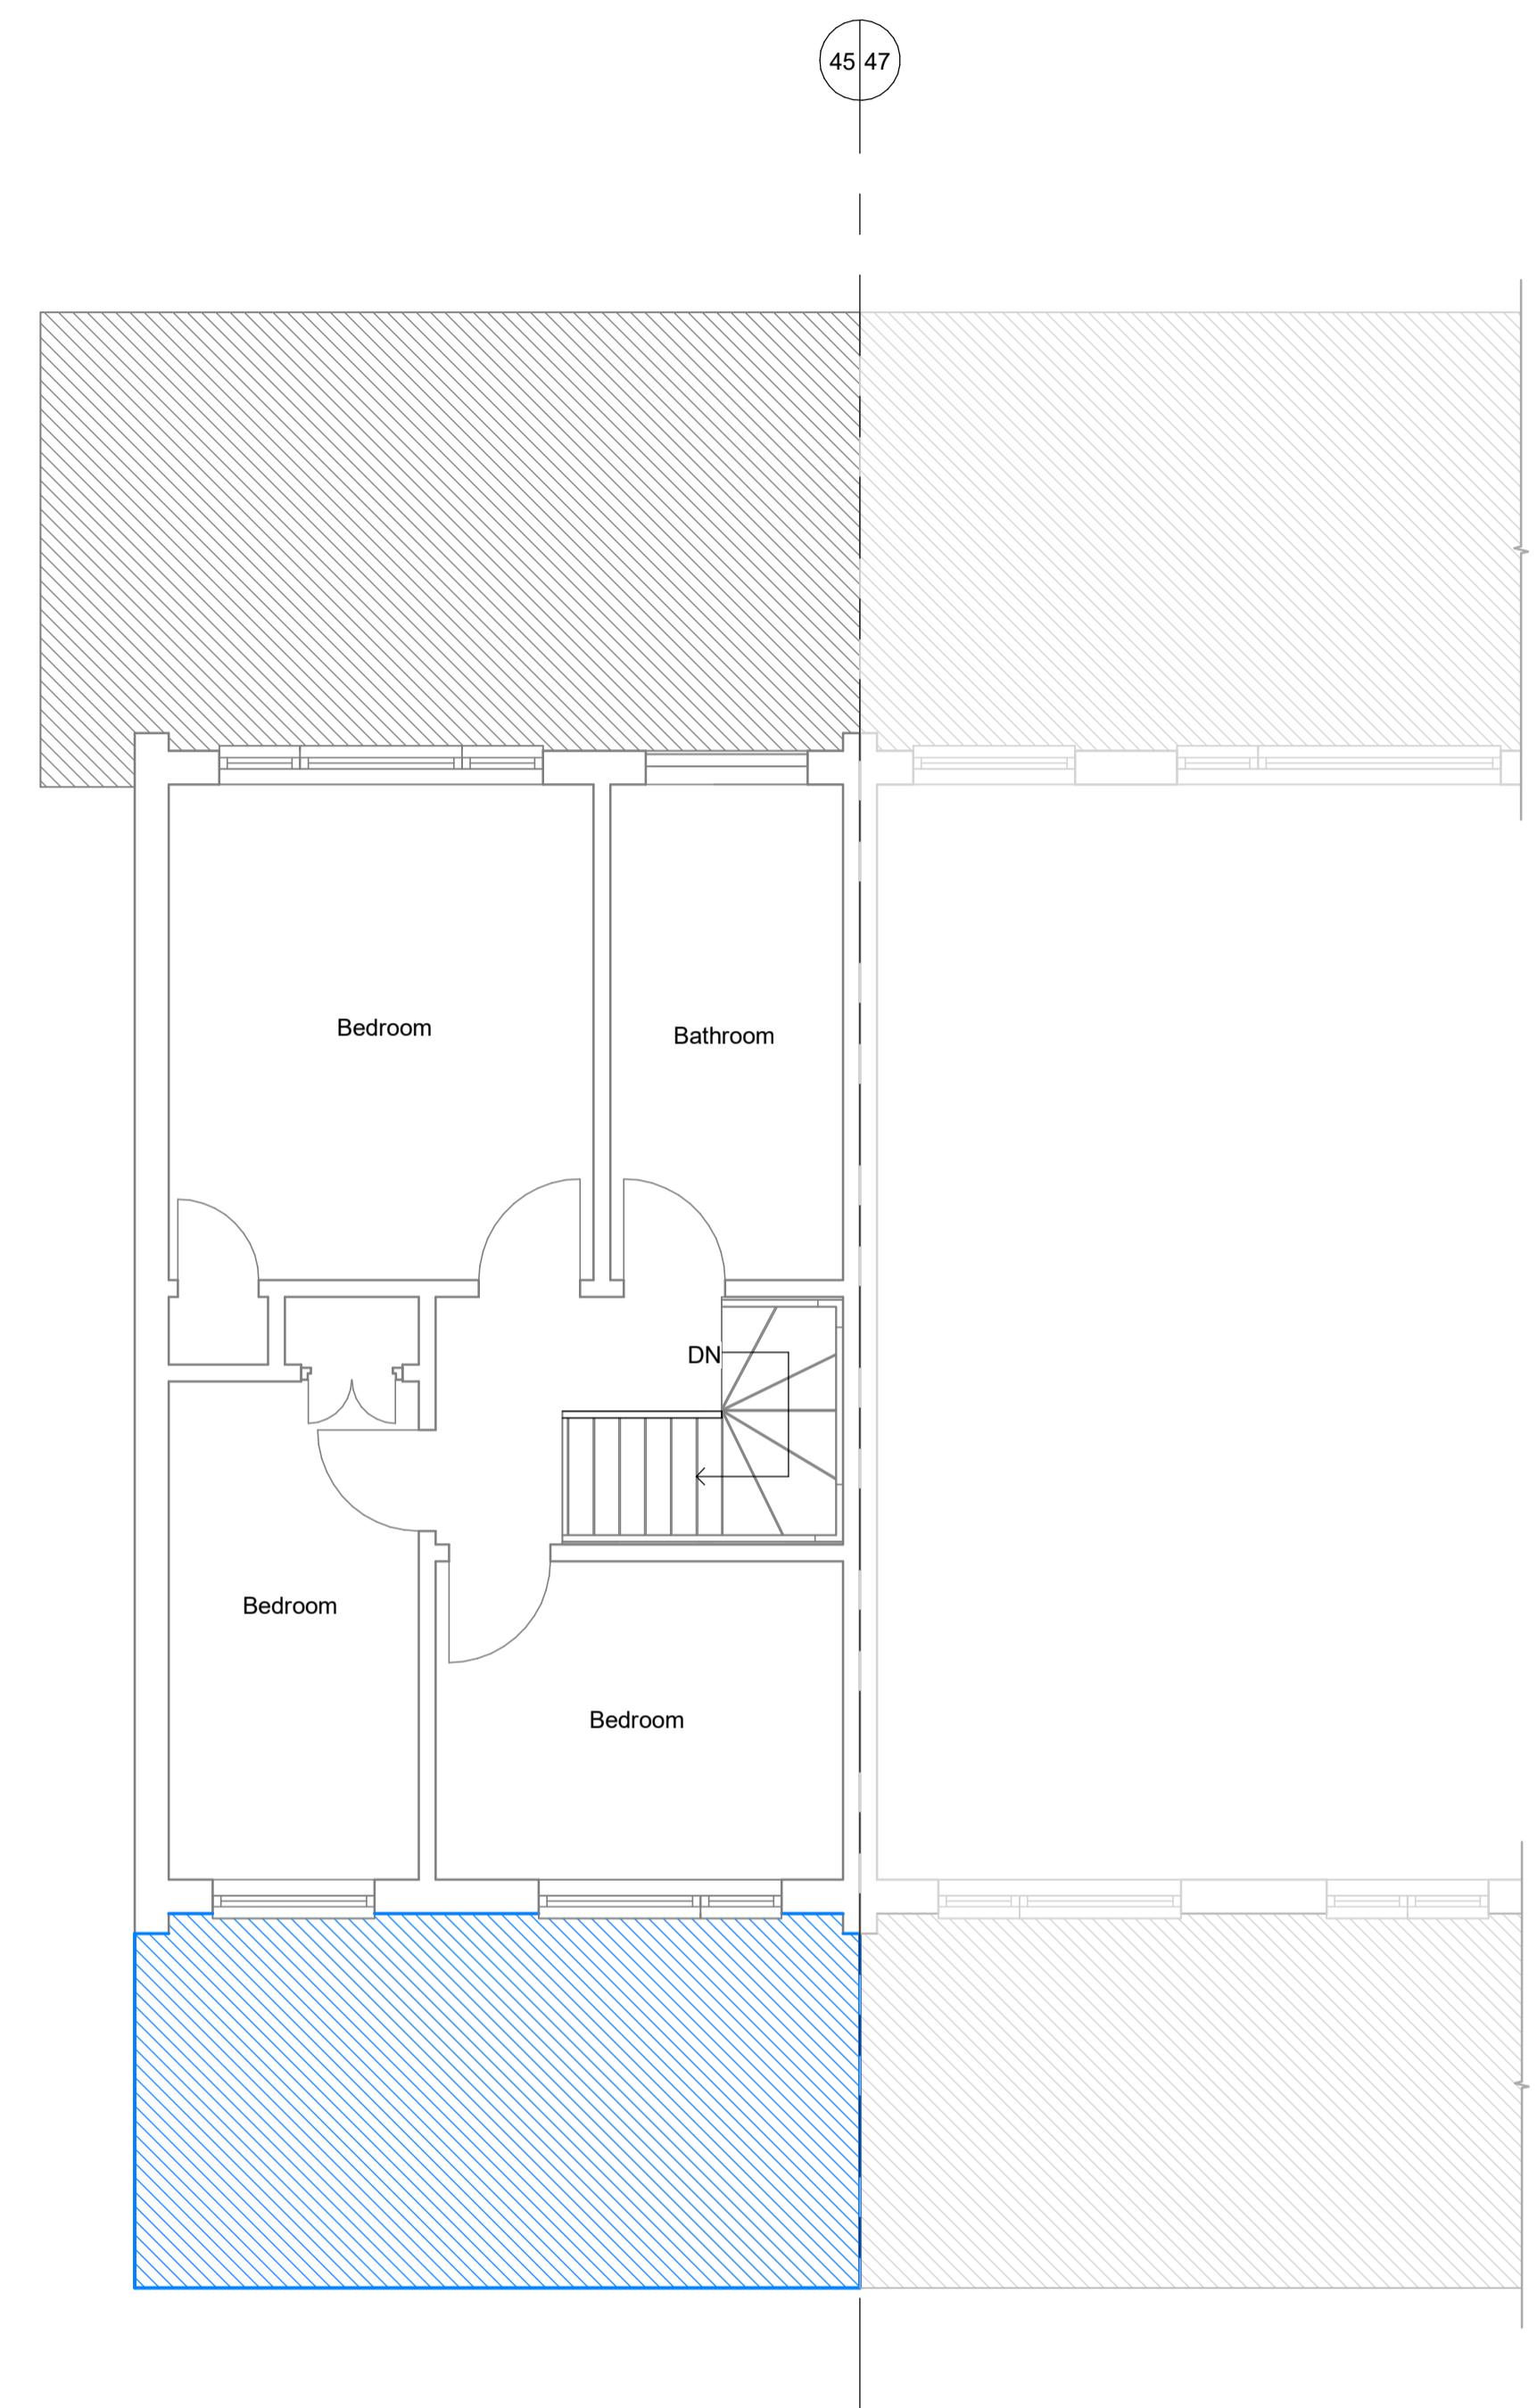


### Legend

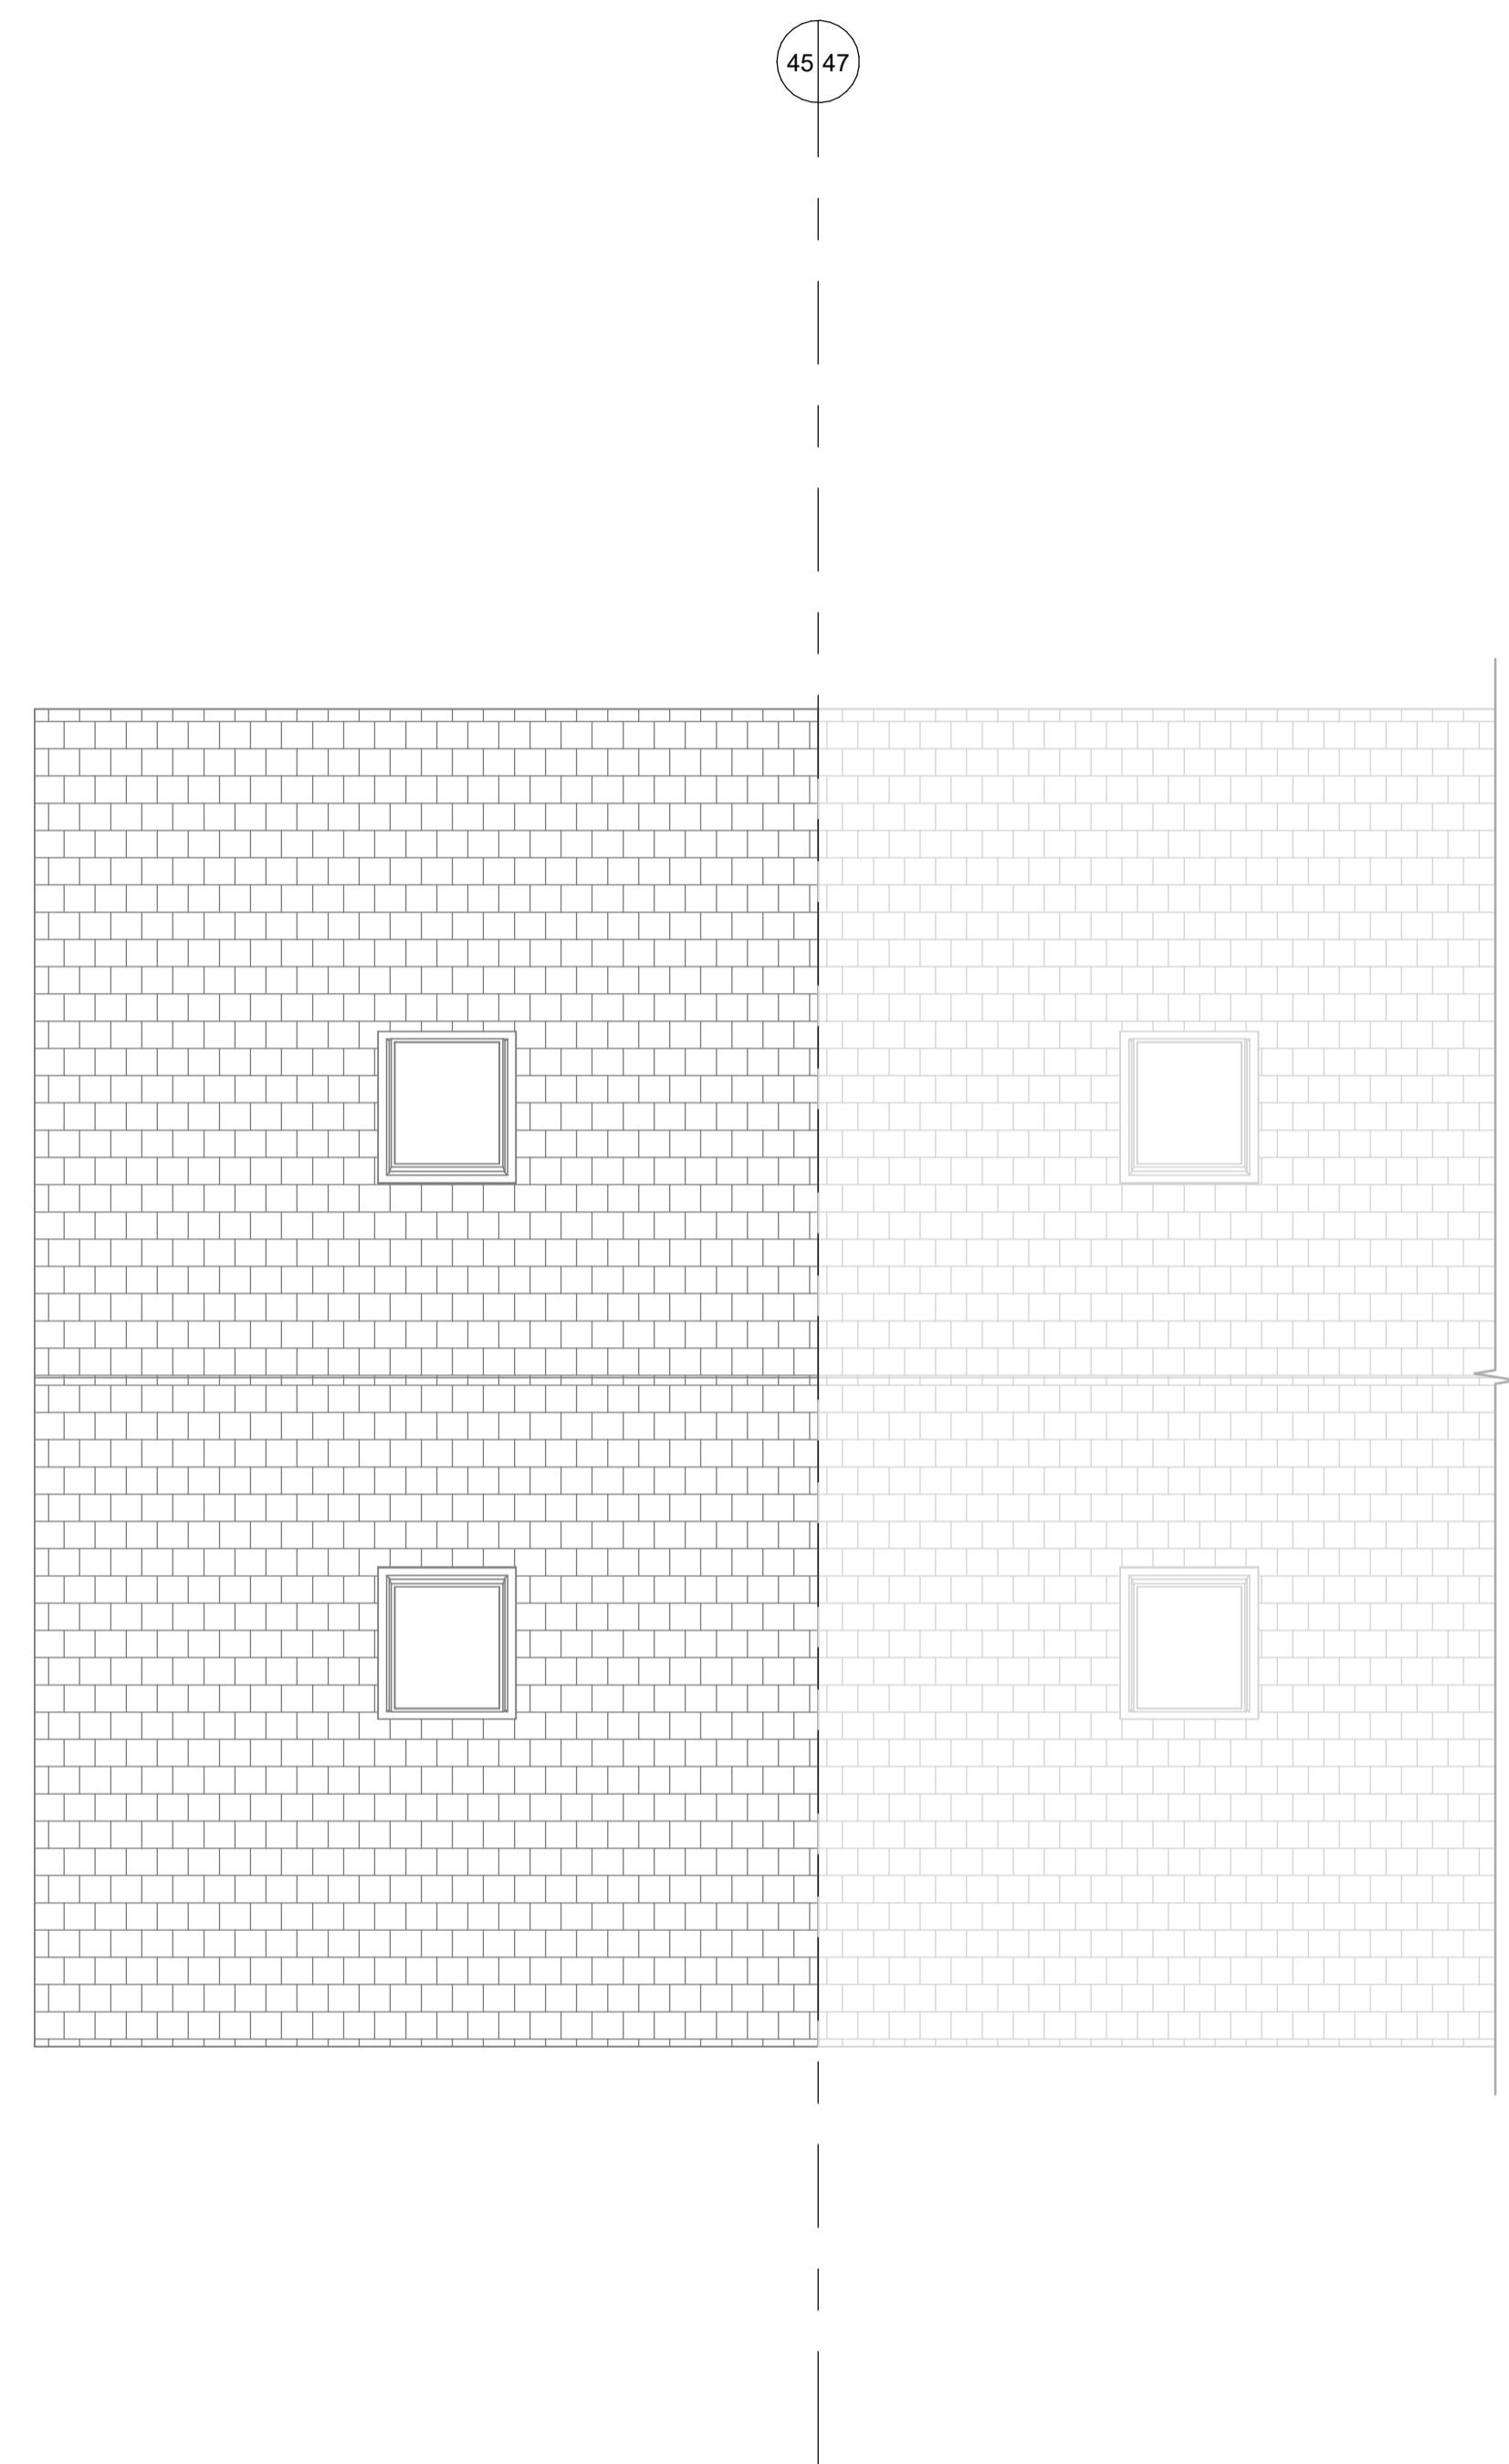
- Existing
- New
- Demolished



**Proposed - G Floor**  
1 : 50



**Proposed - 1st Floor**  
1 : 50



**Proposed - Roof**  
1 : 50  
A105

**GENERAL NOTE:**  
 \* ALL DIMENSIONS ARE IN MILLIMETRE  
 • DRAWING ONLY TO BE USED FOR PURPOSE OF PLANNING, TENDER/QUOTE.  
 • DO NOT CONSTRUCT BEFORE PLANNING IS GRANTED.  
 • CONTRACTOR AND SUPPLIER ARE RESPONSIBLE TO CARRY OUT SITE MEASURE.  
 • ENSURE ALL WORKING DRAWING ARE APPROVED BY PLANNING & BUILDING CONTROL.  
 • IT IS THE CLIENT RESPONSIBILITY TO ENSURE THAT A 'PARTY WALL AGREEMENT' IS IN PLACE IF REQUIRED.  
 • DRAWINGS SHOULD NOT BE REPRODUCED WITHOUT PERMISSION FROM ARCHSTRUCT LTD.

**DRAWING NOTE:**  
 • WHERE WORKS INVOLVE DEMOLITION TO ENSURE THAT ALL ELEMENTS OF THE BUILDING AND ADJOINING STRUCTURE ARE ACCOUNTED FOR AND THE ALL NECESSARY PROPPING AND TEMPORARY SUPPORTS ARE IN PLACE.  
 • REQUEST A COPY OF THE PARTY WALL AGREEMENT WHERE WORK AFFECT PARTY WALL OR INVOLVE EXCAVATION'S WITHIN 3 METRES OF ADJOINING PROPERTIES.  
 • ANY ALTERATIONS TO THESE DRAWINGS OR CHANGES EFFECT ON SITE DURING CONSTRUCTION COULD MATERIALLY AFFECT SIZES OF STRUCTURALLY MEMBERS THAT HAVE BEEN DESIGNED AND ADOPTED ON PLAN THE LATTER SHOULD BE BROUGHT TO THE NOTICE OF THE DESIGNER.  
 • NO WORK APPERTAINING TO THE PLANS SHOULD BE CARRIED OUT UNTIL THE PLAN AND CALCULATIONS HAVE BEEN EXAMINED BY THE LOCAL AUTHORITY.  
 • ANY WORK CARRIED OUT BEFORE SUCH APPROVAL IS OBTAINED IS SOLELY AT CONTRACTORS OR OWNERS RISK.

Rev	Description	Date
P1	Initial Issue	25/01/25

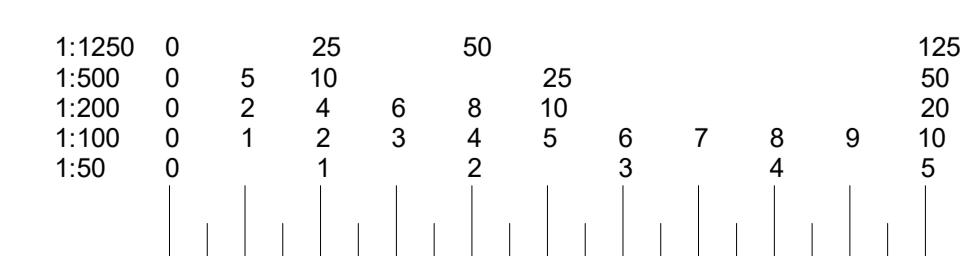


CLIENT  
Nishant Mahajan

PROJECT  
45 Lawrence Drive, Ickenham, UB108RW

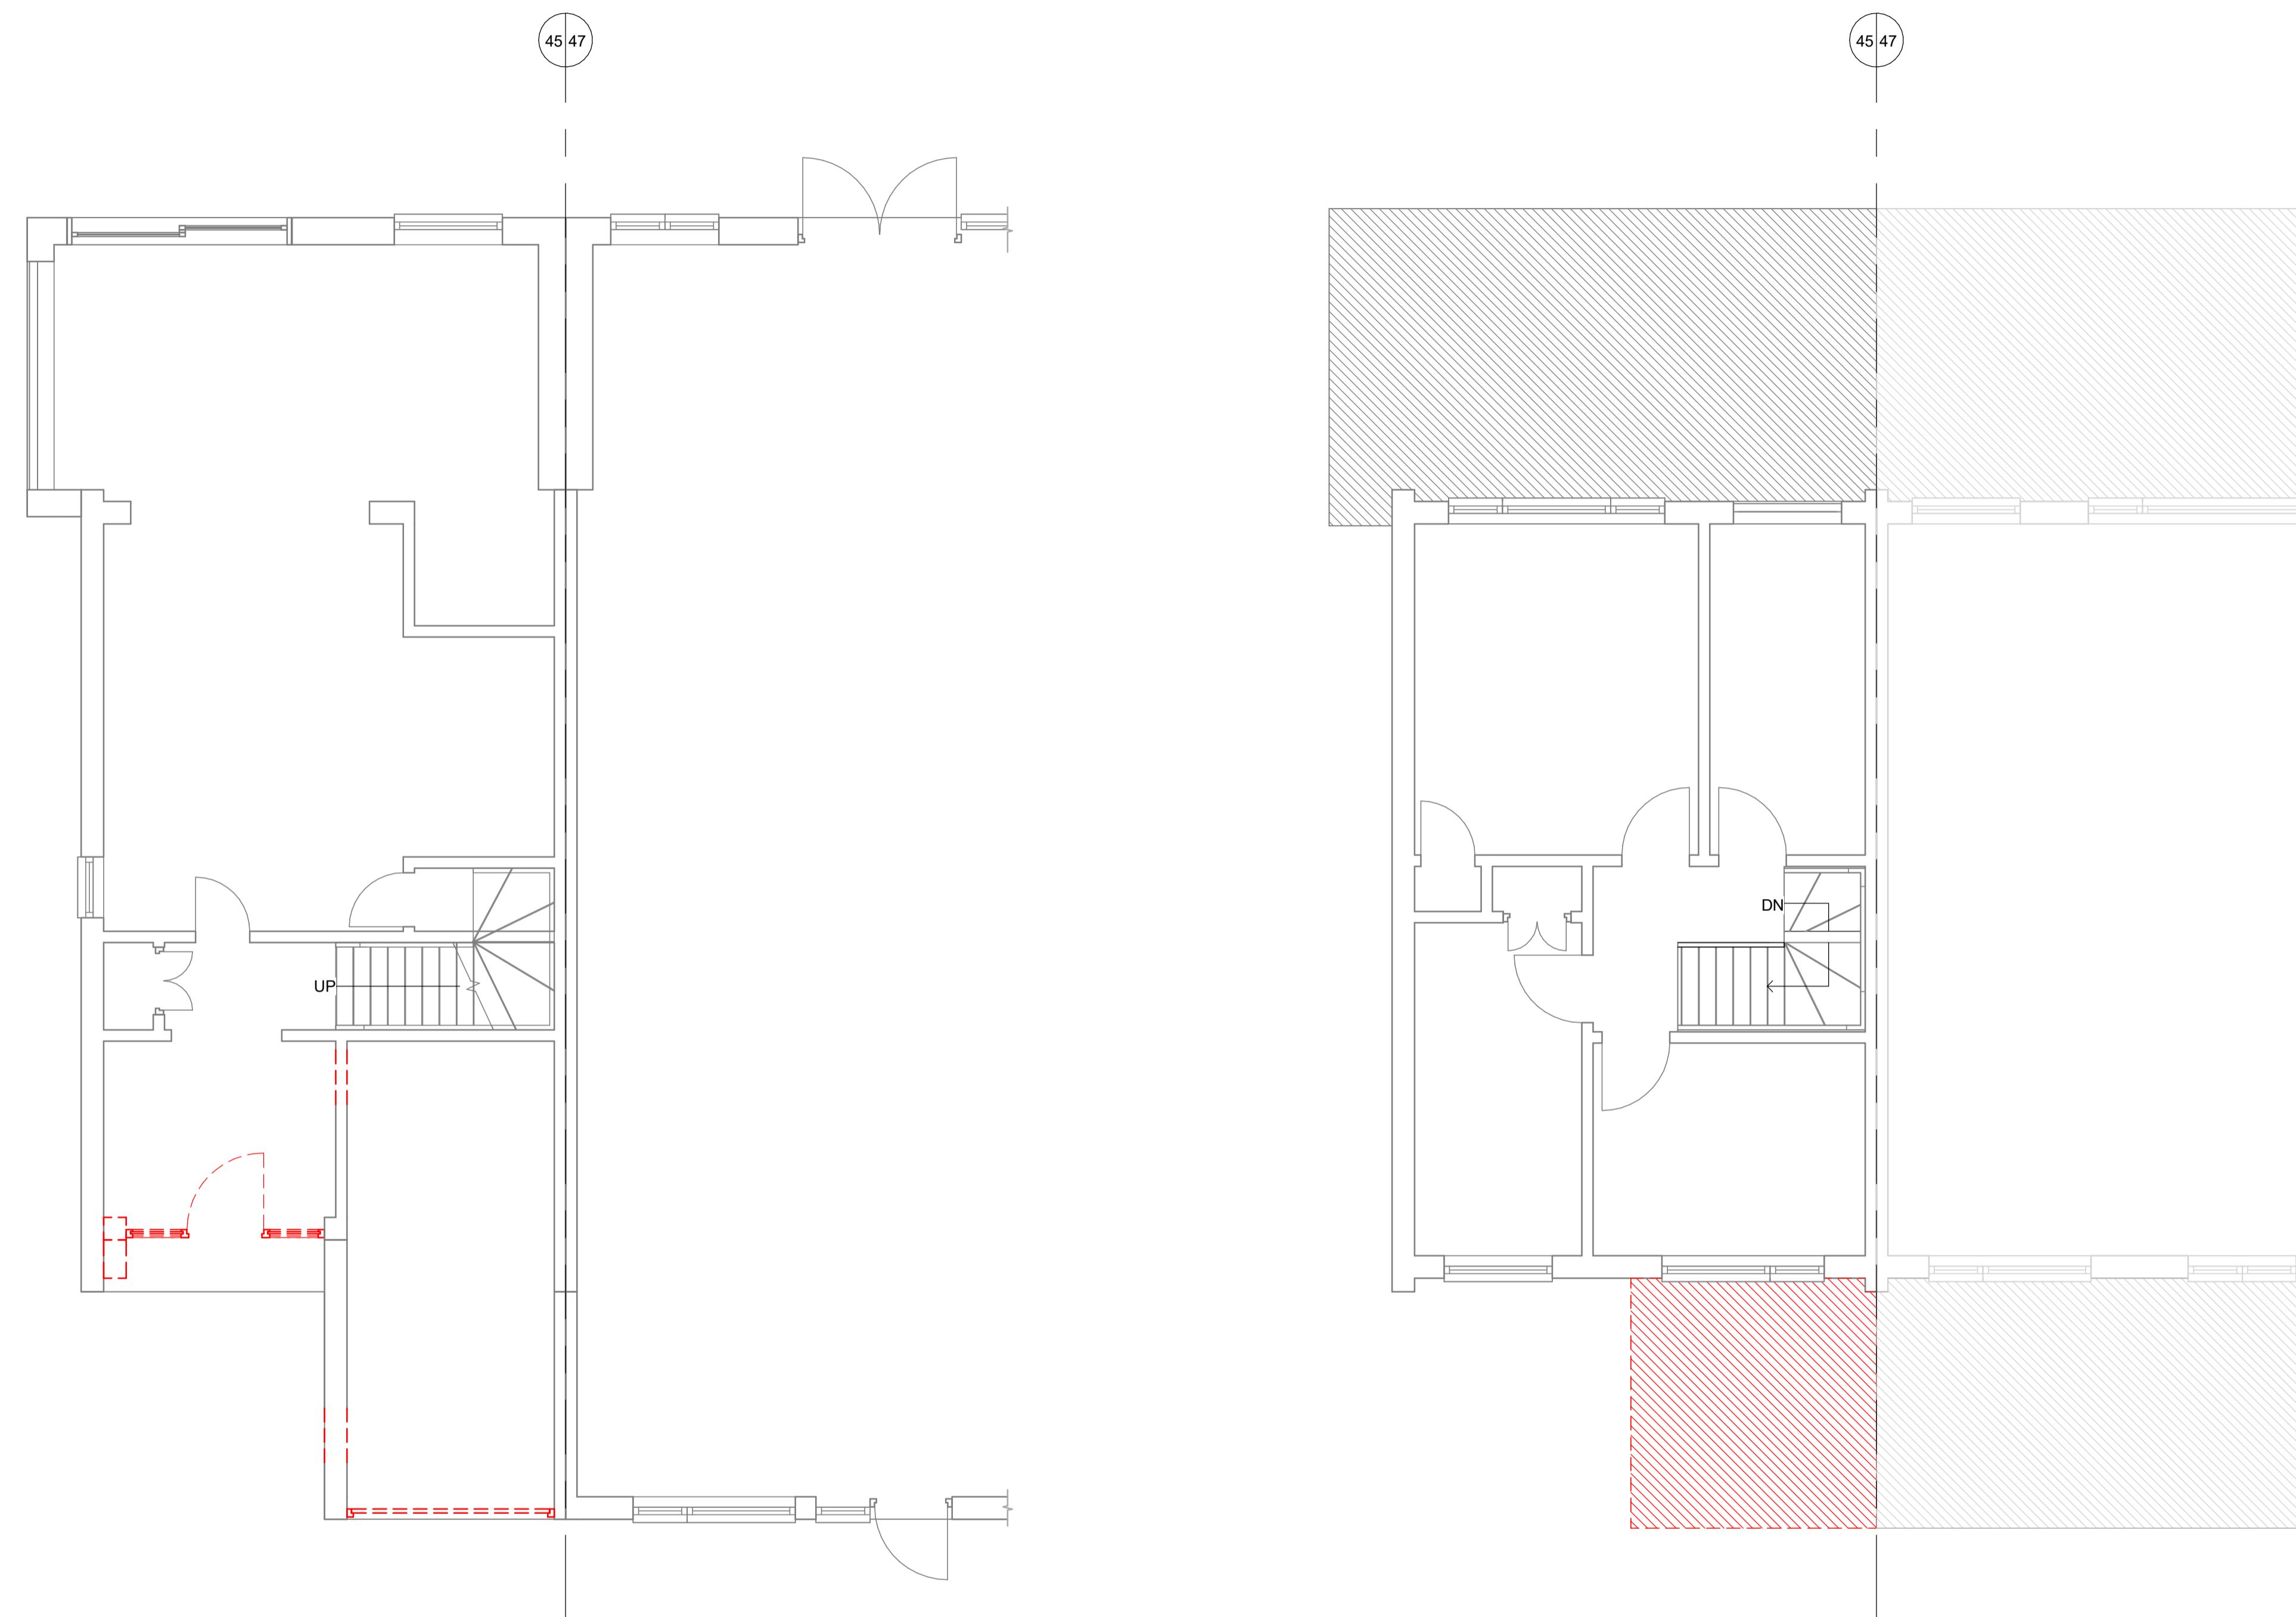
TITLE  
Proposed Plans

DRAWN BY HS	CHECKED BY -	DATE 25/01/25
SCALE (@ A1) As indicated	PROJECT NUMBER M-43	
DRAWING NUMBER A103	REV P1	



**Legend**

- Existing
- New
- Demolished



**Existing- G Floor Demolished**  
1 : 50

**Existing- 1st Floor Demolished**  
1 : 50

**GENERAL NOTE:**  
 \* ALL DIMENSIONS ARE IN MILLIMETRE  
 • DRAWING ONLY TO BE USED FOR PURPOSE OF PLANNING, TENDER/QUOTE.  
 • DO NOT CONSTRUCT BEFORE PLANNING IS GRANTED.  
 • CONTRACTOR AND SUPPLIER ARE RESPONSIBLE TO CARRY OUT SITE MEASURE.  
 • ENSURE ALL WORKING DRAWING ARE APPROVED BY PLANNING & BUILDING CONTROL.  
 • IT IS THE CLIENT RESPONSIBILITY TO ENSURE THAT A 'PARTY WALL AGREEMENT' IS IN PLACE IF REQUIRED.  
 • DRAWINGS SHOULD NOT BE REPRODUCED WITHOUT PERMISSION FROM ARCHSTRUCT LTD.

**DRAWING NOTE:**  
 • WHERE WORKS INVOLVE DEMOLITION TO ENSURE THAT ALL ELEMENTS OF THE BUILDING AND ADJOINING STRUCTURE ARE ACCOUNTED FOR AND THE ALL NECESSARY PROPPING AND TEMPORARY SUPPORTS ARE IN PLACE.  
 • REQUEST A COPY OF THE PARTY WALL AGREEMENT WHERE WORK AFFECT PARTY WALL OR INVOLVE EXCAVATION S WITHIN 3 METRES OF ADJOINING PROPERTIES.  
 • ANY ALTERATIONS TO THESE DRAWINGS OR CHANGES EFFECT ON SITE DURING CONSTRUCTION COULD MATERIALLY AFFECT SIZES OF STRUCTURALLY MEMBERS THAT HAVE BEEN DESIGNED AND ADOPTED ON PLAN THE LATTER SHOULD BE BROUGHT TO THE NOTICE OF THE DESIGNER.  
 • NO WORK APPERTAINING TO THE PLANS SHOULD BE CARRIED OUT UNTIL THE PLAN AND CALCULATIONS HAVE BEEN EXAMINED BY THE LOCAL AUTHORITY.  
 • ANY WORK CARRIED OUT BEFORE SUCH APPROVAL IS OBTAINED IS SOLELY AT CONTRACTORS OR OWNERS RISK.

Rev	Description	Date
P1	Initial Issue	25/01/25

 **ArchStruct**  
 www.archstruct.co.uk  
 Email: info@archstruct.co.uk  
 Mob: 07306 883 883

CLIENT  
Nishant Mahajan

PROJECT  
45 Lawrence Drive, Ickenham, UB108RW

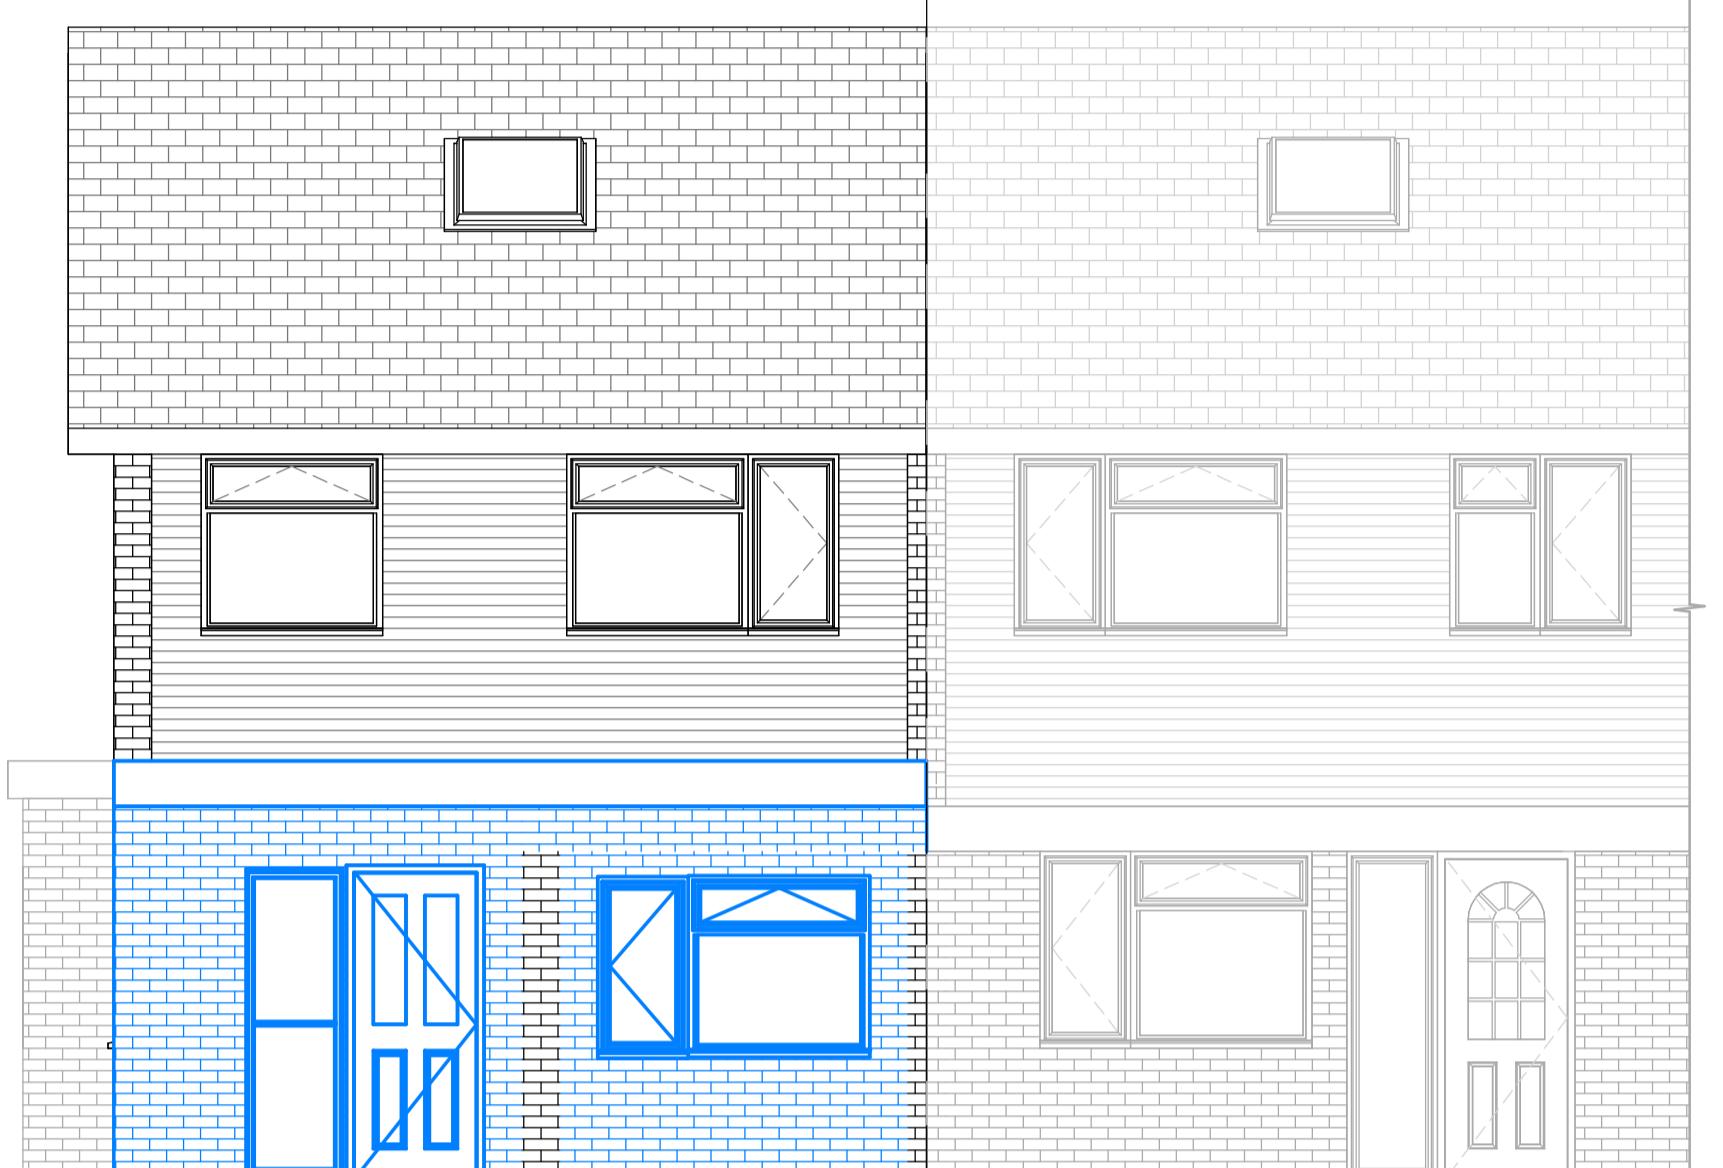
TITLE  
Existing Plans Demolished

1:1250 0 25 50 125  
 1:500 0 5 10 50  
 1:200 0 2 4 6 8 10 20  
 1:100 0 1 2 3 4 5 6 7 8 9 10 125  
 1:50 0 1 2 3 4 5 6 7 8 9 10 125

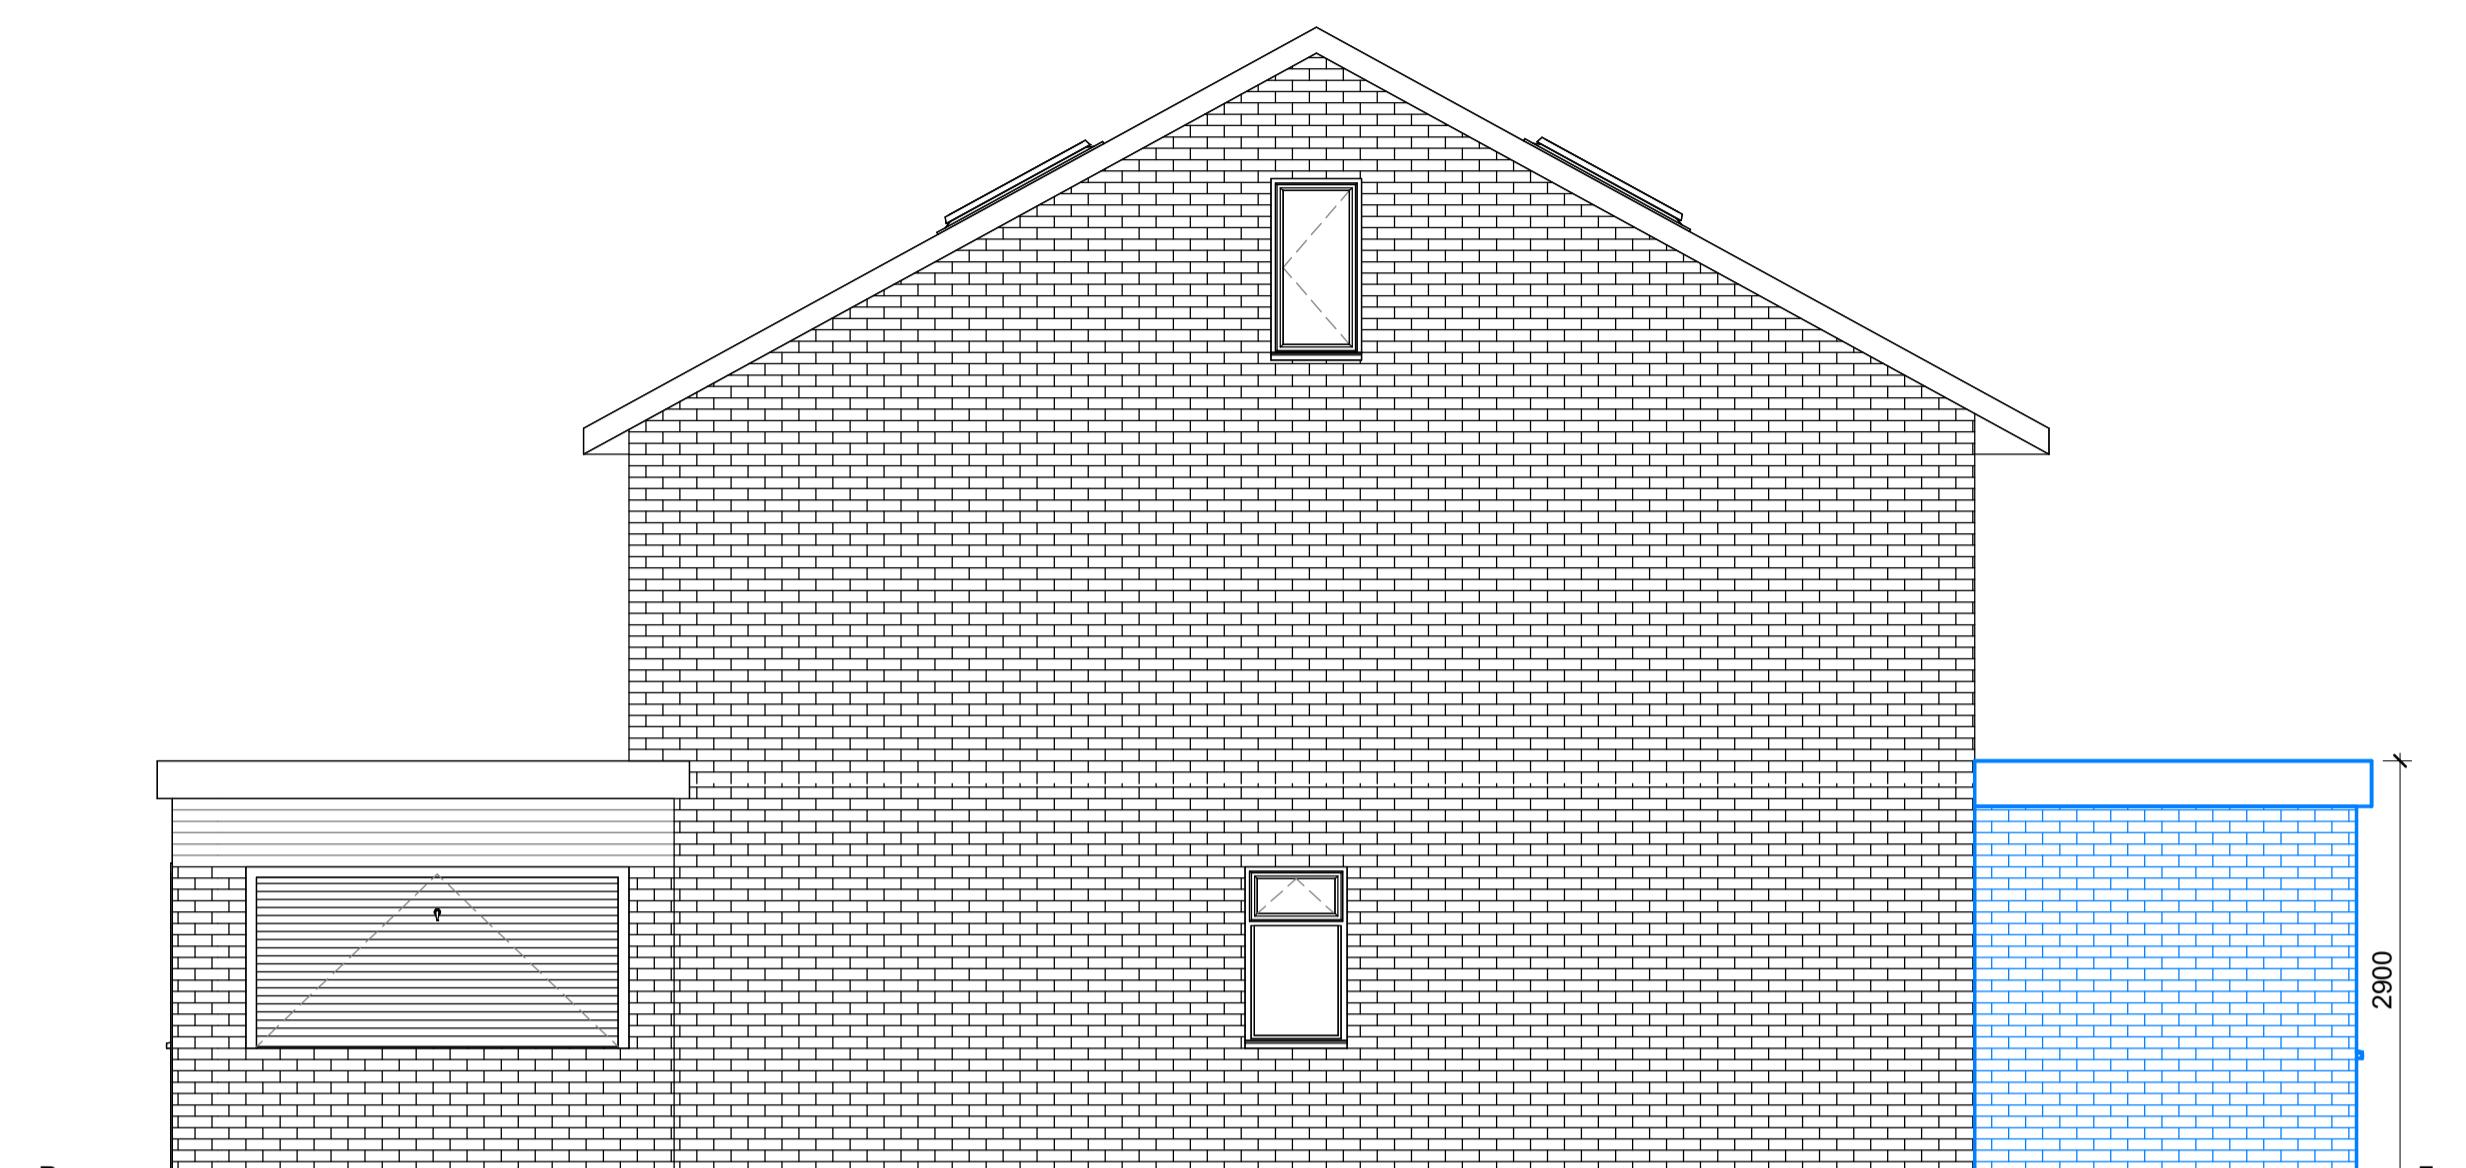
DRAWN BY HS	CHECKED BY -	DATE 25/01/25
SCALE (@ A1) As indicated	PROJECT NUMBER M-43	
DRAWING NUMBER A104	REV P1	

**Legend**

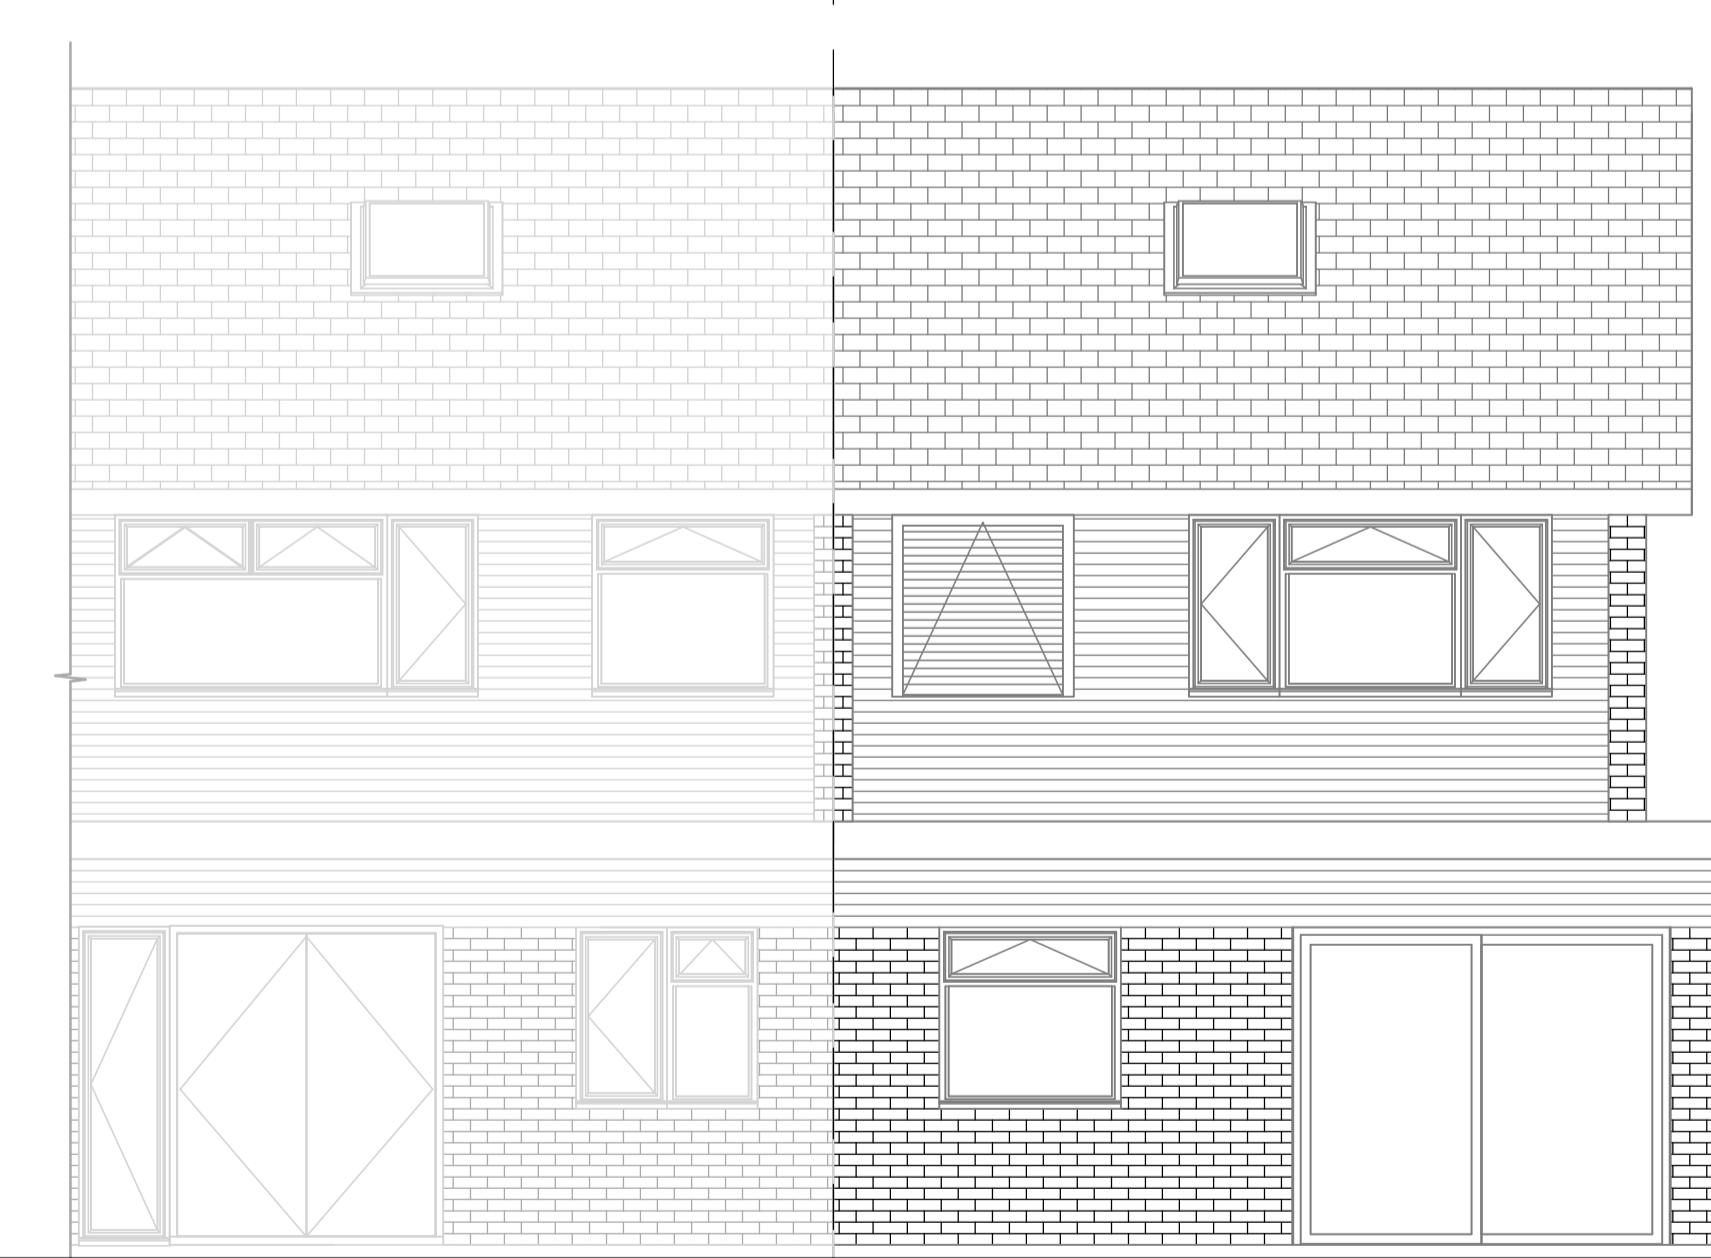
- Existing
- New
- Demolished

Roof  
76502nd Floor  
51501st Floor  
2650G Floor  
0GL  
-100**Proposed - Front Elevation**

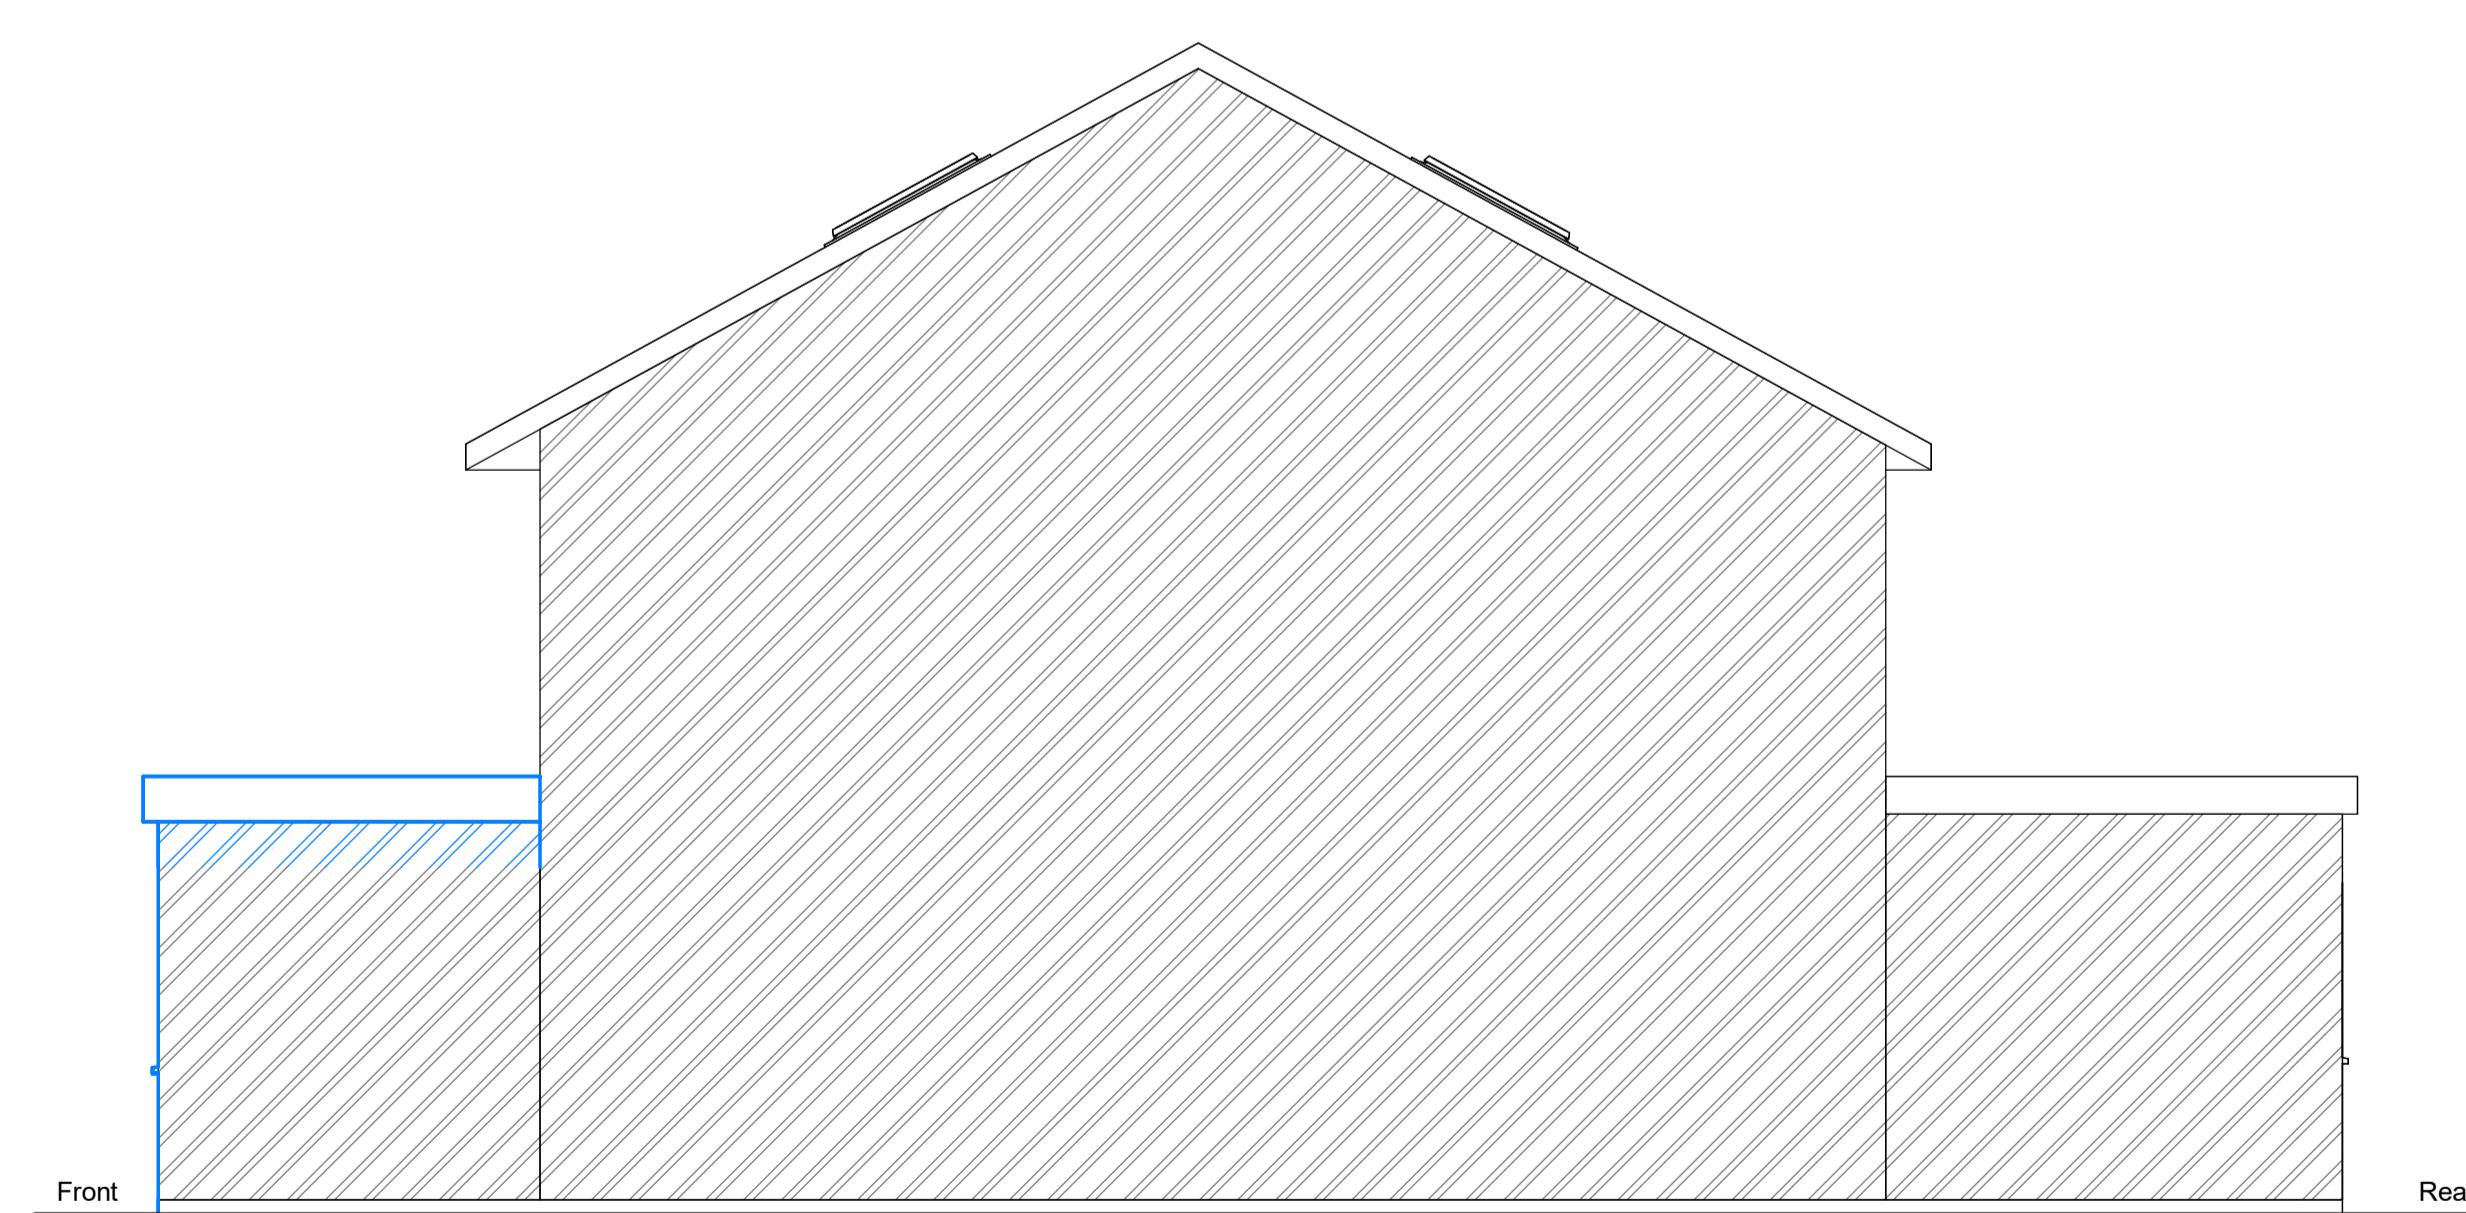
1 : 50

**Proposed - Side - Elevation**

1 : 50

Roof  
76502nd Floor  
51501st Floor  
2650G Floor  
0GL  
-100**Proposed - Rear Elevation**

1 : 50

**Proposed - Side Flank - Elevation**

1 : 50

**GENERAL NOTE:**  
 \* ALL DIMENSIONS ARE IN MILLIMETRE  
 • DRAWING ONLY TO BE USED FOR PURPOSE OF PLANNING, TENDER/QUOTE.  
 • DO NOT CONSTRUCT BEFORE PLANNING IS GRANTED.  
 • CONTRACTOR AND SUPPLIER ARE RESPONSIBLE TO CARRY OUT SITE MEASURE.  
 • ENSURE ALL WORKING DRAWING ARE APPROVED BY PLANNING & BUILDING CONTROL.  
 • IT IS THE CLIENT RESPONSIBILITY TO ENSURE THAT A 'PARTY WALL AGREEMENT' IS IN PLACE IF REQUIRED.  
 • DRAWINGS SHOULD NOT BE REPRODUCED WITHOUT PERMISSION FROM ARCHSTRUCT LTD.

**DRAWING NOTE:**  
 • WHERE WORKS INVOLVE DEMOLITION TO ENSURE THAT ALL ELEMENTS OF THE BUILDING AND ADJOINING STRUCTURE ARE ACCOUNTED FOR AND THE ALL NECESSARY PROPPING AND TEMPORARY SUPPORTS ARE IN PLACE.  
 • REQUEST A COPY OF THE PARTY WALL AGREEMENT WHERE WORK AFFECT PARTY WALL OR INVOLVE EXCAVATION'S WITHIN 3 METRES OF ADJOINING PROPERTIES.  
 • ANY ALTERATIONS TO THESE DRAWINGS OR CHANGES EFFECT ON SITE DURING CONSTRUCTION COULD MATERIALLY AFFECT SIZES OF STRUCTURALLY MEMBERS THAT HAVE BEEN DESIGNED AND ADOPTED ON PLAN THE LATTER SHOULD BE BROUGHT TO THE NOTICE OF THE DESIGNER.  
 • NO WORK APPERTAINING TO THE PLANS SHOULD BE CARRIED OUT UNTIL THE PLAN AND CALCULATIONS HAVE BEEN EXAMINED BY THE LOCAL AUTHORITY.  
 • ANY WORK CARRIED OUT BEFORE SUCH APPROVAL IS OBTAINED IS SOLELY AT CONTRACTORS OR OWNERS RISK.

Rev	Description	Date
P1	Initial Issue	25/01/2025

**Arch Struct**  
 www.archstruct.co.uk  
 Email: info@archstruct.co.uk  
 Mob: 07306 883 883

CLIENT

Nishant Mahajan

PROJECT

45 Lawrence Drive, Ickenham, UB10 8RW

TITLE

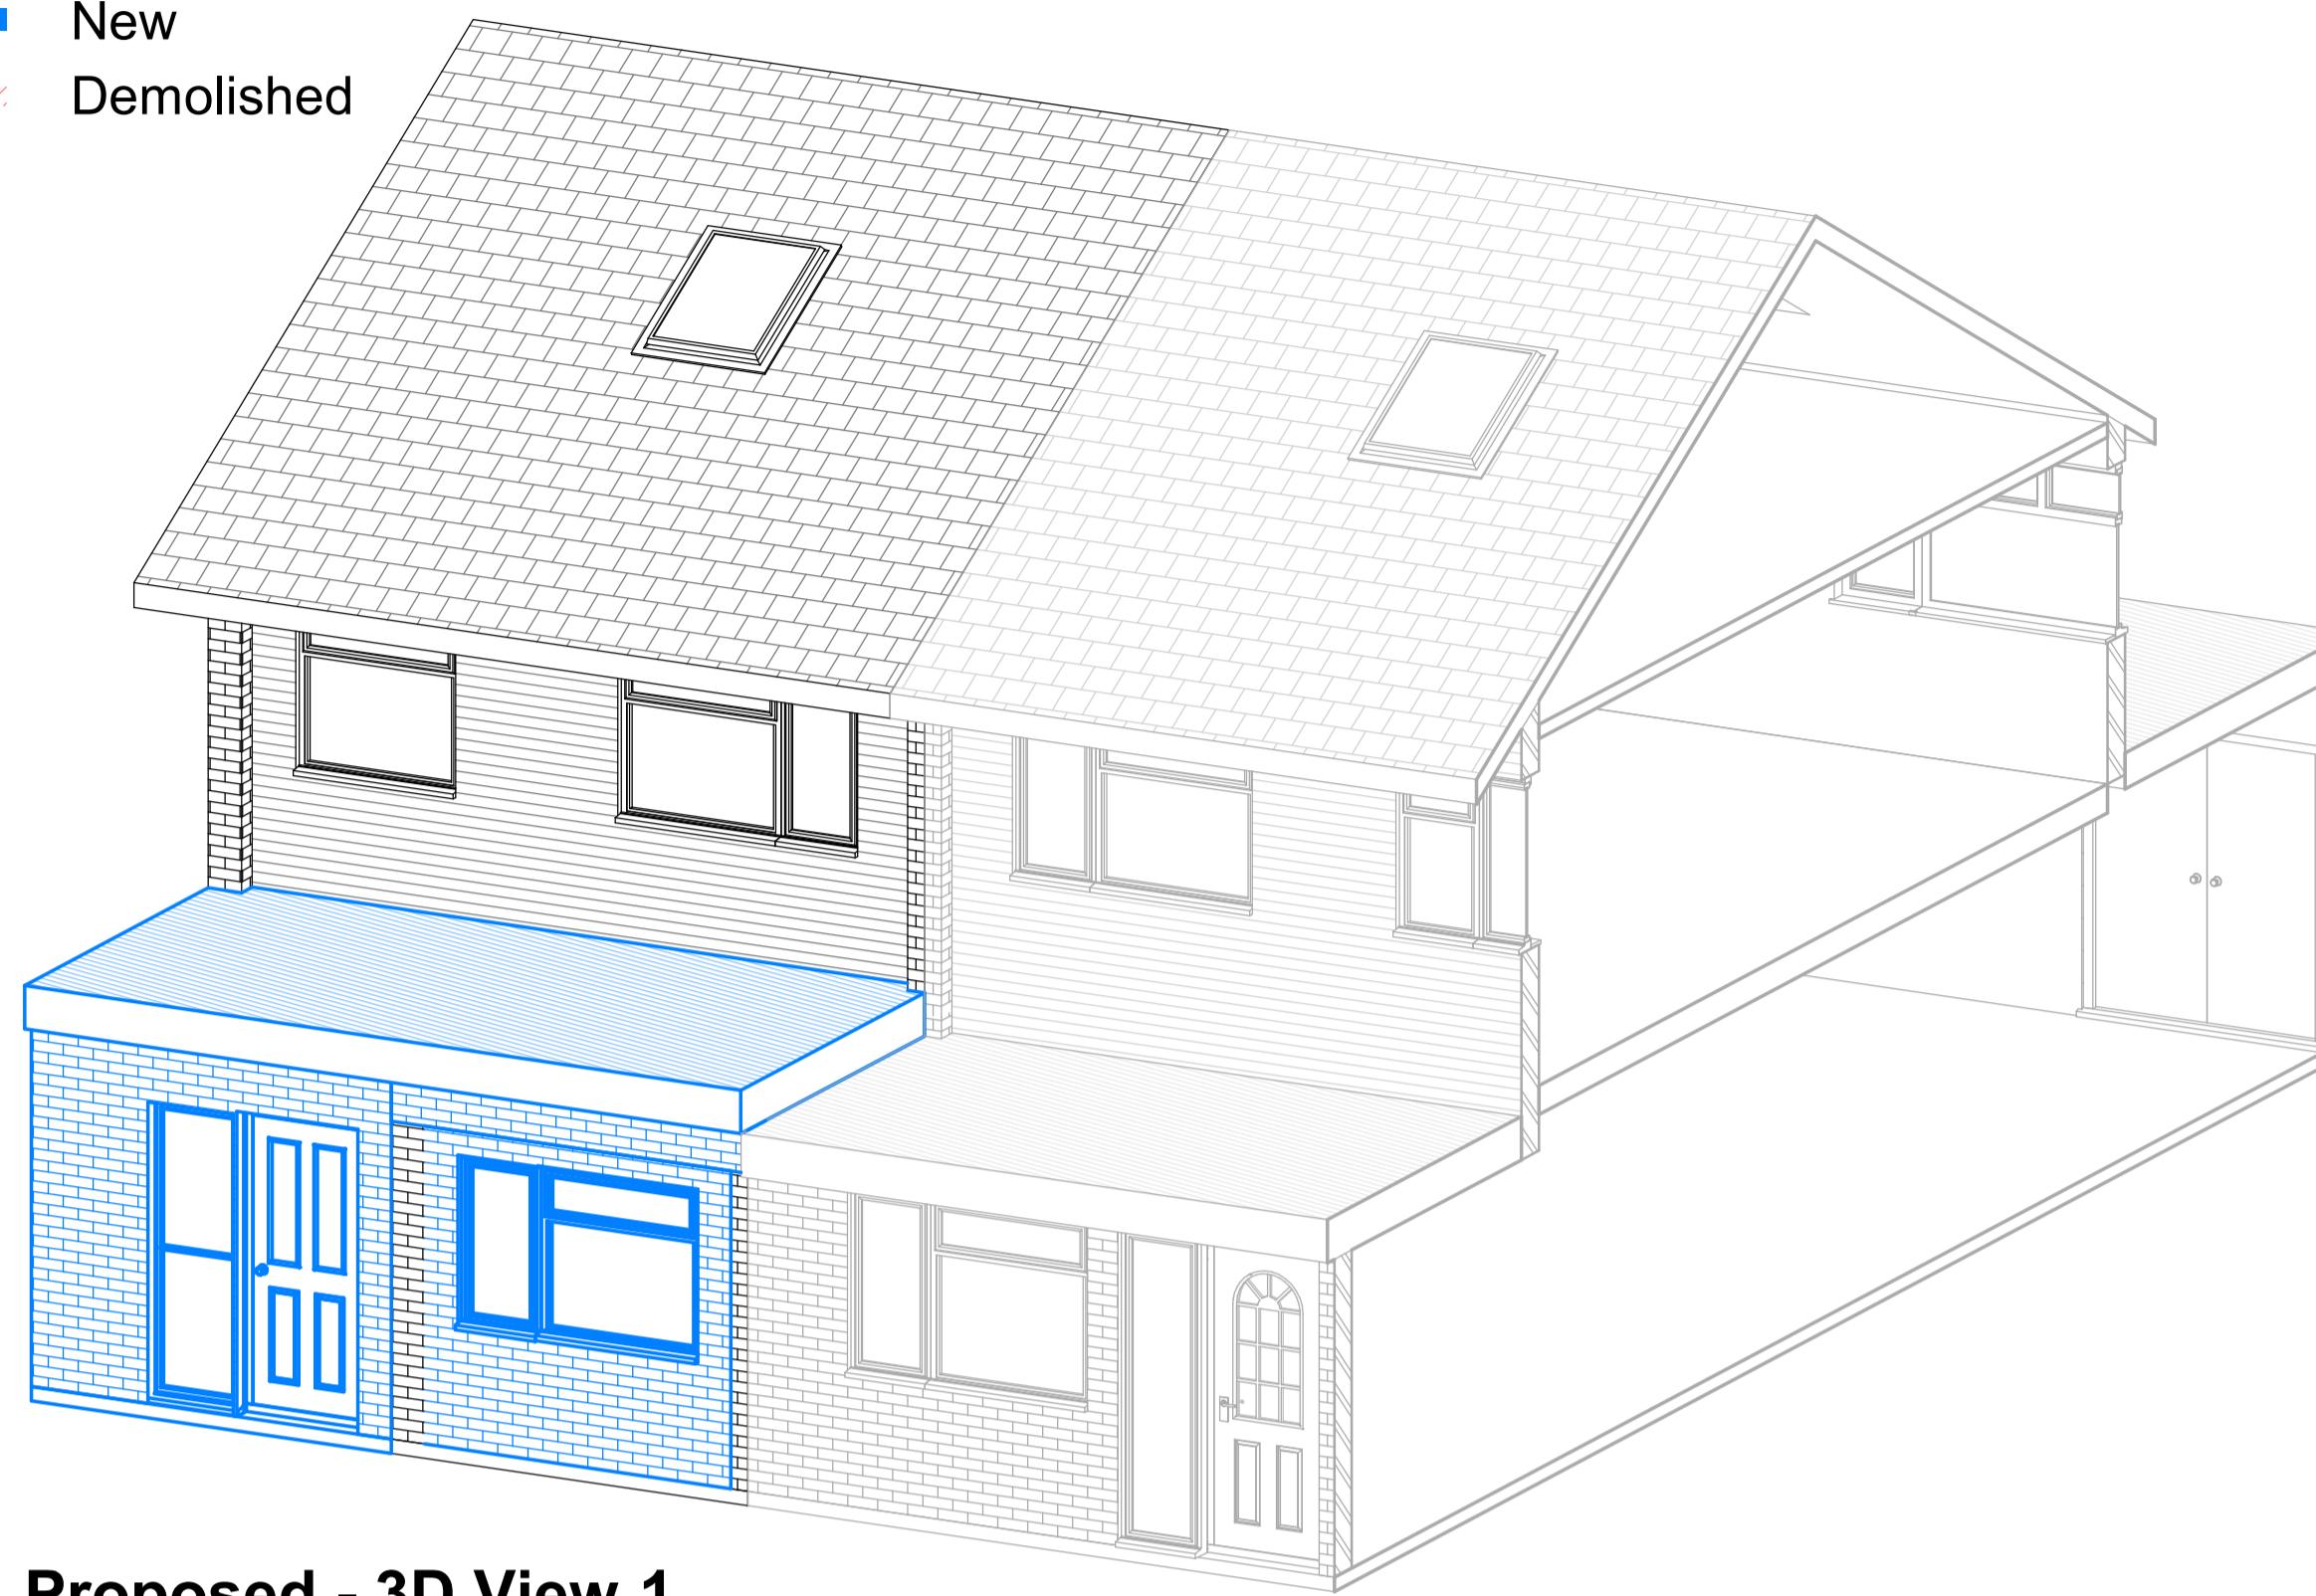
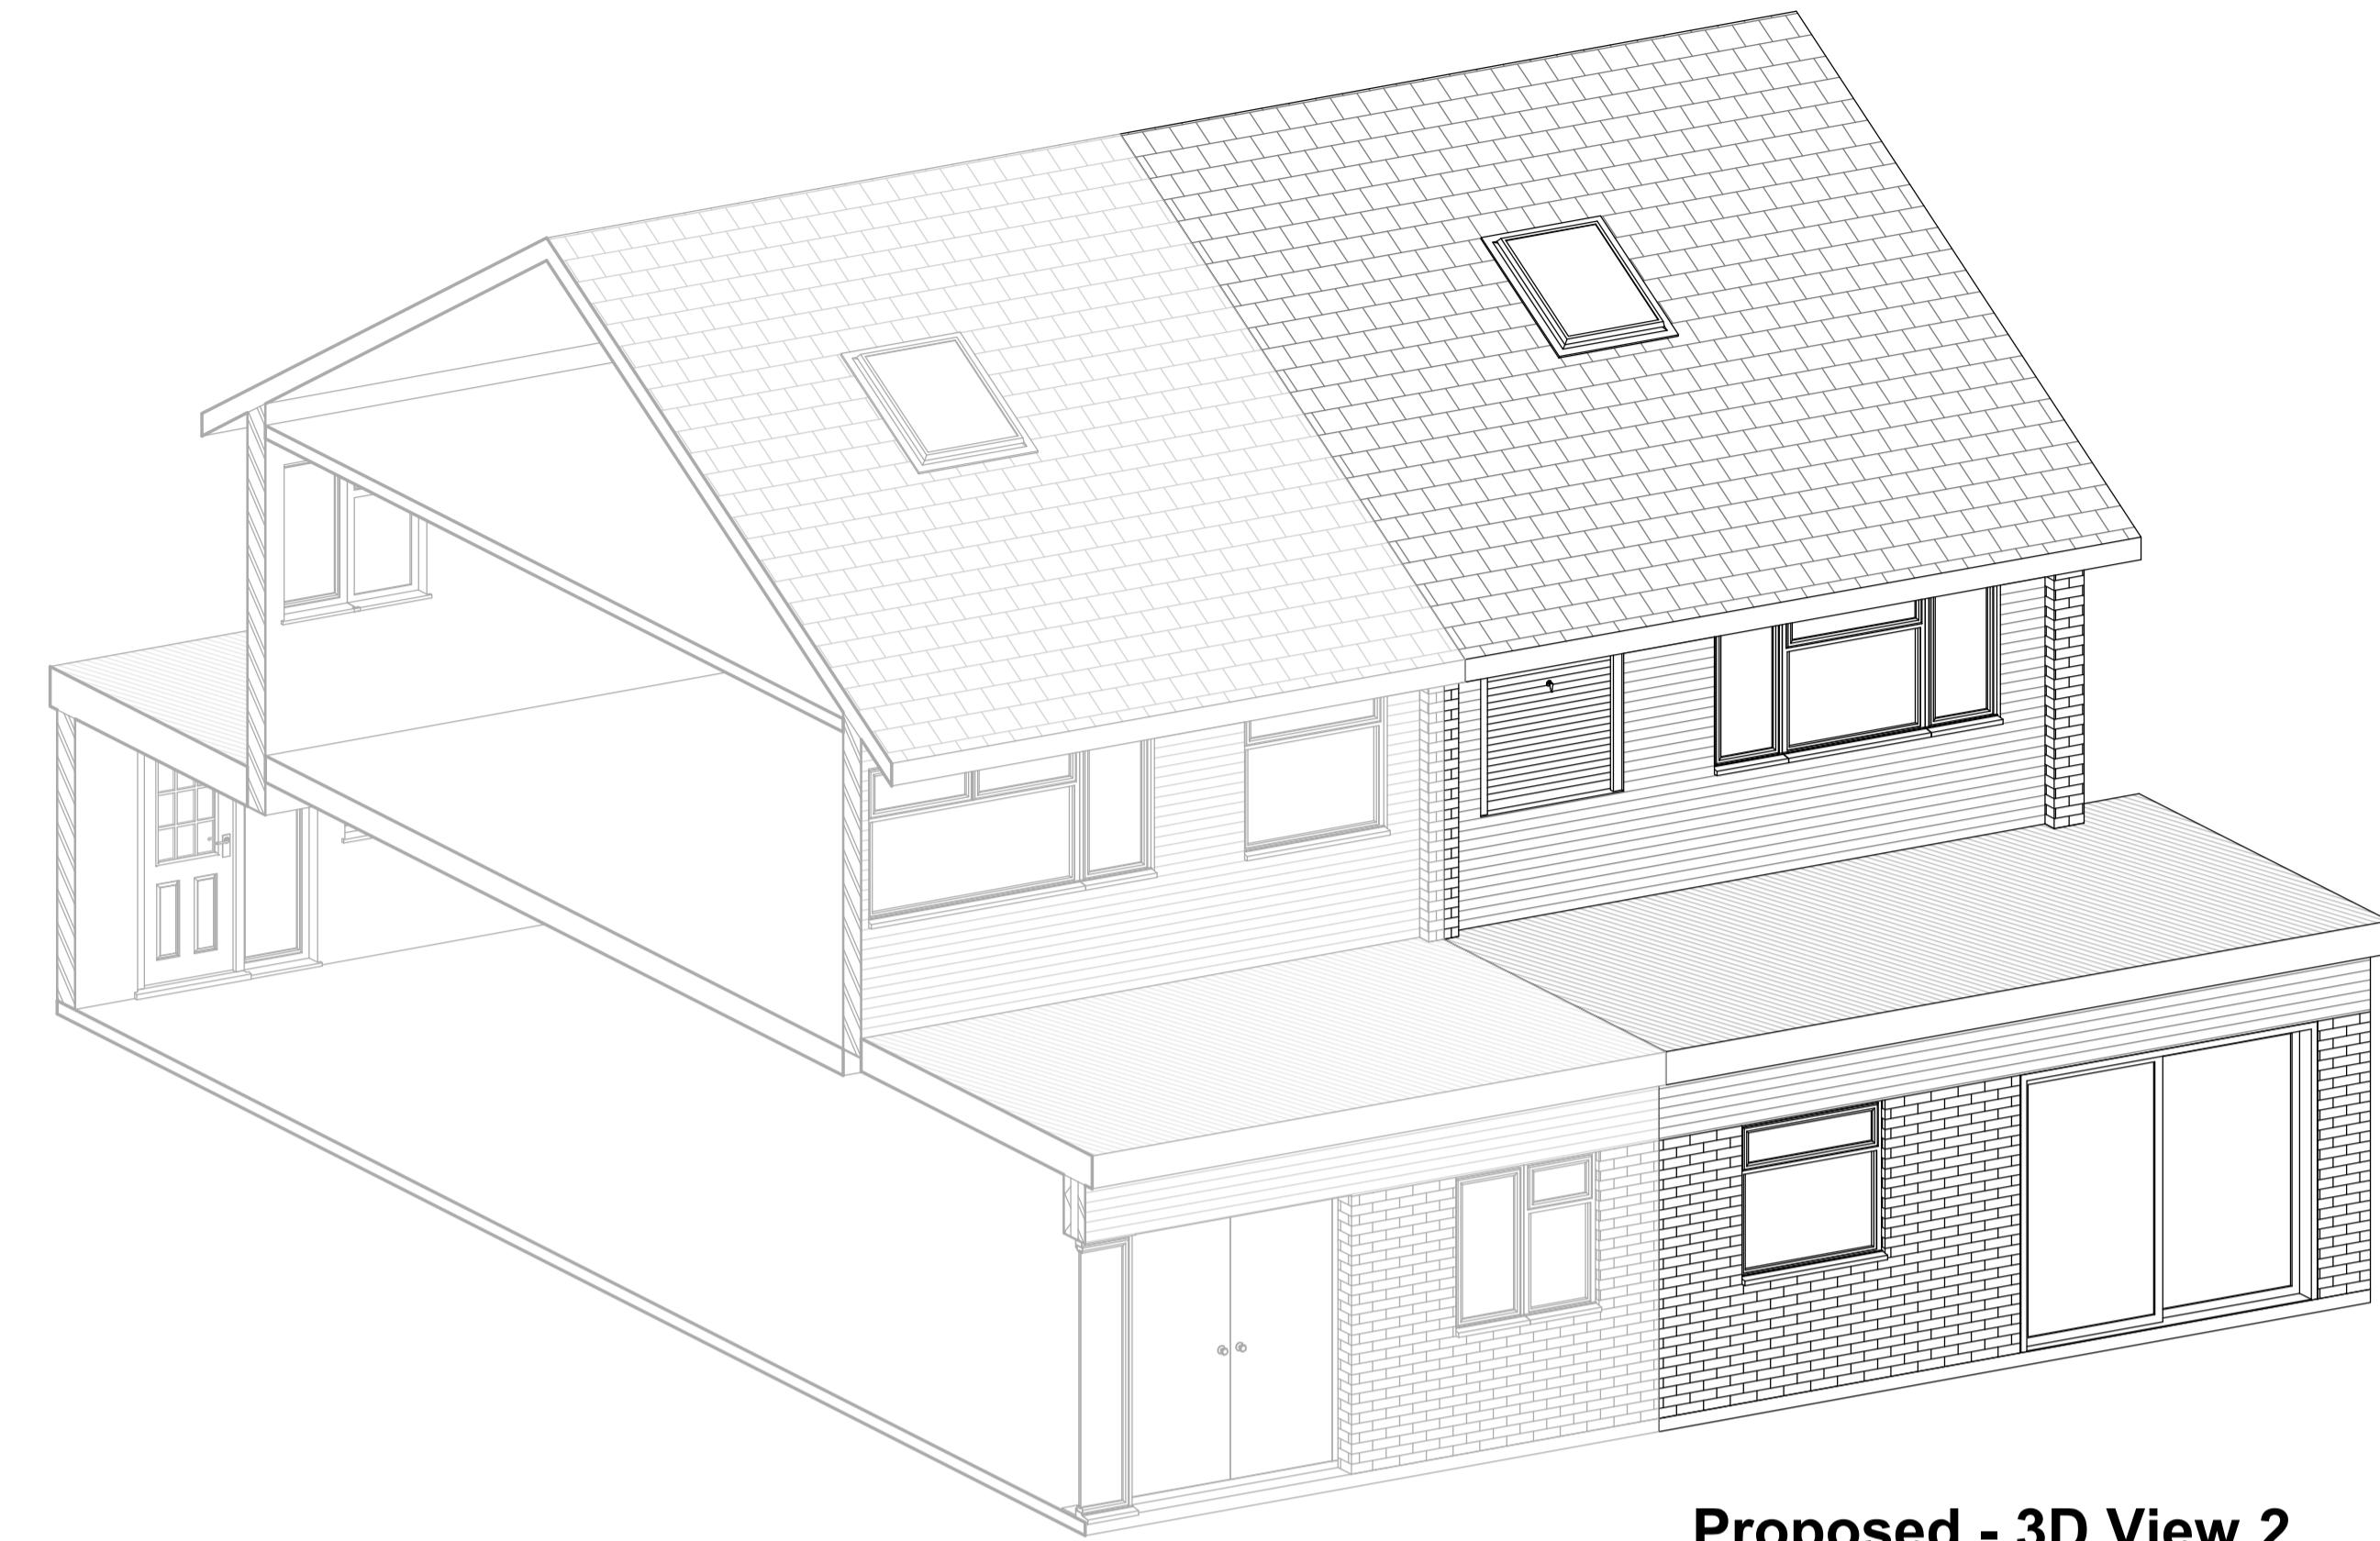
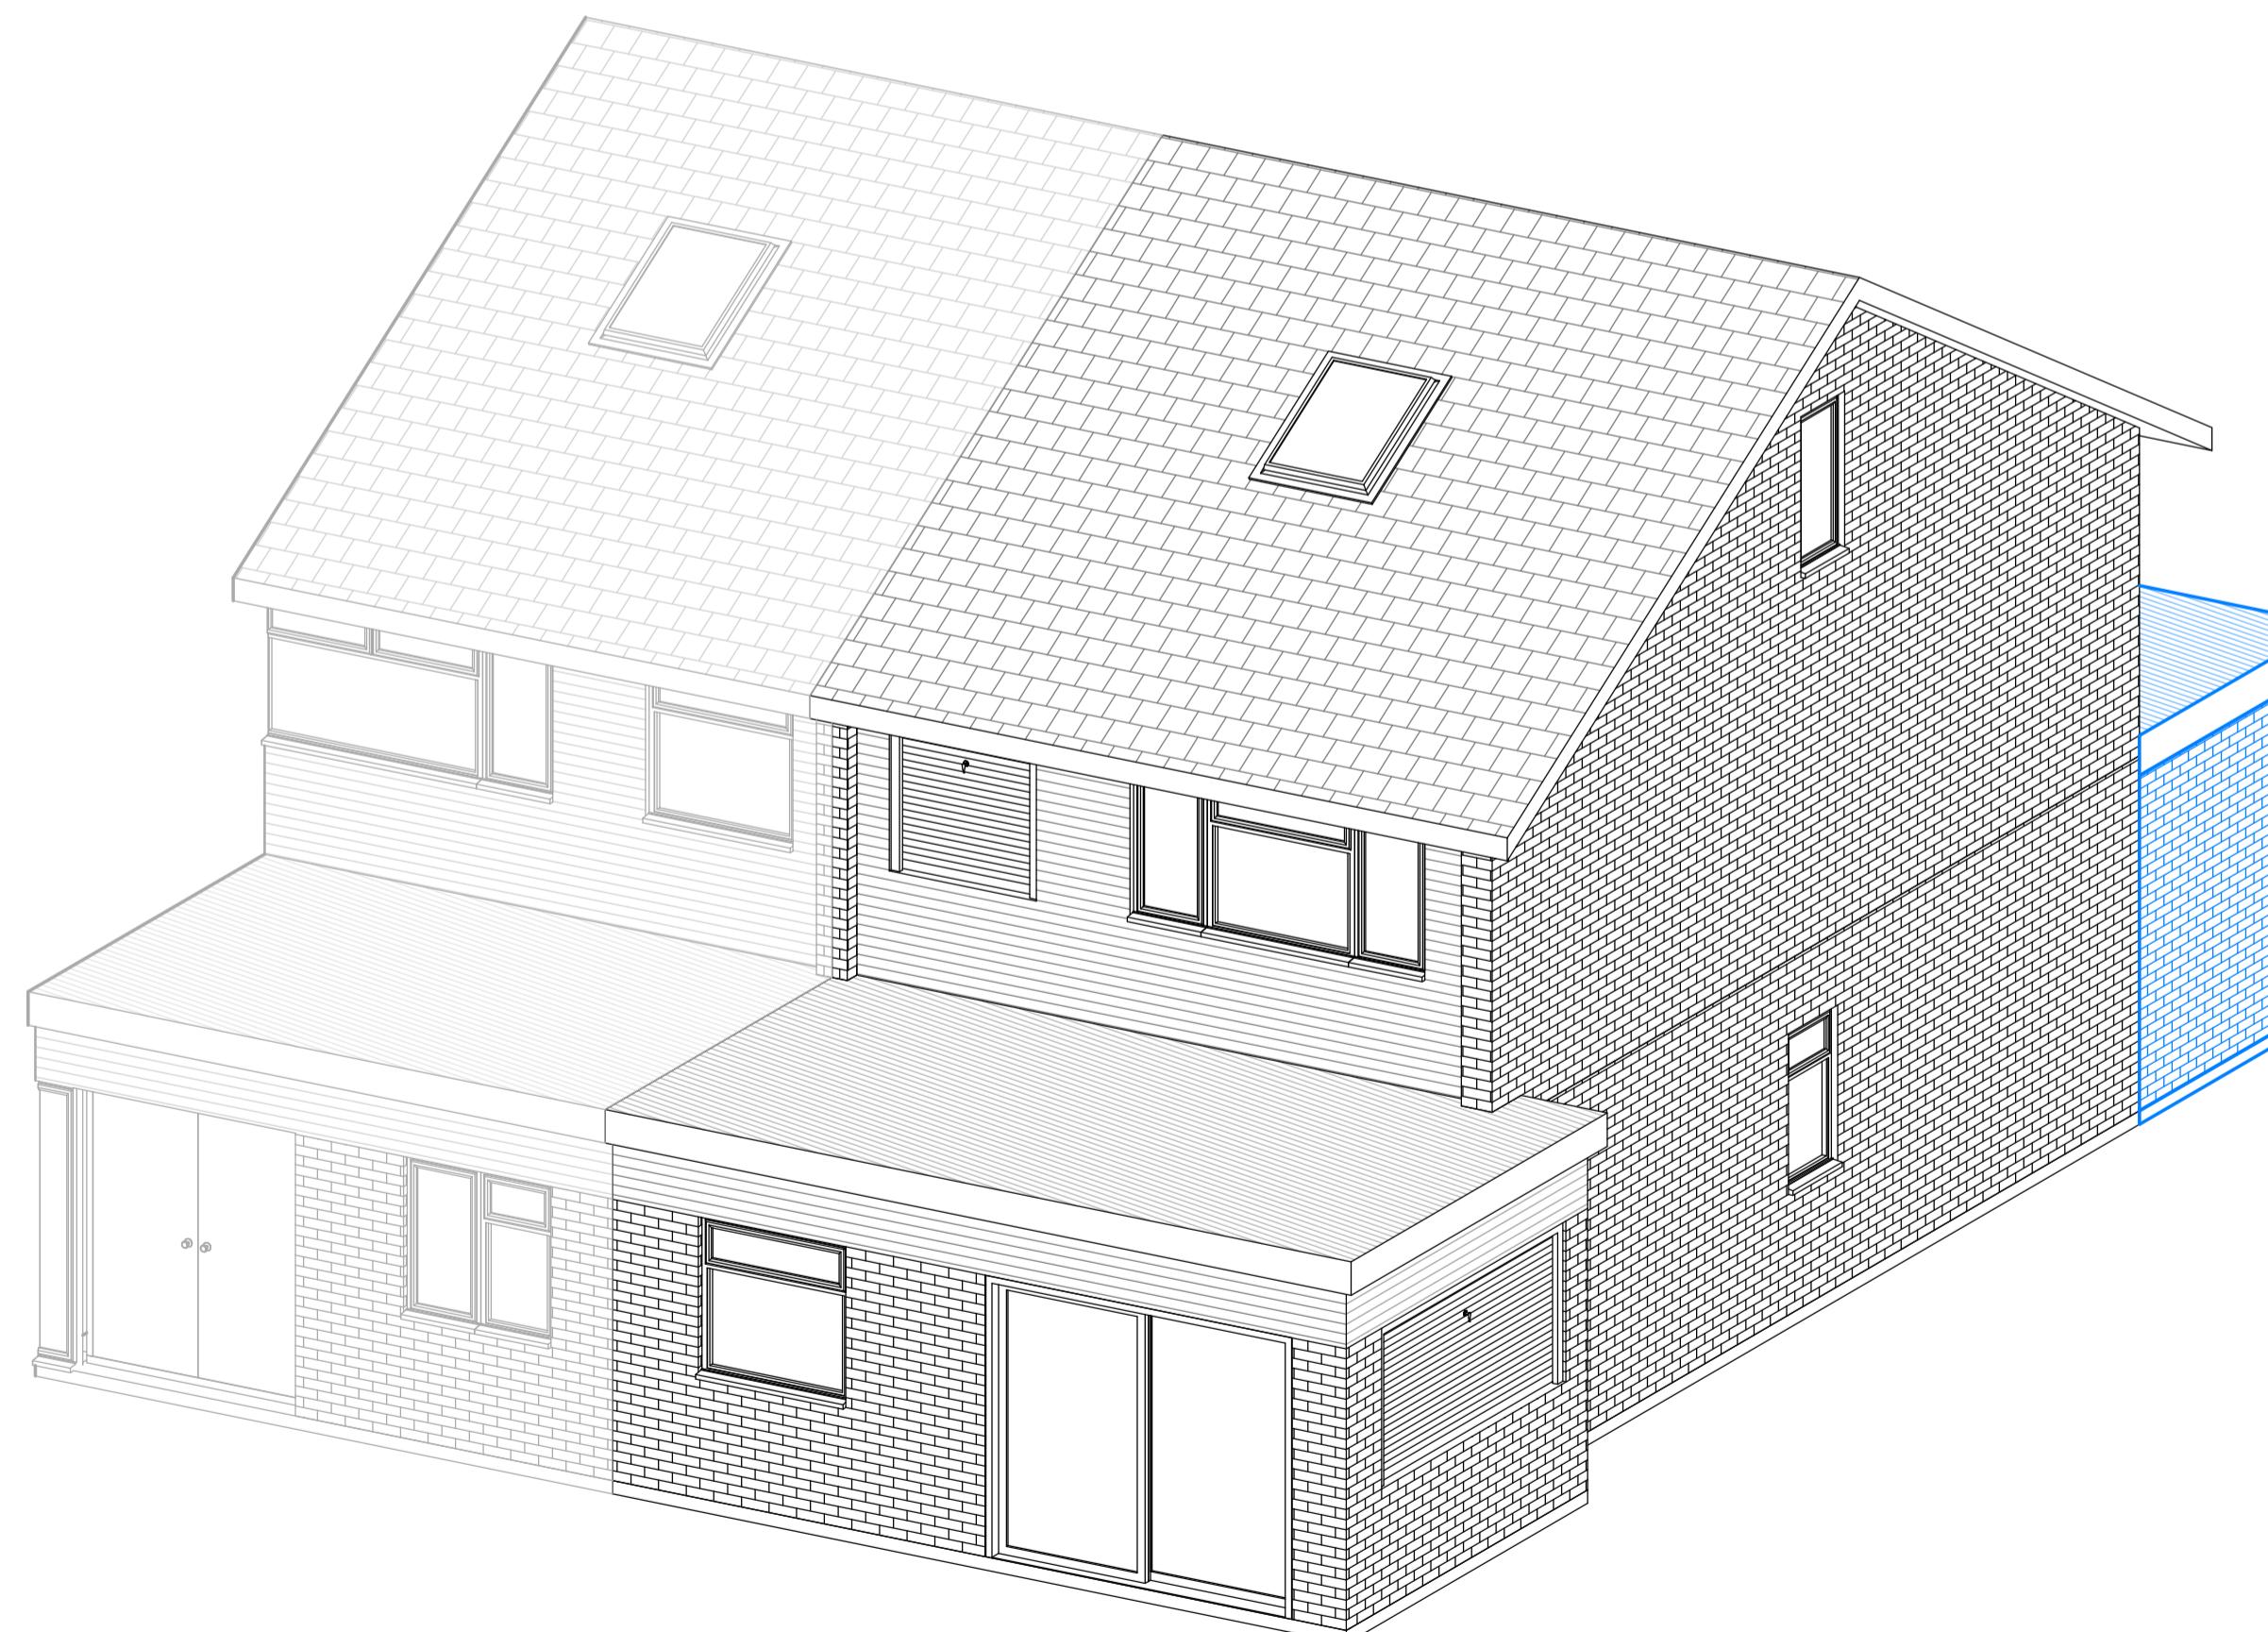
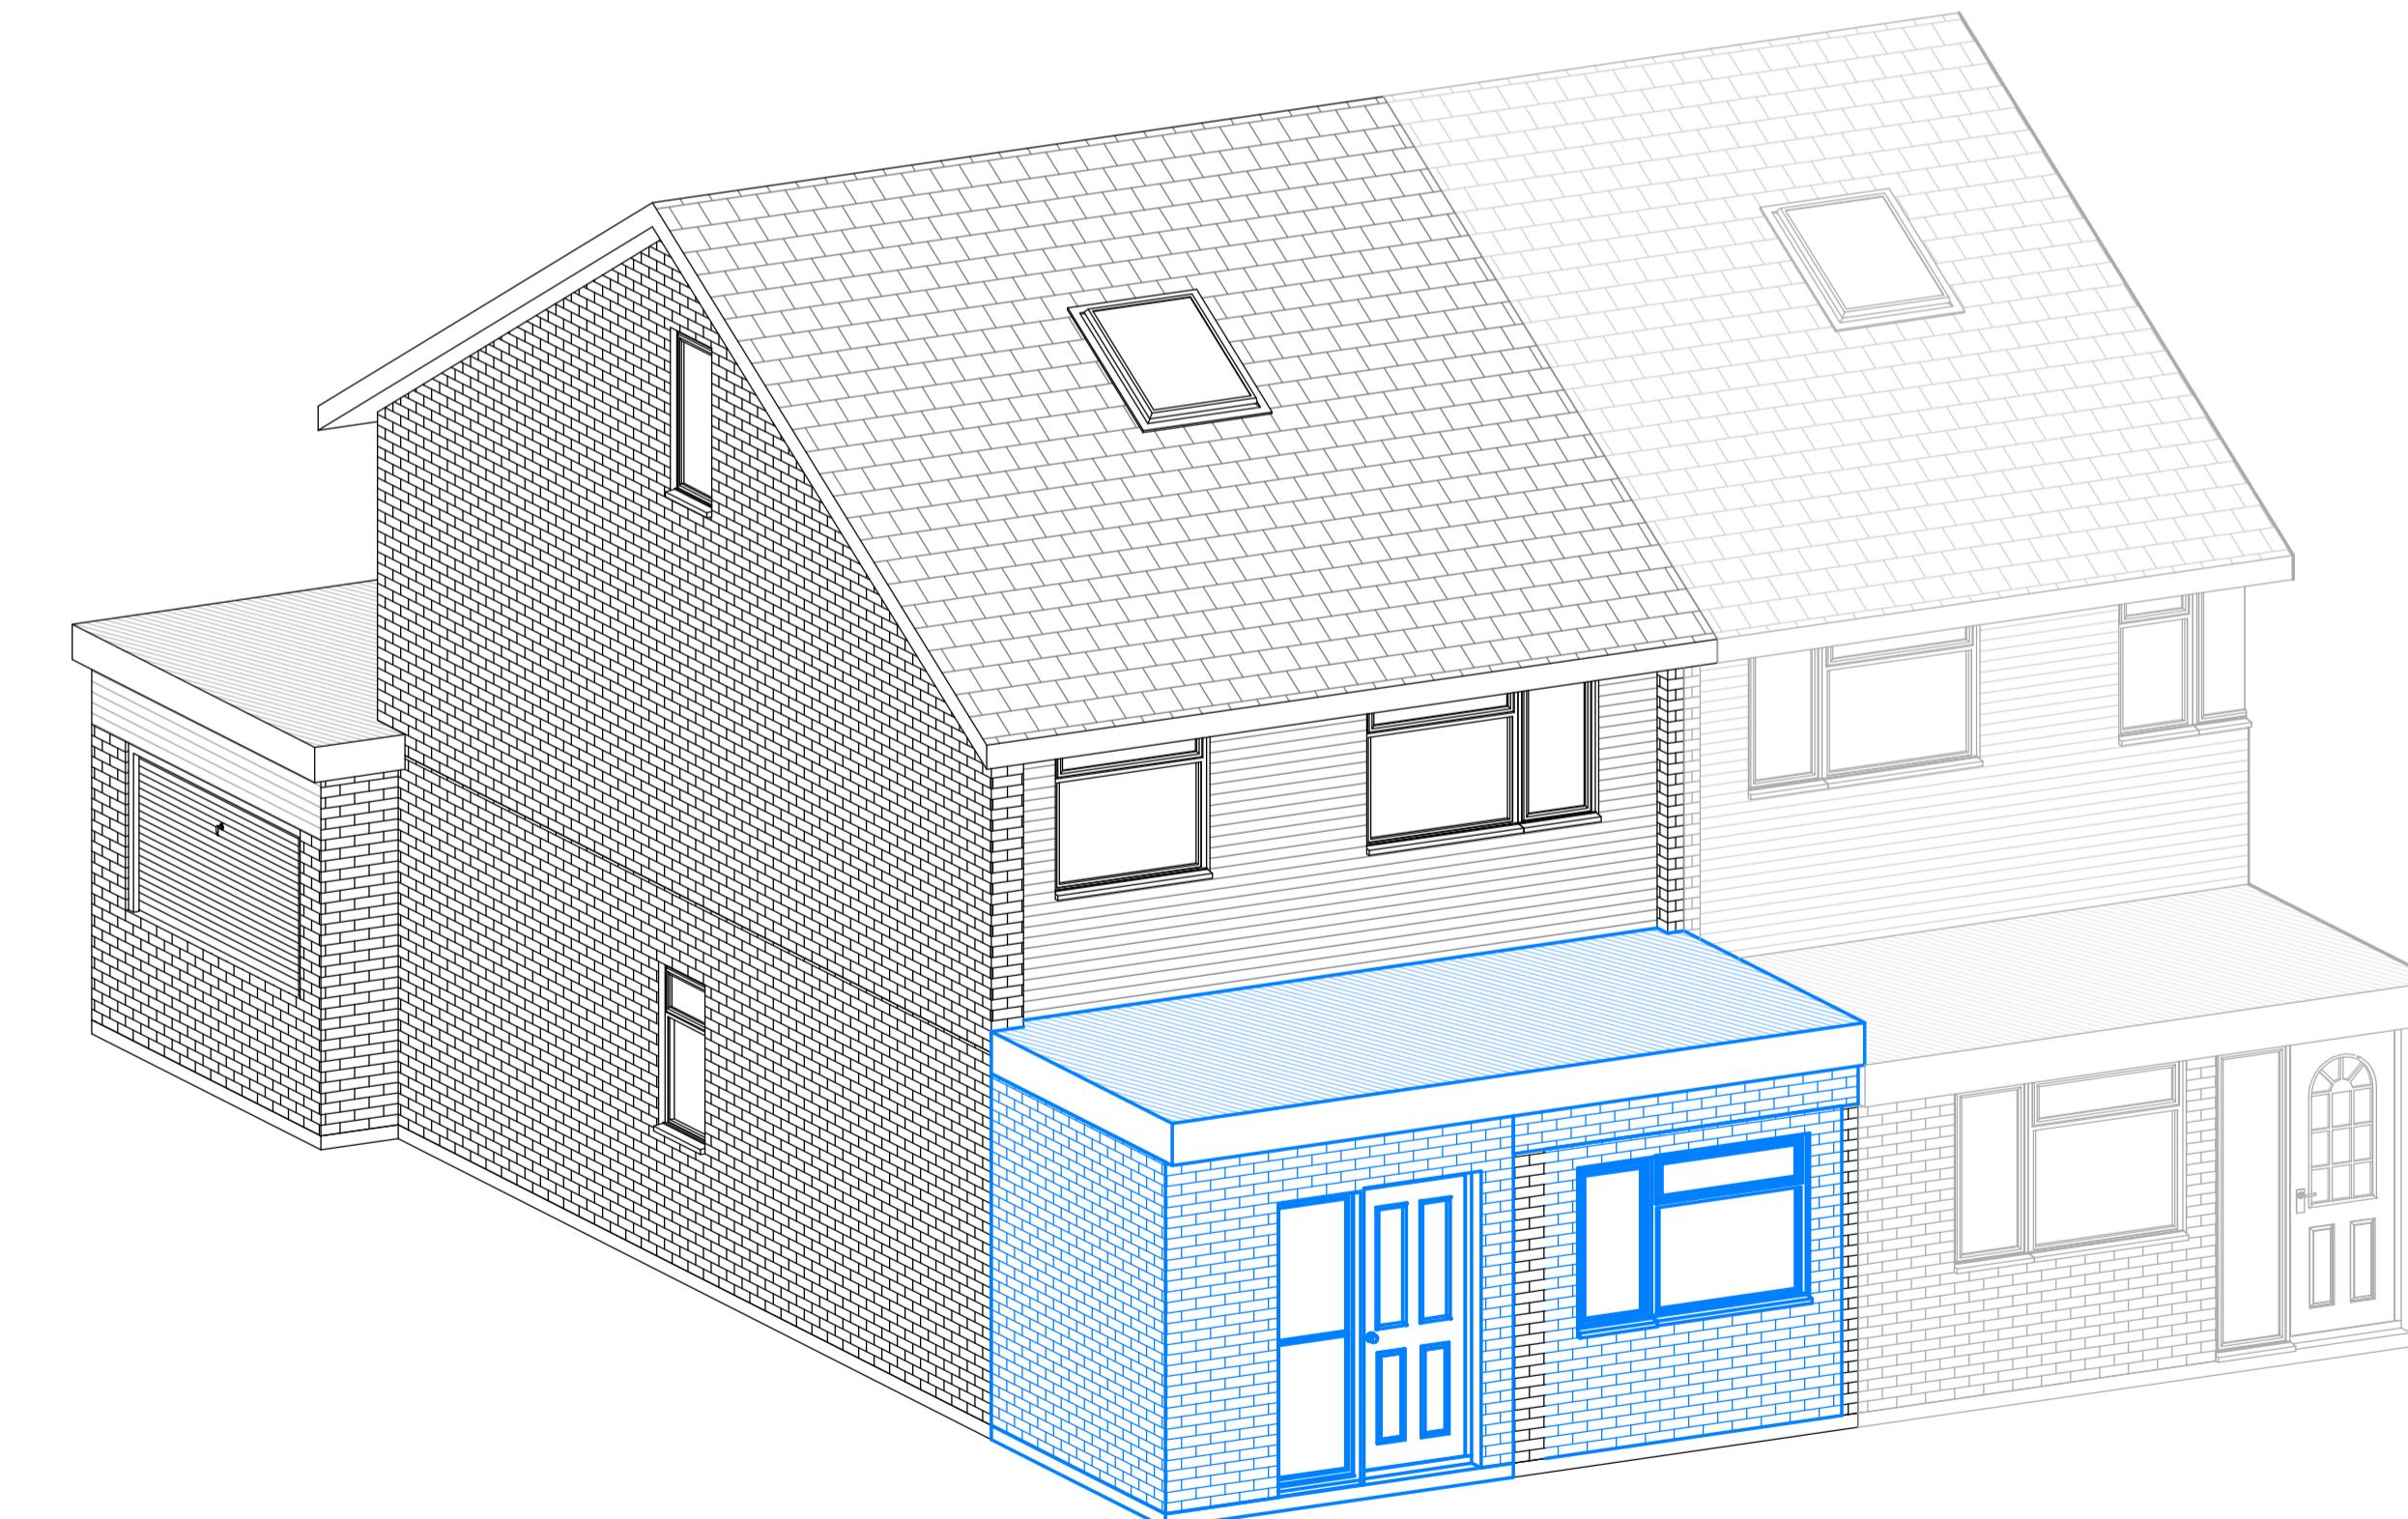
Proposed Elevations

1:1250	0	25	50	125
1:500	0	5	10	50
1:200	0	2	4	20
1:100	0	1	3	10
1:50	0	1	2	5

DRAWN BY  
HS  
CHECKED BY  
-  
DATE  
25/01/2025SCALE (@ A1)  
As indicated  
PROJECT NUMBER  
M-43DRAWING NUMBER  
A105  
REV  
P1

**Legend**

- Existing
- New
- Demolished

**Proposed - 3D View 1****Proposed - 3D View 2****Proposed - 3D View 3****Proposed - 3D View 4**

1:1250 0 25 50 125  
 1:500 0 5 10 50  
 1:200 0 2 4 6 8 10 25  
 1:100 0 1 2 3 4 5 6 7 8 9 10  
 1:50 0 1 2 3 4 5 6 7 8 9 10 125

**GENERAL NOTE:**  
 \* ALL DIMENSIONS ARE IN MILLIMETRE  
 • DRAWING ONLY TO BE USED FOR PURPOSE OF PLANNING, TENDER/QUOTE.  
 • DO NOT CONSTRUCT BEFORE PLANNING IS GRANTED.  
 • CONTRACTOR AND SUPPLIER ARE RESPONSIBLE TO CARRY OUT SITE MEASURE.  
 • ENSURE ALL WORKING DRAWING ARE APPROVED BY PLANNING & BUILDING CONTROL.  
 • IT IS THE CLIENT RESPONSIBILITY TO ENSURE THAT A 'PARTY WALL AGREEMENT' IS IN PLACE IF REQUIRED.  
 • DRAWINGS SHOULD NOT BE REPRODUCED WITHOUT PERMISSION FROM ARCHSTRUCT LTD.

**DRAWING NOTE:**  
 • WHERE WORKS INVOLVE DEMOLITION TO ENSURE THAT ALL ELEMENTS OF THE BUILDING AND ADJOINING STRUCTURE ARE ACCOUNTED FOR AND THE ALL NECESSARY PROPPING AND TEMPORARY SUPPORTS ARE IN PLACE.  
 • REQUEST A COPY OF THE PARTY WALL AGREEMENT WHERE WORK AFFECT PARTY WALL OR INVOLVE EXCAVATION'S WITHIN 3 METRES OF ADJOINING PROPERTIES.  
 • ANY ALTERATIONS TO THESE DRAWINGS OR CHANGES EFFECT ON SITE DURING CONSTRUCTION COULD MATERIALLY AFFECT SIZES OF STRUCTURALLY MEMBERS THAT HAVE BEEN DESIGNED AND ADOPTED ON PLAN THE LATTER SHOULD BE BROUGHT TO THE NOTICE OF THE DESIGNER.  
 • NO WORK APPERTAINING TO THE PLANS SHOULD BE CARRIED OUT UNTIL THE PLAN AND CALCULATIONS HAVE BEEN EXAMINED BY THE LOCAL AUTHORITY.  
 • ANY WORK CARRIED OUT BEFORE SUCH APPROVAL IS OBTAINED IS SOLELY AT CONTRACTORS OR OWNERS RISK.

Rev	Description	Date
P1	Initial Issue	25/01/2025

<b>Arch Struct</b>		
www.archstruct.co.uk Email: info@archstruct.co.uk Mob: 07306 883 883		
CLIENT	Nishant Mahajan	
PROJECT	45 Lawrence Drive, Ickenham, UB108RW	
TITLE	Proposed 3D Views	
DRAWN BY	CHECKED BY	DATE
HS	-	25/01/2025
SCALE (@ A1)	PROJECT NUMBER	
1:1	M-43	
DRAWING NUMBER	REV	
A106	P1	