




COPYRIGHT CONTRACTOR MUST CONFIRM SITE DIMENSIONS BEFORE COMMENCEMENT OF WORK. THIS DRAWING OR DESIGN IS THE COPYRIGHT AND MAY NOT BE REPRODUCED WITHOUT WRITTEN CONSENT. CONTRACTOR RESPONSIBLE FOR CORRECT SETTING OUT ON SITE. ANY DISCREPANCIES TO BE NOTED TO THE DESIGNER IMMEDIATELY.		
MARKED	REVISION	DATE
A		

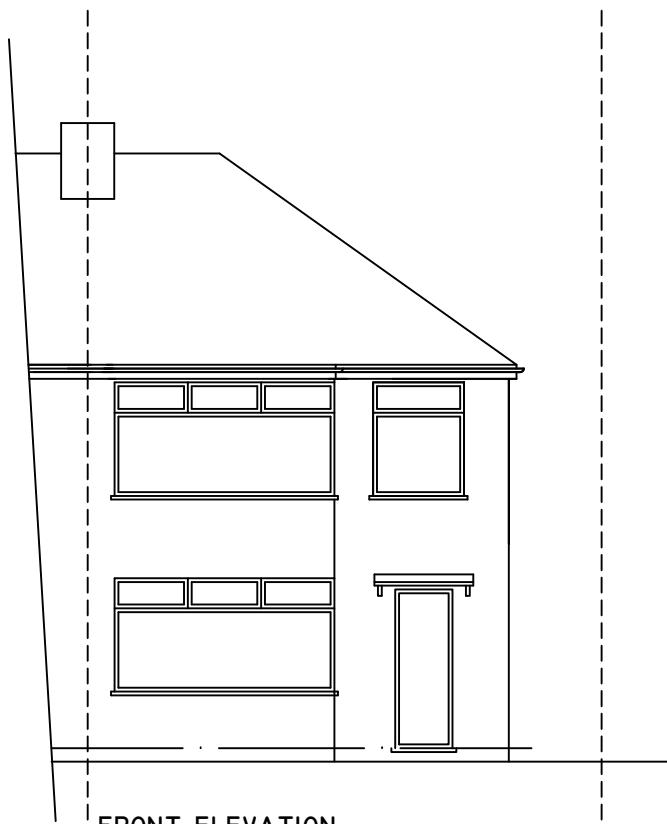

FRONT ELEVATION

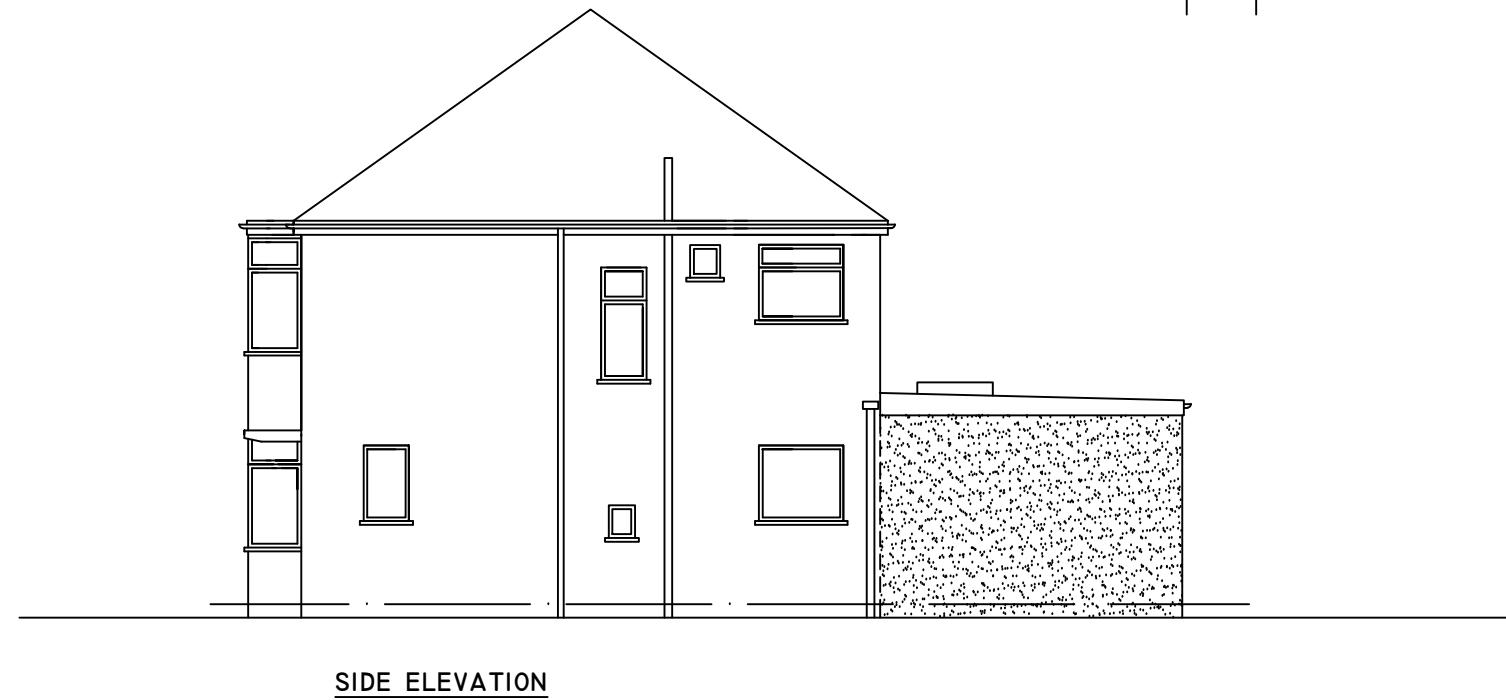


SIDE ELEVATION

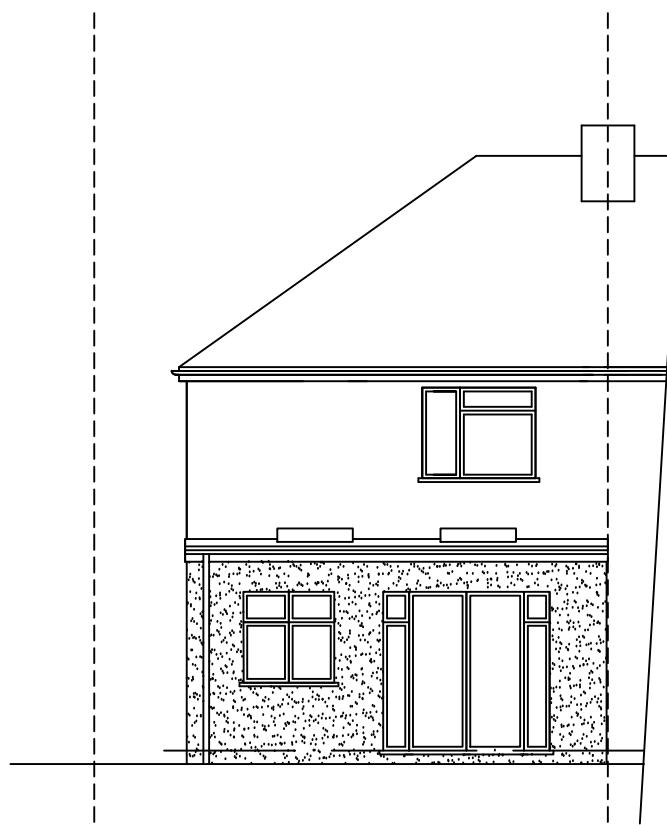


REAR ELEVATION

NOTES:
1. EXTERNAL MATERIALS TO MATCH EXISTING
2. ROOF LIGHT NOT TO PROTRUDE 150MM BEYOND THE ROOF SLOPE

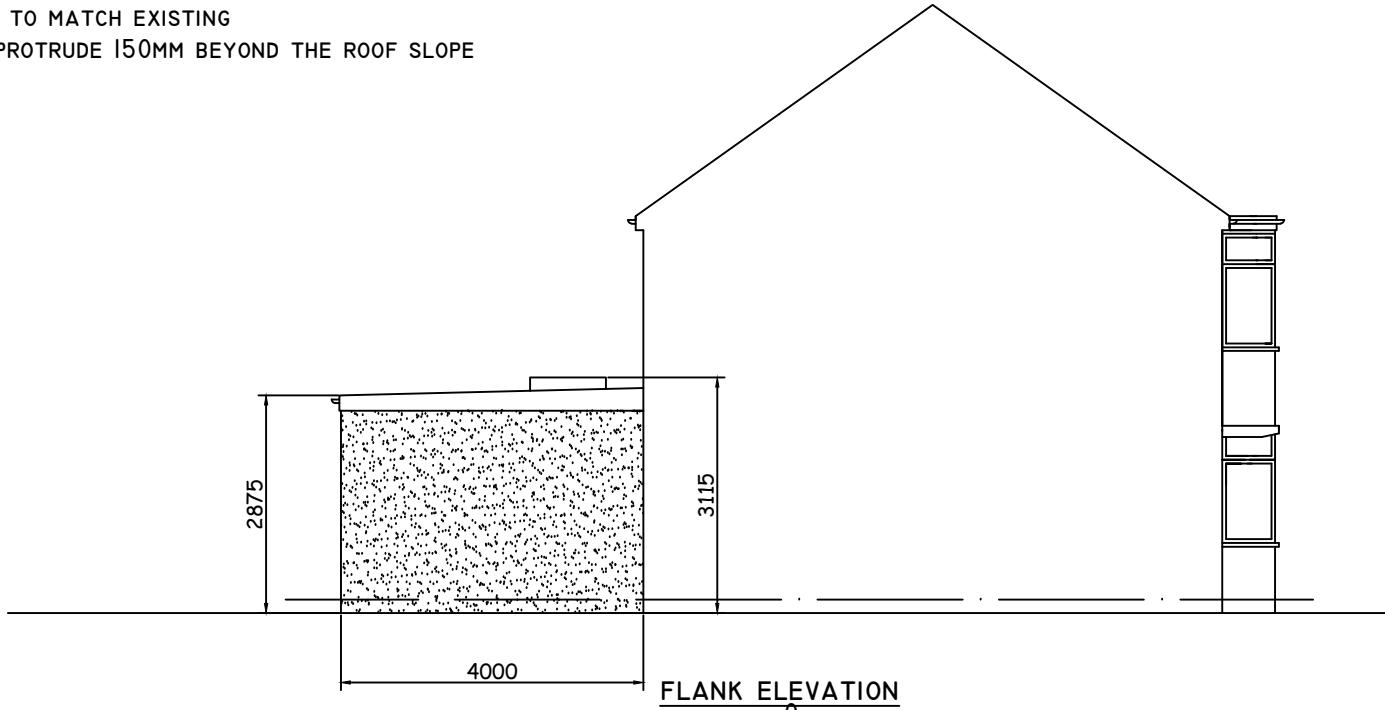

FLANK ELEVATION

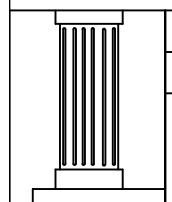

CHECKED:	DATE: MARCH 2025
DRAWN:	SCALE: 1:100
DRAWING NUMBER:	

P5

DRAWING TITLE:
**PROPOSED
ELEVATIONS**

PROJECT:
**135 WOODLANDS AVENUE
RUISLIP
HA4 9QX**

