


SITE LOCATION
(Scale 1:50000)

Ordnance Survey map extract
with the permission of the Controller of
His Majesty's Stationery Office.
Licence No. 100022432
Crown copyright.



SITE PHOTOGRAPH

The drawings comply with VMO2 & VF Standard ICNIRP guidelines.
Designed in accordance with Cornerstone documents: SDN0007 & SDN0009

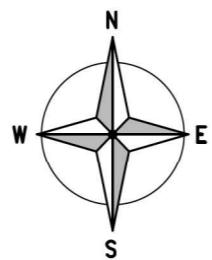

←— = Right of Access
←— = Public Access Route



DETAILED SITE LOCATION
(Scale 1:1250)

Based upon Ordnance Survey map extract
with the permission of the Controller of
His Majesty's Stationery Office.
Crown copyright.
Licence No. 100022432

ALL DIMENSIONS ARE IN mm UNLESS NOTED OTHERWISE

N.G.R E: 508040 N: 185129

DIRECTIONS TO SITE:
HEADING SOUTH EAST ON THE M40 CONTINUE
ONTO WESTERN AVE/A40. AFTER 1.3 MILES
TAKE THE A437 EXIT TOWARDS
HILLINGDON/RUISLIP/ICKENHAM/B466. AT THE
ROUNDABOUT, TAKE THE 1ST EXIT ONTO
WESTERN AVENUE AND THE TURN LEFT ONTO
LONG LANE/A437. AFTER 0.1 MILES TAKE A
SLIGHT LEFT TO STAY ON LONG LANE/B466.
AFTER 0.4 MILES TURN RIGHT AT GILBEY
CLOSE ONTO PRIVATE ROAD. AFTER 0.2 MILES
TURN RIGHT INTO LONG LANE FARM. THE SITE
IS APPROXIMATELY 200 METRES ON THE
RIGHT. THE SITE IS AT THE END OF THE
YARD.

WHAT 3 WORDS: fails.sentences.ample

NOTES:

A Issued for Approval TCL TCL 09.03.23
REV MODIFICATION BY CH DATE

united living
connected



United Living Connected
4 Clearwater, Lingley Mere Business Park, Lingley Green Avenue,
Great Sankey, Warrington, WA5 3UZ
t. 44 (0)151 420 4128
www.unitedliving.co.uk

O₂

Cell Name	Opt.	
LONG LANE FARM	—	
Cell ID No		
CORNERSTONE	VMO2	VF
13610635	001837	N/A

Site Address / Contact Details
LONG LANE FARM
ICKENHAM
UXBRIDGE
LONDON
UB10 8QT

Drawing Title:		SITE LOCATION MAPS	
Purpose of issue:		PLANNING	
Drawing Number:		100	
Surveyed By:		Original Sheet Size: TCL A3	
Drawn:	TCL	Date:	09.03.23
Checked:	TCL	Date:	09.03.23

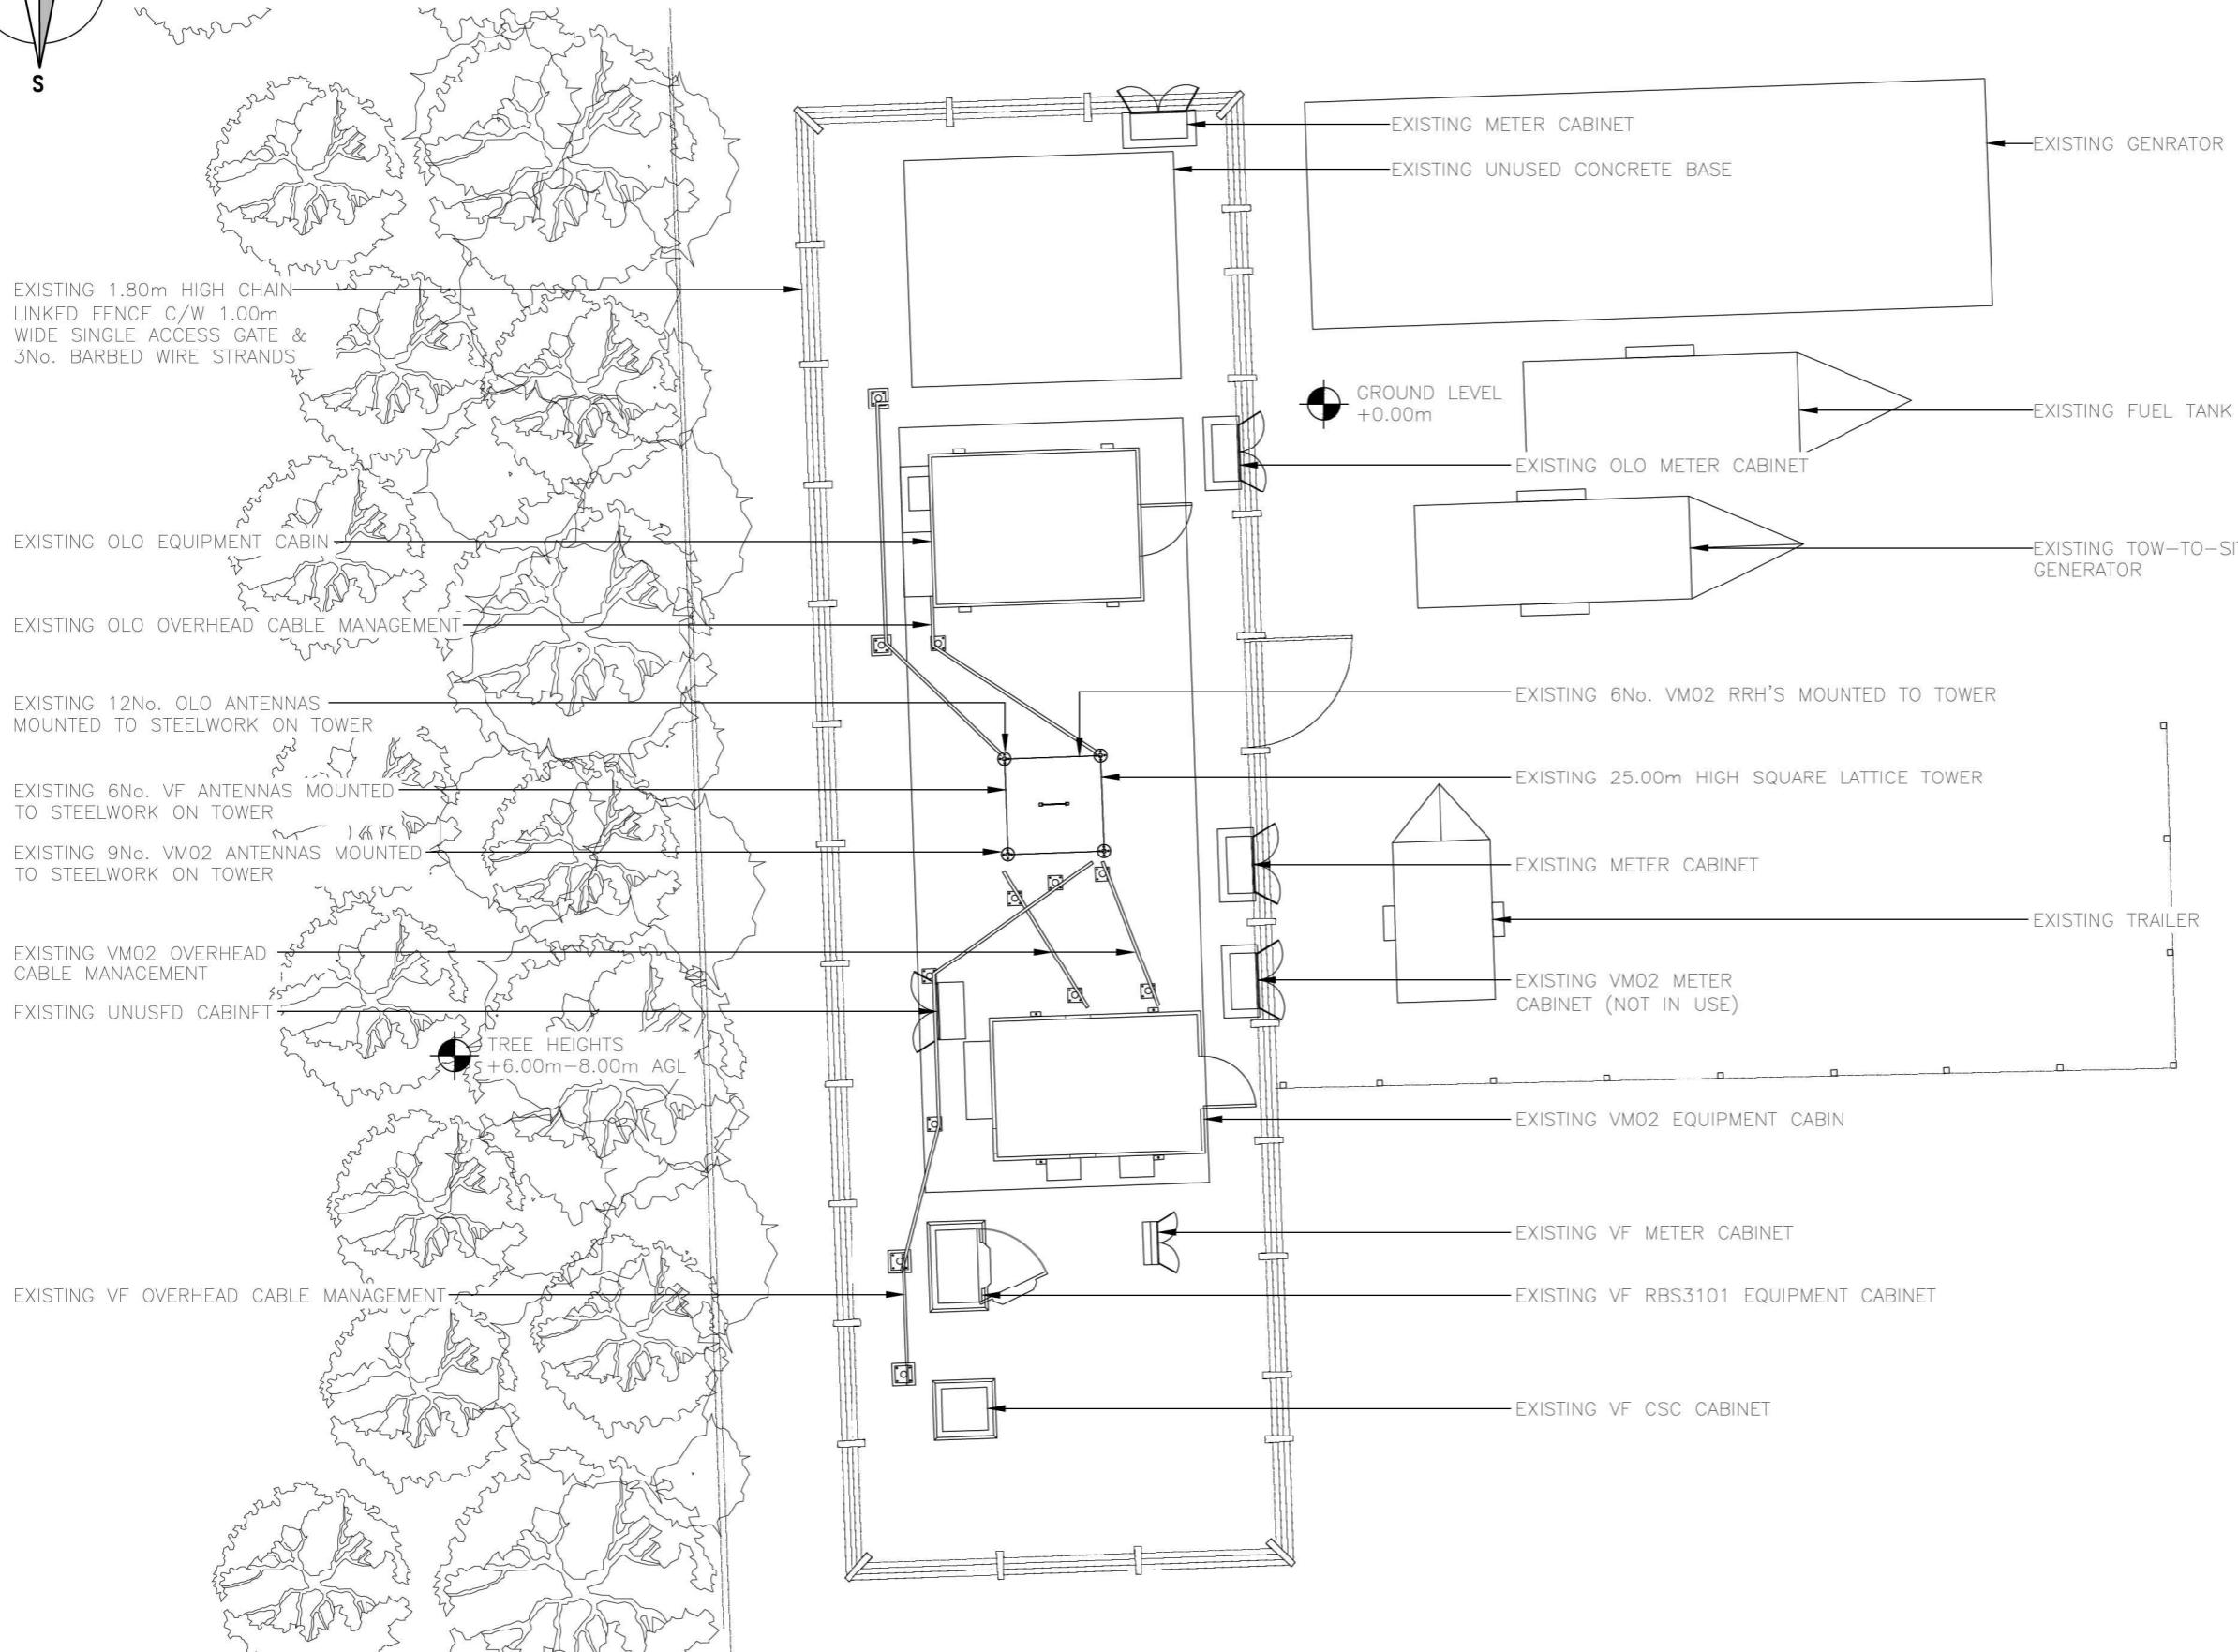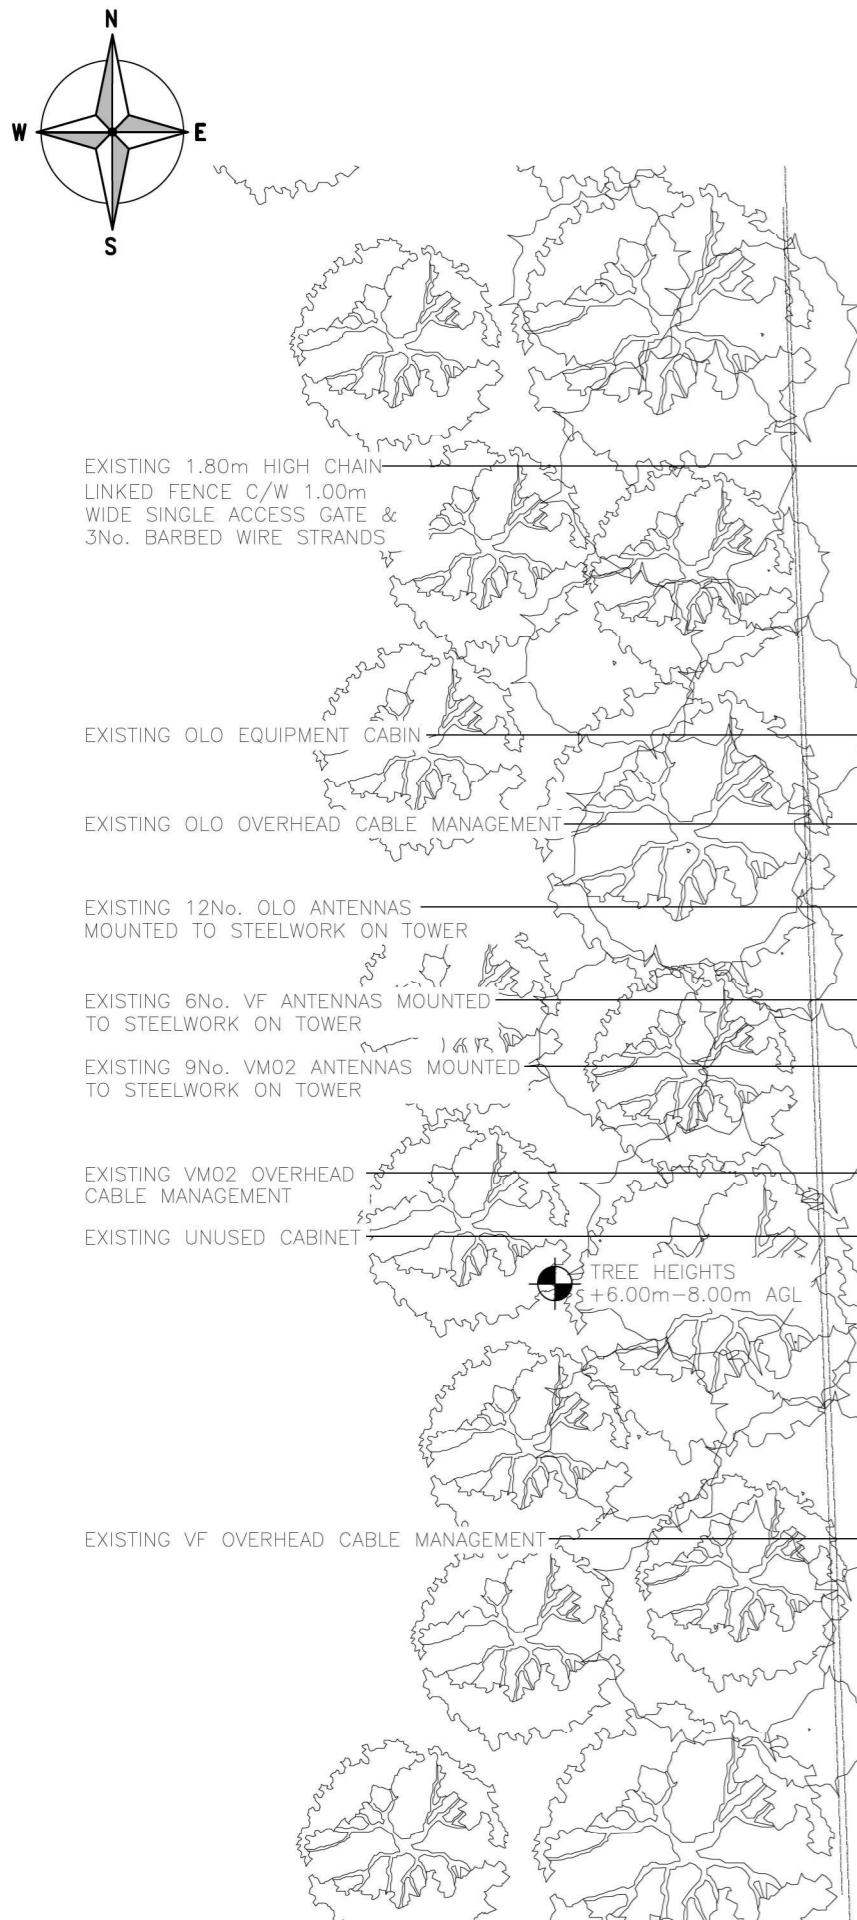

ALL DIMENSIONS ARE IN mm UNLESS NOTED OTHERWISE

N.G.R E: 508040 N: 185129

NOTES:


A	Issued for Approval	TCL	TCL	09.03.23
REV	MODIFICATION	BY	CH	DATE



United Living Connected
4 Clearwater, Lingley Mere Business Park, Lingley Green Avenue, Great Sankey, Warrington, WA5 3UZ
t. 44 (0)151 420 4128
www.unitedliving.co.uk



Cell Name	Opt.
LONG LANE FARM	-
Cell ID No	
CORNERSTONE	VMO2
13610635	001837
VF	
N/A	
Site Address / Contact Details	
LONG LANE FARM	
ICKENHAM	
UXBRIDGE	
LONDON	
UB10 8QT	
Drawing Title:	EXISTING SITE PLAN
Purpose of issue:	PLANNING
Drawing Number:	200
Surveyed By:	TCL
Original Sheet Size:	A3
Drawn:	09.03.23
Checked:	TCL
Date:	09.03.23
Pack Issue:	D

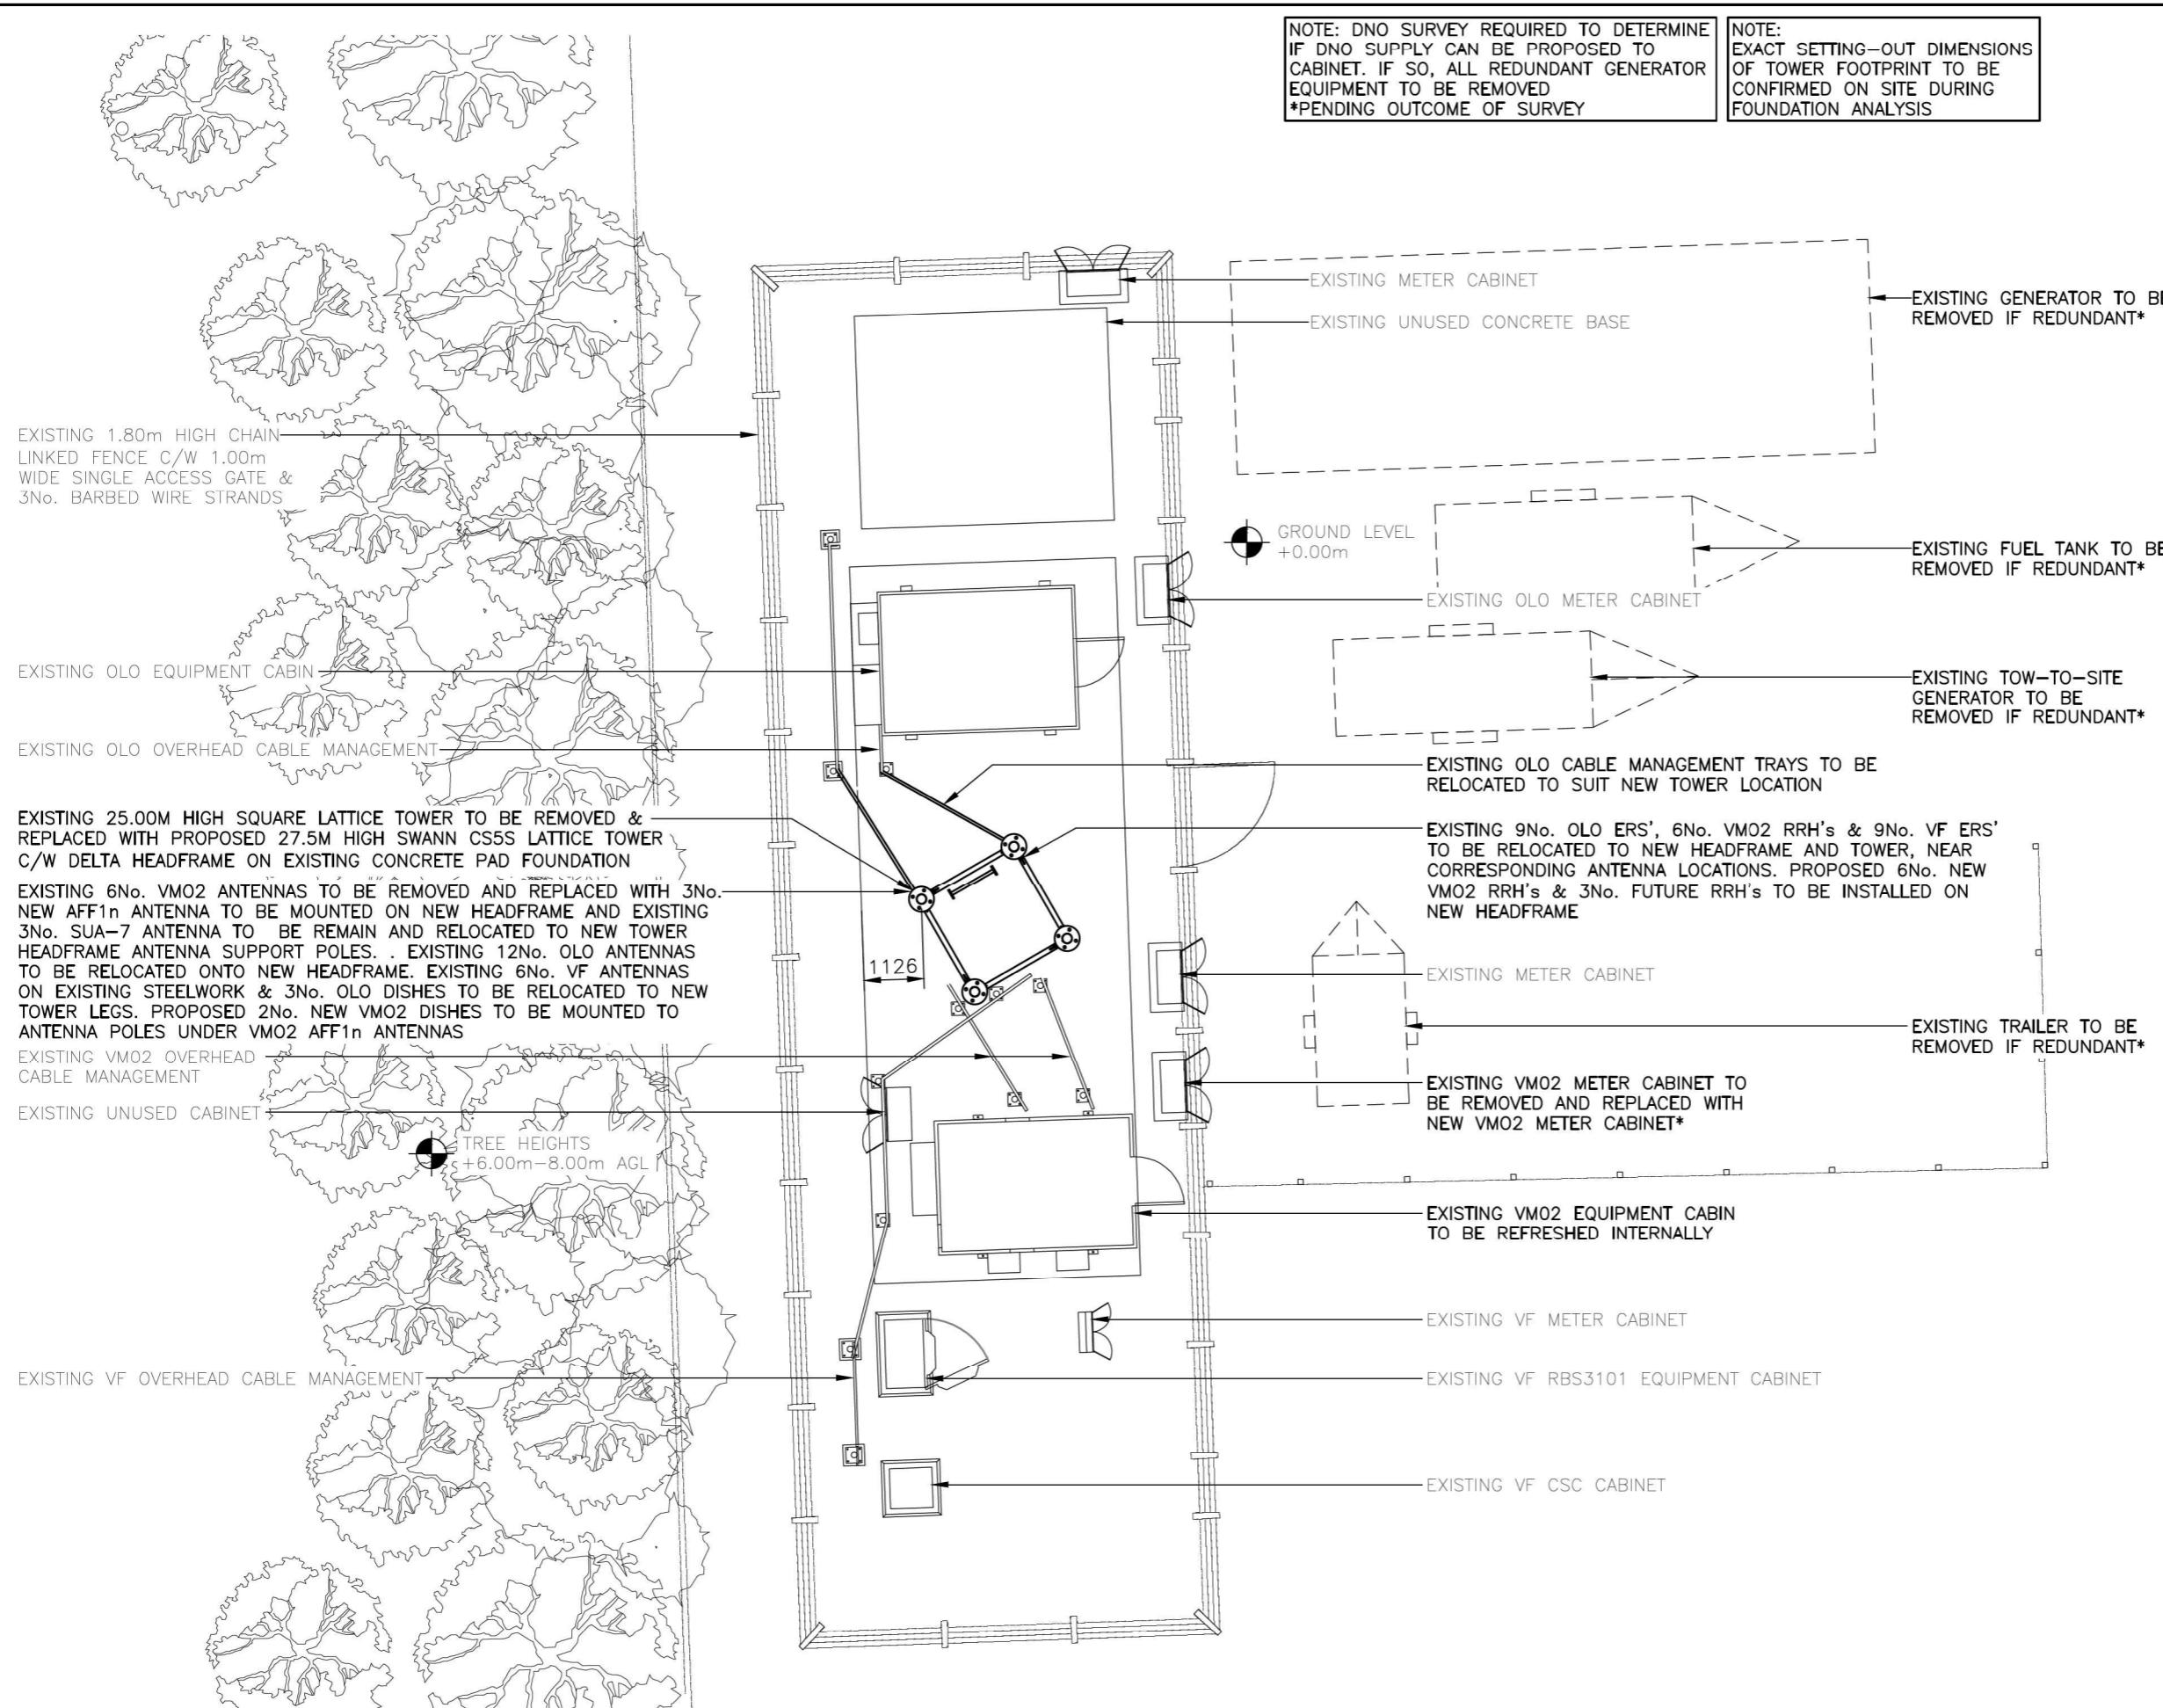

PROPOSED SITE PLAN (1:100)

The drawings comply with VMO2 & VF Standard ICNIRP guidelines
Designed in accordance with Cornerstone documents: SDN0007 & SDN0009

ALL DIMENSIONS ARE IN mm UNLESS NOTED OTHERWISE

N.G.R E: 508040 N: 185129

NOTES


D	Annotations Revised	MD	ULC	29.07.24
C	Tower Swap Proposed/Config Revised	AK	GBC	13.02.24
B	Dishes Added	CG	GBC	05.04.23
A	Issued for Approval	TCL	TCL	09.03.23
REV	MODIFICATION	BY	CH	DATE



United Living Connected
4 Clearwater, Lingley Mere Business Park, Lingley Green Avenue,
Great Sankey, Warrington, WA5 3UZ
t. 44 (0151) 420 4128
www.unitedliving.co.uk



Cell Name		Opt.	
LONG LANE FARM		-	
Cell ID No			
CORNERSTONE	VMO2	VF	
13610635	001837	N/A	
Site Address / Contact Details			
LONG LANE FARM ICKENHAM UXBRIDGE LONDON UB10 8QT			
Drawing Title: PROPOSED SITE PLAN			
Purpose of issue: PLANNING			
Drawing Number: 201			
Surveyed By: TCL		Original Sheet Size: A3	
Drawn: TCL	Date: 09.03.23	Checked: TCL	Date: 09.03.23
		Pack Issue:	

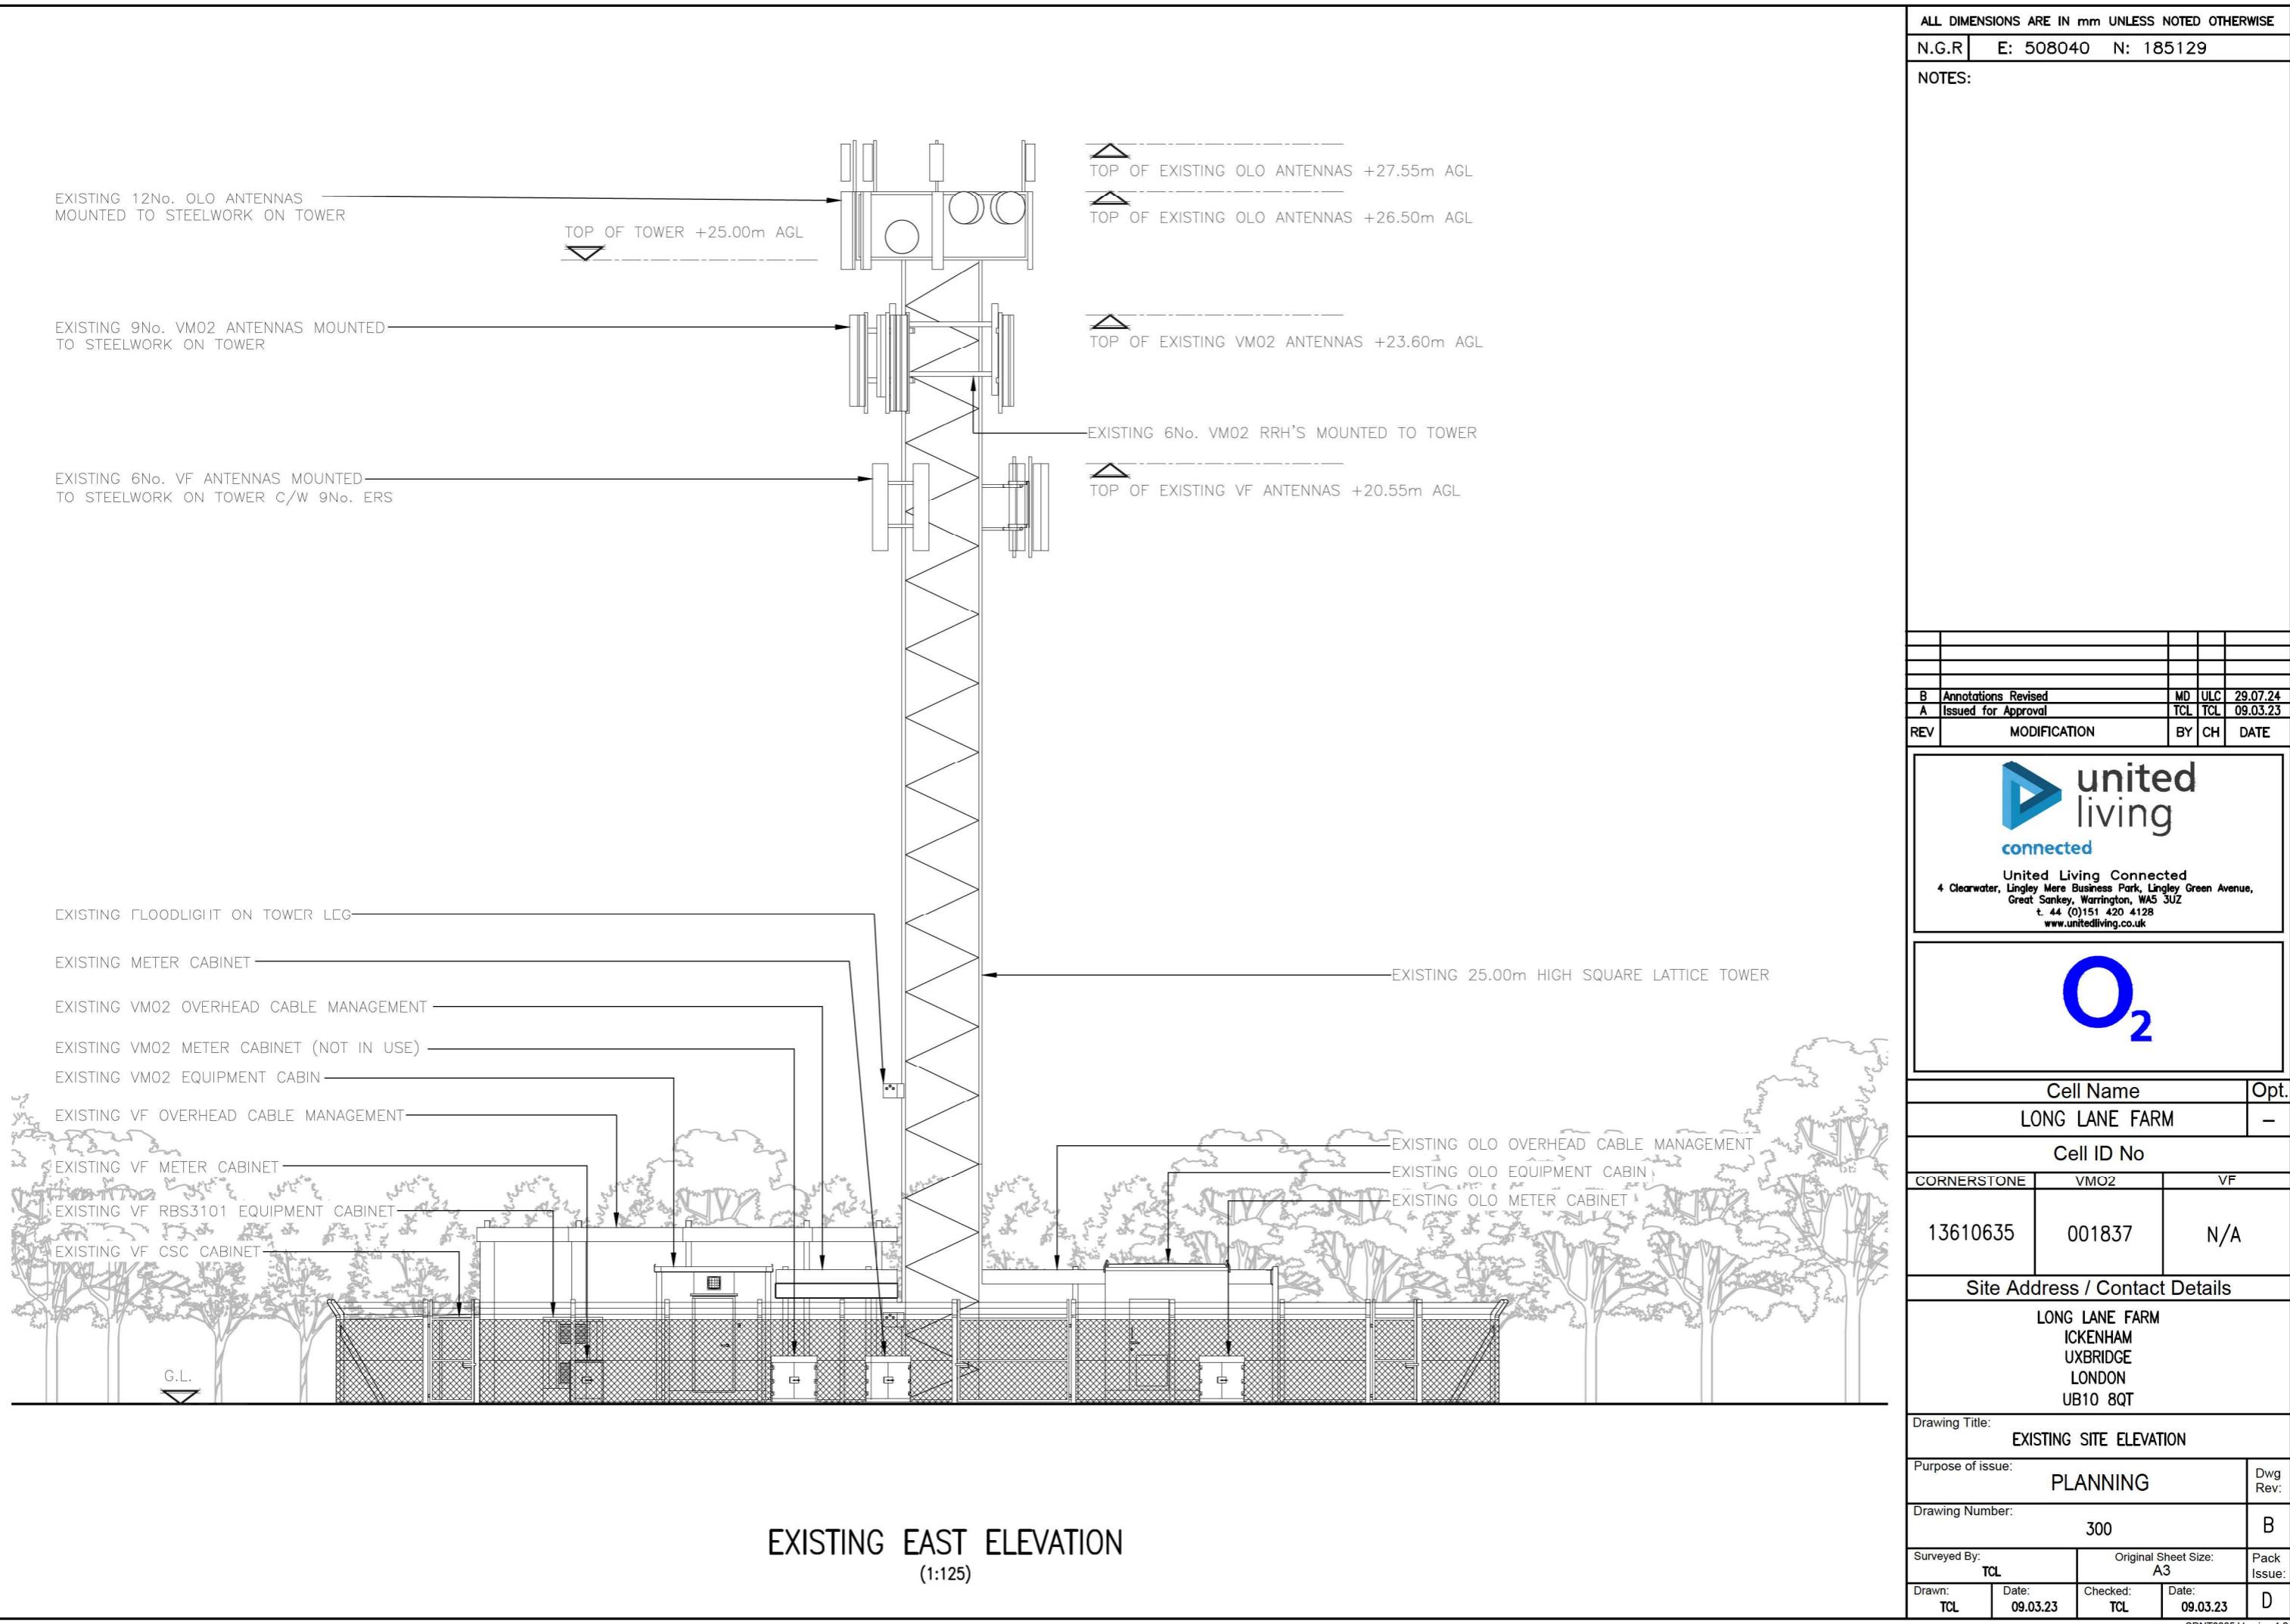

EXISTING 6No. VMO2 RRH's, PROPOSED 6No. VMO2 RRH's & FUTURE 3No. VMO2 RRH's TO BE INSTALLED ON TOWER HEADFRAME. EXISTING VMO2 3-WAY BOXES TO BE REMOVED & REPLACED WITH PROPOSED 7-WAY BIG BOBs, TO BE LOCATED NEAR RRH's

EXISTING 6No. VMO2 ANTENNAS TO BE REMOVED & REPLACED WITH 3No. AFF1n VMO2 ANTENNAS. 3No. EXISTING SUA-7 ANTENNAS & EXISTING 12No. OLO ANTENNAS TO BE RELOCATED TO NEW TOWER HEADFRAME ANTENNA SUPPORT POLES.

EXISTING 9No. OLO ERS' TO BE RELOCATED ONTO NEW TOWER HEADFRAME NEAR TO CORRESPONDING ANTENNA LOCATIONS

PROPOSED 2No. VMO2 DISHES TO BE MOUNTED ON ANTENNA SUPPORT POLES BELOW AFF1n ANTENNAS

EXISTING 3No. OLO DISHES TO BE RELOCATED ON TO NEW TOWER LEGS

EXISTING 6No. VF ANTENNAS & 9No. ERS' ON STEELWORK FRAMES TO BE RELOCATED TO LEGS OF NEW LATTICE TOWER ON EXISTING STEELWORK

PROPOSED 27.5m HIGH SWANN CS5S LATTICE TOWER C/W DELTA HEADFRAME ON EXISTING CONCRETE PAD FOUNDATION

EXISTING OLO BIRDBOXES/FLOODLIGHTS ETC. TO BE RELOCATED TO NEW TOWER LEG, IN SIMILAR POSITION

EXISTING METER CABINET

EXISTING VMO2 OVERHEAD CABLE MANAGEMENT

EXISTING VMO2 METER CABINET TO BE REPLACED WITH NEW METER CABINET*

EXISTING VMO2 EQUIPMENT CABIN TO BE REFRESHED INTERNALLY


EXISTING VF OVERHEAD CABLE MANAGEMENT

EXISTING VF METER CABINET

EXISTING VF RBS3101 EQUIPMENT CABINET

EXISTING VF CSC CABINET

G.L.

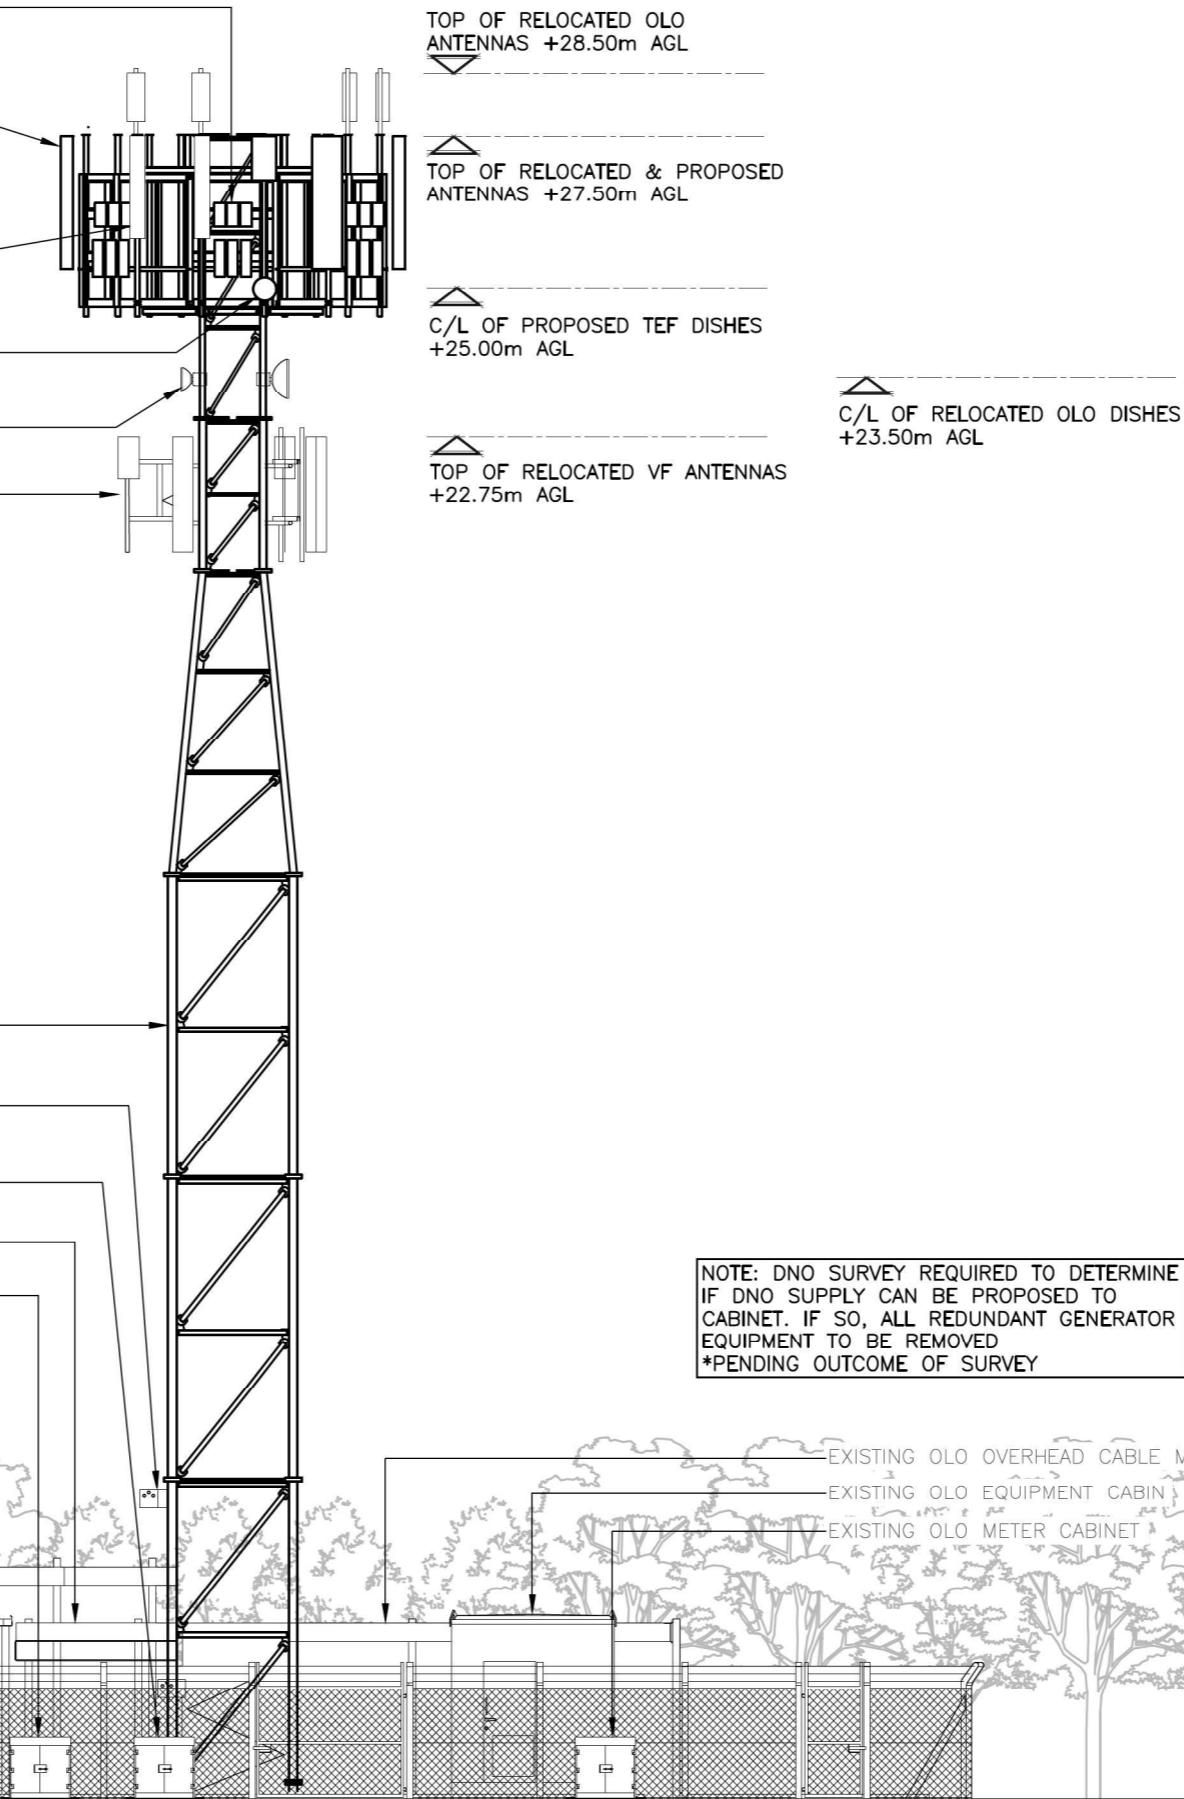

PROPOSED EAST ELEVATION
(1:125)

REV	MODIFICATION	BY	CH	DATE
D	Annotations Revised	MD	ULC	29.07.24
C	Tower Swap Proposed/Config Revised	AK	GBC	13.02.24
B	Dishes Added	CG	GBC	05.04.23
A	Issued for Approval	TCL	TCL	09.03.23



O2

Cell Name	Opt.			
LONG LANE FARM	-			
Cell ID No				
CORNERSTONE	VMO2	VF		
13610635	001837	N/A		
Site Address / Contact Details				
LONG LANE FARM ICKENHAM UXBRIDGE LONDON UB10 8QT				
Drawing Title:	PROPOSED SITE ELEVATION			
Purpose of issue:	PLANNING			
Dwg Rev:				
Drawing Number:	301			
Surveyed By:	TCL	Original Sheet Size: A3		
Pack Issue:				
Drawn:	Date: 09.03.23	Checked: TCL	Date: 09.03.23	D