

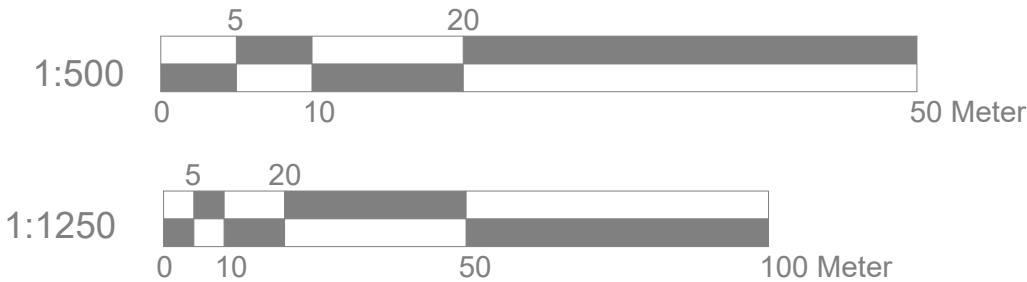
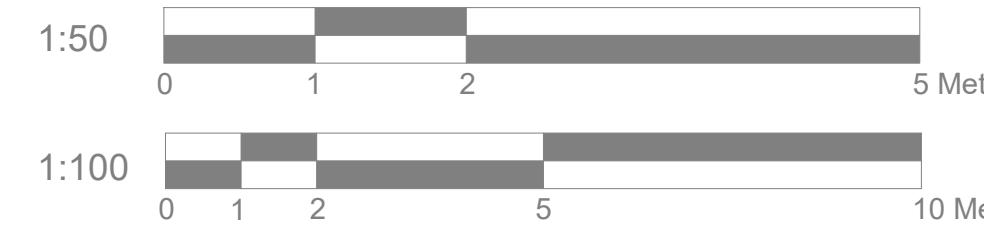
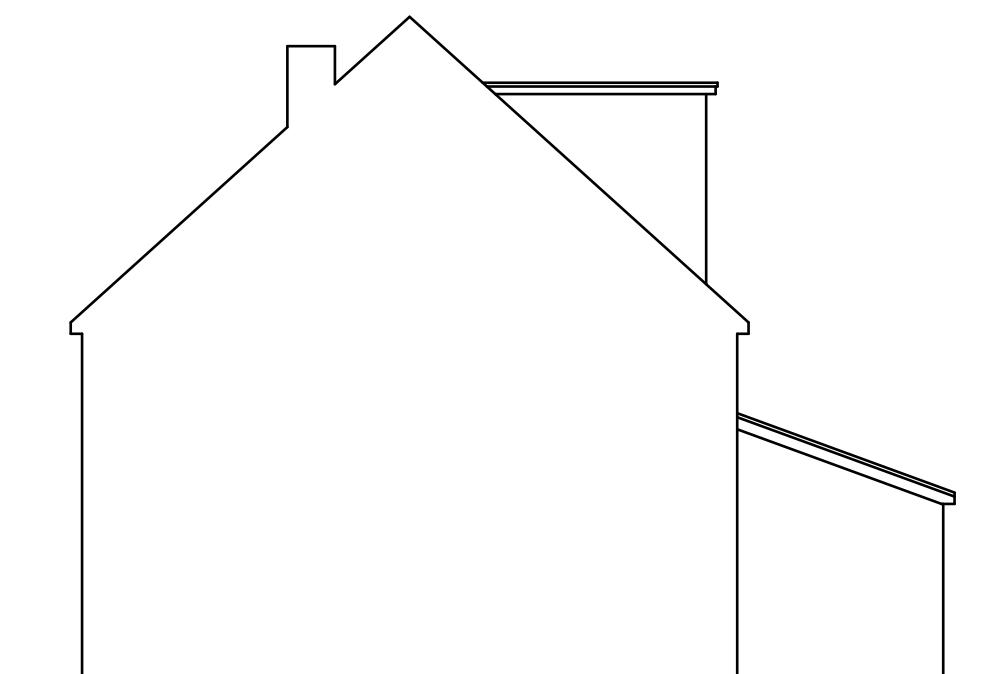
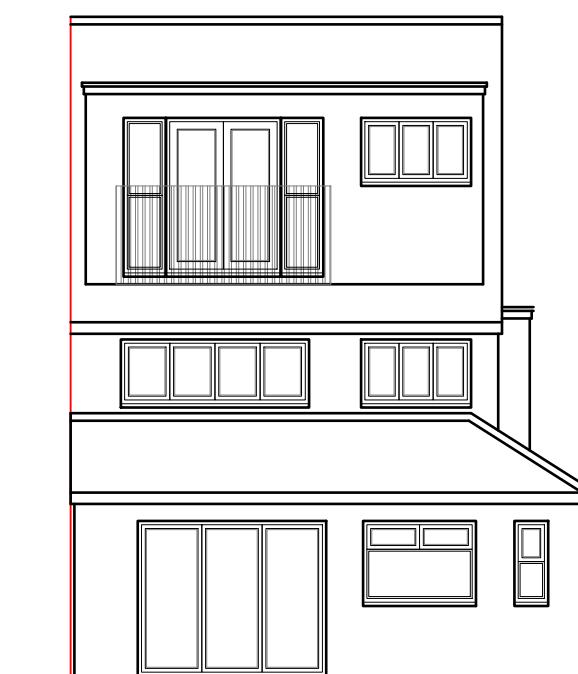
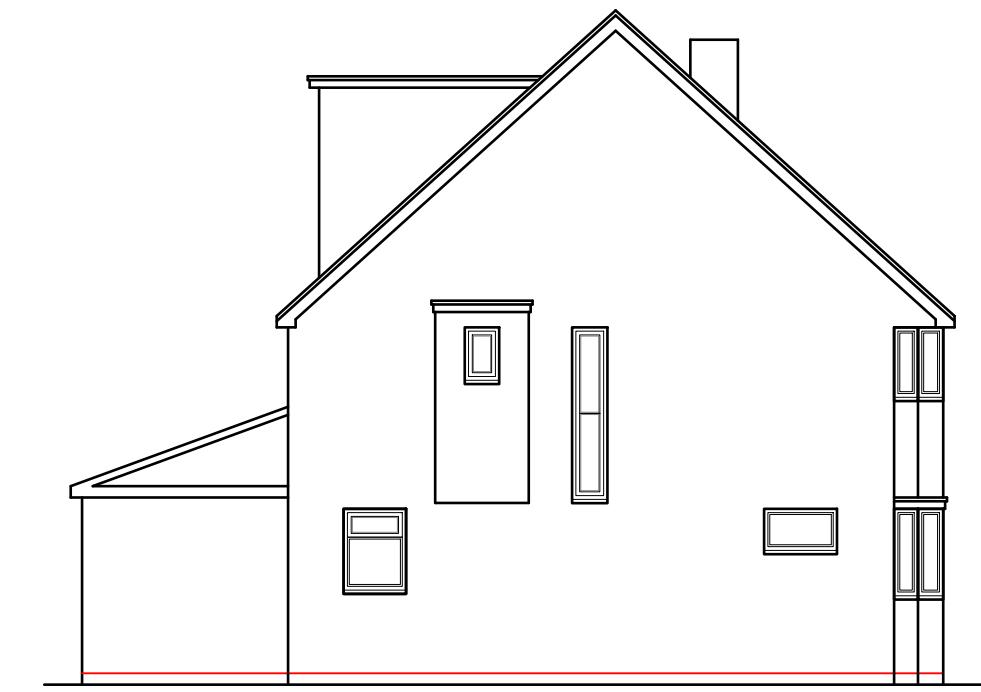


BLOCK PLAN 1:500

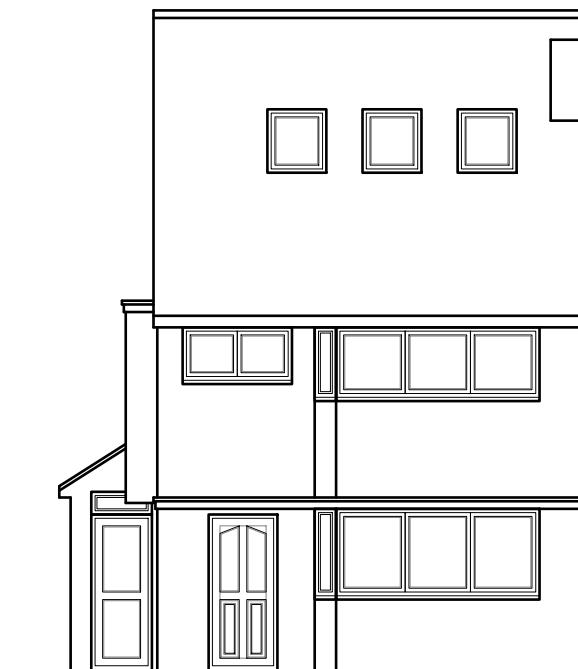


LOCATION PLAN 1:1250

|   |   |                                       |                               |  |  |  |  |  |  |  |  |  |
|---|---|---------------------------------------|-------------------------------|--|--|--|--|--|--|--|--|--|
|   | Project:<br>224 West End Road<br>Ruislip<br>HA4 6DX | Title:<br>Block plan<br>Location plan | Scale: 1:500/1250 @ A4        |  |  |  |  |  |  |  |  |  |
|   |   |                                       | Date: Oct 2022                |  |  |  |  |  |  |  |  |  |
|   |   |                                       | Drawing No.:<br>3646/PA-01/SP |  |  |  |  |  |  |  |  |  |
|   |   |                                       | Revision                      |  |  |  |  |  |  |  |  |  |
| <table border="1" style="width: 100%; border-collapse: collapse;"> <tr><td> </td><td> </td><td> </td></tr> <tr><td> </td><td> </td><td> </td></tr> <tr><td> </td><td> </td><td> </td></tr> </table> |   |                                       |                               |  |  |  |  |  |  |  |  |  |
|   |   |                                       |                               |  |  |  |  |  |  |  |  |  |
|   |   |                                       |                               |  |  |  |  |  |  |  |  |  |
|   |   |                                       |                               |  |  |  |  |  |  |  |  |  |
| <p>239 Western Road, Southall, Middx, UB2 5HS Tel: 020 8571 1369 info@multicreation.co.uk</p>   |   |                                       |                               |  |  |  |  |  |  |  |  |  |

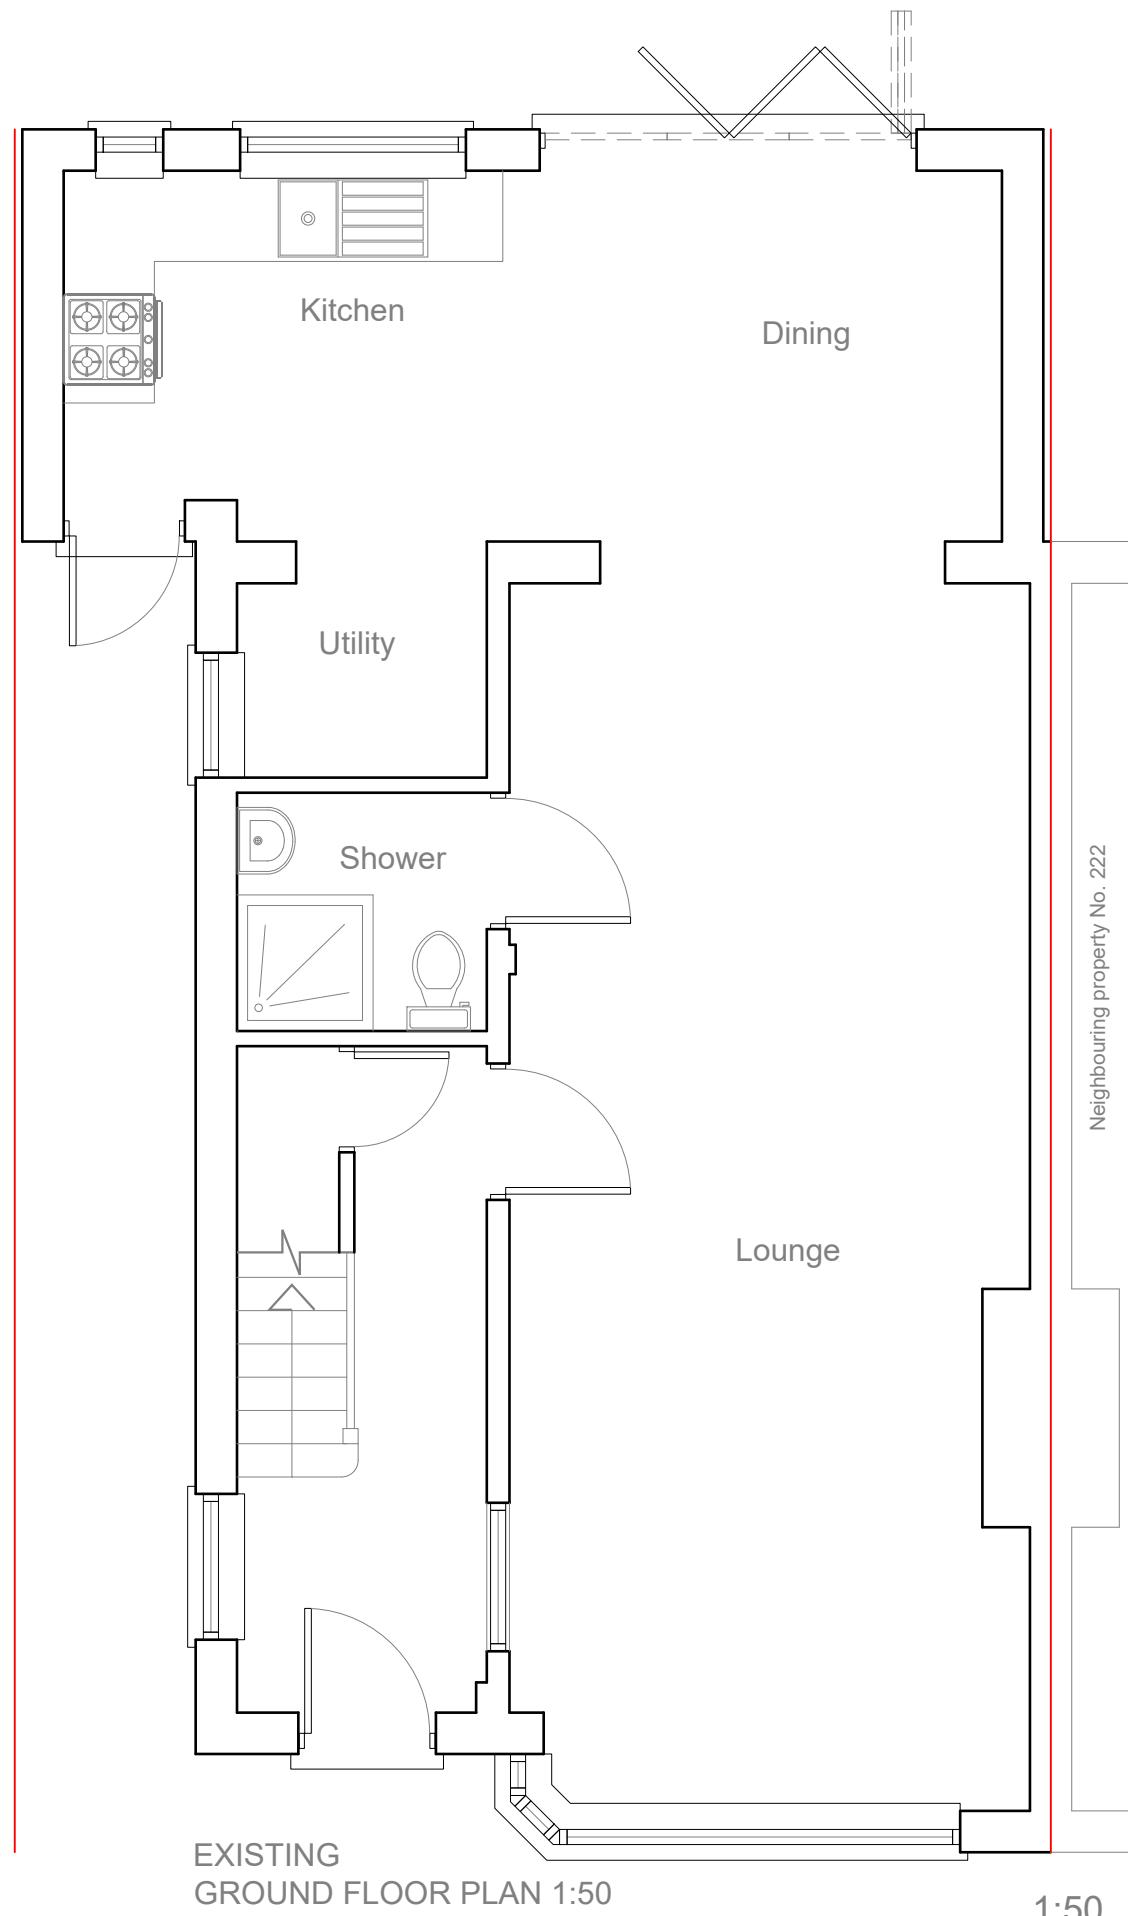

|  |   |   |   |
|--|---|---|---|
|  | <p>Project: 224 West End Road Ruislip HA4 6DX</p> <p>Drawing No.: 3646/PA-02/SP</p> | <p>Title: Existing Ground floor plan &amp; Elevations</p> | <p>Scale: 1:50/100 @ A3</p> <p>Date: Oct 2022</p> <p>Revision</p>                             |
|  |   |   | <p>239 Western Road, Southall, Middx, UB2 5HS Tel: 020 8571 1369 info@multicreation.co.uk</p> |


Neighbouring property No. 226

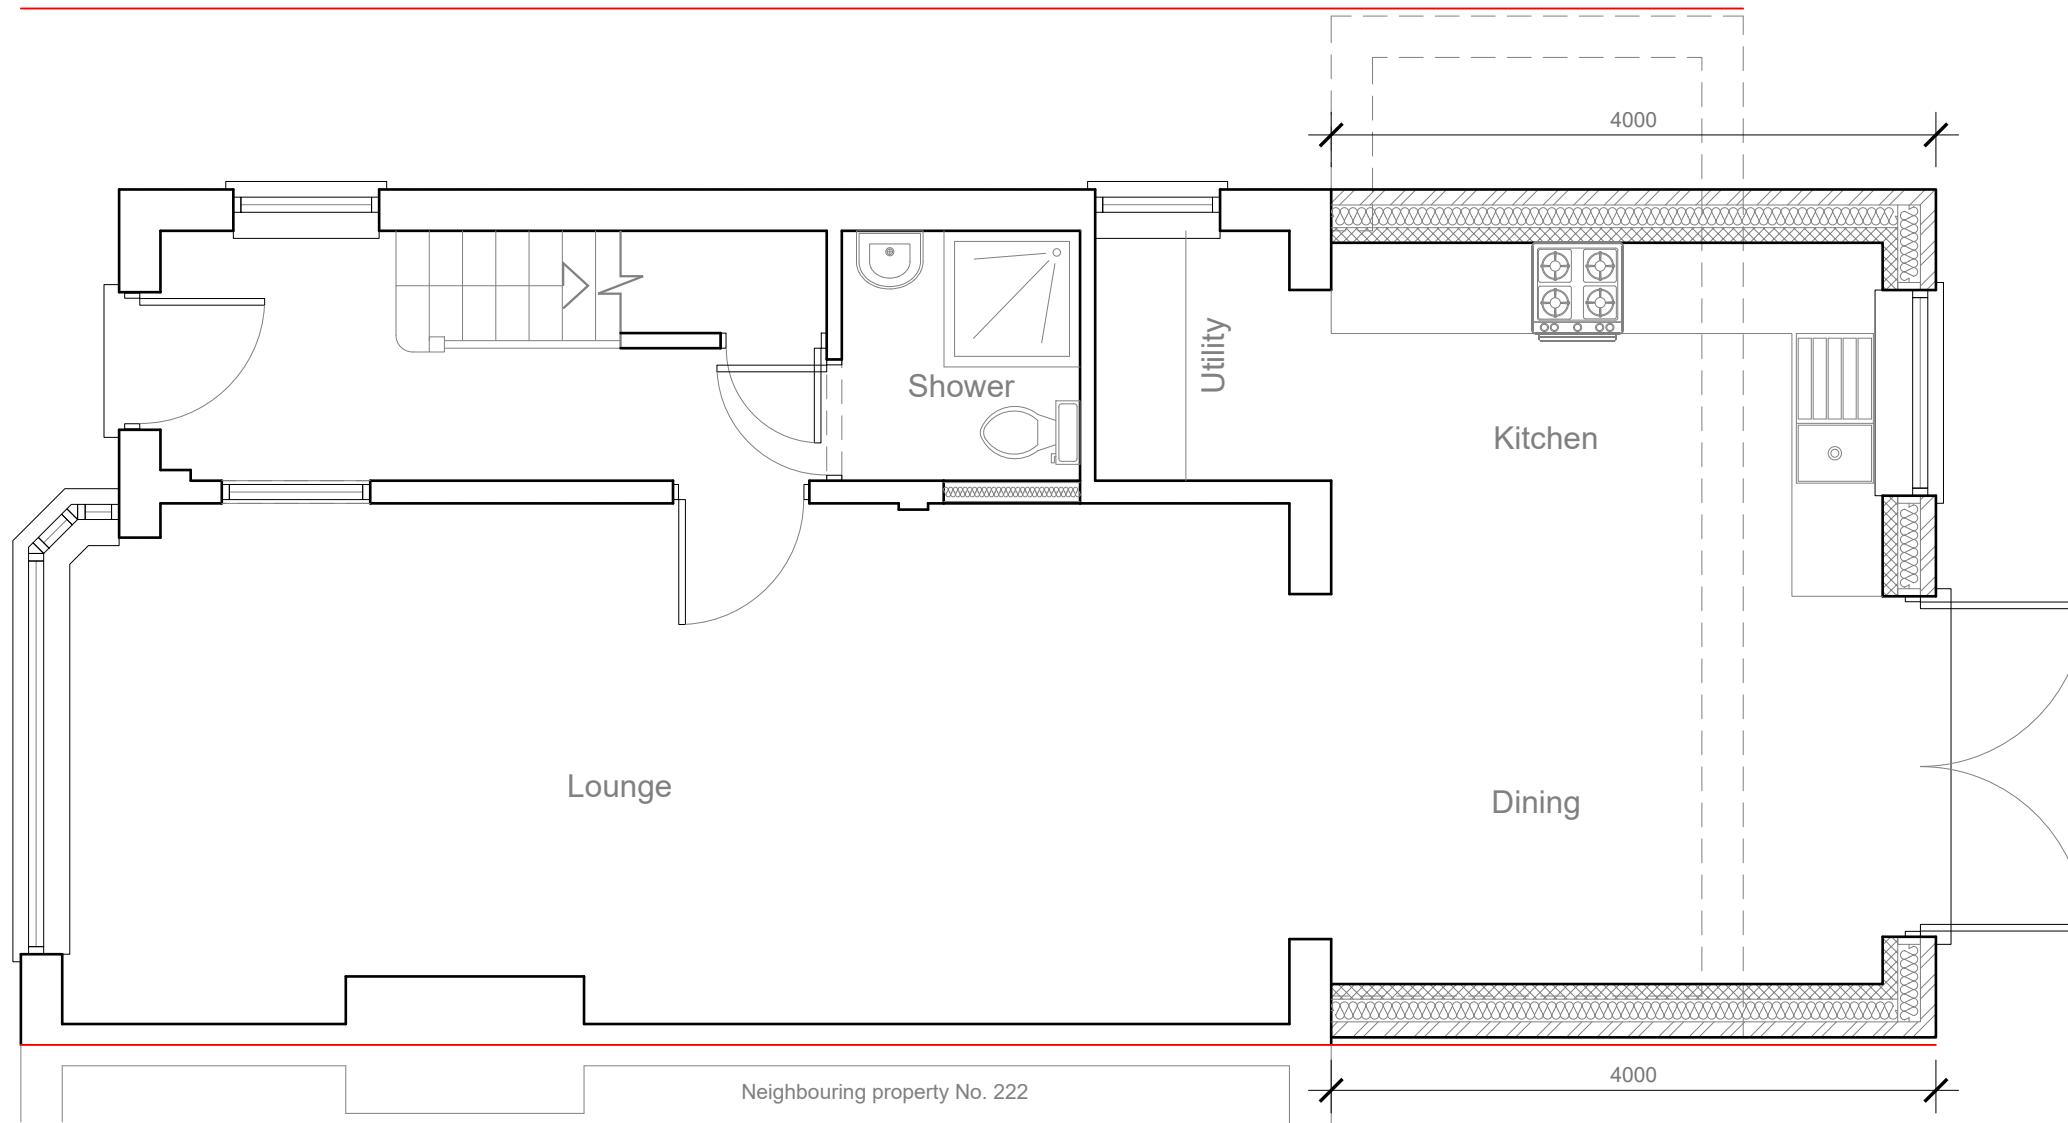


PROPOSED  
GROUND FLOOR PLAN 1:50


1:50

0 1 2 5 Meter
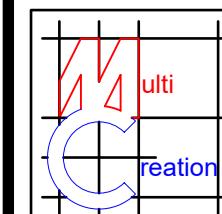
|  |   |   |  |
|--|---|---|--|
|   | Project:<br>224 West End Road<br>Ruislip<br>HA4 6DX | Title:<br>Proposed<br>Ground floor plan | Scale: 1:50 @ A3<br>Date: Oct 2022<br>Drawing No.: 3646/PA-03/SP<br>Revision |
| 239 Western Road, Southall, Middx, UB2 5HS Tel: 020 8571 1369 info@multicreation.co.uk |   |   |  |

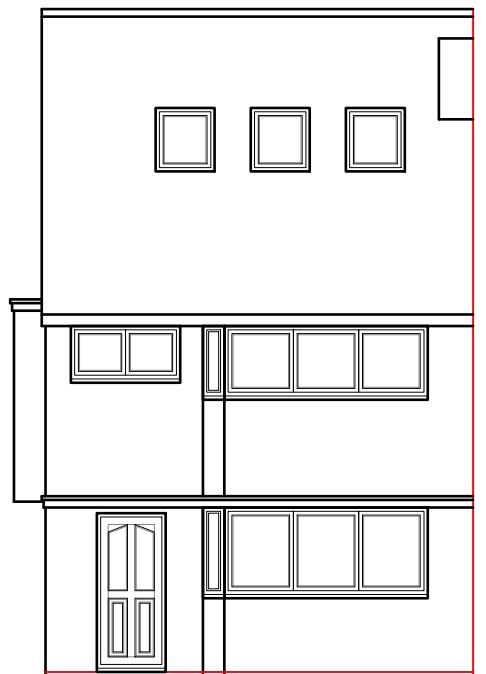


PROPOSED  
FRONT ELEVATION 1:100

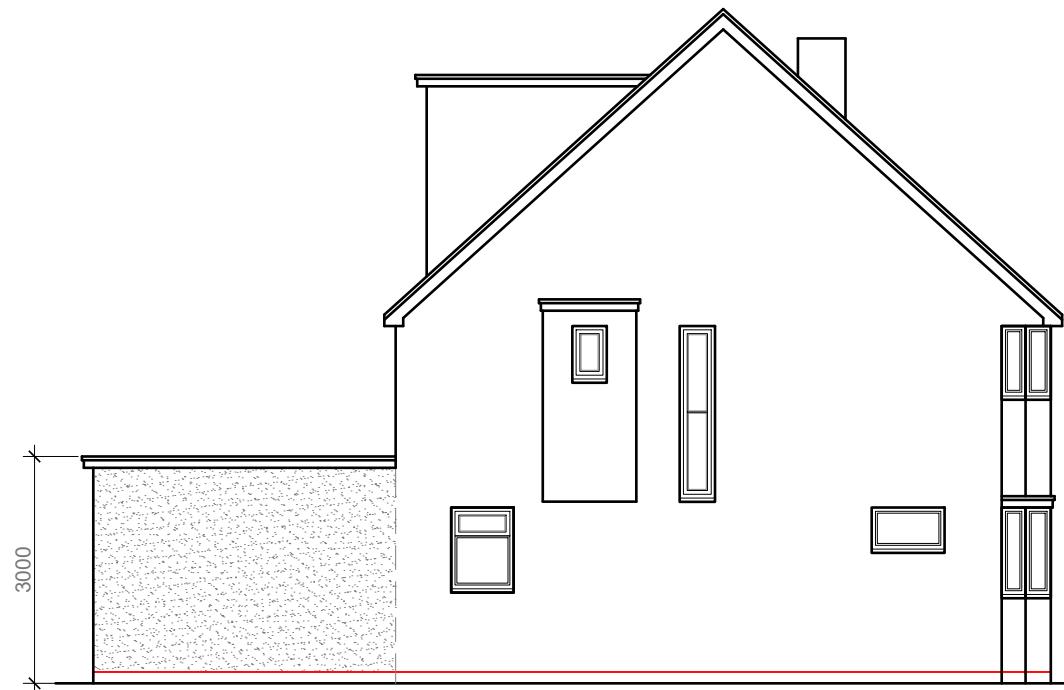


PROPOSED  
SIDE ELEVATION 1:100

Flat roof  
1:40 falls  
New windows/doors  
to be double glazed  
to match existing  
External finish to be  
rendered and painted  
to match existing  
DPC to be no less than  
150mm above ground level

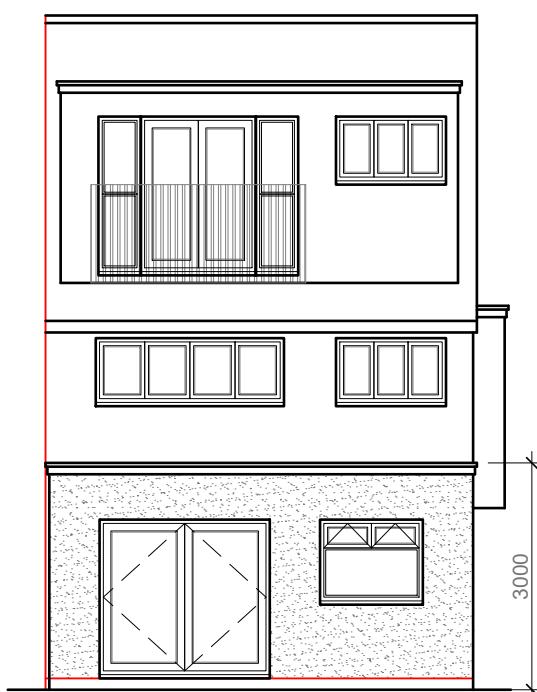

Flat roof  
1:40 falls  
New windows/doors  
to be double glazed  
to match existing  
External finish to be  
rendered and painted  
to match existing  
DPC to be no less than  
150mm above ground level

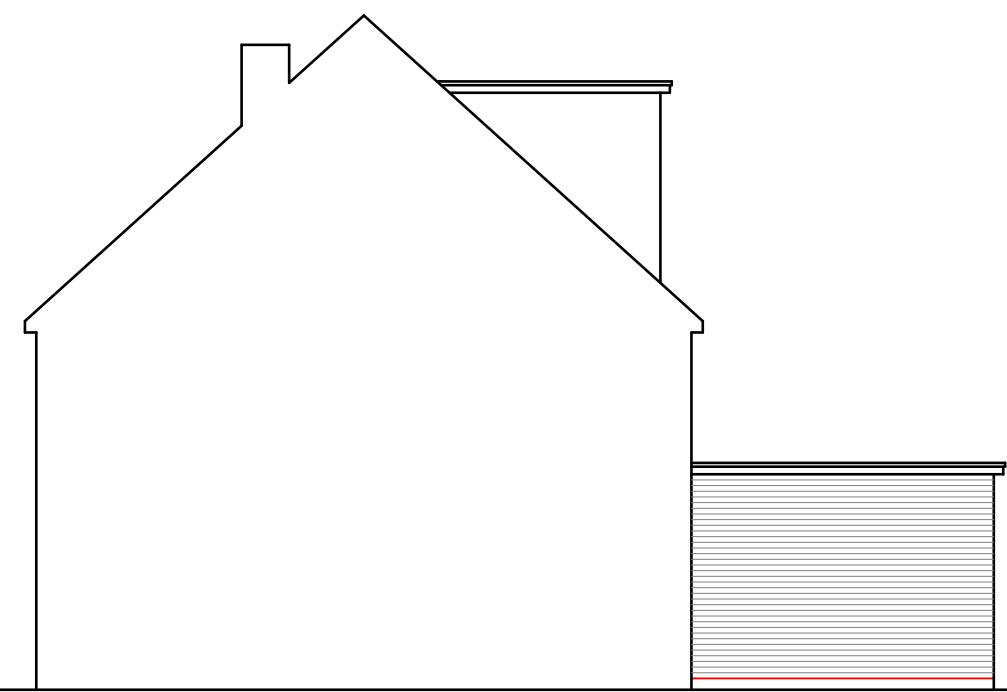

PROPOSED  
SIDE ELEVATION 1:100

Flat roof  
1:40 falls  
New windows/doors  
to be double glazed  
to match existing  
External finish to be  
facing brickwork  
to match existing  
DPC to be no less than  
150mm above ground level

1:100 0 1 2 5 10 Meter

|   |   |   |   |
|---|---|---|---|
|   | <p>Project:<br/>224 West End Road<br/>Ruislip<br/>HA4 6DX</p> | <p>Title:<br/>Proposed<br/>Elevations</p> | <p>Scale: 1:100 @ A3<br/>Date: Oct 2022<br/>Drawing No.: 3646/PA-04/SP<br/>Revision</p> |
| <p>239 Western Road, Southall, Middx, UB2 5HS Tel: 020 8571 1369 info@multicreation.co.uk</p> |   |   |   |