




01 - GROUND FLOOR PLAN

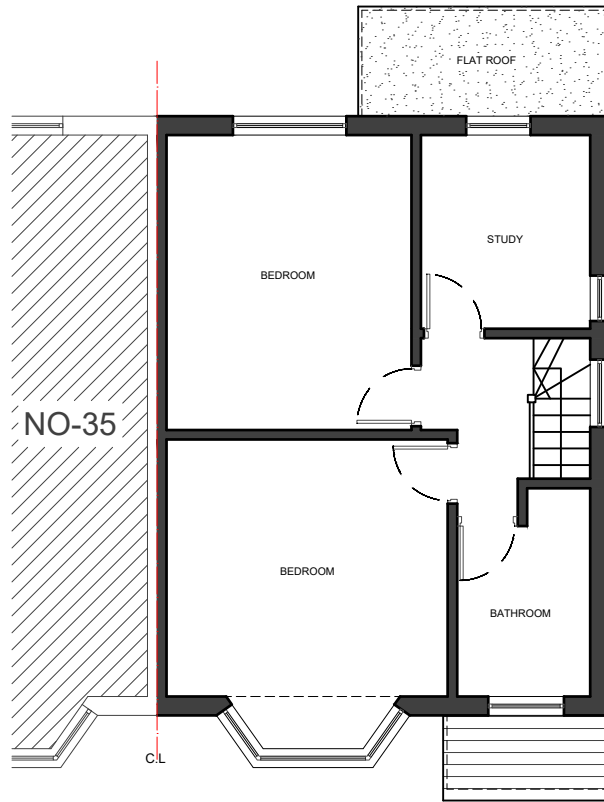


02 - FIRST FLOOR PLAN

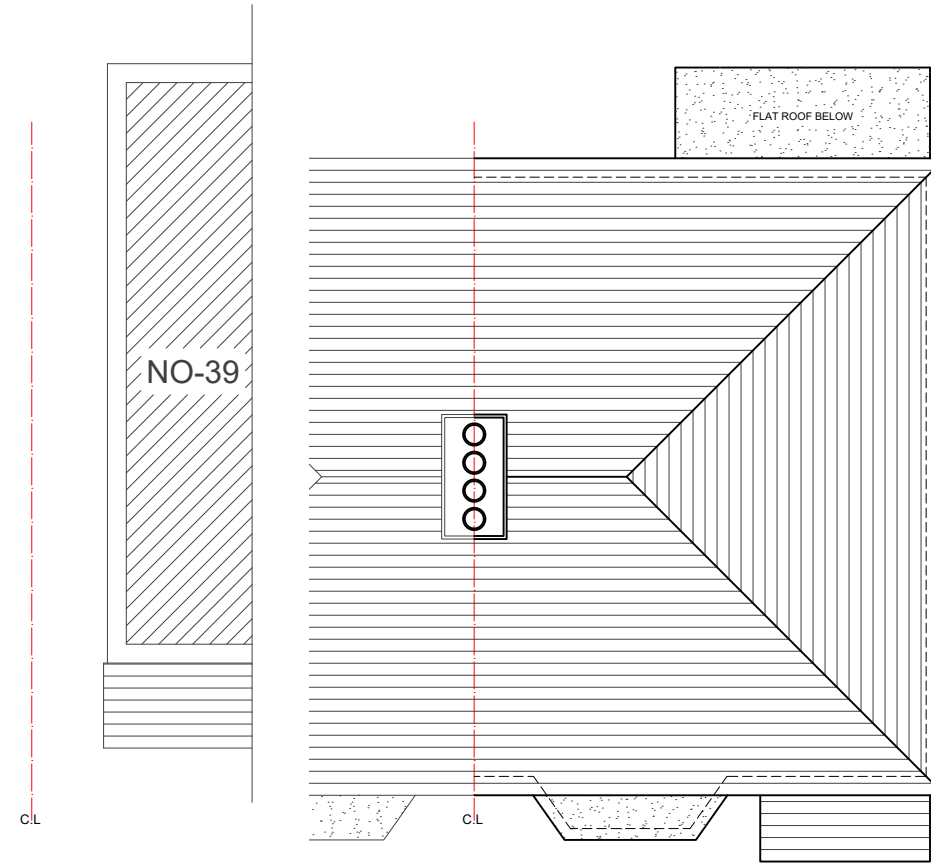


03 - ROOF PLAN

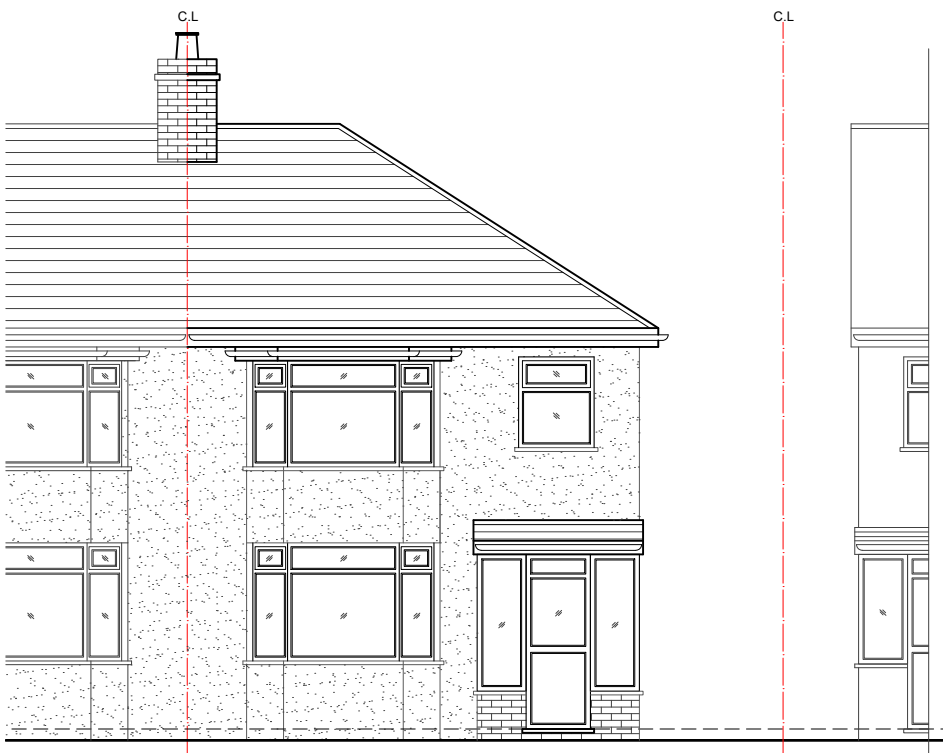

04 - FRONT ELEVATION

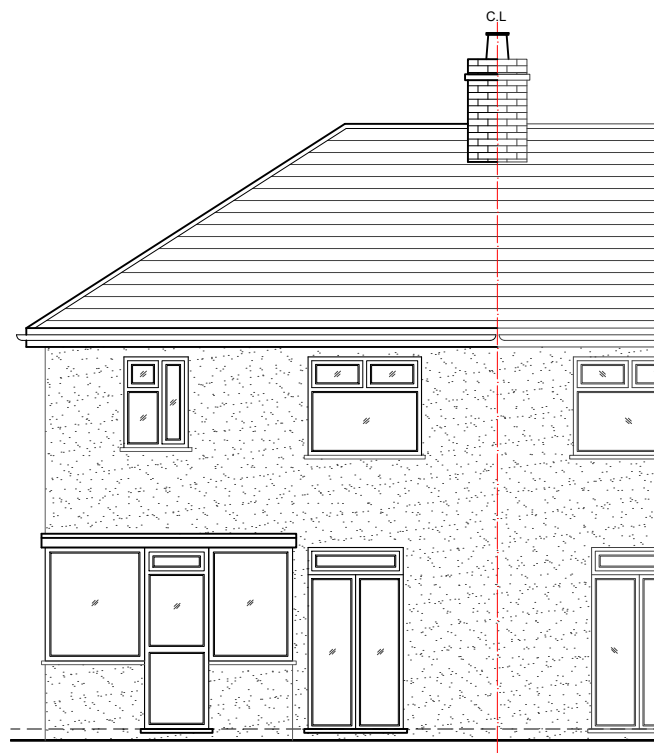

05 - REAR ELEVATION

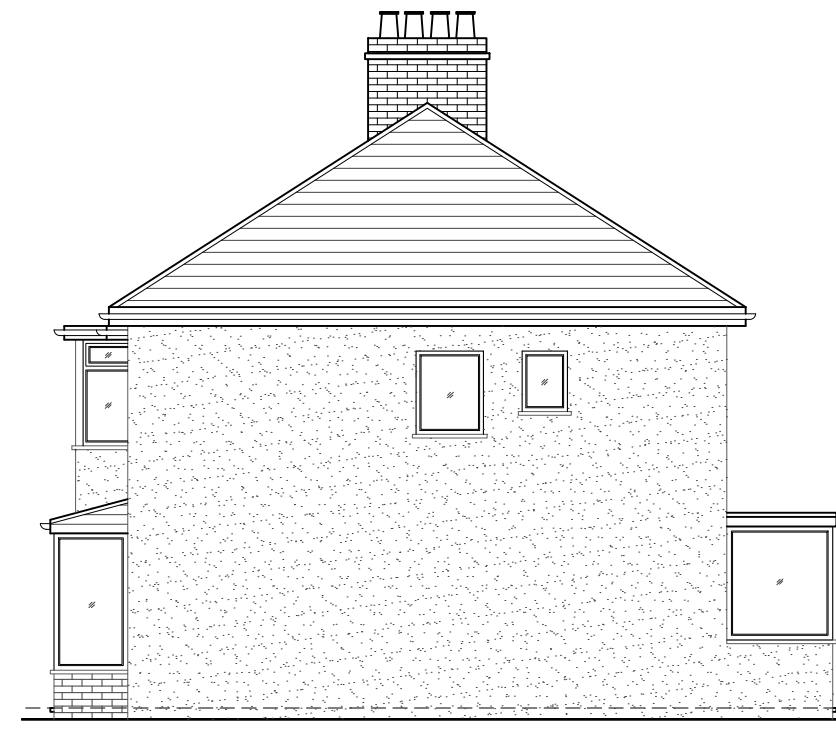

06 - SIDE ELEVATION

- NOTES
- Dimensions are not to be scaled from this drawing by contractors. The contractor is requested to check all dimensions before the work started.
  - Report any discrepancies to the client or architect before undertaking the work described in the drawings.
  - Dimensions are approximate site dimensions and are to be verified by the contractor on site before any fabrication/site works i.e foundations etc occur
  - Contractor is responsible for all temporary propping to existing structure

REVISIONS			
NO.	DESCRIPTION	DATE	BY

**HOUSE-HOLDER  
APPLICATION**

**DESIGN ENDEAVOURS LTD**  
M: 07824773075, 07869580774  
E: design.endeavour@gmail.com

**37 GRANGE ROAD HAYES**  
LONDON UB3 2RP

**EXISTING PLANS & ELEVATIONS**

Scale 1:100@A3	Drawn TA	Approved	Date AUG-24
Job No. DE-1150/24	Drawing No. PH-37GR-02	Rev.	

