





01 - FRONT ELEVATION

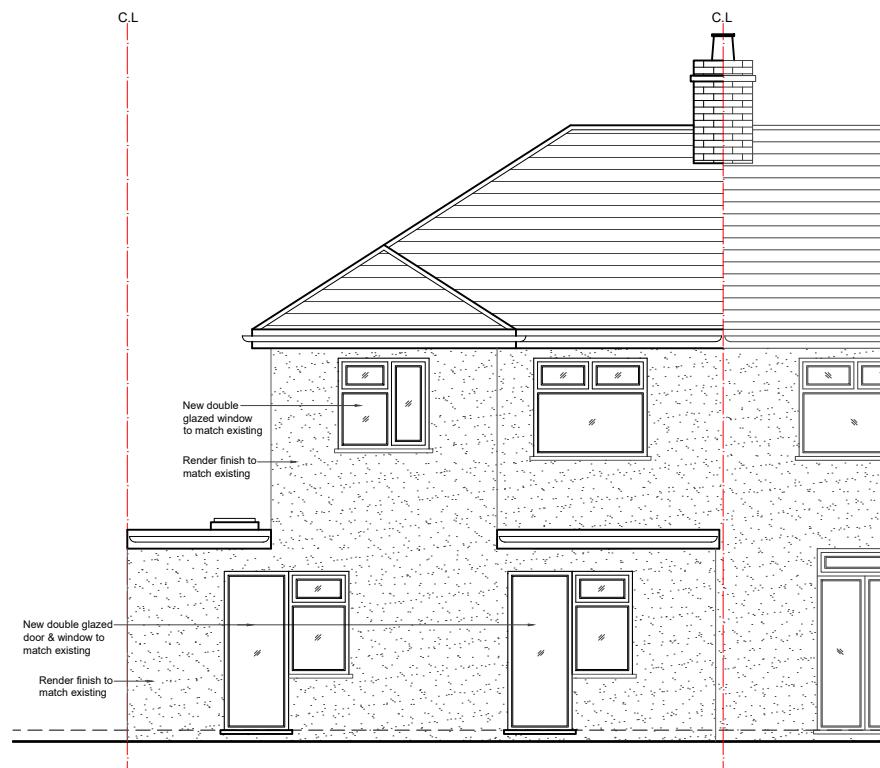

02 - REAR ELEVATION

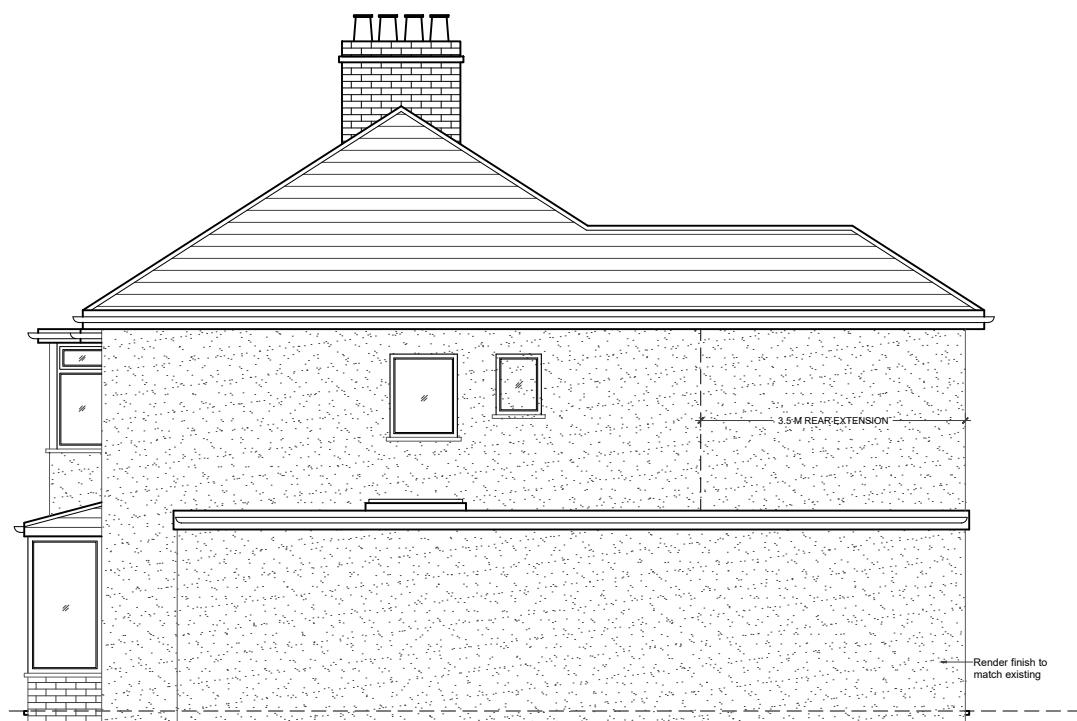

03 - SIDE ELEVATION

NOTES

Dimensions are not to be scaled from this drawing by contractors. The contractor is requested to check all dimensions before the work started.

Report any discrepancies to the client or architect before undertaking the work described in the drawings. Dimensions are approximate site dimensions and are to be verified by the contractor on site before any fabrication/site works i.e foundations etc occur

Contractor is responsible for all temporary propping to existing structure

Scale

HOUSE-HOLDER **APPLICATION**

DESIGN ENDEAVOURS LTD
M: 07824773079 07869580774

M: 07824773679, 07869586774
E: design.endeavour@gmail.com

Project
37 GRANGE ROAD HAYES
LONDON UB3 2RP

PROPOSED ELEVATIONS

Scale 1:100@A3	Drawn TA	Approved	Date AUG-24
Job No. DE-1150/24	Drawing No. PH-37GR-04		Rev.