




PROPOSED FIRST FLOOR PLAN
(NO INTERNAL CHANGE)

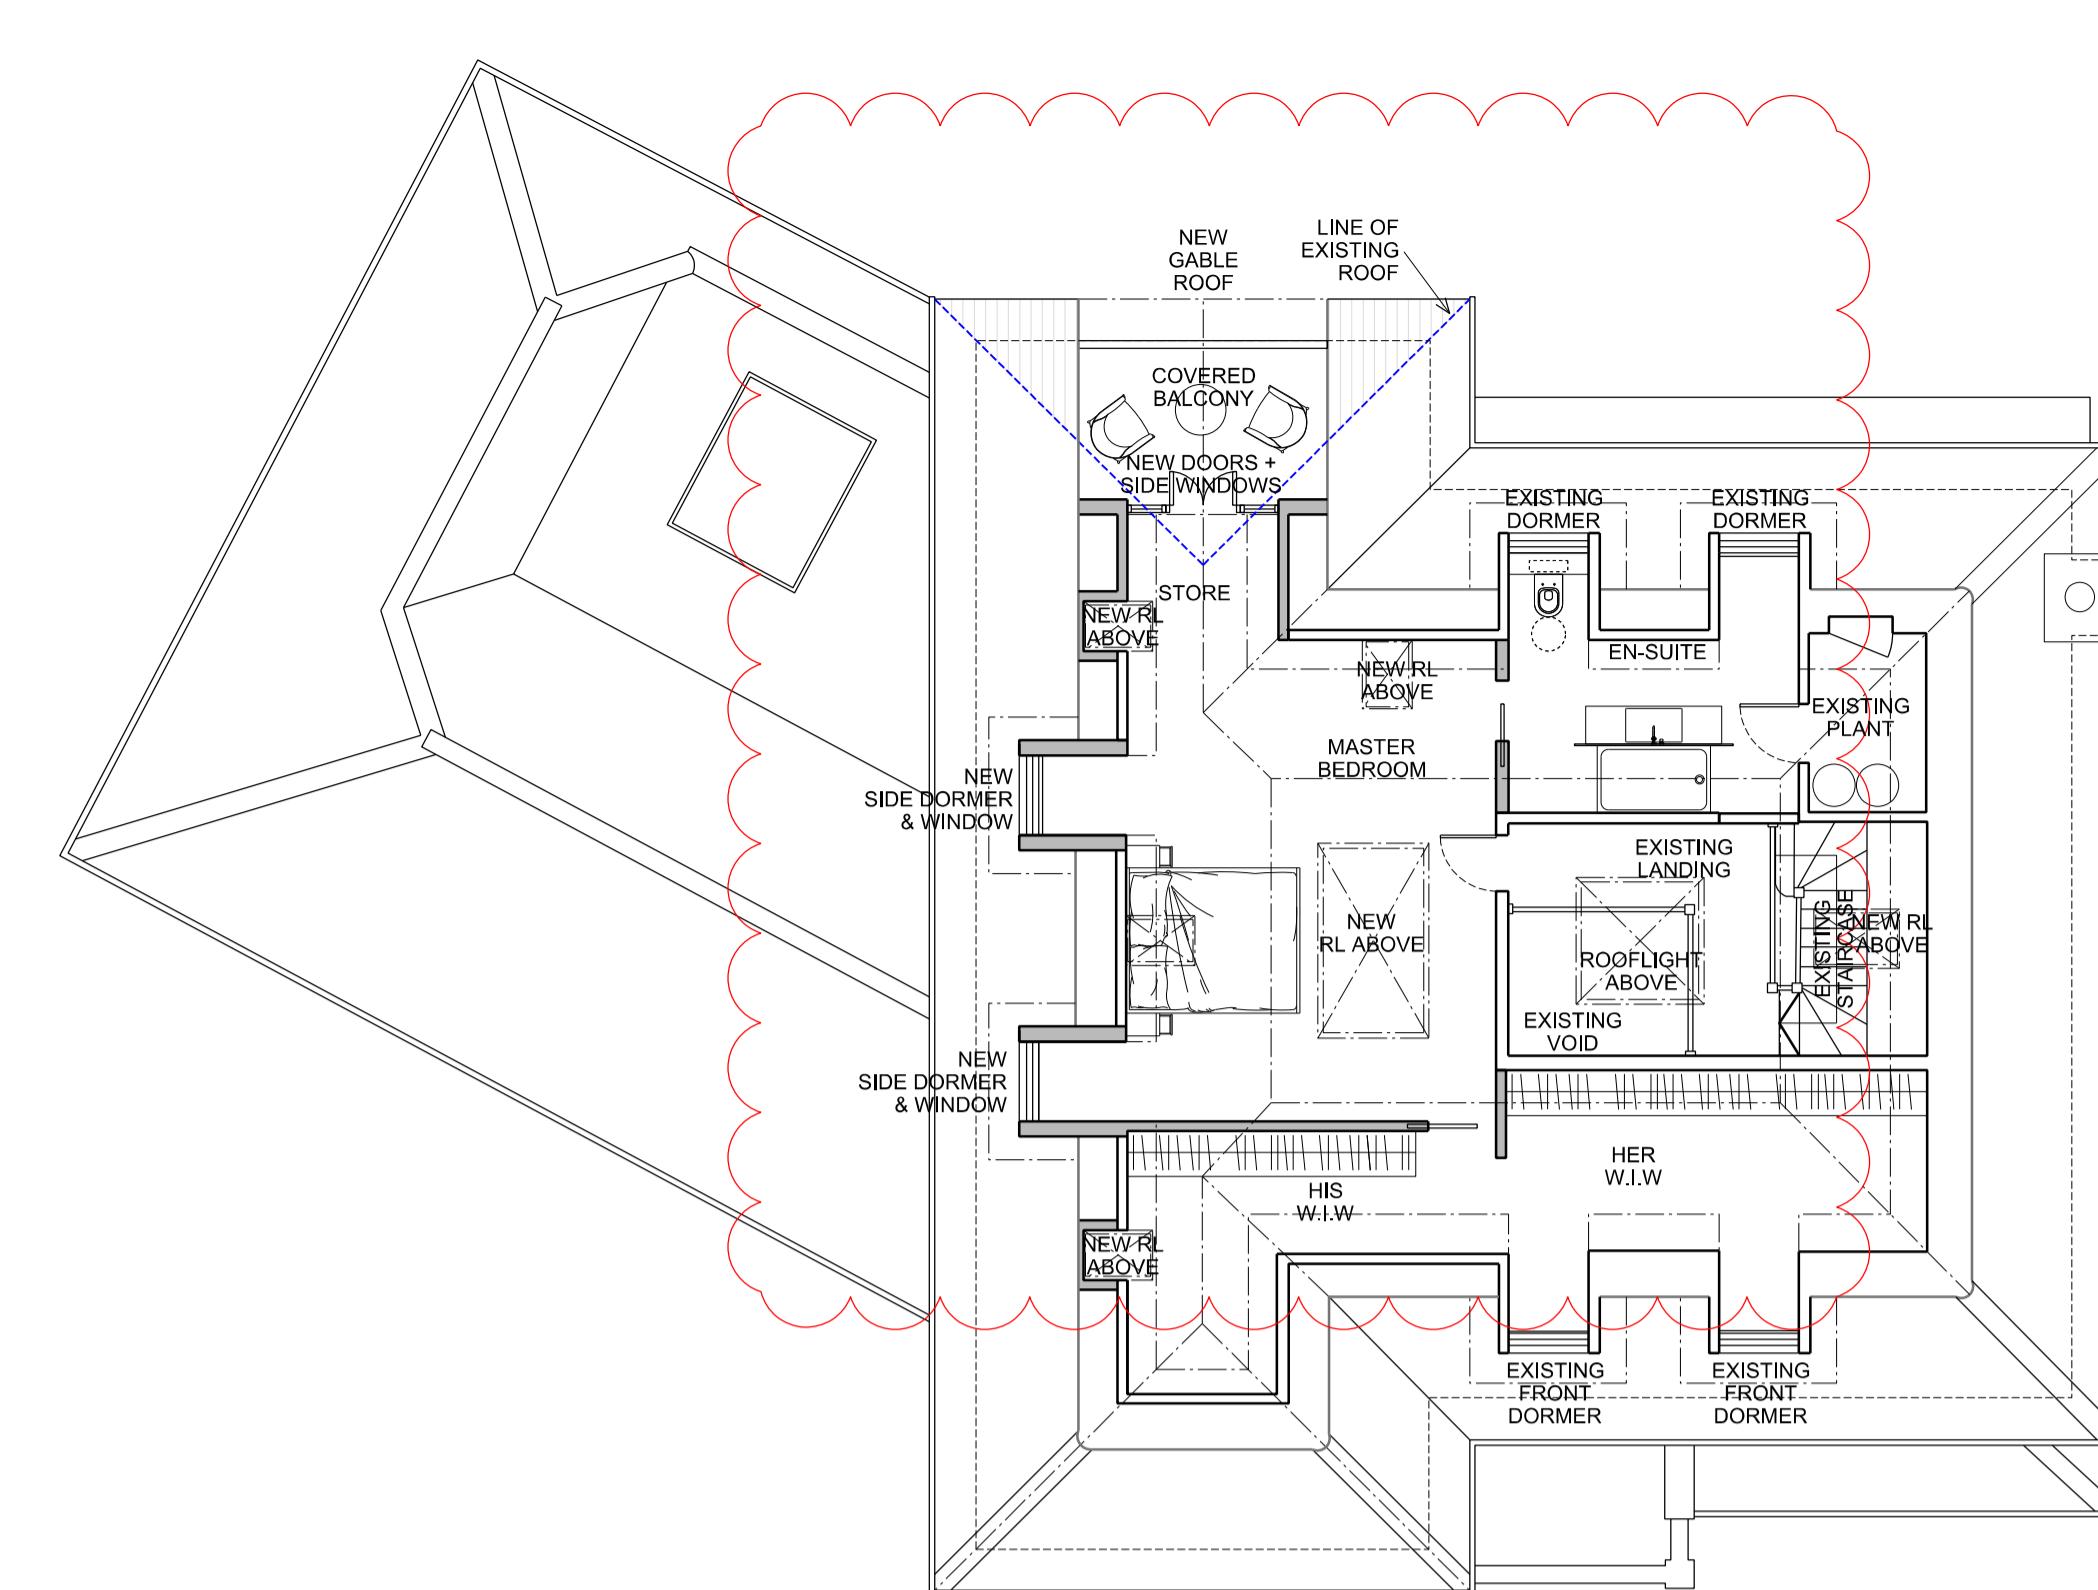

PROPOSED SECOND FLOOR PLAN

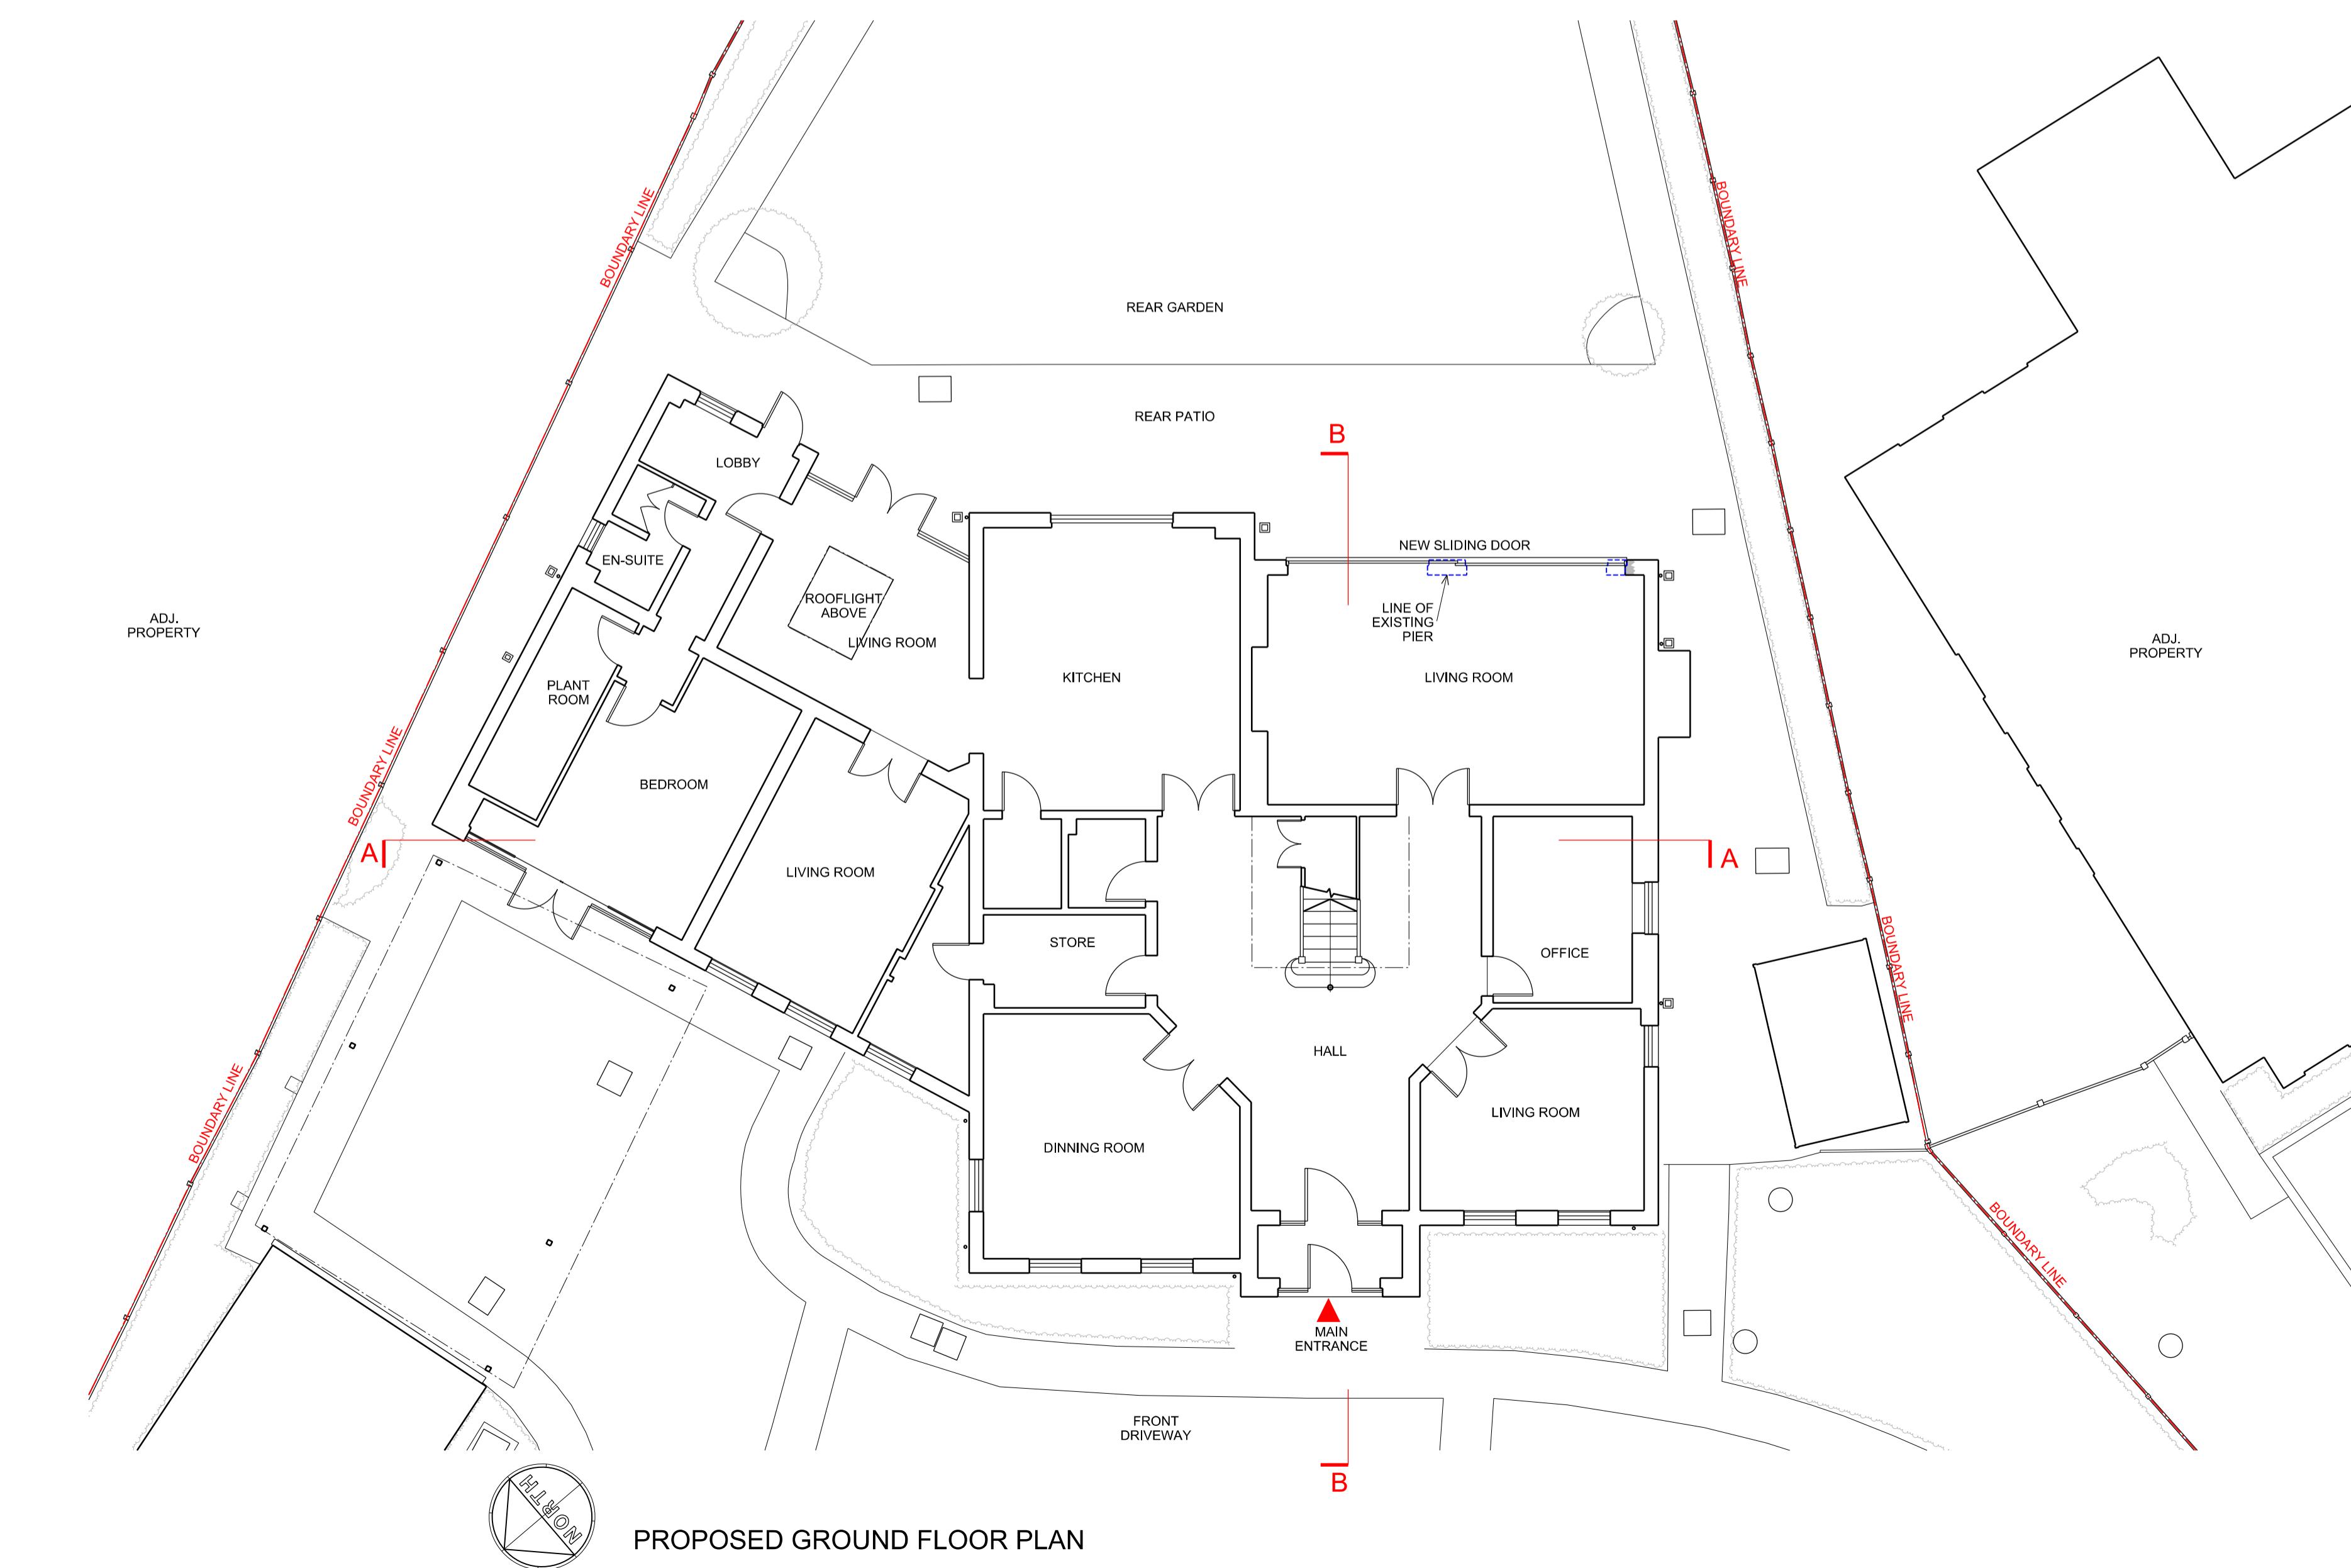

PROPOSED GROUND FLOOR PLAN

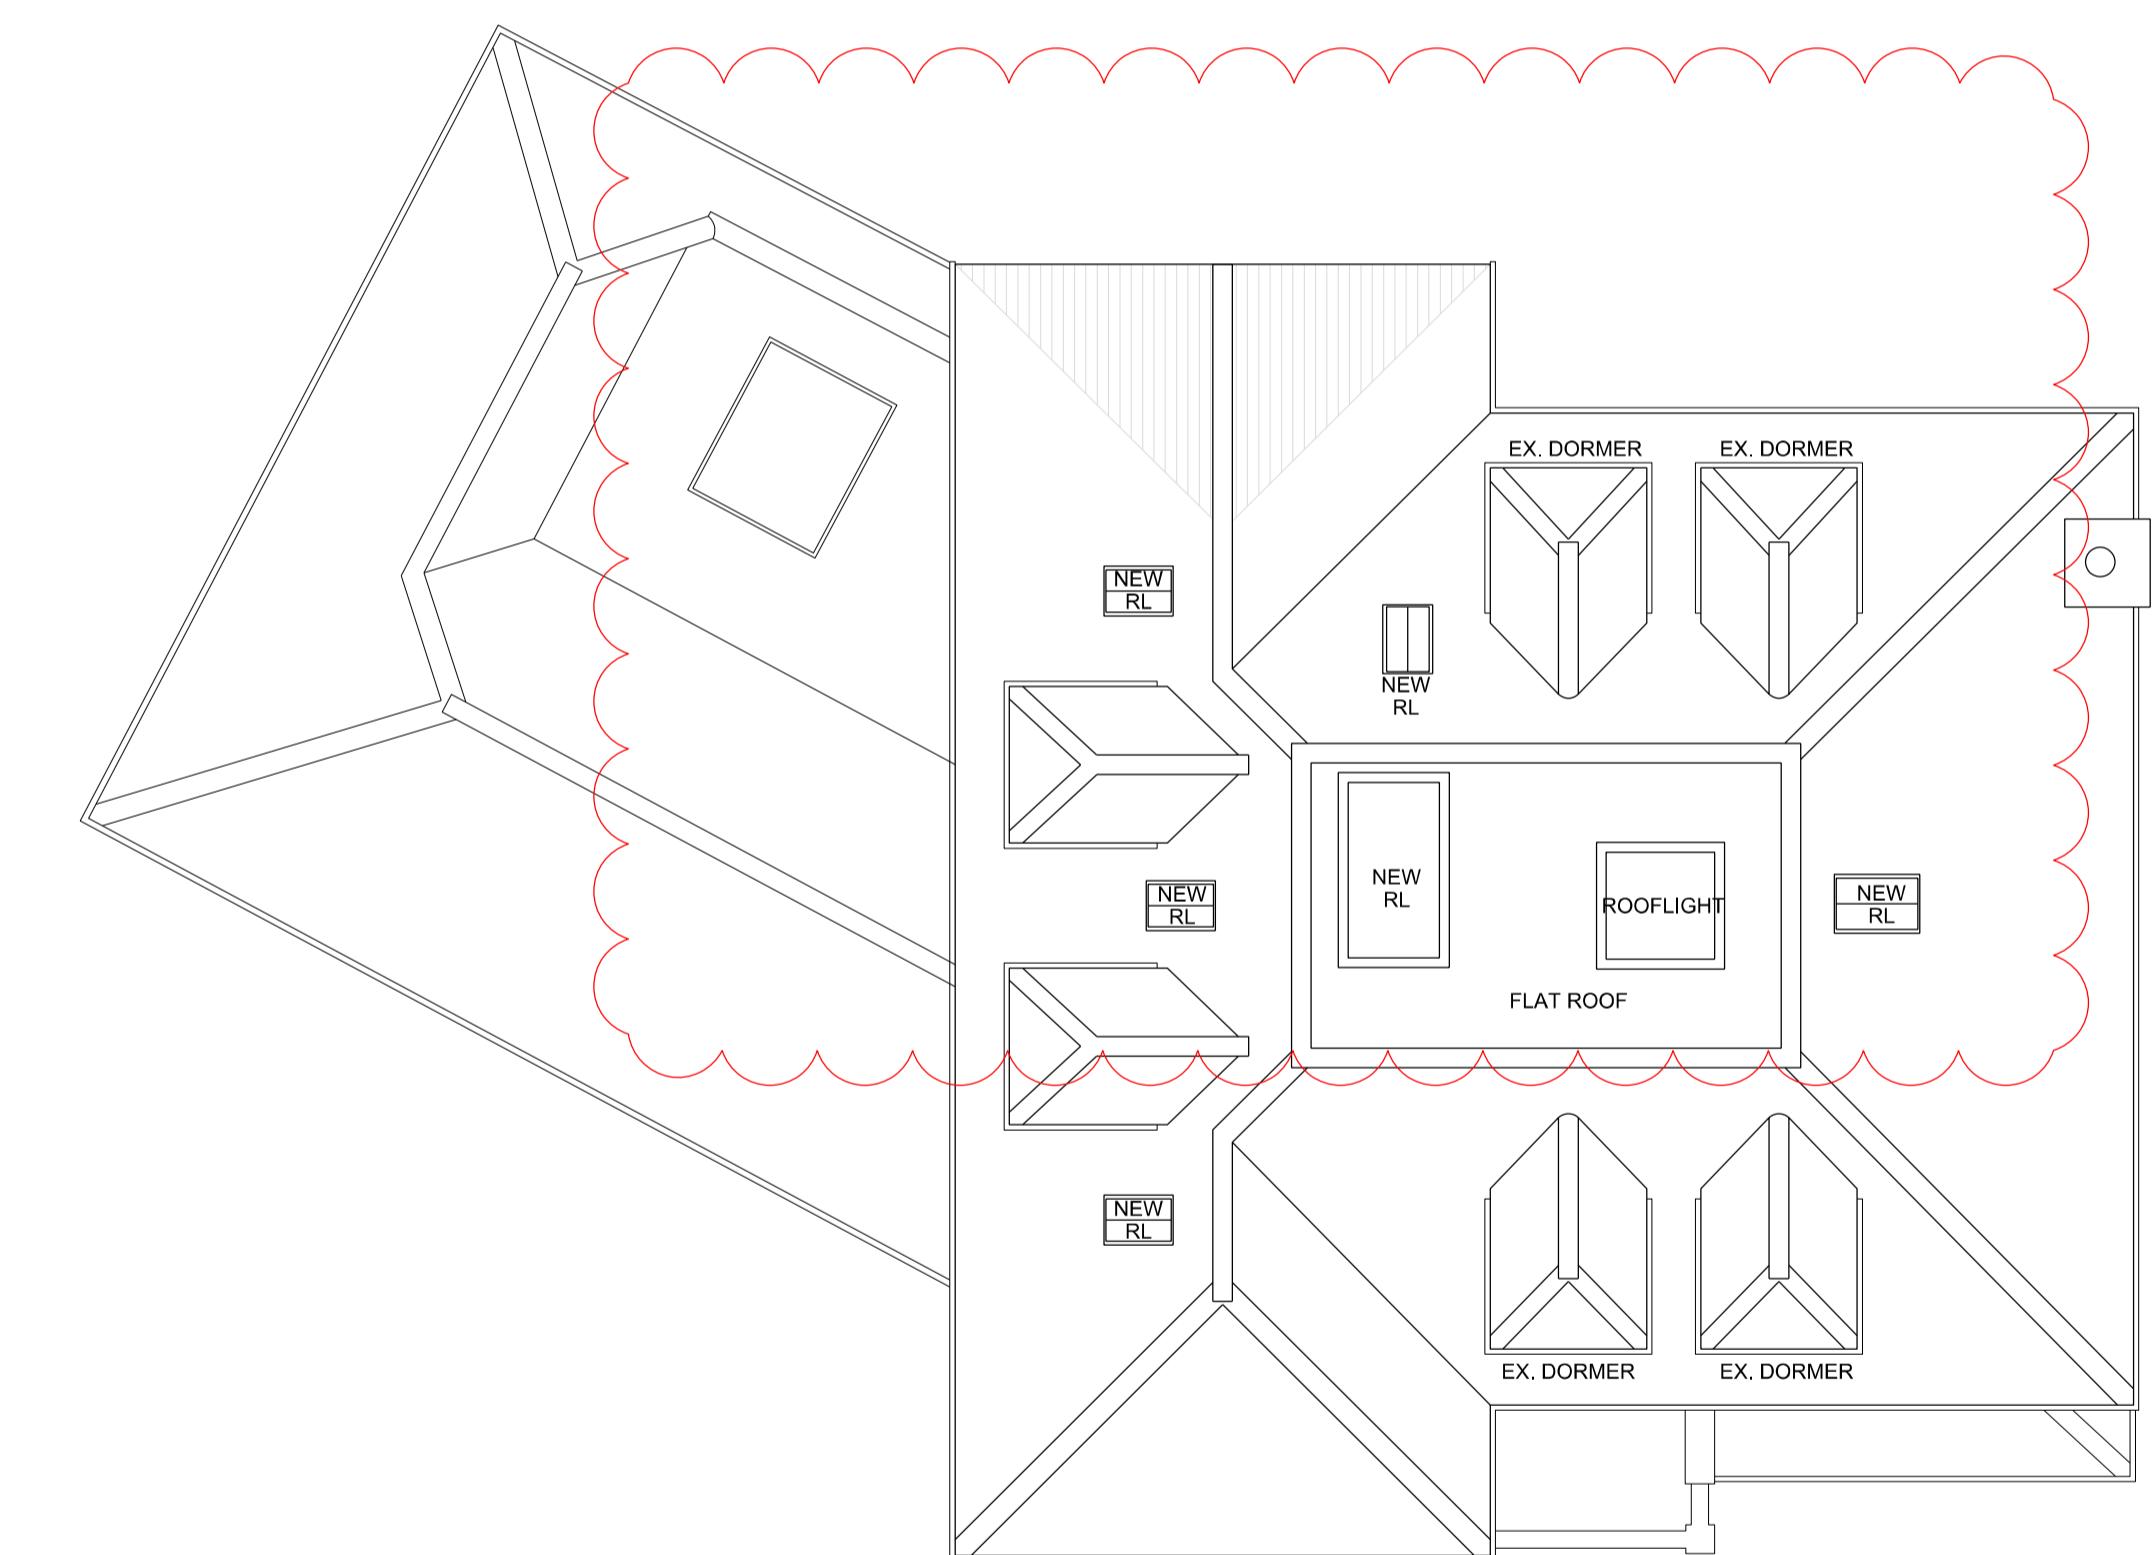

PROPOSED ROOF PLAN

A 11/08/22 UPDATES BASED ON PO COMMENTS			PB/DS
REVISION	DATE	COMMENTS	AUTHOR / CHECKED
■ NORTH STUDIO 116A HIGH STREET EDGWARE HA8 7EL			
■ SOUTH STUDIO MATRIX STUDIOS 91 PETERBOROUGH ROAD LONDON SW6 3BU			
■ design@dsquared.co.uk			■ www.dsquared.co.uk
			■ 020 8732 5820
TITLE RED STACKS, 1 LINKSWAY, NORTHWOOD, HA6 2XA			
DETAIL PROPOSED FLOOR PLANS			
DATE JUN 22	SCALE 1:100	PAPER SIZE A1	AUTHOR / CHECKED
DRAWING No. 22013 01.04	REVISION A	STATUS HOUSE HOLDER APP	
CONTRACTORS MUST CHECK ALL DIMENSIONS ON SITE, ONLY FIGURED DIMENSIONS ARE TO BE WORKED FROM, DISCREPANCIES MUST BE REPORTED TO THE ARCHITECT BEFORE PROCEEDING. © THIS DRAWING IS COPYRIGHT.			
SCALE 1:100	1	5	10
m			15