




PROPOSED FRONT ELEVATION (NORTH WEST)

**FINISHES**


- ① FACING BRICK
- ② LEAD CLADDING
- ③ CLAY ROOF TILES
- ④ CLEAR GLAZING
- ⑤ OBSCURE GLAZING

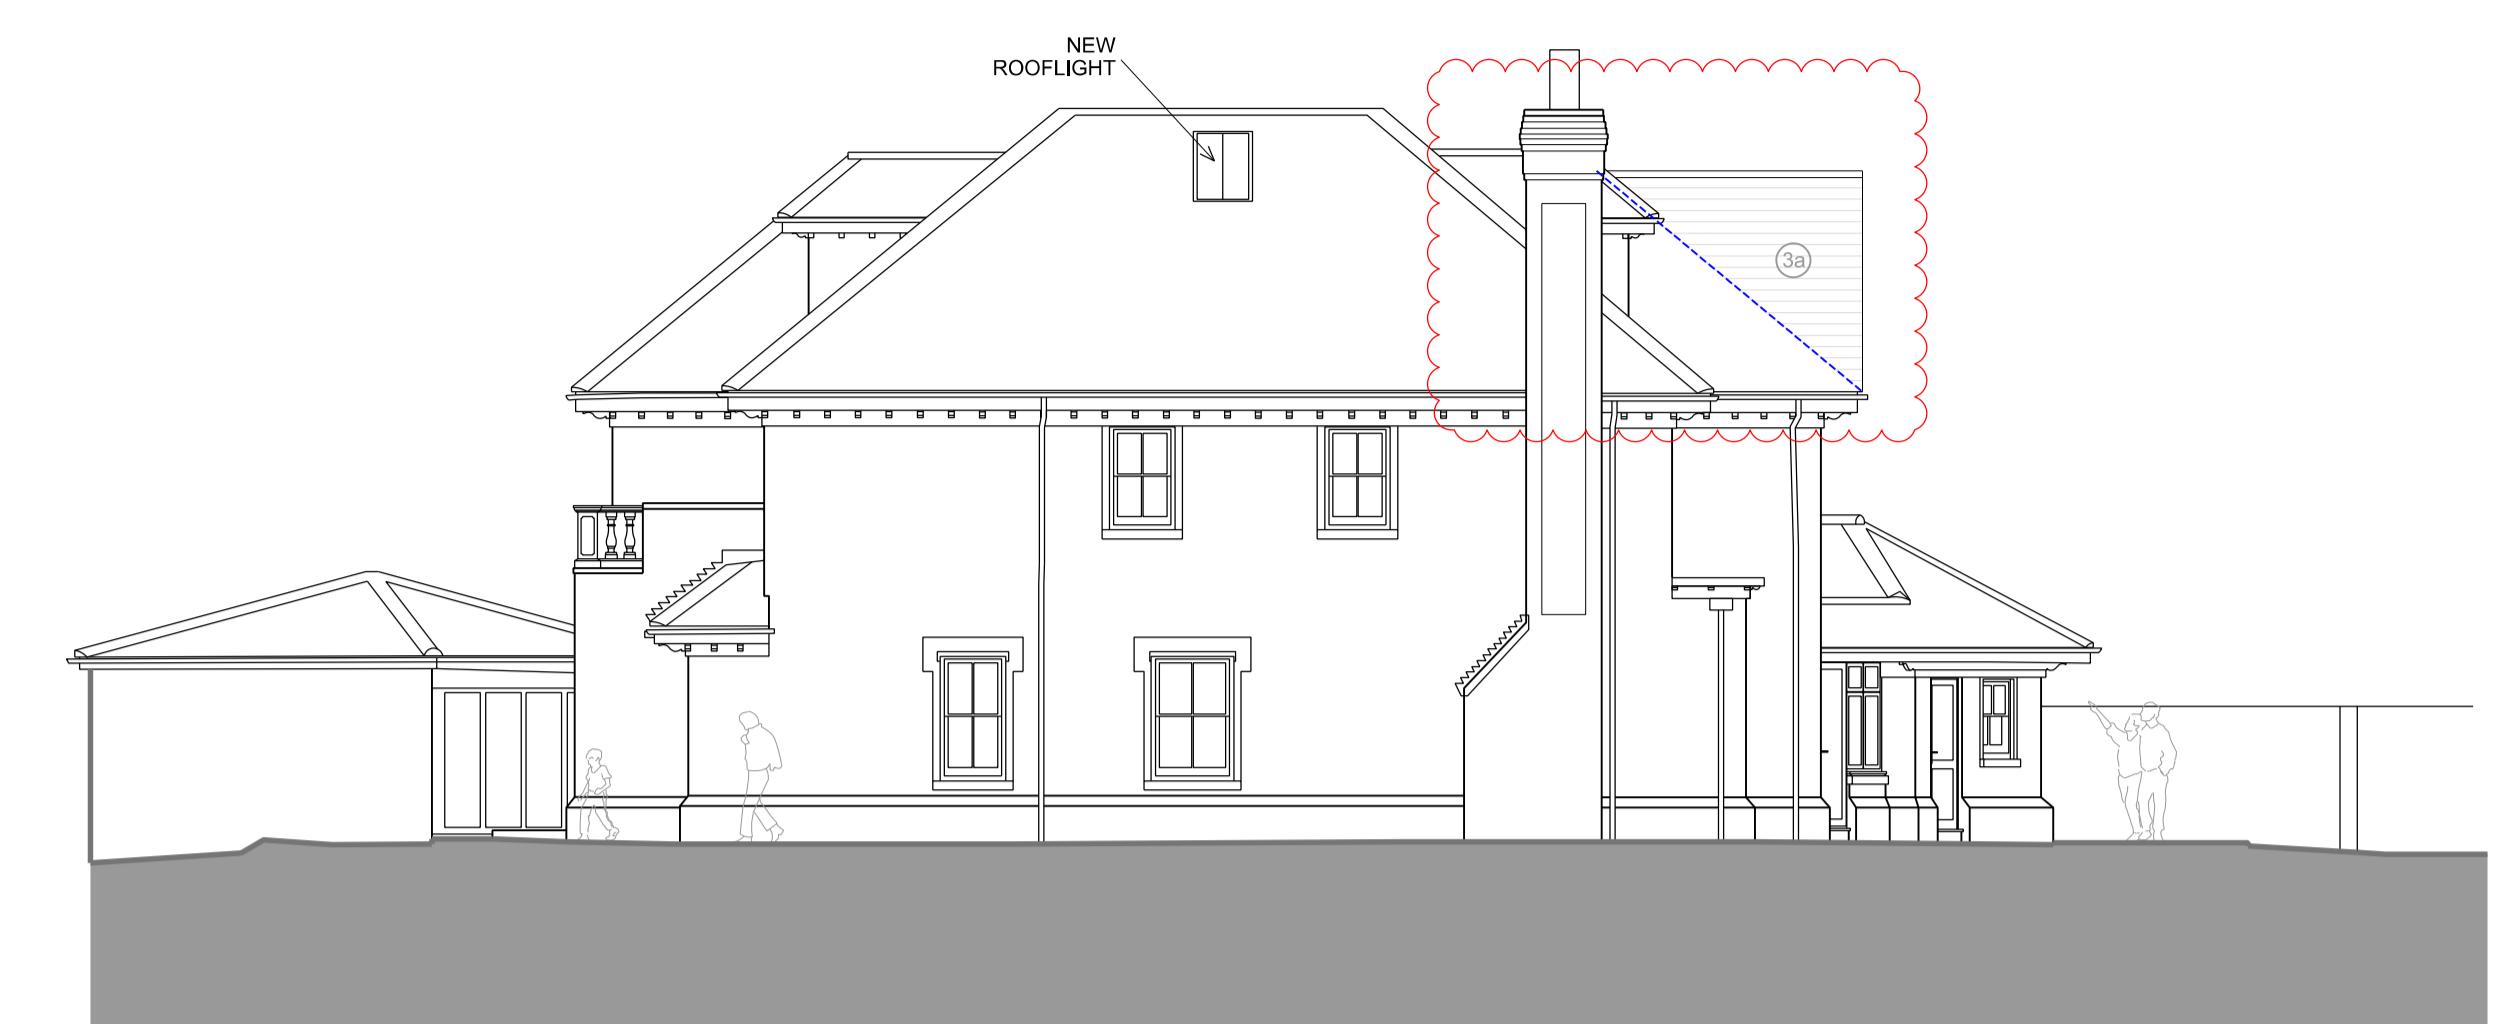

PROPOSED SIDE ELEVATION (SOUTH WEST)




PROPOSED REAR ELEVATION (SOUTH EAST)

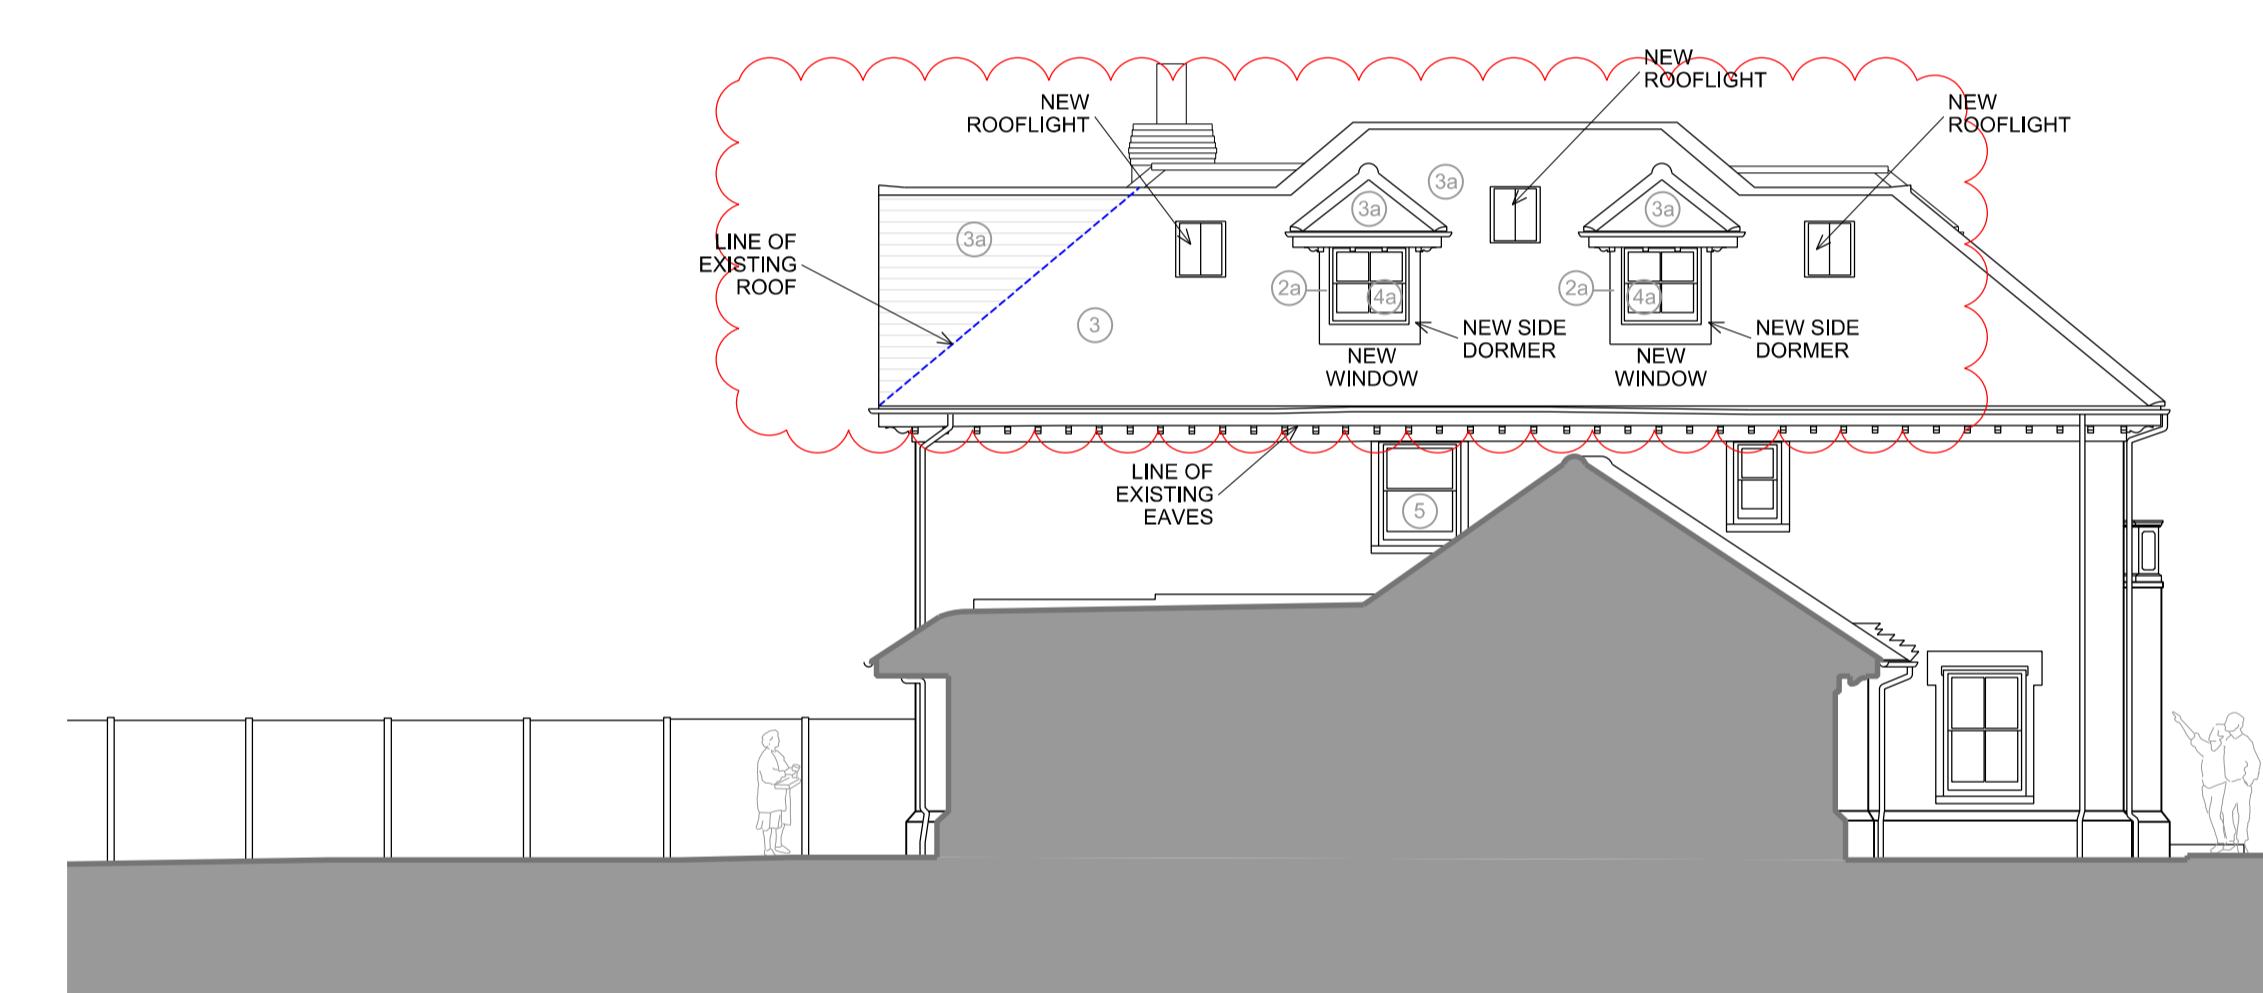

PROPOSED FLANK ELEVATION (NORTH EAST)



PROPOSED TYPICAL SECTION A-A

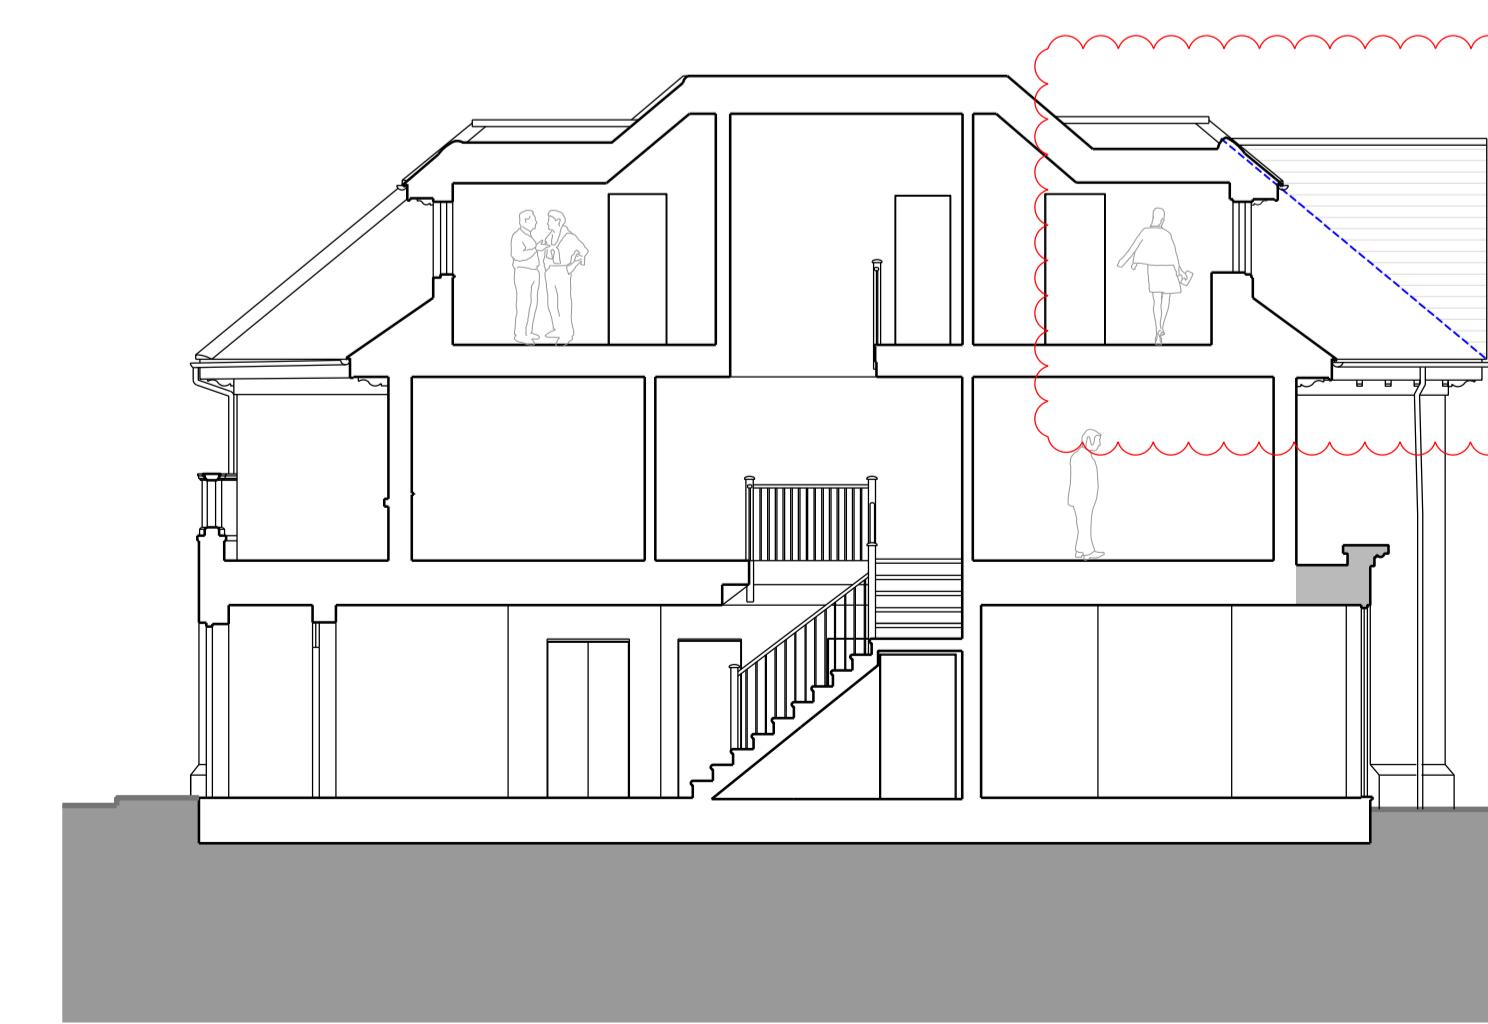

PROPOSED TYPICAL SECTION B-B

A 11/08/22 UPDATES BASED ON PO COMMENTS  
 REVISION DATE COMMENTS  
 ■ NORTH STUDIO | 116A HIGH STREET | EDGWARE | HA8 7EL  
 ■ SOUTH STUDIO | MATRIX STUDIOS | 91 PETERBOROUGH ROAD | LONDON | SW6 3BU  
 ■ design@dsquared.co.uk ■ www.dsquared.co.uk ■ 020 8732 5820  
 TITLE RED STACKS, 1 LINKSWAY, NORTHWOOD, HA6 2XA  
 DETAIL PROPOSED ELEVATIONS & TYPICAL SECTIONS A-A  
 DATE JUN 22 SCALE 1:100 PAPER SIZE A1 AUTHOR / CHECKED  
 DRAWING No. 22013 01.05 Revision STATUS HOUSE HOLDER APP  
 CONTRACTORS MUST CHECK ALL DIMENSIONS ON SITE. ONLY FIGURED DIMENSIONS ARE TO BE WORKED FROM. DISCREPANCIES  
 MUST BE REPORTED TO THE ARCHITECT BEFORE PROCEEDING. © THIS DRAWING IS COPYRIGHT.  
 SCALE 1:100  
 m 1 15 10 15

DS SQUARED architects