

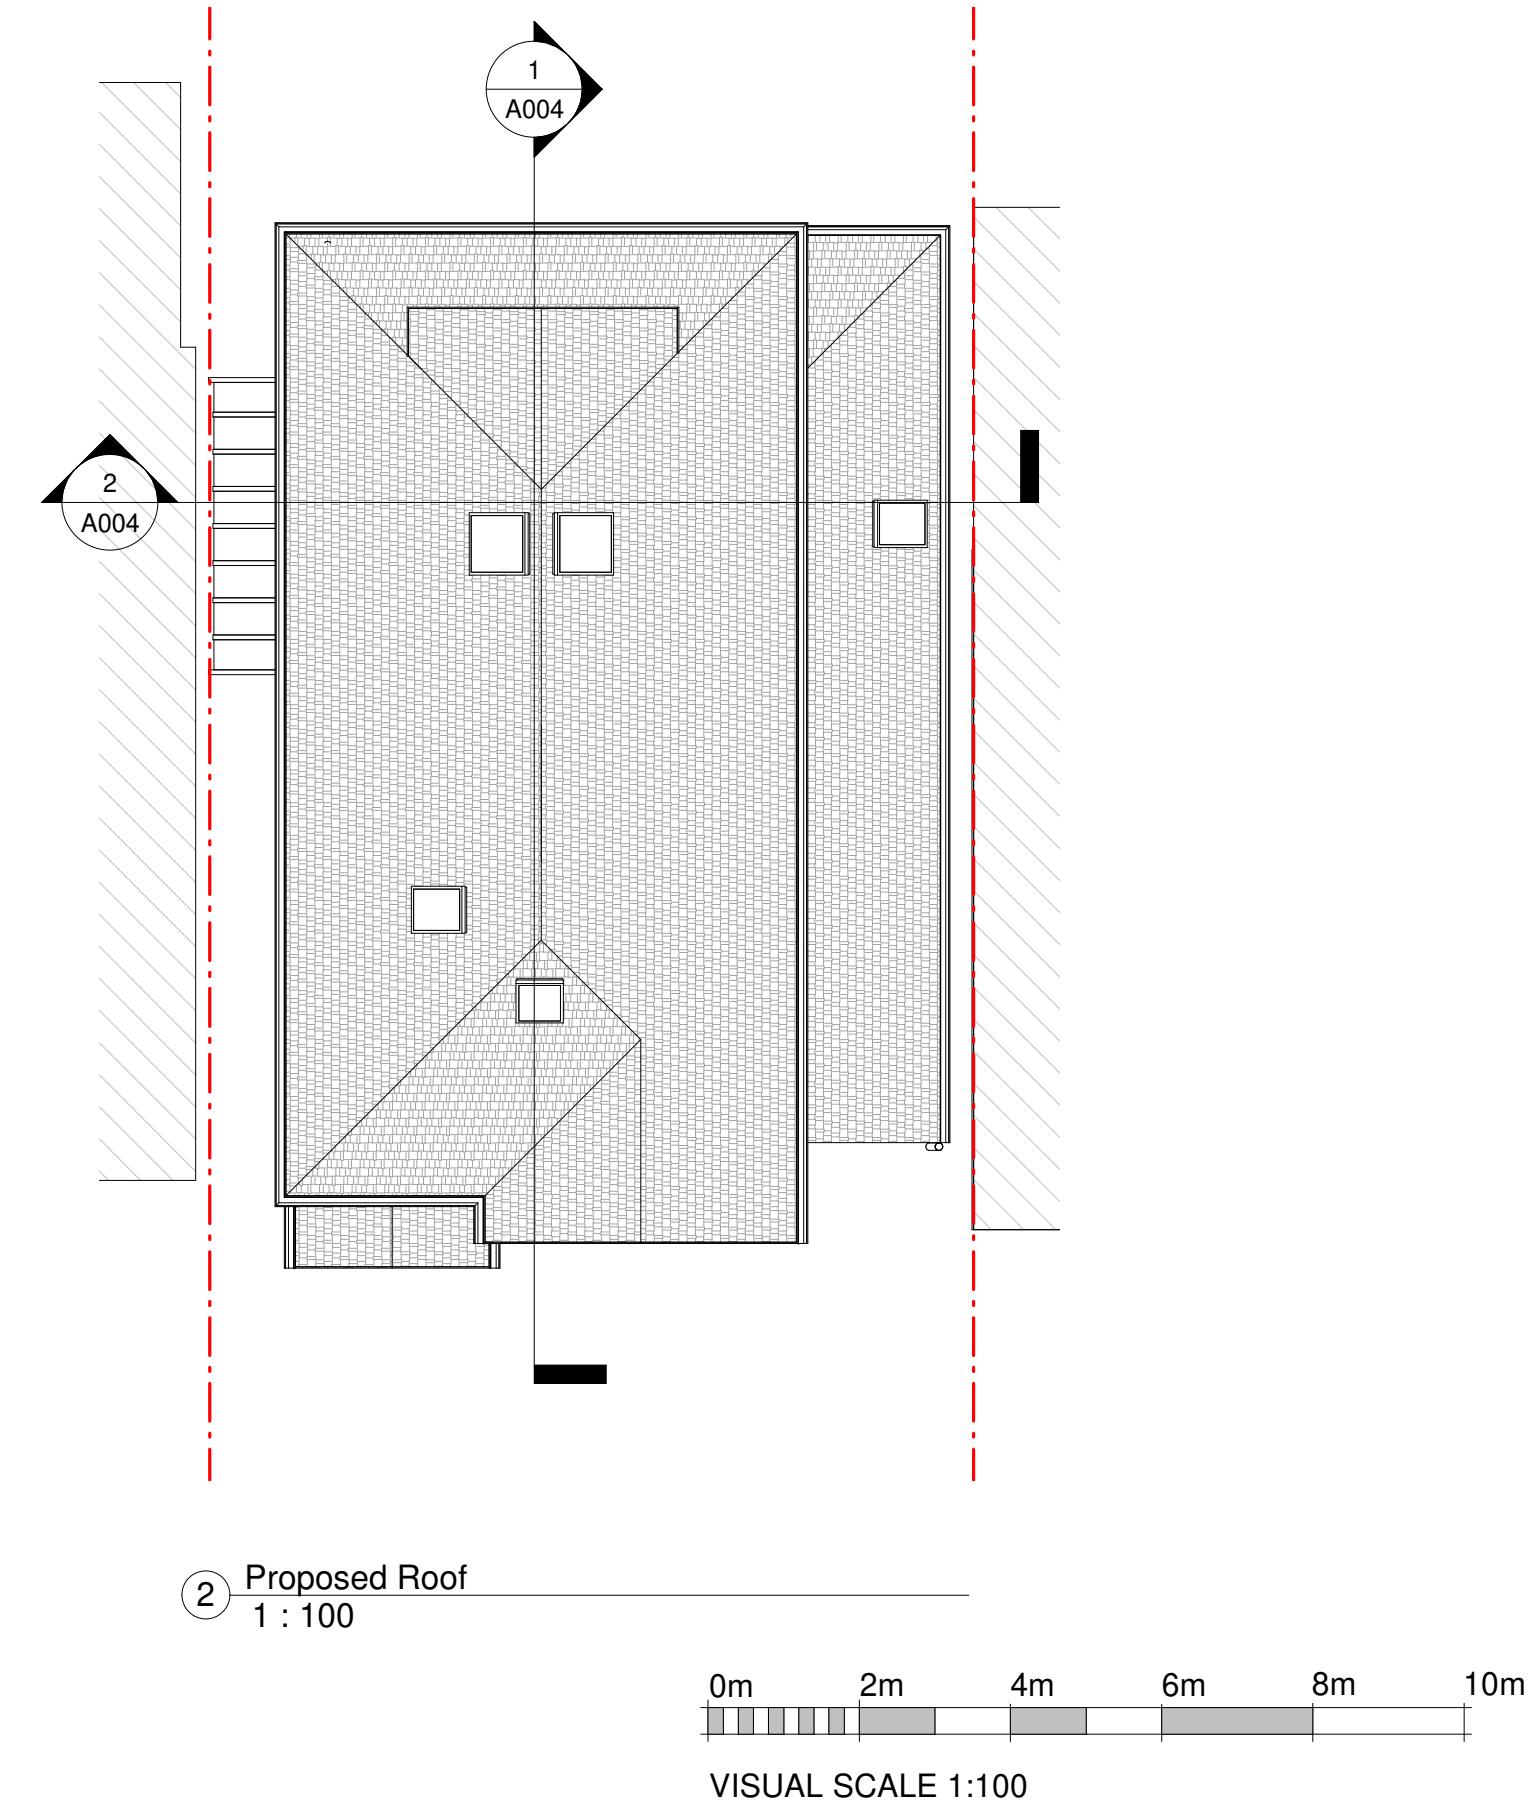


No.	Description	Date


24 Greenacres Ave, Ickenham, Uxbridge
UB10 8HQ
Double Storey Rear Extension and Loft
Conversion

Proposed Floor Plans	
Project number	001
Date	17.02.2023
Drawn by	SB
Checked by	Michaeljane
Scale	1 : 100

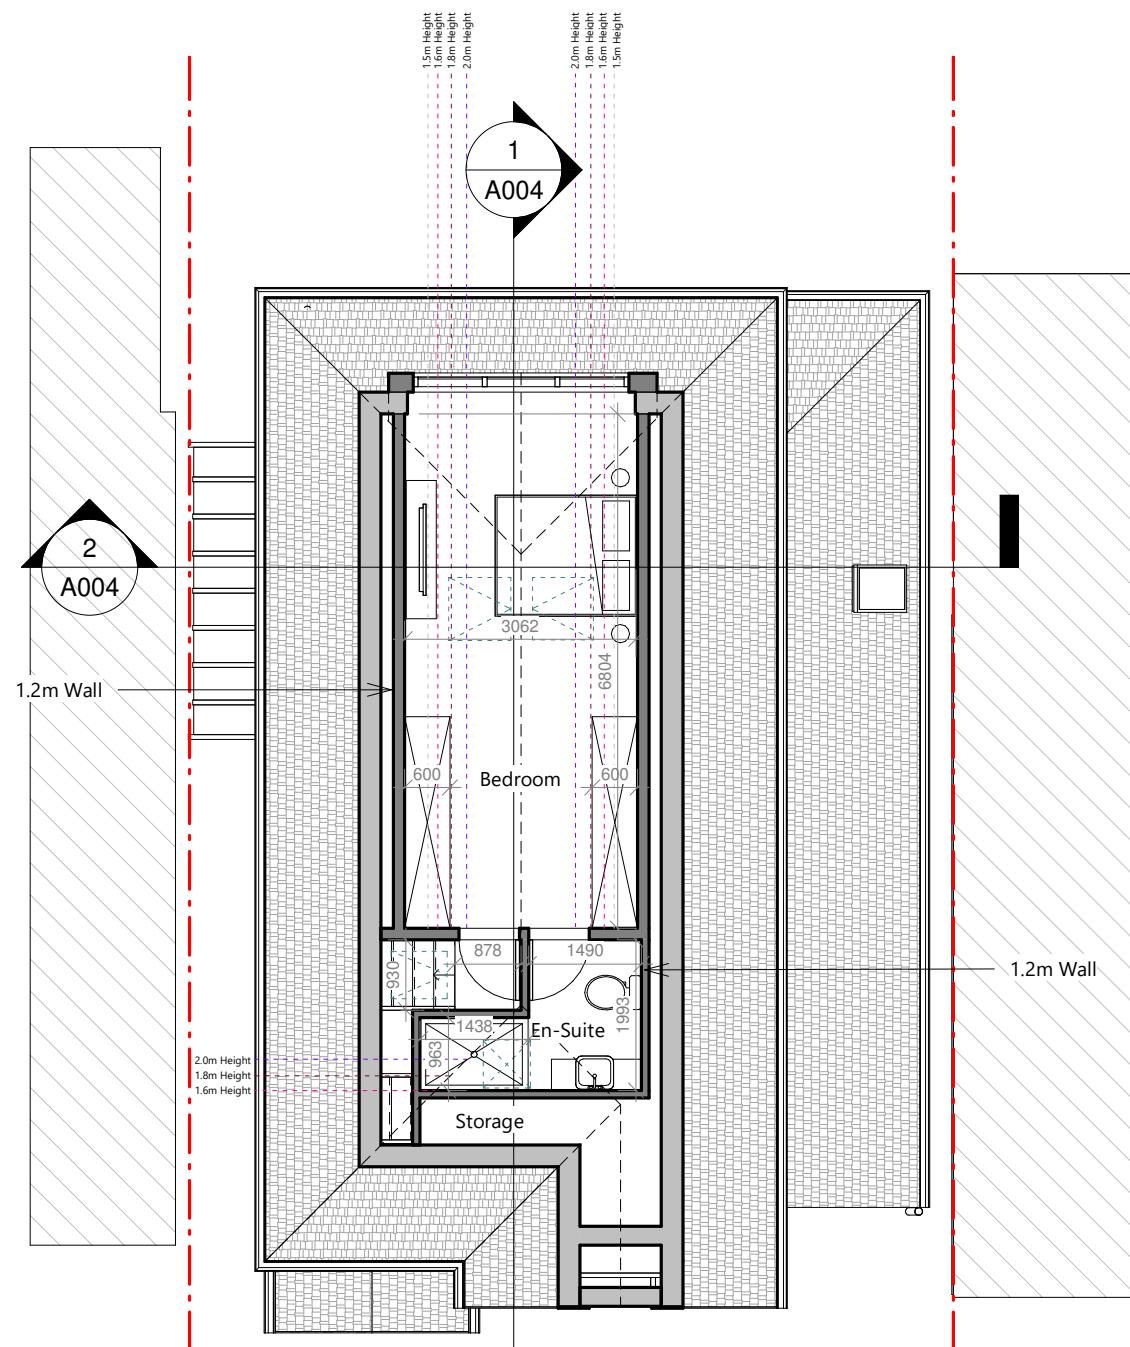

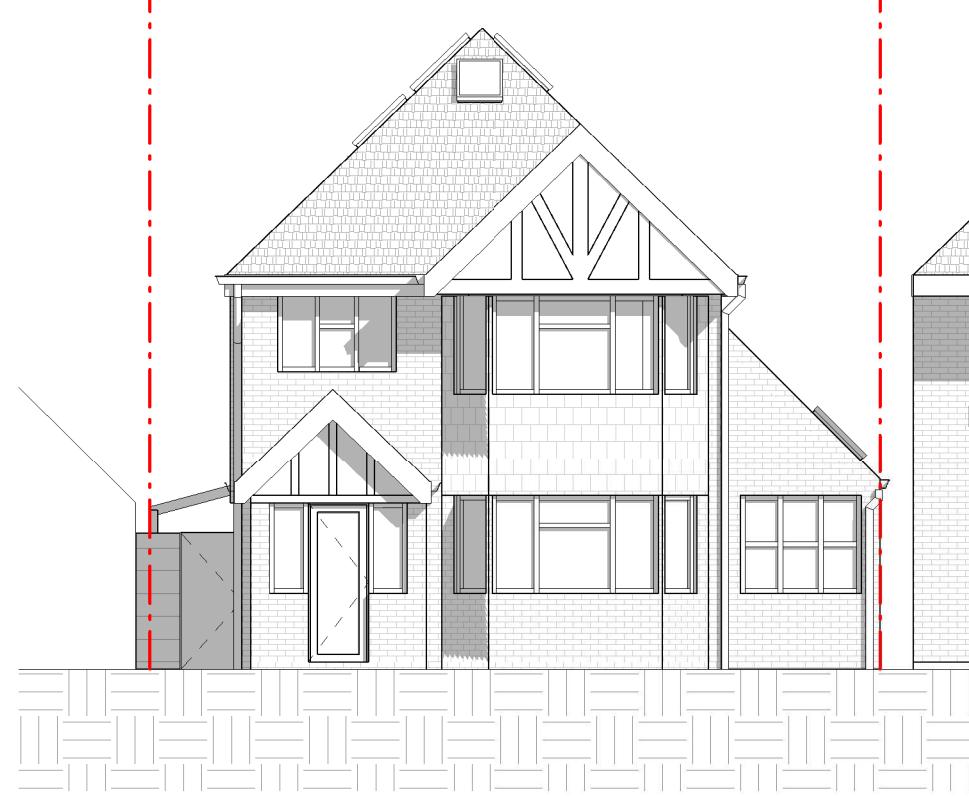


1 Pr Front Elevation
1 : 100

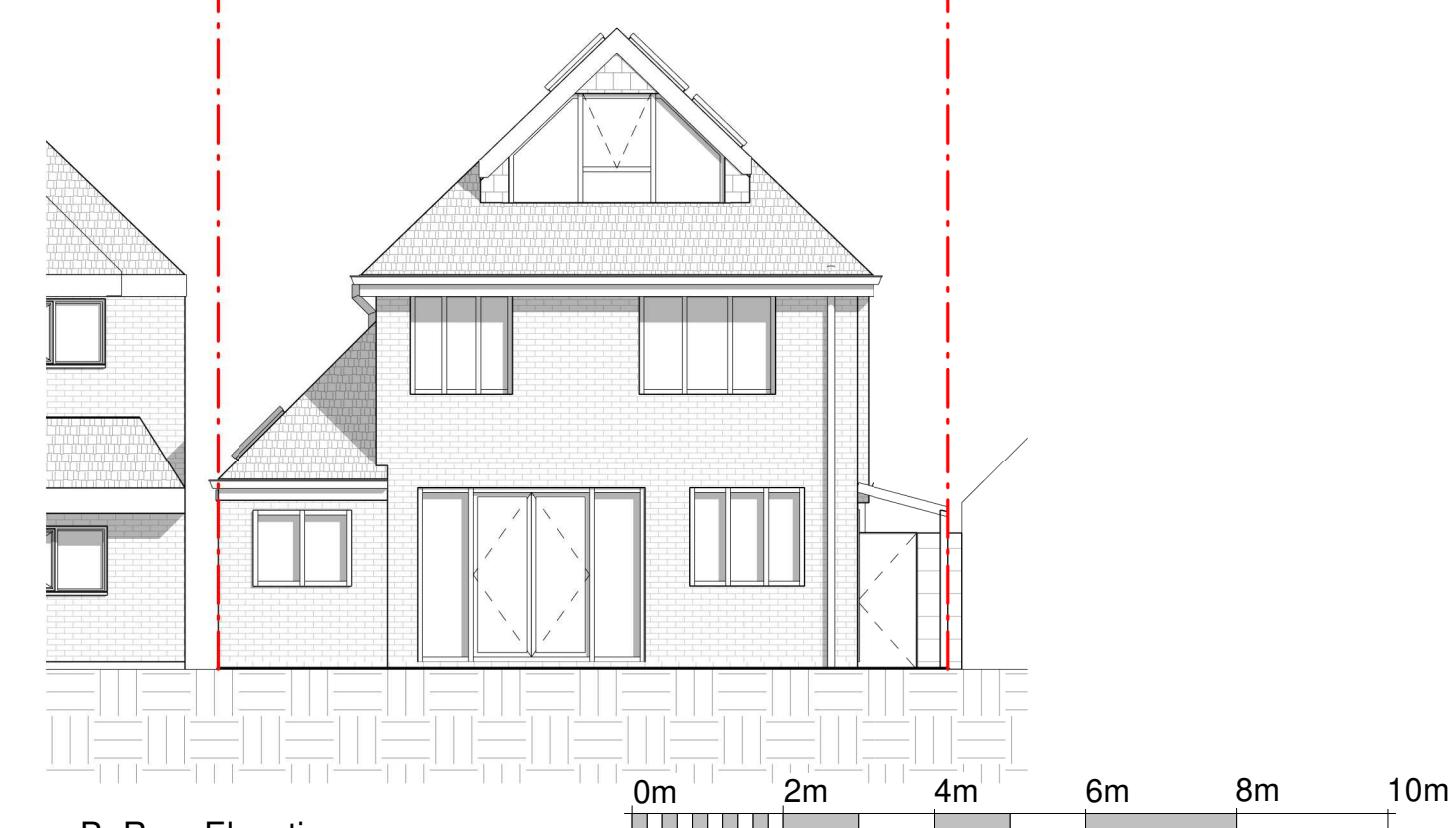

2 Pr Rear Elevation
1 : 100

VISUAL SCALE 1:100

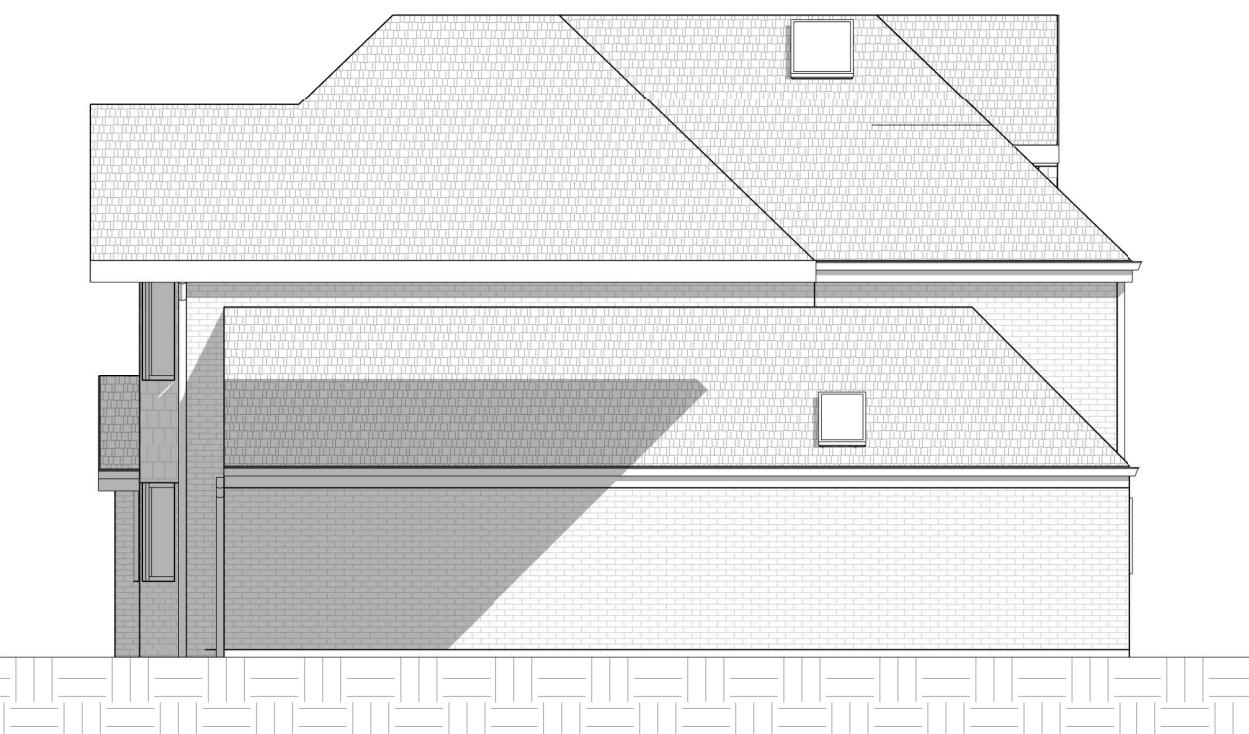

3 Pr Side Elevation (From No.22)
1 : 100



4 Pr Side Elevation (From No.26)
1 : 100

No.	Description	Date


24 Greenacres Ave, Ickenham, Uxbridge
UB10 8HQ
Double Storey Rear Extension and Loft
Conversion

Proposed Elevations

Project number	001
Date	17.02.2023
Drawn by	SB
Checked by	Michaeljane

A003


1 : 100

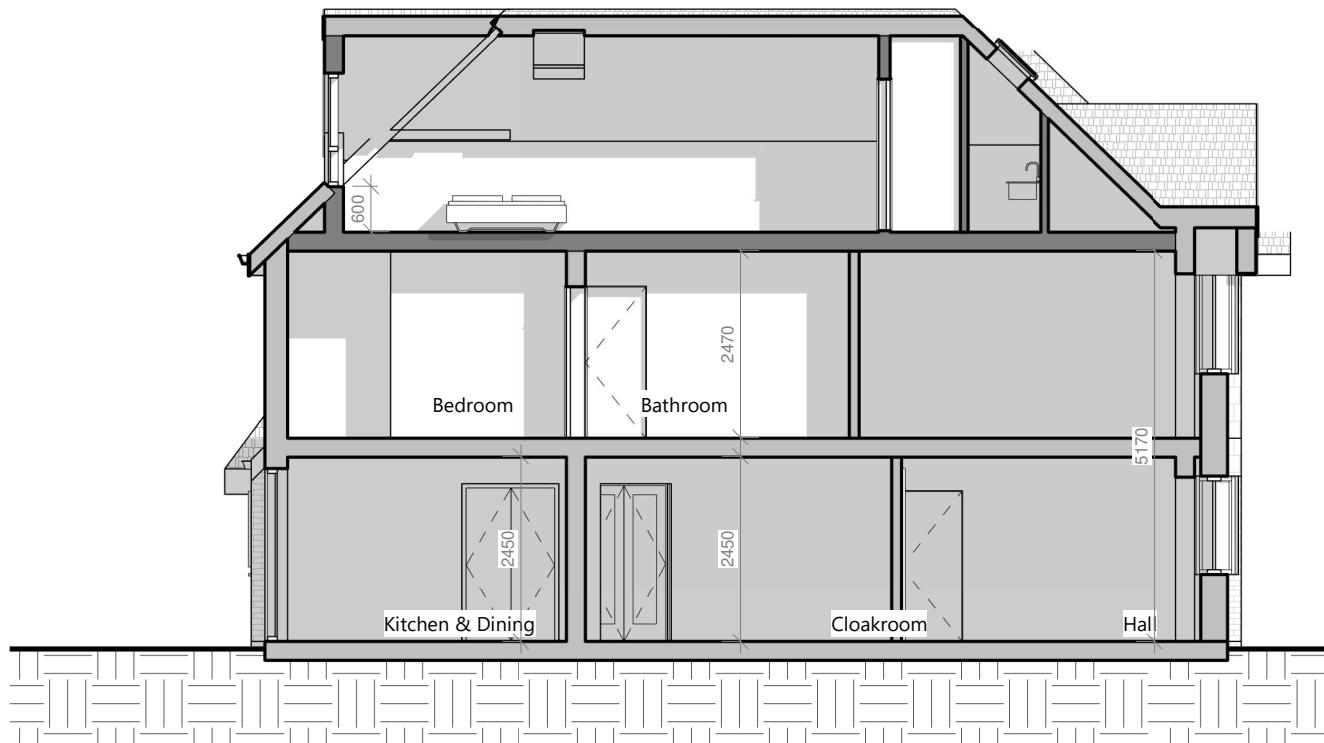

① Proposed section AA
1 : 100




② Proposed section BB
1 : 100

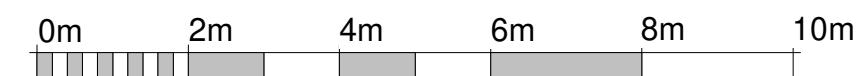

No.	Description	Date

24 Greenacres Ave, Ickenham, Uxbridge
UB10 8HQ
Double Storey Rear Extension and Loft
Conversion

Proposed Section		A004
Project number	001	
Date	17.02.2023	
Drawn by	SB	
Checked by	Michaeljane	Scale
		1 : 100

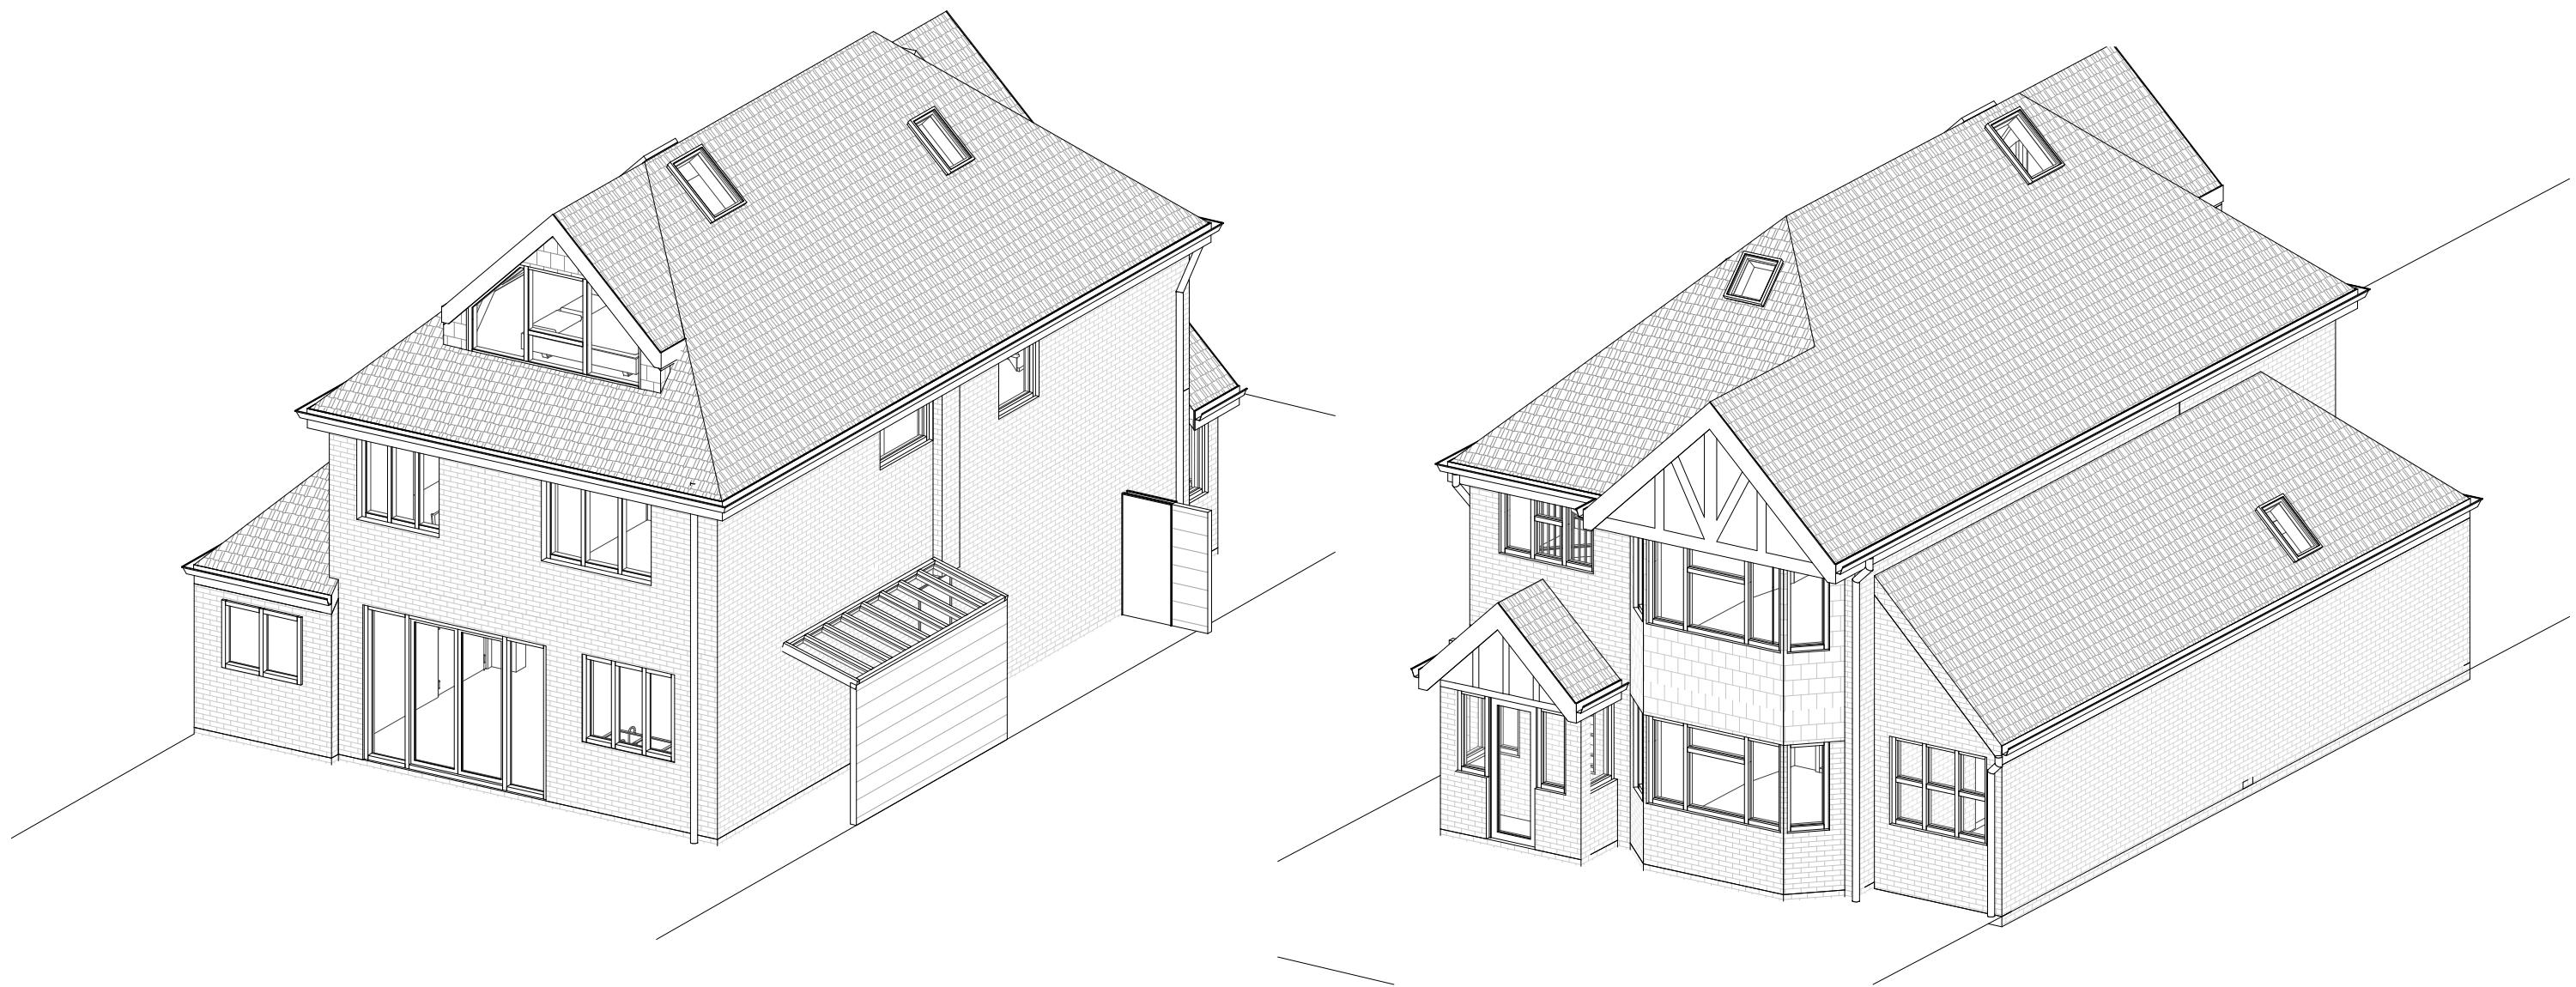

No.	Description	Date

24 Greenacres Ave, Ickenham, Uxbridge
UB10 8HQ
Double Storey Rear Extension and Loft
Conversion

3D View	
Project number	001
Date	17.02.2023
Drawn by	SB
Checked by	Michaeljane
Scale	

A005