







PROPOSED GROUND FLOOR PLAN
1:100

PROPOSED FIRST FLOOR PLAN
1:100

PROPOSED LOFT PLAN
1:100

PROPOSED ROOF PLAN
1:100

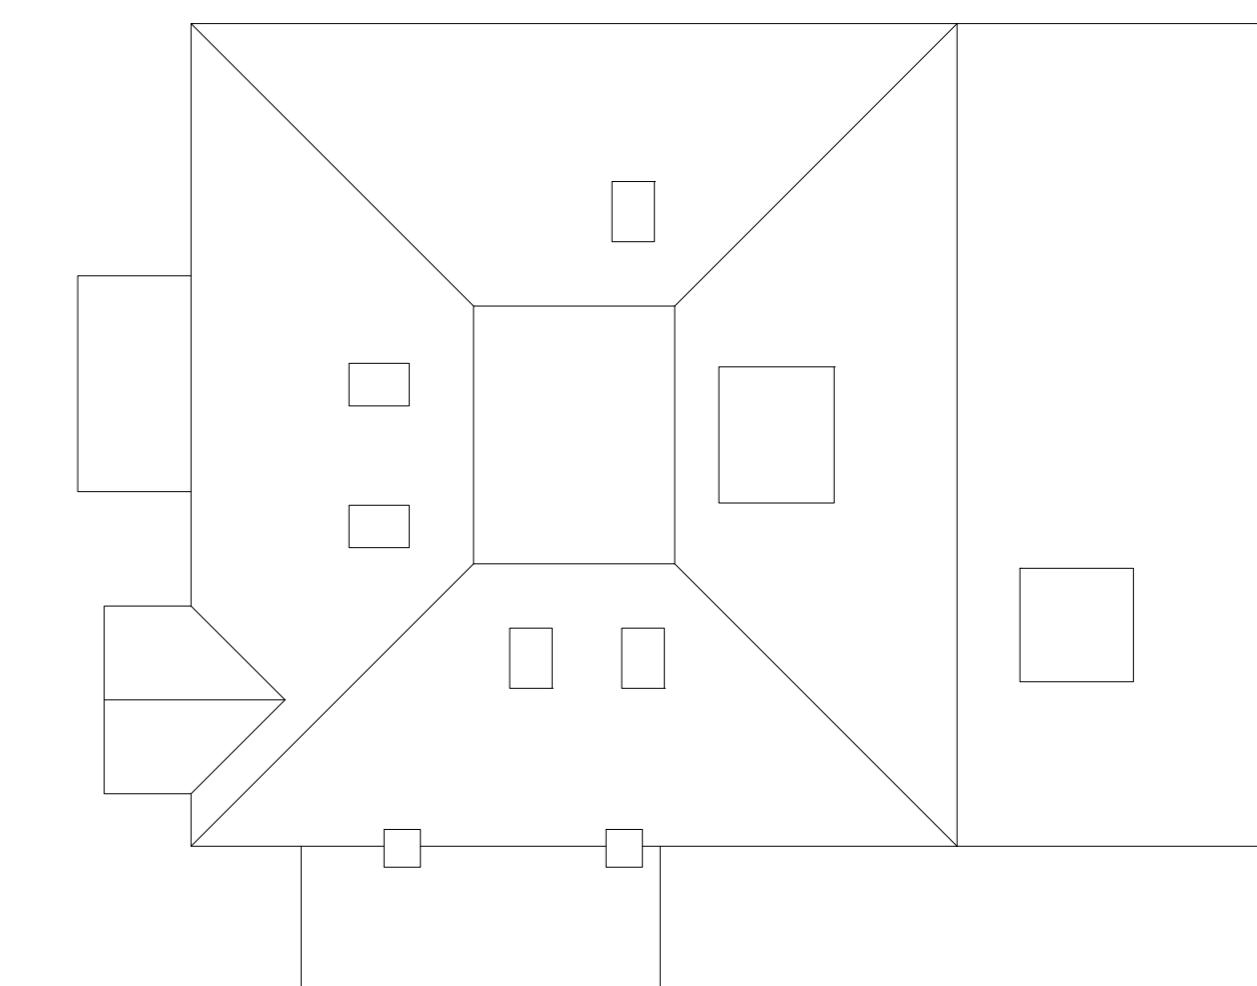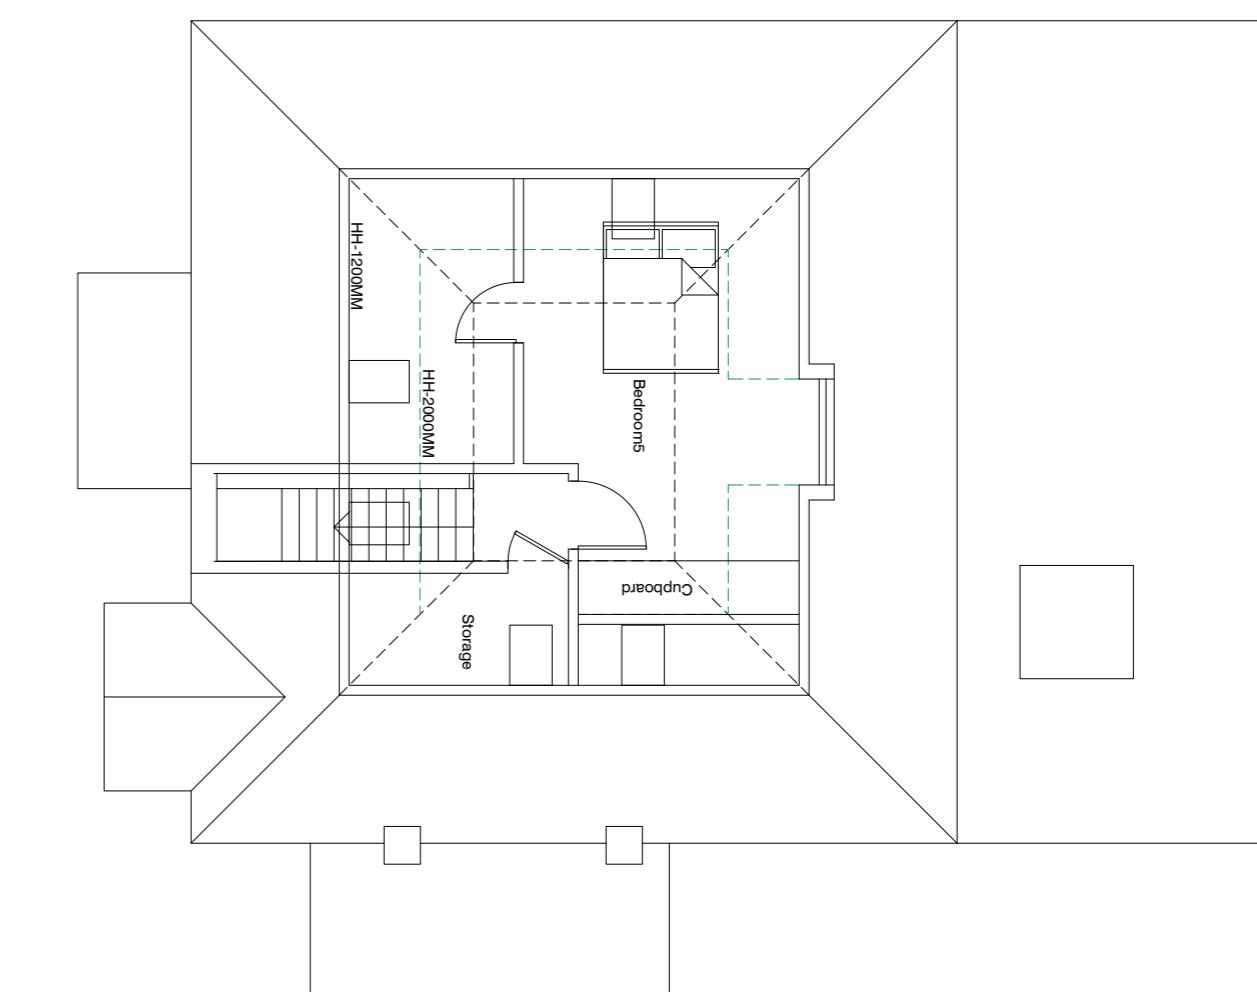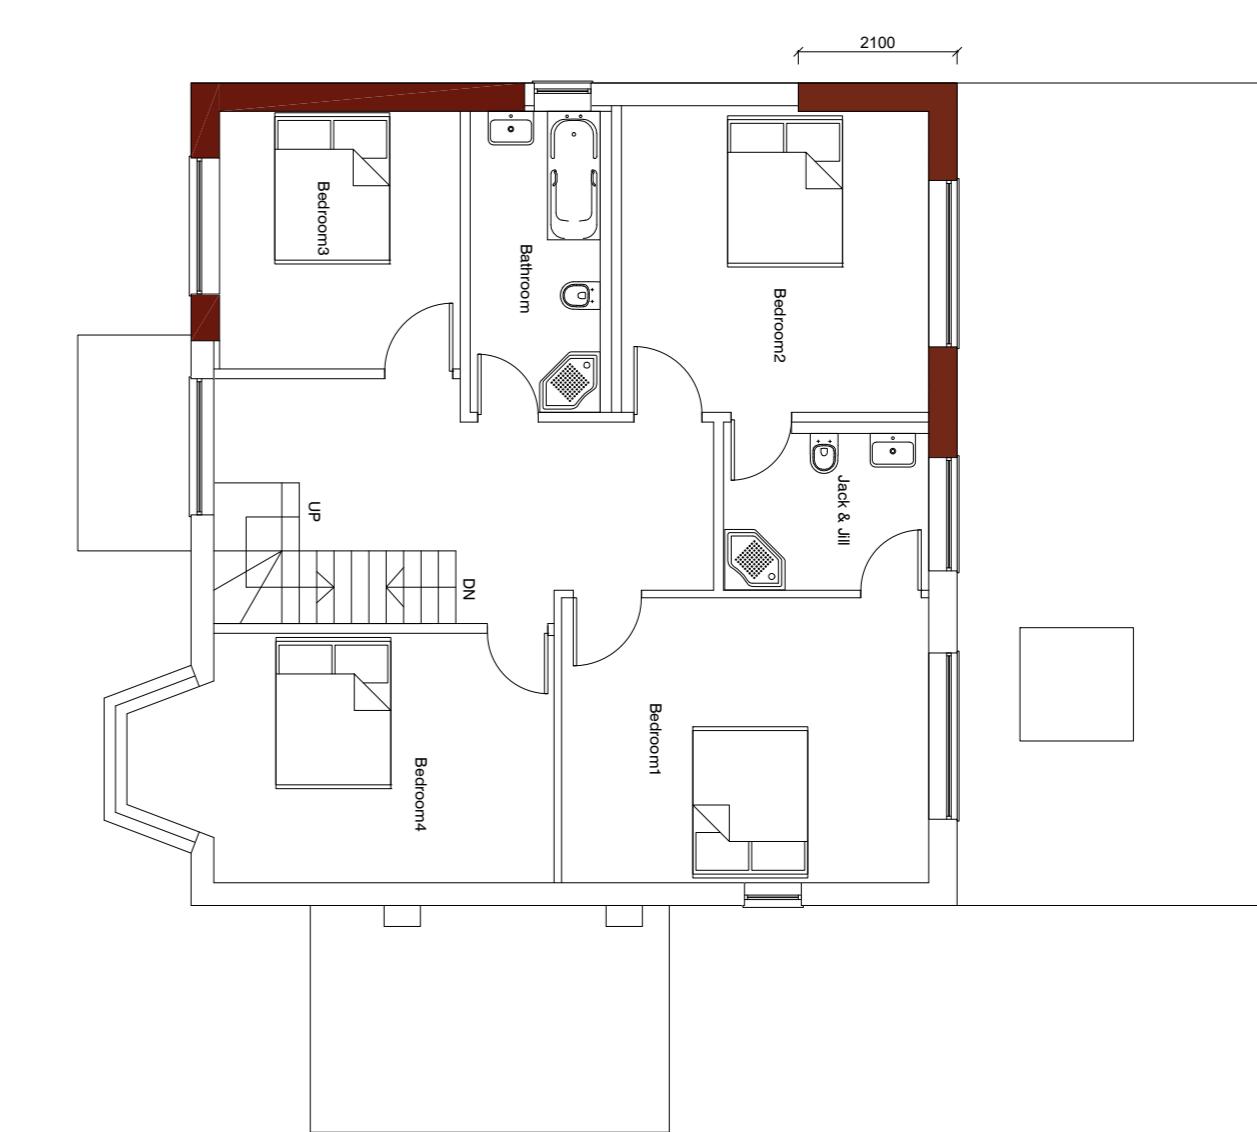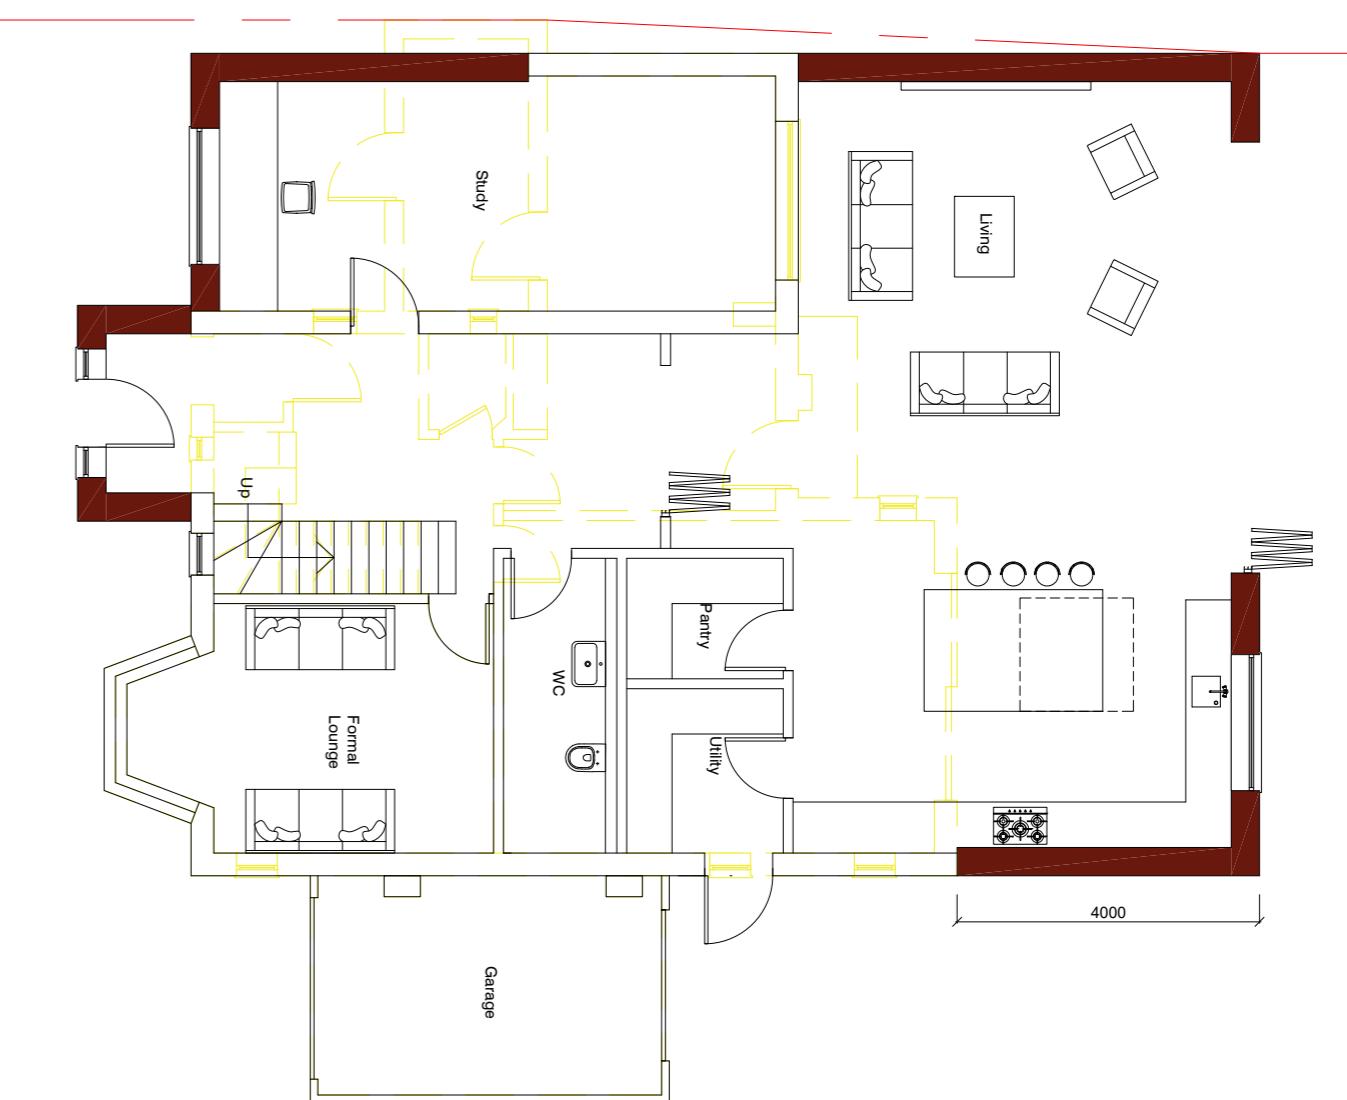

Consilio



CONSILIO TOWN PLANNING LTD.

2, ARGYLE HOUSE, 76, QUE STREET

NORTHWOOD, MIDDLESEX, HA6 1LL

TELEPHONE 01992 622988

EMAIL INFO@CONSILIOTOWNPLANNING.CO.UK

WEB WWW.CONSILIOTOWNPLANNING.CO.UK

CLIENT: MRS & MRS BHICA

PROJECT: 13 HIGHFIELD DRIVE, ICKENHAM, UB10 8AL

TITLE: PROPOSED PLANS AND ELEVATIONS

PROPOSED REAR ELEVATION
1:100

PROPOSED SIDE ELEVATION
1:100

SCALE: 1:100 @ A1
DATE: NOVEMBER 2025
DRAWN: SG
CHECKED: HM

JOB NO. 13-25	DRAWING NO.002
REV. A	