


C. Line Of  
Party Wall


NOTES  
CONTRACTORS MUST VERIFY ALL DIMENSIONS ON SITE BEFORE  
COMMENCING ANY WORK OR SHOP DRAWINGS  
DO NOT SCALE FROM THIS DRAWING  
RE ATRA COPYRIGHT

1. Do not scale this drawing  
2. All dimensions to be verified on site  
and any discrepancy reported to the  
client  
3. This drawing to be read in conjunction  
with all relevant drawings


Client/Builder To Serve Party Wall Act Notice  
On Owners Of Adjacent Property And  
Obtain Written Agreement, Prior To  
Commencement Of Any Works  
Client/Builder To Obtain All  
Planning Permission Approvals  
From The Relevant Authority  
Prior To The Planning &  
Building Control Approvals  
Is To Client/Builders Own Risk  
Client/Builder To Liaise With  
Local Water Board For Any New Works  
On Or Within The Public Sewer Or Drain Runs  
And Obtain Approval From The Local Authority  
Prior To Commencement Of Any Works

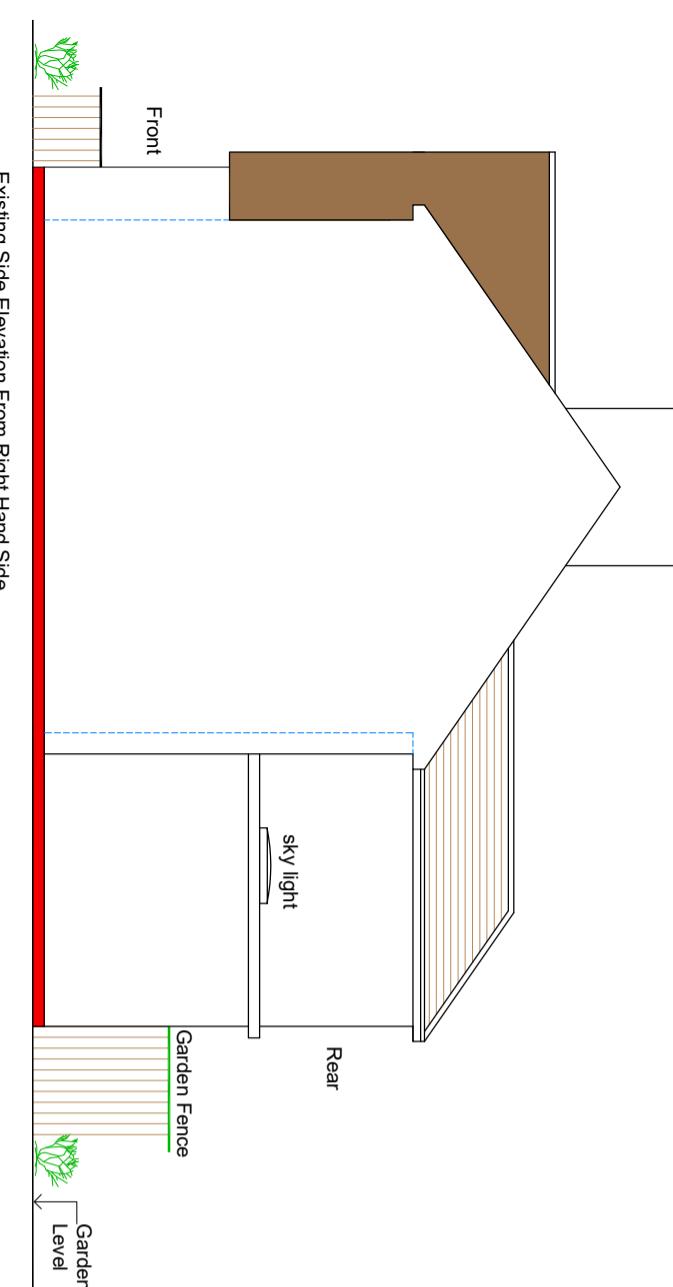


Existing Side Elevation From Right Hand Side  
(41)

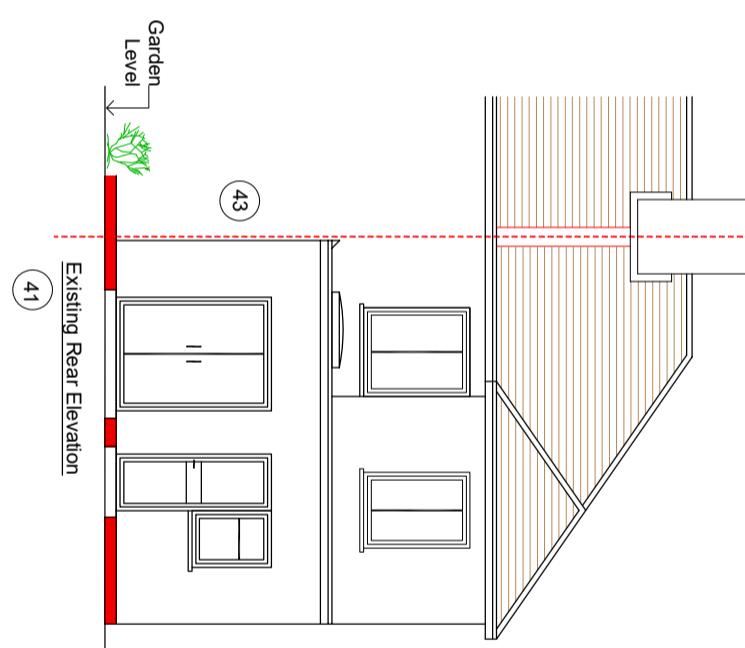

Existing Rear Elevation  
(41)

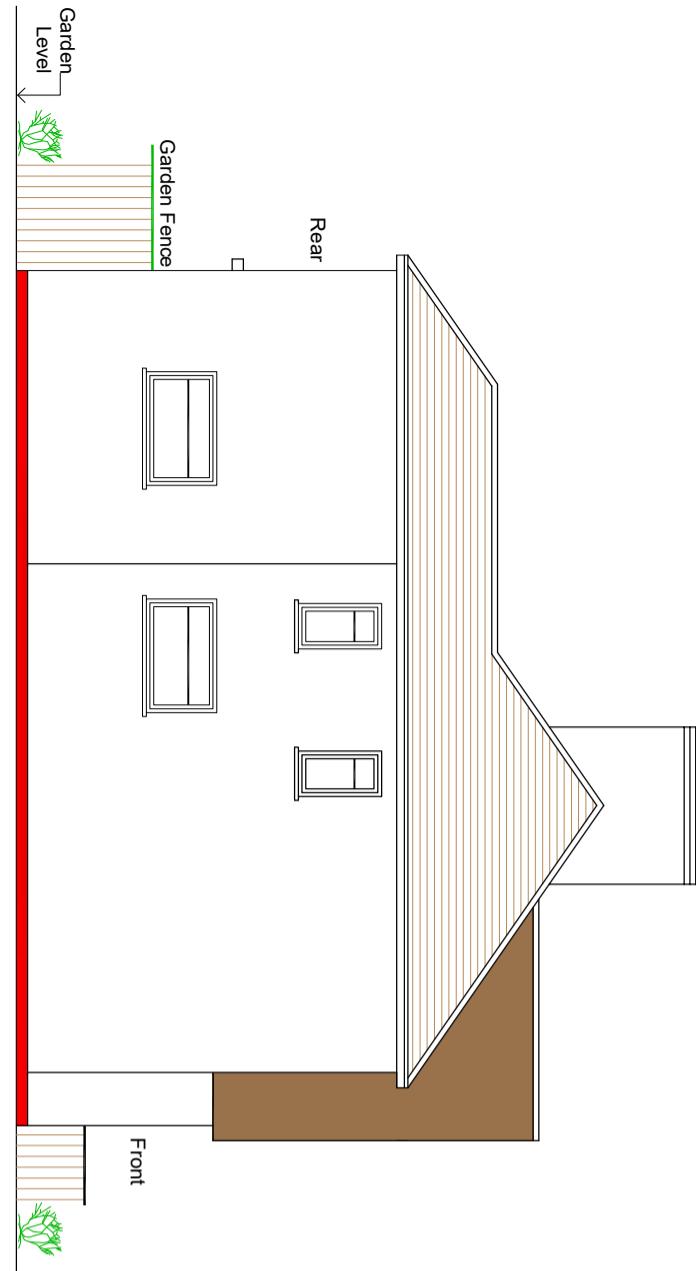

Existing Side Elevation From Left Hand Side  
(41)

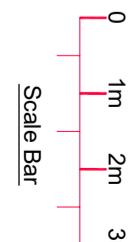

Scale Bar

PROJECT	CLIENT	REV	AMENDMENT	DATE	CHECKED	DATE
41 Glisson Road Hillingdon UB10 0HJ	Kuljit Dhalwal	A	Planning Issue	30.10.24	RS	0

DRAWING TITLE  
Proposed Change Of Use  
Existing Elevations  
Sheet 2

DRAWING STATUS  
Planning Issue

SCALE 1:50 @ A1  
DRAWN BY RS  
CHECKED RS  
DATE 30.10.24  
DRAWING NUMBER 2024 - 130- 02  
REVISION A