



HOUSEHOLDER

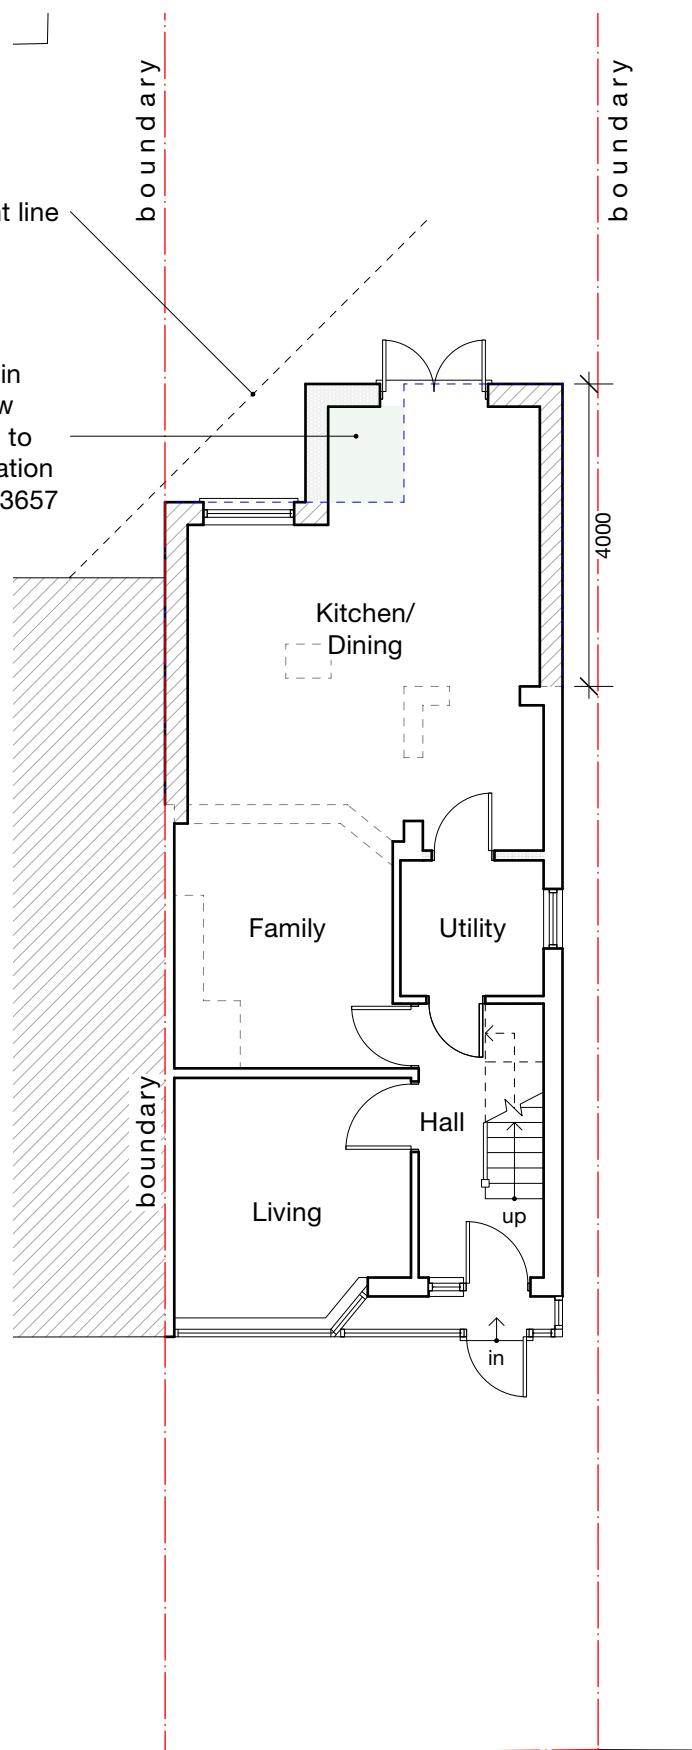

GROUND

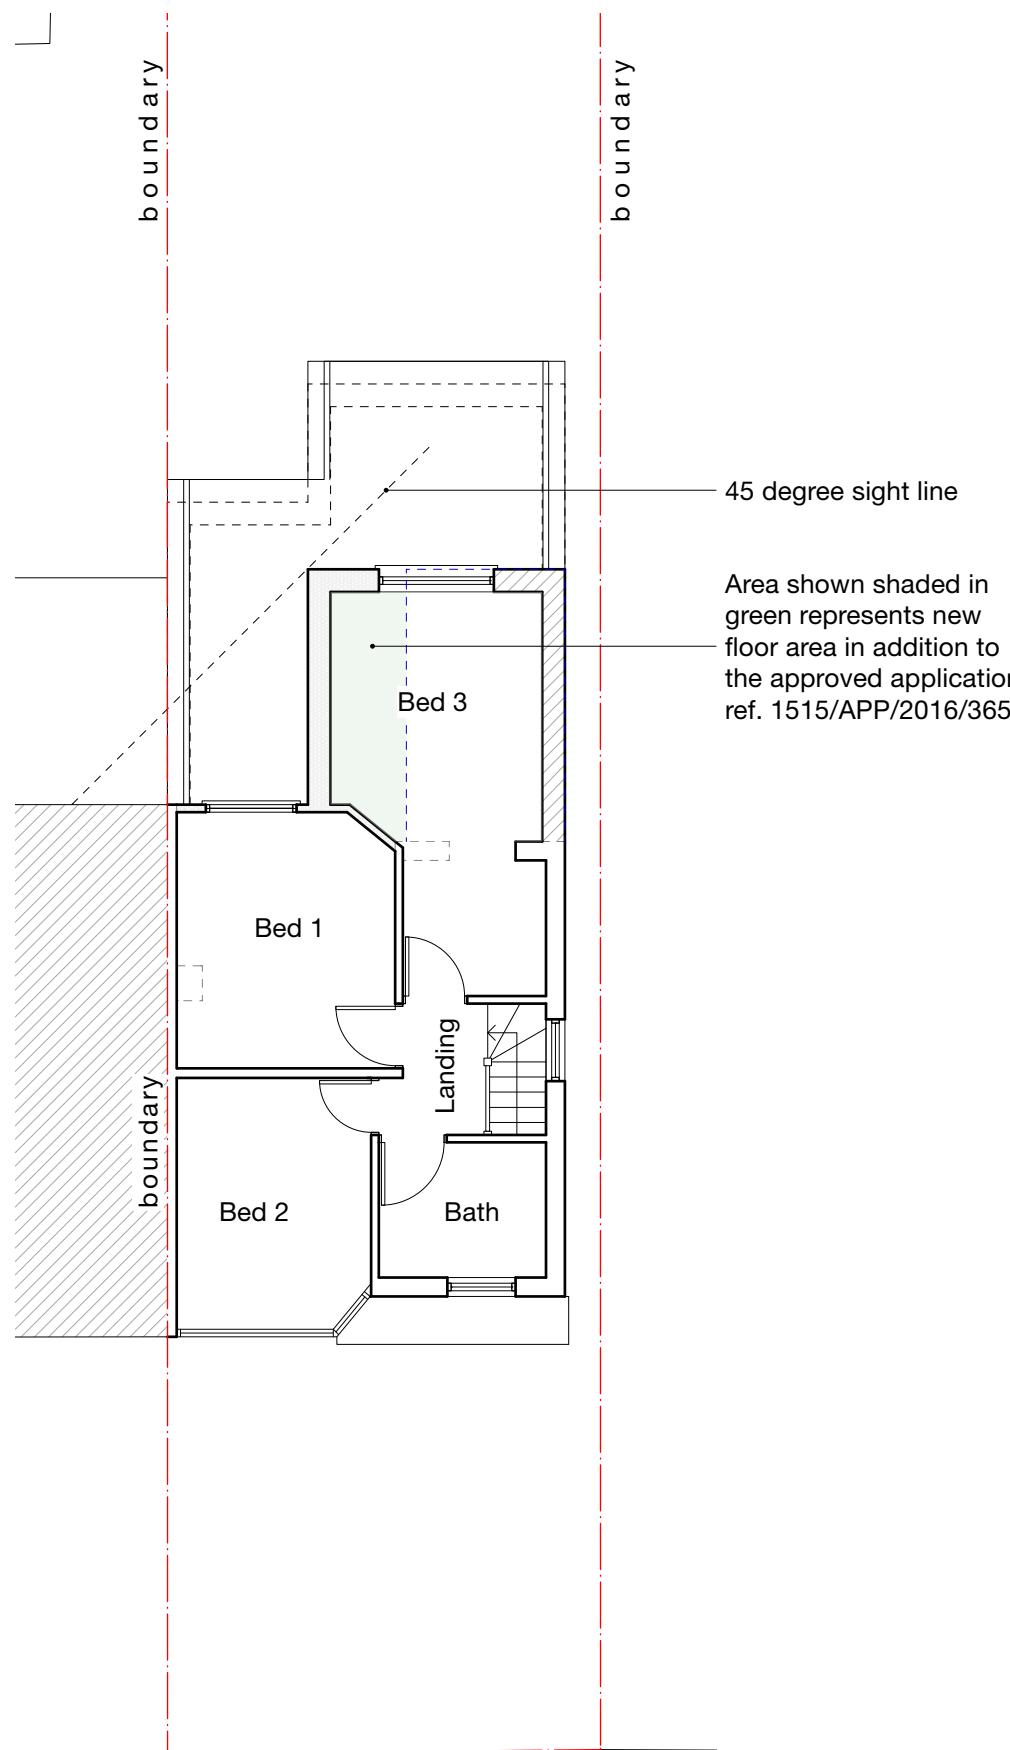

FIRST

Notes

Walls shown hatched are included in the previous approved application ref. 1515/APP/2016/3657

Walls shown shaded are proposed new additional walls in reference to the approved application ref. 1515/APP/2016/3657


Area shown shaded in green represents new floor area in addition to the approved application ref. 1515/APP/2016/3657

Demolition generally shown dotted


A 19/12/25 MH Amendments as per planning officer (Nicola Taplin) email dated 19/12/25
Revision notes



HOUSEHOLDER

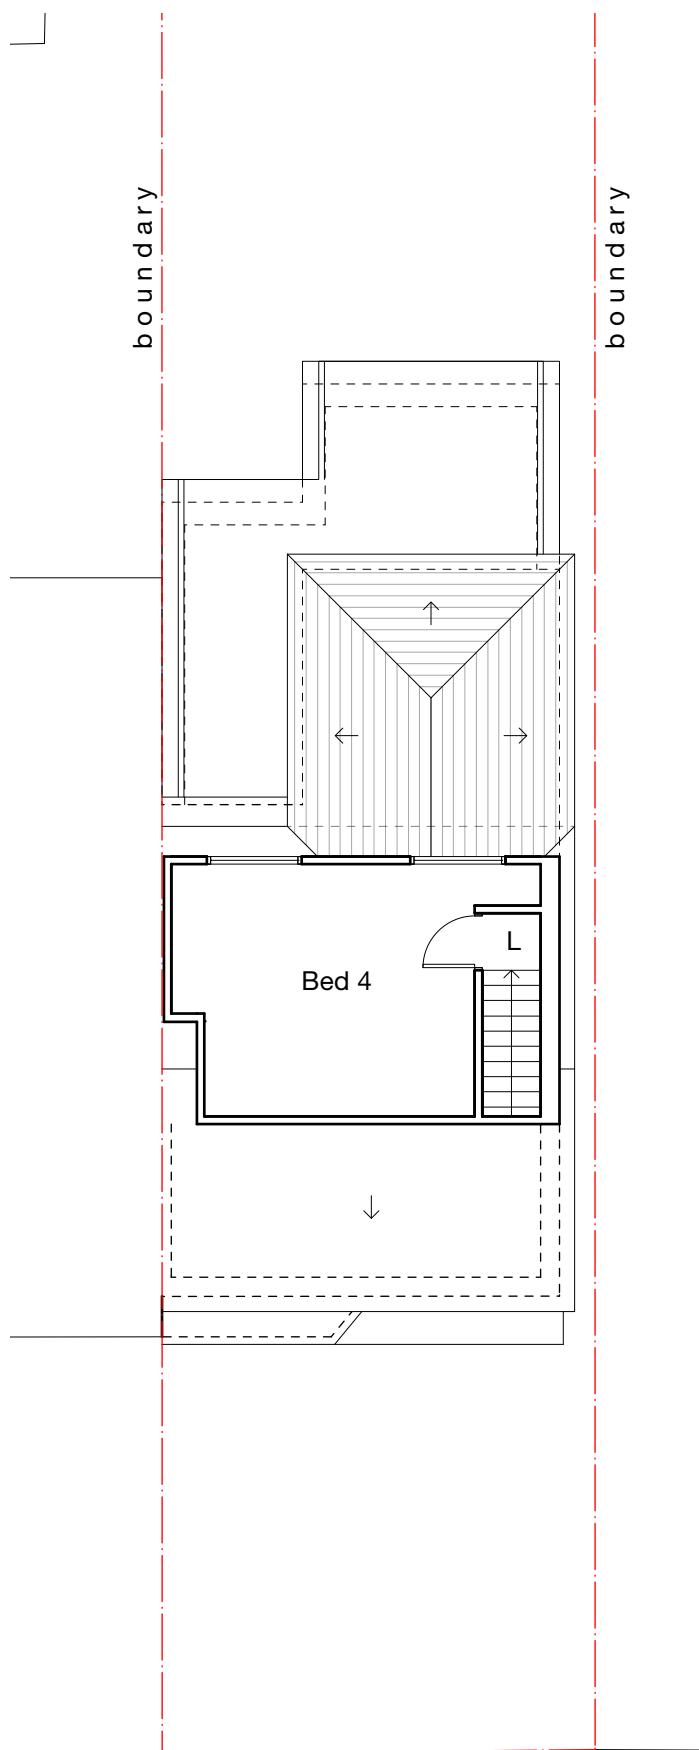

SECOND

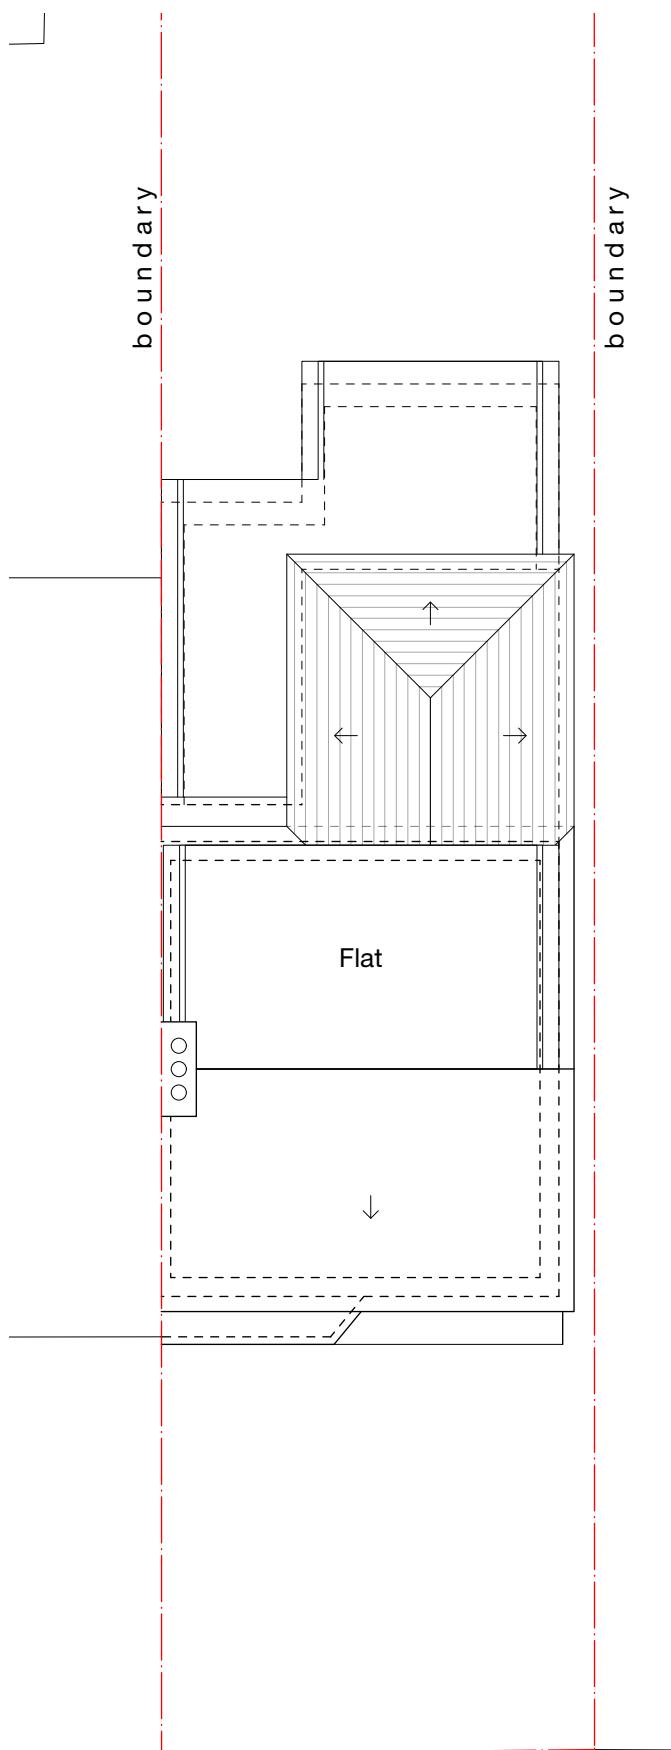

ROOF

Notes

All new work shown shaded or hatched


Demolition generally shown dotted

A 19/12/25 MH
 Revision notes
 Amendments as per planning officer (Nicola Taplin) email dated 19/12/25



 MASONWOOD DESIGN		client Mr J Rai
		project 106 Lansbury Drive, Hayes UB4 8SE
		drawing PROPOSED SECOND & ROOF PLANS
date Oct. 2025	scale 1:100 at A3	project no 2025.027
work stage 3	drawing no C02	revision A
www.masonwoodgroup.co.uk gc@masonwoodgroup.co.uk 020 7118 5040		

H O U S E H O L D E R

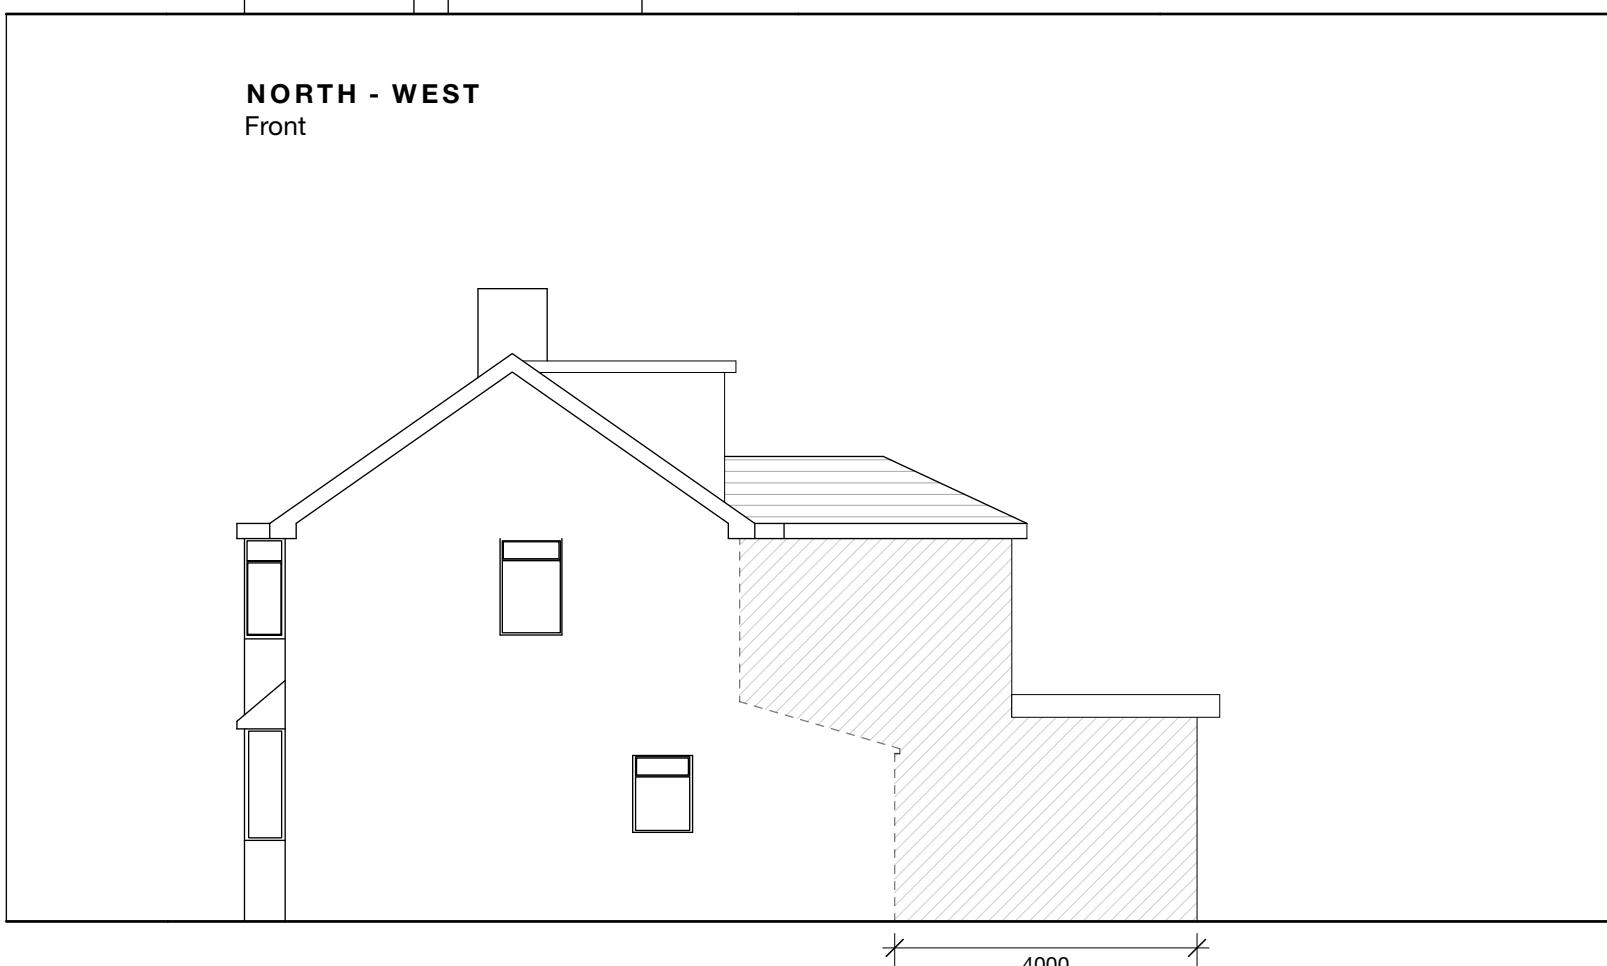

SOUTH - WEST
Side

approved application
ref. 1515/APP/2016/3657

4000


0 1 2 3 4 5M




Notes

Walls shown hatched are included in the previous
approved application ref. 1515/APP/2016/3657

Demolition generally shown dotted

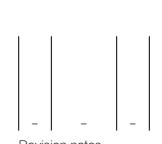

HOUSEHOLDER

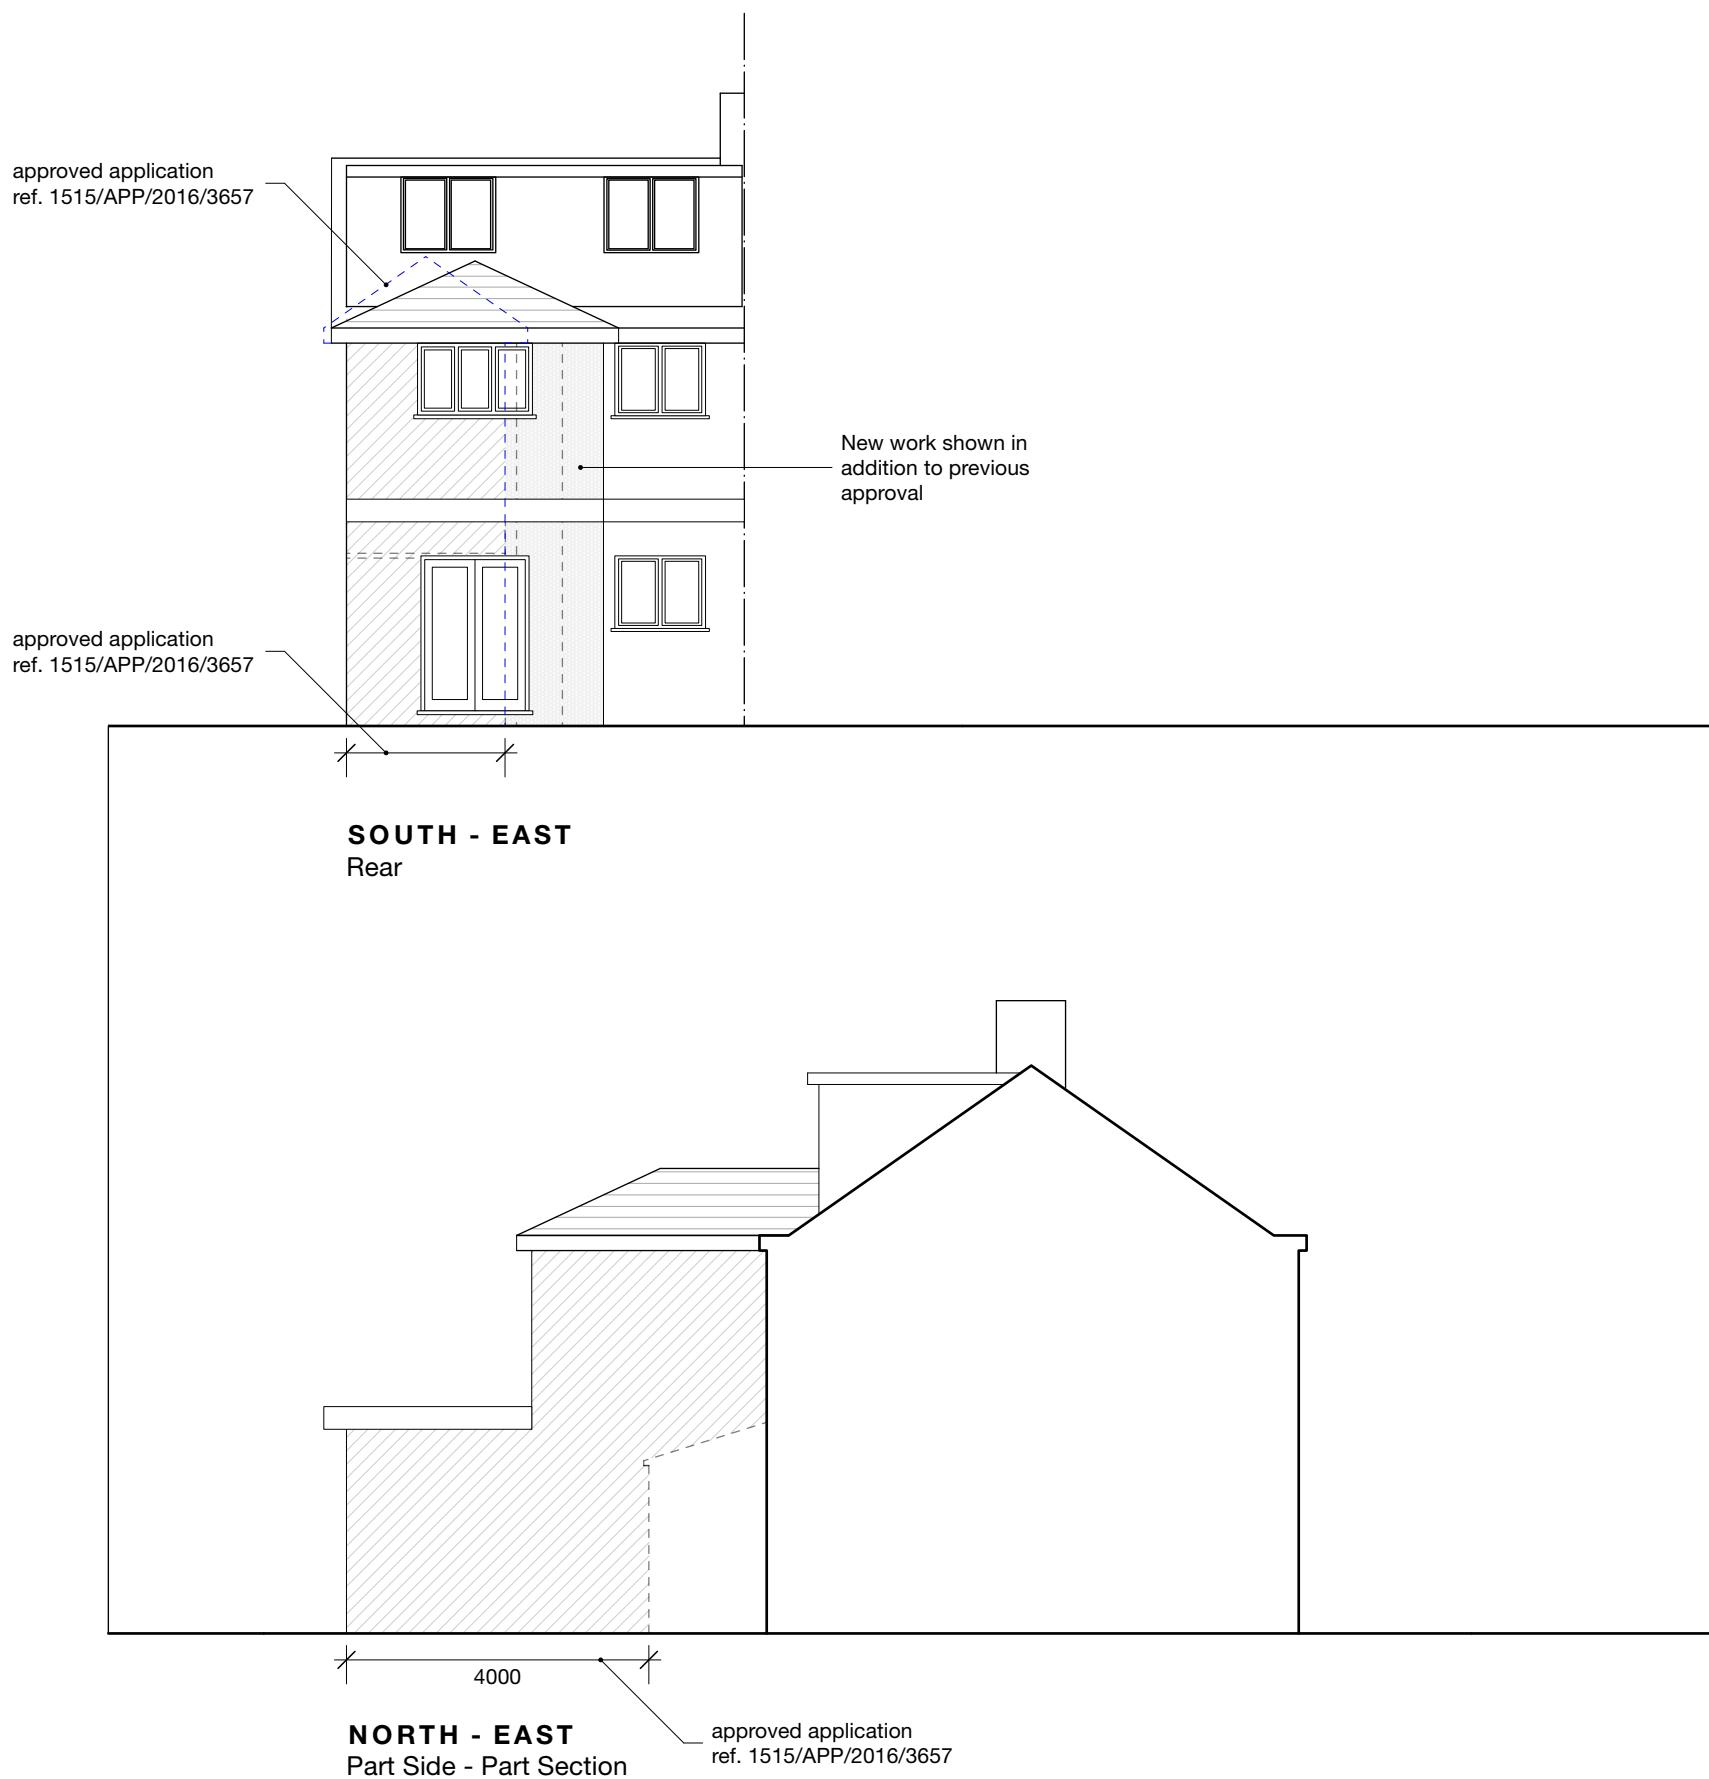

Notes

Walls shown hatched are included in the previous approved application ref. 1515/APP/2016/3657

Walls shown shaded are proposed new additional walls in reference to the approved application ref. 1515/APP/2016/3657

Demolition generally shown dotted

Revision notes



0 1 2 3 4 5M

HOUSEHOLDER

Notes



0 2 4 6 8 10 M

A 19/12/25 MH Amendments as per planning officer (Nicola Taplin) email dated 19/12/25
Revision notes

