




Notes

©Crown Copyright and database rights 2025 OS Licence
no. AC0000849896

Site Area: 162.8m²

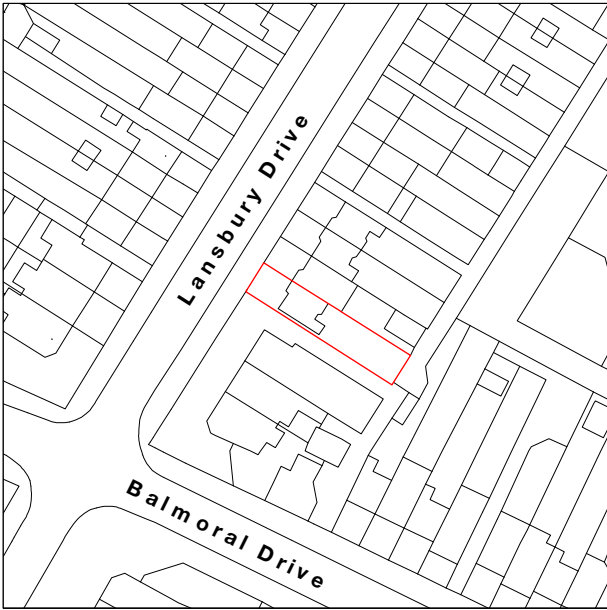

A	19/12/25	MH	Amendments as per planning officer (Nicola Taplin) email dated 19/12/25
Revision notes			

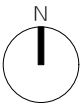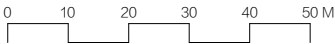




www.masonwoodgroup.co.uk
gc@masonwoodgroup.co.uk
020 7118 5040

client
Mr J Rai


project
106 Lansbury Drive, Hayes UB4 8SE

drawing **SITE LOCATION PLAN**

date Oct. 2025	scale 1.1250 at A4	project no 2025.027
work stage 1	drawing no S01	revision A

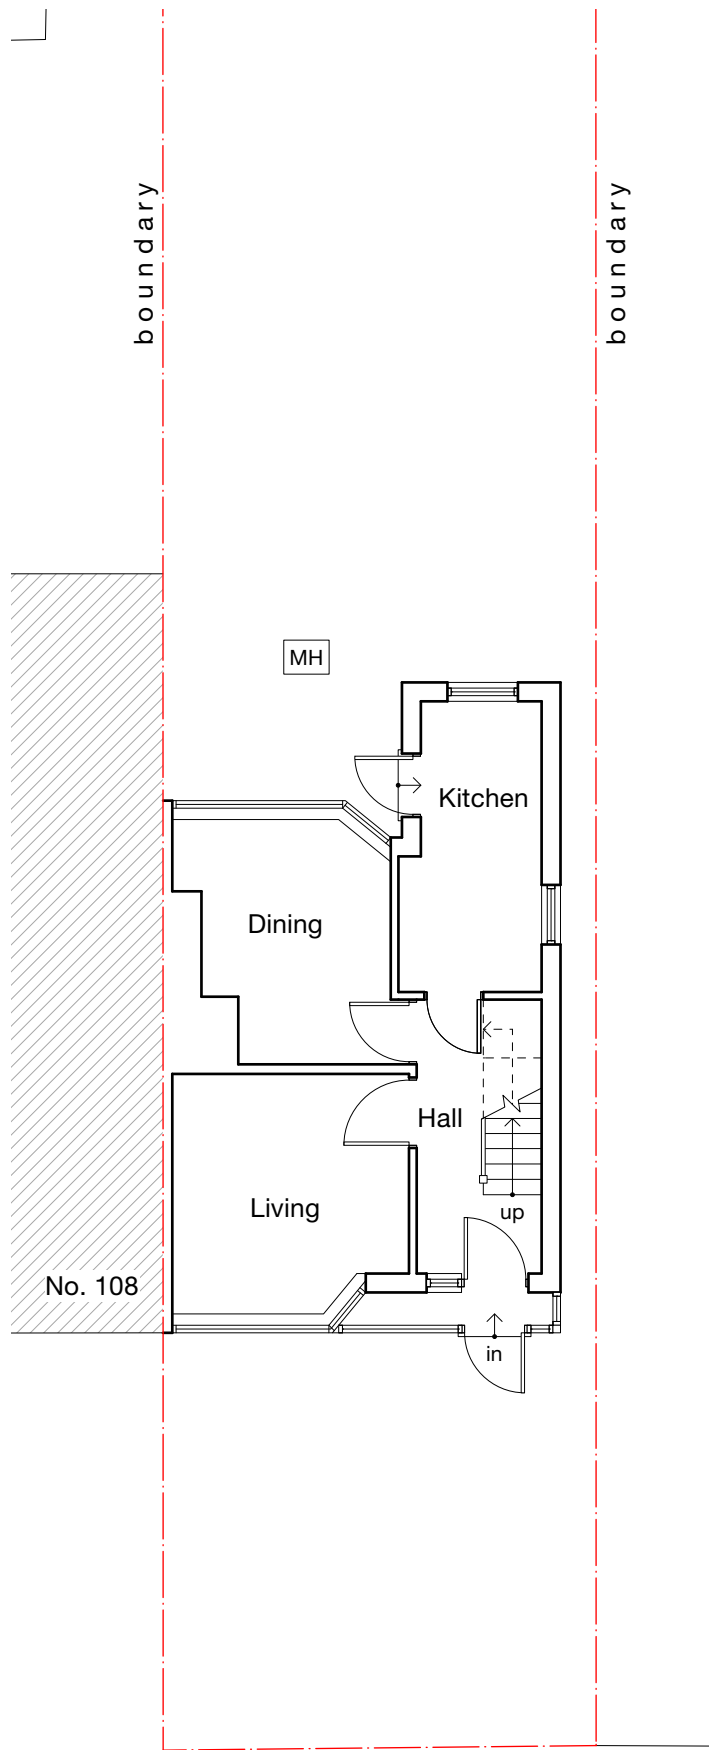

GROUND

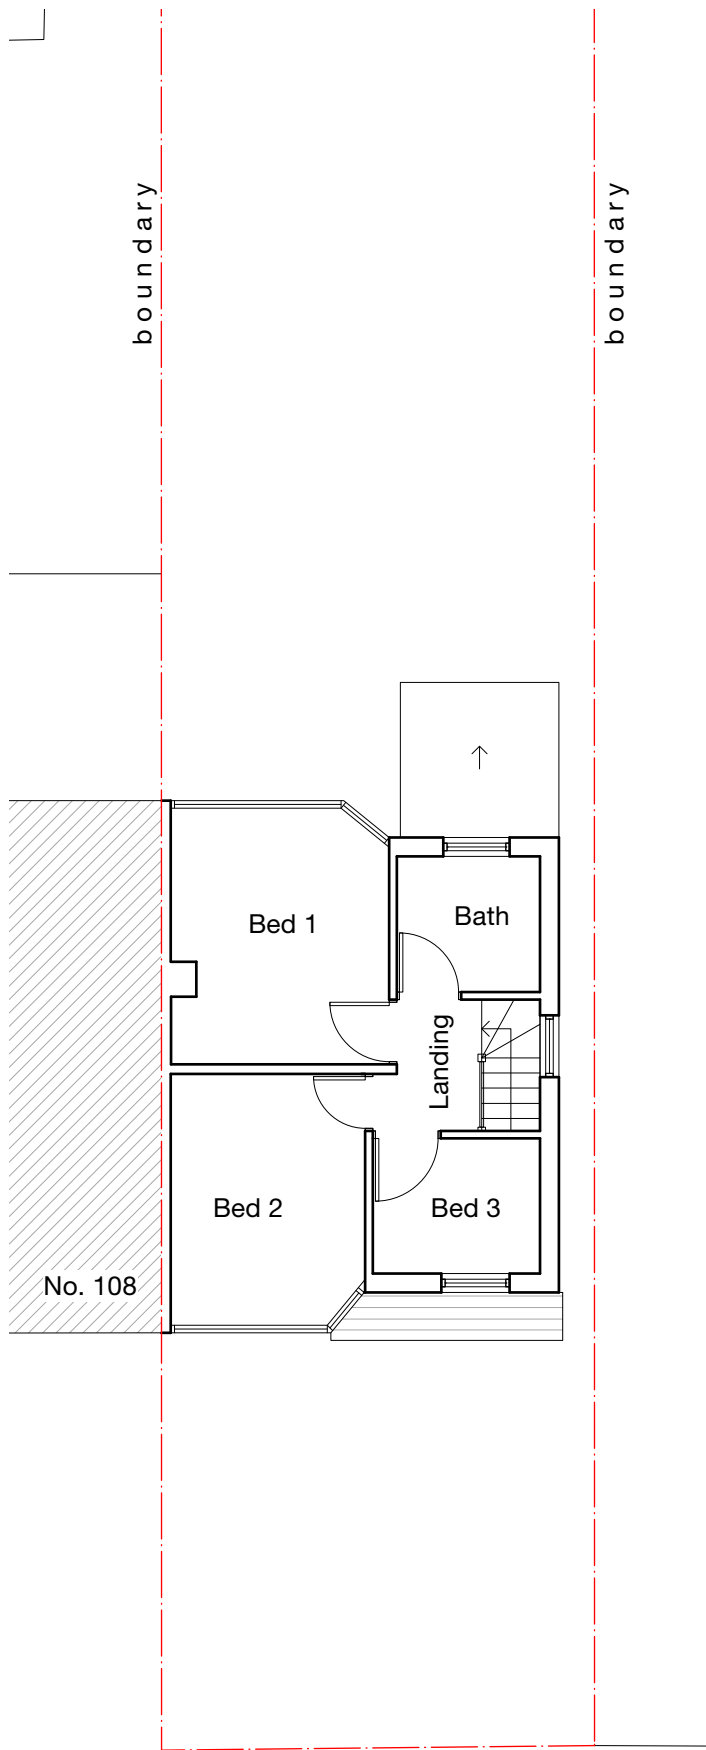

FIRST

Notes

MH Manhole

A	19/12/25	MH	Amendments as per planning officer (Nicola Taplin) email dated 19/12/25
Revision notes			



client
Mr J Rai


project
106 Lansbury Drive, Hayes UB4 8SE

drawing
EXISTING GROUND & FIRST FLOOR PLANS


date Oct. 2025	scale 1:100 at A3	project no 2025.027
work stage 1	drawing no S02	revision A

www.masonwoodgroup.co.uk
gc@masonwoodgroup.co.uk
020 7118 5040

EXISTING

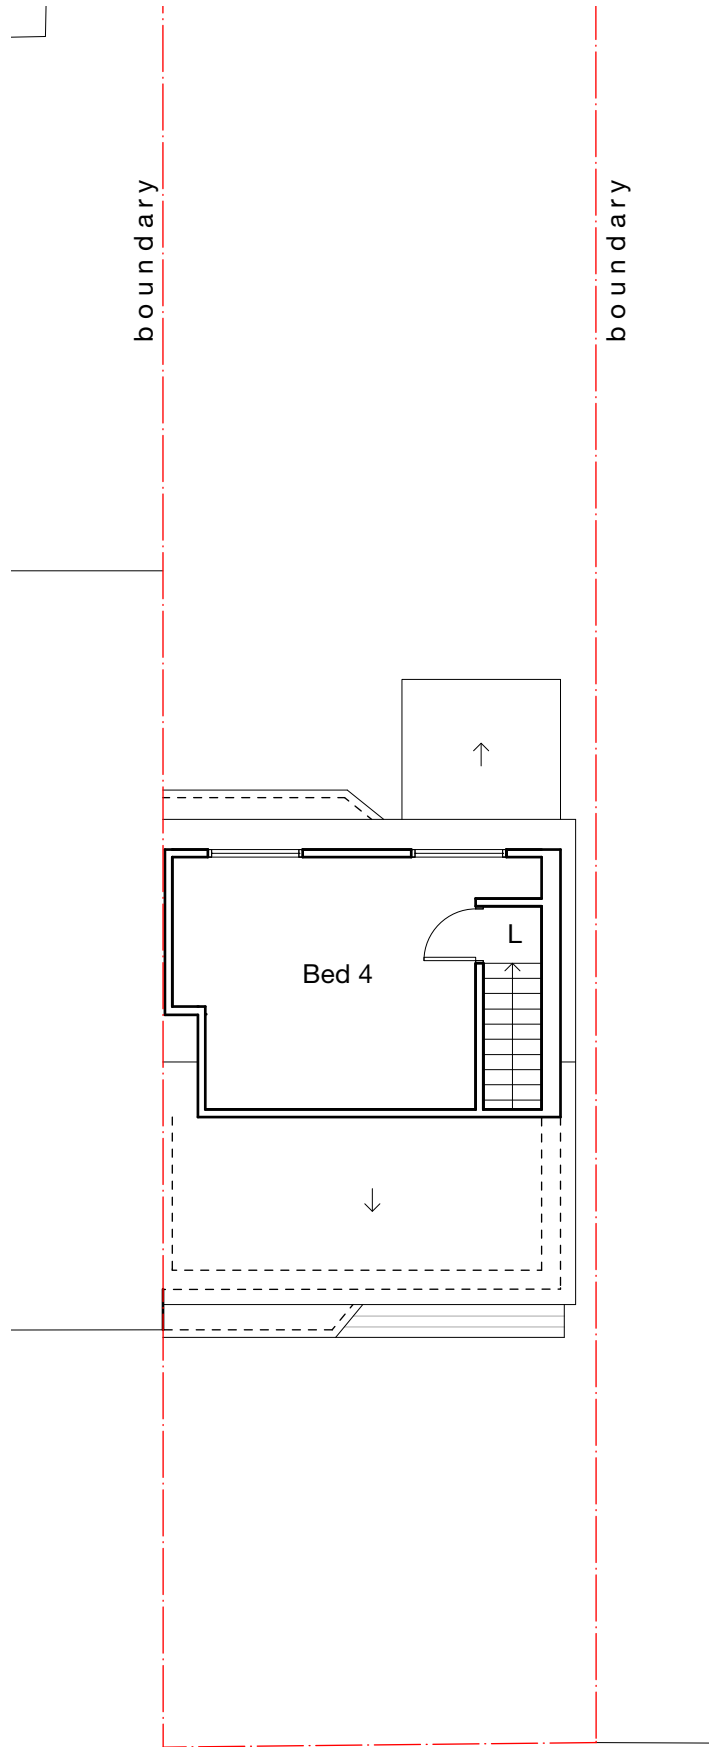

SECOND

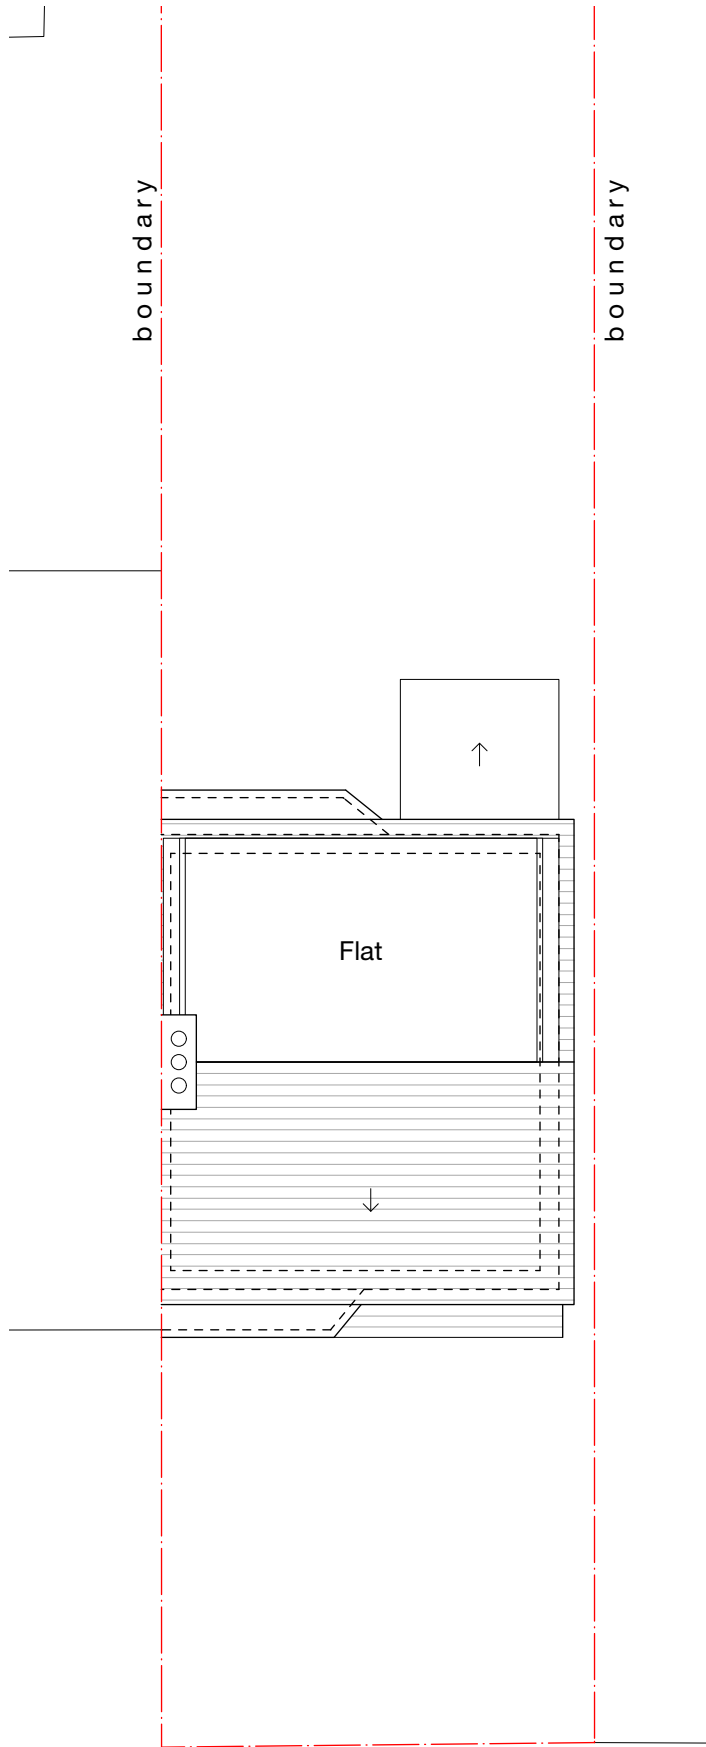

ROOF

Notes

L Landing

A	19/12/25	MH	Amendments as per planning officer (Nicola Taplin) email dated 19/12/25
Revision notes			



client
Mr J Rai

project
106 Lansbury Drive, Hayes UB4 8SE

drawing
EXISTING SECOND & ROOF PLANS

date
Oct. 2025

work stage
1


scale
1:100 at A3

drawing no
S03


project no
2025.027

revision
A


EXISTING

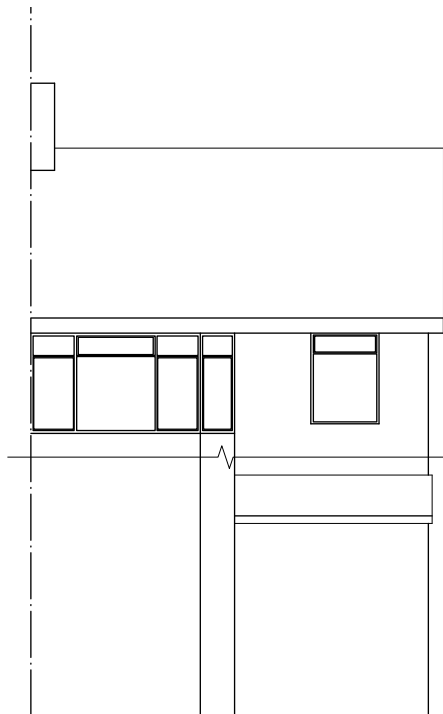


NORTH - WEST
Front

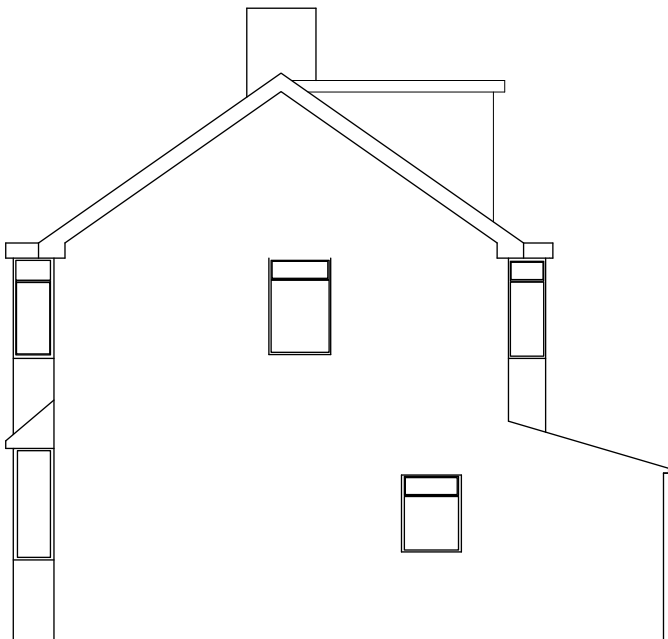

SOUTH - WEST
Side

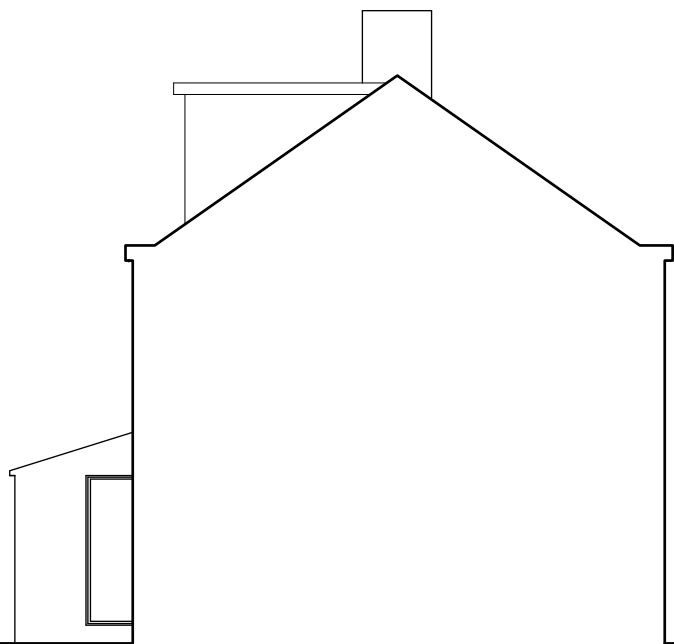

NORTH - EAST
Part Side - Part Section

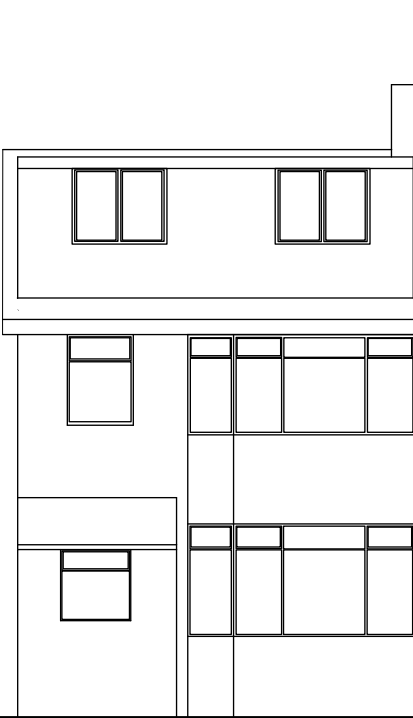

SOUTH - EAST
Rear

-	-	-	-	-
Revision notes				





client
Mr J Rai

project
106 Lansbury Drive, Hayes UB4 8SE

drawing **EXISTING ELEVATIONS**


date Oct. 2025	scale 1:100 at A3	project no 2025.027
work stage 1	drawing no S04	revision -

www.masonwoodgroup.co.uk
gc@masonwoodgroup.co.uk
020 7118 5040


EXISTING

Notes

L Landing

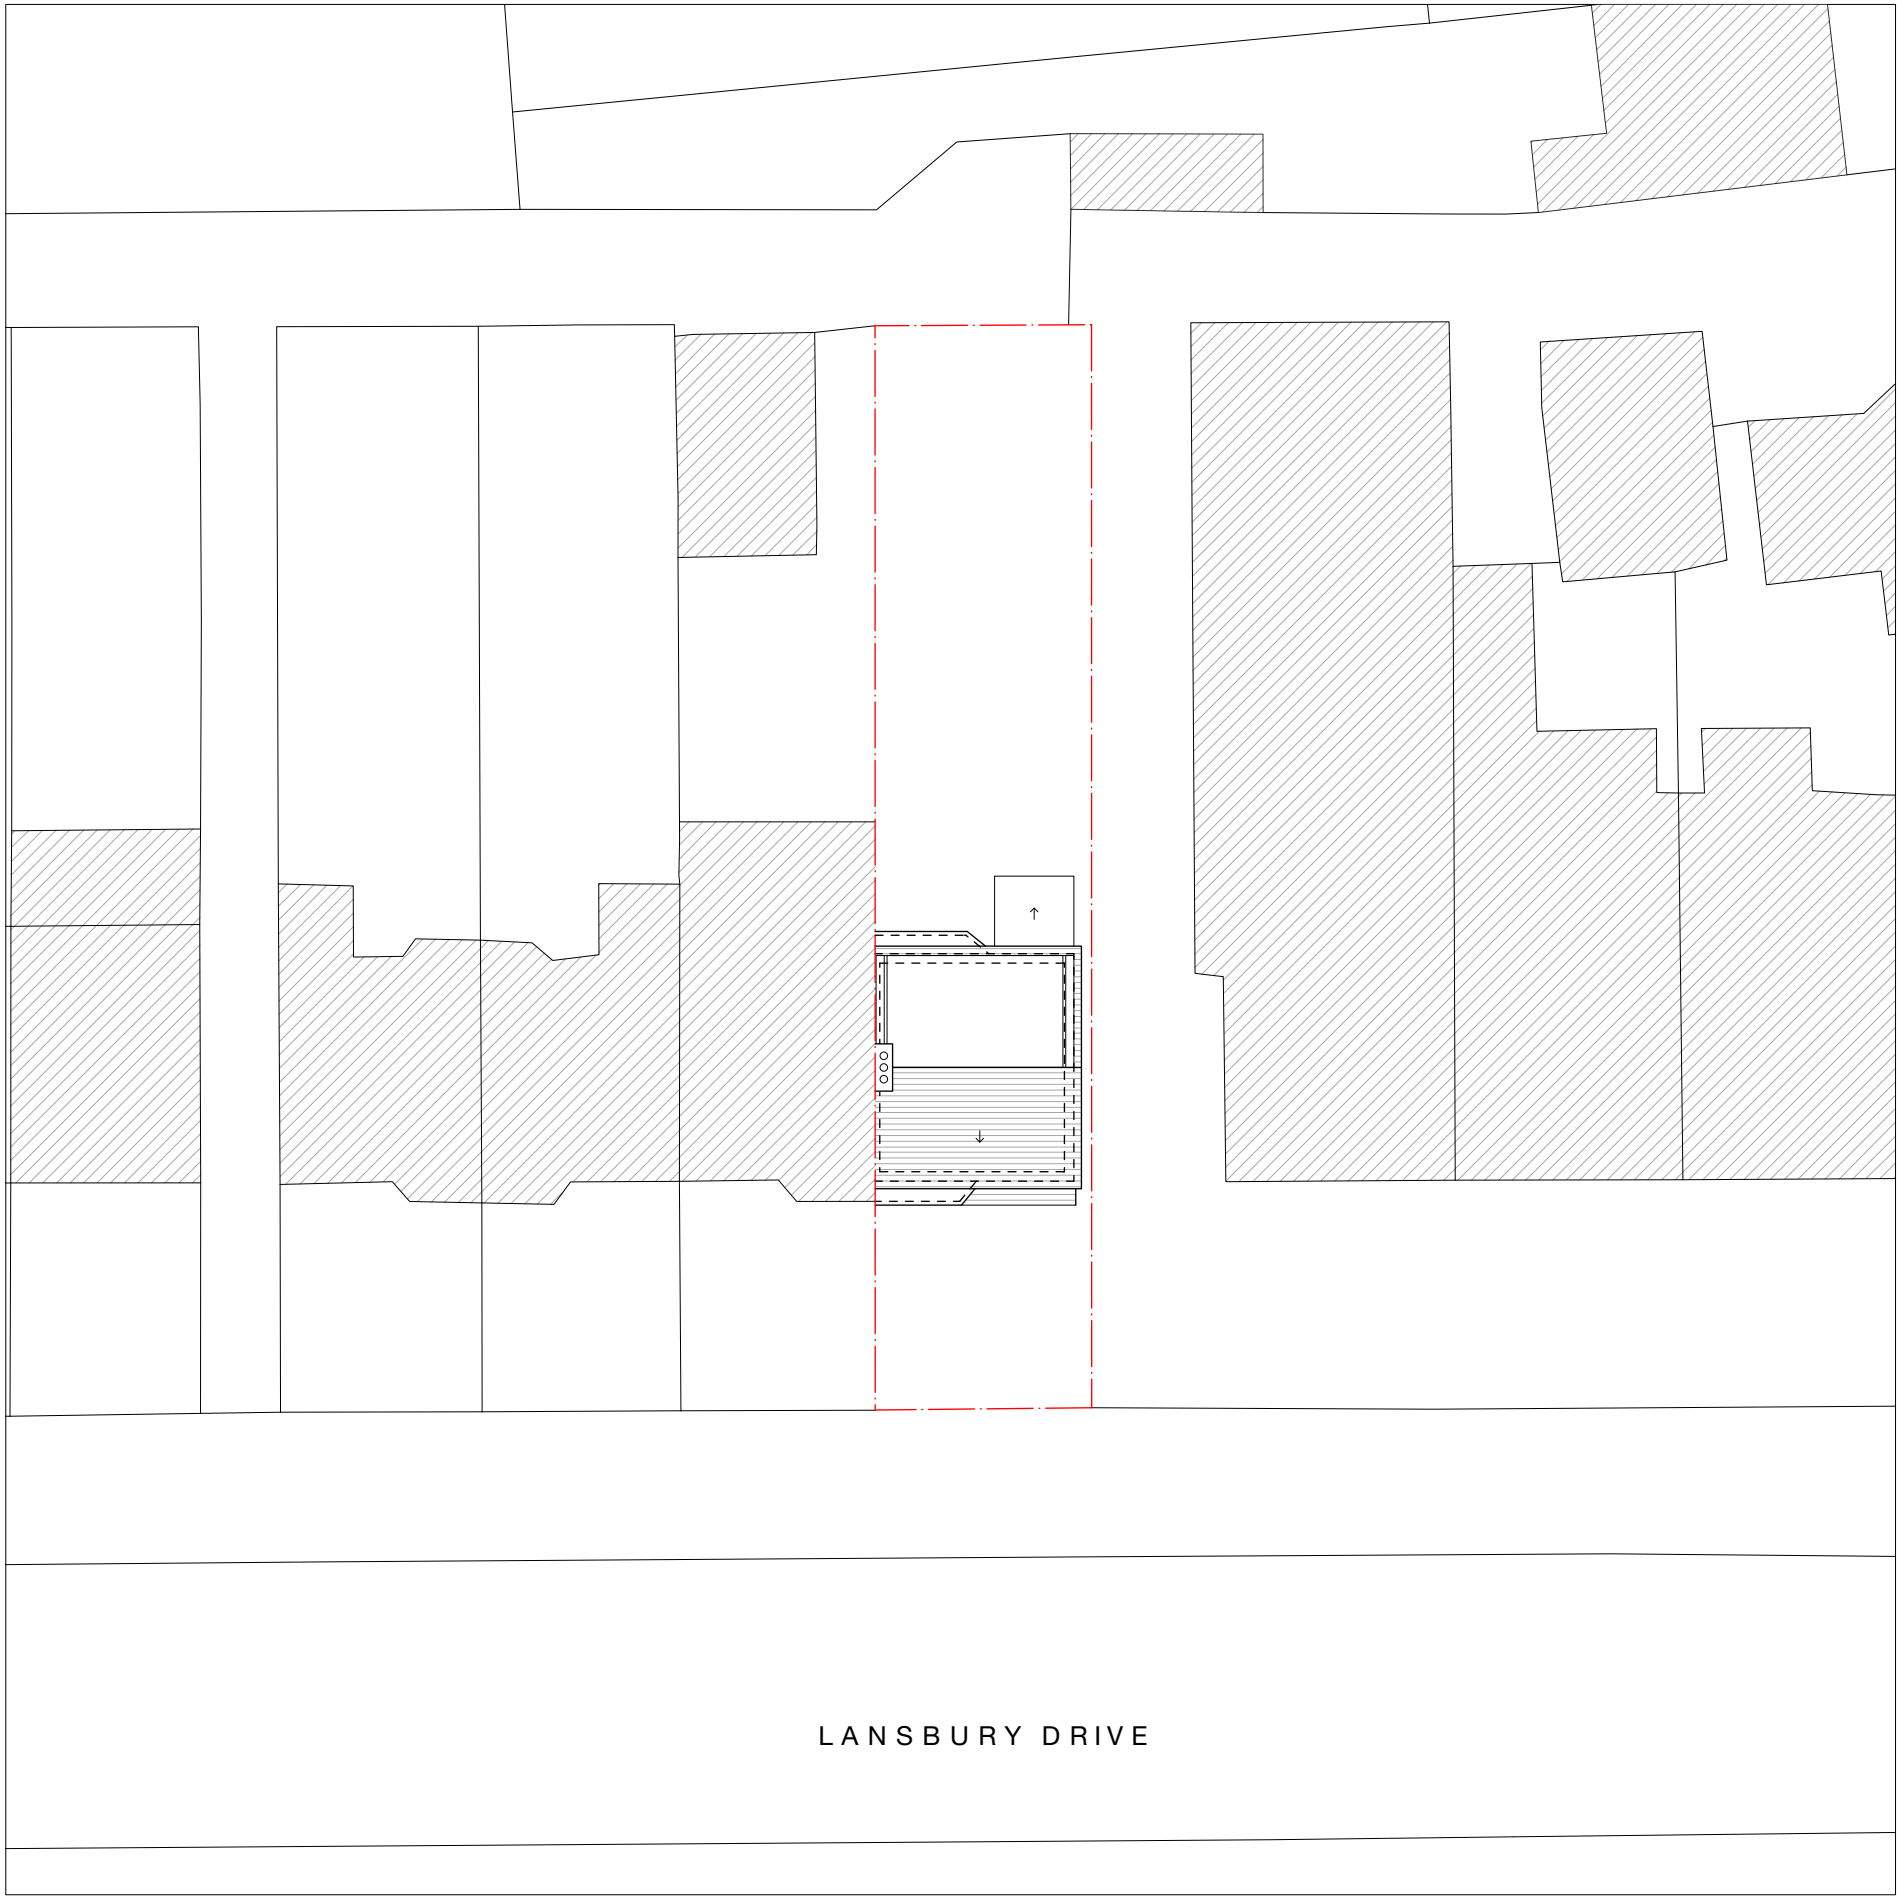

A	19/12/25	MH	Amendments as per planning officer (Nicola Taplin) email dated 19/12/25	
Revision notes				

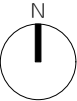

EXISTING



client	Mr J Rai		
project	106 Lansbury Drive, Hayes UB4 8SE		
drawing	EXISTING SITE PLAN		
date	Oct. 2025	scale	1.200 at A3
work stage	1	drawing no	S05
		project no	2025.027
		revision	A