
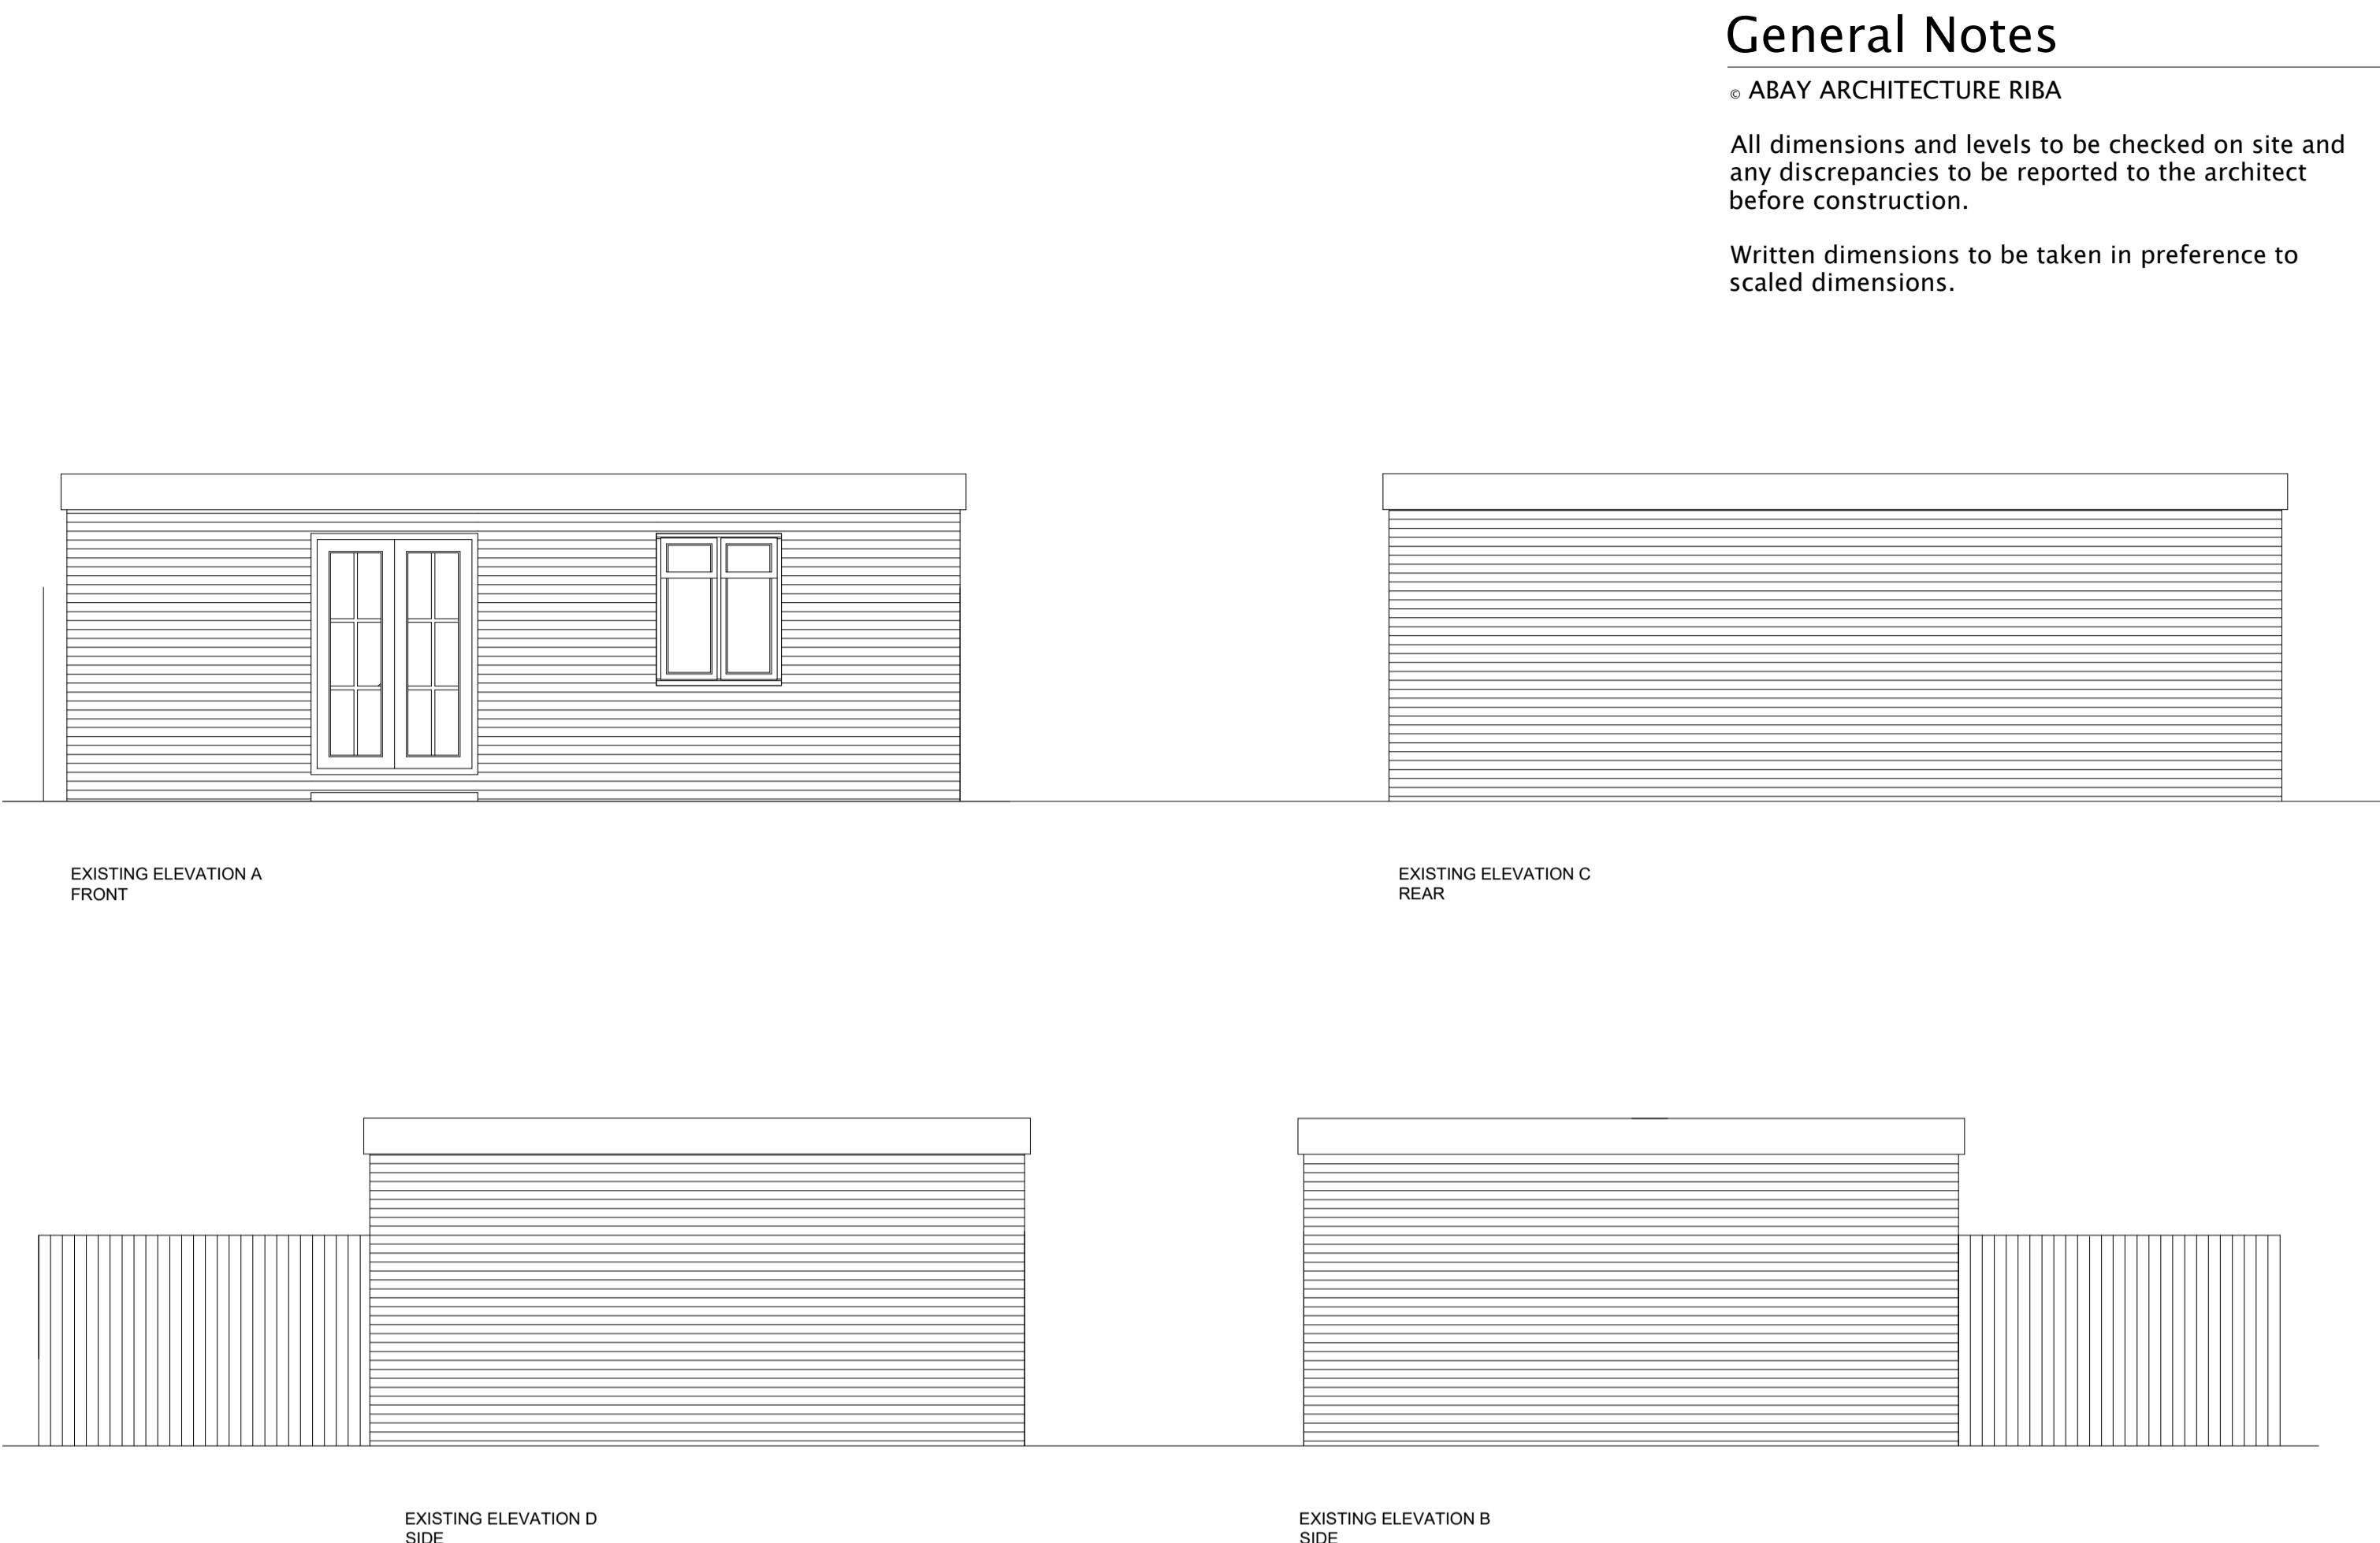
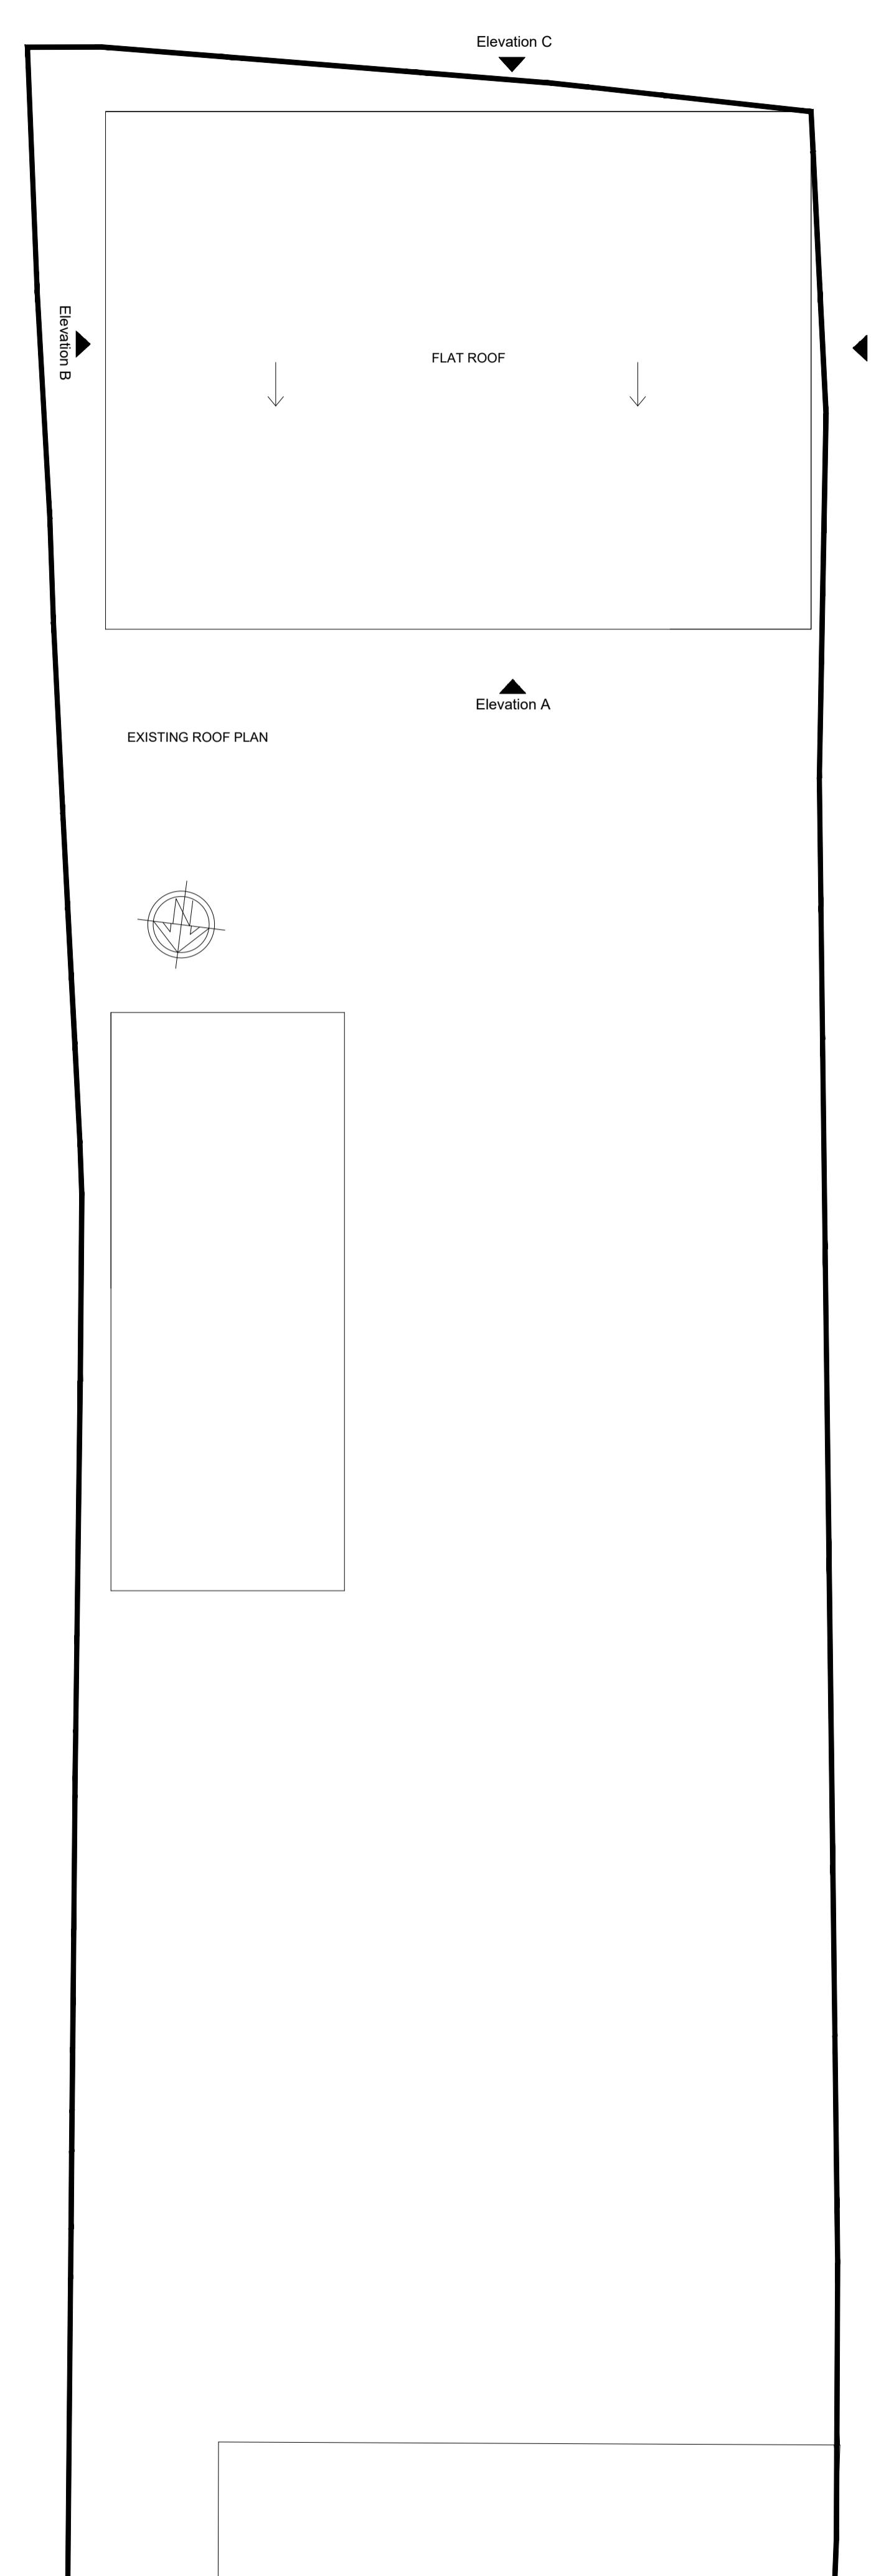


General Notes

© ABAY ARCHITECTURE RIBA

All dimensions and levels to be checked on site and any discrepancies to be reported to the architect before construction.

Written dimensions to be taken in preference to scaled dimensions.

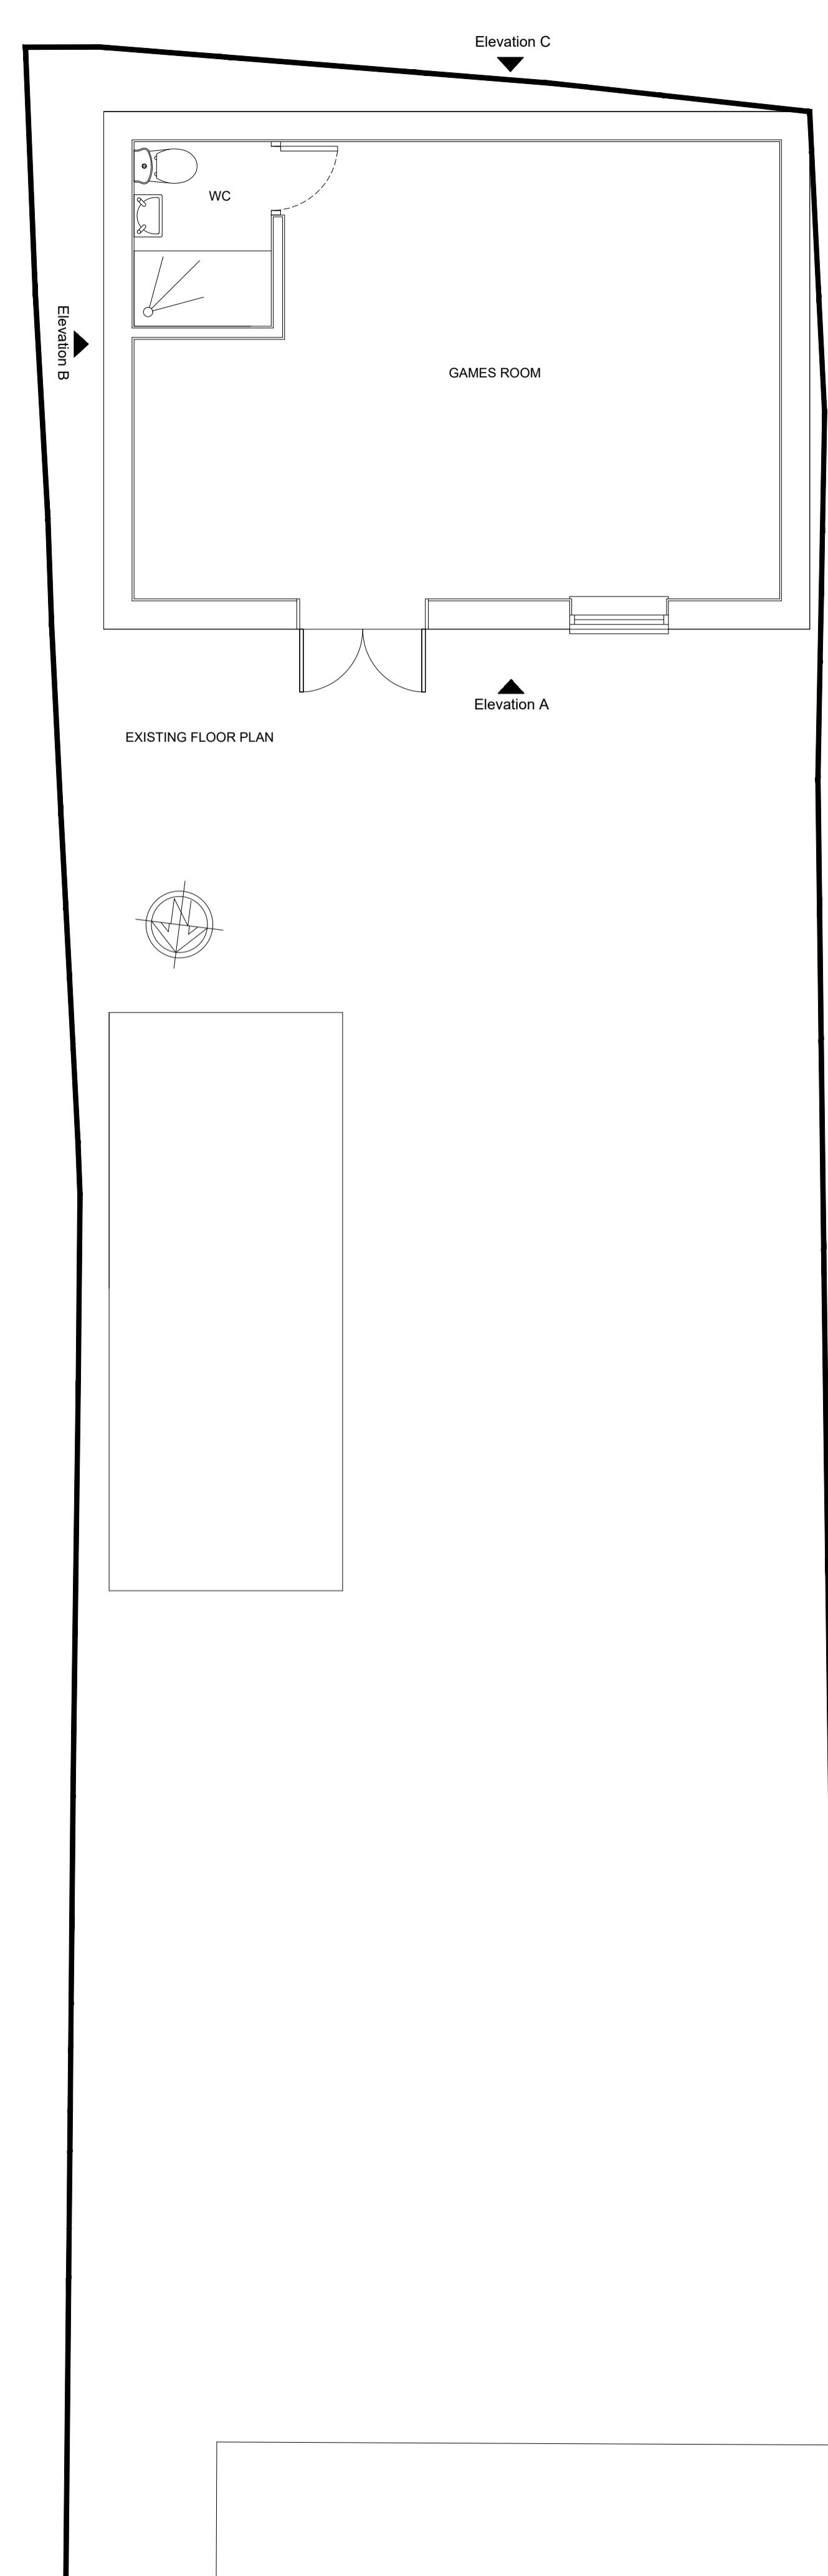

Rev	Date	Amendment

CLIENT
MR. & MRS. TOOR

90 KEATS WAY
WEST DRAYTON
UB7 9DU

PROJECT

EXISTING (RETROSPECTIVE)
Floor Plans & Elevations

DATE
24.02.24

SCALE
1:50 @ A1

DRAWN
NA

REV

DRAWING NUMBER
1510-P-002

Neha Abayawardana RIBA
abay.architecture@yahoo.com

