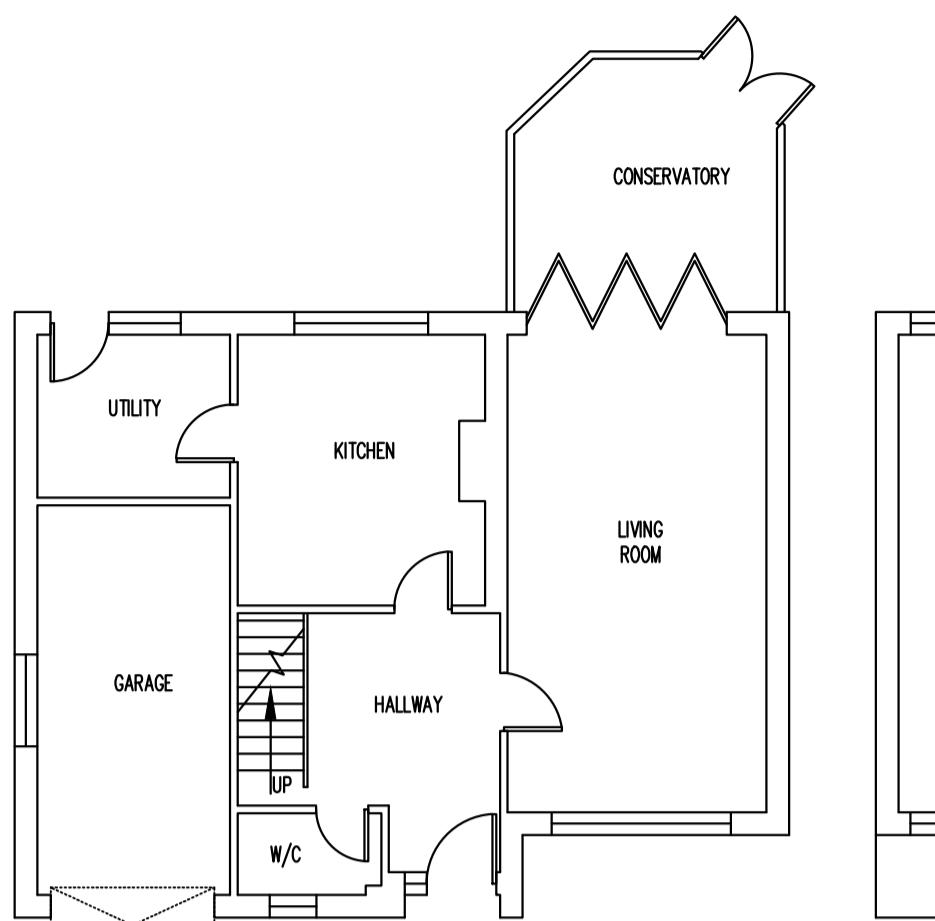
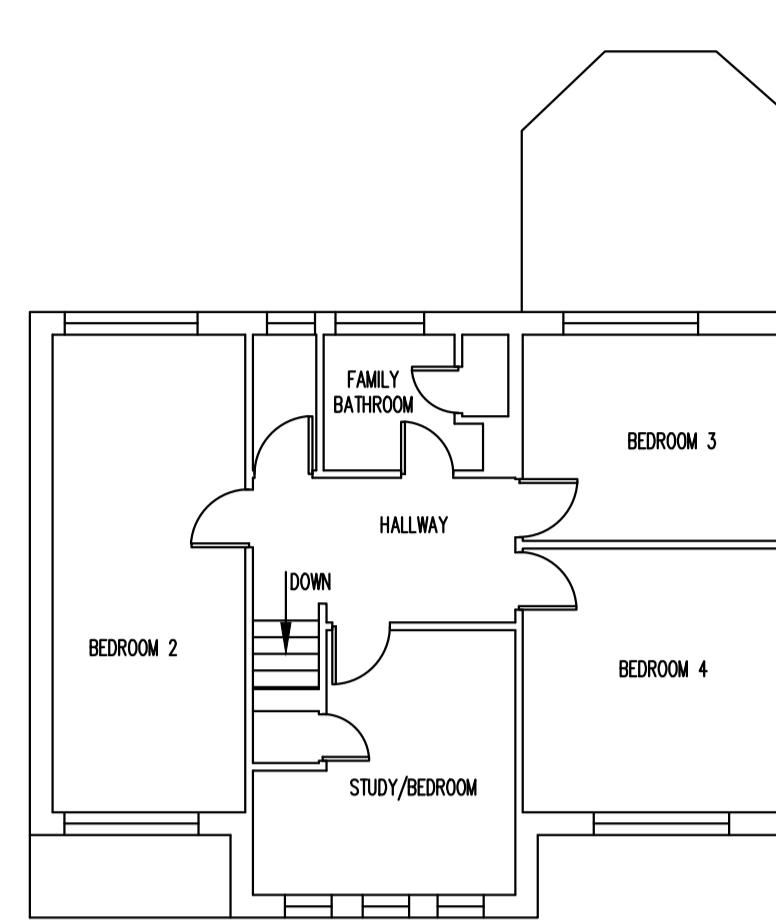
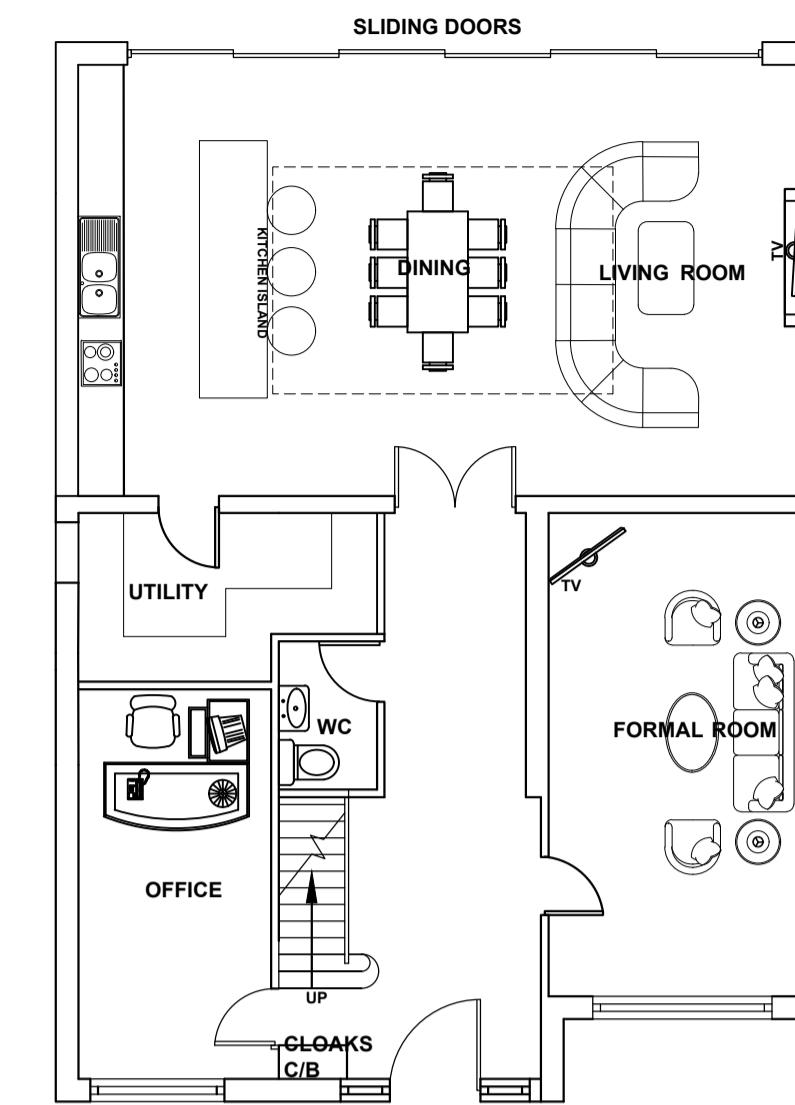
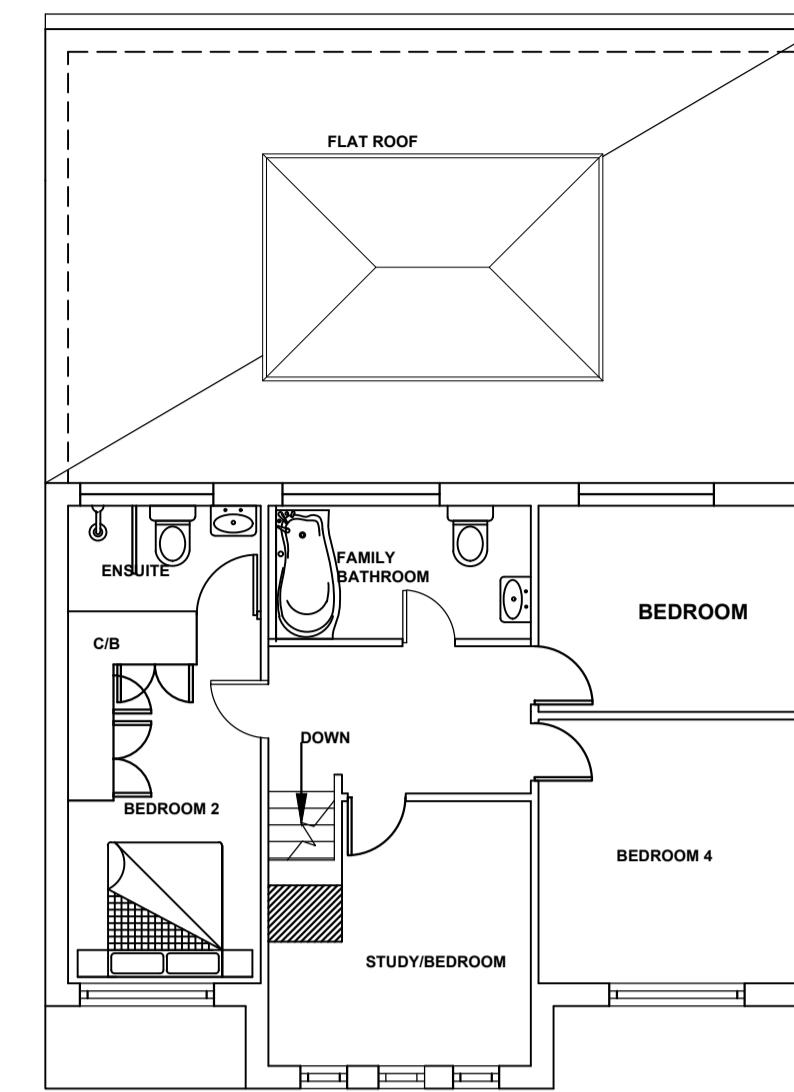
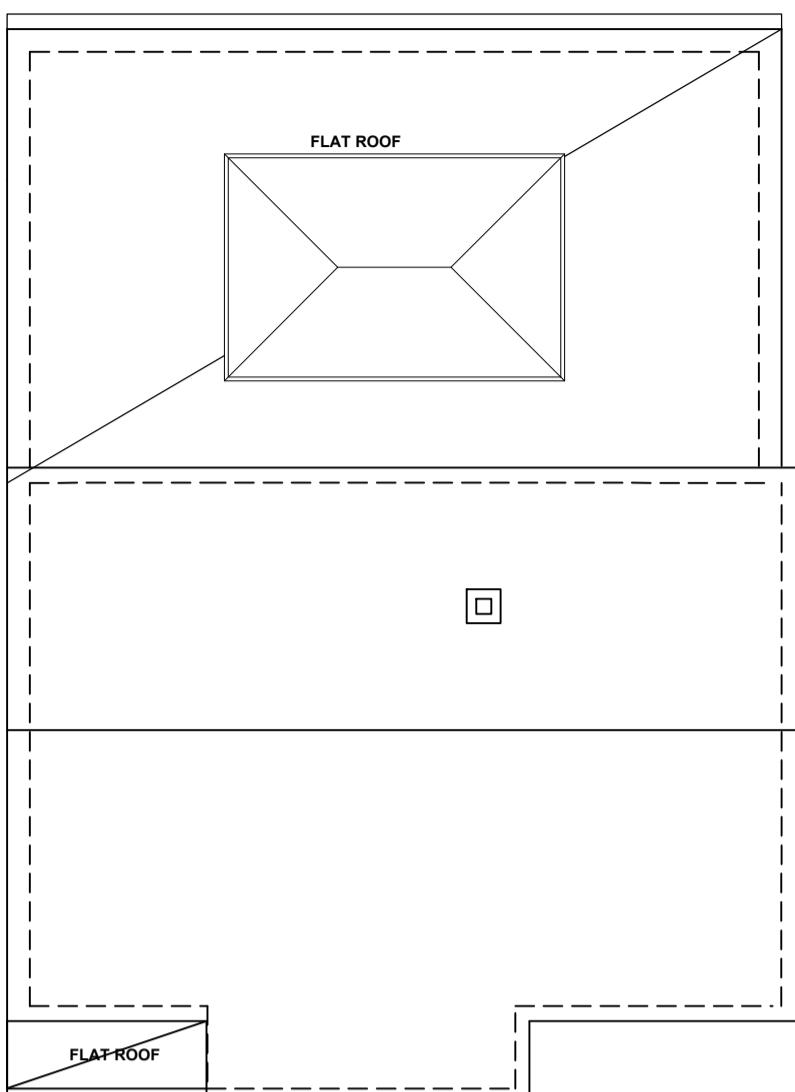
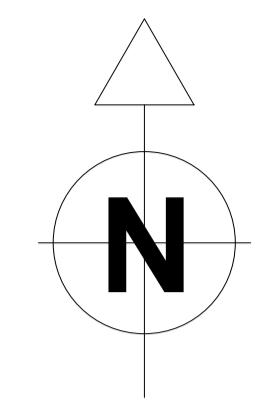
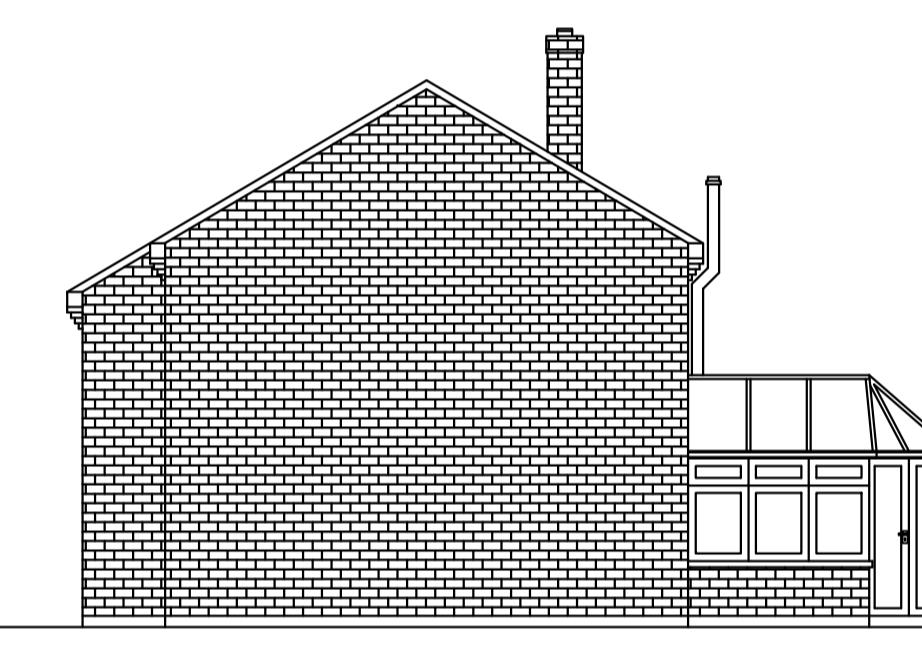
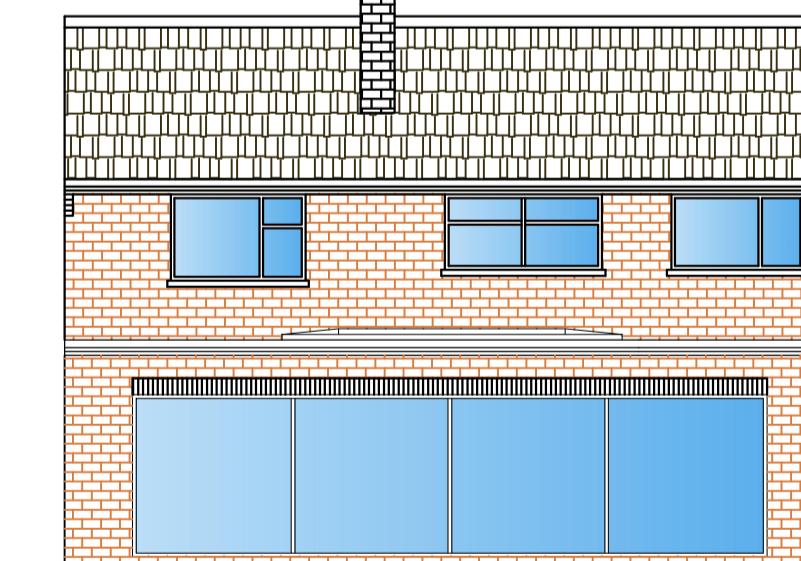
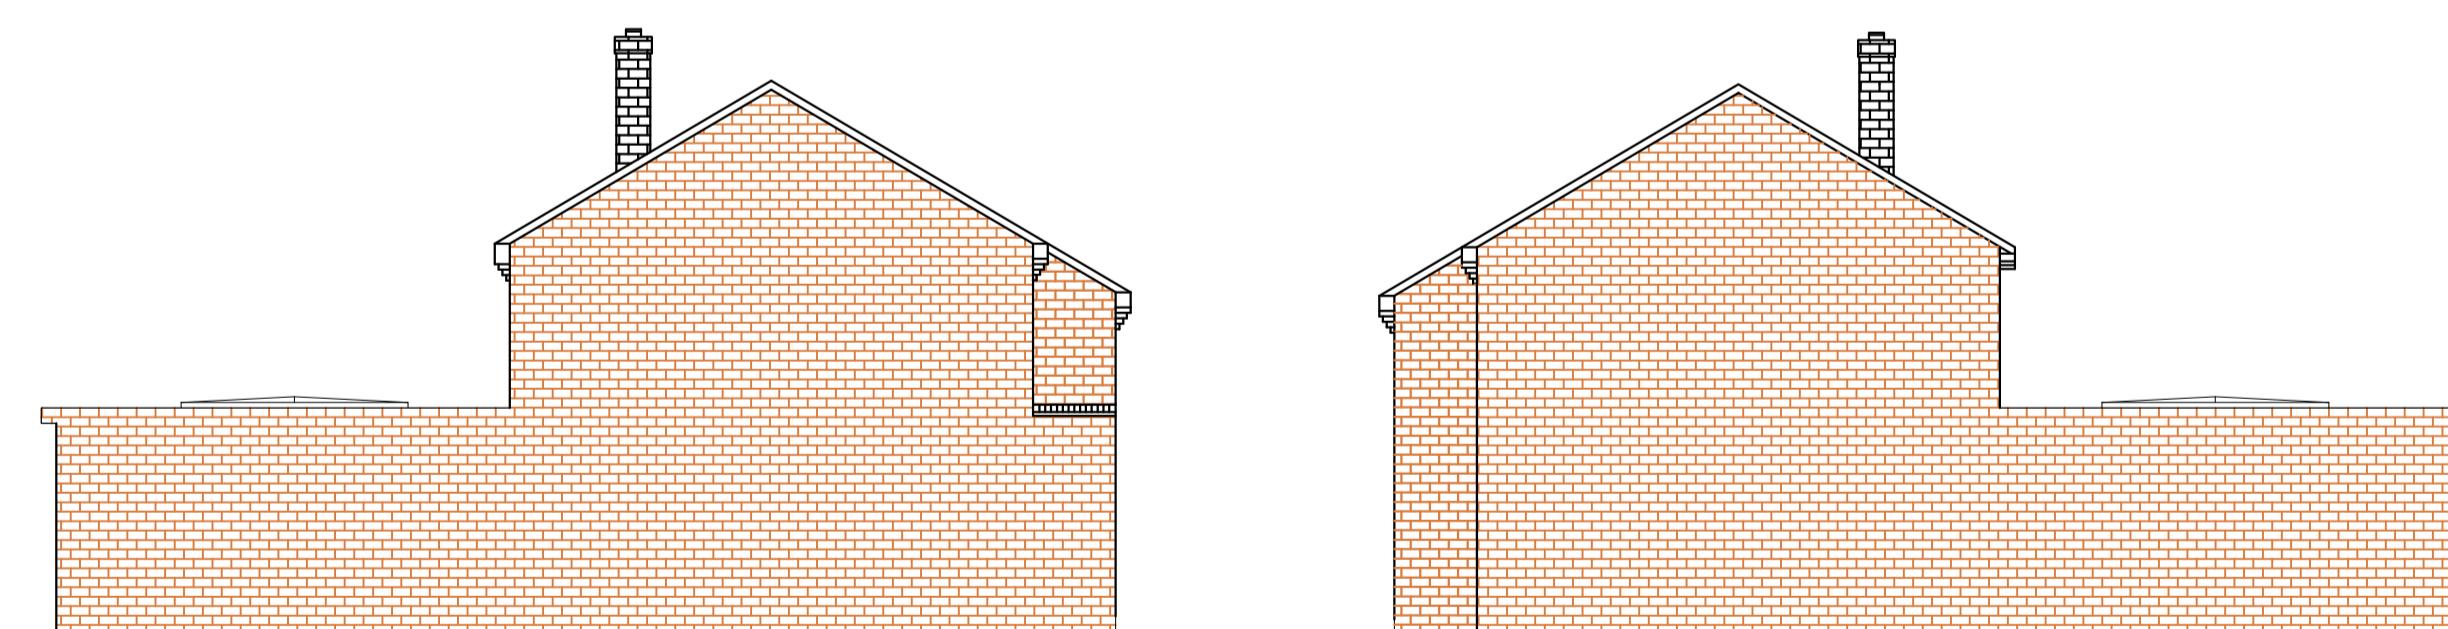
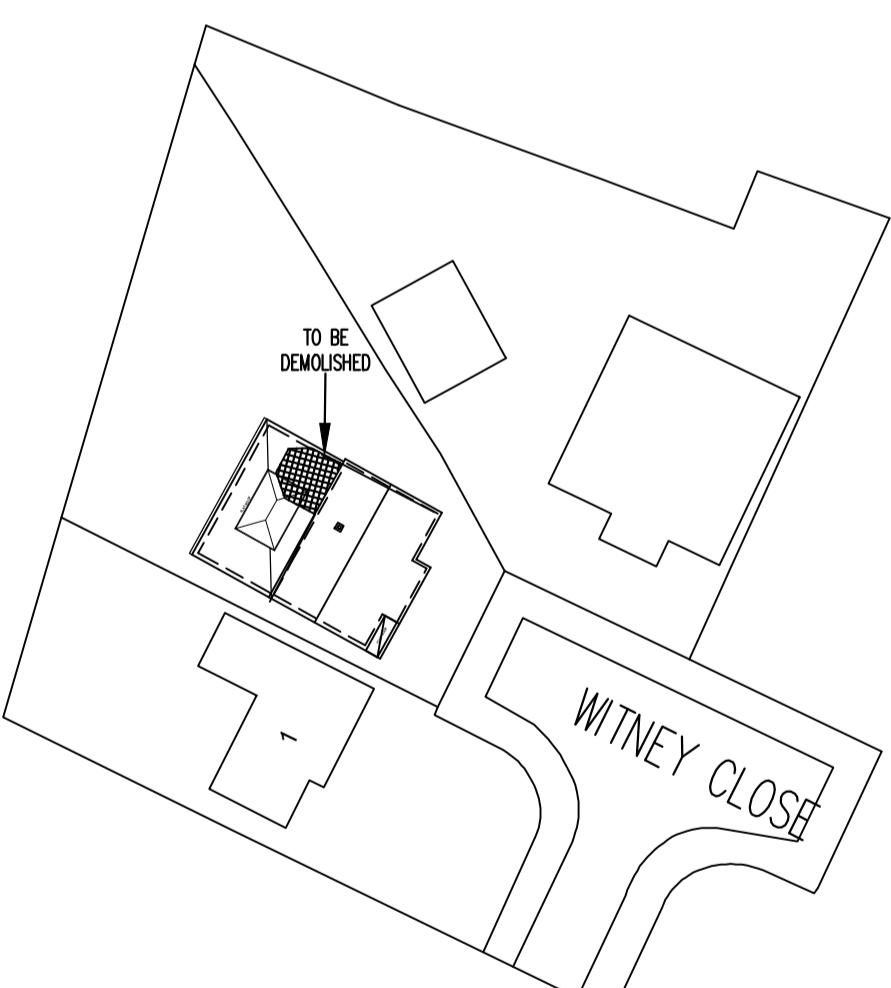


SCALE BAR 1:100

EXISTING GROUND FLOOR PLAN  
1:100EXISTING FIRST FLOOR PLAN  
1:100PROPOSED GROUND FLOOR PLAN  
SCALE 1:100PROPOSED FIRST FLOOR PLAN  
SCALE 1:100PROPOSED ROOF PLAN  
SCALE 1:100EXISTING FRONT ELEVATION  
1:100EXISTING SIDE ELEVATION  
1:100EXISTING REAR ELEVATION  
1:100EXISTING SIDE ELEVATION  
1:100

LOCATION PLAN 1:1250

PROPOSED FRONT ELEVATION  
SCALE 1:100PROPOSED REAR ELEVATION  
SCALE 1:100PROPOSED SIDE ELEVATION  
SCALE 1:100

SITE PLAN 1:500

SCALE BAR 1:500

SCALE BAR 1:1250