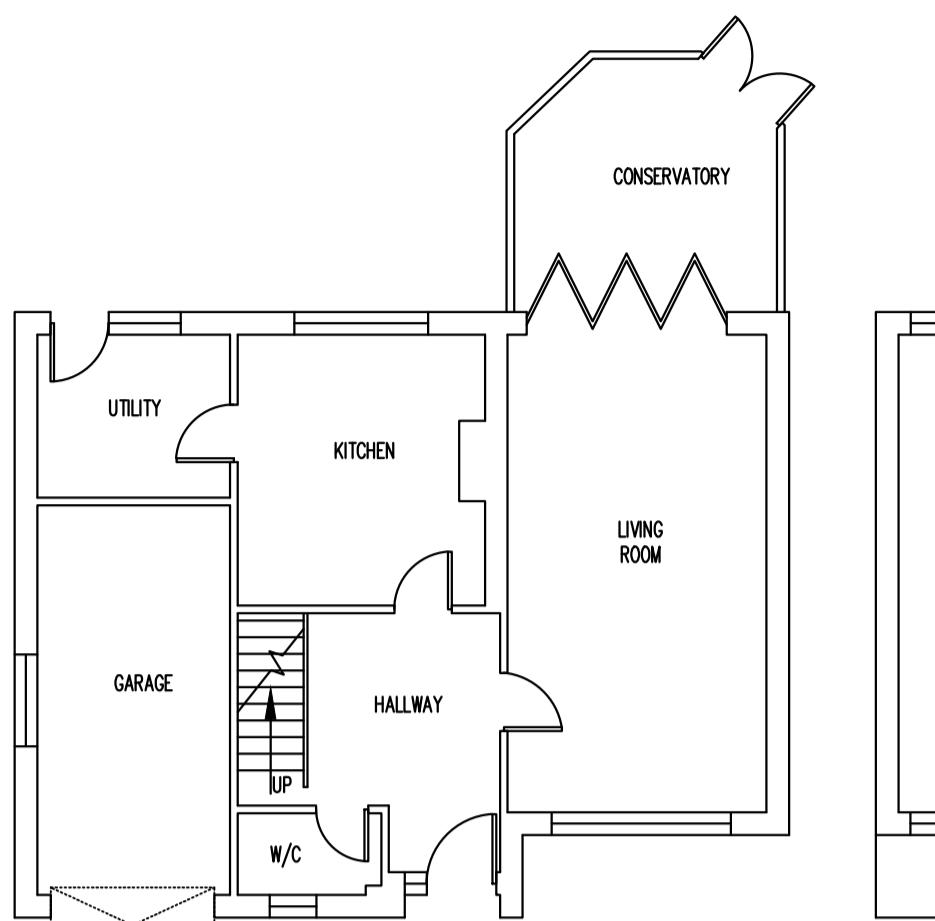
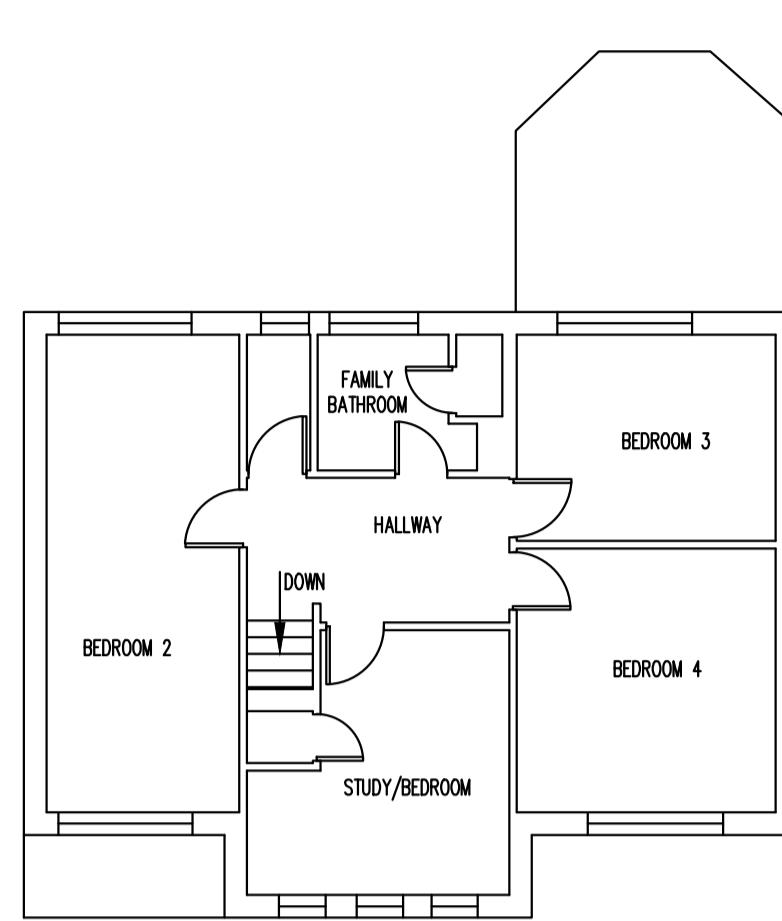
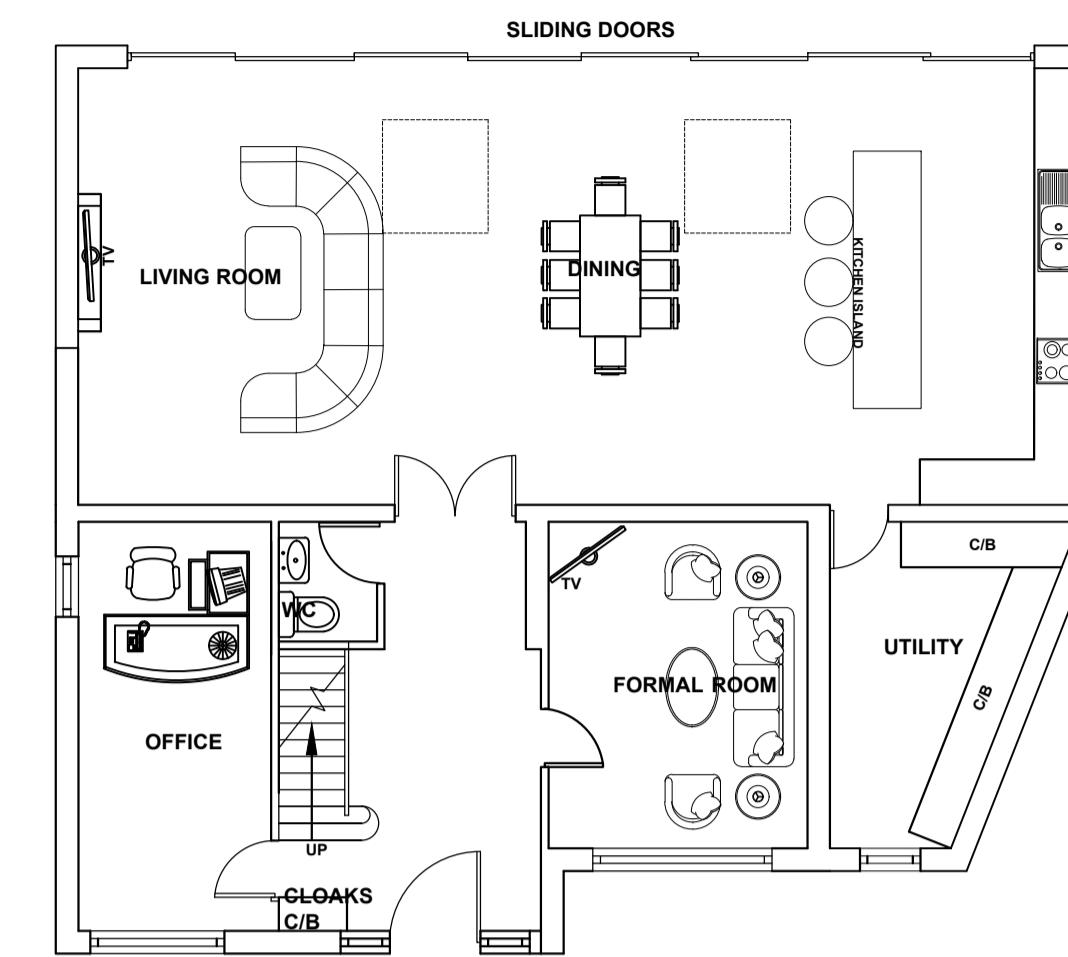
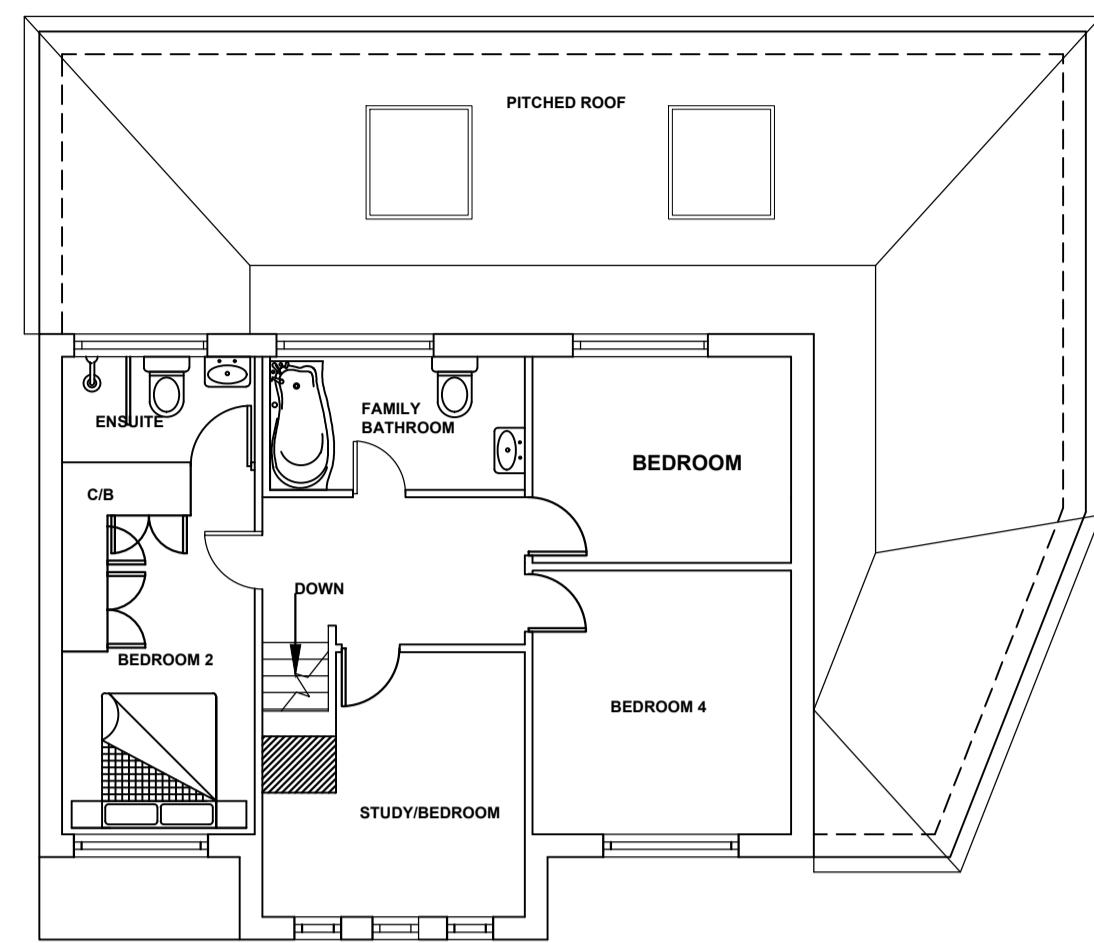
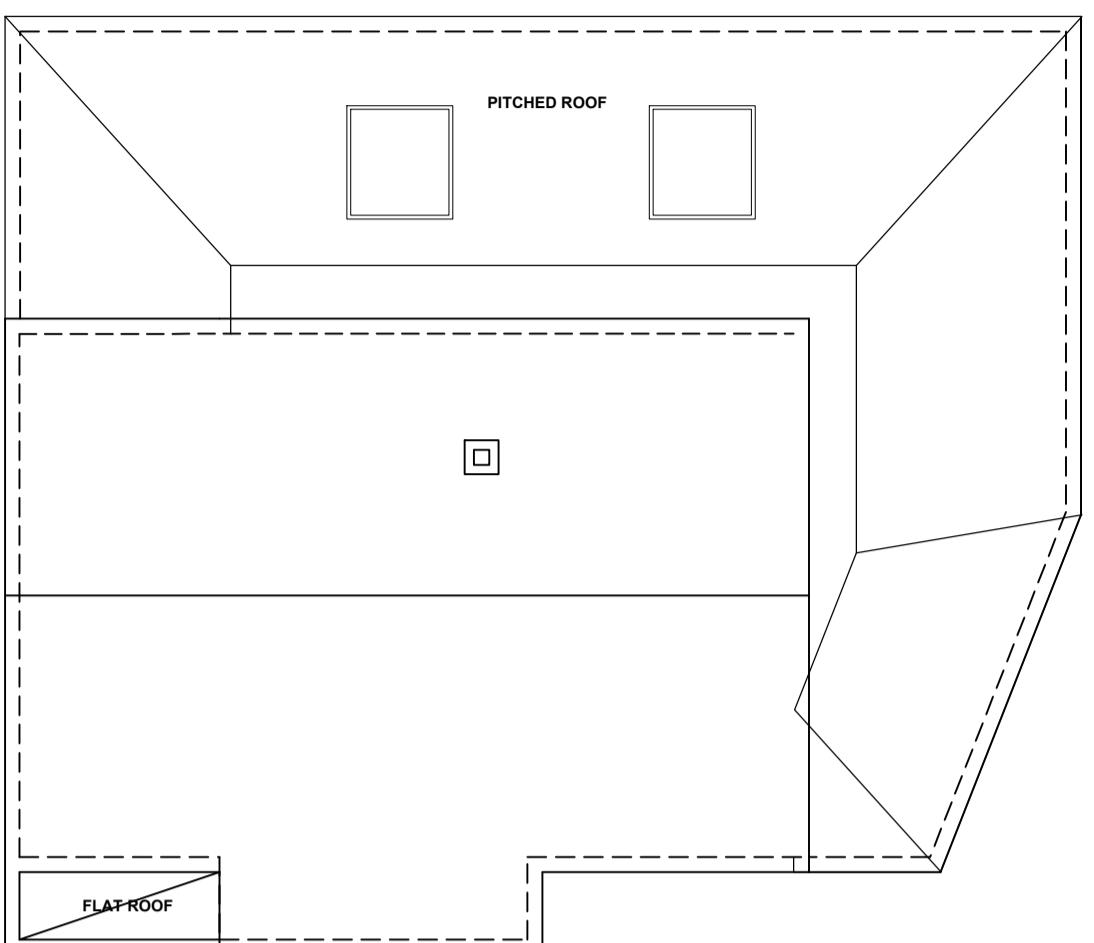
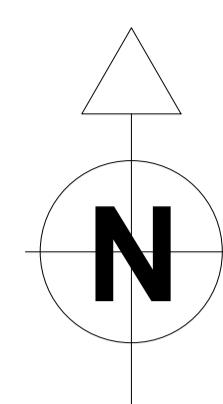
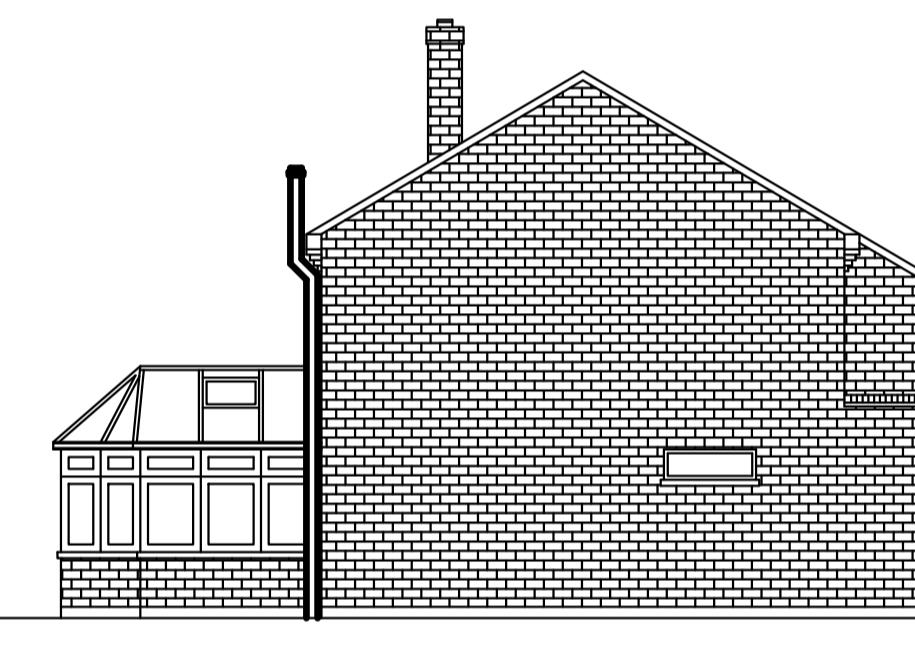
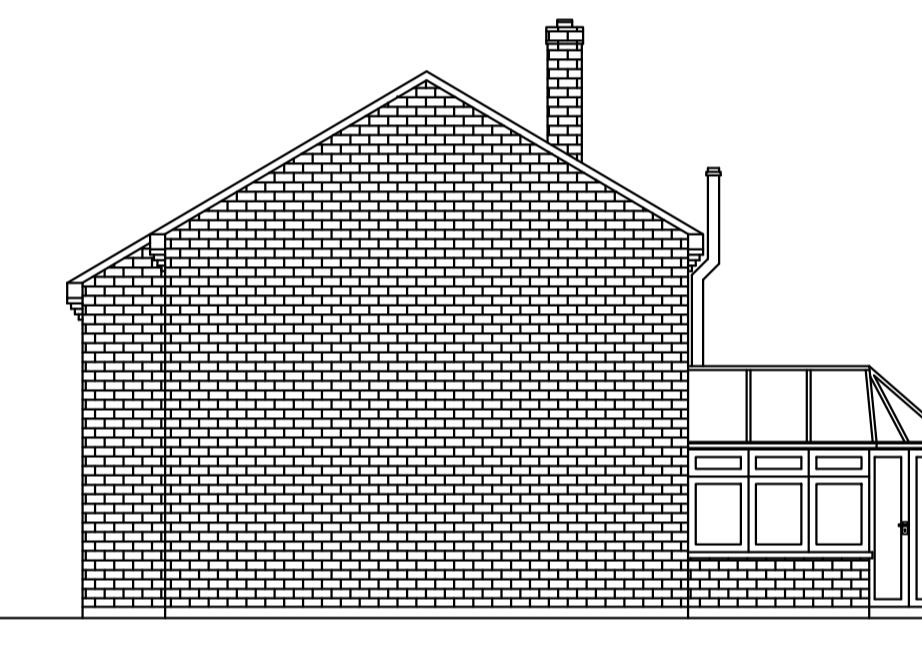






SCALE BAR 1:100

EXISTING GROUND FLOOR PLAN
1:100EXISTING FIRST FLOOR PLAN
1:100PROPOSED GROUND FLOOR PLAN
SCALE 1:100PROPOSED FIRST FLOOR PLAN
SCALE 1:100PROPOSED ROOF PLAN
SCALE 1:100

SCALE BAR 1:200

EXISTING FRONT ELEVATION
1:100EXISTING SIDE ELEVATION
1:100EXISTING REAR ELEVATION
1:100EXISTING SIDE ELEVATION
1:100

LOCATION PLAN 1:1250

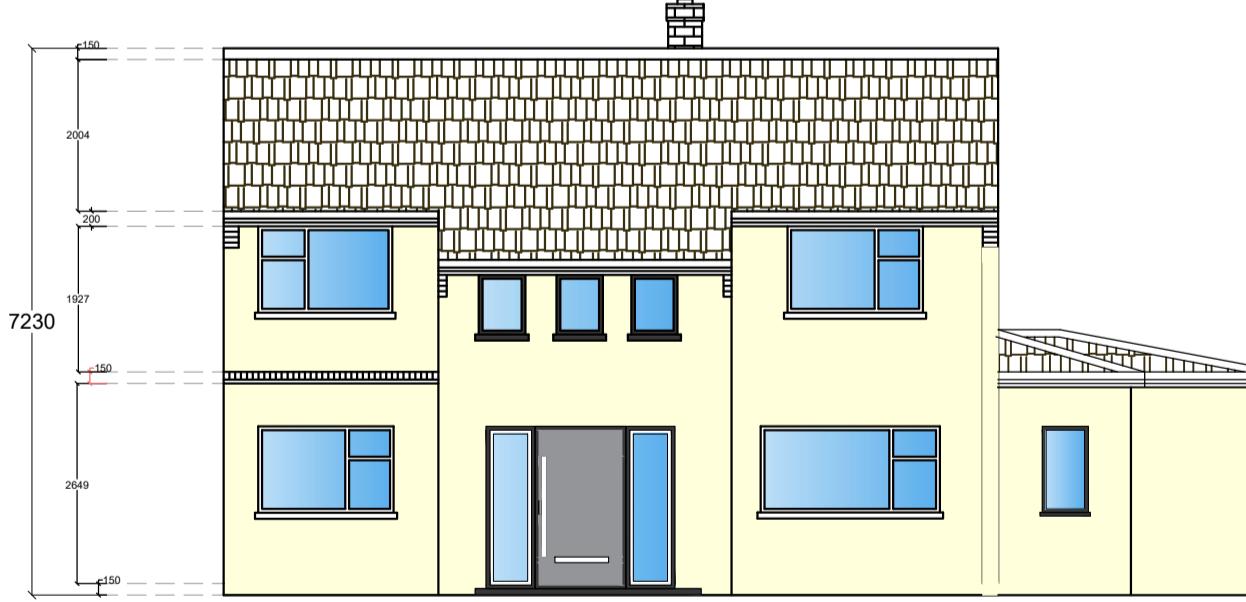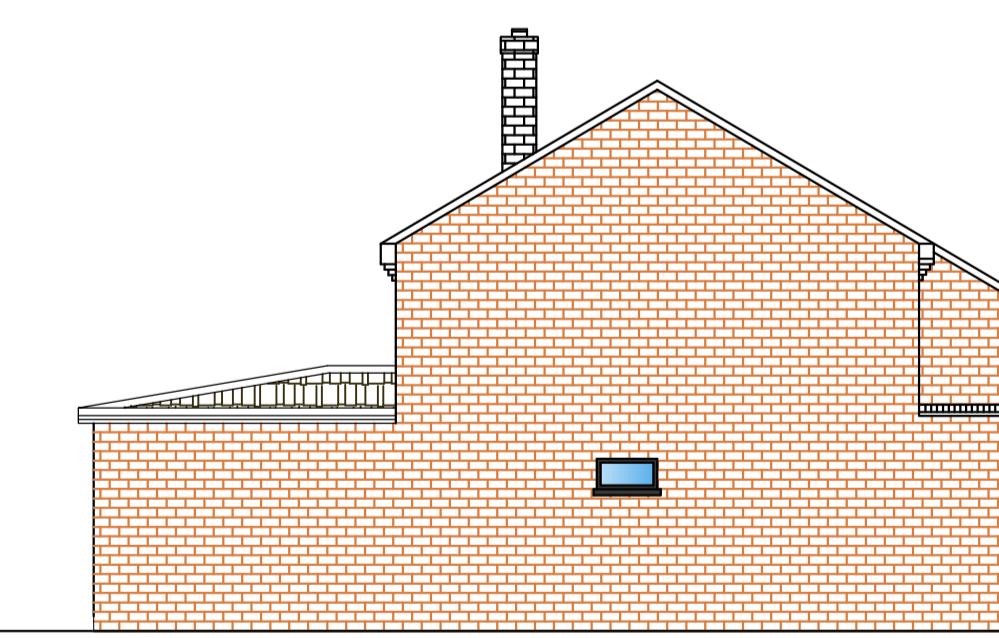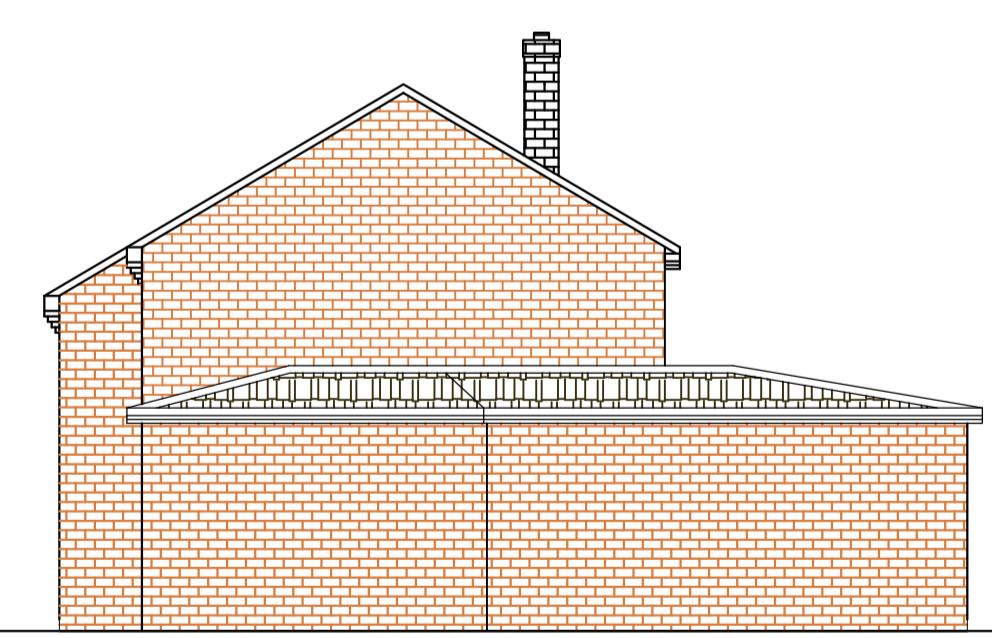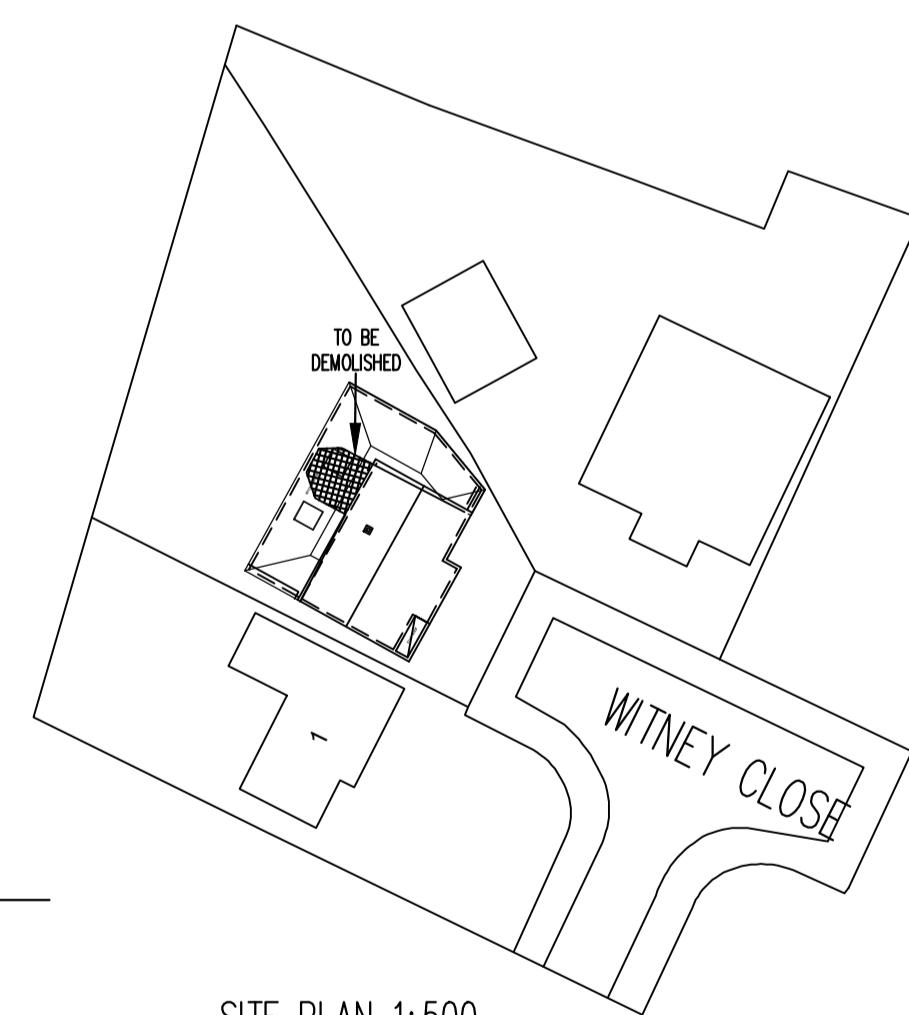PROPOSED FRONT ELEVATION
SCALE 1:100PROPOSED REAR ELEVATION
SCALE 1:100PROPOSED SIDE ELEVATION
SCALE 1:100PROPOSED SIDE ELEVATION
SCALE 1:100

SITE PLAN 1:500

SCALE BAR 1:500

SCALE BAR 1:1250

LANDMARK
GROUPTHE PILLARS
SLADE OAK LANE
GERRARDS CROSS
BUCKINGHAMSHIRE, SL9 0QE
TEL: 01895 832 560
FAX: 01895 832 360
EMAIL: INFO.LANDMARK-GROUP.CO.UKCLIENT / JOB ADDRESS:
2 WITNEY CLOSE
ICKENHAM
UXBRIDGE
UB10 8ELSUBMISSION / REF
PLANNING APPLICATION

REVISION

DRAWN BY

DATE

ALL MEASUREMENTS TO BE CHECKED ON SITE. ANY DISCREPANCIES TO BE REPORTED TO LANDMARK GROUP. PARTY WALL (ETC) ACT 1996 TO BE AGREED WITH ADJOINING NEIGHBOURS PRIOR TO ALL WORK TO THE SATISFACTION OF LOCAL AUTHORITY INSPECTOR. NO DEVIATION FROM THESE DRAWINGS WHAT SO EVER UNLESS AGREED IN WRITING WITH LANDMARK GROUP.

THAMES WATER (OR OTHER LOCAL WATER PROVIDER) BUILD OVER AGREEMENTS MAY BE REQUIRED. THIS IS SUBJECT TO A DRAINAGE INSPECTION AND MAY REQUIRE AN ADDITIONAL FEE, WHICH WILL BE PAYABLE TO THE WATER PROVIDER AND LANDMARK GROUP.

ALL GUTTERS, FOUNDATIONS AND DOWNPipes TO REMAIN WITHIN THE BOUNDARY LINES OF THE SUBJECT PROPERTY
ALL PLANS ARE SUBJECT TO FULL PLANS APPROVAL BY BUILDING CONTROL, NOT BUILDING NOTICE.

DRAFT DRAWINGS

NOTE: DRAWINGS AND CALCULATIONS TO BE APPROVED BY LOCAL AUTHORITY OR APPROVED BUILDING CONTROL INSPECTOR BEFORE WORK COMMENCES.

DRAWING TITLE / DESCRIPTION
EXISTING AND PROPOSED PLANS AND
ELEVATIONSDRAWING TITLE
PLANS AND
ELEVATIONS
DRAWING No.
110/ER/PL/100

SCALE : 1:100 ON A1

DRAWN BY : FK

DATE : 09.09.22

CHECKED BY : SB