


Notes:  
 © 2022 Blue Architecture Limited.  
 All rights reserved.  
 All drawings are for the purpose of gaining  
 Planning approval only.  
 All written dimensions to be taken in  
 preferences to scaled dimensions.

Scale bar 1:100 (Meter)

Patio  
 G.L ± 0.00

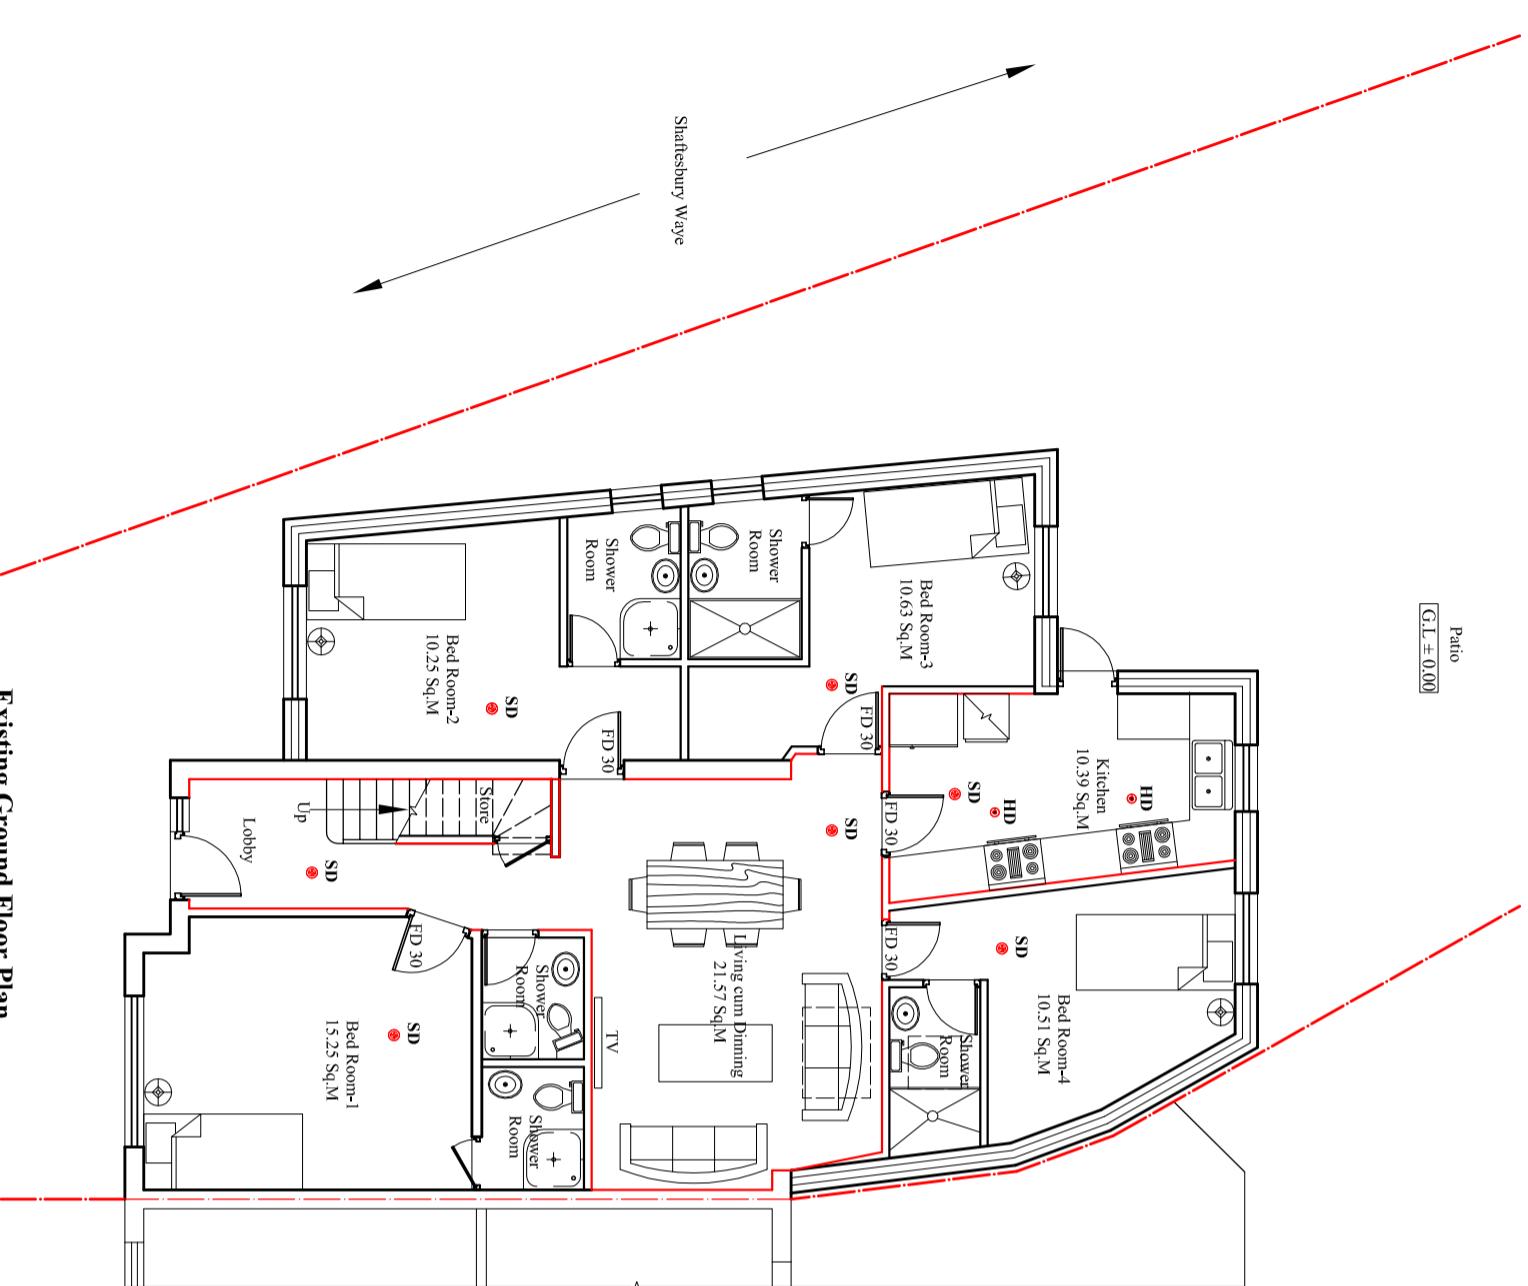

**Existing Ground Floor Plan**

Scale: 1:100

2 Shaftesbury Waye, Hayes, Middlesex, UB4 0HL.				
Ground Floor Accommodation:				
1. Lobby	6.20 Sq. M			
2. Bed Room-1	15.25 Sq. M			
3. Bed Room-2	10.25 Sq. M			
4. Bed Room-3	10.63 Sq. M			
5. Bed Room-4	10.51 Sq. M			
6. Living Cum Dining	21.57 Sq. M			
7. Kitchen	10.39 Sq. M			
8. Common Shower Room	2.17 Sq. M			

**First Floor Accommodation:**

1. Bed Room-5	13.77 Sq. M
2. Bed Room-6	12.70 Sq. M
3. Bed Room-7	9.70 Sq. M
4. Bed Room-8	7.44 Sq. M
5. Bed Room-9	7.75 Sq. M
6. Landing / Circulation	9.28 Sq. M

**Second / Loft floor Accommodation:**

1. Landing	0.37 Sq. M
2. Bed Room-10	17.79 Sq. M
3. Store	4.60 Sq. M

*Note: All Bed Room's area are expect En-suite.*

Client:	
<b>Mr and Mrs. J. Sandhu.</b>	
Drawn by:	Str. Er. Checked by:
<b>L.P</b>	...
Project no:	Sheet Size
<b>BAL-1588</b>	<b>A3</b>
Date:	Scale:
03/06/2022	1:100
<b>PLANNING</b>	