



01 PROPOSED REAR ELEVATION
1:150 @ A3



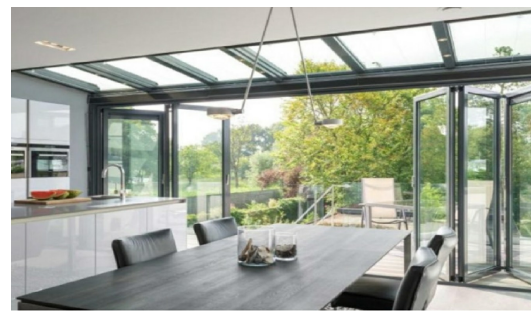


FIG 1: GLASS EXTENSION EXAMPLE

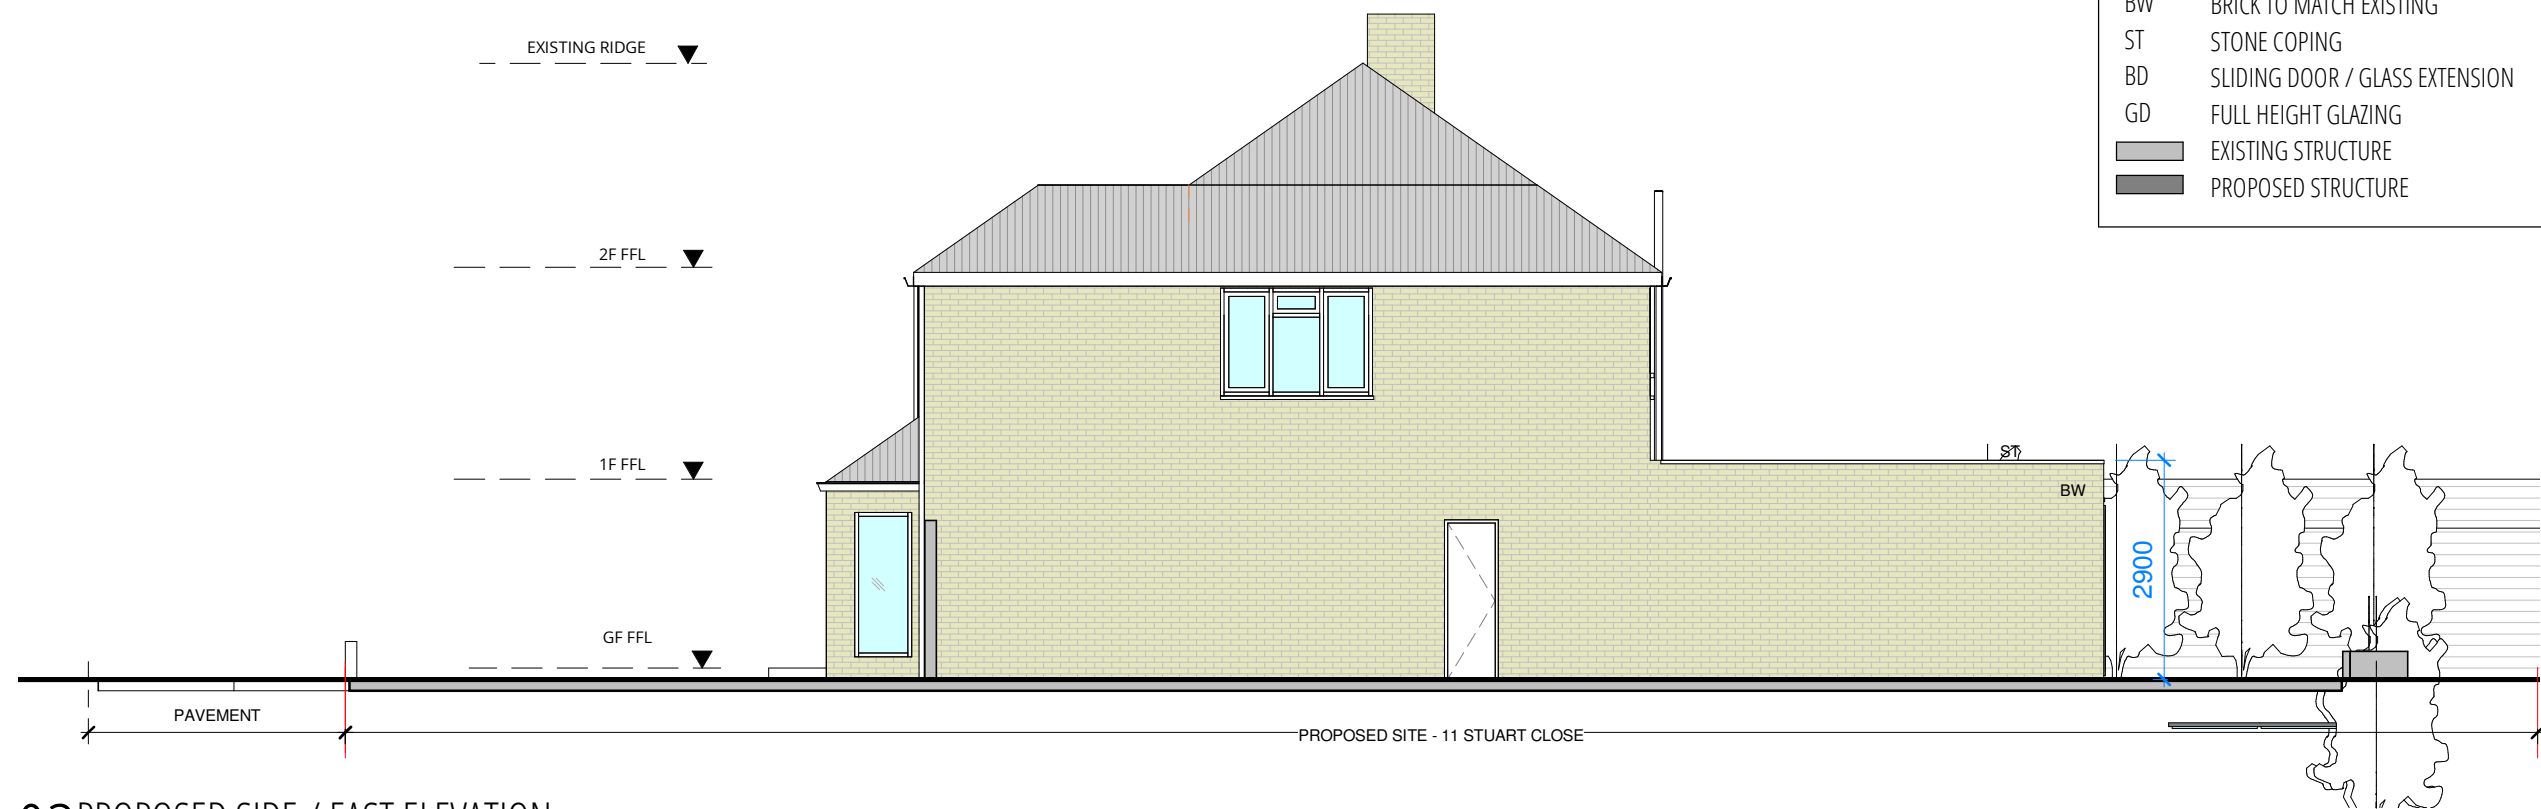

02 PROPOSED SIDE / EAST ELEVATION
1:150 @ A3

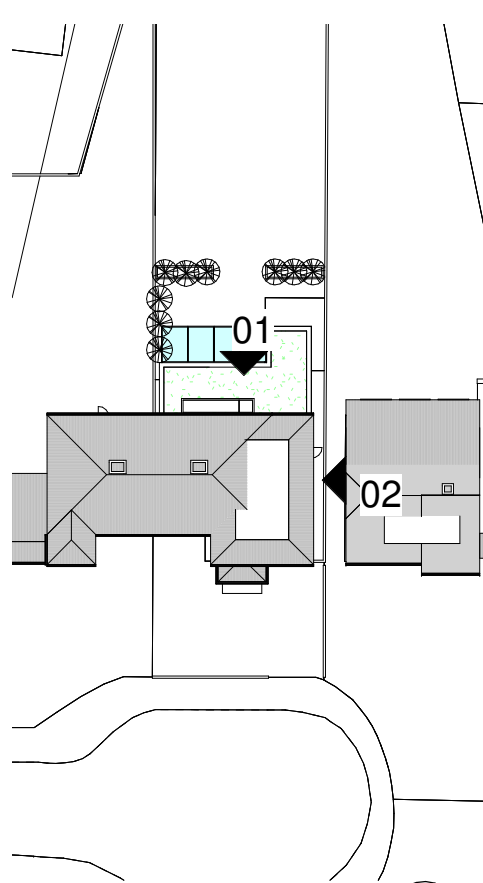

01 KEY PLAN
1:500 @ A3

PLANNING APP 1

0 1:100@A3 5M

J79 STUDIO

T: +44 (0)7742 071 052
W: info@j79studio.co.uk

Unit 312
Wey House
15 Church Street
Weybridge
KT13 8NA

FOR
**ALL DIMENSIONS TO BE CHECKED ON SITE
OBTAINED BUILDING CONTROL / PLANNING
APPROVAL BEFORE WORK COMMENCE**

This drawing is the property of J79 Studio. Copyright is reserved & this drawing is issued on the condition that it is not copied, reproduced, retained or disclosed to any unauthorised person, either wholly or in part, without our consent. Do not scale from this drawing, check all dimensions on site. Any errors please notify architect in the first instance.

Rev	Date	Note
P1	06-02-24	Planning issue
PROJECT		
11 Stuart Close Uxbridge UB10 9NE		
DRAWING TITLE		
PROPOSED ELEVATION 2 OF 2		
PROPOSED DEVELOPMENT / STATUS		
GF REAR & FRONT PORCH EXTENSION		
DRAWN BY		CHECKED BY
Author		Checker

PROJECT NO.	DATE	SCALE
1904	FEB 2024	1:100 @ A3
DRAWING NO.	REVISION	
A201	P1	