



FRONT ELEVATION

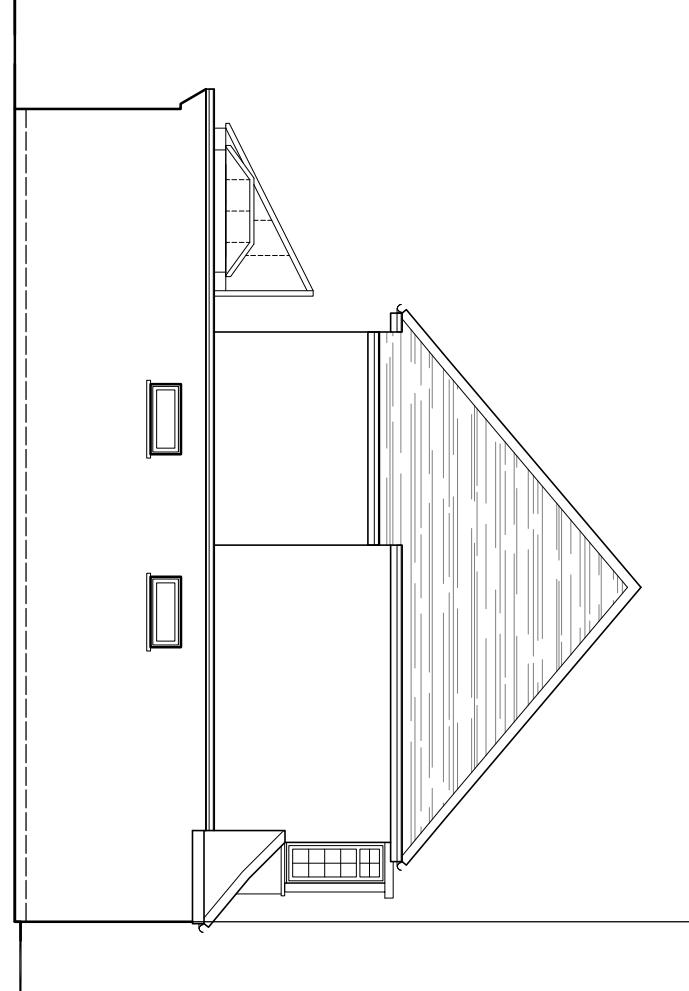

SIDE ELEVATION

REAR ELEVATION

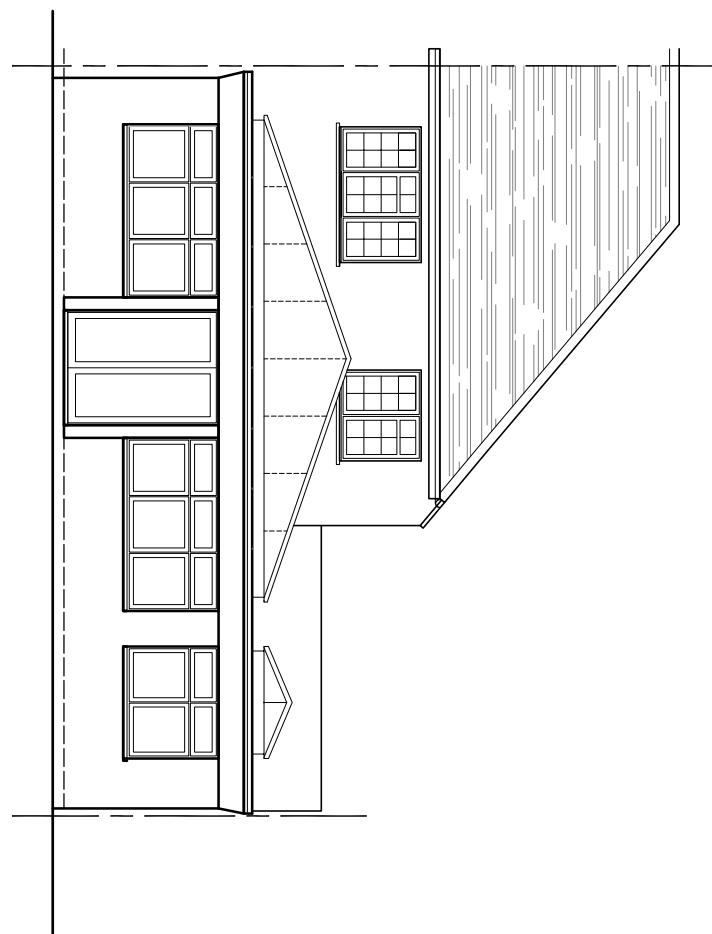

EXISTING MATERIALS
 ROOF: RED INTERLOCKING
 CONCRETE TILES
 WALLS: RED FACING BRICK AND
 ROUGHCAST

Scale 1:100

0 0.5 1 Metres 3 4

AMENDMENTS

Drawings are to be read in conjunction with the relevant specification and drawings.

DATE

REV.

All dimensions are to be checked on the Floor and Section drawings and any discrepancies noted. The architect reserves the right to accept any drawings and dimensions as correct and to make any alterations to the design as may be necessary for the convenience of the contractor.



bernard murray design
 chartered architect

WWW.BMURRAYDESIGN.CO.UK

13 MERRYFIELDS, UXBRIDGE, MIDDLESEX UB8 2BT

TEL: 07988 471714 EMAIL: BMURRAYDESIGN@YAHOO.CO.UK

PROJECT
 46 FLORISTAN AVENUE
 UXBRIDGE
 UB10 9DZ

CLIENT
 PEND SAPRA

DRAWING
 EXISTING ELEVATIONS

SCALE	1:100 @ A3	DRAWING NUMBER	REV.
DATE	OCT 2024		
DRAWN	BM		
	1218-3		