



EXISTING PLAN

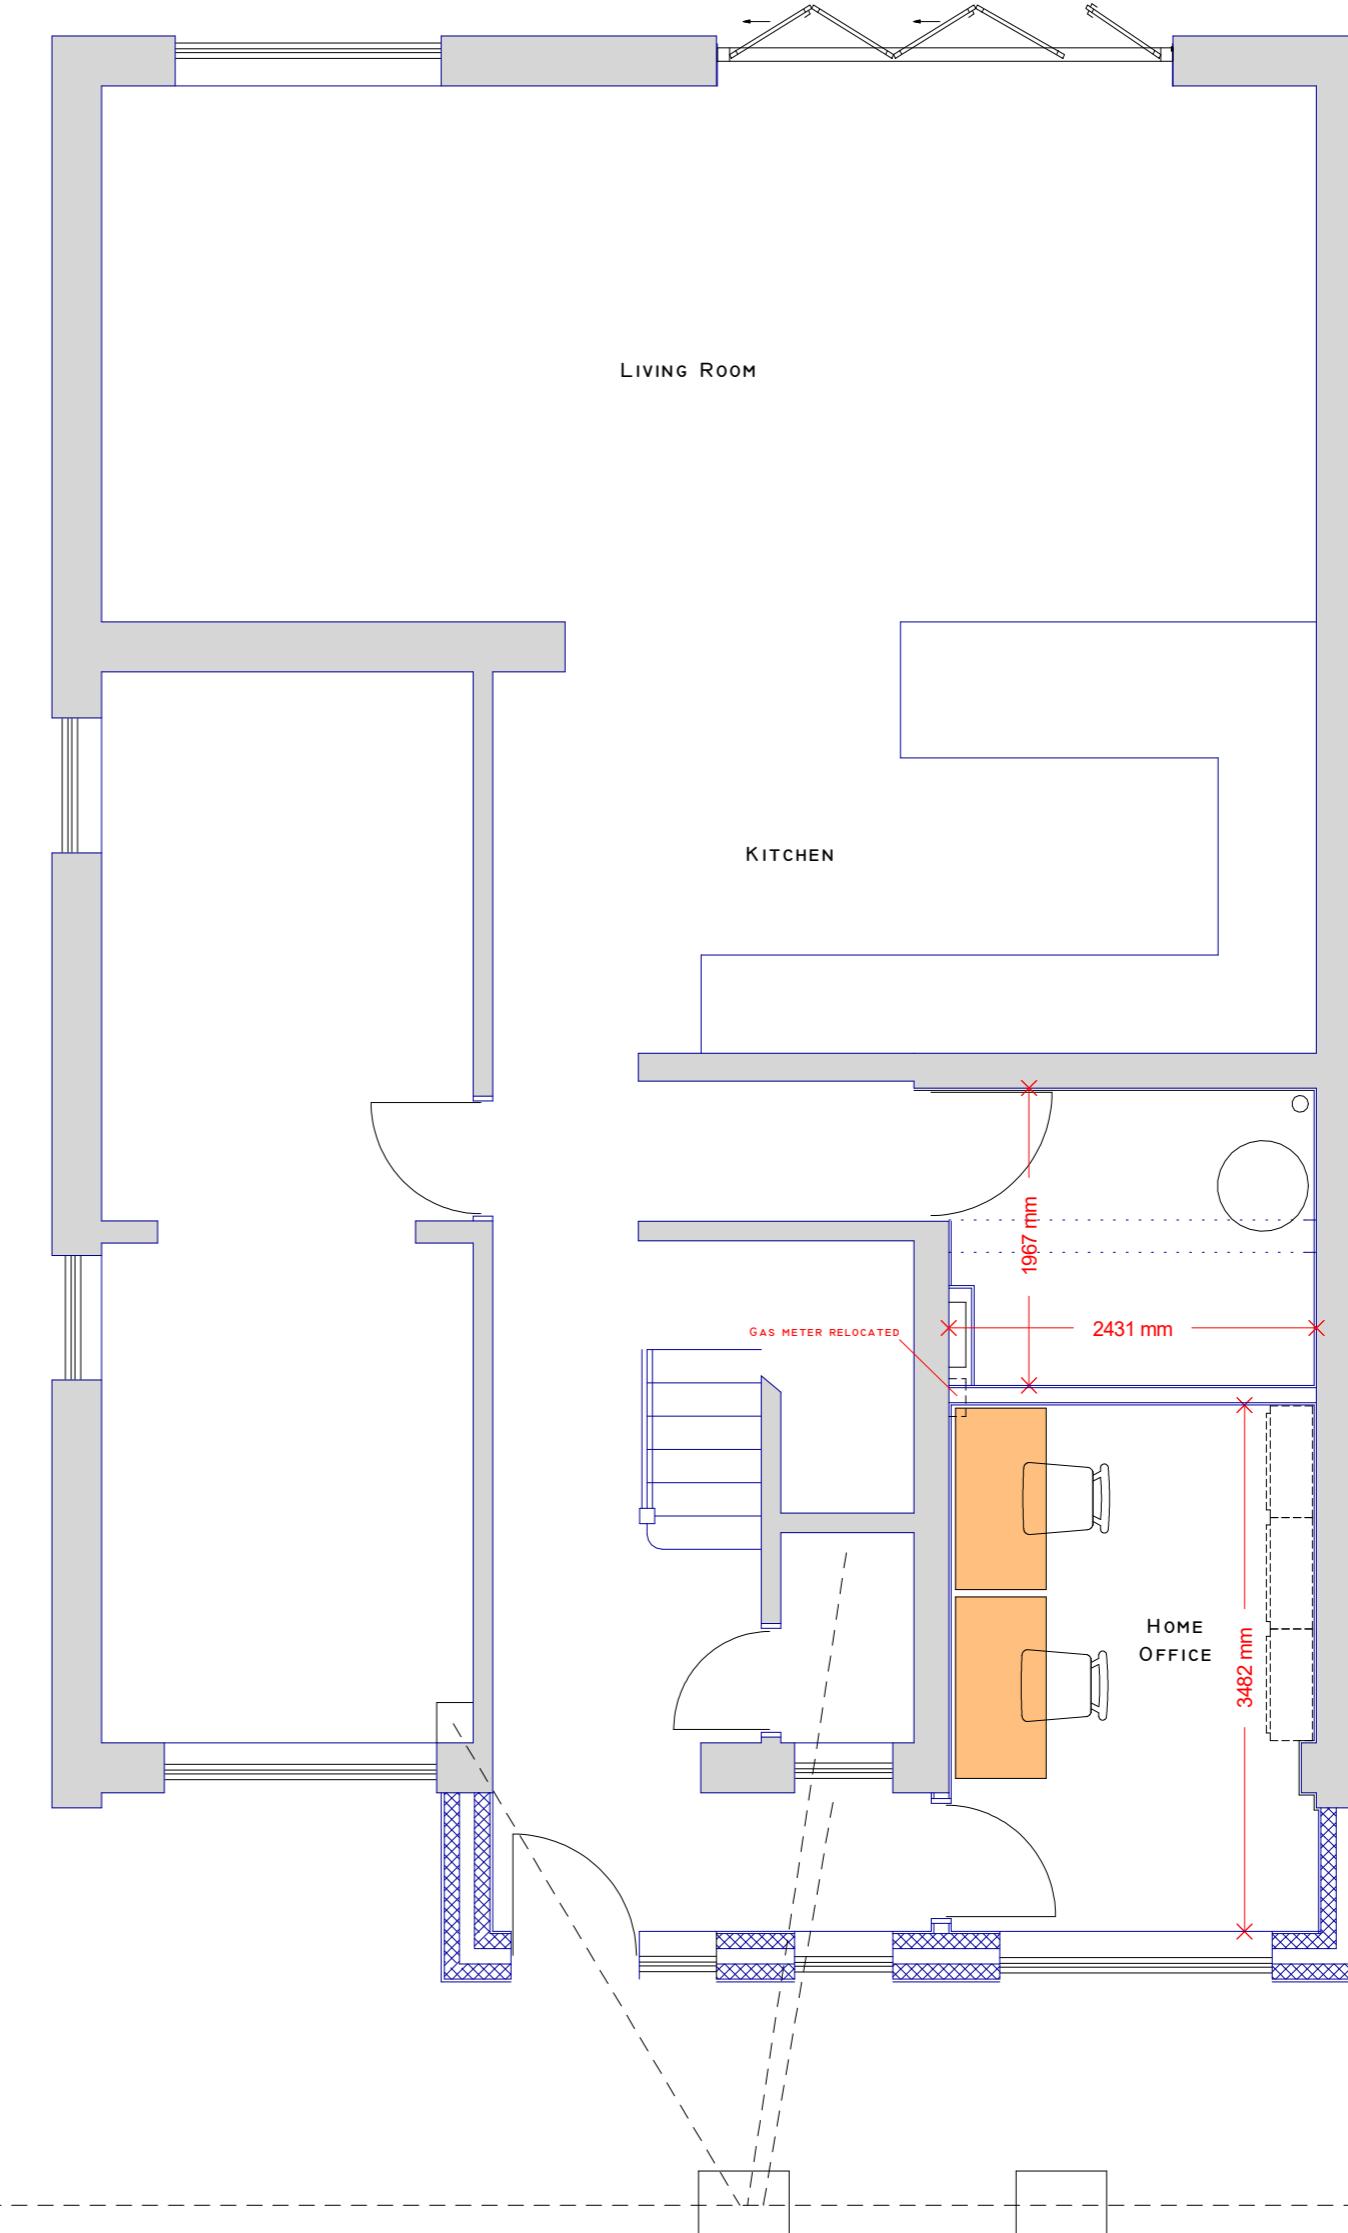

PROPOSED PLAN

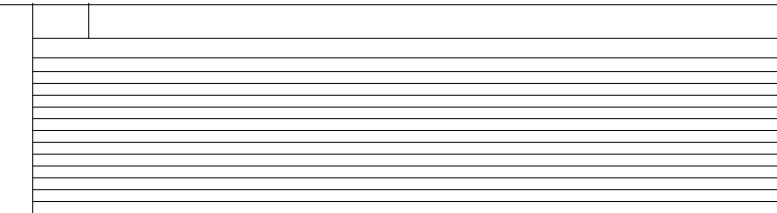

SCALE 1:50  
0 1m 2m 3m 4m 5m

PLAN Existing/Proposed Floor Plans  
PROJECT SINGLE STOREY FRONT EXTENSION

DWG No 01  
Rev: -

Date: June 2023  
Project: 89, Sutton Court Road  
Scale 1:50 @ A2  
Checked: AW  
Drawing Title: Existing/Proposed Plans  
Status: Planning  
Job No: 404

General Notes:  
1. All dimensions to be checked on site prior to construction any discrepancies should be reported to the highford design  
2. All drawings are indicative of actual visual requirements only and show design intent only  
3. All dimensions are in mm  
Copyright - Highford Design 2023  
These drawings are the property of Highford Design and are to calculate areas for the purpose of valuations. All dimensions to be checked on site by contractor and such dimensions to be their responsibility

**Highford**  
Design and Build Limited  
27 Bellamy Close, Ickenham, Middlesex, UB10 8SJ  
email: info@highforddesign.co.uk | web: www.highforddesign.co.uk  
mobile: 07951 390205