


Notes

All new work shown shaded or hatched

Demolition generally shown dotted

RLA roof light above
MH manhole


Area shown hatched in blue represents approved application ref. 15589/APP/2025/1661

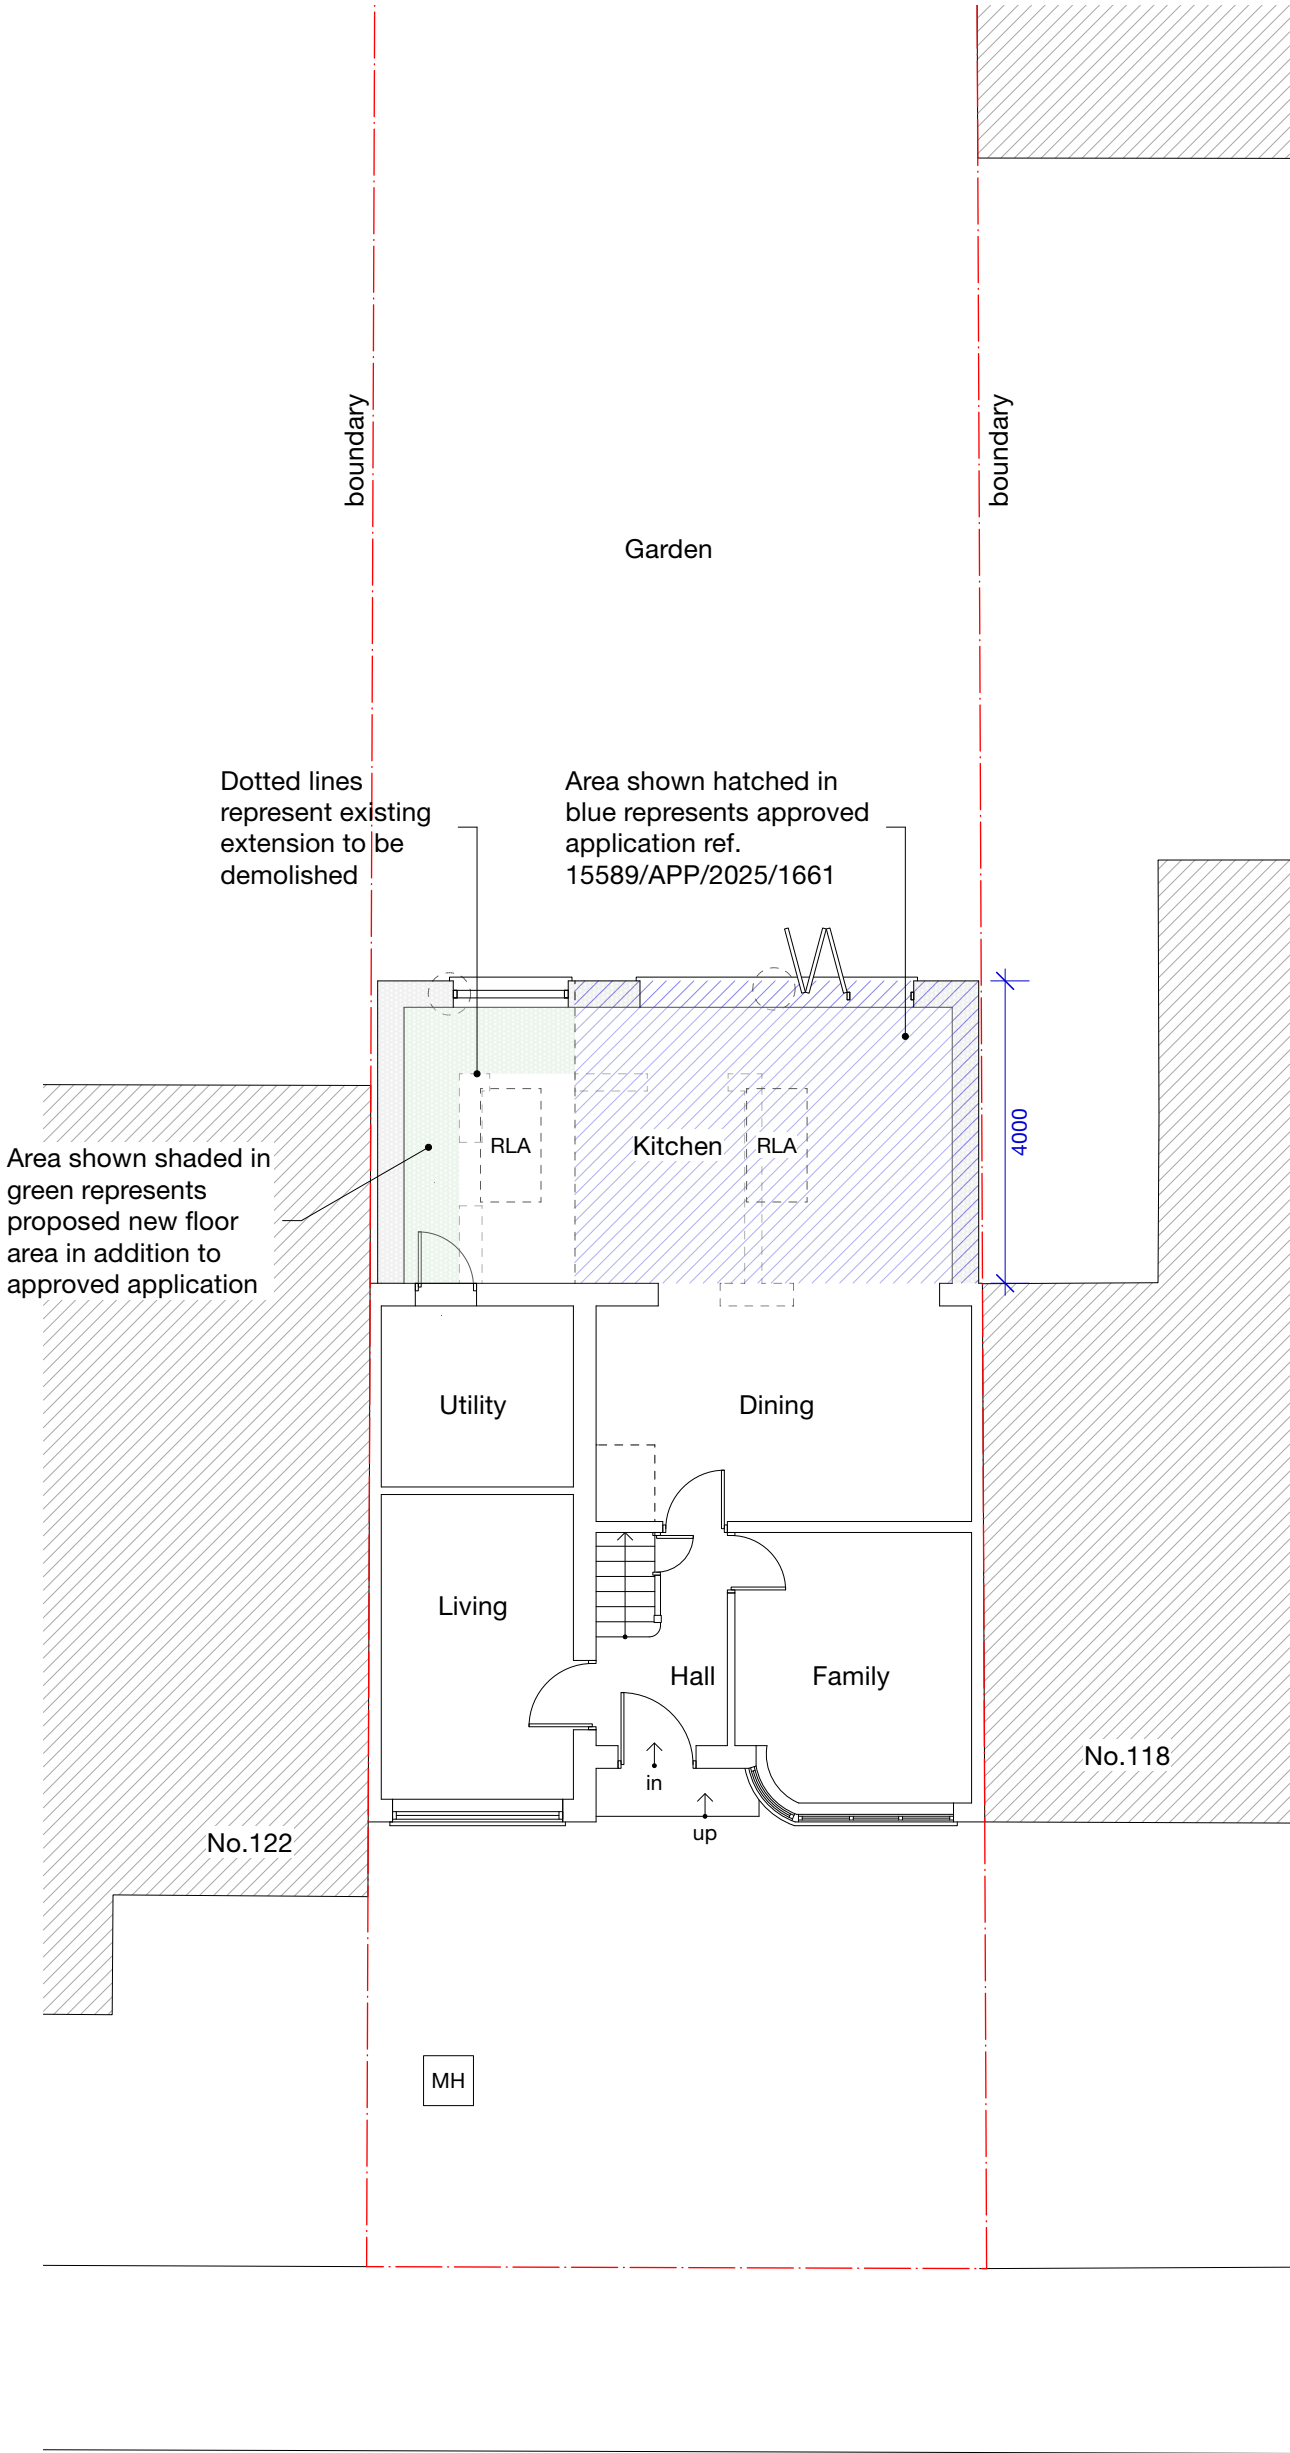

HOUSEHOLDER

-	-	-	-
Revision notes			

BEVERLEY ROAD

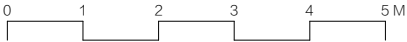



www.masonwoodgroup.co.uk
gc@masonwoodgroup.co.uk
020 7118 5040

client
Mr Bobby Sharma

project
120 Beverley Road,
Ruislip Manor HA4 9AS

drawing
PROPOSED GROUND FLOOR PLAN


date Aug. 2025	scale 1:100 at A3	project no 2025.014
work stage 3	drawing no D01	revision -

Notes

All new work shown shaded or hatched


Demolition generally shown dotted

RLA roof light above
RL roof light

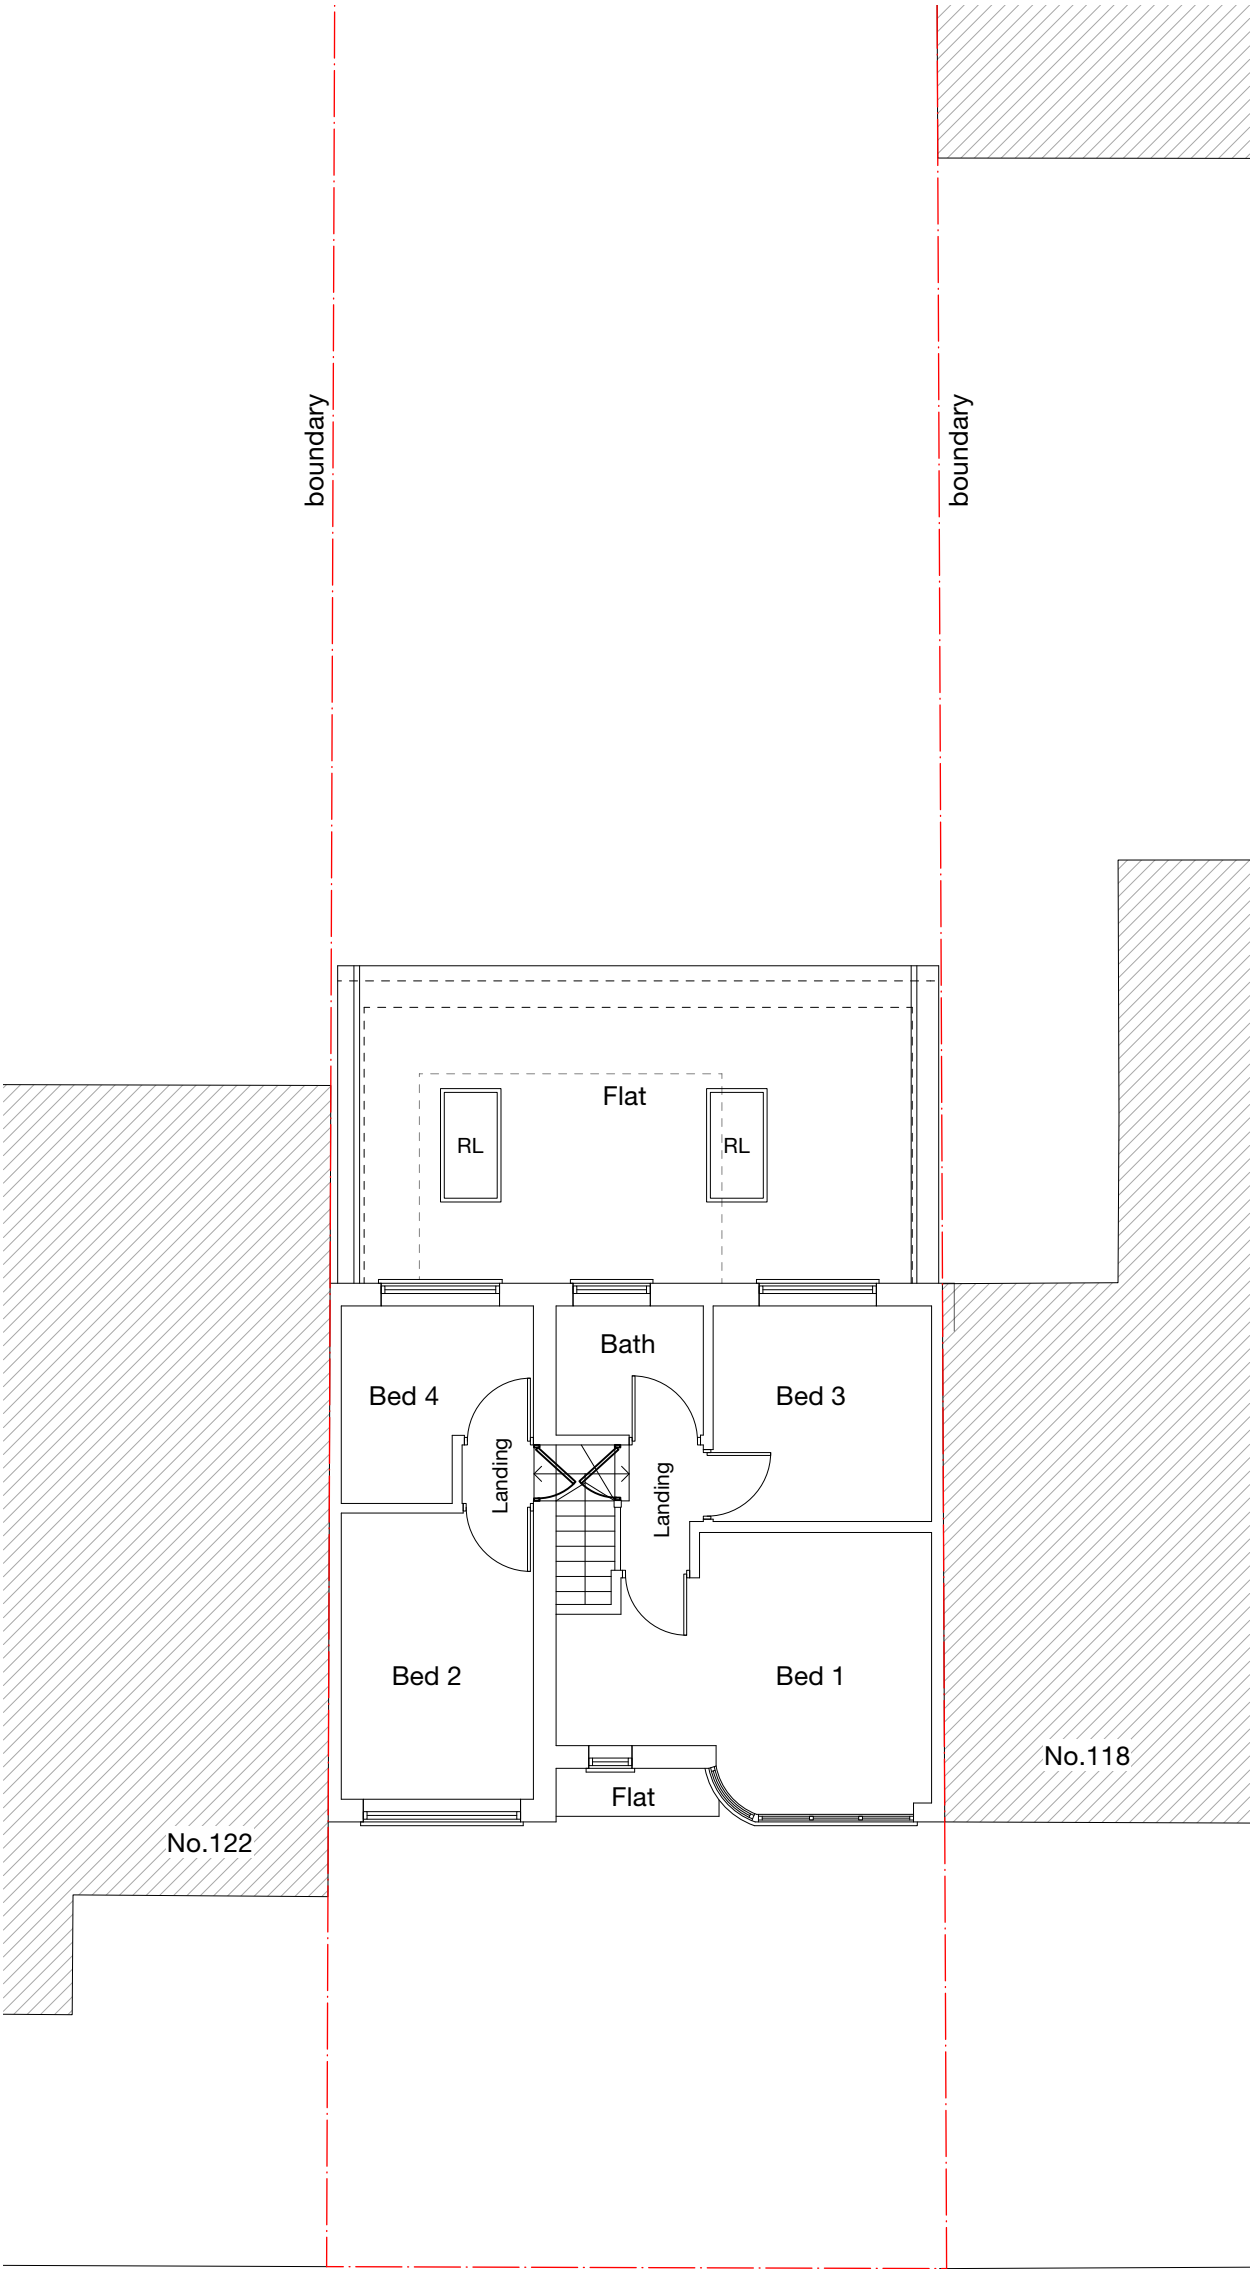


-	-	-	-
Revision notes			

BEVERLEY ROAD

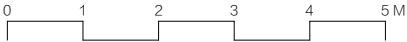

HOUSEHOLDER




www.masonwoodgroup.co.uk
gc@masonwoodgroup.co.uk
020 7118 5040

client
Mr Bobby Sharma

project
120 Beverley Road,
Ruislip Manor HA4 9AS

drawing
PROPOSED FIRST FLOOR PLAN

date Aug. 2025	scale 1:100 at A3	project no 2025.014
work stage 3	drawing no D02	revision -

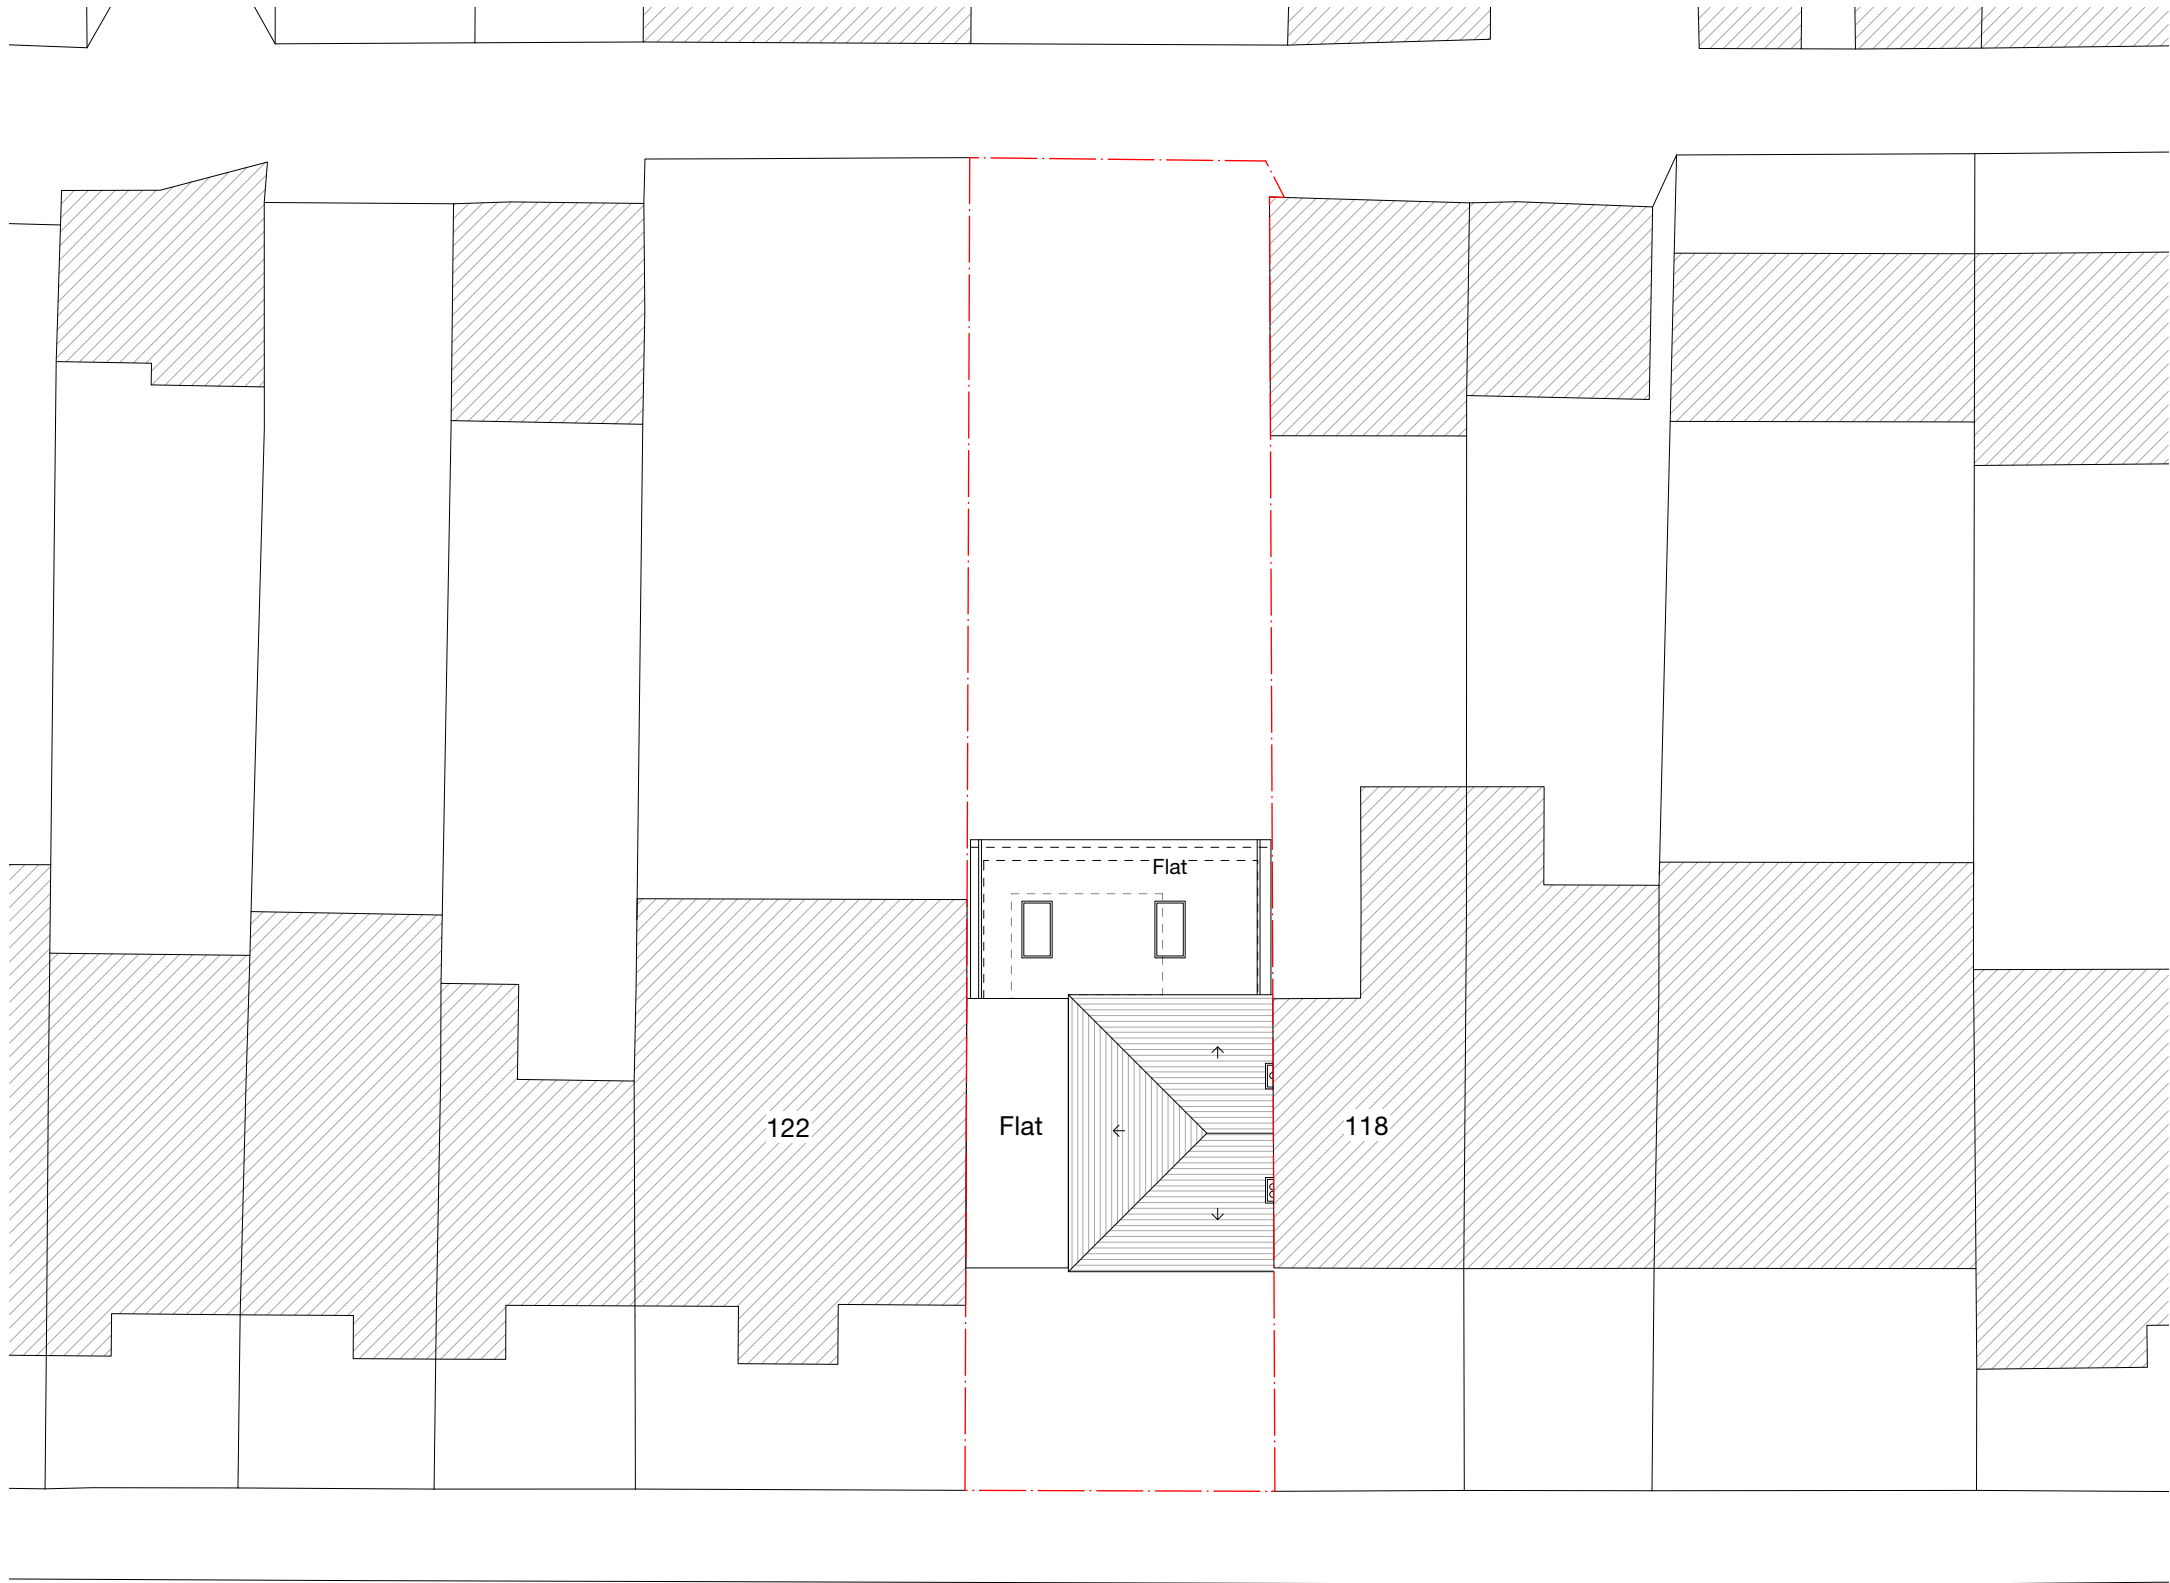

BEVERLEY ROAD

Notes

All new work shown shaded or hatched

Demolition generally shown dotted

-	-	-	-	-
Revision notes				



HOUSEHOLDER




www.masonwoodgroup.co.uk
gc@masonwoodgroup.co.uk
020 7118 5040

client	Mr Bobby Sharma		
project	120 Beverley Road, Ruislip Manor HA4 9AS		
drawing	PROPOSED ROOF & SITE PLAN		
date	Aug. 2025	scale	1:200 at A3
work stage	3	drawing no	D03
project no	2025.014	revision	-


Notes


All new work shown shaded or hatched

Demolition generally shown dotted

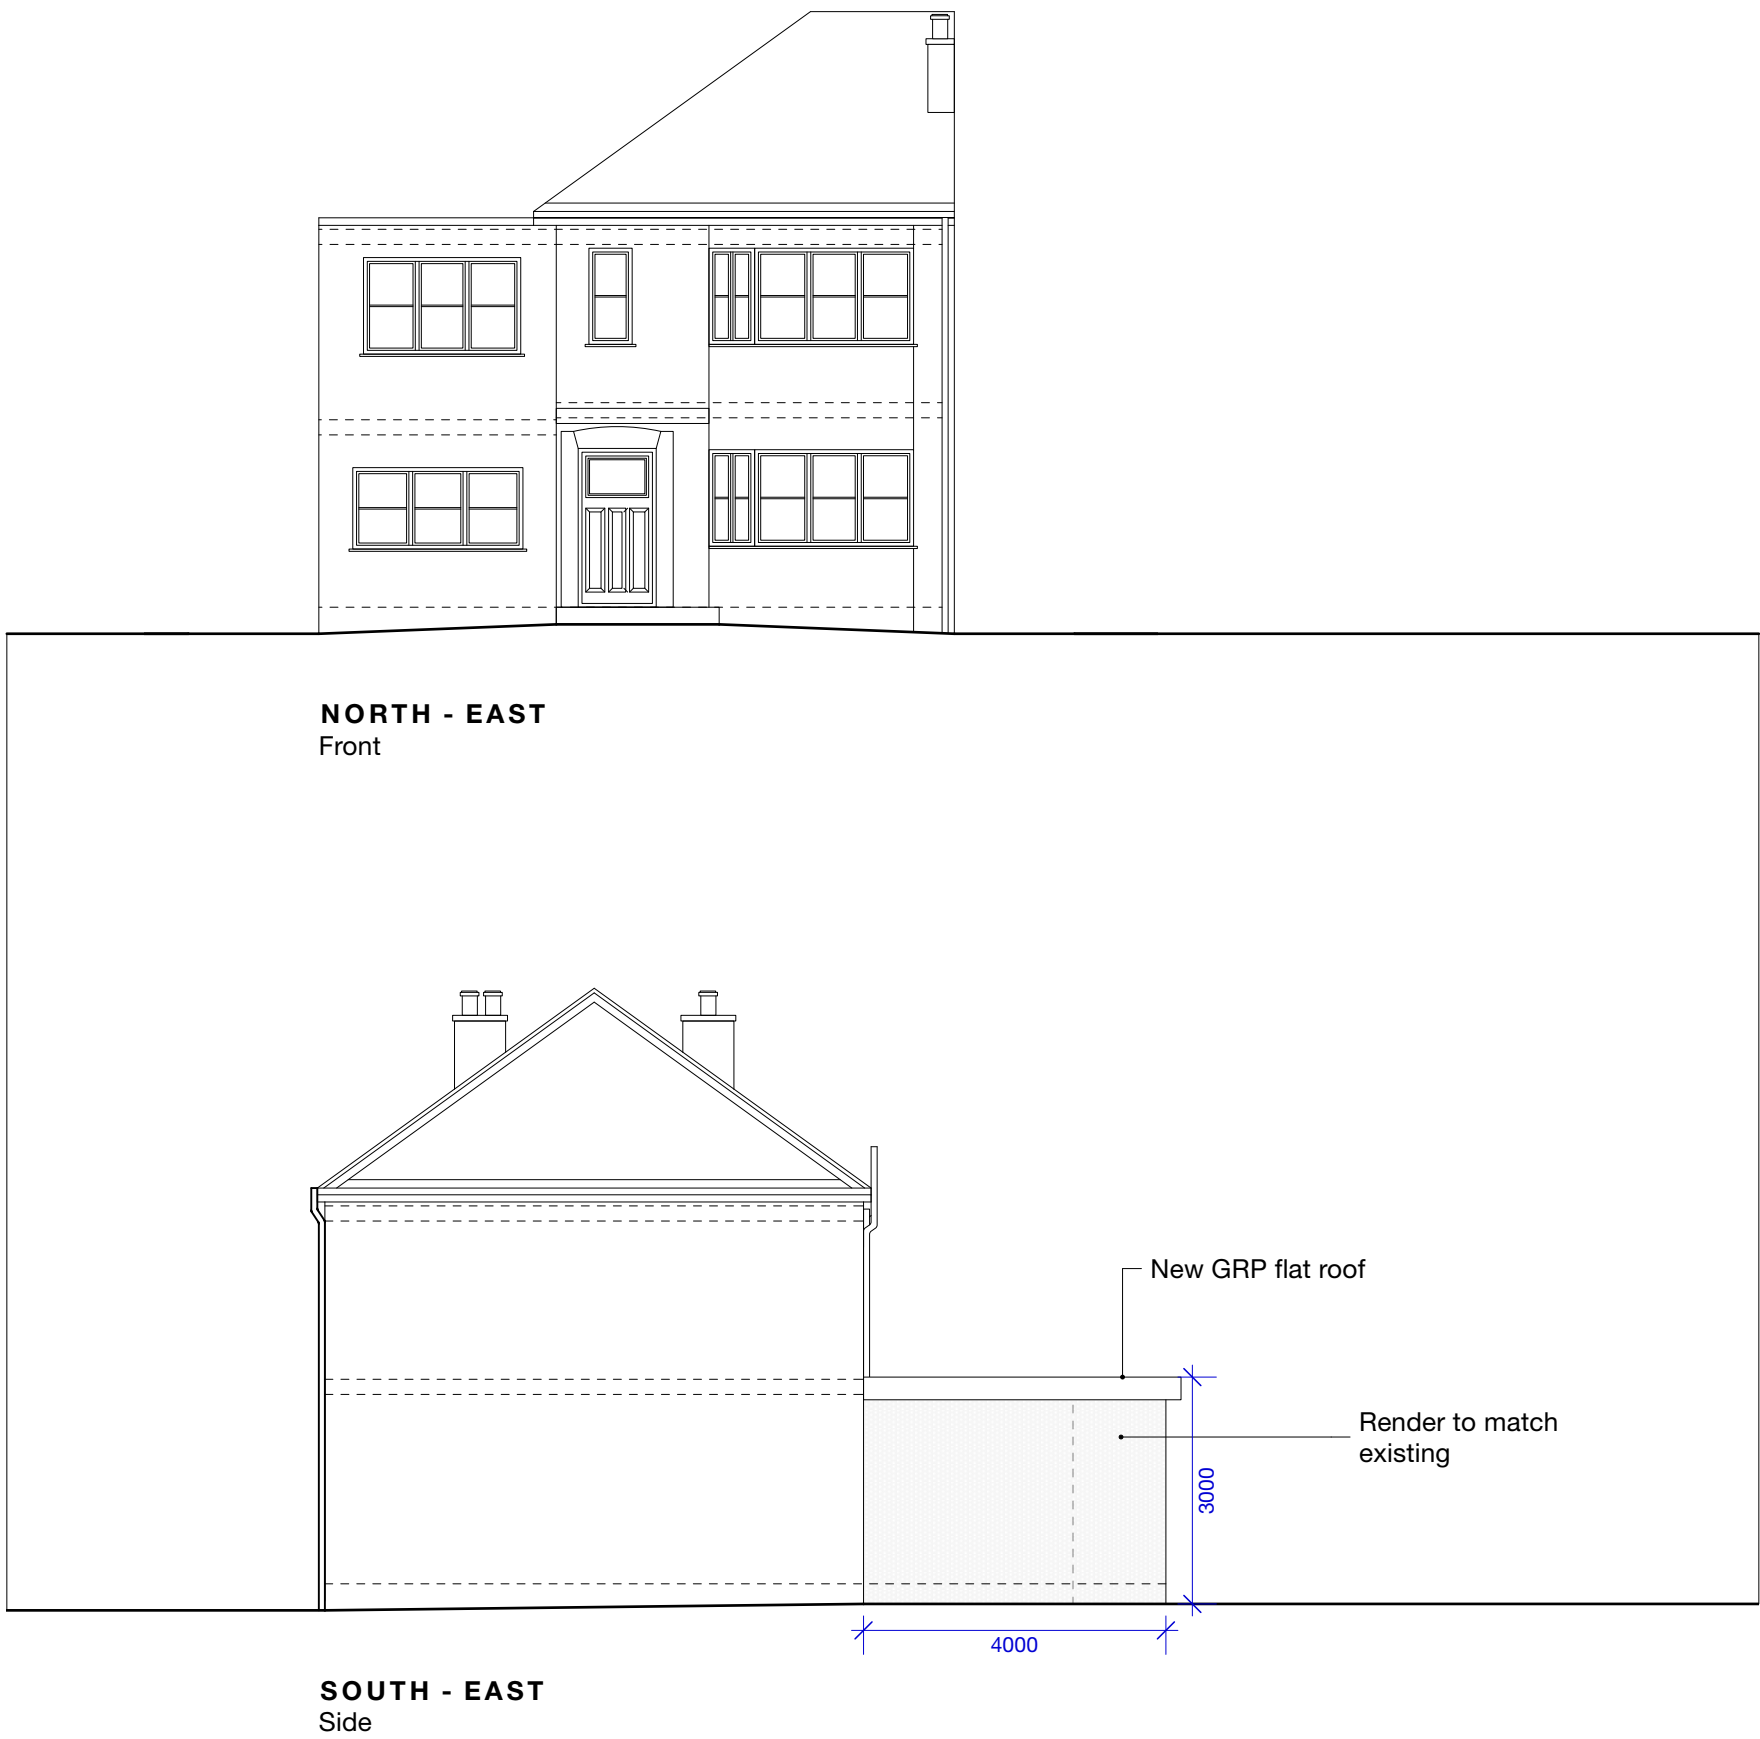

-	-	-	-	-
Revision notes				

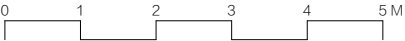



www.masonwoodgroup.co.uk
gc@masonwoodgroup.co.uk
020 7118 5040

client
Mr Bobby Sharma

project
**120 Beverley Road,
Ruislip Manor HA4 9AS**

drawing
PROPOSED ELEVATIONS


date Aug. 2025	scale 1:100 at A3	project no 2025.014
work stage 3	drawing no D04	revision -

HOUSEHOLDER


Notes

All new work shown shaded or hatched

Demolition generally shown dotted

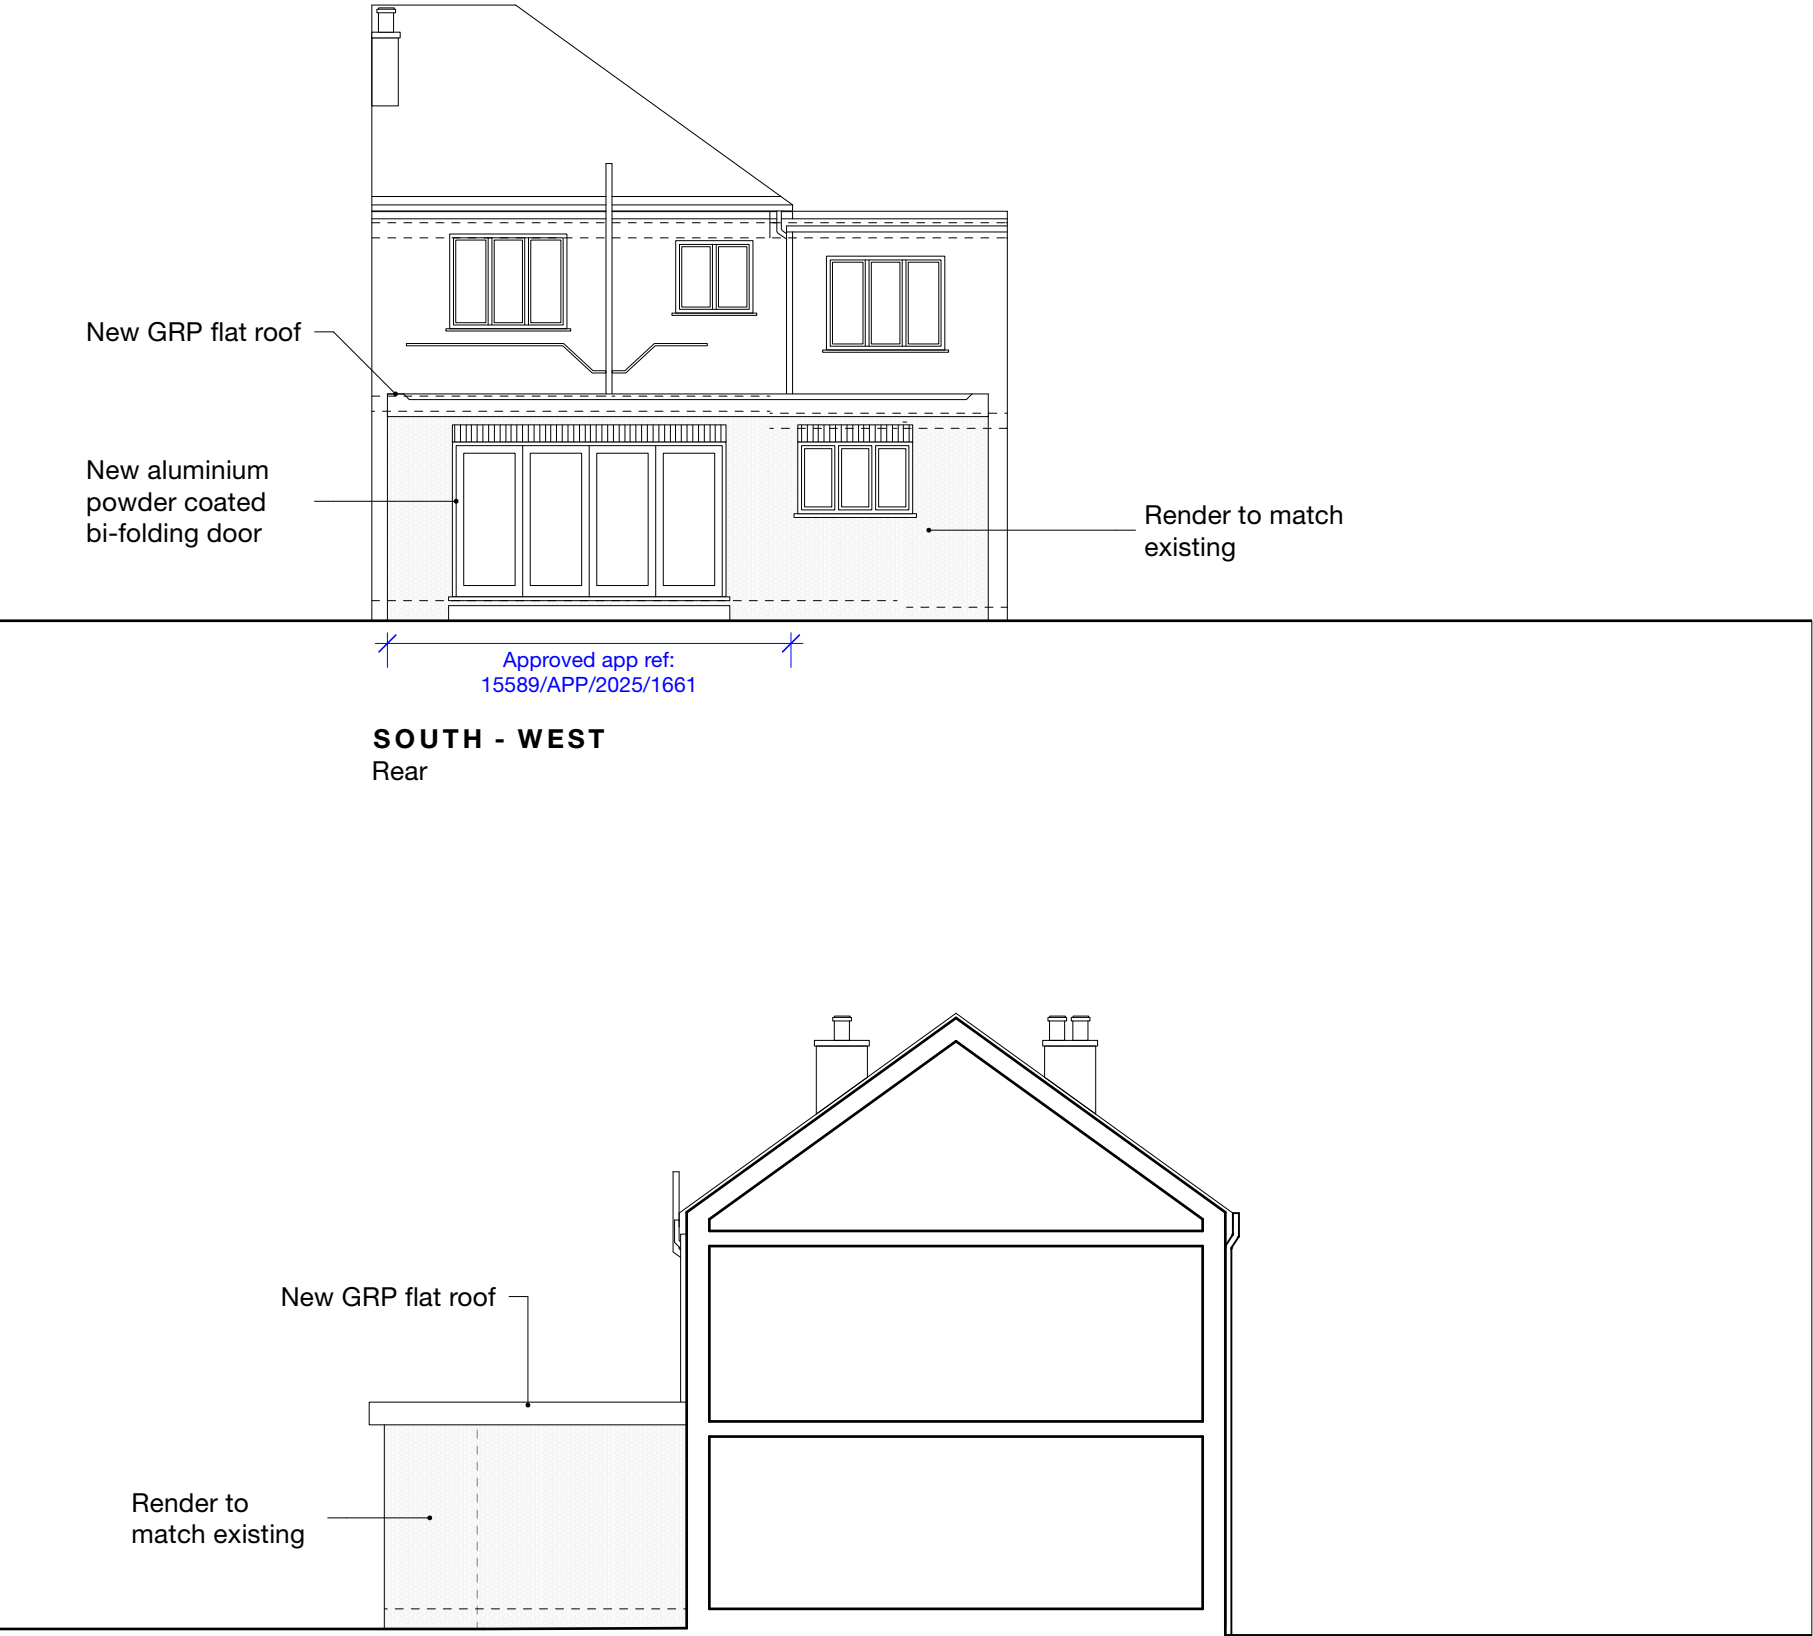

-	-	-	-	-
Revision notes				



www.masonwoodgroup.co.uk
gc@masonwoodgroup.co.uk
020 7118 5040

client
Mr Bobby Sharma

project
**120 Beverley Road,
Ruislip Manor HA4 9AS**

drawing
PROPOSED ELEVATIONS

date Aug. 2025	scale 1.100 at A3	project no 2025.014
work stage 3	drawing no D05	revision -

HOUSEHOLDER