


Notes

All new work shown shaded or hatched

Demolition generally shown dotted


RLA roof light above
MH manhole

Area shown hatched in blue represents approved application ref. 15589/APP/2025/2758

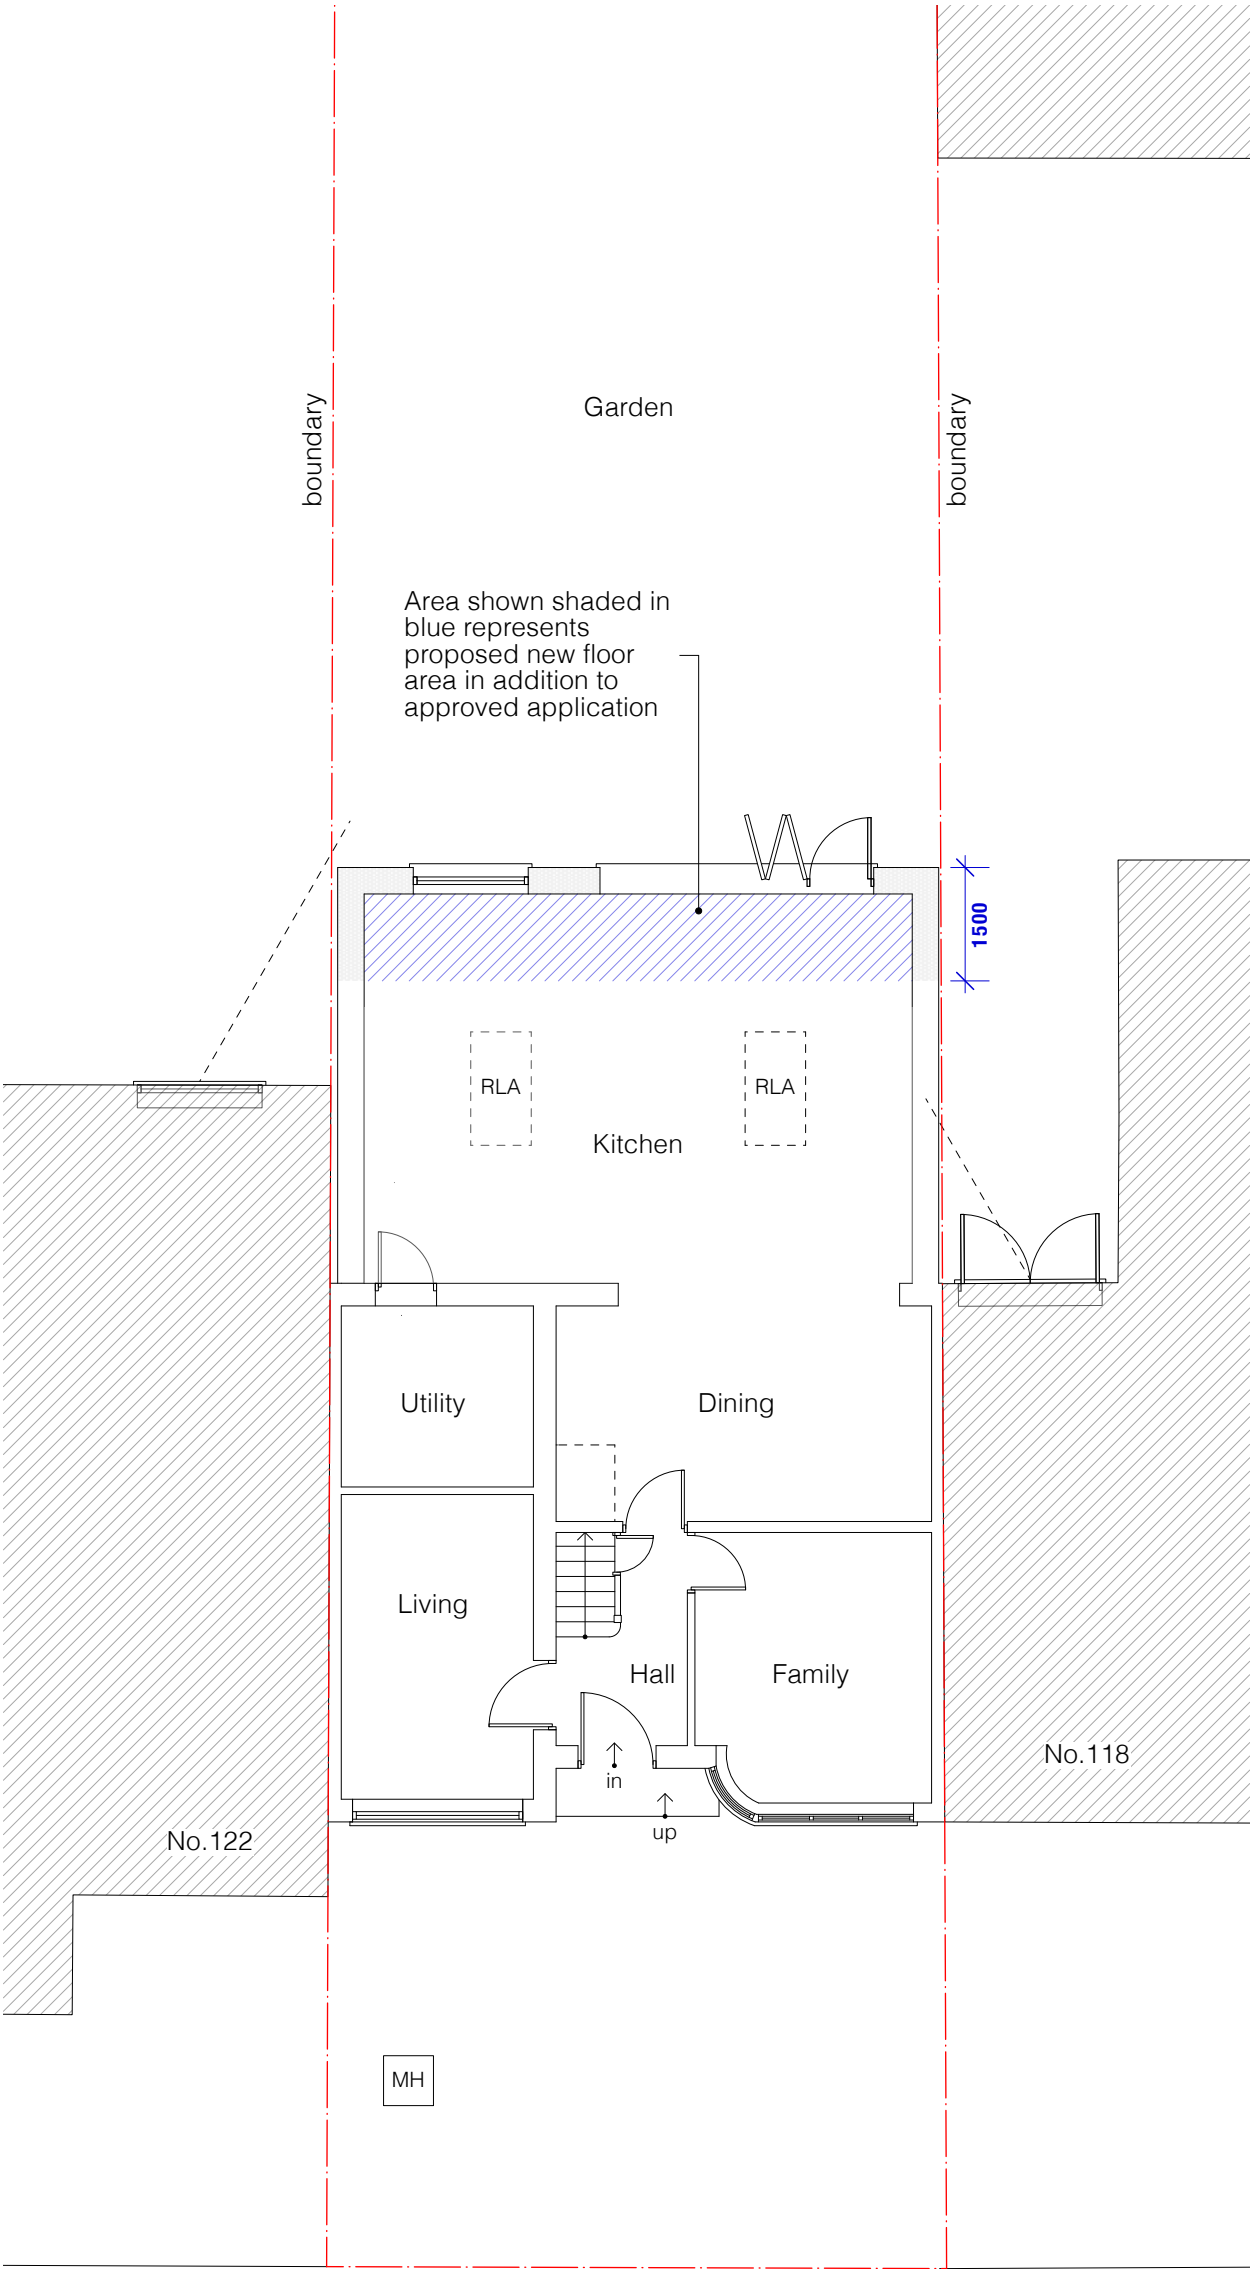

-	-	-	-	-
Revision notes				

BEVERLEY ROAD

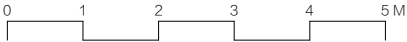

VARIATION



MASONWOOD
DESIGN

www.masonwoodgroup.co.uk
gc@masonwoodgroup.co.uk
020 7118 5040


client
Mr Bobby Sharma

project
120 Beverley Road,
Ruislip Manor HA4 9AS

drawing
PROPOSED GROUND FLOOR PLAN

date Jan. 2026	scale 1:100 at A3	project no 2025.014
work stage 3	drawing no D11	revision -

Area shown hatched in blue represents approved application ref. 15589/APP/2025/2758

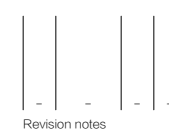

0 1 2 3 4 5 M



**MASONWOOD
DESIGN**

www.masonwoodgroup.co.uk
gc@masonwoodgroup.co.uk
020 7118 5040


client
Mr Bobby Sharma

project
**120 Beverley Road,
Ruislip Manor HA4 9AS**

drawing
PROPOSED FIRST FLOOR PLAN

date	scale	project no
Jan. 2026	1:100 at A3	2025.014
work stage	drawing no	revision
3	D12	-


VARIATION

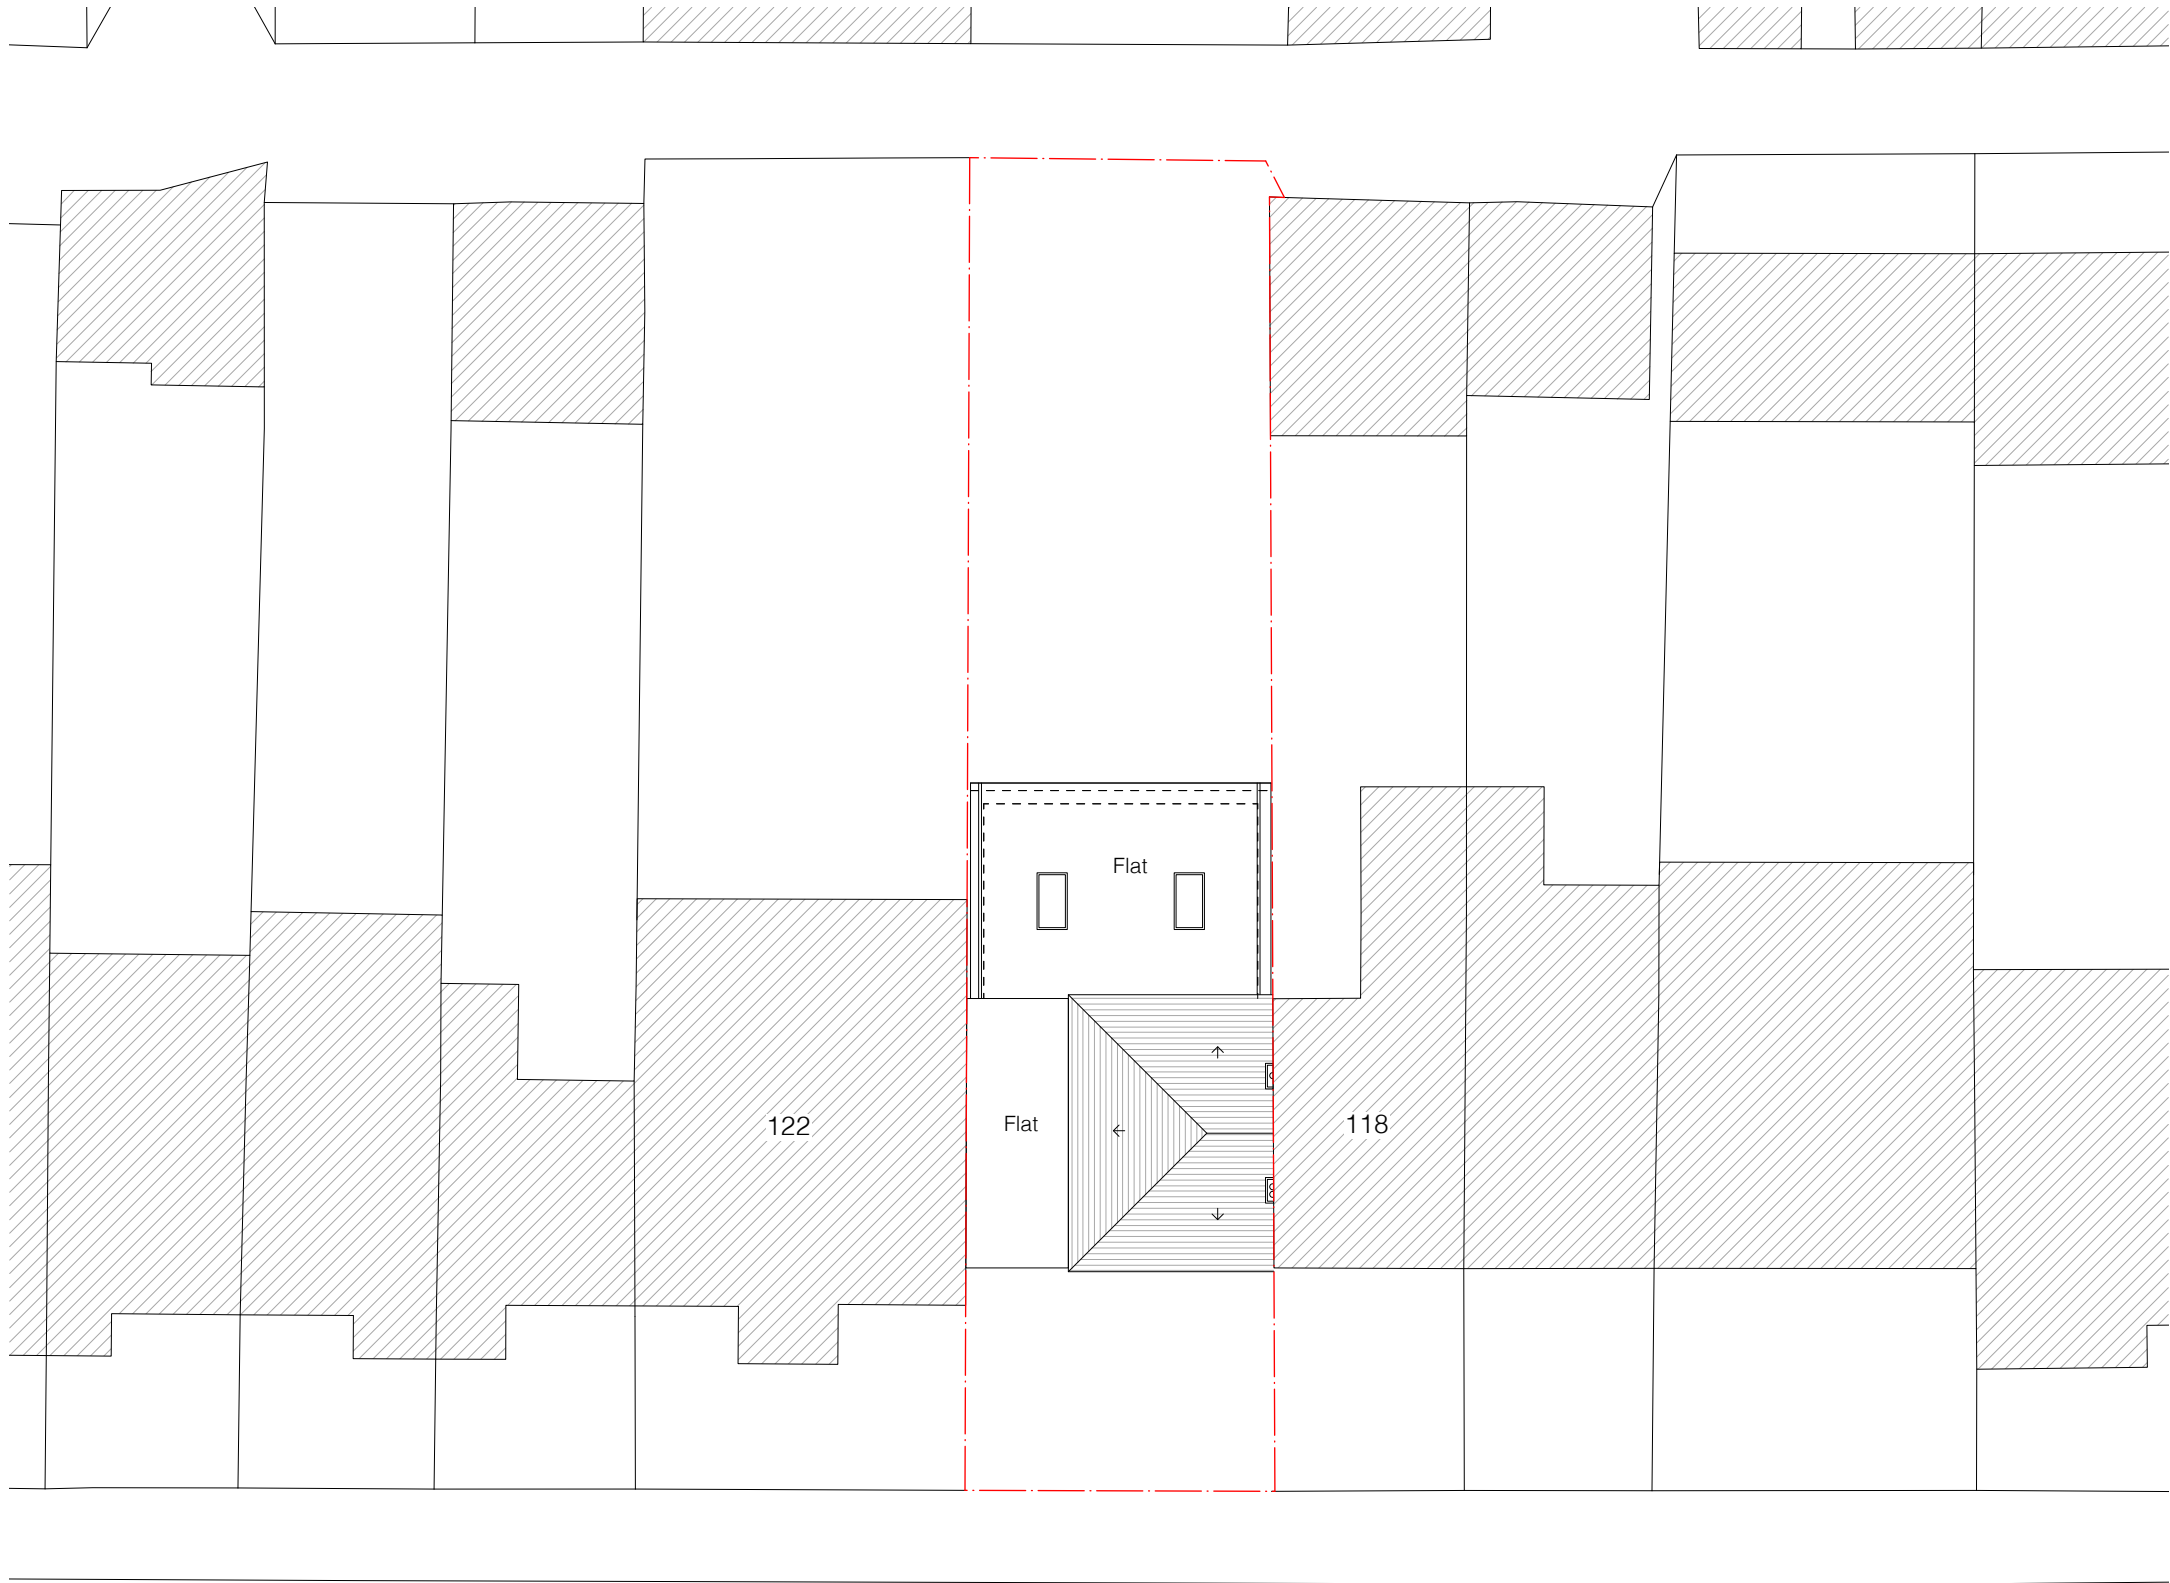

BEVERLEY ROAD

- Notes
- All new work shown shaded or hatched
 - Demolition generally shown dotted
 - Area shown hatched in blue represents approved application ref. 15589/APP/2025/2758

-	-	-	-	-
Revision notes				

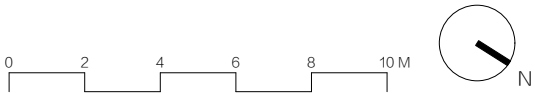

VARIATION



client
Mr Bobby Sharma

project
**120 Beverley Road,
Ruislip Manor HA4 9AS**

drawing
PROPOSED ROOF & SITE PLAN

date
Jan. 2026

work stage
3

scale
1.200 at A3

drawing no
D13

project no
2025.014

revision
-

www.masonwoodgroup.co.uk
gc@masonwoodgroup.co.uk
020 7118 5040




Notes

All new work shown shaded or hatched

Demolition generally shown dotted

Area shown hatched in blue represents approved application ref. 15589/APP/2025/2758

-	-	-	-	-
Revision notes				



MASONWOOD
DESIGN

www.masonwoodgroup.co.uk
gc@masonwoodgroup.co.uk
020 7118 5040

client
Mr Bobby Sharma

project
**120 Beverley Road,
Ruislip Manor HA4 9AS**

drawing
PROPOSED ELEVATIONS

date Jan. 2026	scale 1:100 at A3	project no 2025.014
work stage 3	drawing no D14	revision -

Notes


All new work shown shaded or hatched

Demolition generally shown dotted

Area shown hatched in blue represents approved application ref. 15589/APP/2025/2758



SOUTH - WEST
Rear

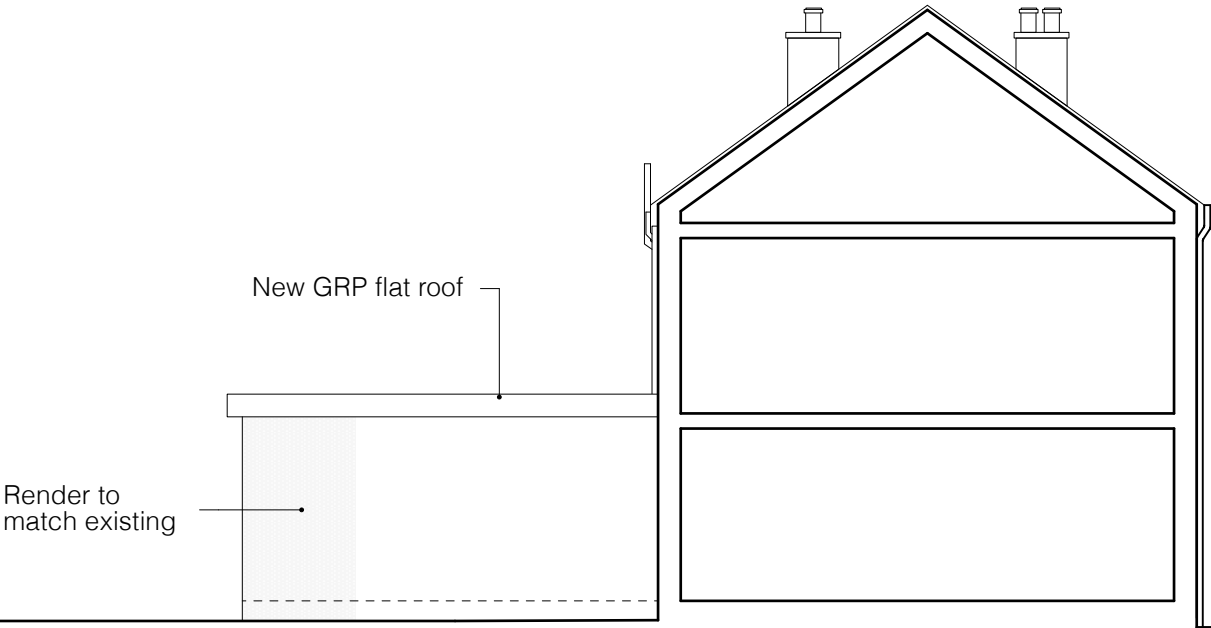

SOUTH - WEST
Part Section - Part Elevation

-	-	-	-	-
Revision notes				





client
Mr Bobby Sharma

project
**120 Beverley Road,
Ruislip Manor HA4 9AS**

drawing
PROPOSED ELEVATIONS

date Jan. 2026	scale 1.100 at A3	project no 2025.014
work stage 3	drawing no D15	revision -

www.masonwoodgroup.co.uk
gc@masonwoodgroup.co.uk
020 7118 5040

VARIATION