


Notes

All new work shown shaded or hatched

Demolition generally shown dotted

RLA roof light above
MH manhole

Area shown hatched in blue represents approved application ref. 15589/APP/2025/2758

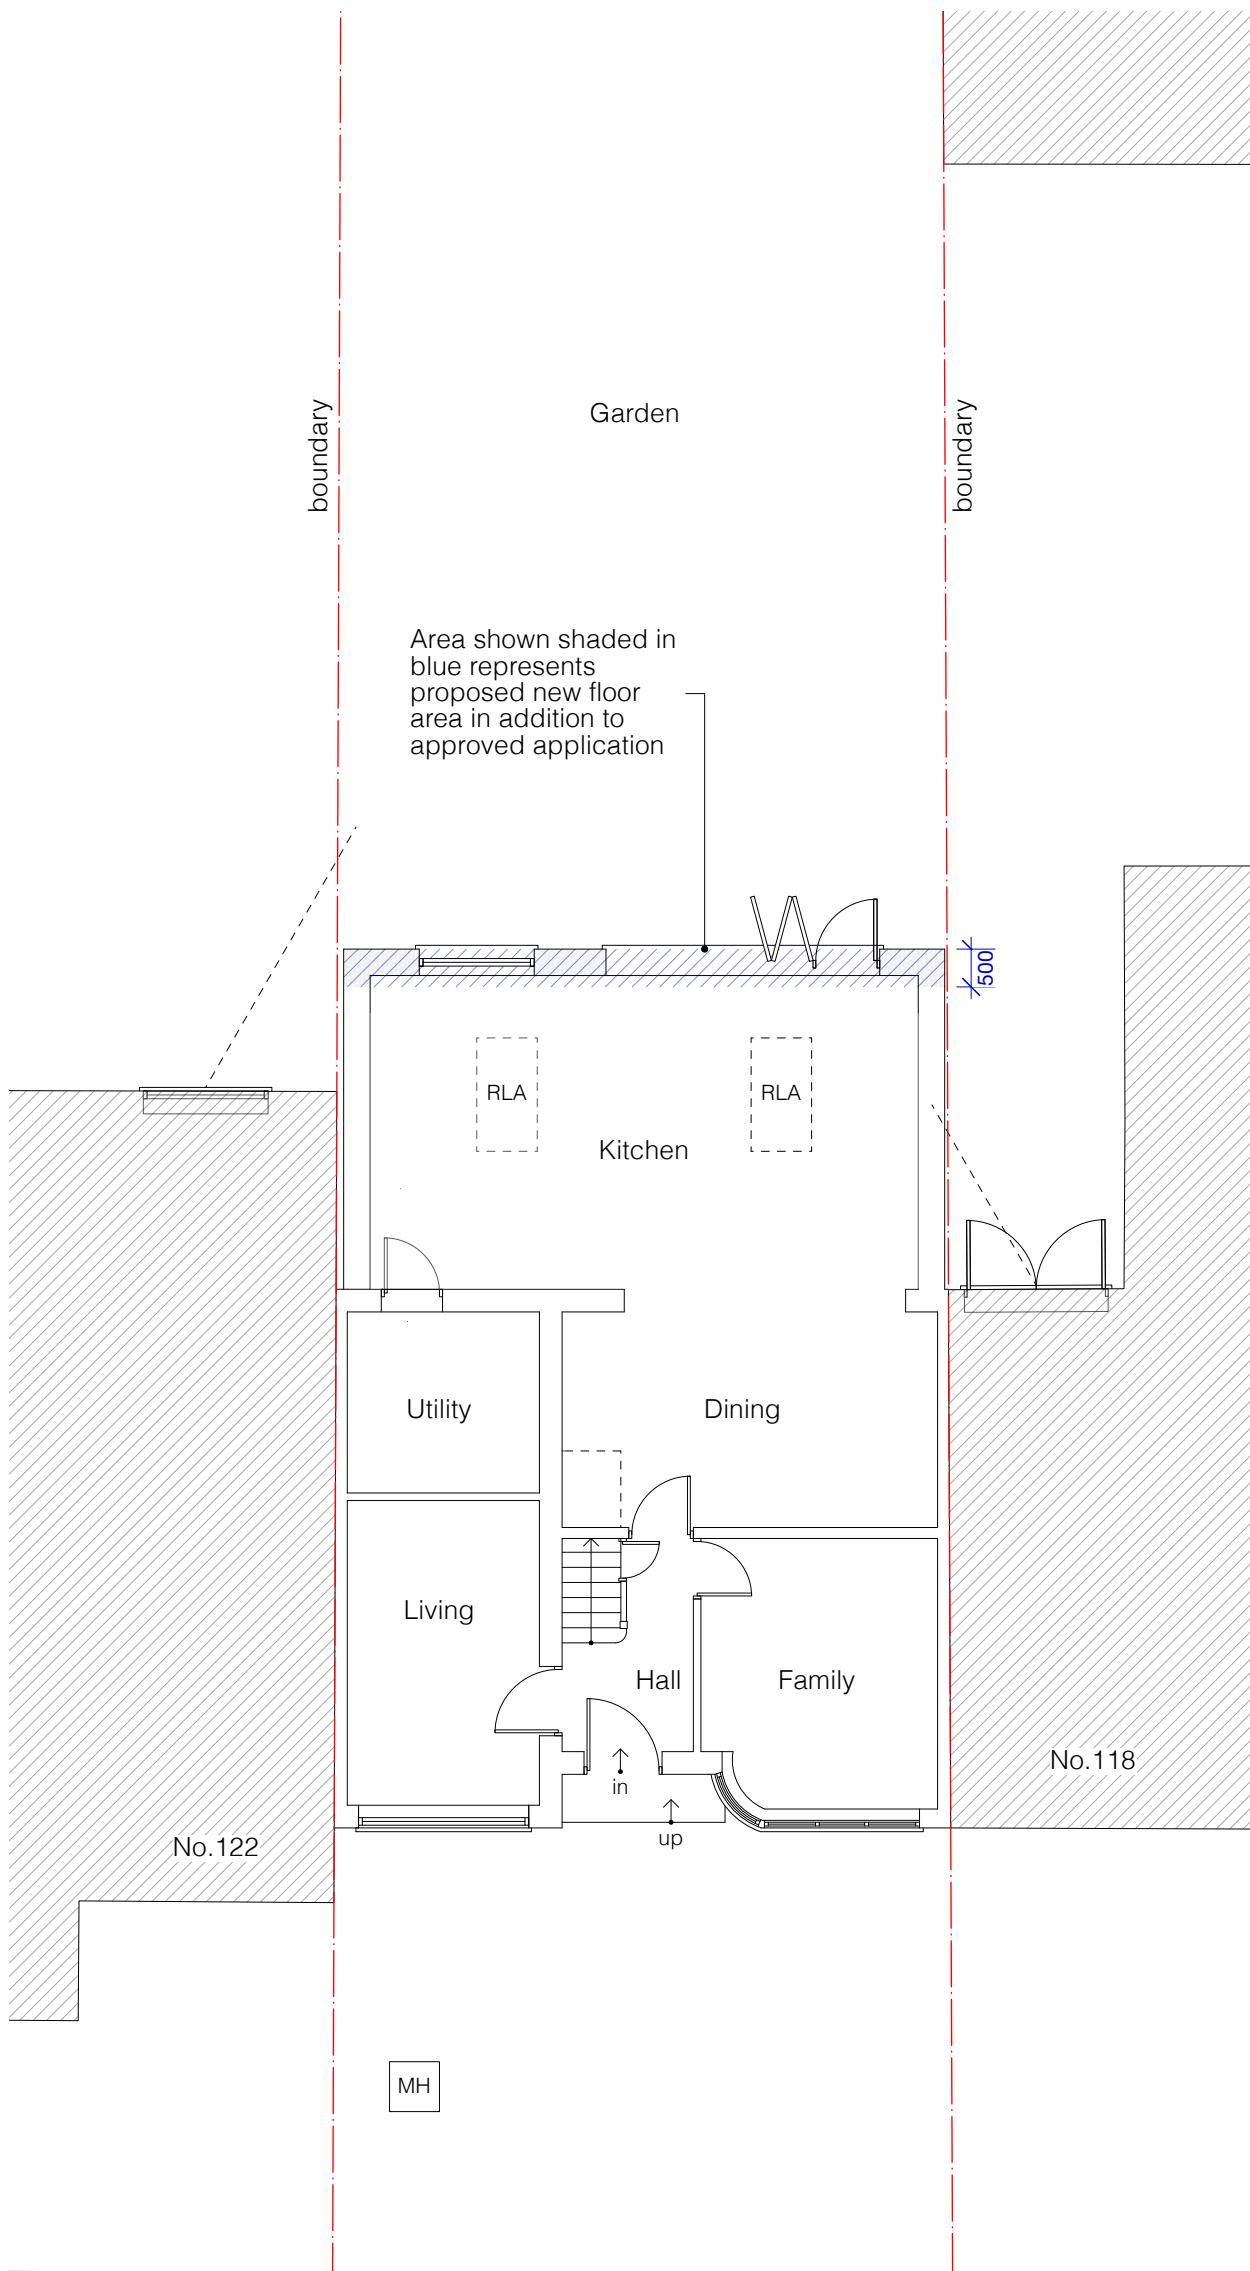


VARIATION

A	12/03/26	GC	Depth of rear extension reduced by 1m
---	----------	----	---------------------------------------

Revision notes

BEVERLEY ROAD





MASONWOOD DESIGN
www.masonwoodgroup.co.uk
gc@masonwoodgroup.co.uk
020 7118 5040

client	Mr Bobby Sharma	
project	120 Beverley Road, Ruislip Manor HA4 9AS	
drawing	PROPOSED GROUND FLOOR PLAN	
date	scale	project no
Jan. 2026	1:100 at A3	2025.014
work stage	drawing no	revision
3	D11	A


Notes

All new work shown shaded or hatched

Demolition generally shown dotted

RLA roof light above
MH manhole



Area shown hatched in blue represents approved application ref. 15589/APP/2025/2758

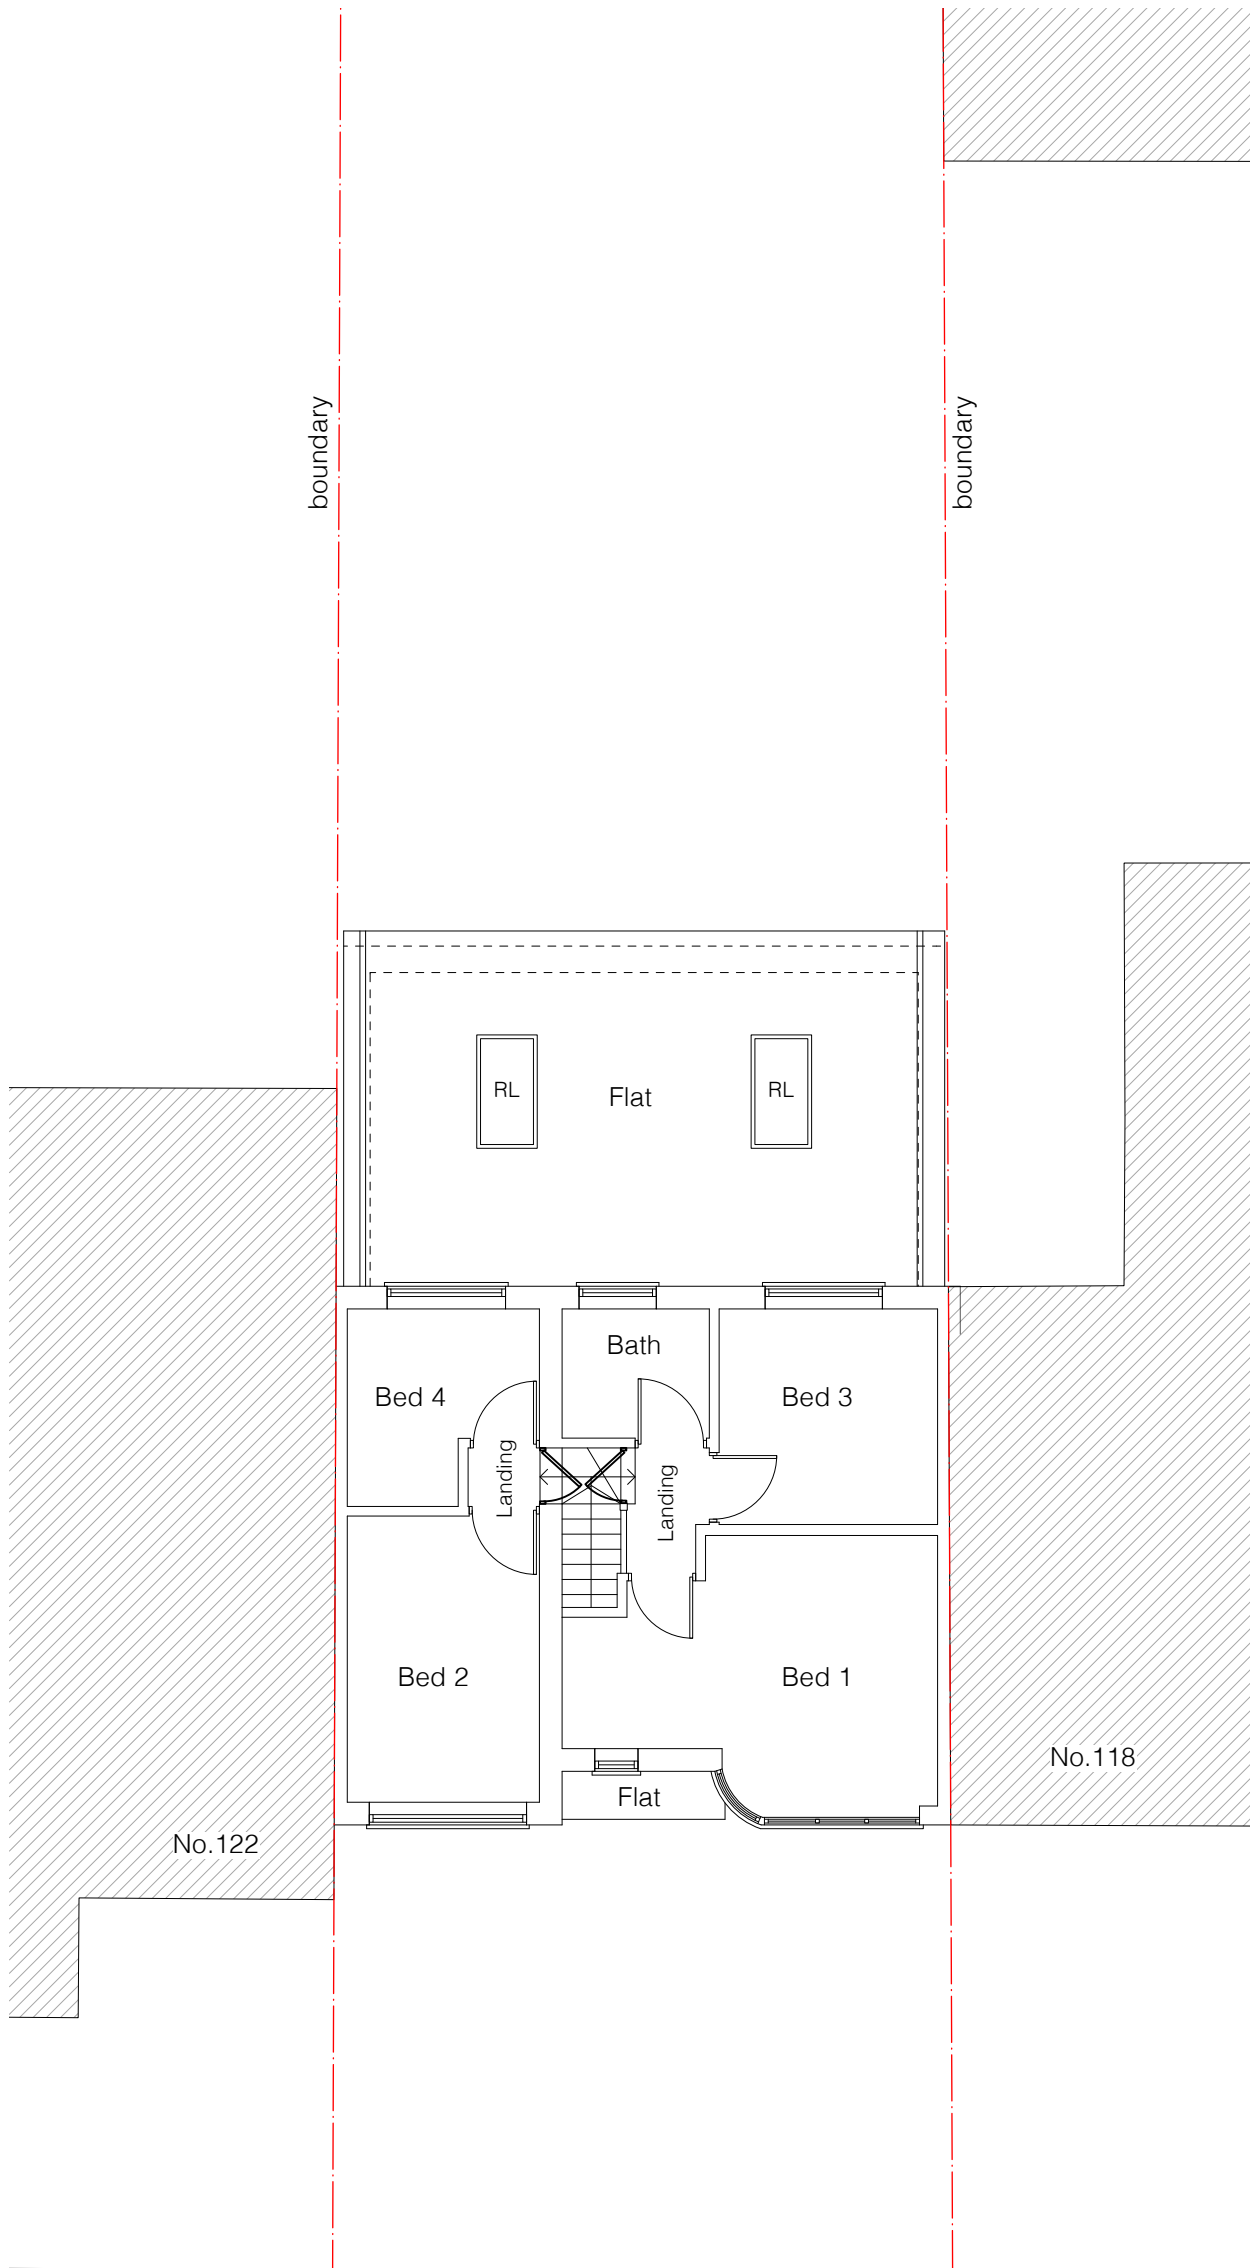


A	12/03/26	GC	Depth of rear extension reduced by 1m
---	----------	----	---------------------------------------

Revision notes

BEVERLEY ROAD

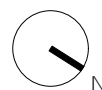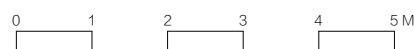

VARIATION




client
Mr Bobby Sharma

project
**120 Beverley Road,
Ruislip Manor HA4 9AS**

drawing
PROPOSED FIRST FLOOR PLAN

date	scale	project no
Jan. 2026	1:100 at A3	2025.014
work stage	drawing no	revision
3	D12	A

www.masonwoodgroup.co.uk
gc@masonwoodgroup.co.uk
020 7118 5040

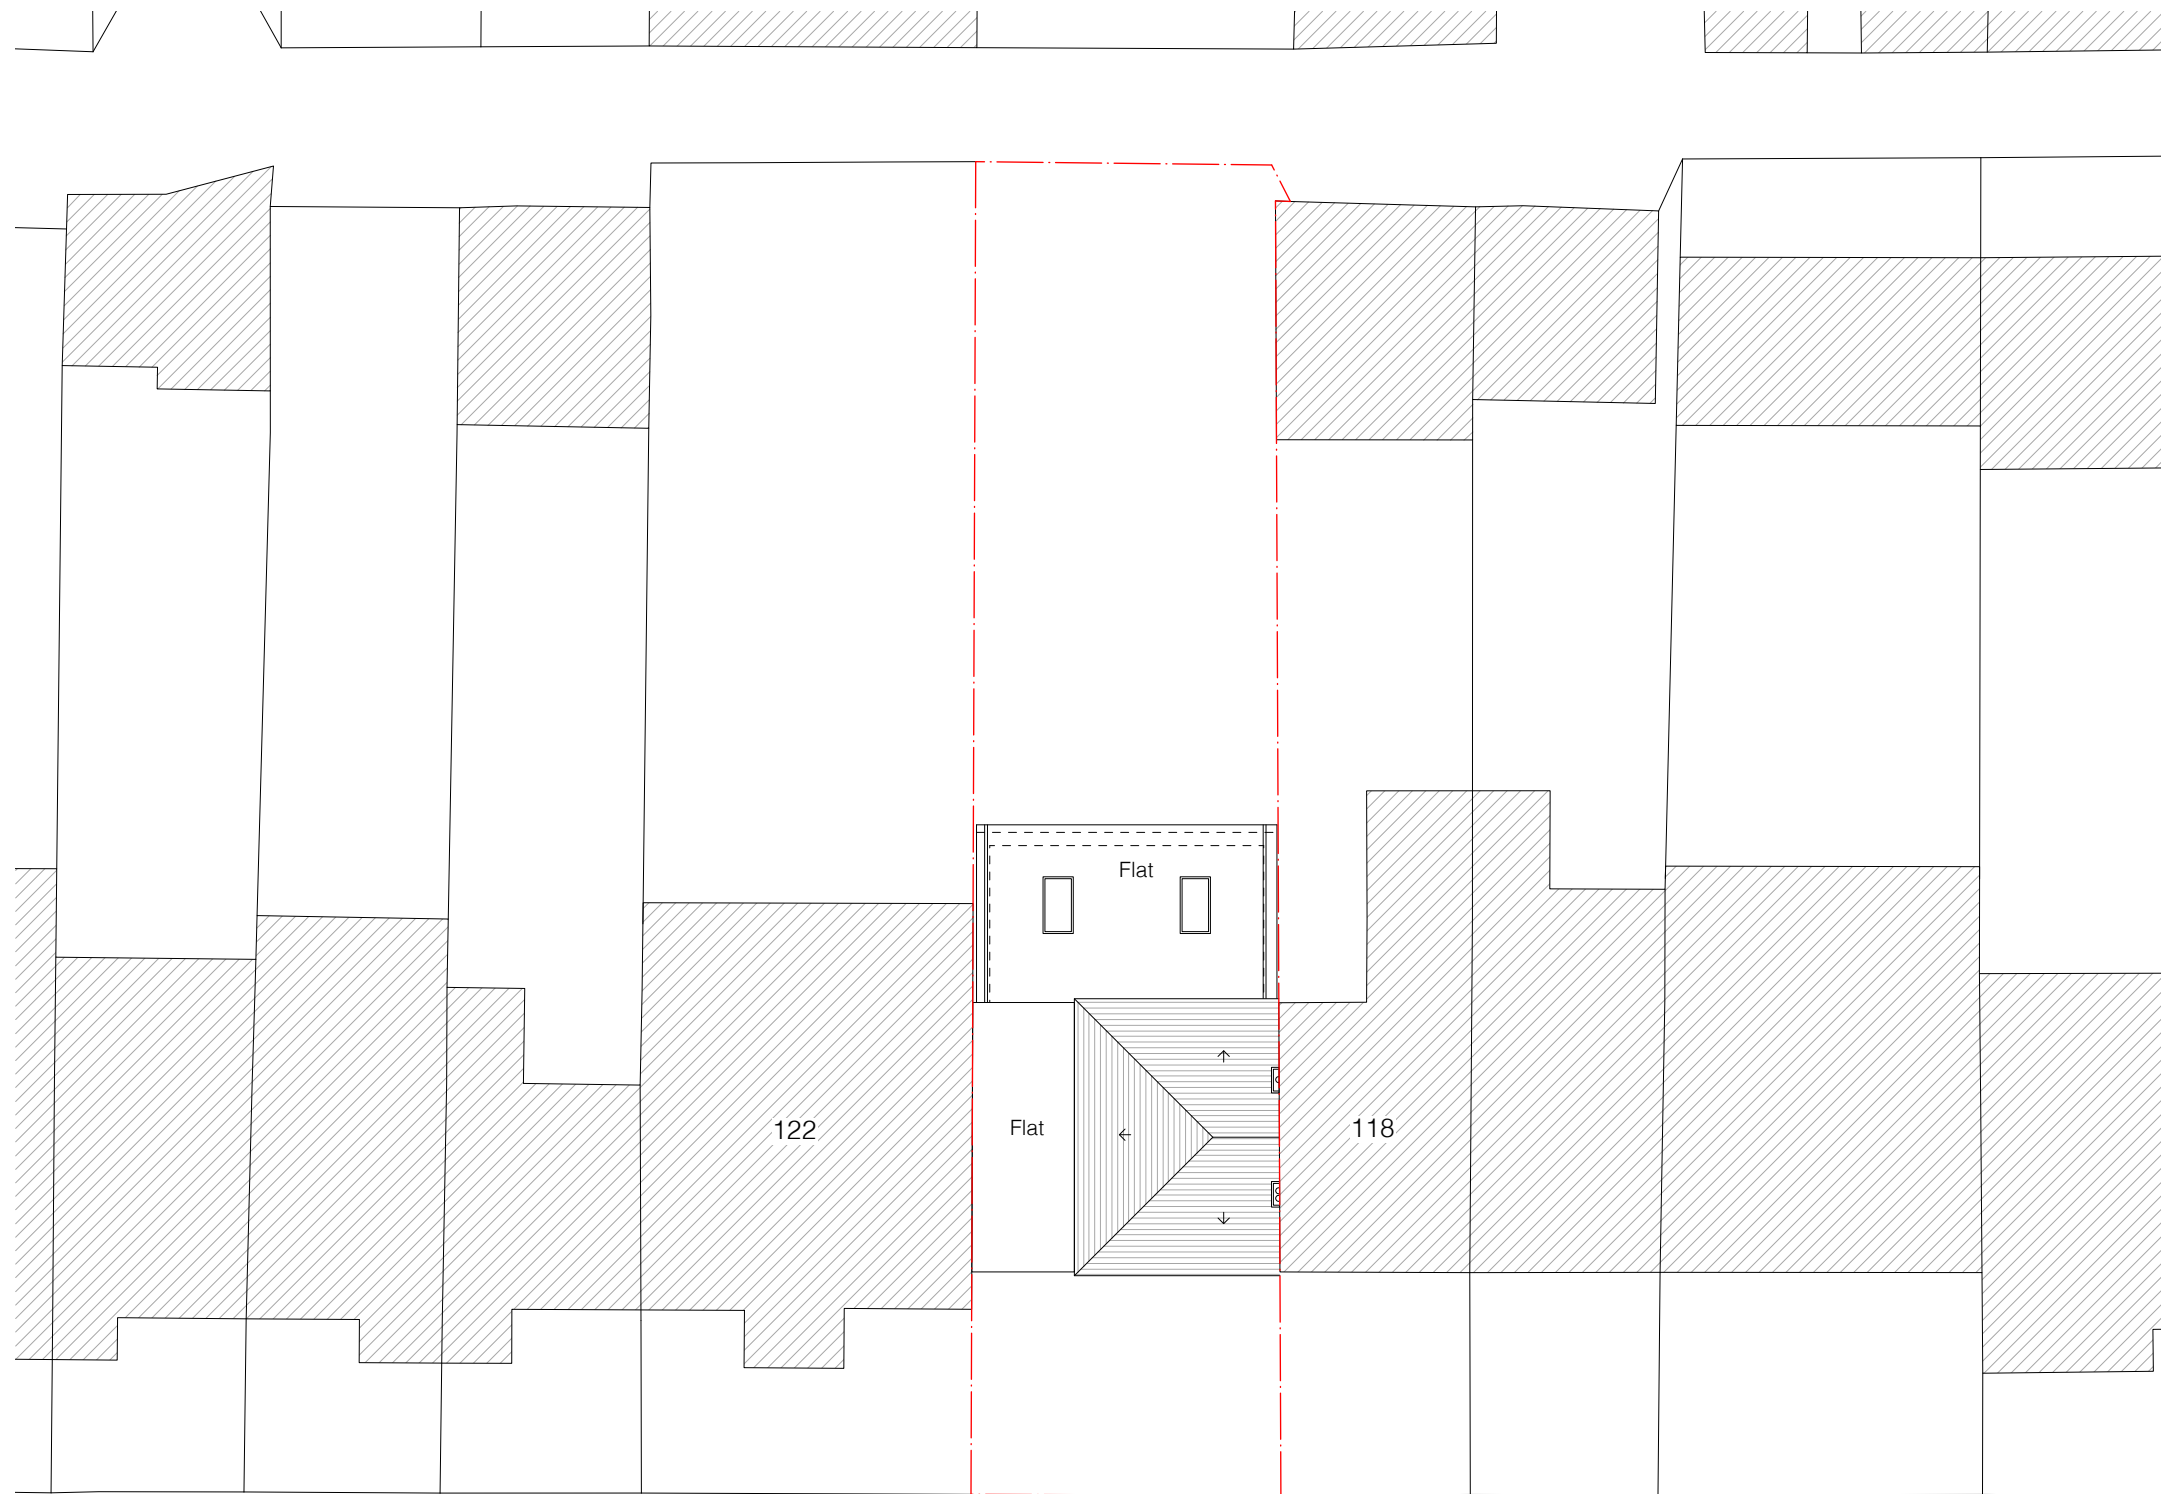

Notes


All new work shown shaded or hatched

Demolition generally shown dotted


Area shown hatched in blue represents approved application ref. 15589/APP/2025/2758

BEVERLEY ROAD

A	12/03/26	GC	Depth of rear extension reduced by 1m
Revision notes			

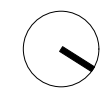

VARIATION



client
Mr Bobby Sharma

project
**120 Beverley Road,
Ruislip Manor HA4 9AS**

drawing
PROPOSED ROOF & SITE PLAN

date Jan. 2026	scale 1:200 at A3	project no 2025.014
work stage 3	drawing no D13	revision A

www.masonwoodgroup.co.uk
gc@masonwoodgroup.co.uk
020 7118 5040

Notes


All new work shown shaded or hatched

Demolition generally shown dotted

Area shown hatched in blue represents approved application ref. 15589/APP/2025/2758





NORTH - EAST
Front

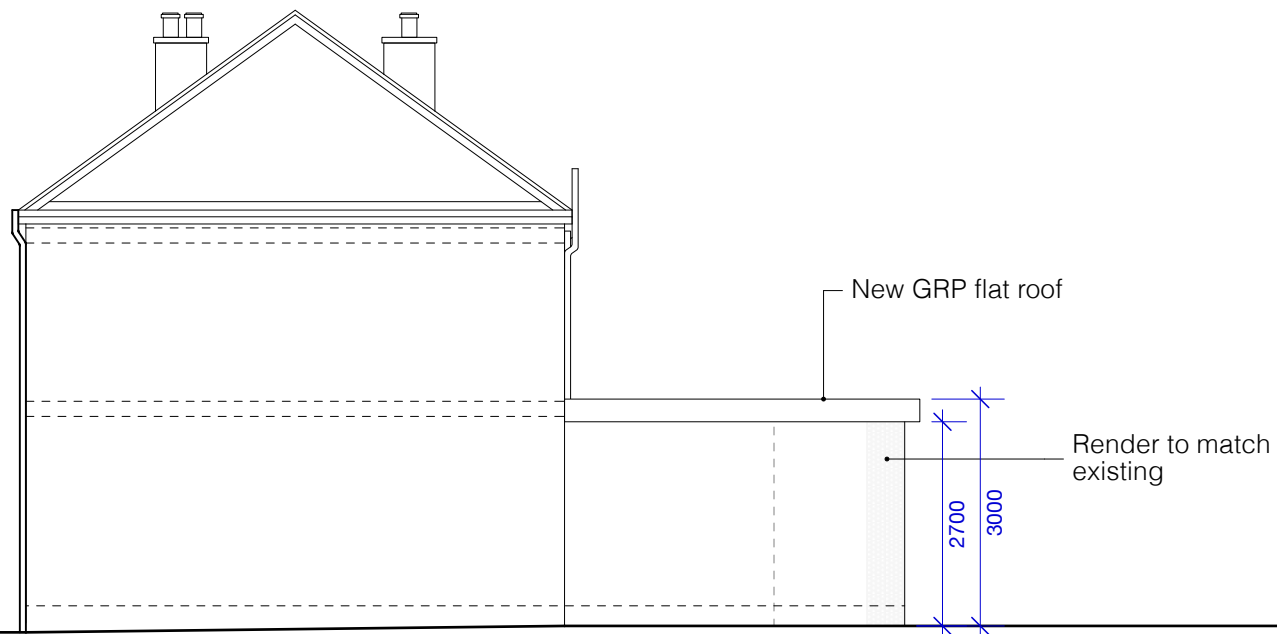

SOUTH - EAST
Side

Revision notes
A 12/03/26 GC Depth of rear extension reduced by 1m

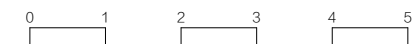

 MASONWOOD DESIGN	client Mr Bobby Sharma	
	project 120 Beverley Road, Ruislip Manor HA4 9AS	
drawing PROPOSED ELEVATIONS		
date Jan. 2026	scale 1:100 at A3	project no 2025.014
gc@masonwoodgroup.co.uk 020 7118 5040	work stage 3	revision A

VARIATION

Notes


All new work shown shaded or hatched

Demolition generally shown dotted

Area shown hatched in blue represents approved application ref. 15589/APP/2025/2758



SOUTH - WEST
Rear

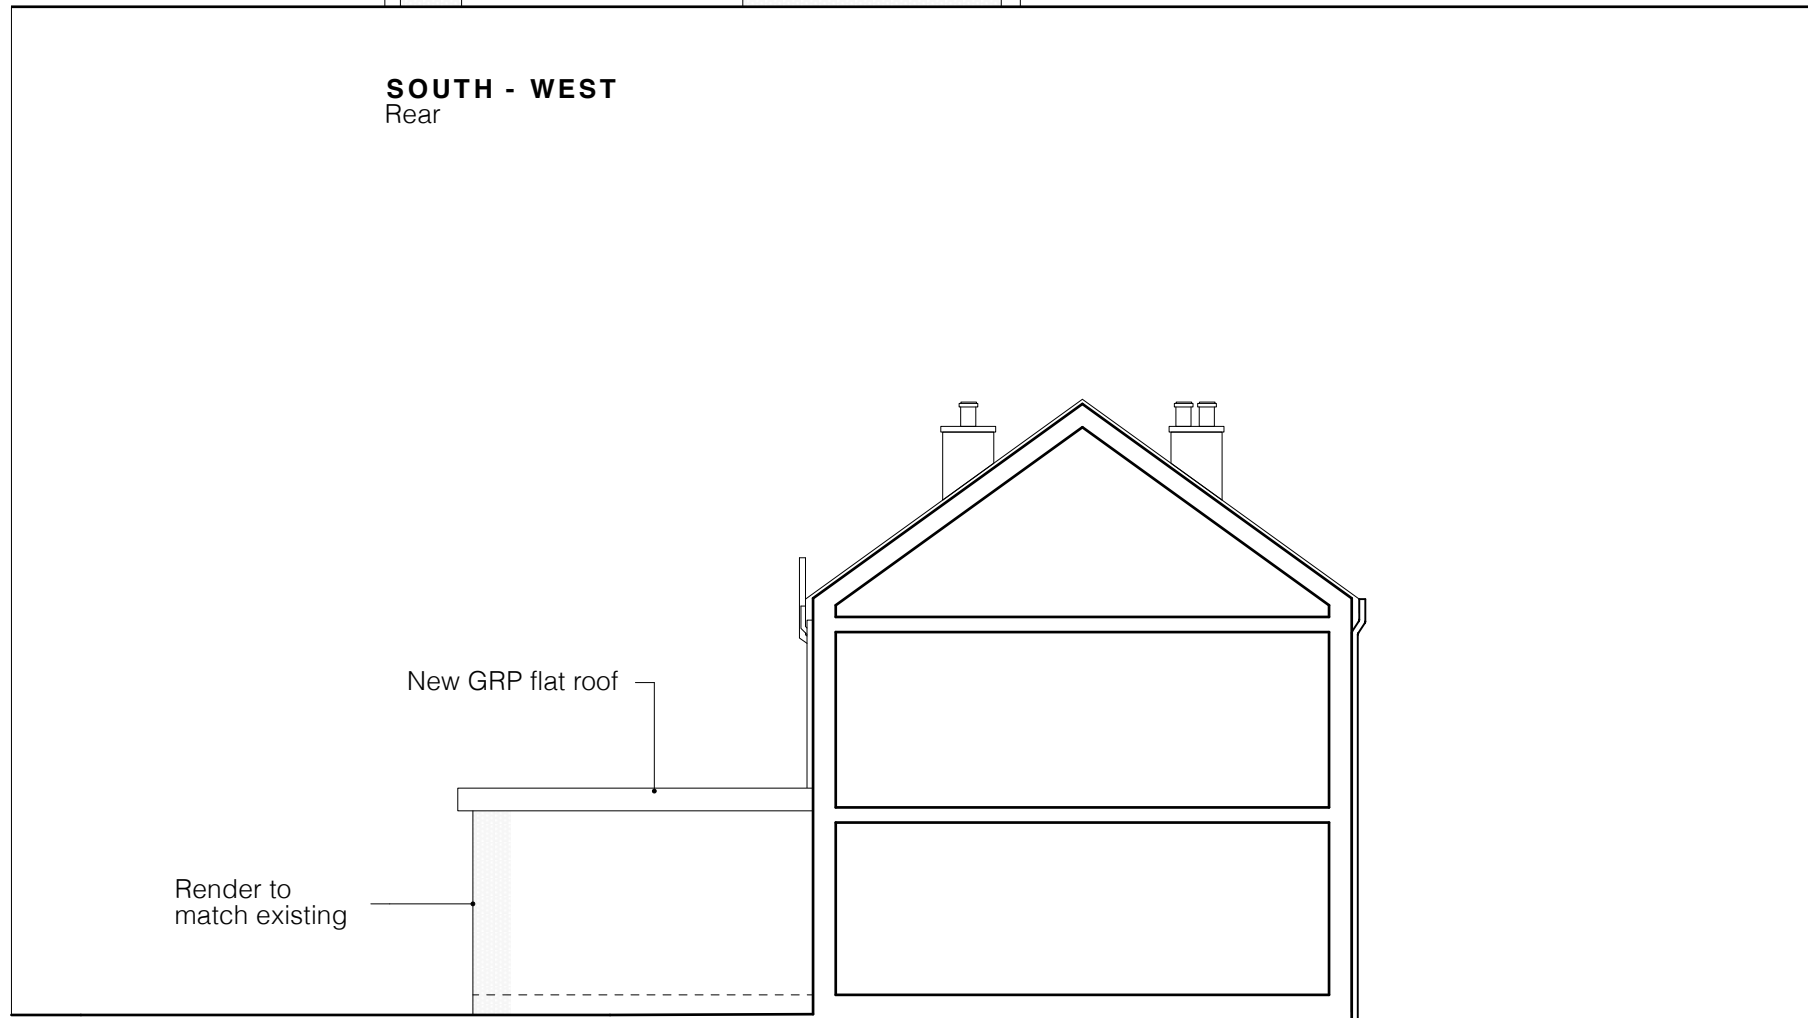


SOUTH - WEST
Part Section - Part Elevation

A	12/03/26	GC	Depth of rear extension reduced by 1m
Revision notes			



VARIATION



client
Mr Bobby Sharma

project
120 Beverley Road,
Ruislip Manor HA4 9AS

drawing
PROPOSED ELEVATIONS

date Jan. 2026	scale 1:100 at A3	project no 2025.014
work stage 3	drawing no D15	revision A

www.masonwoodgroup.co.uk
gc@masonwoodgroup.co.uk
020 7118 5040