

## General Notes

© ABAY ARCHITECTURE RIBA


All dimensions and levels to be checked on site and any discrepancies to be reported to the architect before construction.

Written dimensions to be taken in preference to scaled dimensions.



PROPOSED FRONT ELEVATION A

SIDE EXTENSION

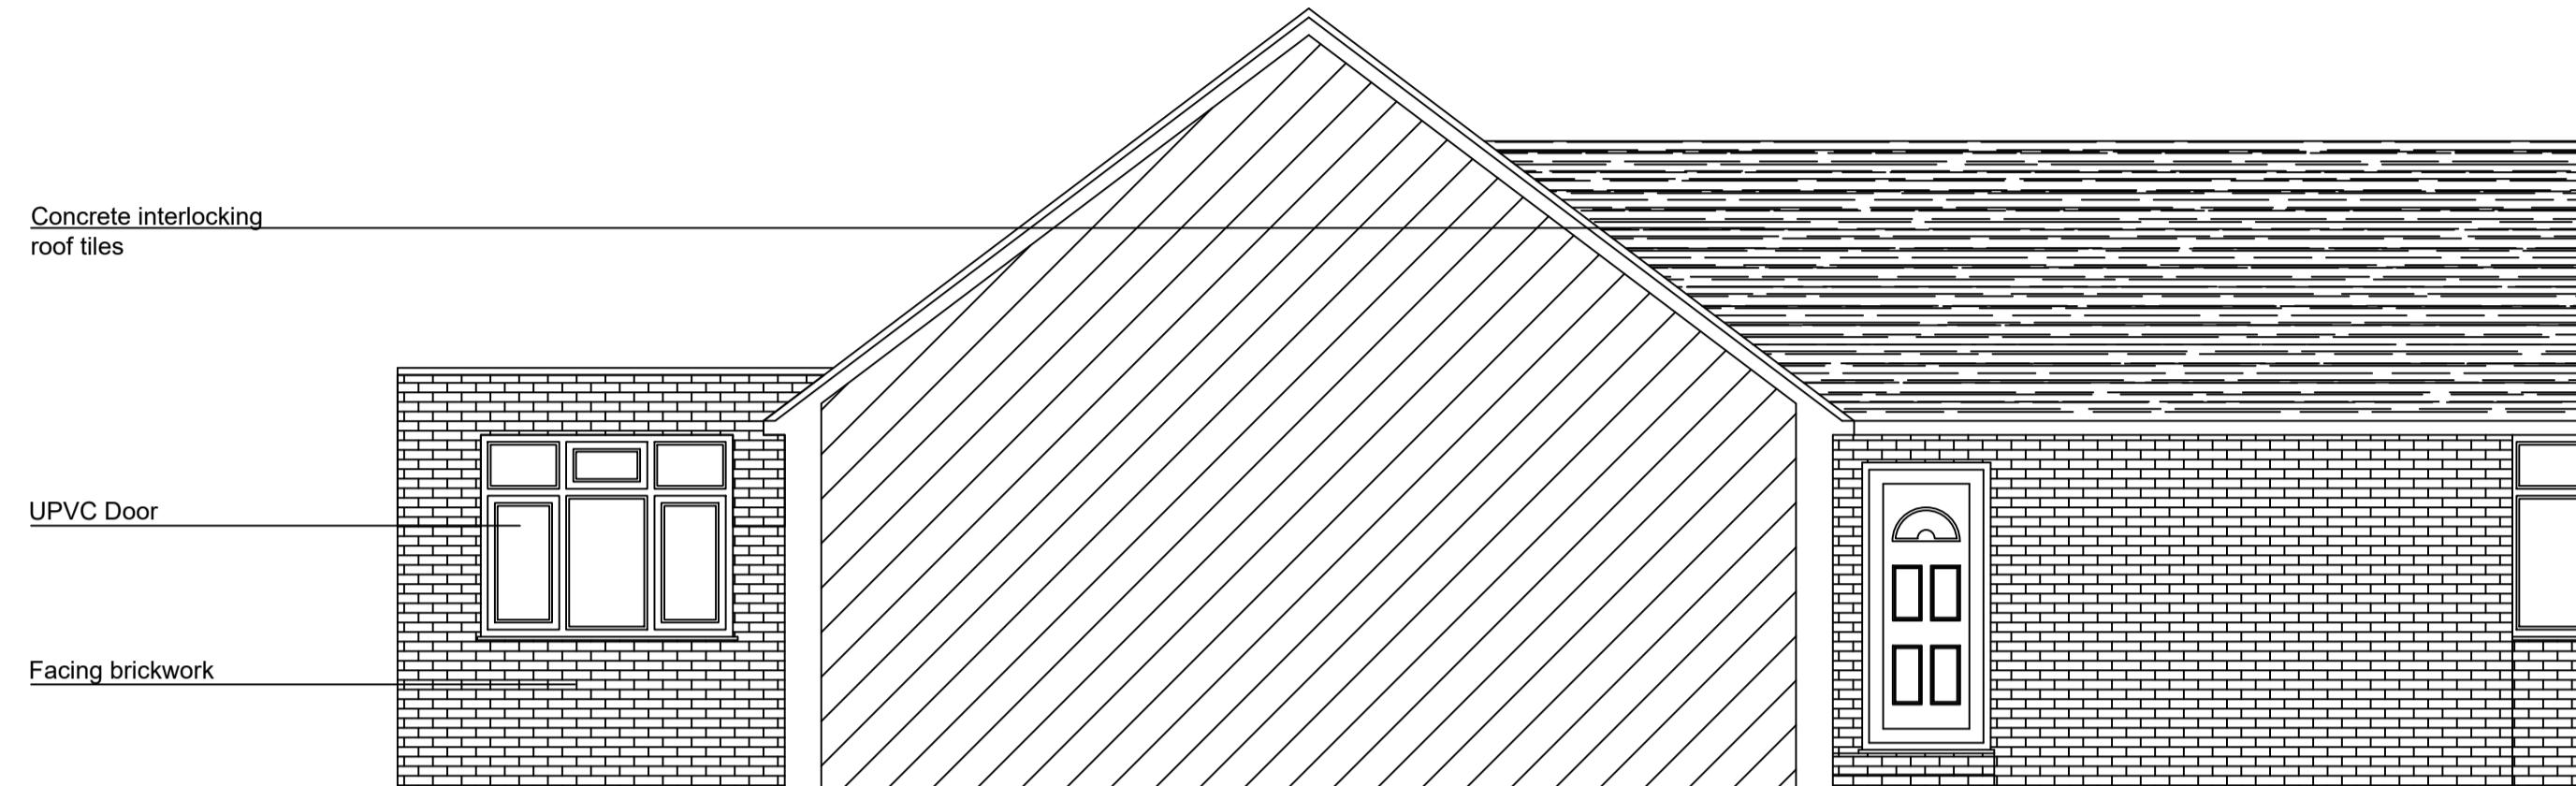

PROPOSED SIDE ELEVATION B

REAR/SIDE EXTENSION

0 5 10 15ft  
0 1 2 3 4 5m

Rev	Date	Amendment
-----	------	-----------

### CLIENT

MR. FAROOQ HASSAN  
31 CAMBRIDGE CLOSE  
HARMONDSWORTH  
WEST DRAYTON  
UB7 0AN

### PROJECT

PROPOSED  
Elevations

DATE  
05.09.22


SCALE  
1:50 @ A1

DRAWN  
NA

REV


DRAWING NUMBER  
1343-P-005

Neha Abayawardana RIBA  
abay.architecture@yahoo.com

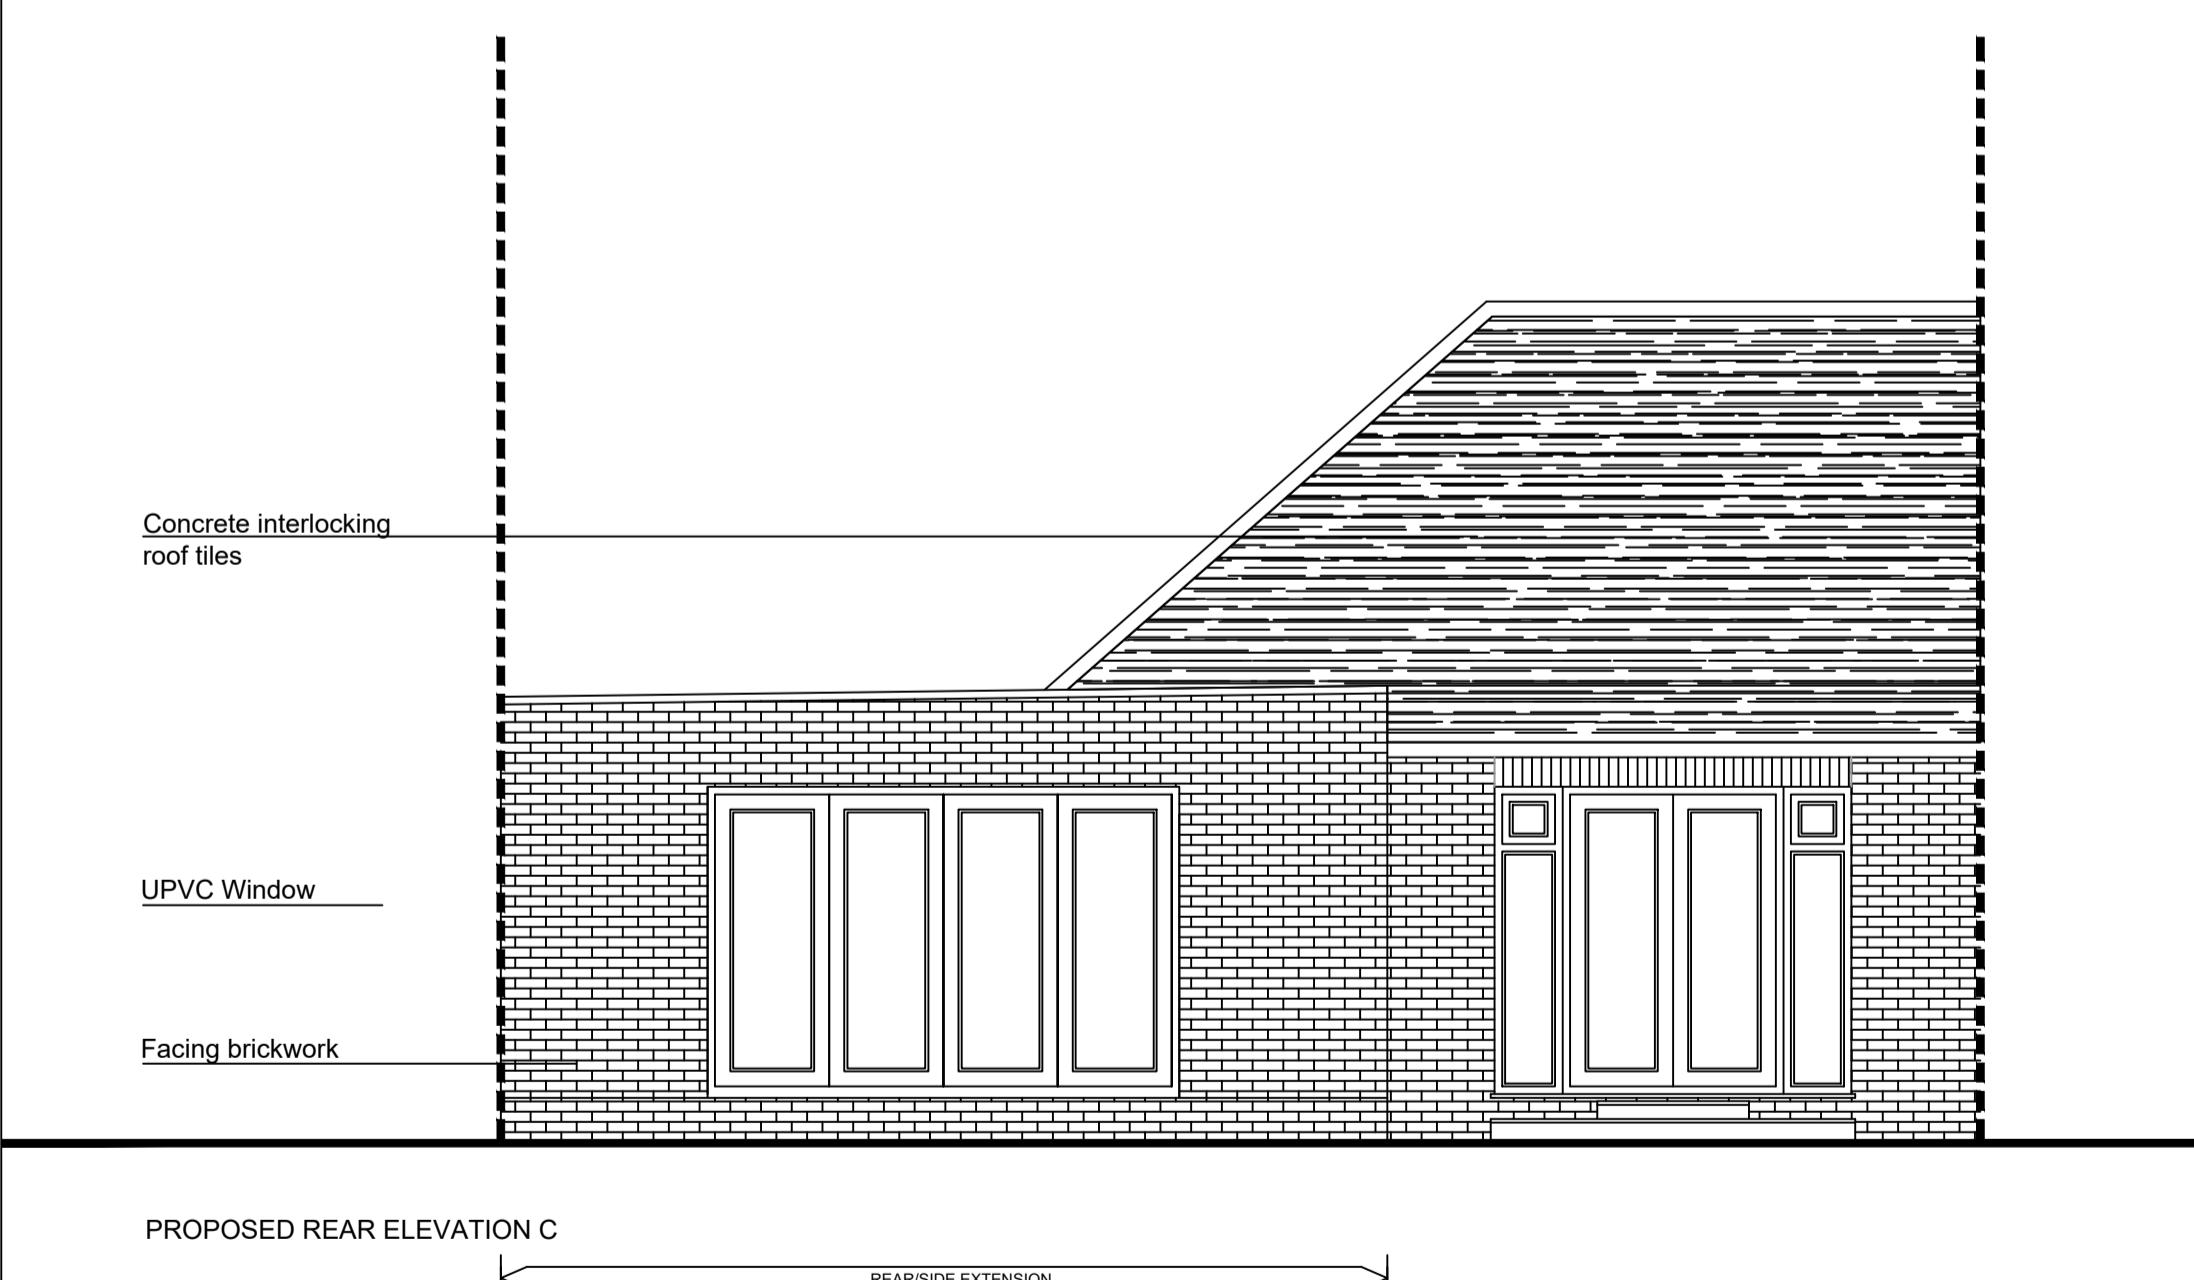

PROPOSED REAR ELEVATION C

REAR/SIDE EXTENSION

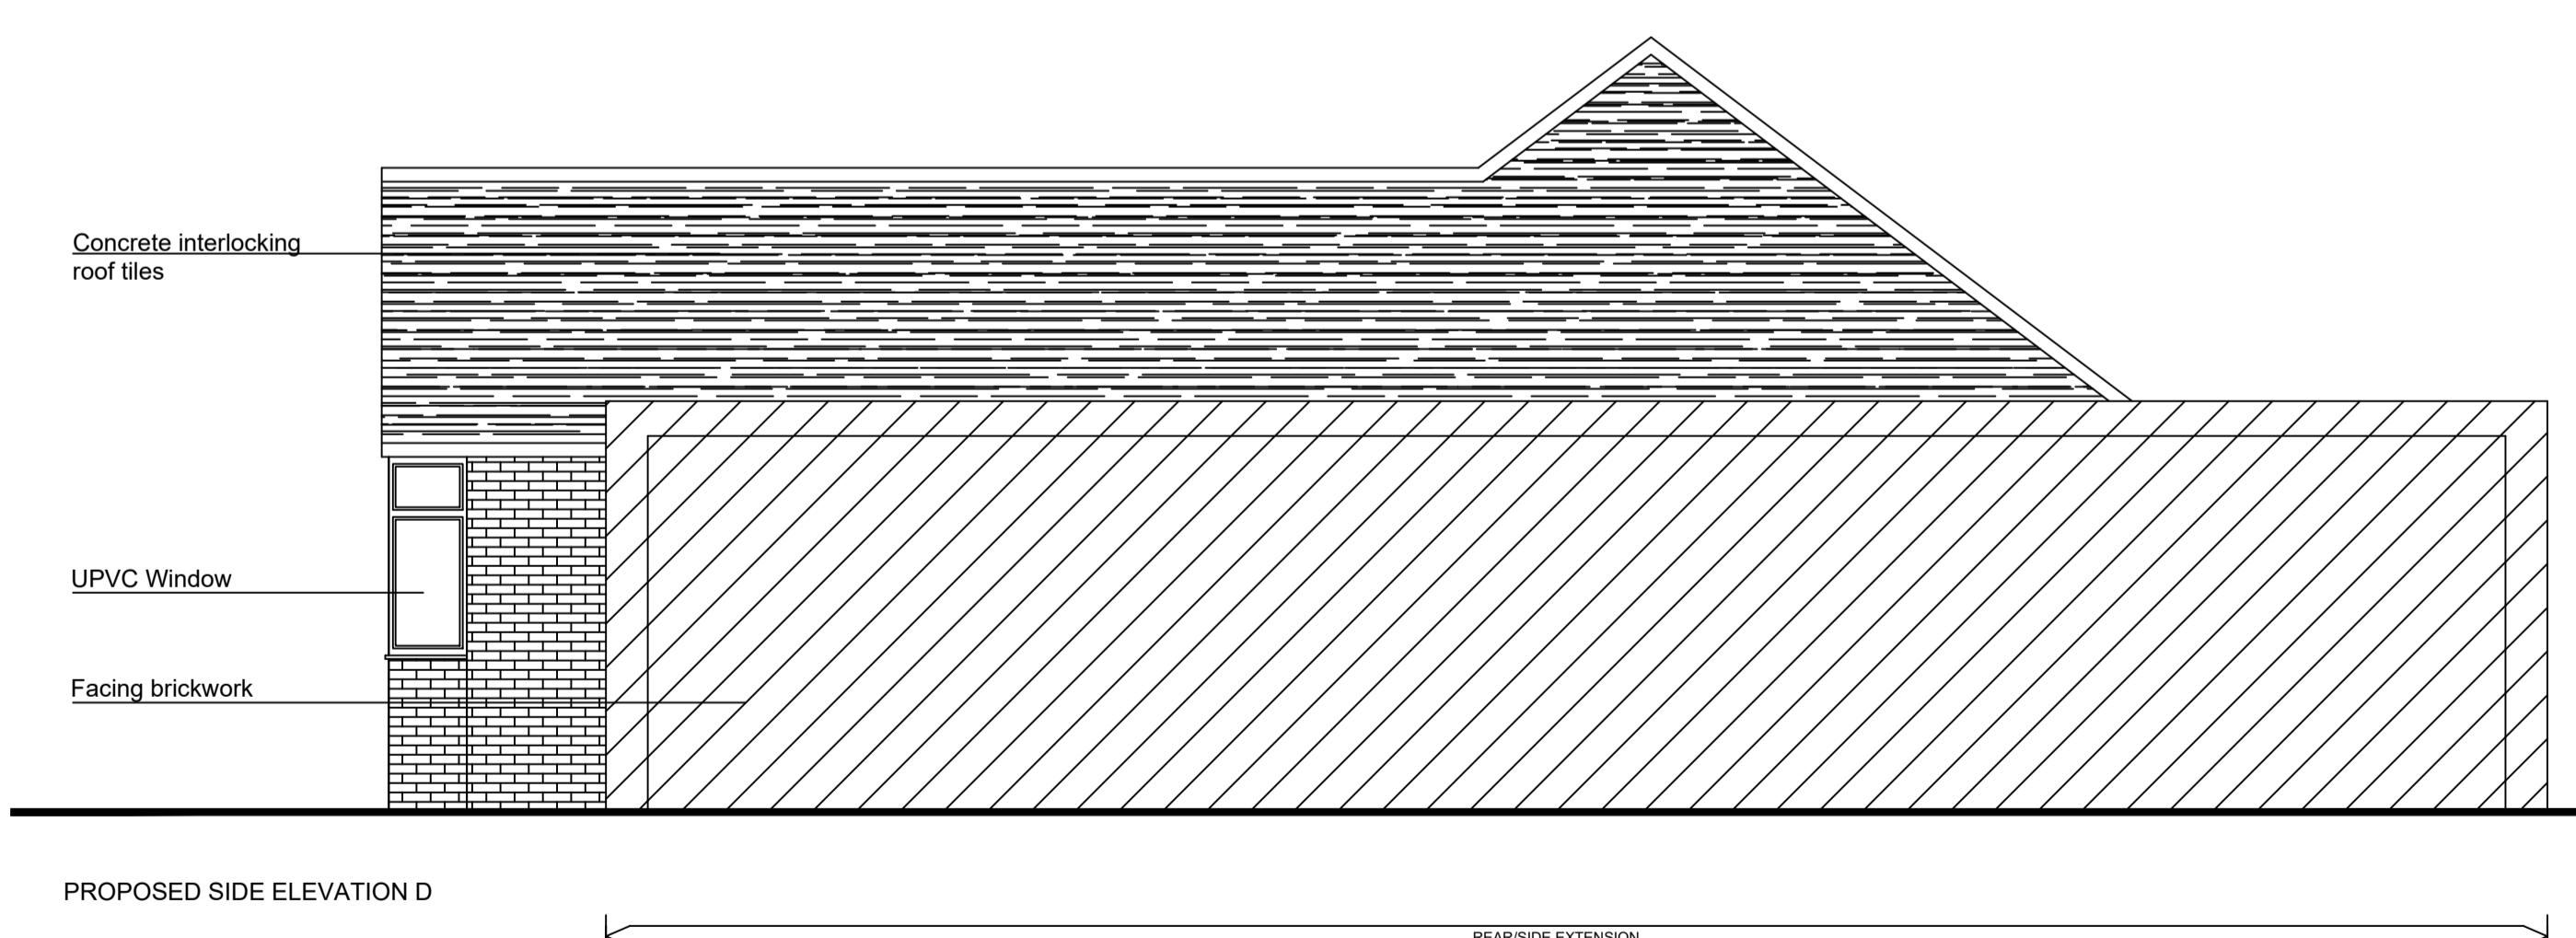

PROPOSED SIDE ELEVATION D

REAR/SIDE EXTENSION