


EXISTING GF PLAN



BLOCK PLAN 1/500

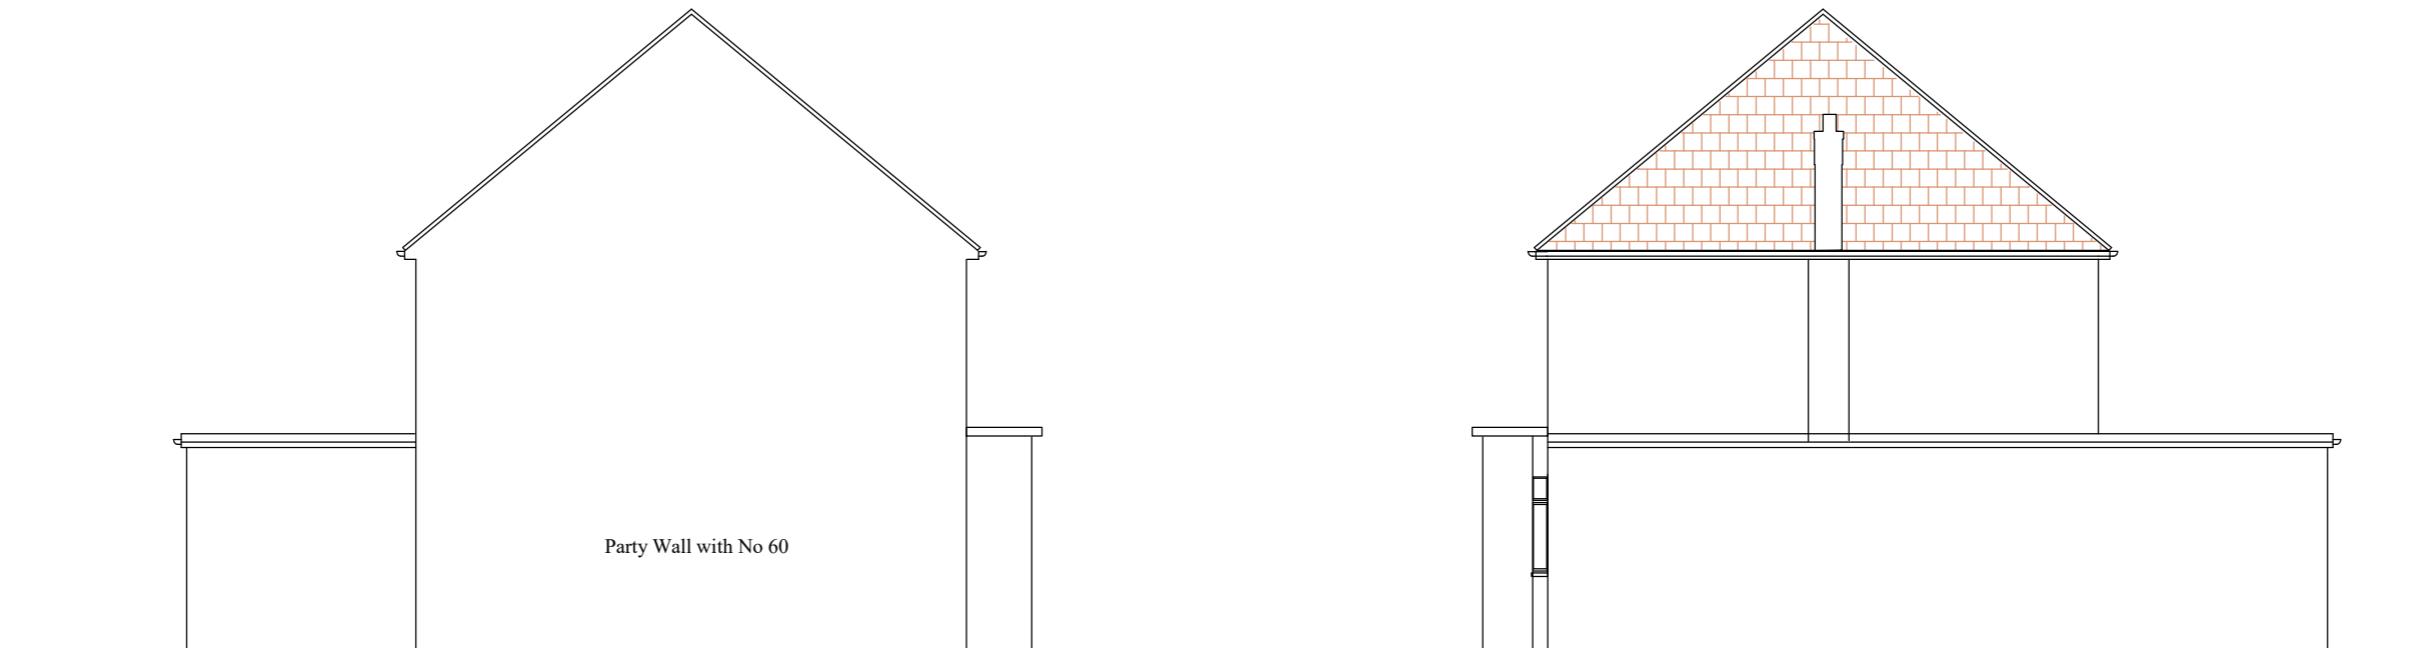

EXISTING SIDE ELEVATION

EXISTING SIDE ELEVATION



EXISTING REAR ELEVATION



EXISTING FRONT ELEVATION

Notes;

- This drawing is a copy right of Line Design Ltd
- All dimensions must be checked before commencement of any works and inform the client of any discrepancies, before start of any works
- This drawing may not be copied without prior approval from Line Design Limited
- All building works to comply with Building regulations
- These drawings are prepared taking pre-construction design as to CDM 2015 regulations. The client is required to comply with pre-construction and construction phase of the CDM 2015 regulations
- Contractor to check all specifications and drawings prior to commencement of works and inform the client of any discrepancies.
- Refer to structural, mechanical, electrical specifications and clients instructions.
- Party Wall Act, would apply and the client to make arrangement with neighbouring properties before commencement of works.
- The builder will be fully responsible for the building works, to make all relevant building regulations application, liaison with building inspector and provide all relevant certificates on completion.

| Revision | Description | Date |
|----------|-------------------------------------------|------|
| | Project; 58 Marvell Avenue Hayes, UB4 0QS | |

Project Title;
Single Storey Side Extension and Internal Alterations

Drawing No; P5801 Revision;
Date; Oct 2022 Drawn by; AS
Scale; 1/100 @A2 Chkd by; MK