

Location Map  
1: 1250




Red hatched area indicates  
proposed development




Block Plan  
1: 500


Purpose: Planning	Description	Sheet Name	Project No:	Sheet No:	Contact info:
Scale: As indicated @A3 Date: June 2022	Proposed development at 33 the Avenue, UB8 3AD	Location and Block Plan	21364	PL01	e-mail: info@divi-design.co.uk tel: 0203 488 2828 web: www.divi-design.co.uk Kemp House, 152 City Road London, EC1V 2NX

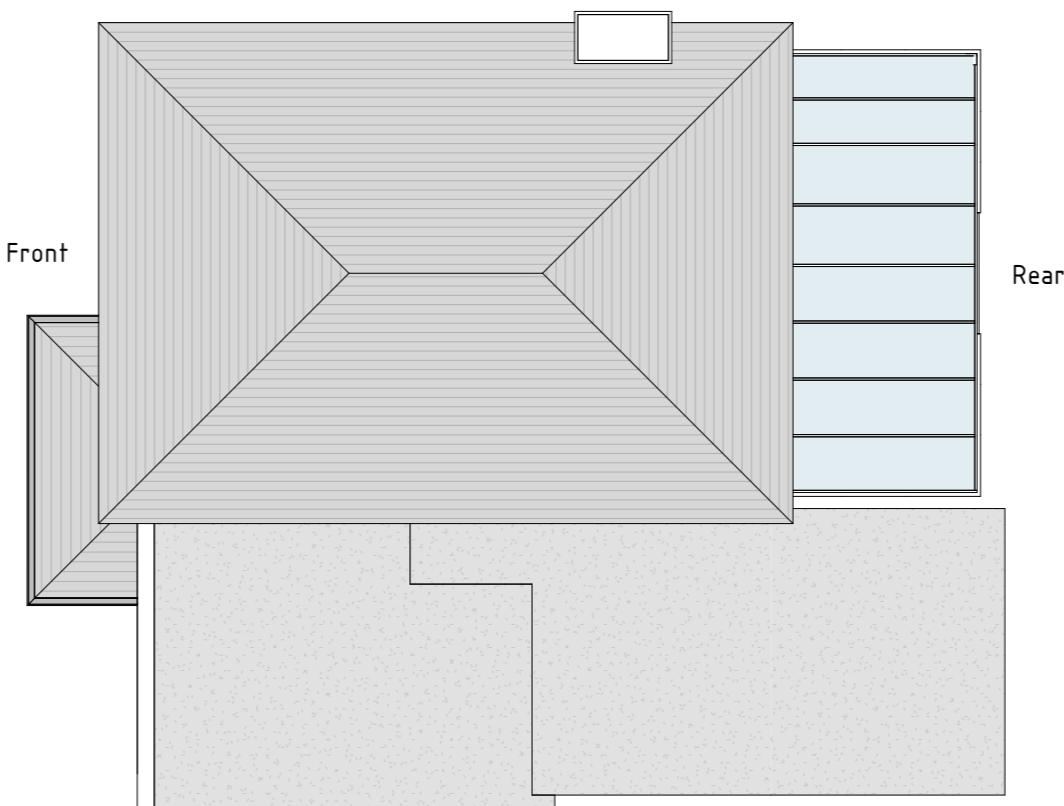

Existing Roof Plan  
1: 100

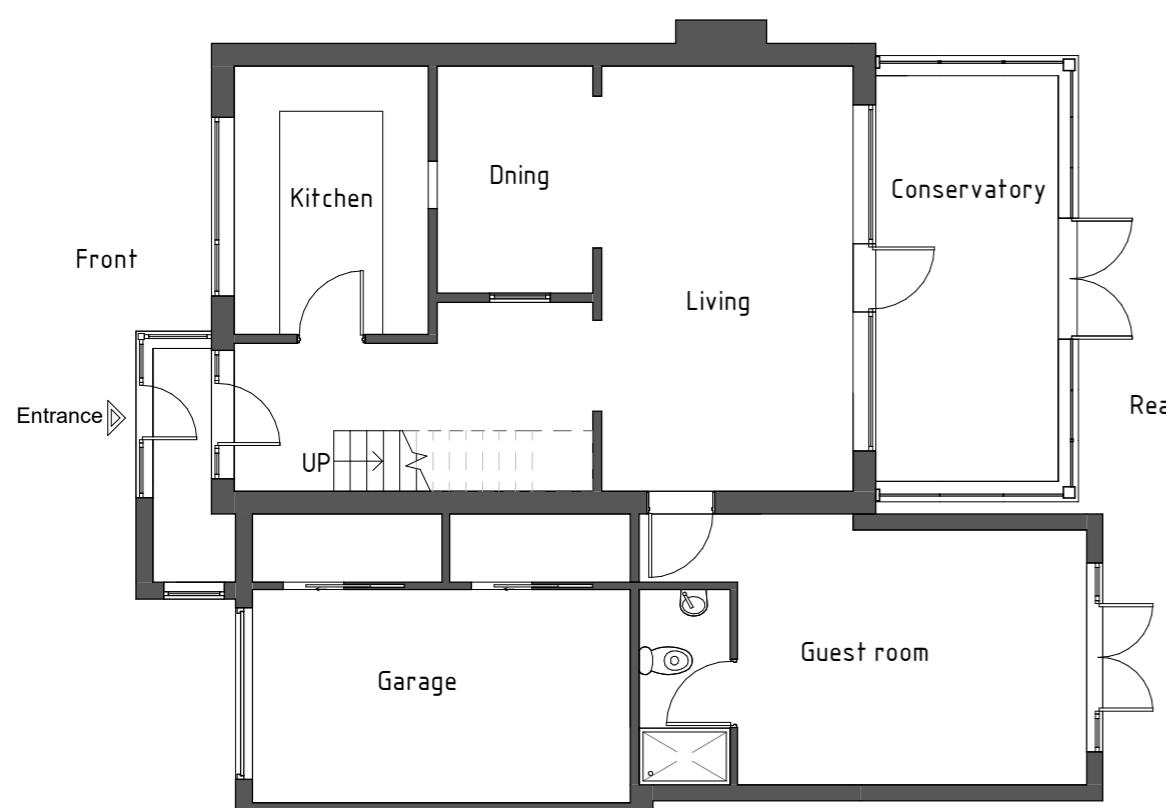

Existing Ground Floor  
1: 100

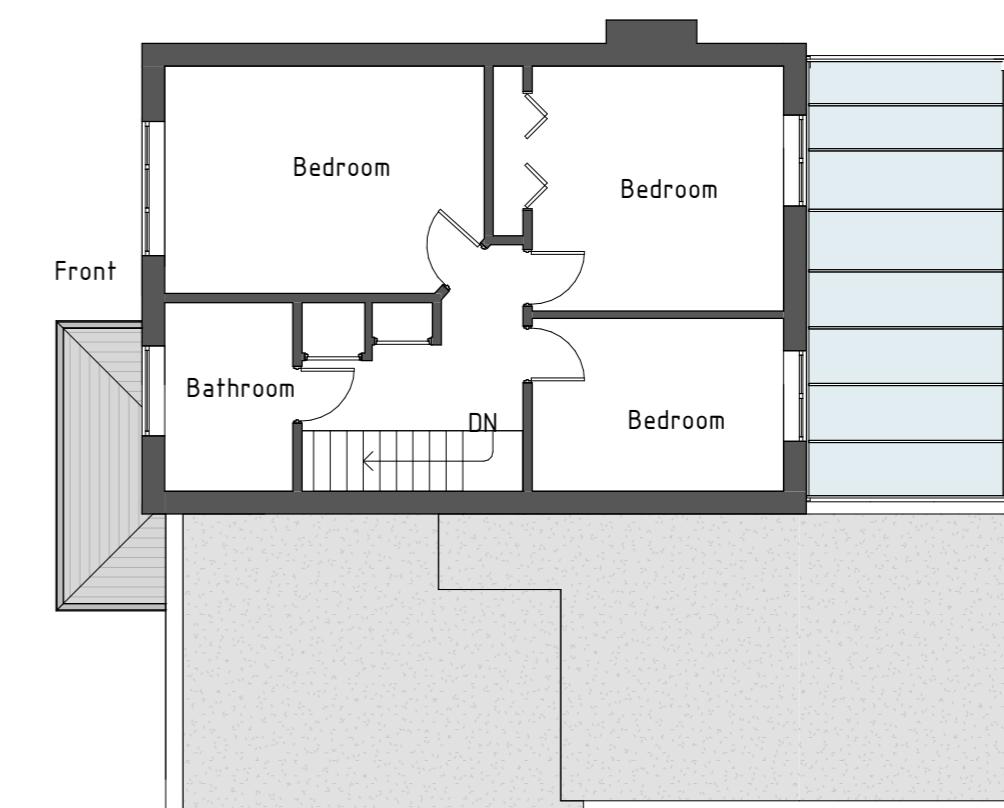


Existing First Floor  
1: 100

Purpose: Planning	Description	Sheet Name	Project No:	Sheet No:	Contact info:
Scale: 1 : 100 @A3 Date: June 2022	Proposed development at 33 the Avenue, UB8 3AD	Existing Plans	21364	PL02	e-mail: info@divi-design.co.uk tel: 0203 488 2828 web: www.divi-design.co.uk Kemp House, 152 City Road London, EC1V 2NX



Existing Front Elevation  
1:100

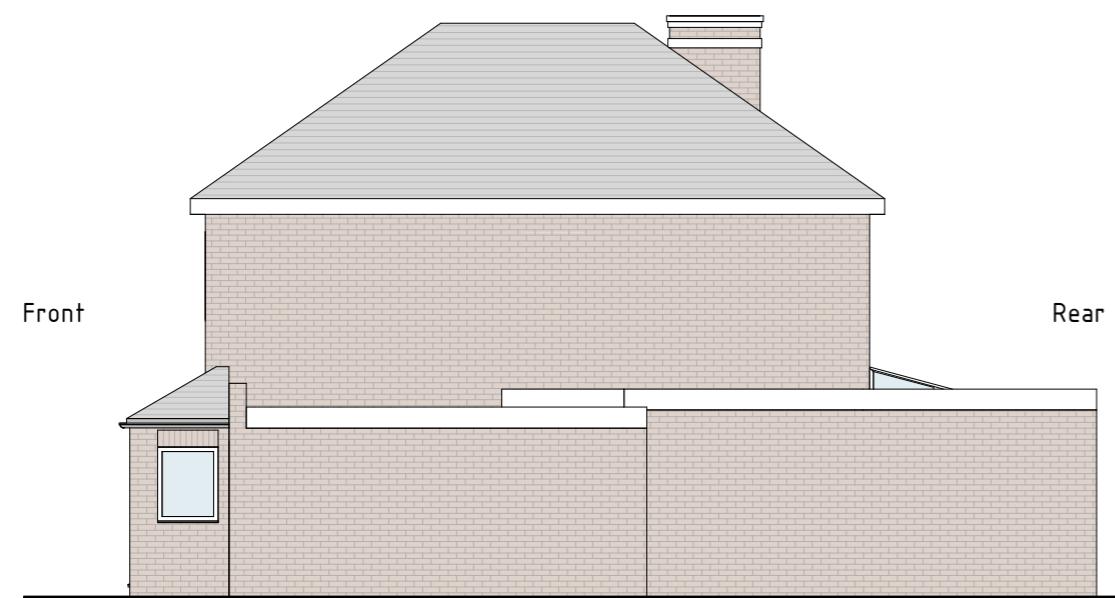


Existing Side Elevation  
1:100




Existing Rear Elevation  
1:100

Purpose: Planning	Description	Sheet Name	Project No:	Sheet No:	Contact info:
Scale: 1:100 @A3 Date: June 2022	Proposed development at 33 the Avenue, UB8 3AD	Existing Elevations	21364	PL03	e-mail: info@divi-design.co.uk tel: 0203 488 2828 web: www.divi-design.co.uk Kemp House, 152 City Road London, EC1V 2NX

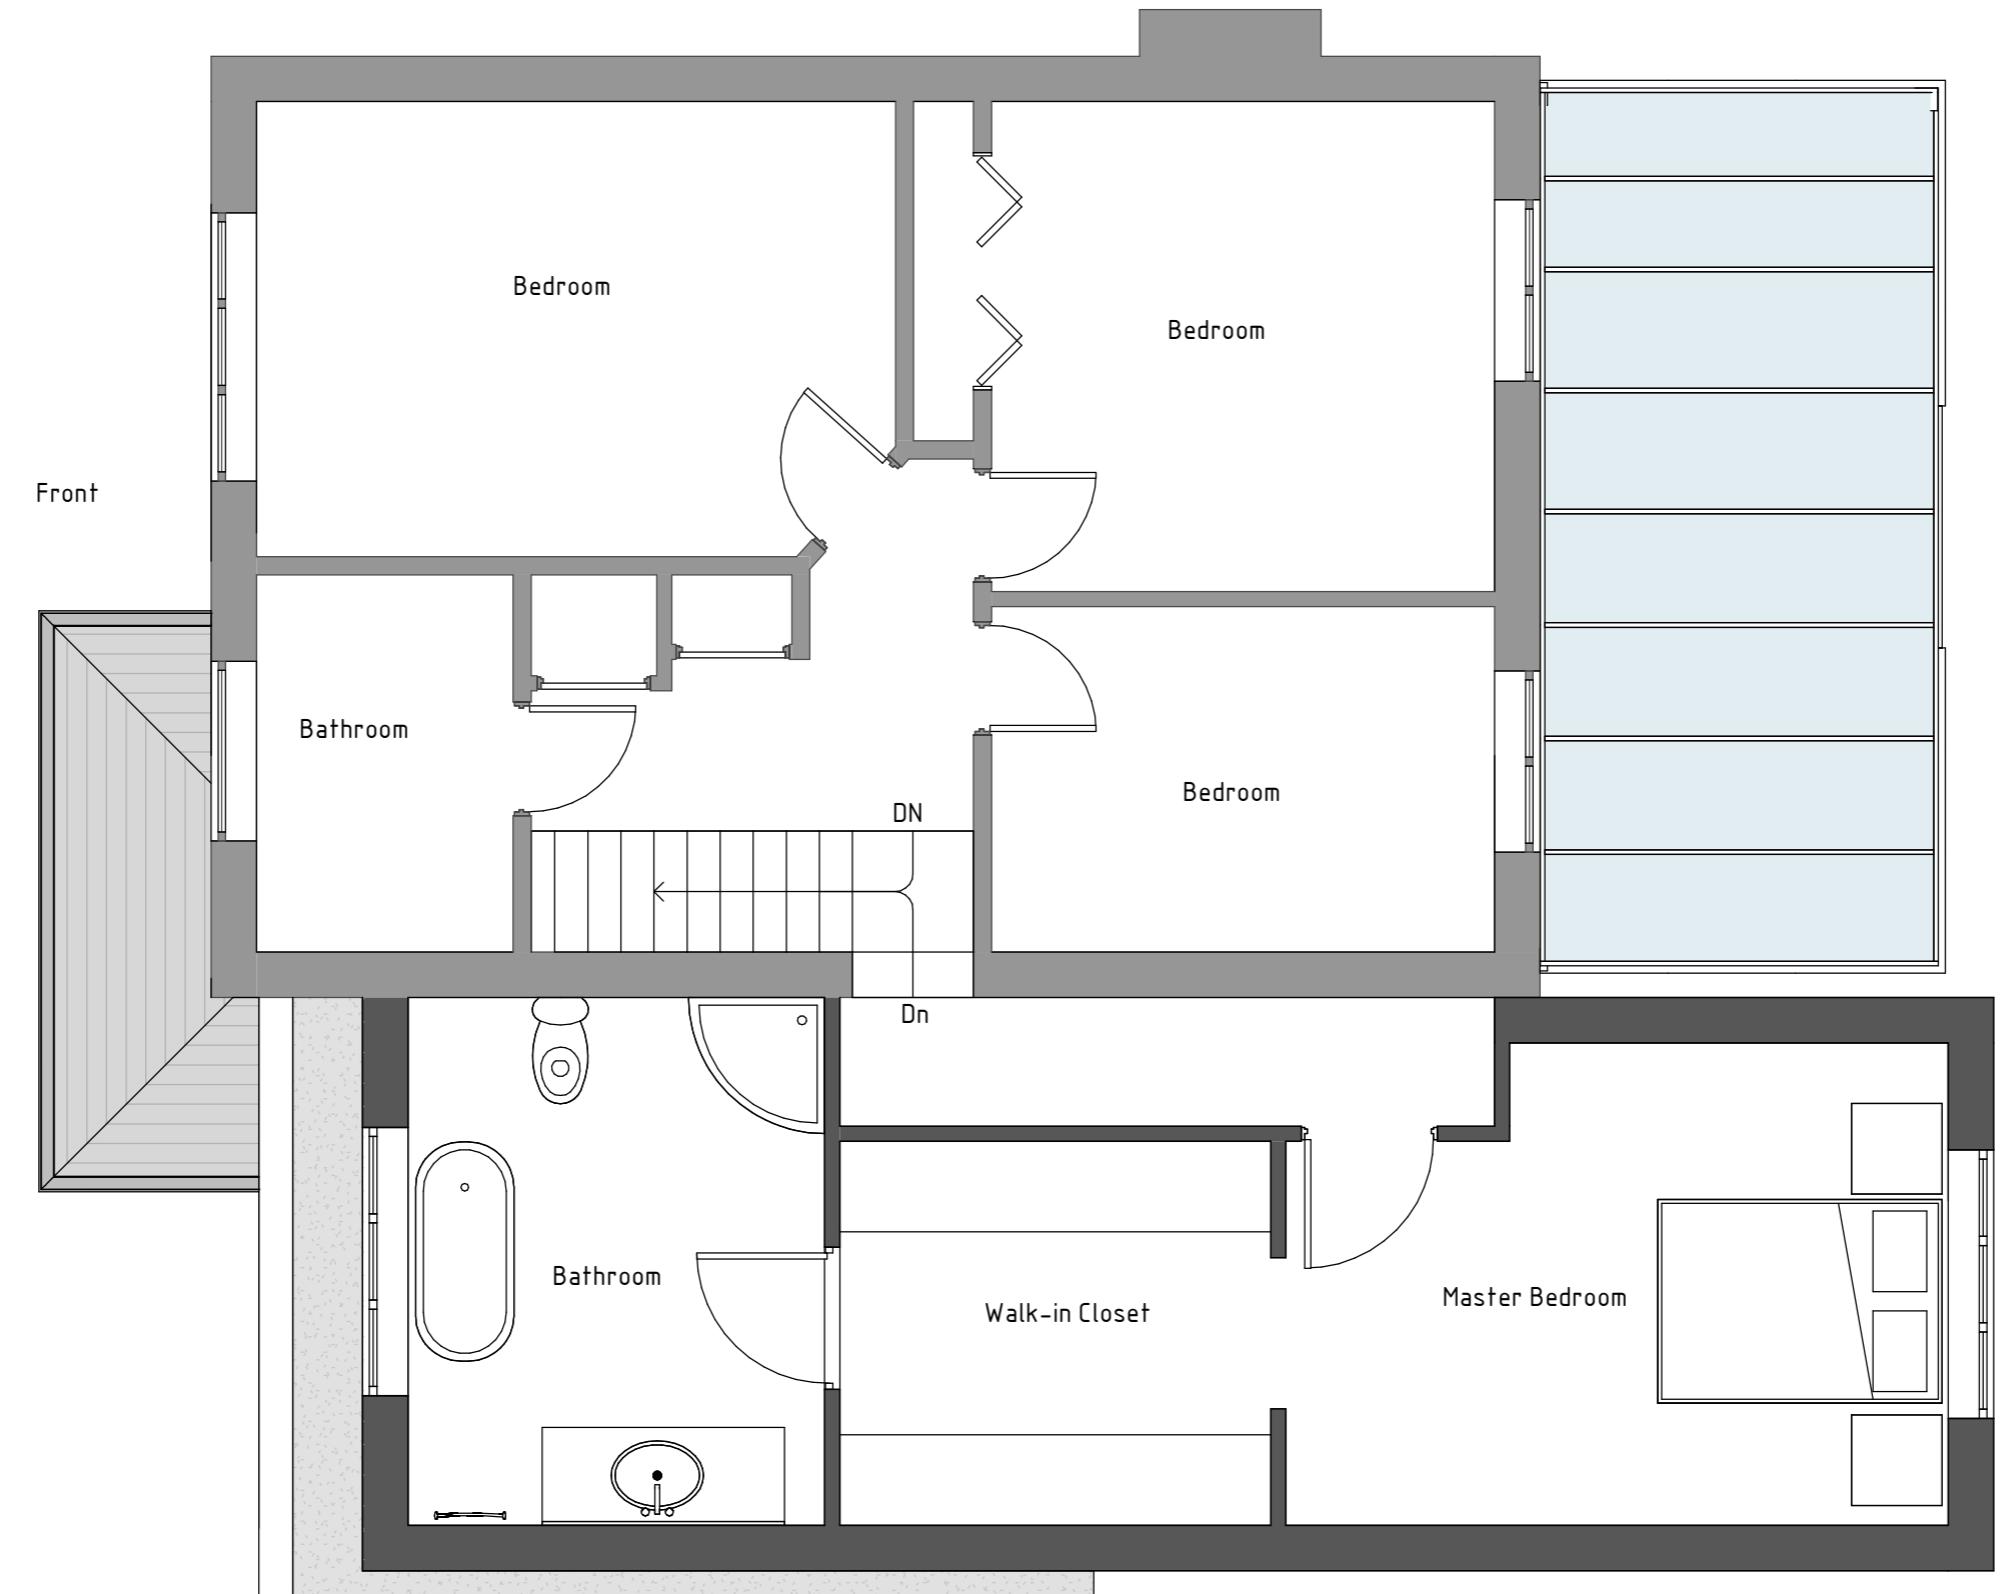

Proposed First Floor

1:50

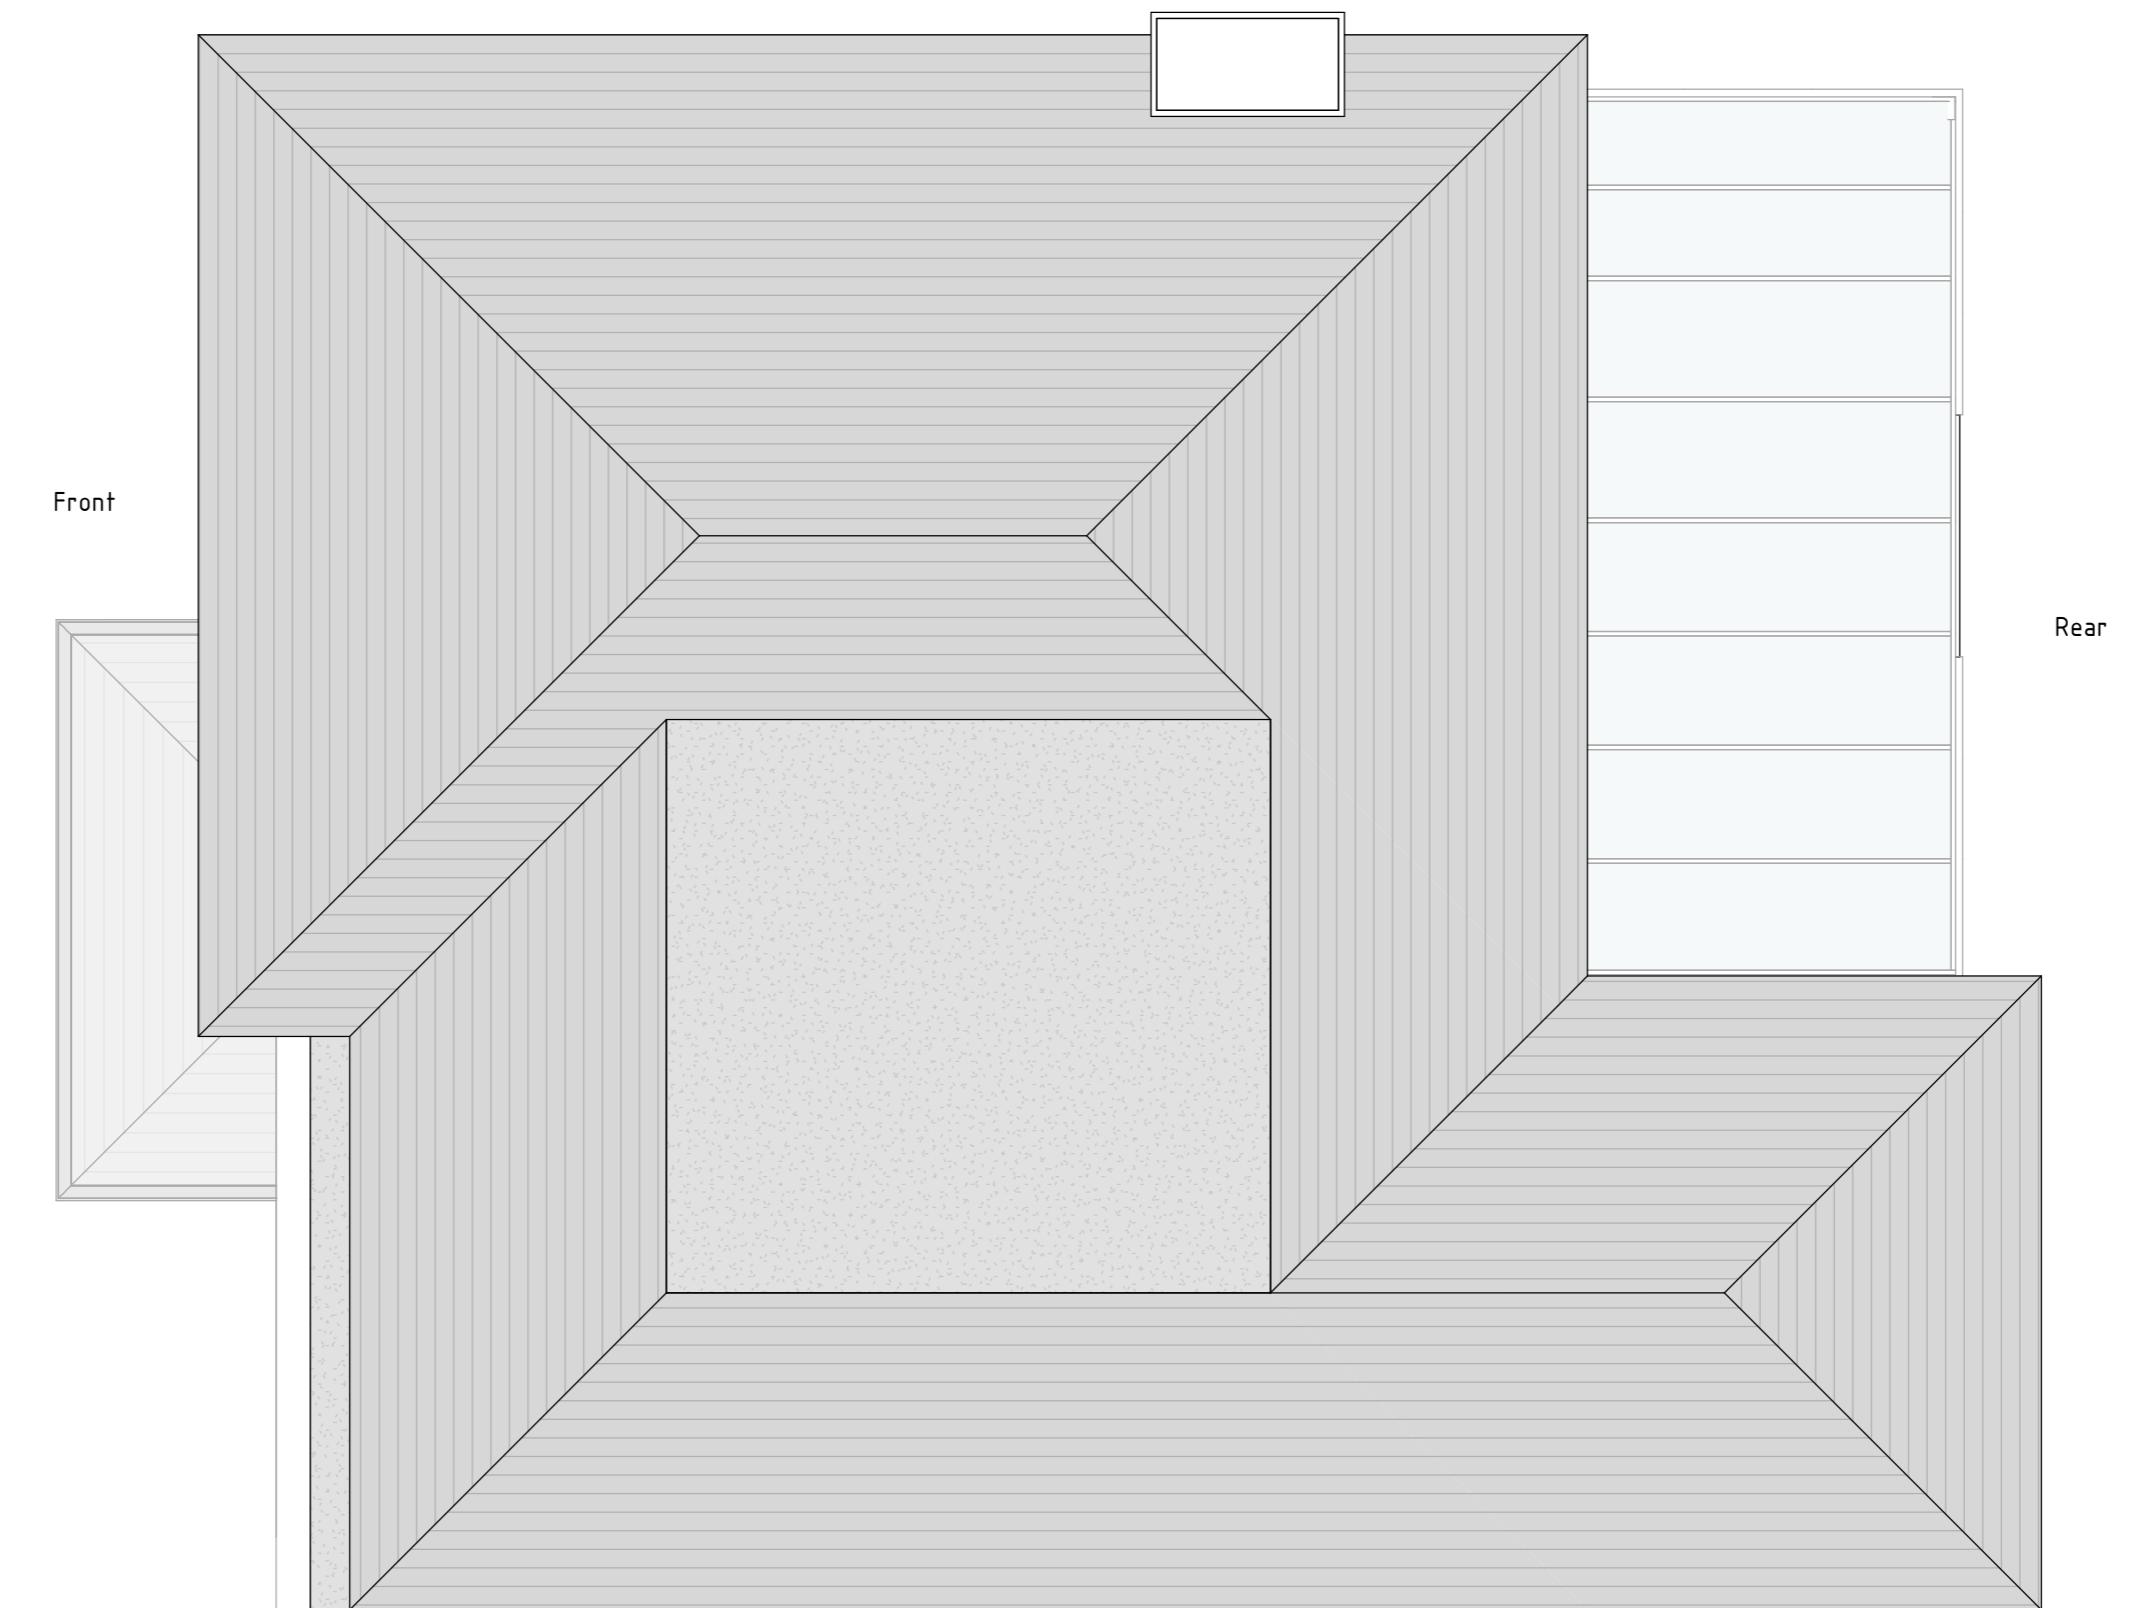


Proposed Roof Plan  
1:50

Purpose: Planning	Description	Sheet Name	Project No:	Sheet No:	Contact info:
Scale: 1:50 @A3 Date: June 2022	Proposed development at 33 the Avenue, UB8 3AD	Proposed Plan	21364	PL05	e-mail: info@divi-design.co.uk tel: 0203 488 2828 web: www.divi-design.co.uk Kemp House, 152 City Road London, EC1V 2NX



Proposed Front Elevation  
1: 100

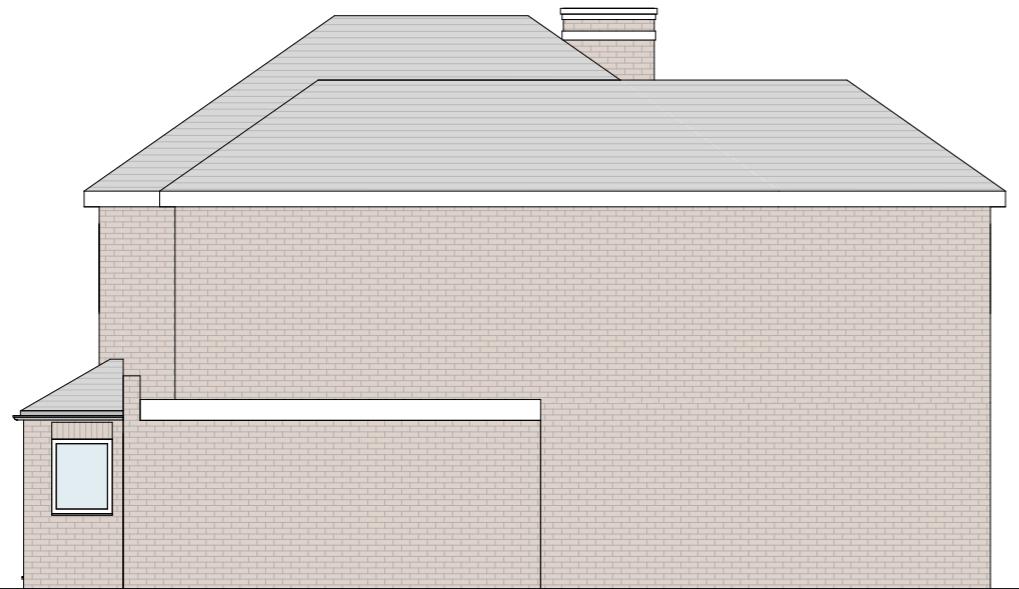

Proposed Side Elevation  
1: 100



Proposed Rear Elevation  
1: 100