


100 1.0 2.0

50 0 0.5 1.0

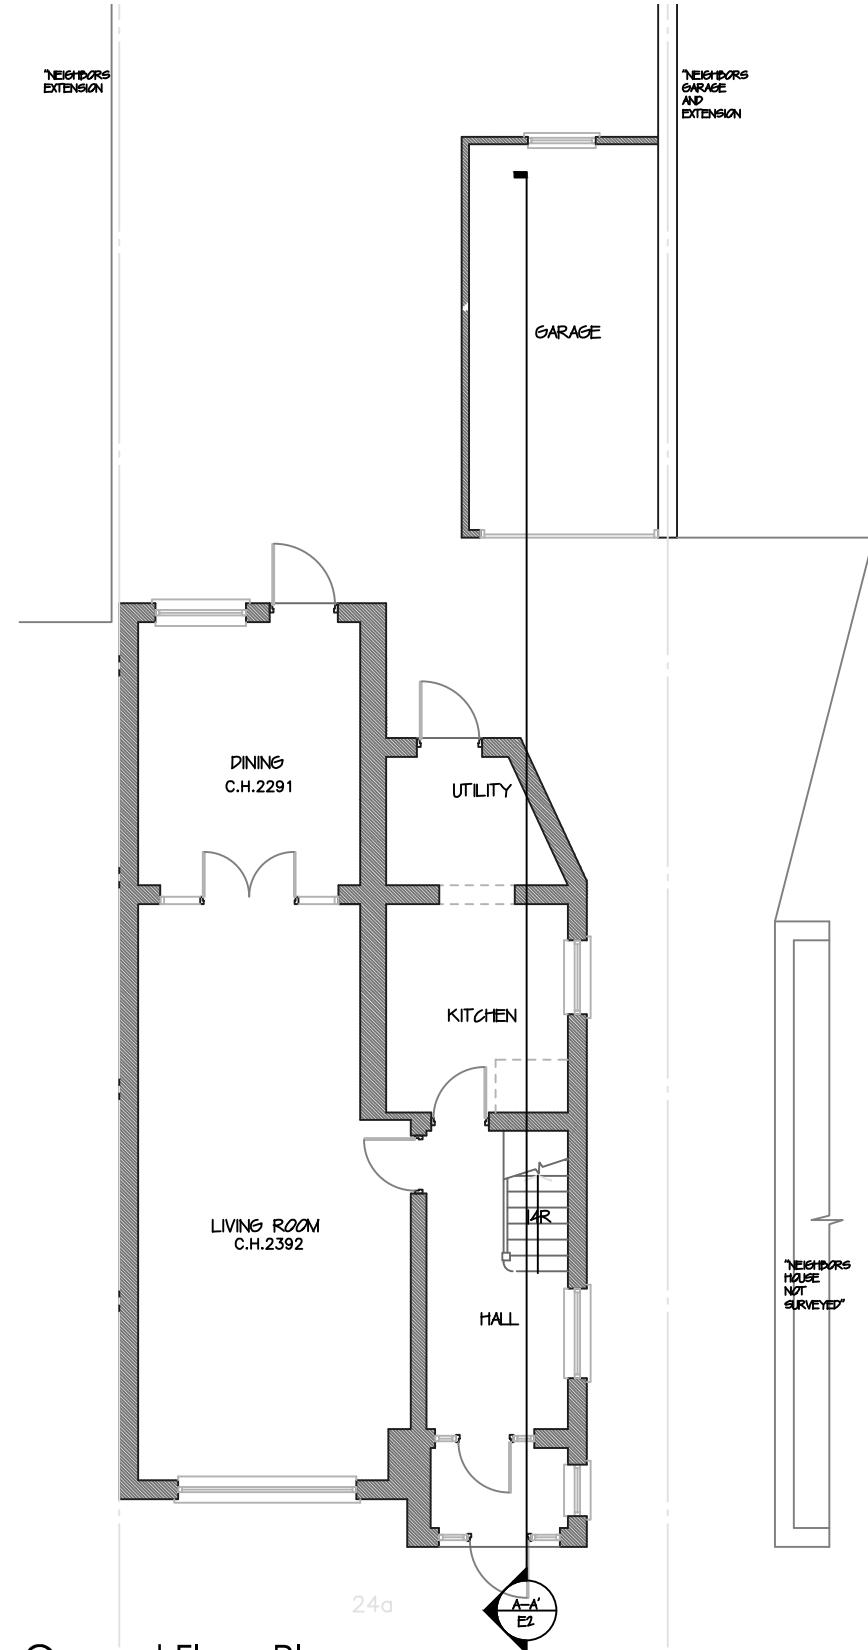

Existing Ground Floor Plan

1:100

All works to be carried out in accordance with current building regulations and as per signed contract. All dimensions / levels to be checked and verified on site before commencing any work and any discrepancies to be reported to the office immediately.

This drawing to be read in conjunction with contract documents, project working drawings, specification, all consultants / specialist drawings, details and specification.


All materials to be used in the construction of the external surfaces of the new works shall match those in the existing building.

CLIENT:

Mrs K Patel

DRAWING TITLE:

Ground Floor Plan

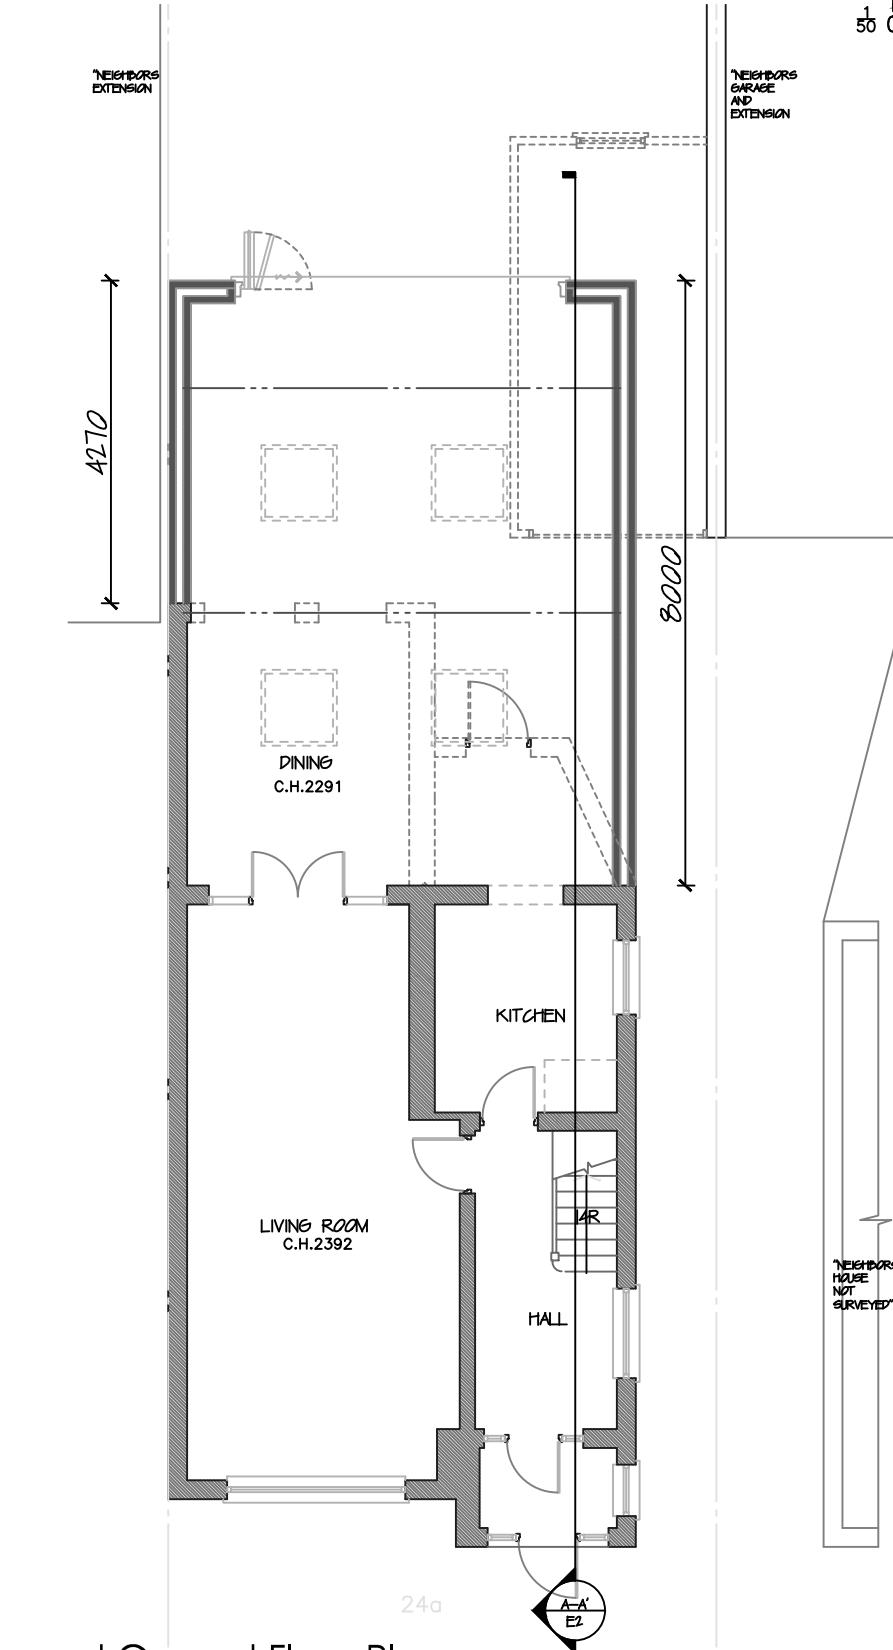

Proposed Ground Floor Plan

1:100

JOB TITLE:

Proposed Rear Extension

JOB REF / ADDRESS:

24a Park Road Hayes Middlesex UB4 8JN Ext

SCALE:

1/100 @ A3

DATE: September 23

1/50 @ A3

PP Ref:

PP-

JOB NO:

KP 2313

PHASE:

Planning

DRAWING NO:

01


DRAWN BY:

REVISION:

A

100 1.0 2.0

50 0.5 1.0

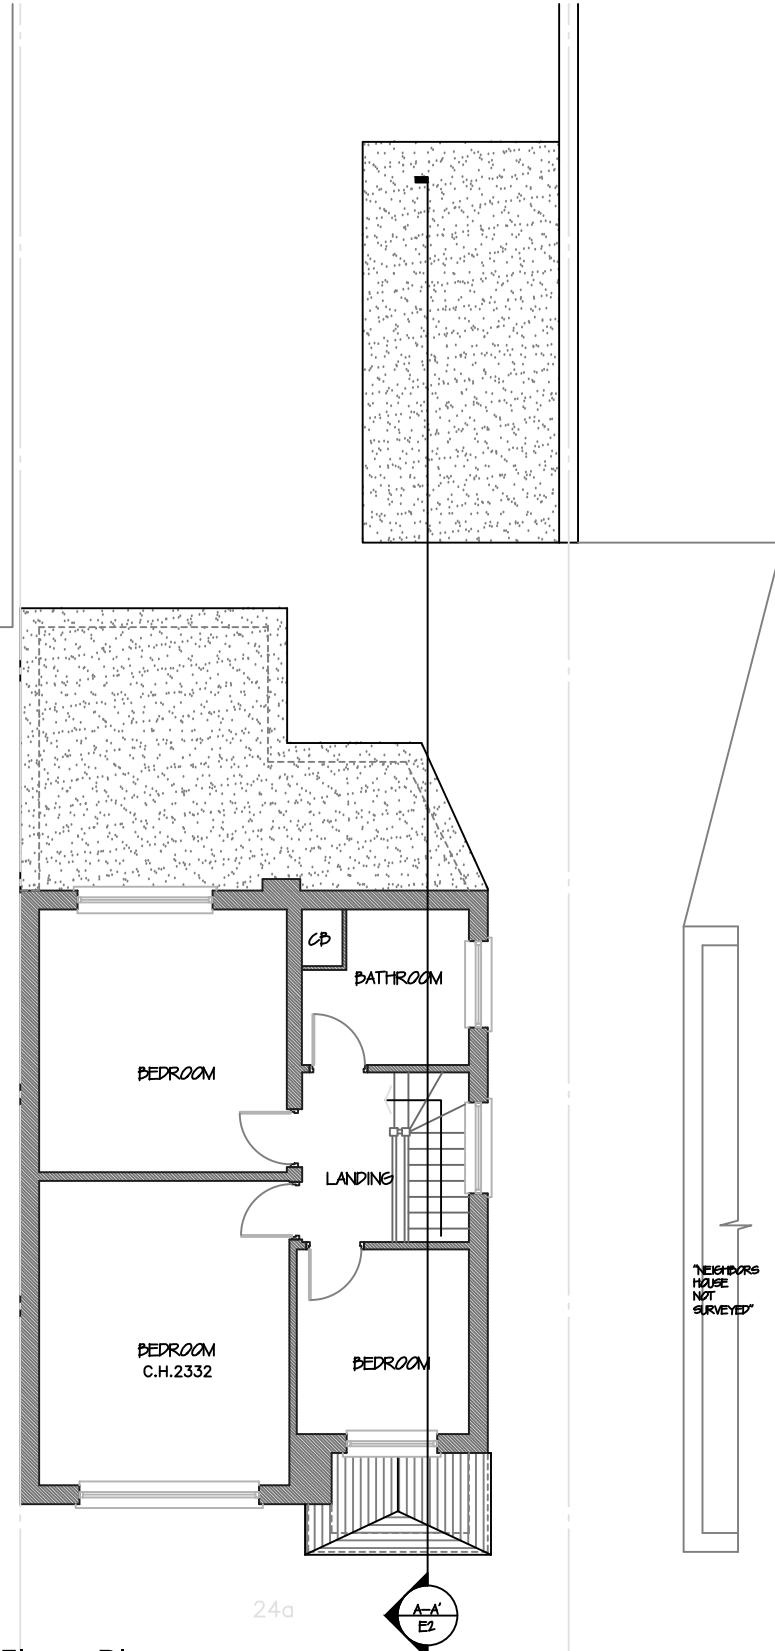

Existing First Floor Plan

1:100

All works to be carried out in accordance with current building regulations and as per signed contract. All dimensions / levels to be checked and verified on site before commencing any work and any discrepancies to be reported to the office immediately.

This drawing to be read in conjunction with contract documents, project working drawings, specification, all consultants / specialist drawings, details and specification.


All materials to be used in the construction of the external surfaces of the new works shall match those in the existing building.

CLIENT:

Mrs K Patel

DRAWING TITLE:

First Floor Plan

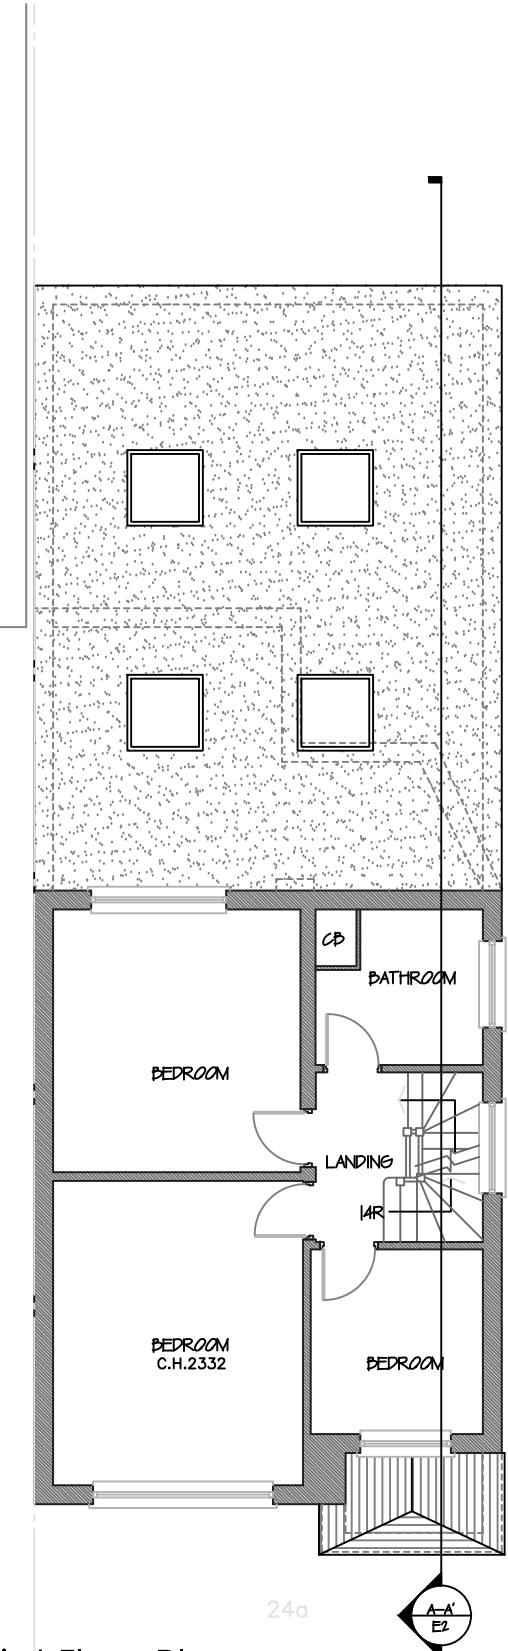

Proposed First Floor Plan

1:100

JOB TITLE: Proposed Rear Extension

JOB REF / ADDRESS:

24a Park Road Hayes Middlesex UB4 8JN Ext


SCALE: 1:100 @ A3 1:50 @ A3 DATE: September 23
PP Ref: PP- DRAWING NO: KP 2313

PHASE: Planning
DRAWN BY: _____
REVISION: 02
DRAWING NO: KP 2313

DRAWN BY: _____
REVISION: A

100 1.0 2.0

50 0.5 1.0

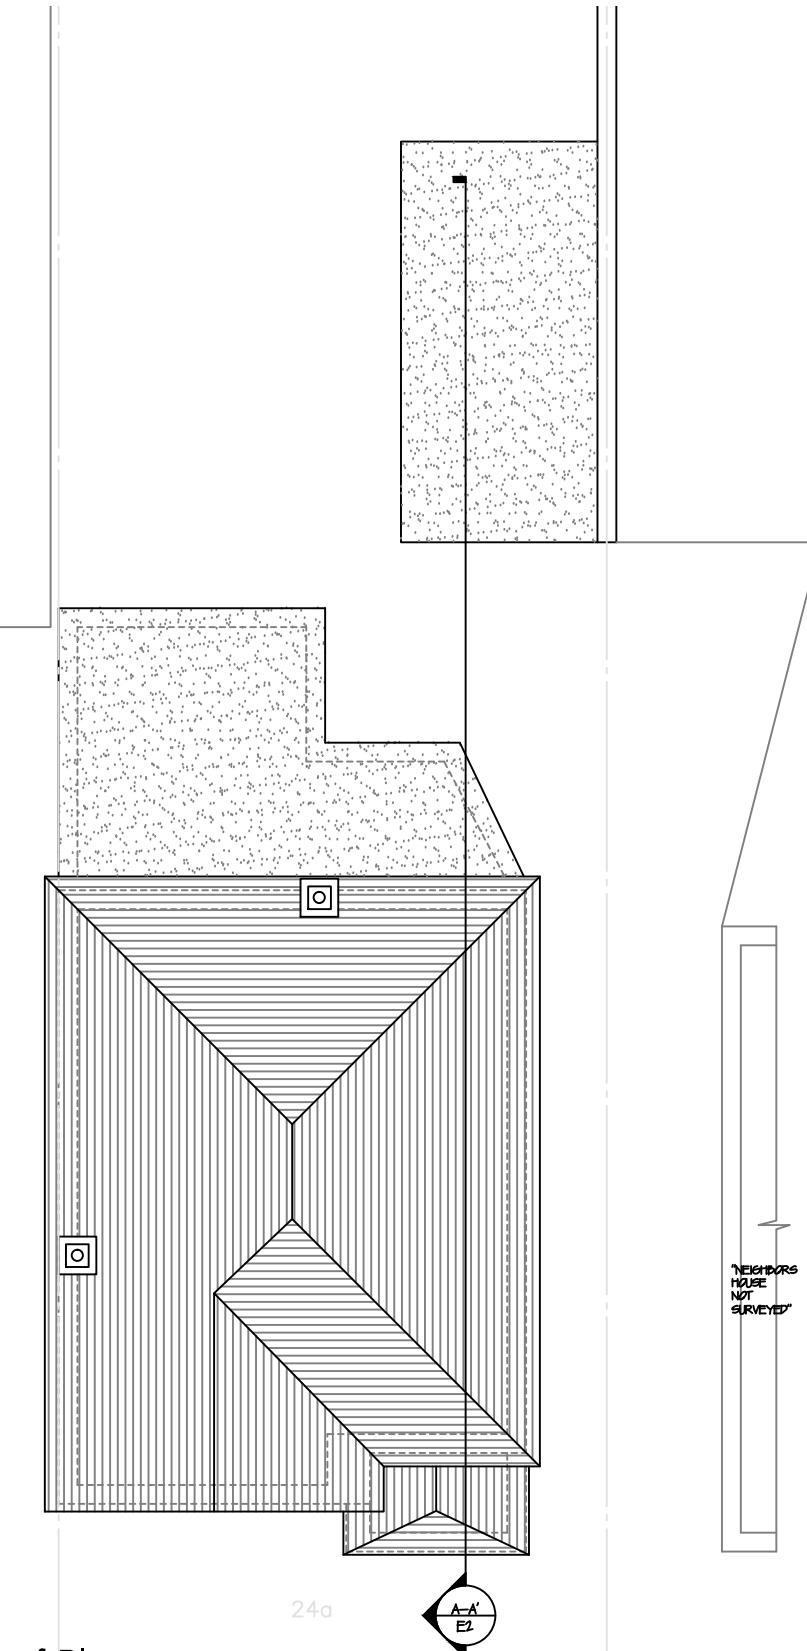

1:100
All works to be carried out in accordance with current building regulations and as per signed contract. All dimensions / levels to be checked and verified on site before commencing any work and any discrepancies to be reported to the office immediately. This drawing to be read in conjunction with contract documents, project working drawings, specification, all consultants / specialist drawings, details and specification. All materials to be used in the construction of the external surfaces of the new works shall match those in the existing building.

CLIENT:
Mrs K Patel
DRAWING TITLE:
Roof Plan


Roof Plan

Proposed Roof Plan

1:100
JOB TITLE:
Proposed Rear Extension
JOB REF / ADDRESS:
24a Park Road Hayes Middlesex UB4 8JN Ext

SCALE: 1/100 @ A3
DATE: September 23
PP Ref: PP-
1/50 @ A3


PHASE: Planning
DRAWING NO: KP 2313
JOB NO: 03
DRAWN BY: ---
REVISION: A

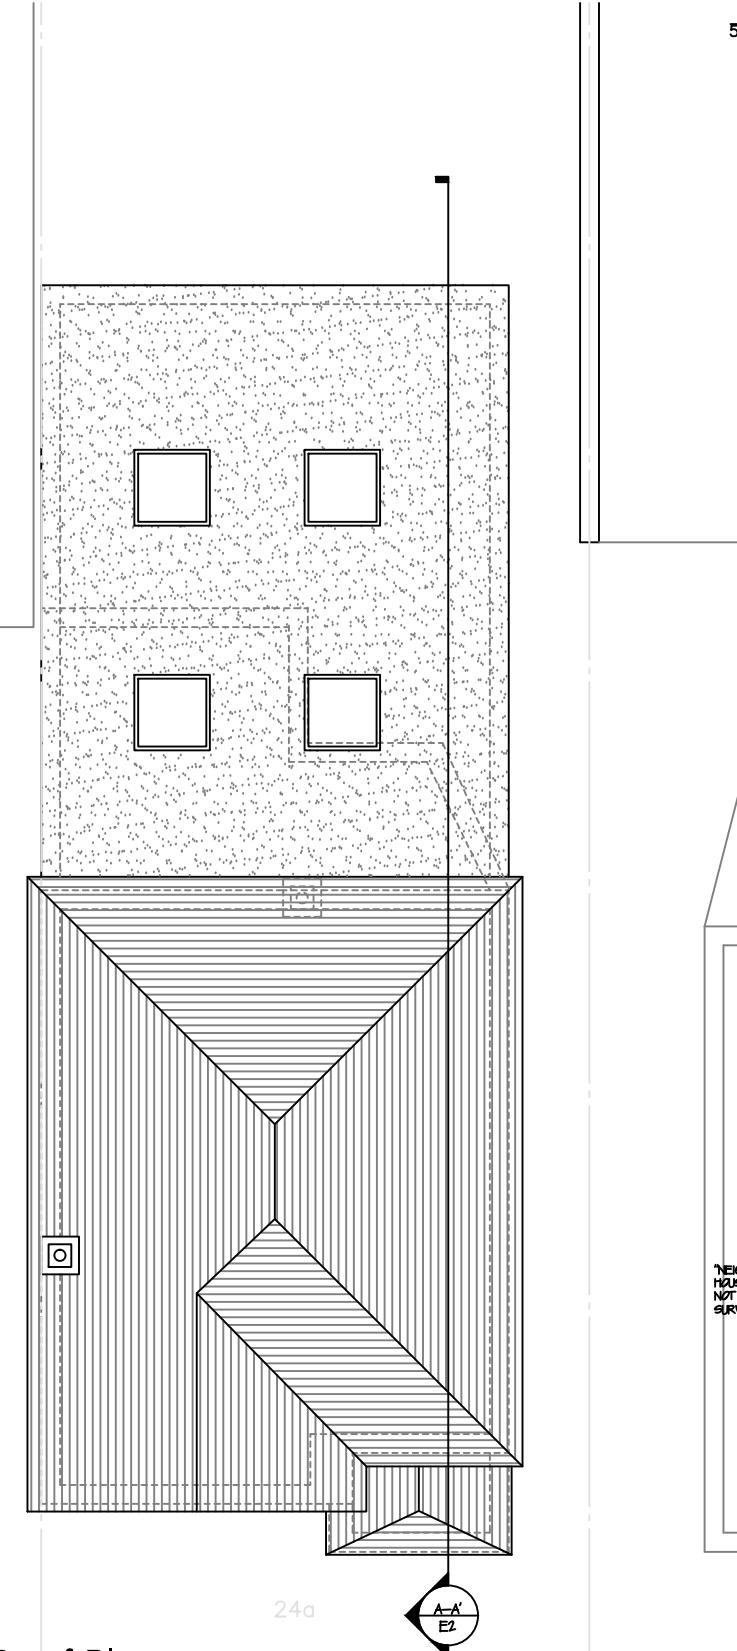

100 0 1.0 2.0

4270 50 0 0.5 1.0

"NEIGHBORS
EXTENSION

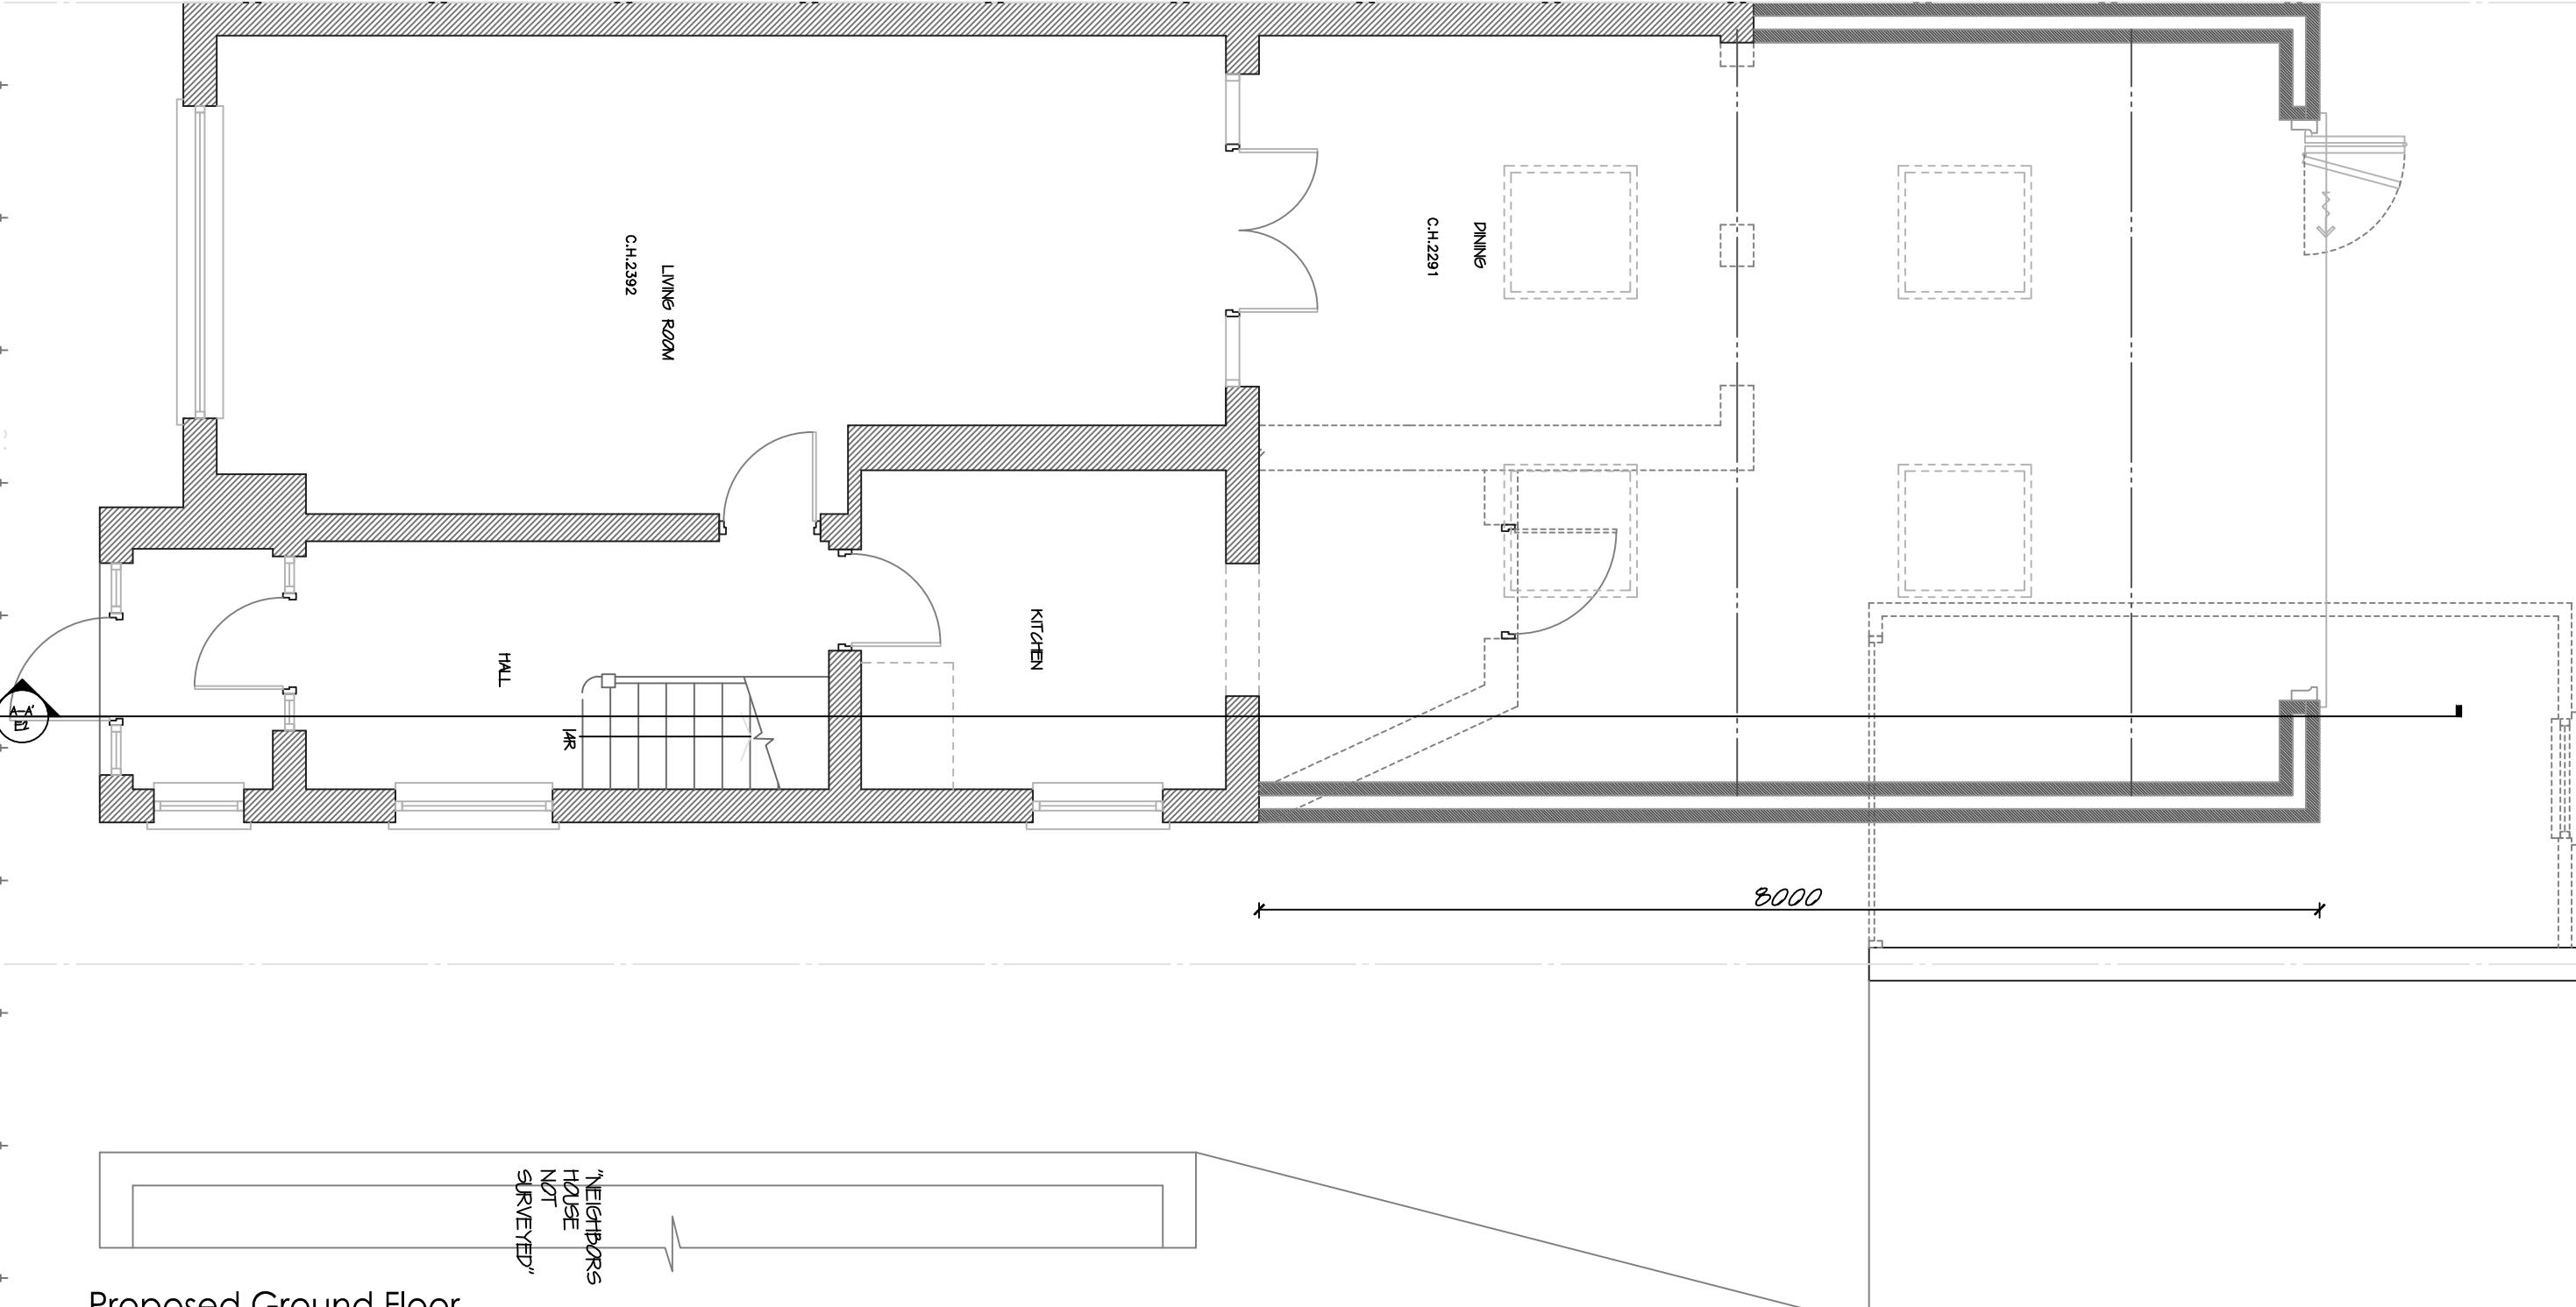

DRAWN BY: -----
REVISION: A



Existing Front Elevation

1:100

All works to be carried out in accordance with current building regulations and as per signed contract. All dimensions / levels to be checked and verified on site before commencing any work and any discrepancies to be reported to the office immediately. This drawing to be read in conjunction with contract documents, project working drawings, specification, all consultants / specialist drawings, details and specification. All materials to be used in the construction of the external surfaces of the new works shall match those in the existing building.

CLIENT:

Mrs K Patel

DRAWING TITLE:

Front Elevations



Proposed Front Elevation

1:100

JOB TITLE:

Proposed Rear Extension

JOB REF / ADDRESS:

24a Park Road Hayes Middlesex UB4 8JN Ext

SCALE:

1/100 @ A3 1/50 @ A3 September 23

DATE:

PP Ref:

PP-

JOB NO:

KP 2313

PHASE:

Planning

DRAWING NO:

05

DRAWN BY:

REVISION:

A

100 1.0 2.0
50 0.5 1.0



24a



24a

Existing Rear Elevation

1:100

All works to be carried out in accordance with current building regulations and as per signed contract. All dimensions / levels to be checked and verified on site before commencing any work and any discrepancies to be reported to the office immediately. This drawing to be read in conjunction with contract documents, project working drawings, specification, all consultants / specialist drawings, details and specification. All materials to be used in the construction of the external surfaces of the new works shall match those in the existing building.

CLIENT:

Mrs K Patel

DRAWING TITLE:

Rear Elevations

Proposed Rear Elevation

1:100

JOB TITLE:

Proposed Rear Extension

JOB REF / ADDRESS:

24a Park Road Hayes Middlesex UB4 8JN Ext

SCALE:

1/100 @ A3 1/50 @ A3 September 23

DATE:

PP Ref:

PP-

PHASE:

Planning

DRAWING NO:

KP 2313 06

DRAWN BY:


REVISION:

A



Existing Side Elevation

1:100

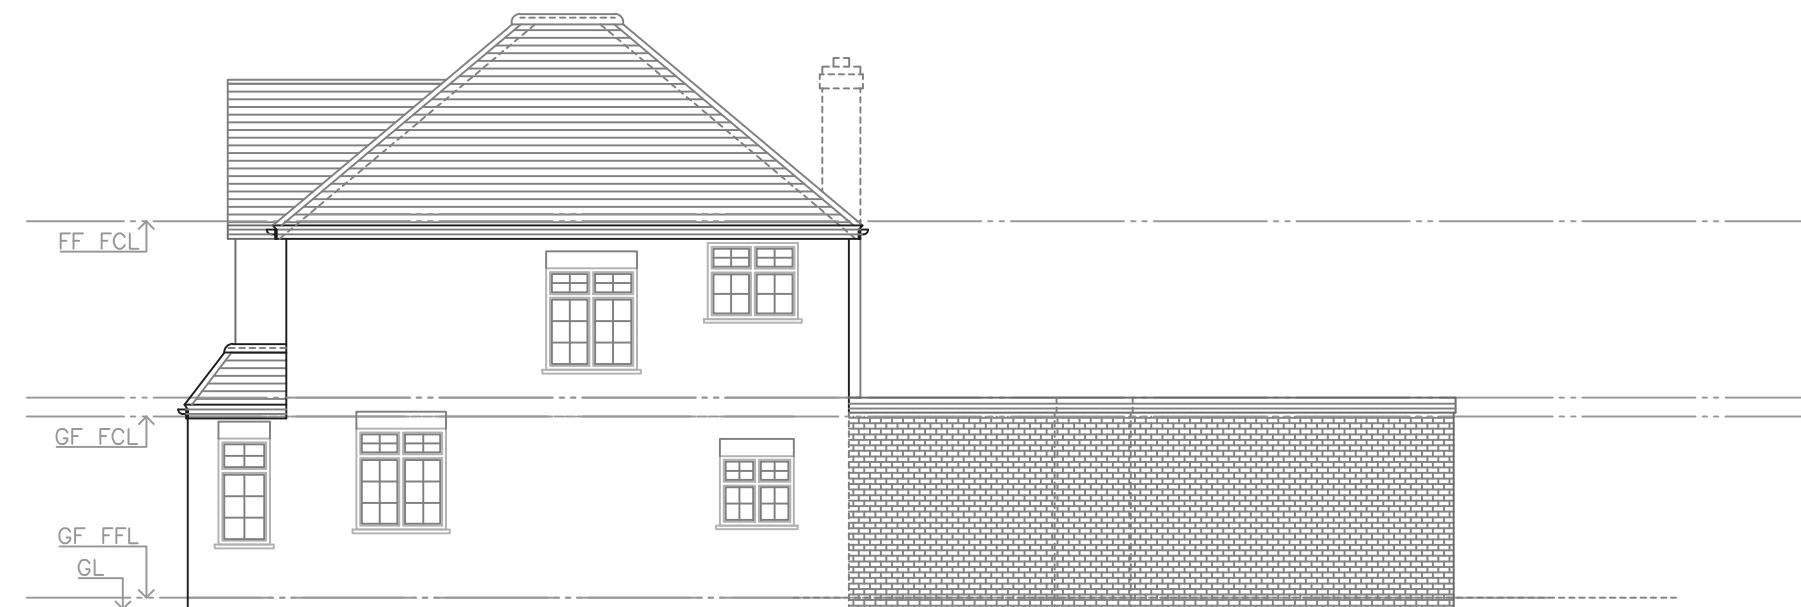

Proposed Side Elevation

1:100

All works to be carried out in accordance with current building regulations and as per signed contract. All dimensions / levels to be checked and verified on site before commencing any work and any discrepancies to be reported to the office immediately. This drawing to be read in conjunction with contract documents, project working drawings, specification, all consultants / specialist drawings, details and specification. All materials to be used in the construction of the external surfaces of the new works shall match those in the existing building.

CLIENT:

Mrs K Patel

DRAWING TITLE:

Side Elevation

JOB TITLE:

Proposed Rear Extension

JOB REF / ADDRESS:

24a Park Road Hayes Middlesex UB4 8JN Ext

SCALE:

1/100 @ A3
1/50 @ A3

DATE: September 23

PP Ref:

PP-

JOB NO:

KP 2313

PHASE:

Planning


DRAWING NO:

07

DRAWN BY:


REVISION:

A

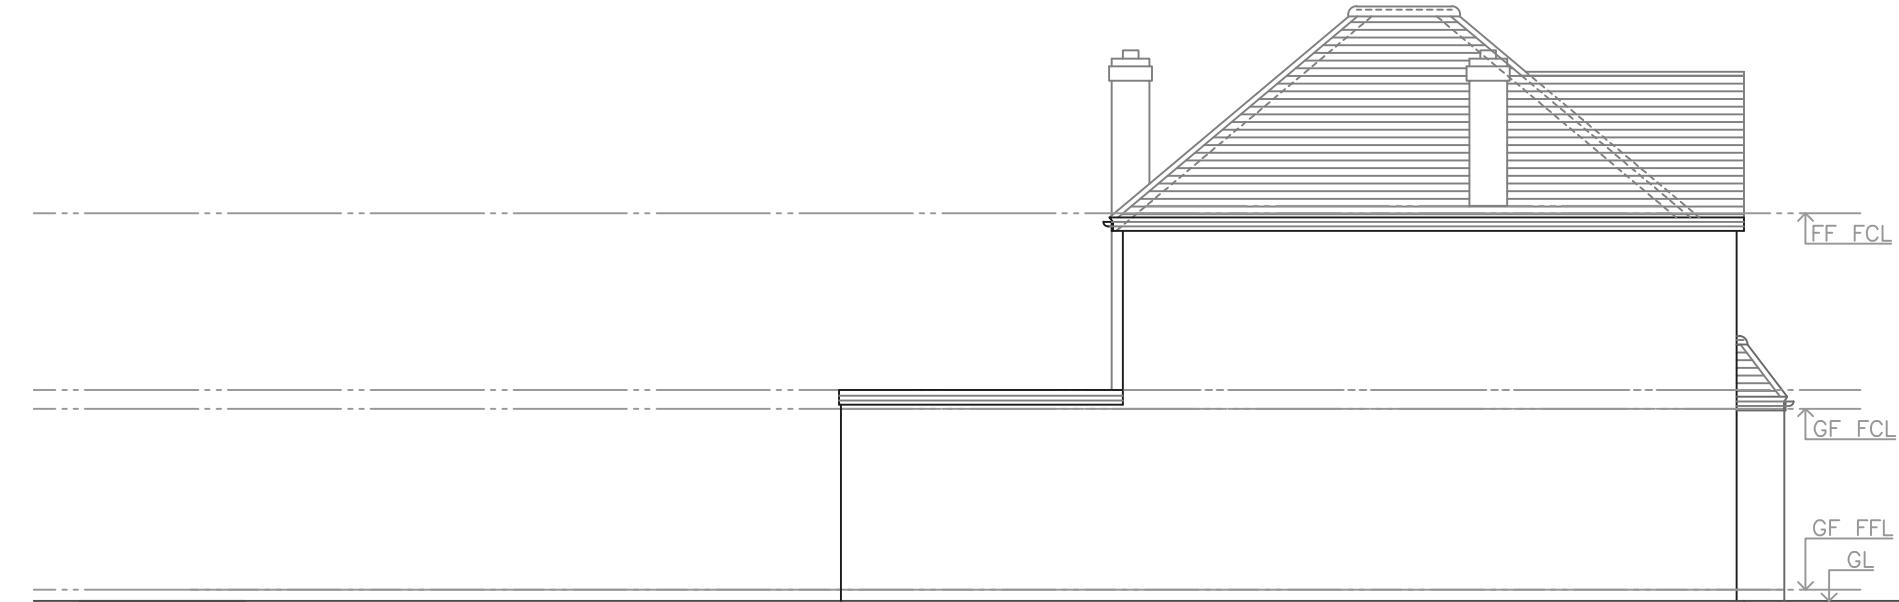

Existing Side Elevation

1:100

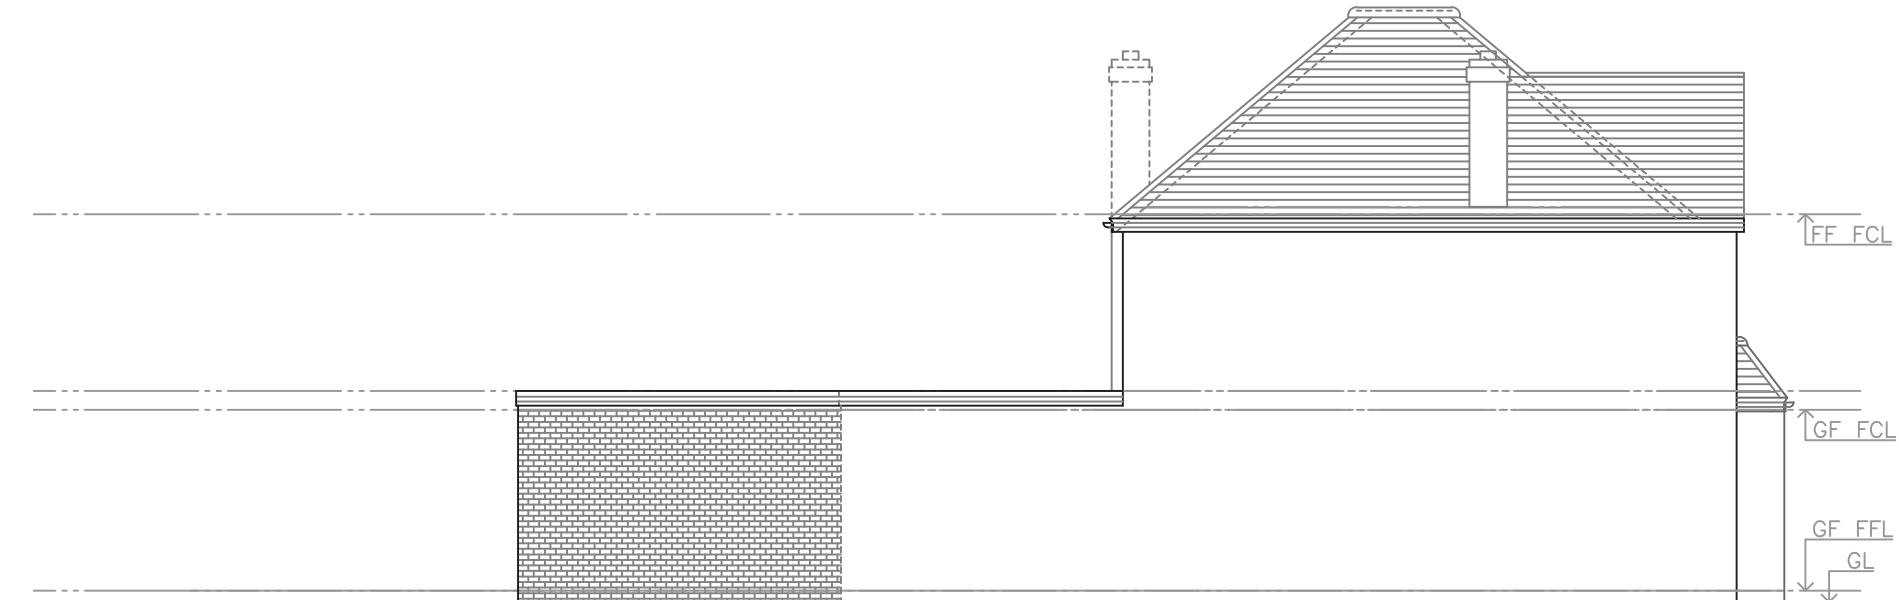

Proposed Side Elevation

1:100

All works to be carried out in accordance with current building regulations and as per signed contract. All dimensions / levels to be checked and verified on site before commencing any work and any discrepancies to be reported to the office immediately. This drawing to be read in conjunction with contract documents, project working drawings, specification, all consultants / specialist drawings, details and specification. All materials to be used in the construction of the external surfaces of the new works shall match those in the existing building.

CLIENT:

Mrs K Patel

DRAWING TITLE:

Side Elevation (2)

JOB TITLE:

Proposed Rear Extension

JOB REF / ADDRESS:

24a Park Road Hayes Middlesex UB4 8JN Ext

SCALE:

1/100 @ A3 1/50 @ A3 September 23

DATE:

PP Ref:

PP-

JOB NO:

KP 2313

PHASE:

Planning


DRAWING NO:

08

DRAWN BY:


REVISION:

A

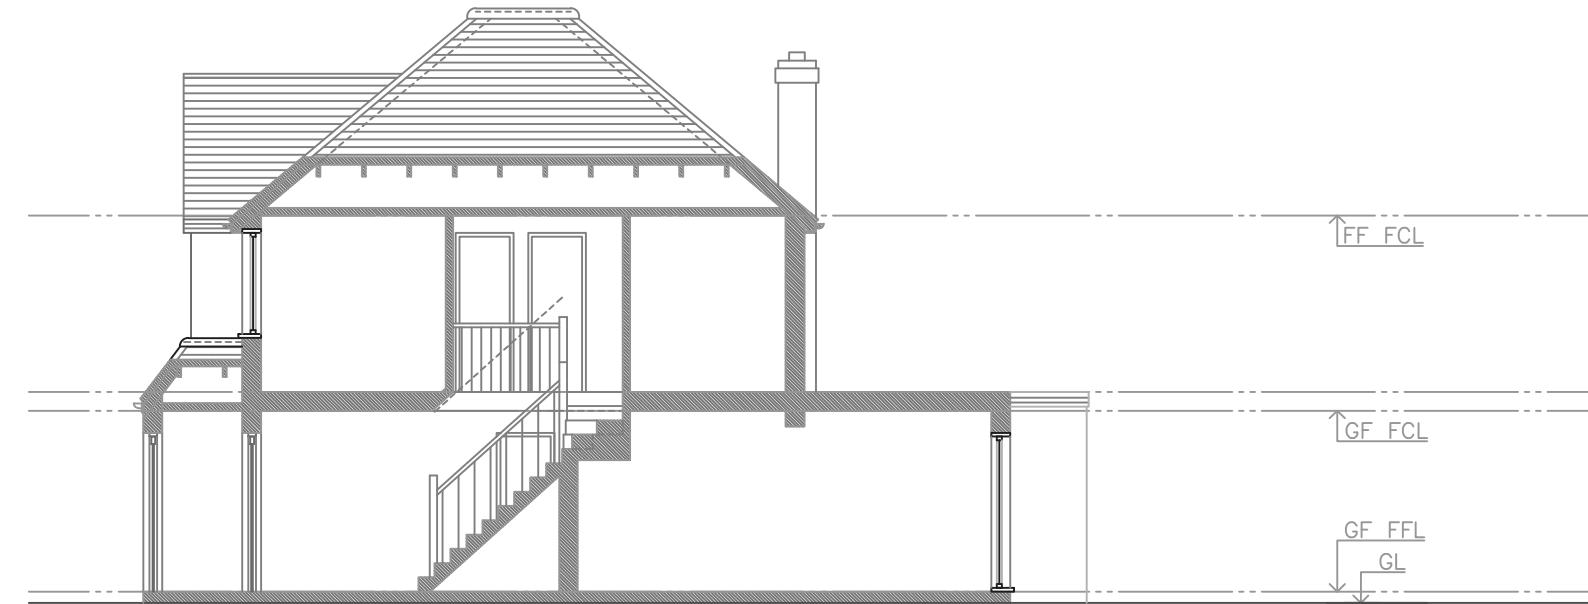

Existing Section A-A

1:100

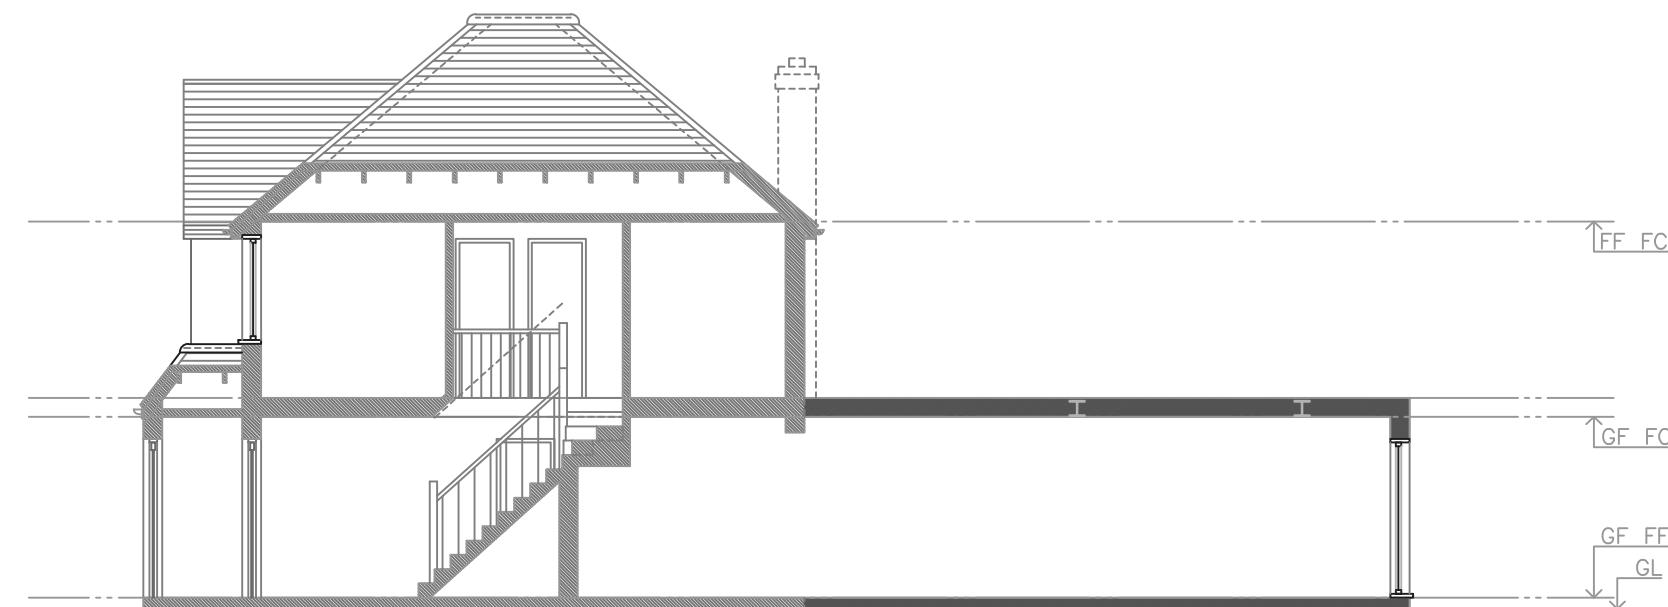

Proposed Section A-A

1:100

All works to be carried out in accordance with current building regulations and as per signed contract. All dimensions / levels to be checked and verified on site before commencing any work and any discrepancies to be reported to the office immediately. This drawing to be read in conjunction with contract documents, project working drawings, specification, all consultants / specialist drawings, details and specification. All materials to be used in the construction of the external surfaces of the new works shall match those in the existing building.

CLIENT:

Mrs K Patel

DRAWING TITLE:

Section A-A

JOB TITLE:

Proposed Rear Extension

JOB REF / ADDRESS:

24a Park Road Hayes Middlesex UB4 8JN Ext

SCALE:

1/100 @ A3
1/50 @ A3

DATE:

September 23

PP Ref:

PP-

PHASE:

Planning

DRAWING NO.:

KP 2313
09

DRAWN BY:

REVISION:

A