


100 1.0 2.0

50 0 0.5 1.0

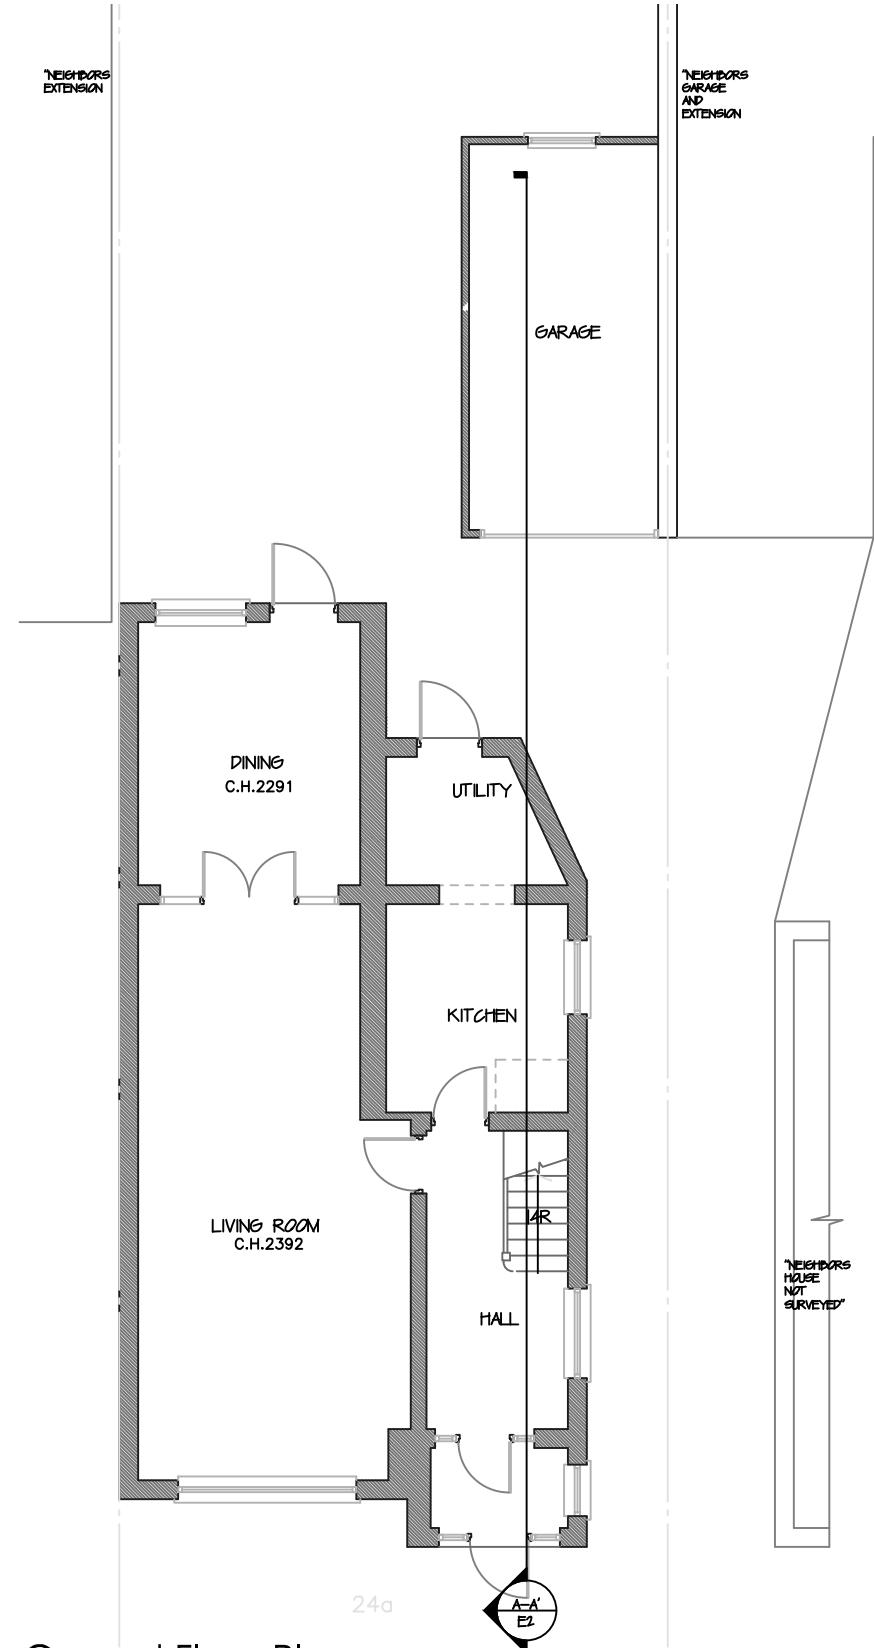

Existing Ground Floor Plan

1:100

All works to be carried out in accordance with current building regulations and as per signed contract. All dimensions / levels to be checked and verified on site before commencing any work and any discrepancies to be reported to the office immediately.

This drawing to be read in conjunction with contract documents, project working drawings, specification, all consultants / specialist drawings, details and specification.


All materials to be used in the construction of the external surfaces of the new works shall match those in the existing building.

CLIENT:

Mrs K Patel

DRAWING TITLE:

Ground Floor Plan

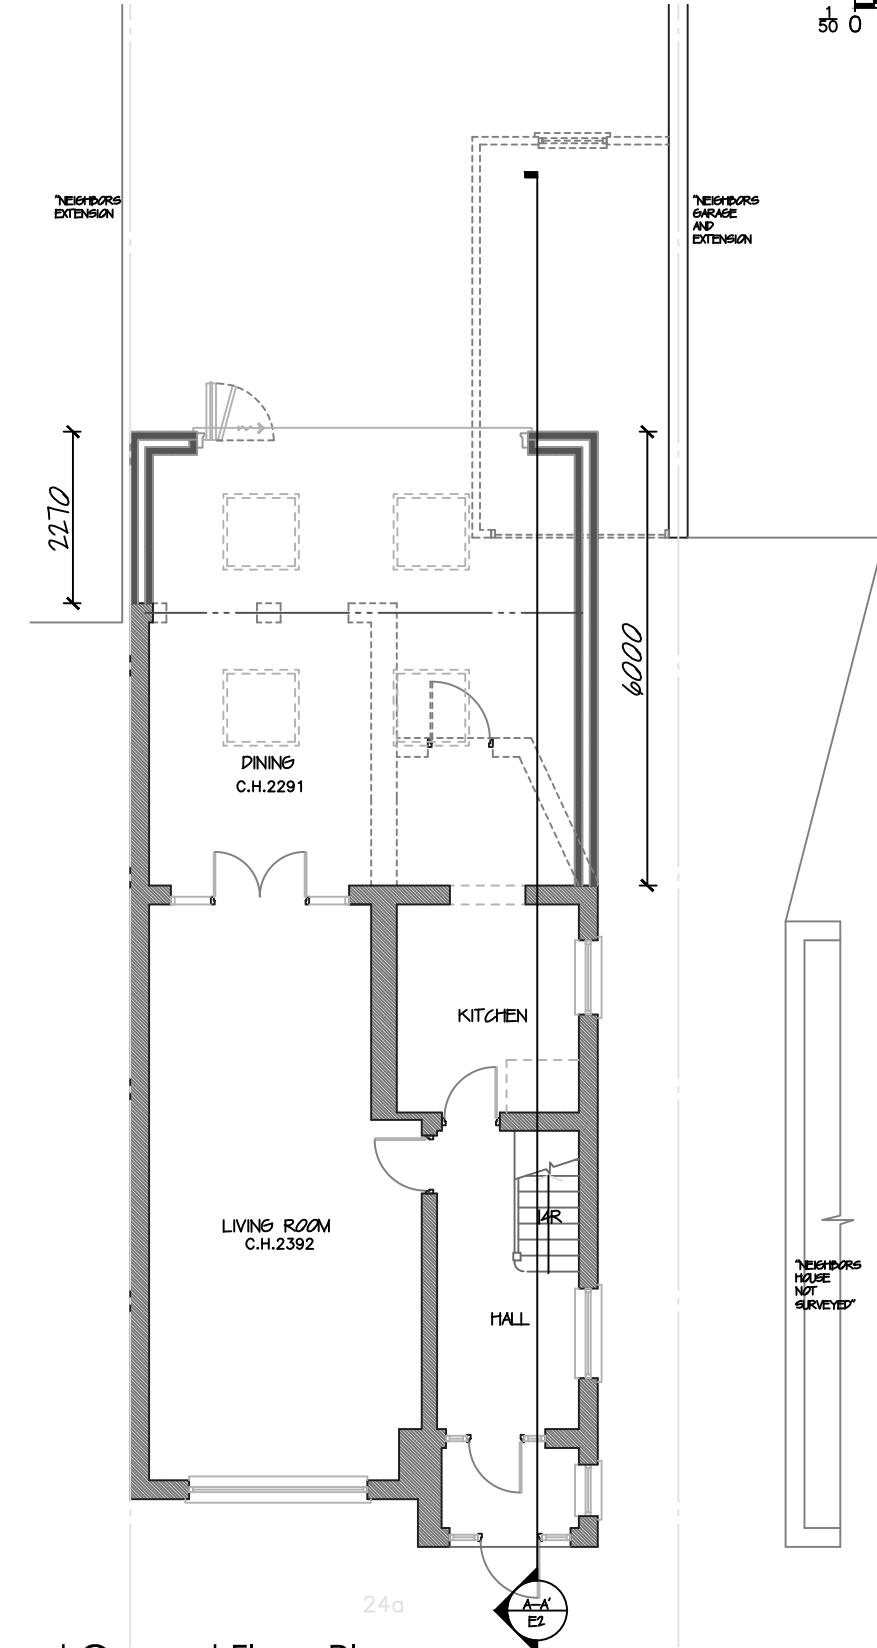

Proposed Ground Floor Plan

1:100

JOB TITLE:

Proposed Rear Extension

JOB REF / ADDRESS:

24a Park Road Hayes Middlesex UB4 8JN Ext

SCALE:

1/100 @ A3

DATE: October 23

1/50 @ A3

PP Ref:

PP-

JOB NO:

KP 2313

PHASE:

Planning

DRAWING NO:

01


DRAWN BY:

REVISION:

B

100 1.0 2.0

50 0.5 1.0

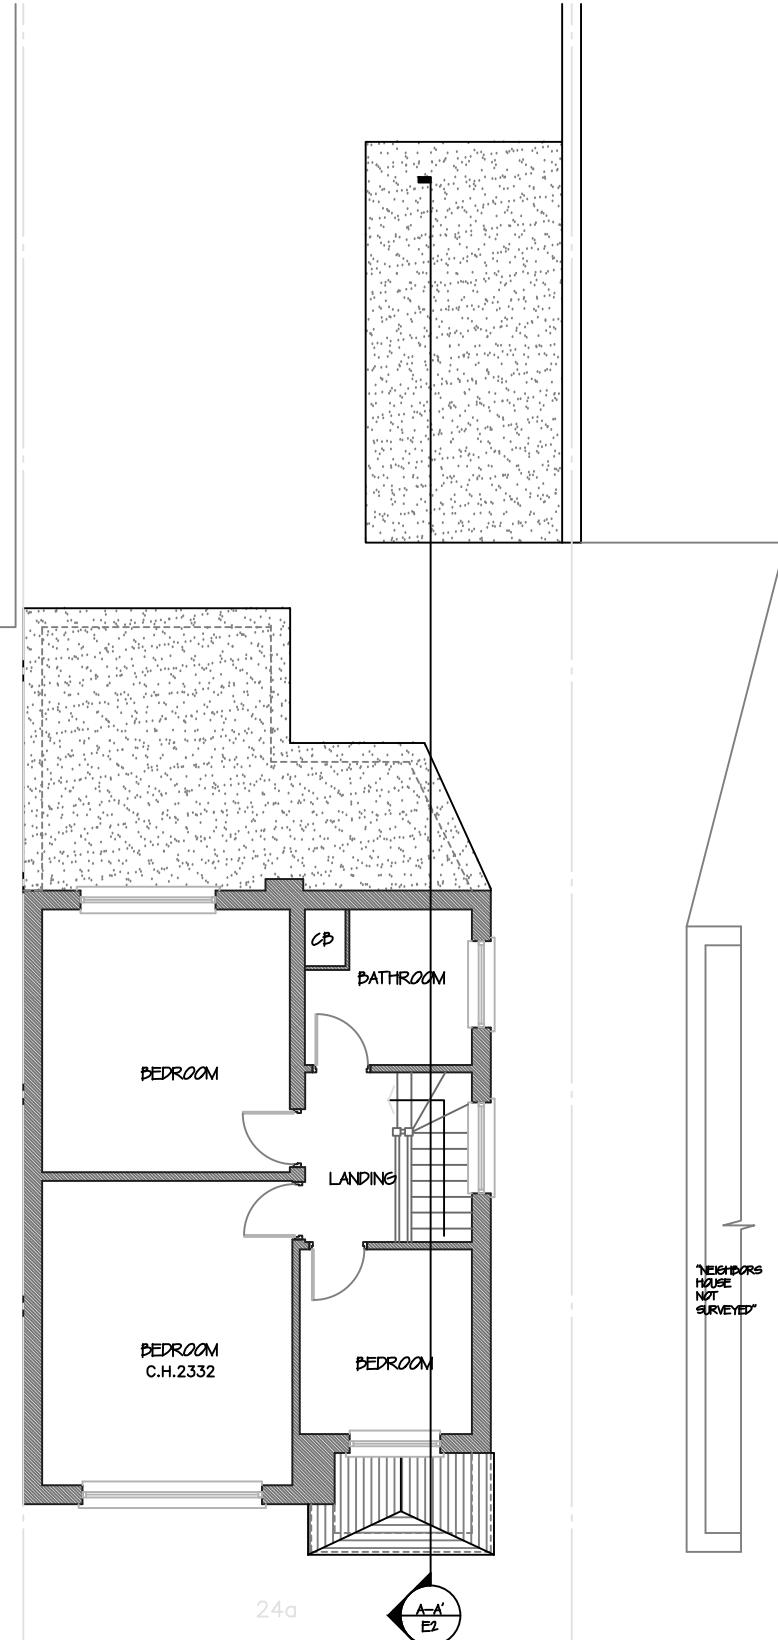

Existing First Floor Plan

1:100

All works to be carried out in accordance with current building regulations and as per signed contract. All dimensions / levels to be checked and verified on site before commencing any work and any discrepancies to be reported to the office immediately.

This drawing to be read in conjunction with contract documents, project working drawings, specification, all consultants / specialist drawings, details and specification.


All materials to be used in the construction of the external surfaces of the new works shall match those in the existing building.

CLIENT:

Mrs K Patel

DRAWING TITLE:

First Floor Plan

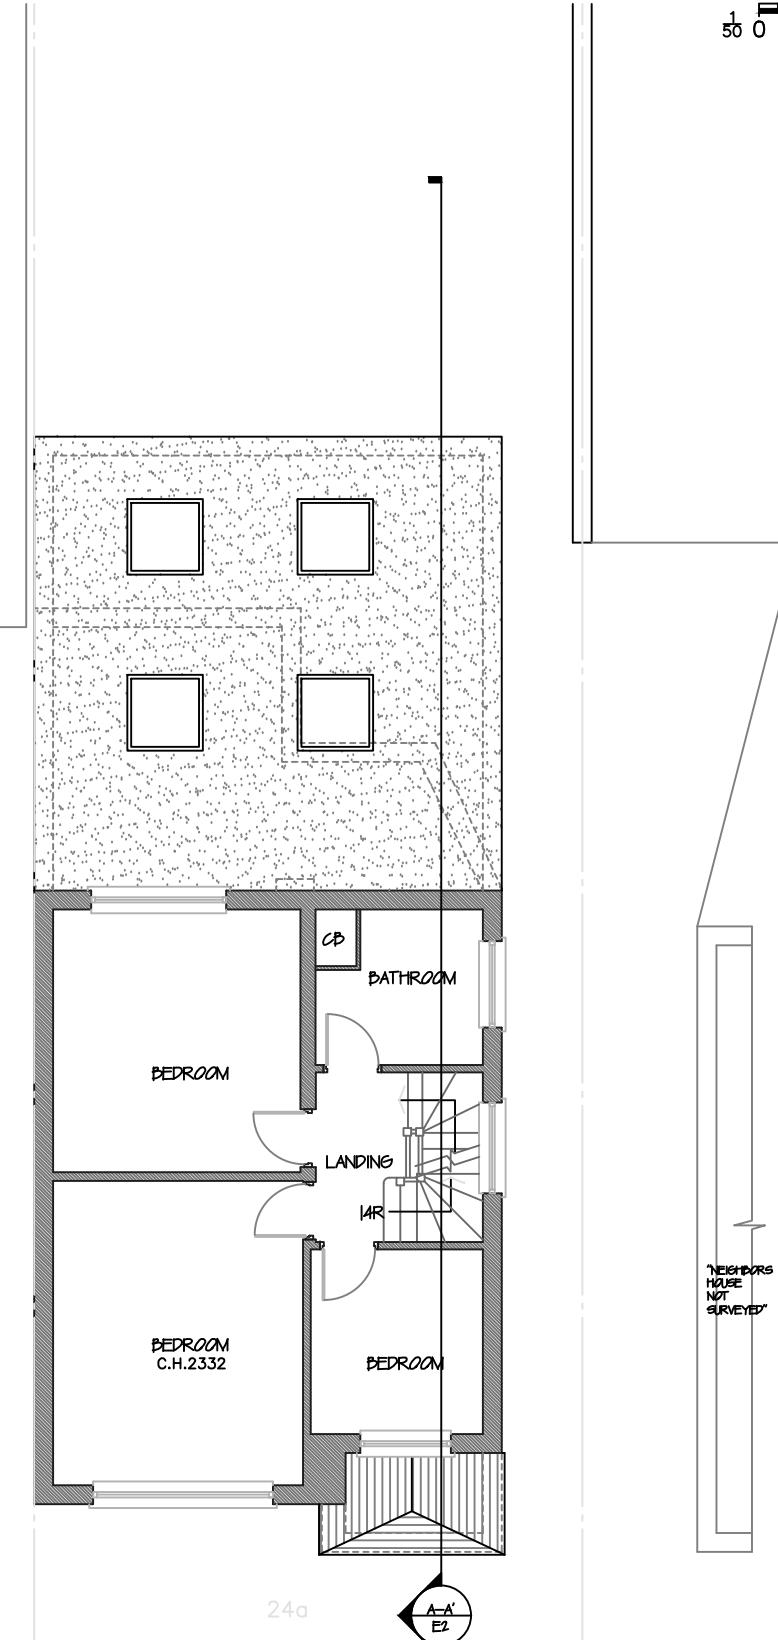

Proposed First Floor Plan

1:100

JOB TITLE:

Proposed Rear Extension

JOB REF / ADDRESS:

24a Park Road Hayes Middlesex UB4 8JN Ext

SCALE: DATE:

1:100 @ A3 1:50 @ A3 October 23

PP Ref:

PP-

JOB NO:

KP 2313

PHASE:

Planning


DRAWING NO:

02

DRAWN BY:

REVISION:

B

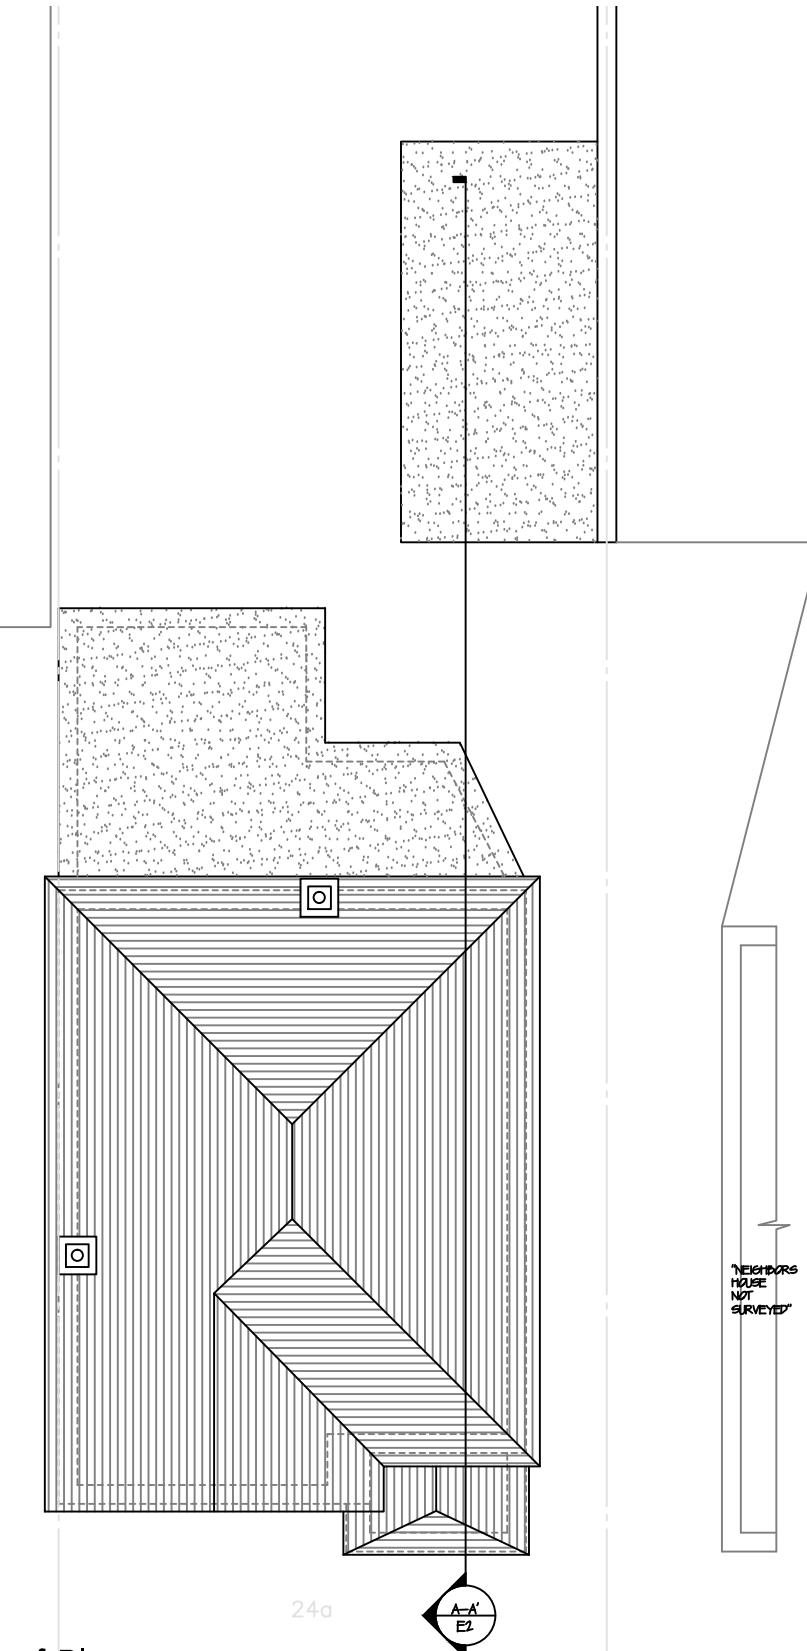

Existing Roof Plan

1:100

All works to be carried out in accordance with current building regulations and as per signed contract. All dimensions / levels to be checked and verified on site before commencing any work and any discrepancies to be reported to the office immediately.

This drawing to be read in conjunction with contract documents, project working drawings, specification, all consultants / specialist drawings, details and specification.


All materials to be used in the construction of the external surfaces of the new works shall match those in the existing building.

CLIENT:

Mrs K Patel

DRAWING TITLE:

Roof Plan

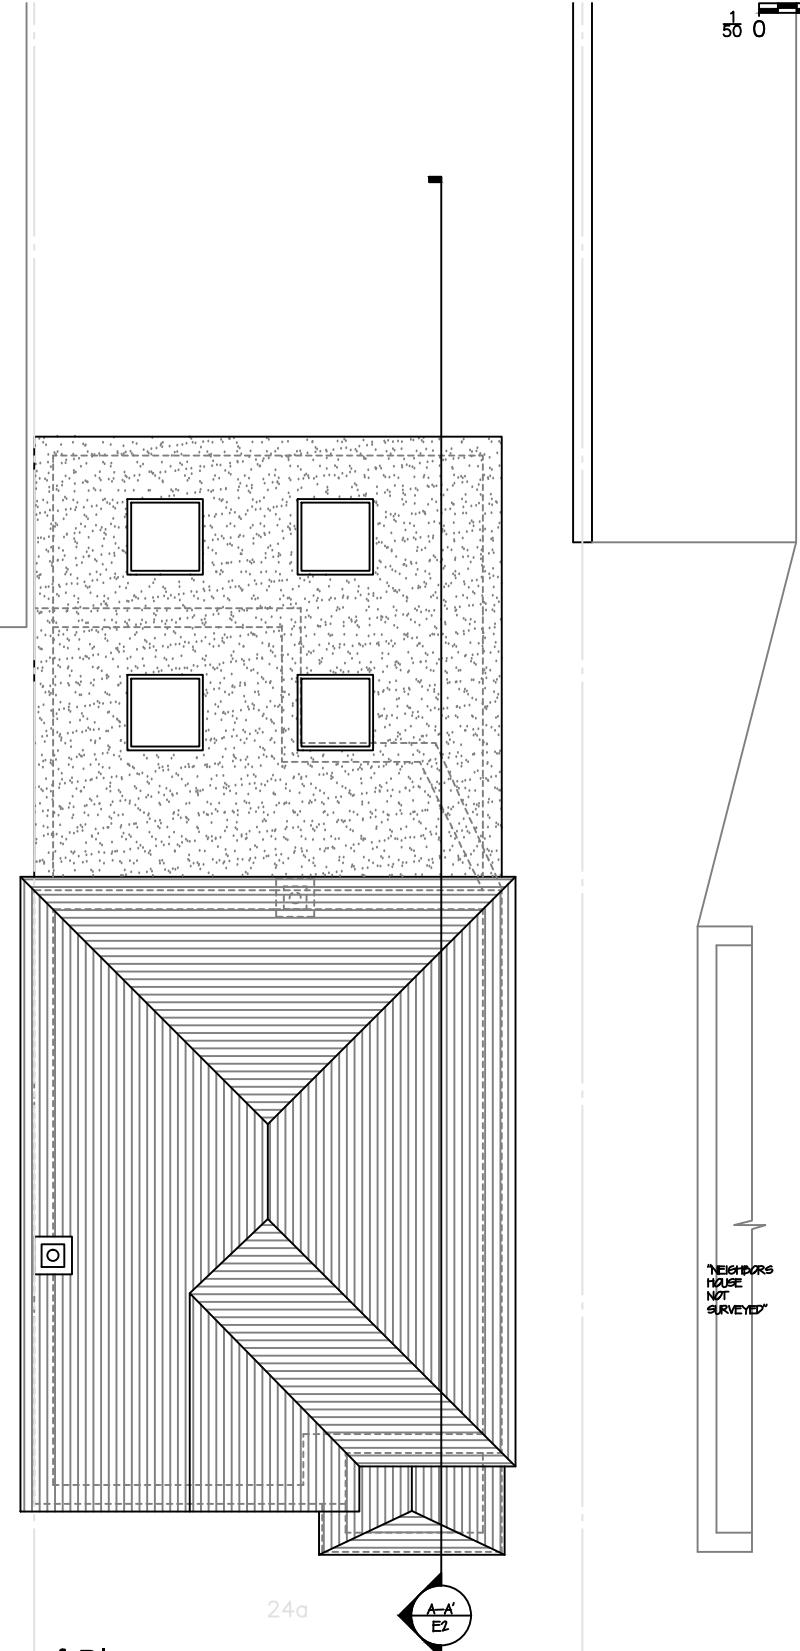

Proposed Roof Plan

1:100

JOB TITLE:

Proposed Rear Extension

JOB REF / ADDRESS:

24a Park Road Hayes Middlesex UB4 8JN Ext

SCALE: DATE:

1/100 @ A3 1/50 @ A3 October 23

PP Ref:

PP-

JOB NO:

KP 2313

PHASE:

Planning

DRAWING NO:


03

DRAWN BY:

REVISION:

B

2270

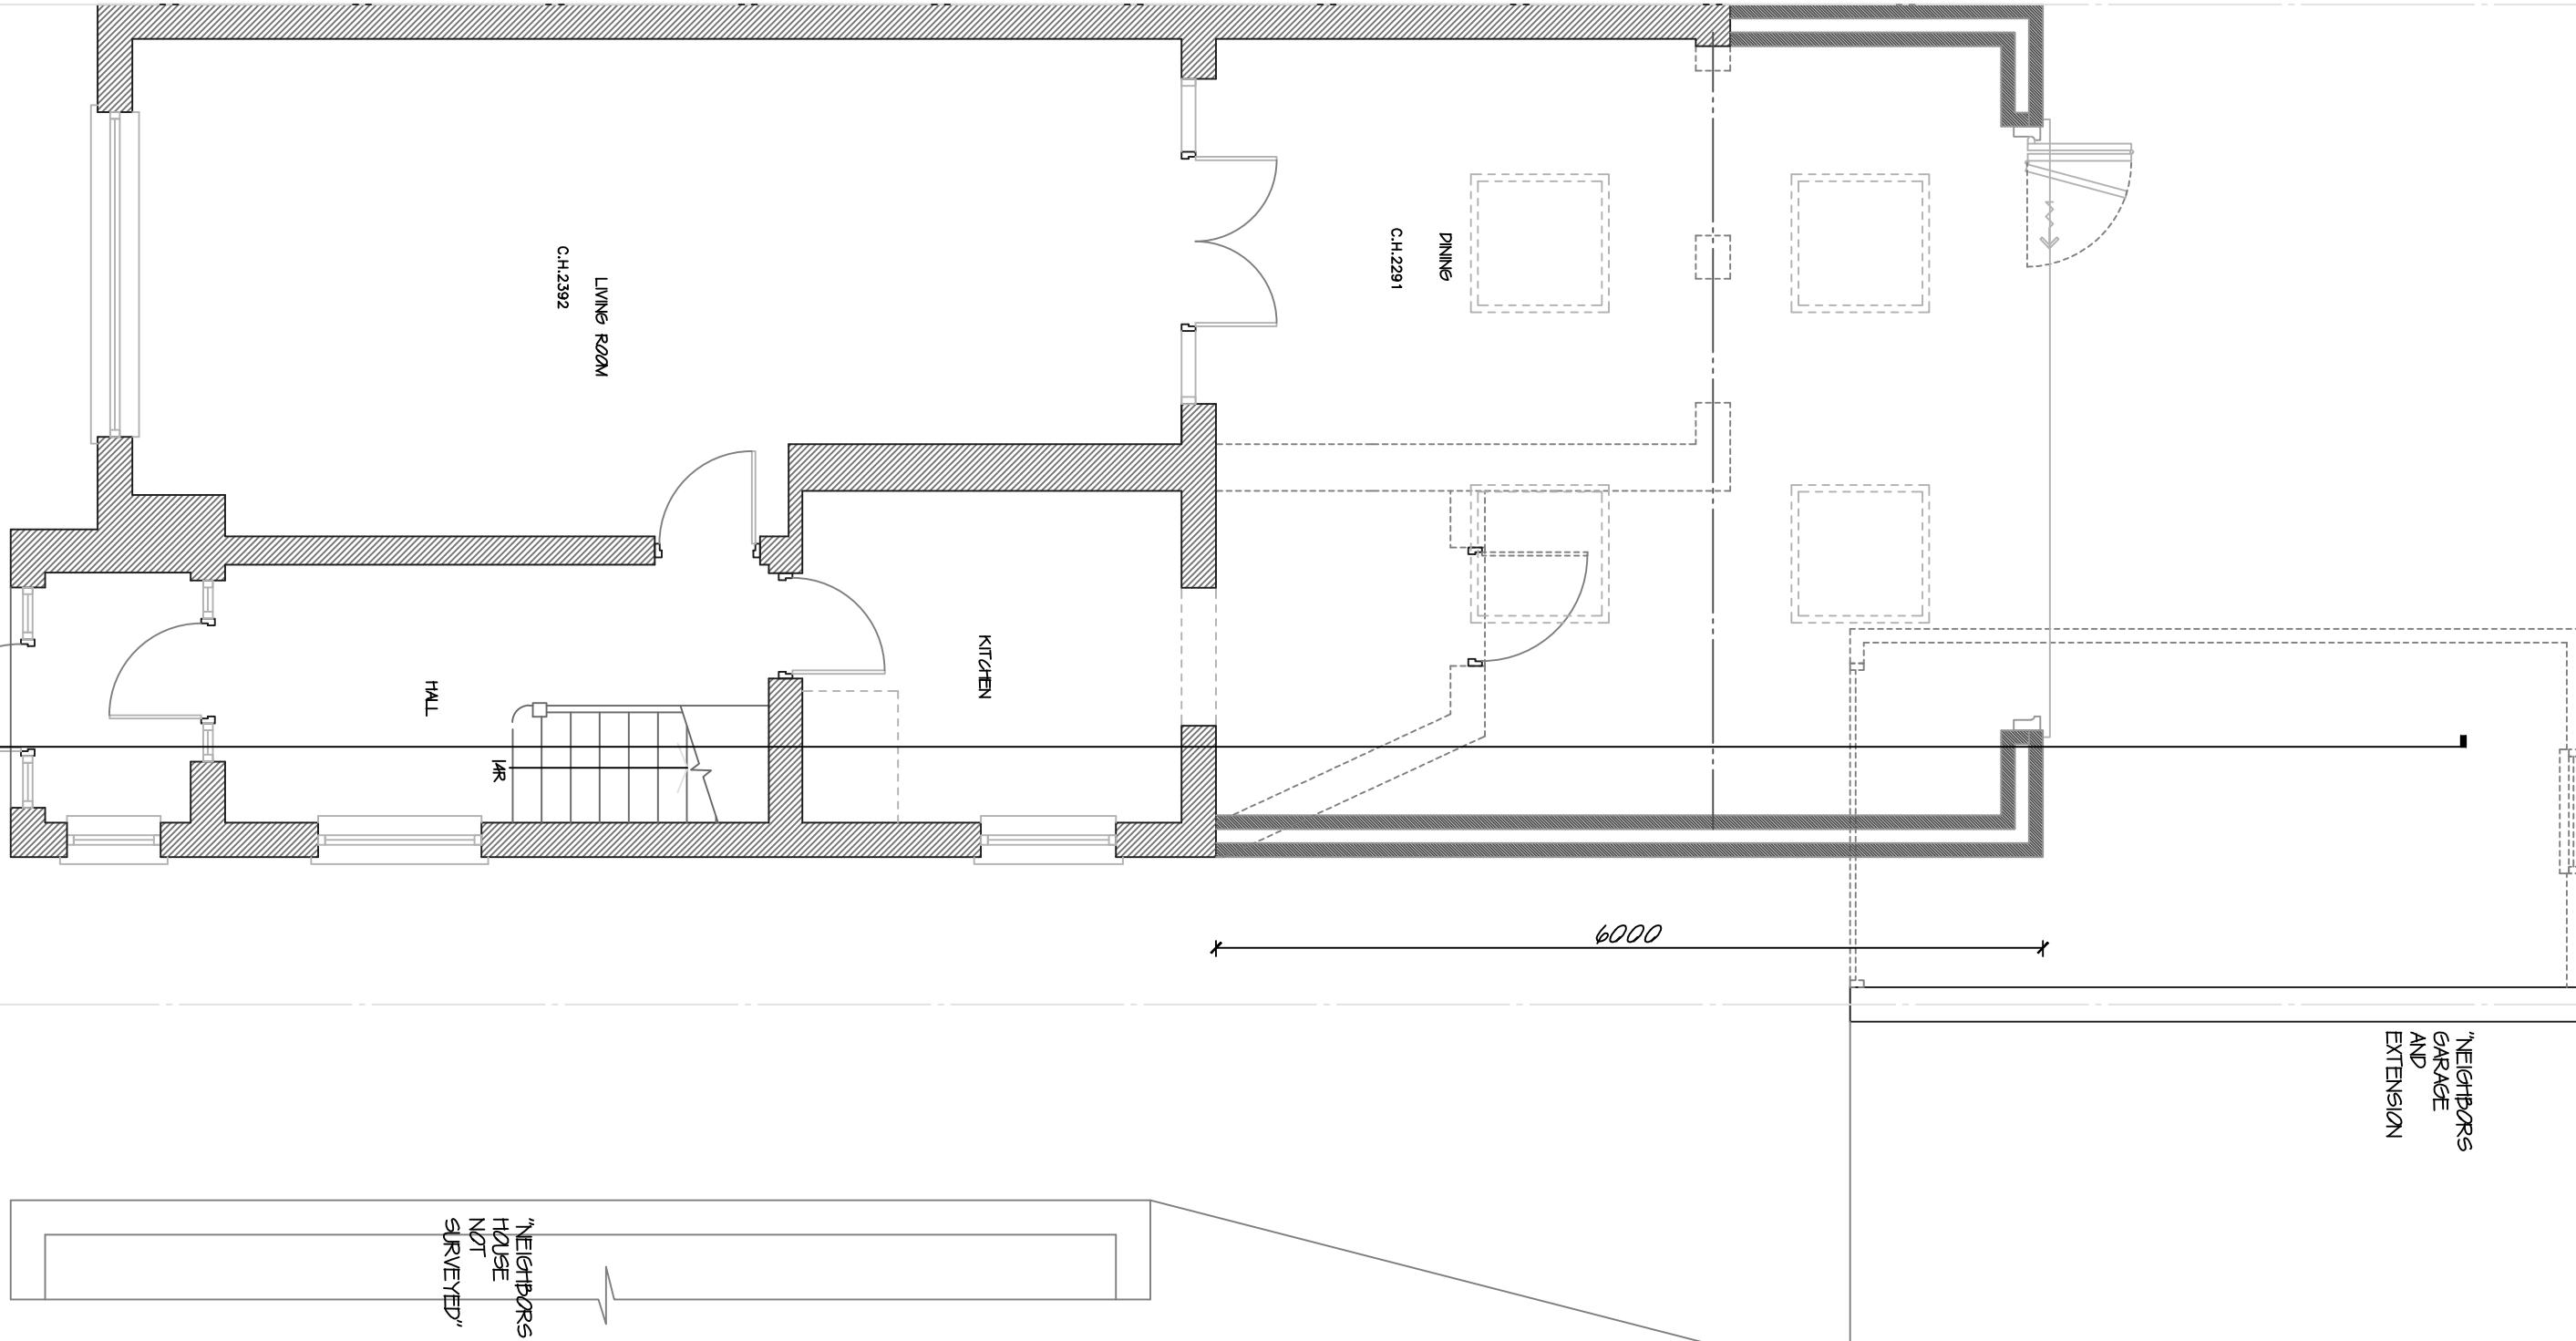

Proposed Ground Floor

1:50

All works to be carried out in accordance with current building regulations and as per signed contract. All dimensions / levels to be checked and verified on site before commencing any work and any discrepancies to be reported to the office immediately. This drawing to be read in conjunction with contract documents, project working drawings, specification, all consultants / specialist drawings, details and specification. All materials to be used in the construction of the external surfaces of the new works shall match those in the existing building.

CLIENT:

Mrs K Patel

DRAWING TITLE:

Proposed Ground Floor

JOB TITLE:

Proposed Rear Extension

JOB REF / ADDRESS:

24a Park Road Hayes Middlesex UB4 8JN Ext

SCALE:

1/100 @ A3
1/50 @ A3

DATE:

October 23

PP Ref:

PP-

JOB NO:

KP 2313

PHASE:

Planning

DRAWING NO:

04

DRAWN BY:

REVISION:

B



24a

Existing Front Elevation

1:100

All works to be carried out in accordance with current building regulations and as per signed contract. All dimensions / levels to be checked and verified on site before commencing any work and any discrepancies to be reported to the office immediately. This drawing to be read in conjunction with contract documents, project working drawings, specification, all consultants / specialist drawings, details and specification. All materials to be used in the construction of the external surfaces of the new works shall match those in the existing building.

CLIENT:

Mrs K Patel

DRAWING TITLE:

Front Elevations



24a

Proposed Front Elevation

1:100

JOB TITLE:

Proposed Rear Extension

JOB REF / ADDRESS:

24a Park Road Hayes Middlesex UB4 8JN Ext

SCALE:

1/100 @ A3 1/50 @ A3

DATE:

October 23

PP Ref:

PP-

JOB NO:

KP 2313

PHASE:

Planning

DRAWING NO:

05

DRAWN BY:

REVISION:

B

100 1.0 2.0
50 0.5 1.0



24a



24a

Existing Rear Elevation

1:100

All works to be carried out in accordance with current building regulations and as per signed contract. All dimensions / levels to be checked and verified on site before commencing any work and any discrepancies to be reported to the office immediately. This drawing to be read in conjunction with contract documents, project working drawings, specification, all consultants / specialist drawings, details and specification. All materials to be used in the construction of the external surfaces of the new works shall match those in the existing building.

CLIENT:

Mrs K Patel

DRAWING TITLE:

Rear Elevations

Proposed Rear Elevation

1:100

JOB TITLE:

Proposed Rear Extension

JOB REF / ADDRESS:

24a Park Road Hayes Middlesex UB4 8JN Ext

SCALE:

1/100 @ A3 1/50 @ A3

DATE: October 23

PP Ref:

PP-

JOB NO:

KP 2313

PHASE:

Planning

DRAWING NO:

06

DRAWN BY:

REVISION:


B

100 1.0 2.0
50 0.5 1.0



Existing Side Elevation

1:100

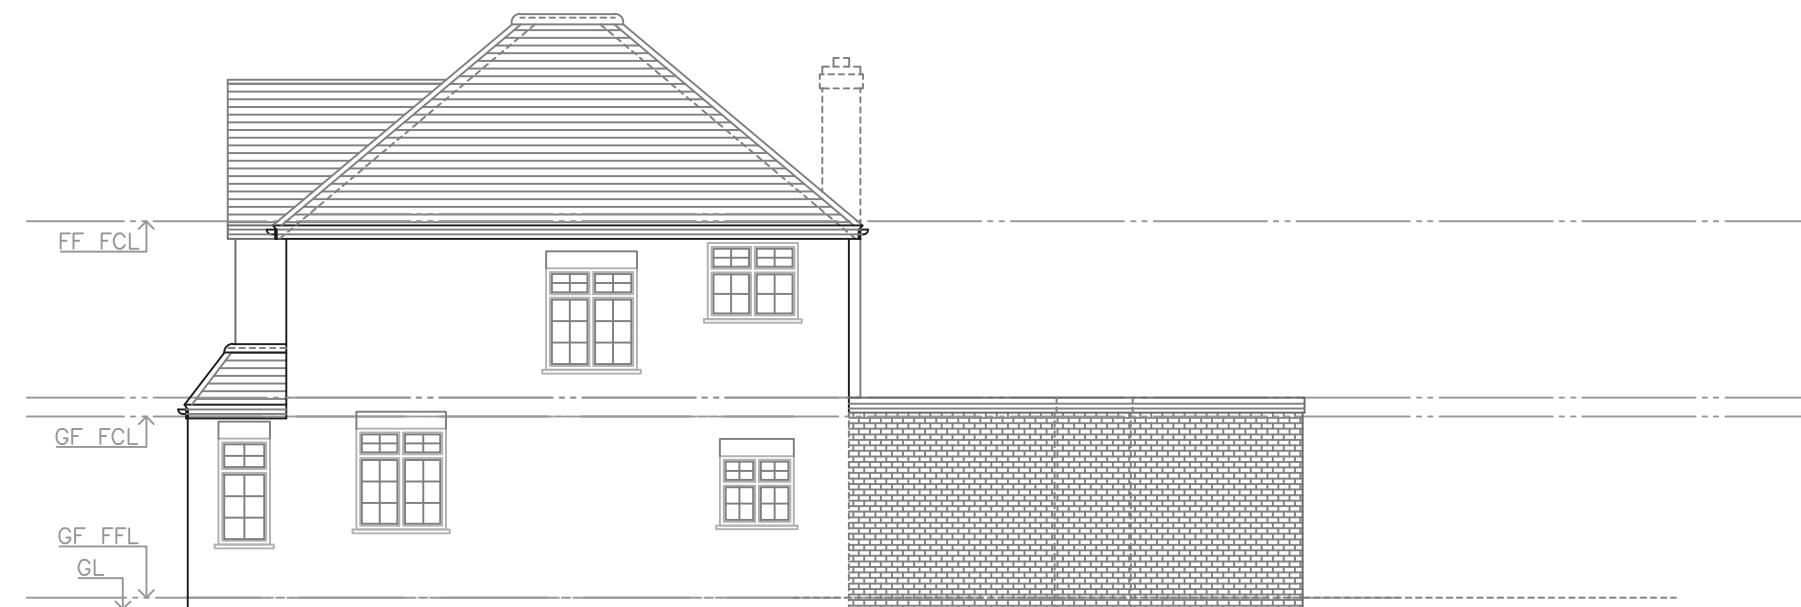

Proposed Side Elevation

1:100

All works to be carried out in accordance with current building regulations and as per signed contract. All dimensions / levels to be checked and verified on site before commencing any work and any discrepancies to be reported to the office immediately. This drawing to be read in conjunction with contract documents, project working drawings, specification, all consultants / specialist drawings, details and specification. All materials to be used in the construction of the external surfaces of the new works shall match those in the existing building.

CLIENT:

Mrs K Patel

DRAWING TITLE:

Side Elevation

JOB TITLE:

Proposed Rear Extension

JOB REF / ADDRESS:

24a Park Road Hayes Middlesex UB4 8JN Ext

SCALE:

1/100 @ A3 1/50 @ A3 October 23

DATE:

PP Ref:

PP-

JOB NO:

KP 2313

PHASE:

Planning


DRAWING NO:

07

DRAWN BY:


REVISION:

B

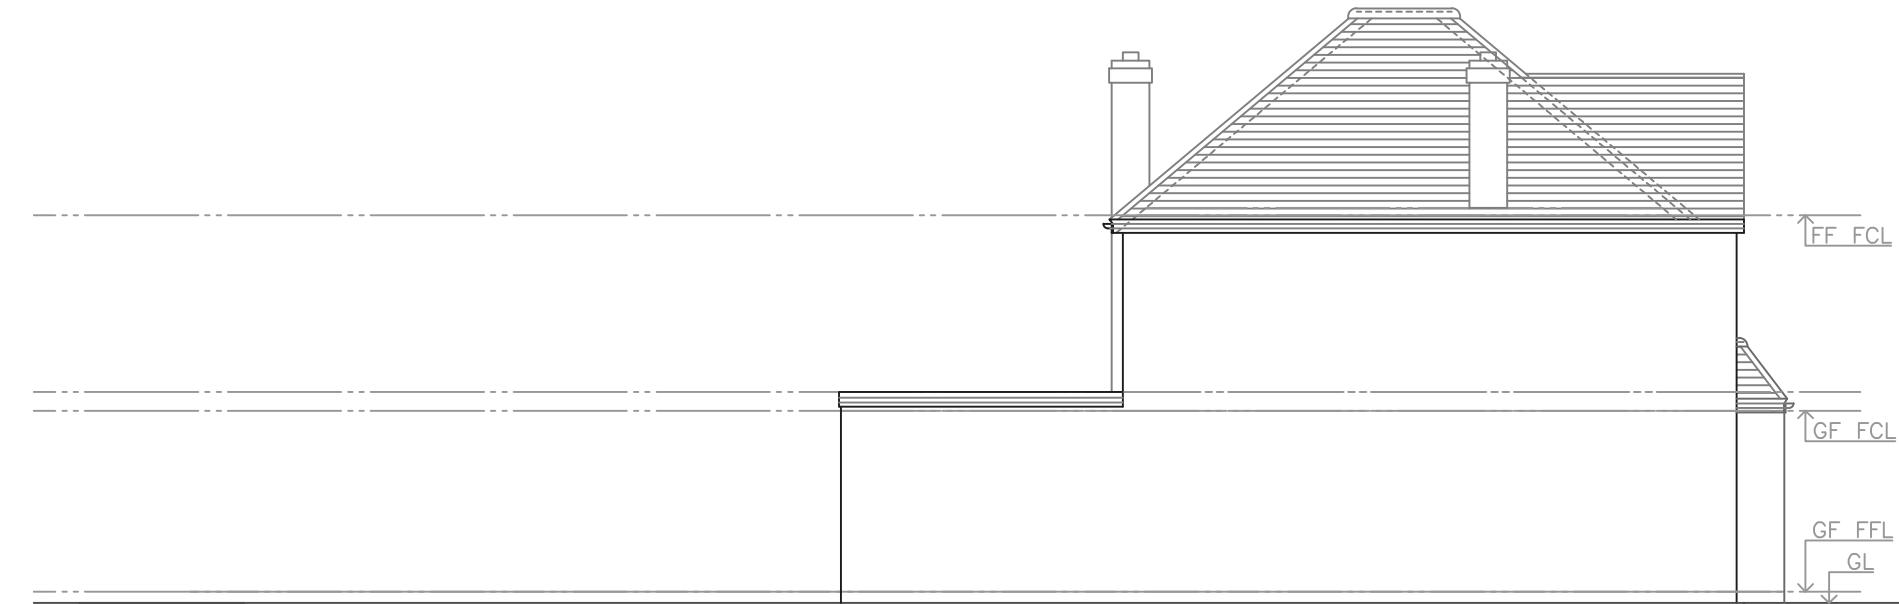

Existing Side Elevation

1:100

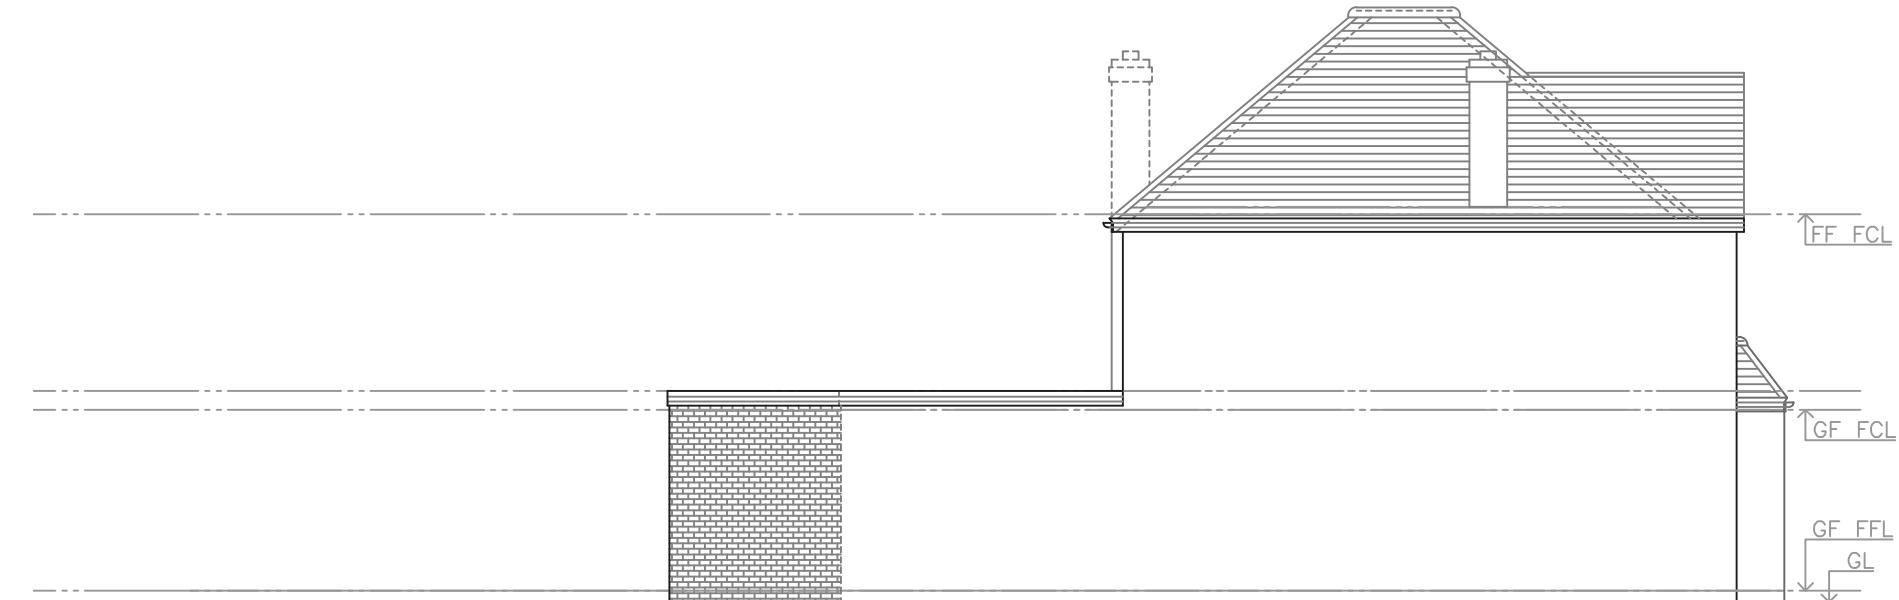

Proposed Side Elevation

1:100

All works to be carried out in accordance with current building regulations and as per signed contract. All dimensions / levels to be checked and verified on site before commencing any work and any discrepancies to be reported to the office immediately. This drawing to be read in conjunction with contract documents, project working drawings, specification, all consultants / specialist drawings, details and specification. All materials to be used in the construction of the external surfaces of the new works shall match those in the existing building.

CLIENT:

Mrs K Patel

DRAWING TITLE:

Side Elevation (2)

JOB TITLE:

Proposed Rear Extension

JOB REF / ADDRESS:

24a Park Road Hayes Middlesex UB4 8JN Ext

SCALE:

1/100 @ A3 1/50 @ A3 October 23

DATE:

PP Ref:

PP-

JOB NO:

KP 2313

PHASE:

Planning


DRAWING NO:

08

DRAWN BY:


REVISION:

B

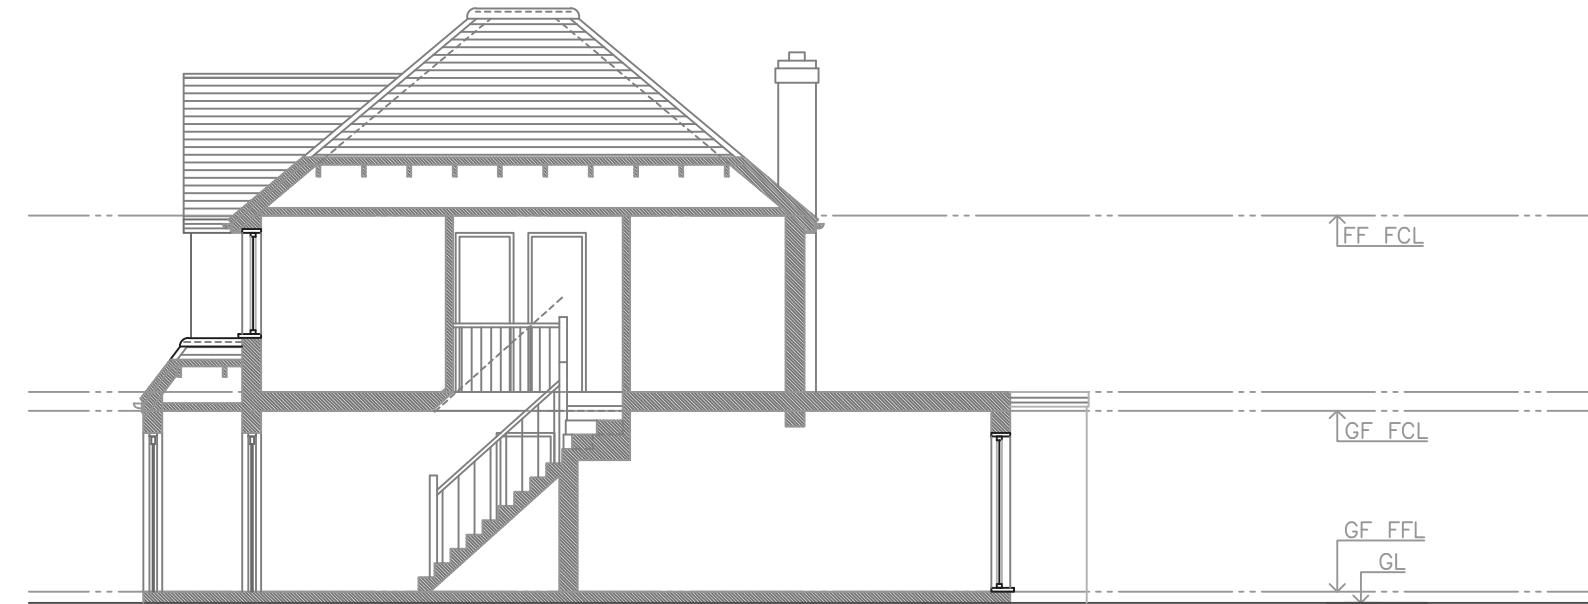

Existing Section A-A

1:100

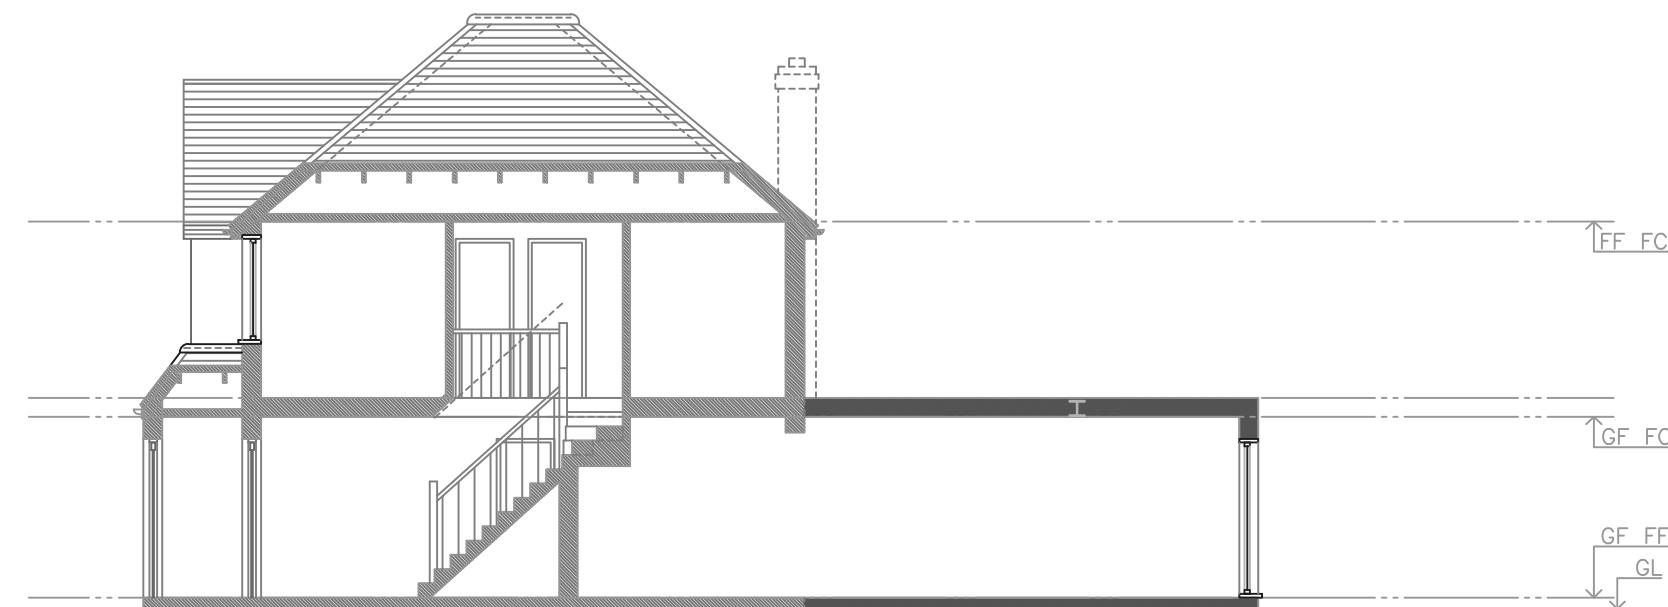

Proposed Section A-A

1:100

All works to be carried out in accordance with current building regulations and as per signed contract. All dimensions / levels to be checked and verified on site before commencing any work and any discrepancies to be reported to the office immediately. This drawing to be read in conjunction with contract documents, project working drawings, specification, all consultants / specialist drawings, details and specification. All materials to be used in the construction of the external surfaces of the new works shall match those in the existing building.

CLIENT:

Mrs K Patel

DRAWING TITLE:

Section A-A

JOB TITLE:

Proposed Rear Extension

JOB REF / ADDRESS:

24a Park Road Hayes Middlesex UB4 8JN Ext

SCALE:

1/100 @ A3 1/50 @ A3 October 23

DATE:

PP Ref:

PP-

JOB NO:

KP 2313

PHASE:

Planning

DRAWING NO:

09

DRAWN BY:

REVISION:

B