

Existing Ground Floor Plan

1:100

All works to be carried out in accordance with current building regulations and as per signed contract. All dimensions / levels to be checked and verified on site before commencing any work and any discrepancies to be reported to the office immediately.

This drawing to be read in conjunction with contract documents, project working drawings, specification, all consultants / specialist drawings, details and specification.


All materials to be used in the construction of the external surfaces of the new works shall match those in the existing building.

CLIENT:

Mrs K Patel

DRAWING TITLE:

Ground Floor Plan

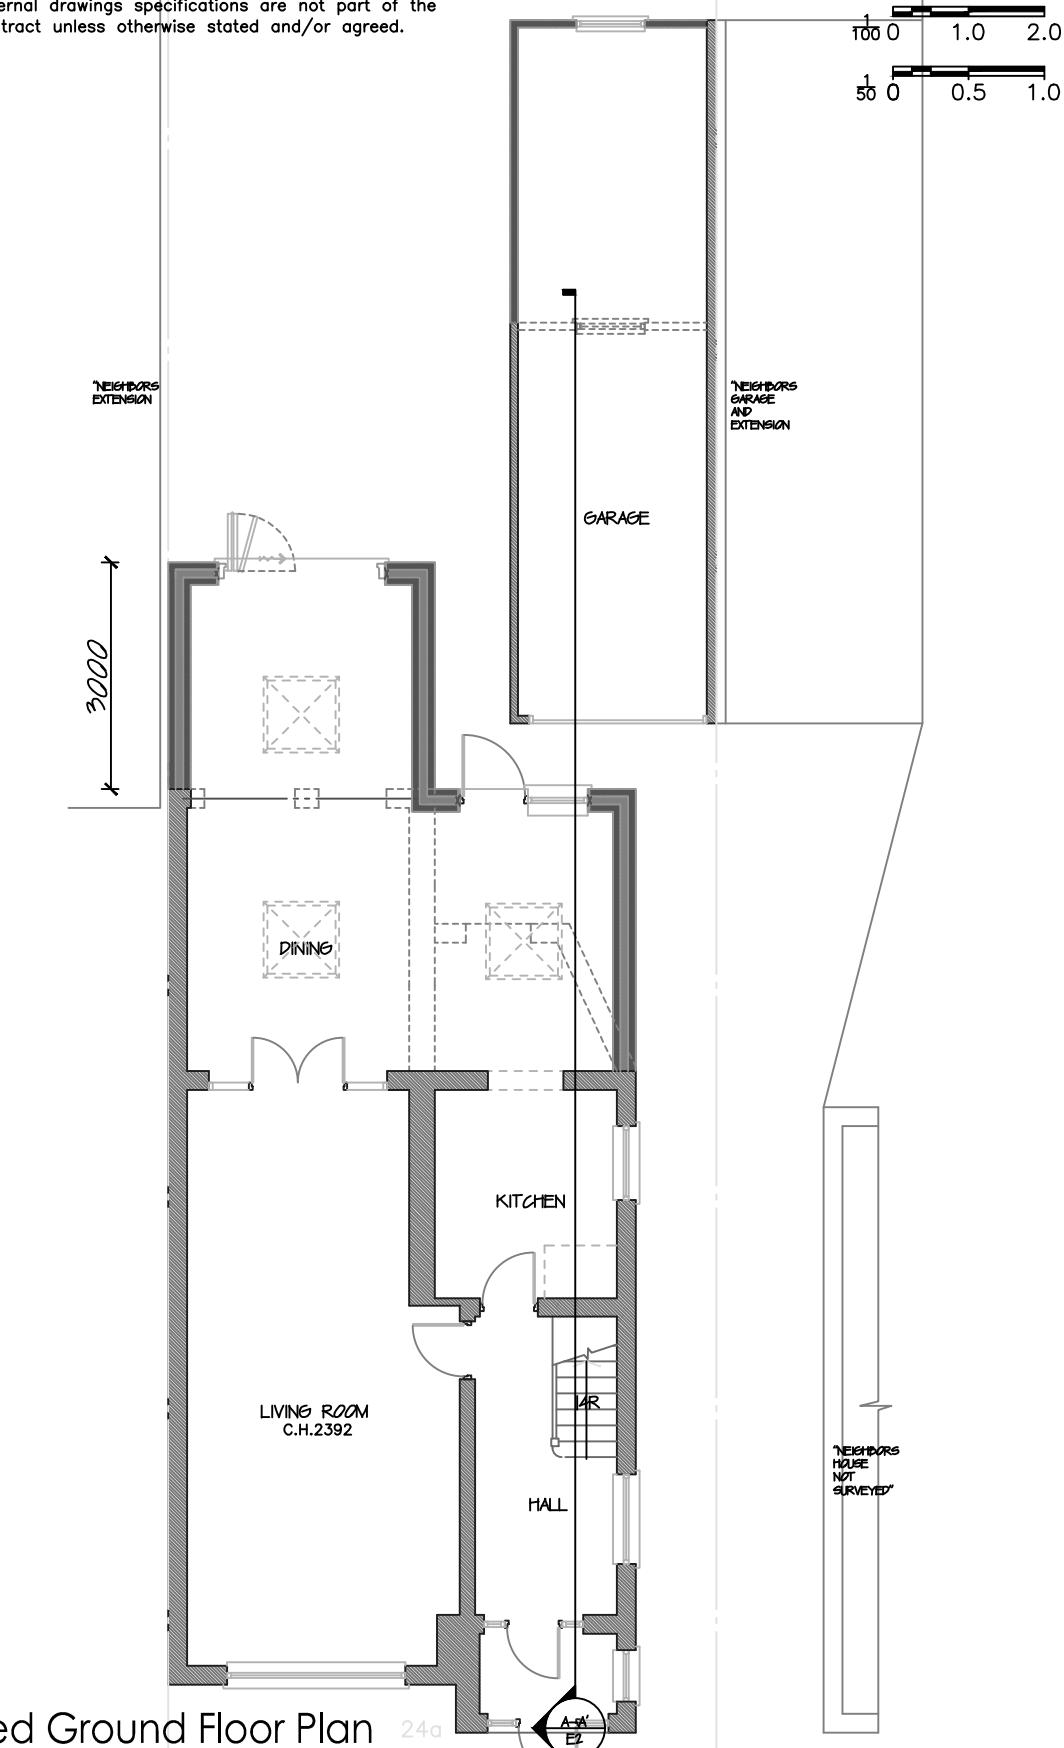

Proposed Ground Floor Plan

1:100

JOB TITLE: Proposed Rear & Garage Extension

JOB REF / ADDRESS:

24a Park Road Hayes Middlesex UB4 8JN Ext Gar

SCALE:

1/100 @ A3  
1/50 @ A3

DATE: December 23

PP Ref: PP-

JOB NO:

KP 2330

PHASE:

Planning

DRAWING NO:

01


DRAWN BY:

---


REVISION:

00

100 1.0 2.0  
50 0.5 1.0

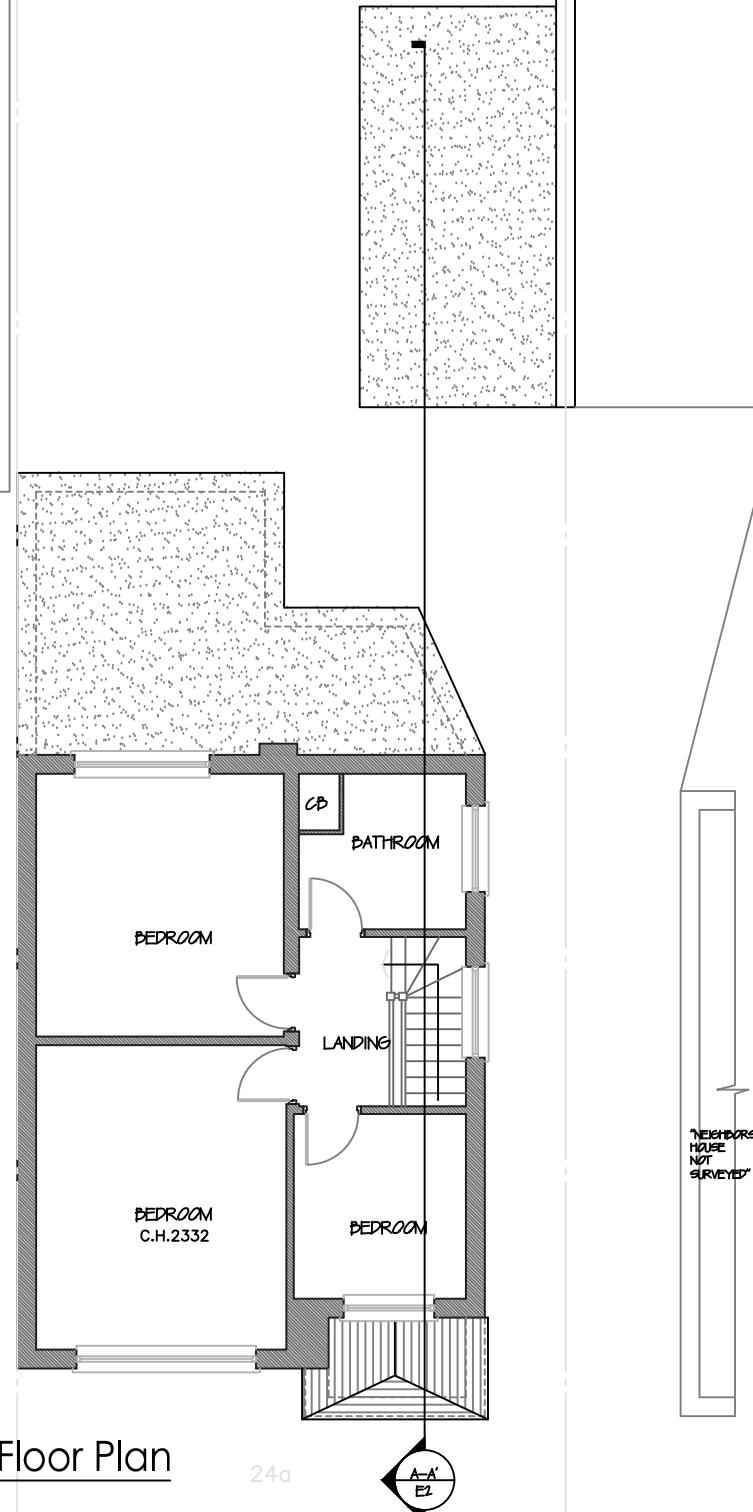


1:100  
JOB TITLE: Proposed Rear & Garage Extension  
DRAWING REF / ADDRESS: 24a Park Road Hayes Middlesex UB4 8JN Ext Gar  
SCALE: 1/100 @ A3  
DATE: December 23  
PP Ref: PP-  
JOB NO: KP 2330

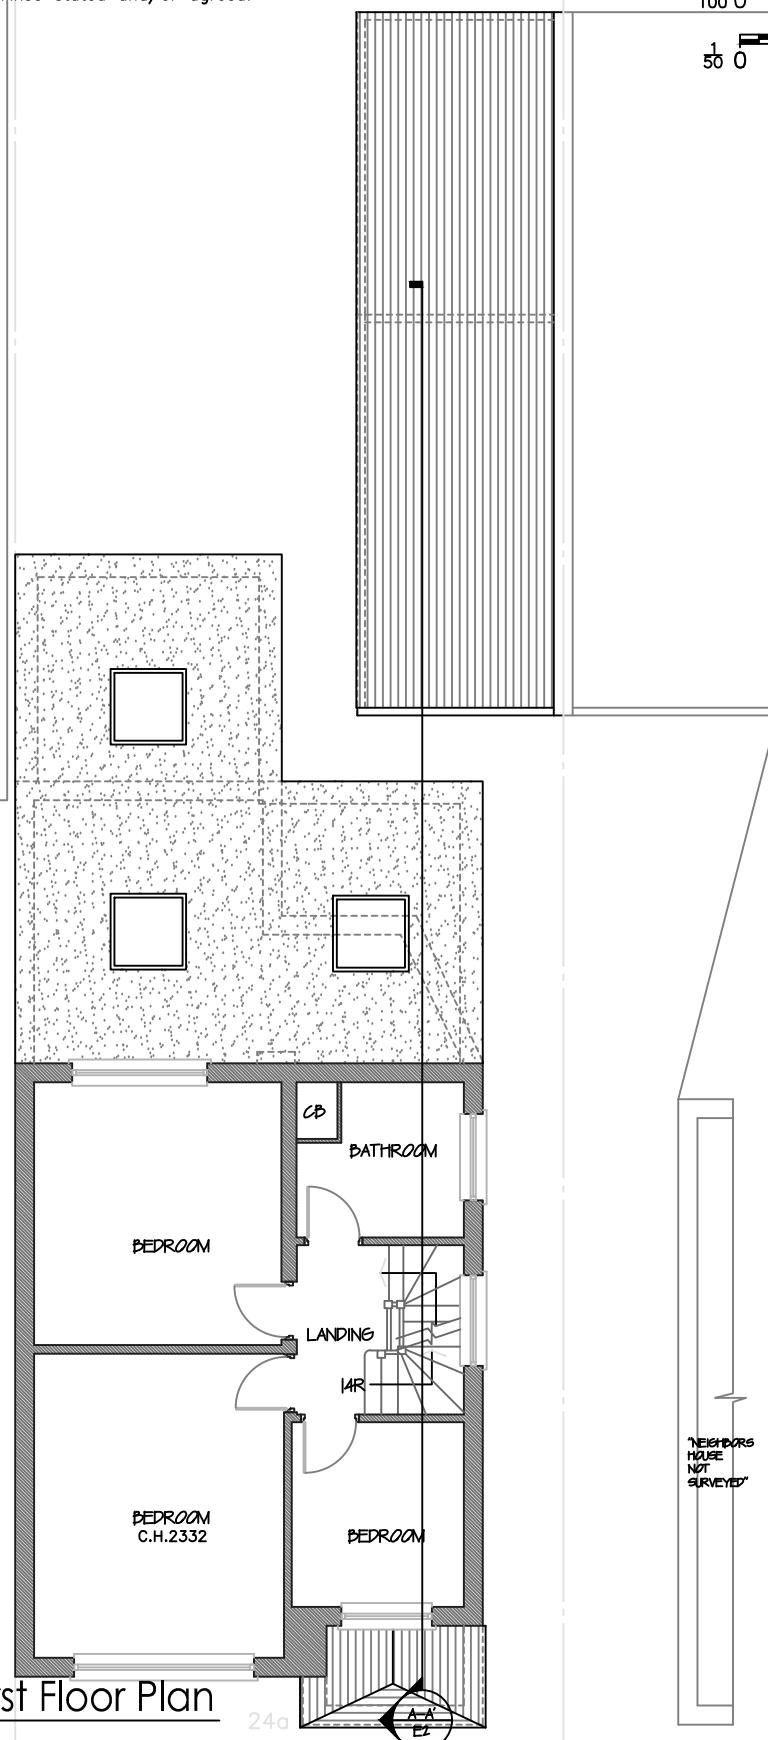

PHASE: Planning  
DRAWN BY: \_\_\_\_\_  
REVISION: 00

100 1.0 2.0  
50 0.5 1.0

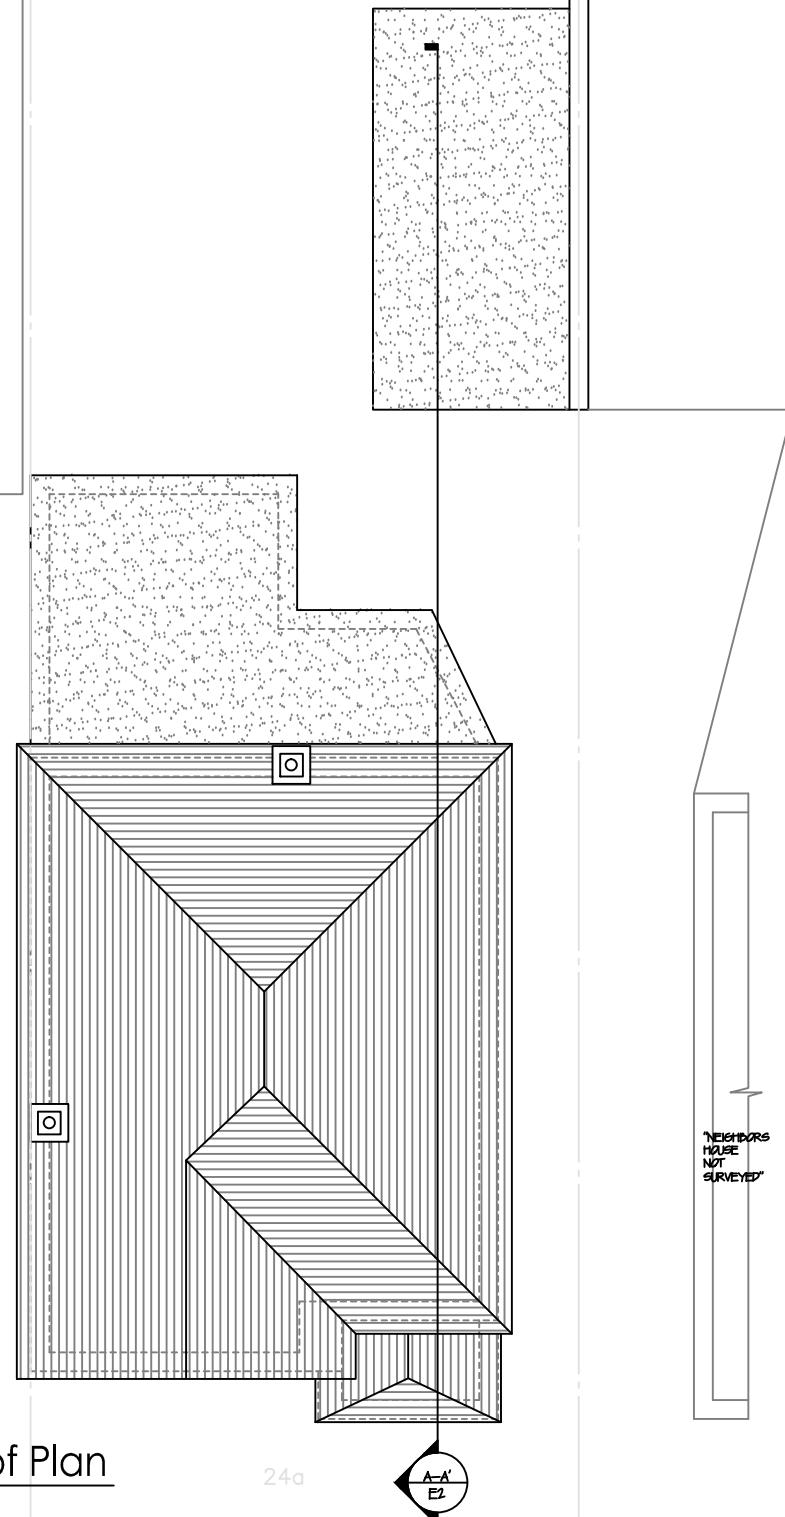

1:100

All works to be carried out in accordance with current building regulations and as per signed contract. All dimensions / levels to be checked and verified on site before commencing any work and any discrepancies to be reported to the office immediately. This drawing to be read in conjunction with contract documents, project working drawings, specification, all consultants / specialist drawings, details and specification. All materials to be used in the construction of the external surfaces of the new works shall match those in the existing building.

CLIENT: Mrs K Patel

DRAWING TITLE: Roof Plan

1:100

JOBTITLE: Proposed Rear & Garage Extension

SCALE: 1/100 @ A3 1/50 @ A3

DATE: December 23

PP Ref: PP-


JOB NO: KP 2330

PHASE: Planning

DRAWING NO: 03

DRAWN BY: \_\_\_\_\_

REVISION: 00

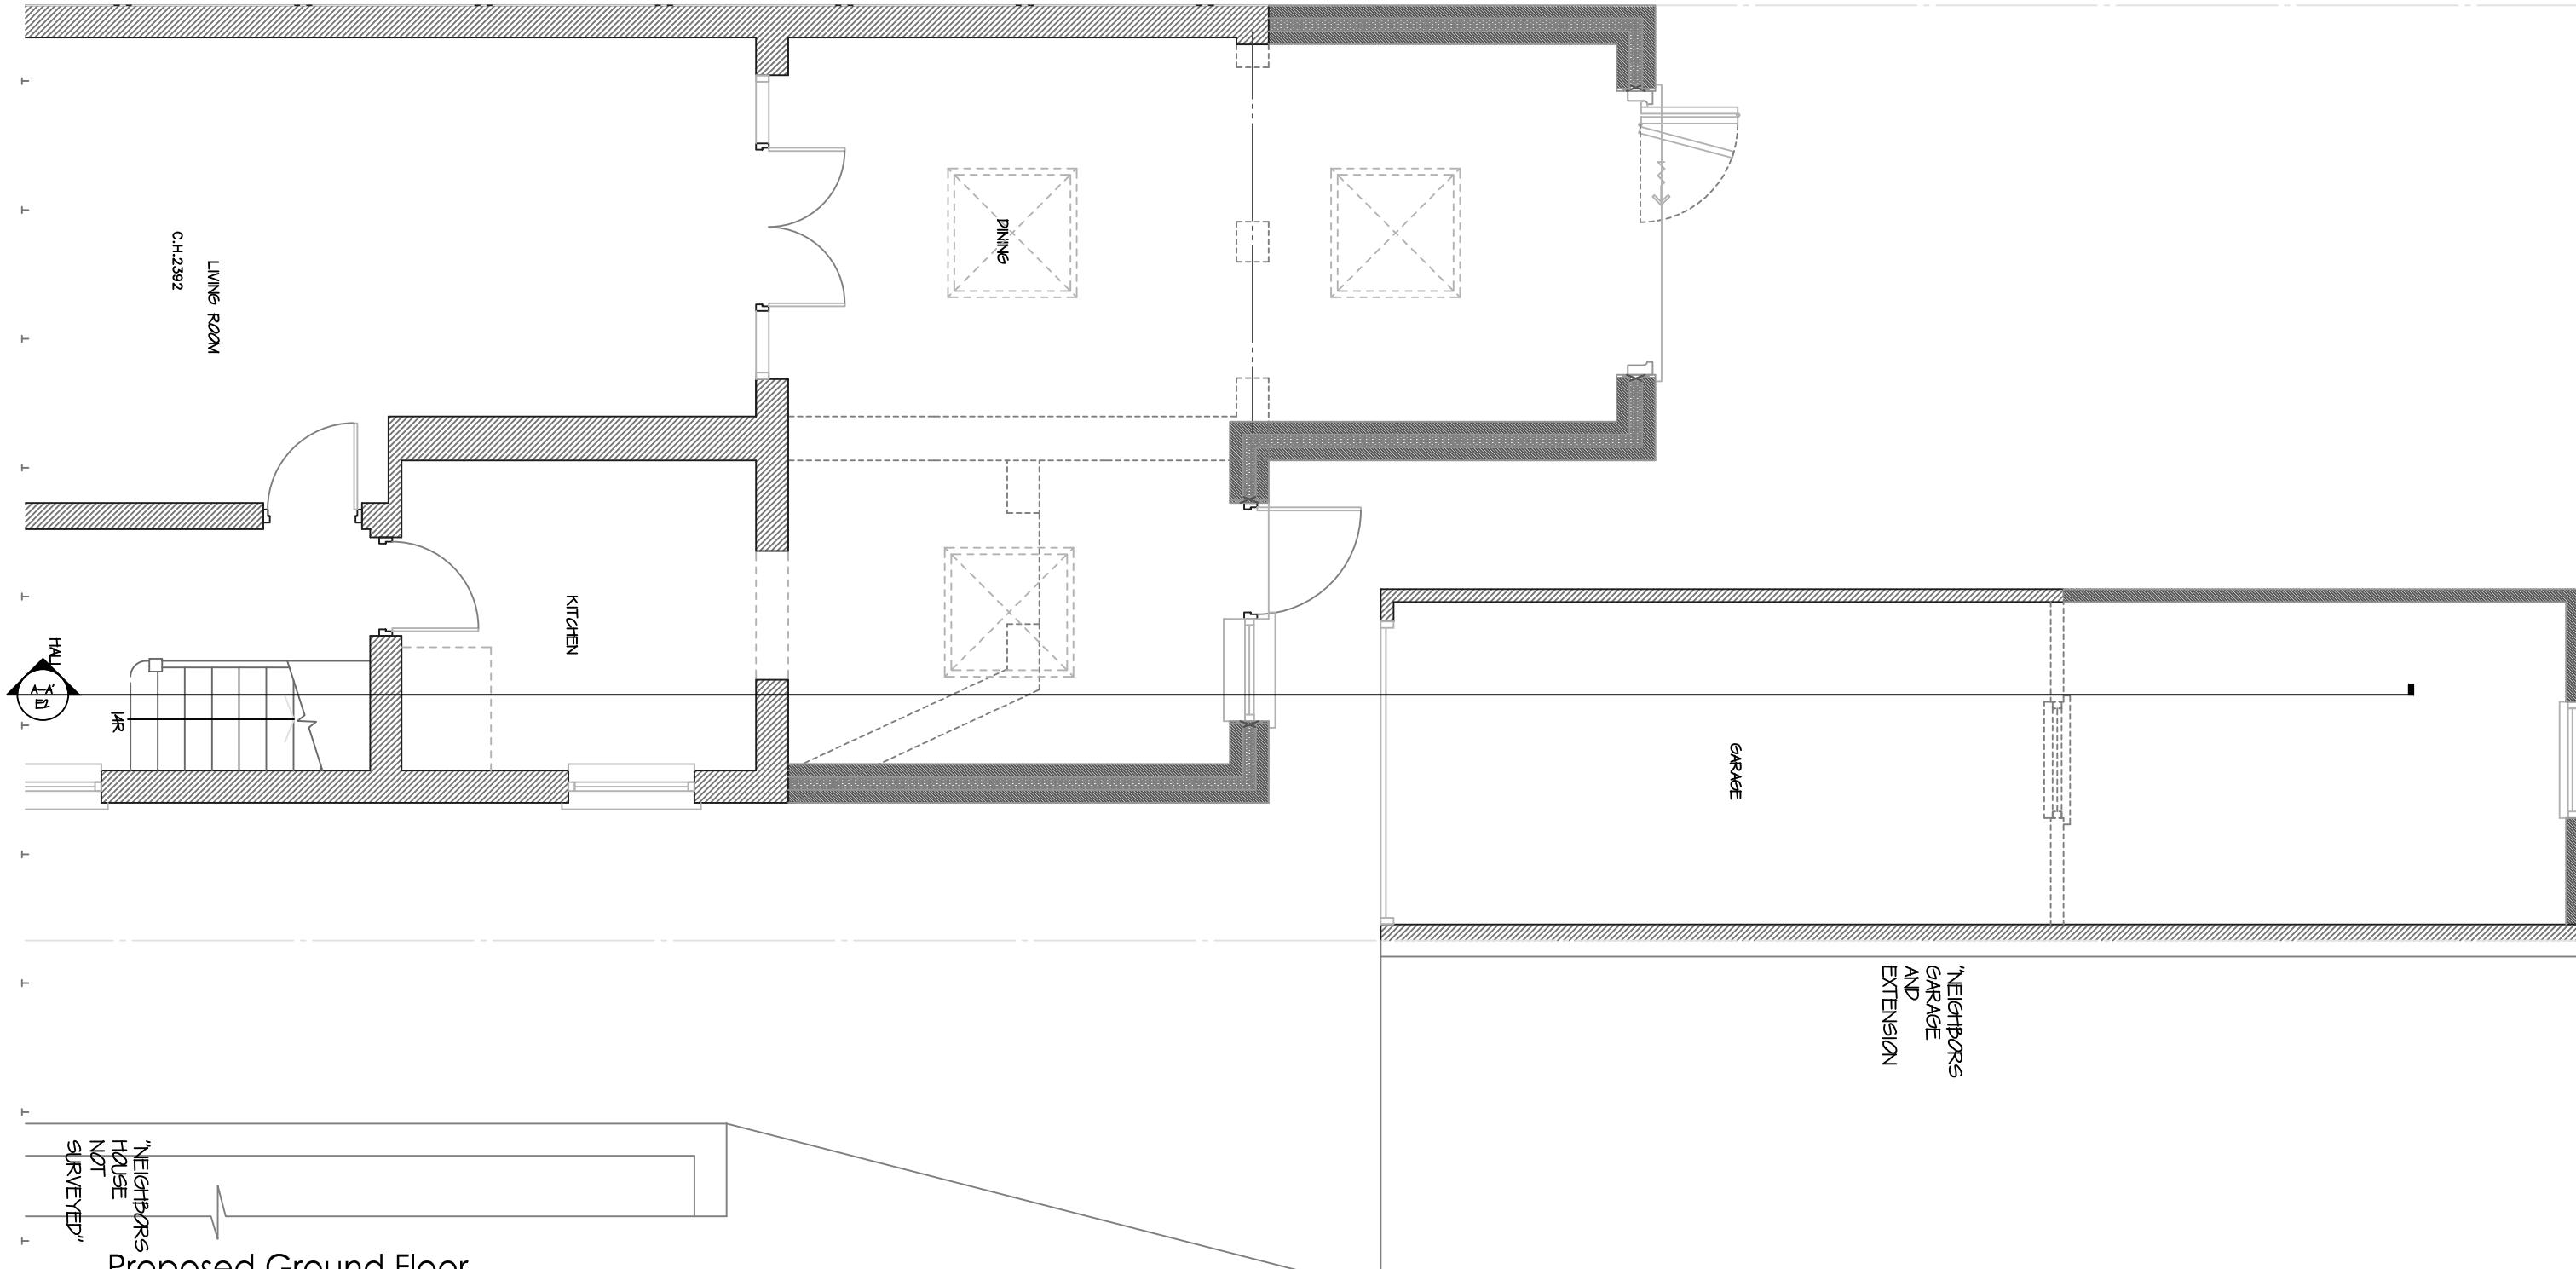

## Proposed Ground Floor

1:50

All works to be carried out in accordance with current building regulations and as per signed contract. All dimensions / levels to be checked and verified on site before commencing any work and any discrepancies to be reported to the office immediately. This drawing to be read in conjunction with contract documents, project working drawings, specification, consultants / specialist drawings, details and specification. All materials to be used in the construction of the external surfaces of the new works shall match those of the existing building.

CLIENT

Mrs K Patel

ALL DRAWING TITLE

DRAWING TITLE:

**JOB TITLE**

## Proposed Rear & Garage Extension

**1. JOB REF / ADDRESS**

JOB REF / ADDRESS :  
24a Park Road Hayes Middlesex UB4 8JN Ext Gar

SCALE : DATE :

1/100 @ A3  
1/50 @ A3 December 23

PP Ref:

PP-

## PHASE:

## Planning

DRAWING NO.:

DRAWN BY :

-----

## REVISION

REVISION.  
00



24a

### Existing Front Elevation

1:100

All works to be carried out in accordance with current building regulations and as per signed contract. All dimensions / levels to be checked and verified on site before commencing any work and any discrepancies to be reported to the office immediately. This drawing to be read in conjunction with contract documents, project working drawings, specification, all consultants / specialist drawings, details and specification. All materials to be used in the construction of the external surfaces of the new works shall match those in the existing building.

CLIENT:

Mrs K Patel

DRAWING TITLE:

Front Elevations



24a

### Proposed Front Elevation

1:100

JOB TITLE:

Proposed Rear & Garage Extension

JOB REF / ADDRESS:

24a Park Road Hayes Middlesex UB4 8JN Ext Gar

SCALE:

1/100 @ A3  
1/50 @ A3

DATE:

December 23

PP Ref:

PP-

JOB NO:

KP 2330

PHASE:

Planning

DRAWING NO:

05

DRAWN BY:

---

REVISION:

00



Existing Rear Elevation

1:100


All works to be carried out in accordance with current building regulations and as per signed contract. All dimensions / levels to be checked and verified on site before commencing any work and any discrepancies to be reported to the office immediately. This drawing to be read in conjunction with contract documents, project working drawings, specification, all consultants / specialist drawings, details and specification. All materials to be used in the construction of the external surfaces of the new works shall match those in the existing building.

CLIENT:

Mrs K Patel

DRAWING TITLE:

Rear Elevations

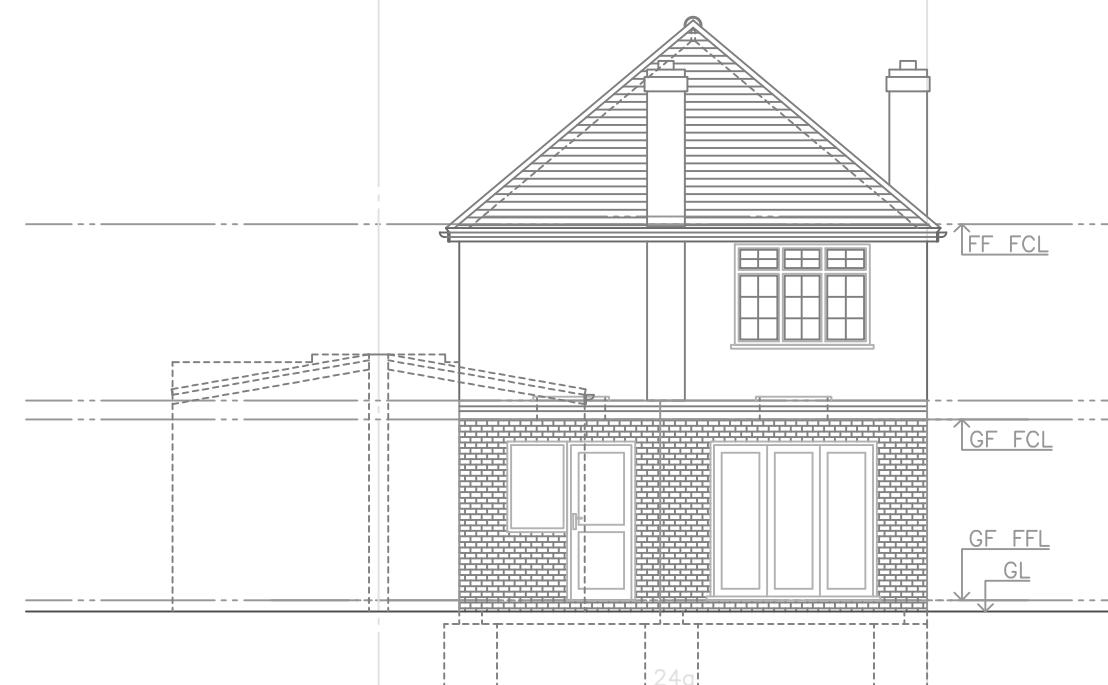

Proposed Rear Elevation

1:100

JOB TITLE: Proposed Rear & Garage Extension  
JOB REF / ADDRESS: 24a Park Road Hayes Middlesex UB4 8JN Ext Gar

SCALE: 1/100 @ A3  
1/50 @ A3  
DATE: December 23

PP Ref: PP-  
JOB NO: KP 2330

PHASE: Planning  
DRAWING NO: 06  
REVISION: 00

DRAWN BY: \_\_\_\_\_  
REVISION: 00



Existing Side Elevation

1:100



Proposed Side Elevation

1:100

All works to be carried out in accordance with current building regulations and as per signed contract. All dimensions / levels to be checked and verified on site before commencing any work and any discrepancies to be reported to the office immediately. This drawing to be read in conjunction with contract documents, project working drawings, specification, all consultants / specialist drawings, details and specification. All materials to be used in the construction of the external surfaces of the new works shall match those in the existing building.

CLIENT:

Mrs K Patel

DRAWING TITLE:

Side Elevation

JOB TITLE:

Proposed Rear & Garage Extension

JOB REF / ADDRESS:

24a Park Road Hayes Middlesex UB4 8JN Ext Gar

SCALE:

1/100 @ A3 1/50 @ A3 December 23

DATE:

PP Ref:

PP-

JOB NO:

KP 2330

PHASE:

Planning

DRAWING NO:


07

DRAWN BY:

---


REVISION:

00

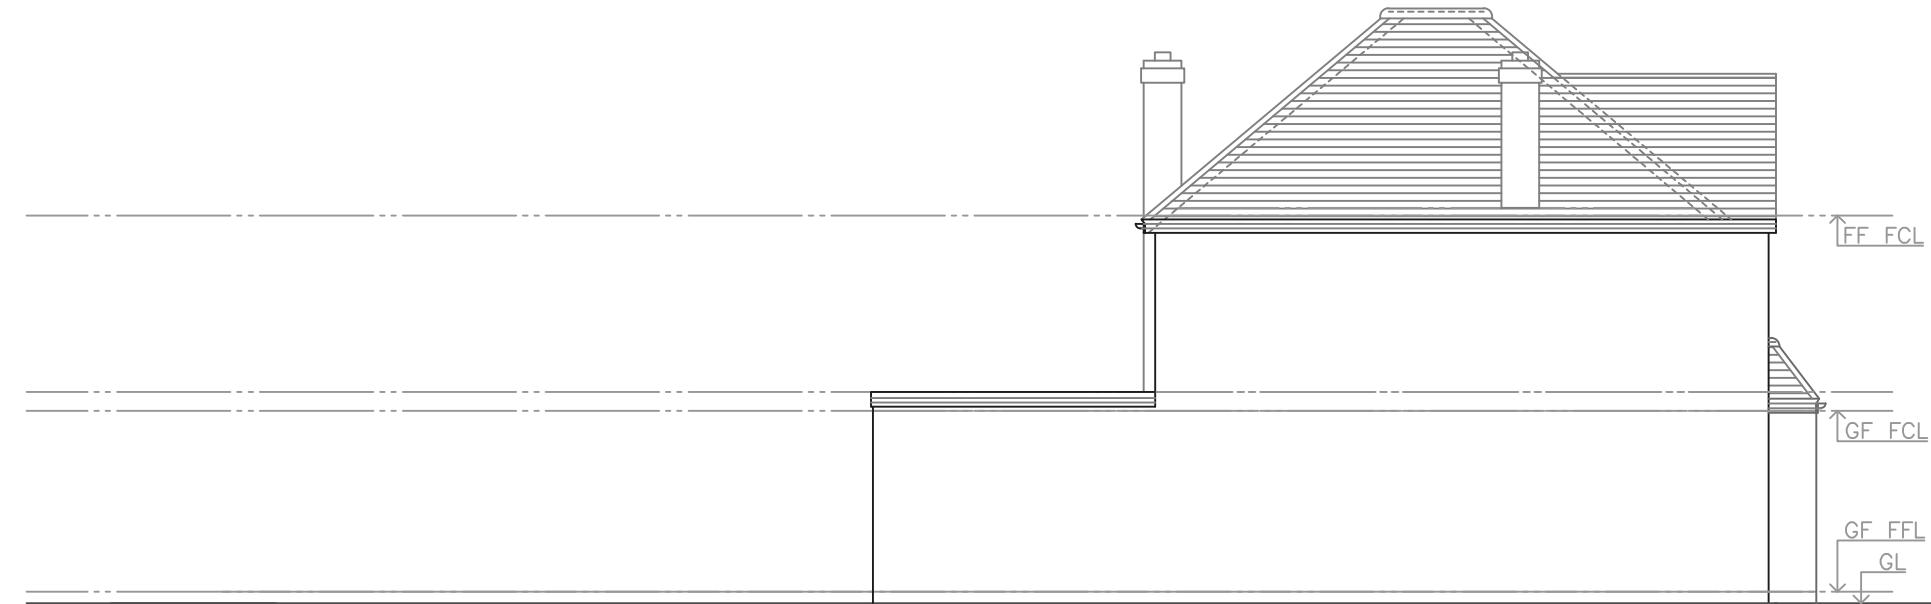

Existing Side Elevation

1:100

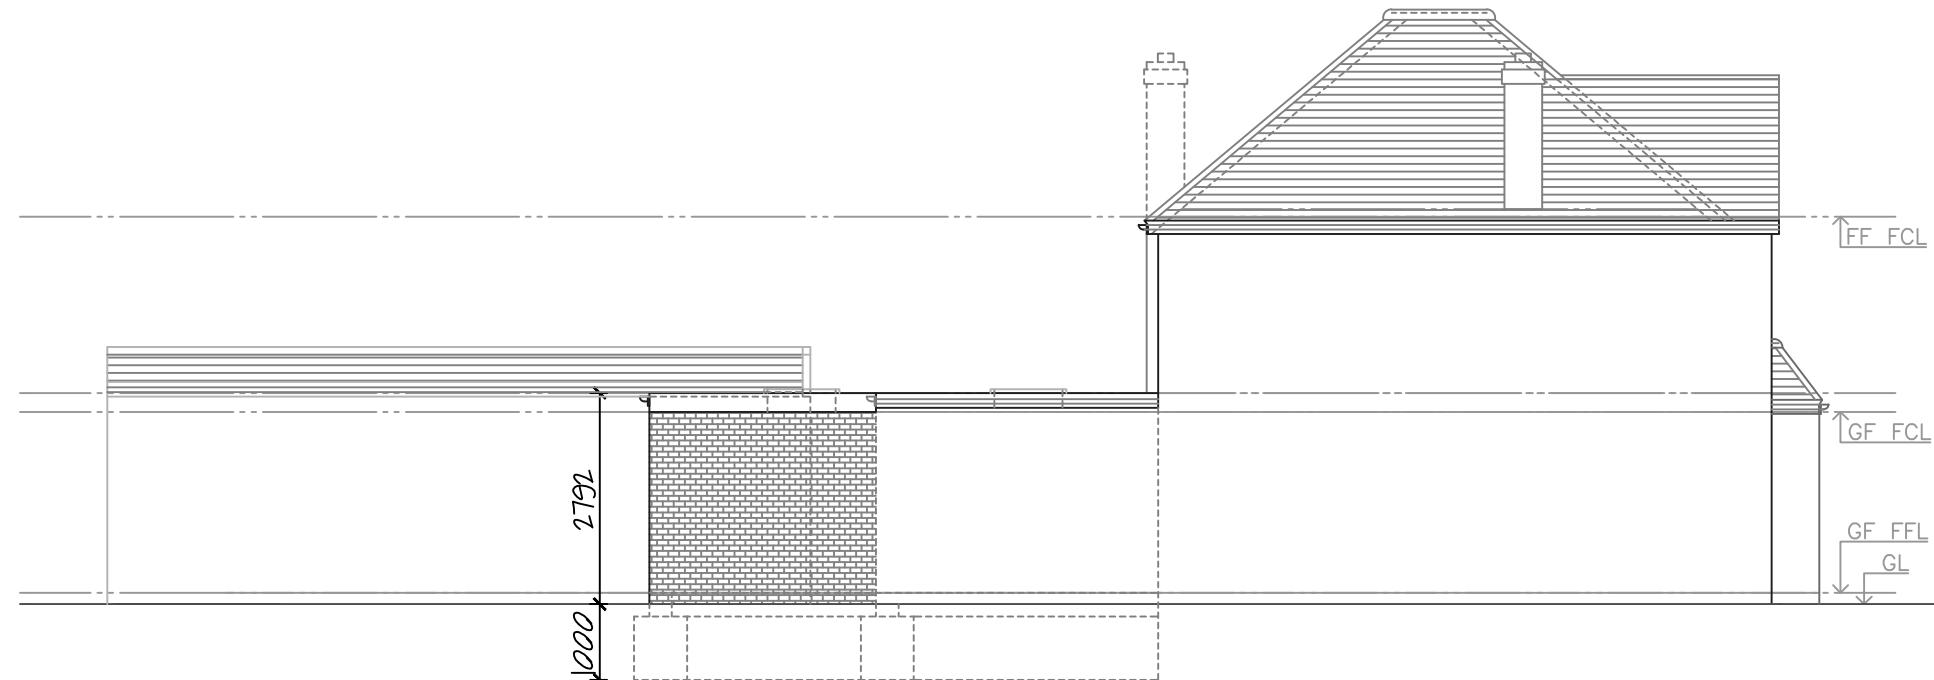

Proposed Side Elevation

1:100

All works to be carried out in accordance with current building regulations and as per signed contract. All dimensions / levels to be checked and verified on site before commencing any work and any discrepancies to be reported to the office immediately. This drawing to be read in conjunction with contract documents, project working drawings, specification, all consultants / specialist drawings, details and specification. All materials to be used in the construction of the external surfaces of the new works shall match those in the existing building.

CLIENT:

Mrs K Patel

DRAWING TITLE:

Side Elevation (2)

JOB TITLE:

Proposed Rear & Garage Extension

JOB REF / ADDRESS:

24a Park Road Hayes Middlesex UB4 8JN Ext Gar

SCALE:

1/100 @ A3 1/50 @ A3 December 23

DATE:

PP Ref:

PP-

PHASE:

Planning

DRAWING NO:

KP 2330


DRAWN BY:

---

REVISION:


00

100 1.0 2.0  
50 0.5 1.0

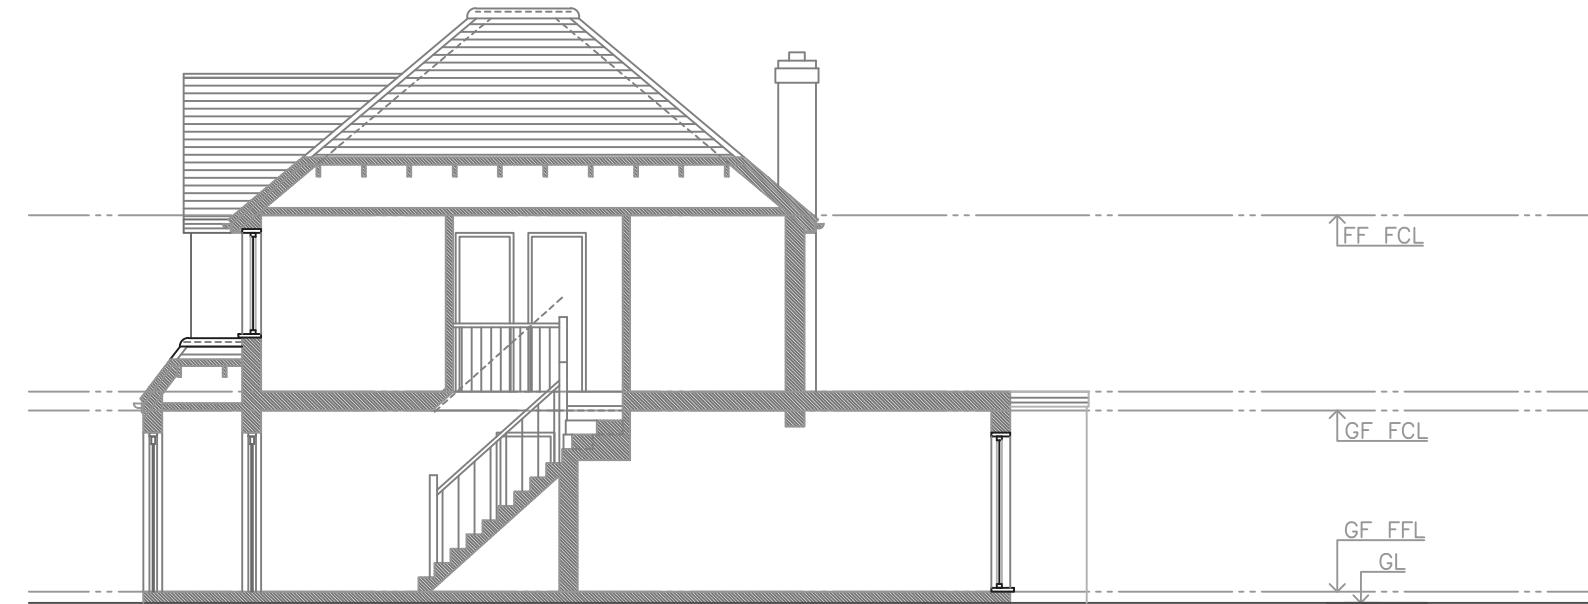

Existing Section A-A

1:100

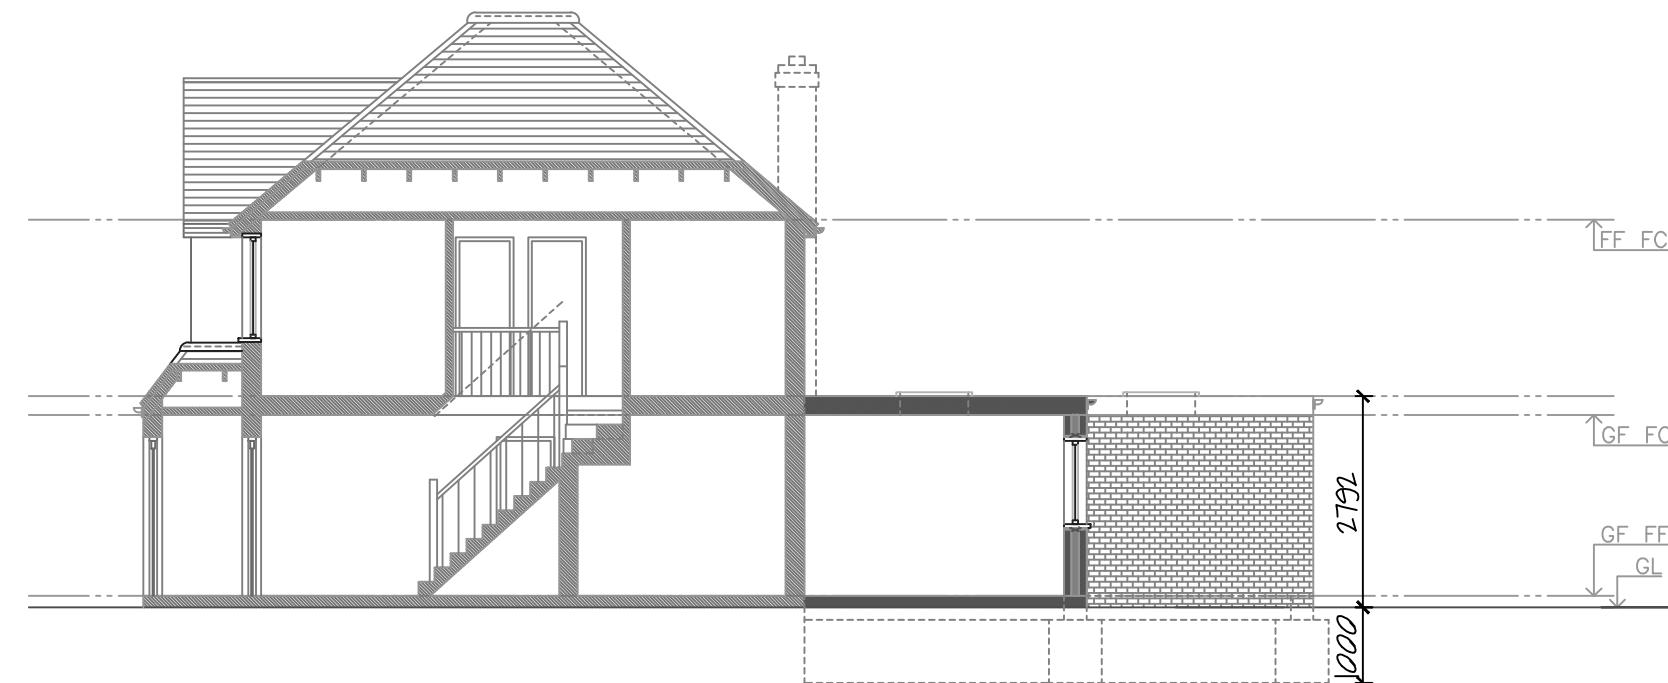

Proposed Section A-A

1:100

All works to be carried out in accordance with current building regulations and as per signed contract. All dimensions / levels to be checked and verified on site before commencing any work and any discrepancies to be reported to the office immediately. This drawing to be read in conjunction with contract documents, project working drawings, specification, all consultants / specialist drawings, details and specification. All materials to be used in the construction of the external surfaces of the new works shall match those in the existing building.

CLIENT:

Mrs K Patel

DRAWING TITLE:

Section A-A

JOB TITLE:

Proposed Rear & Garage Extension

JOB REF / ADDRESS:

24a Park Road Hayes Middlesex UB4 8JN Ext Gar

SCALE:

1/100 @ A3  
1/50 @ A3

DATE:

December 23

PP Ref:

PP-

PHASE:

Planning

DRAWN BY:

---

REVISION:

00

JOB NO:  
KP 2330