


500 500 1000

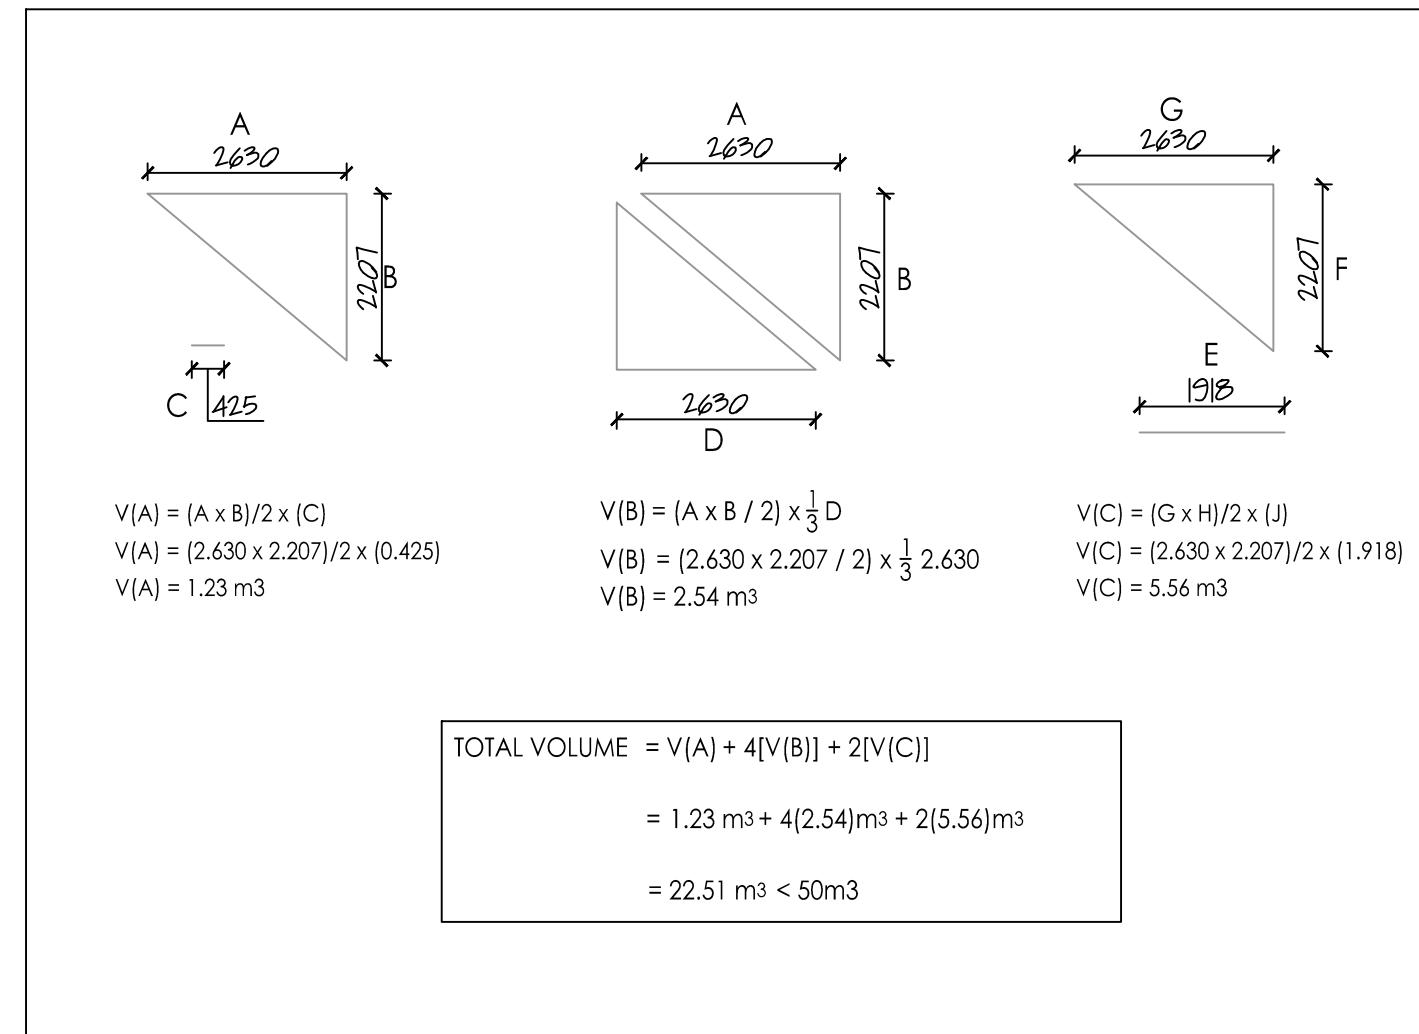

## Volume Calculation

All works to be carried out in accordance with current building regulations and as per signed contract. All dimensions / levels to be checked and verified on site before commencing any work and any discrepancies to be reported to the office immediately. This drawing to be read in conjunction with contract documents, project working drawings, specification, all consultants / specialist drawings, details and specification. All materials to be used in the construction of the external surfaces of the new works shall match those in the existing building.

CLIENT:

Mrs K Patel

DRAWING TITLE:

Volume Calculation

JOB TITLE:

Loft Conversion

JOB REF / ADDRESS:

24a Park Road Hayes Middlesex UB4 8JN

SCALE:

1/100 @ A3 1/50 @ A3

DATE:

February 23

PP Ref:

PP-

JOB NO:

KP 2140

PHASE:

Permitted

DRAWING NO:


01

DRAWN BY:

---

REVISION:

D

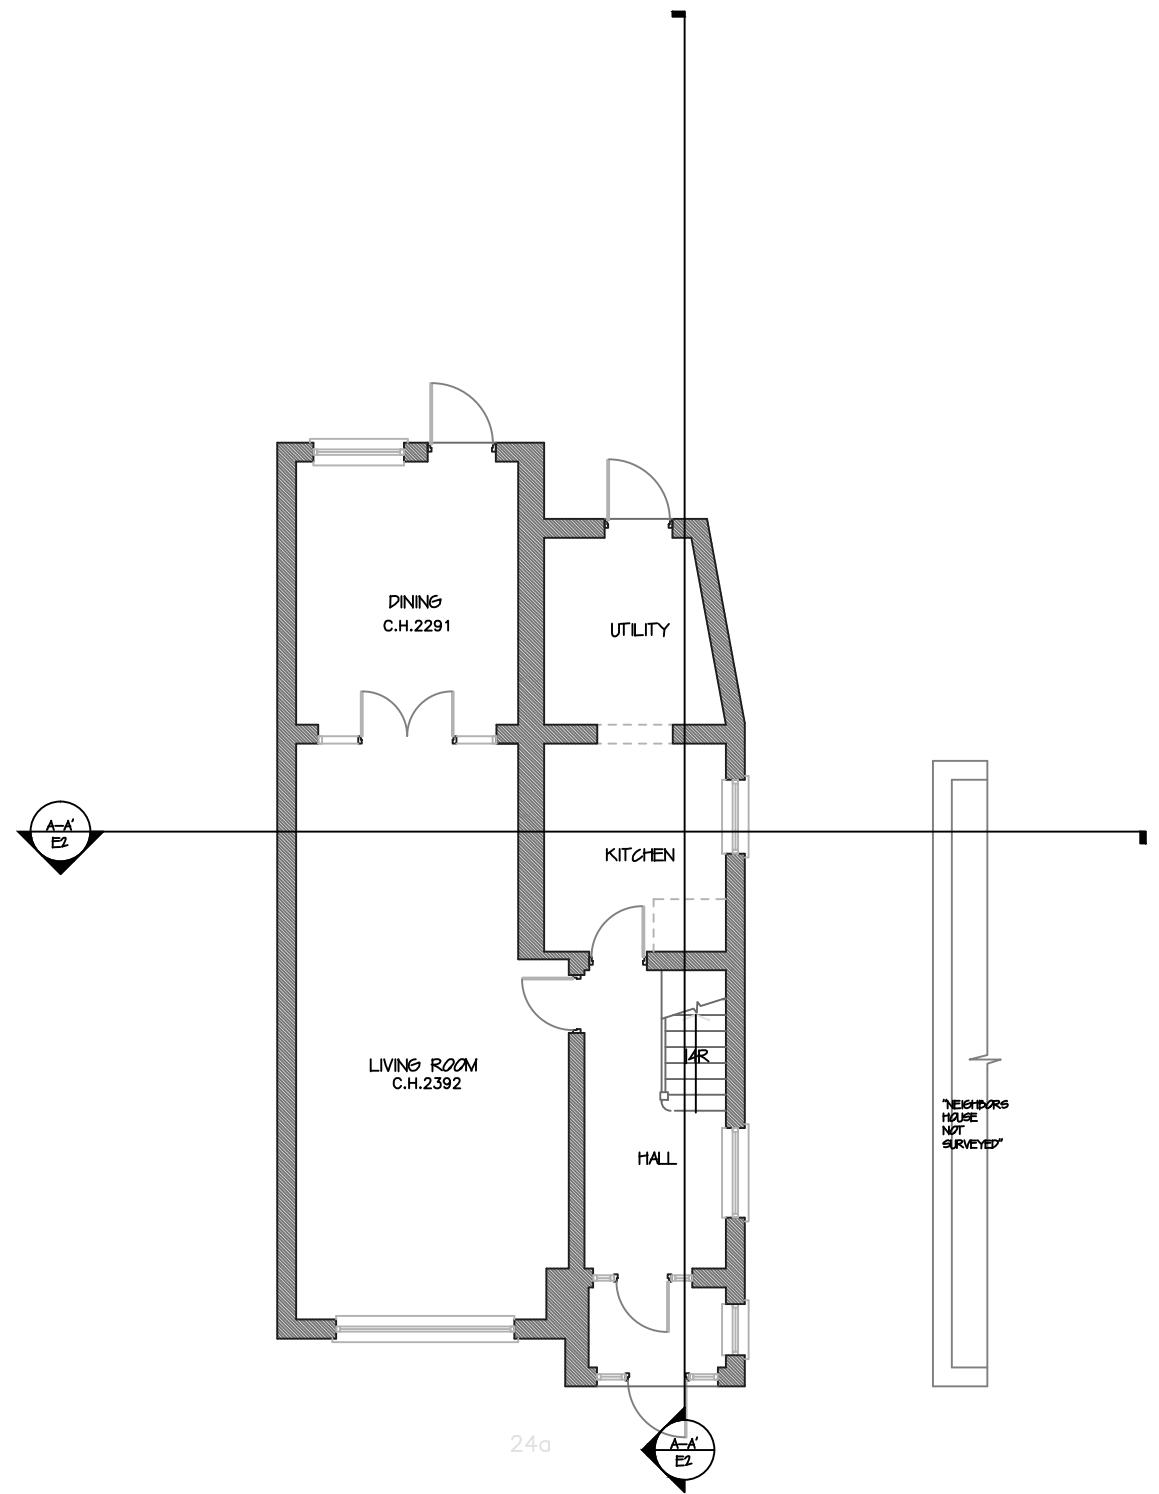

Existing Ground Floor Plan

1:100


All works to be carried out in accordance with current building regulations and as per signed contract. All dimensions / levels to be checked and verified on site before commencing any work and any discrepancies to be reported to the office immediately. This drawing to be read in conjunction with contract documents, project working drawings, specification, all consultants / specialist drawings, details and specification. All materials to be used in the construction of the external surfaces of the new works shall match those in the existing building.

CLIENT:

Mrs K Patel

DRAWING TITLE:

Ground Floor Plan

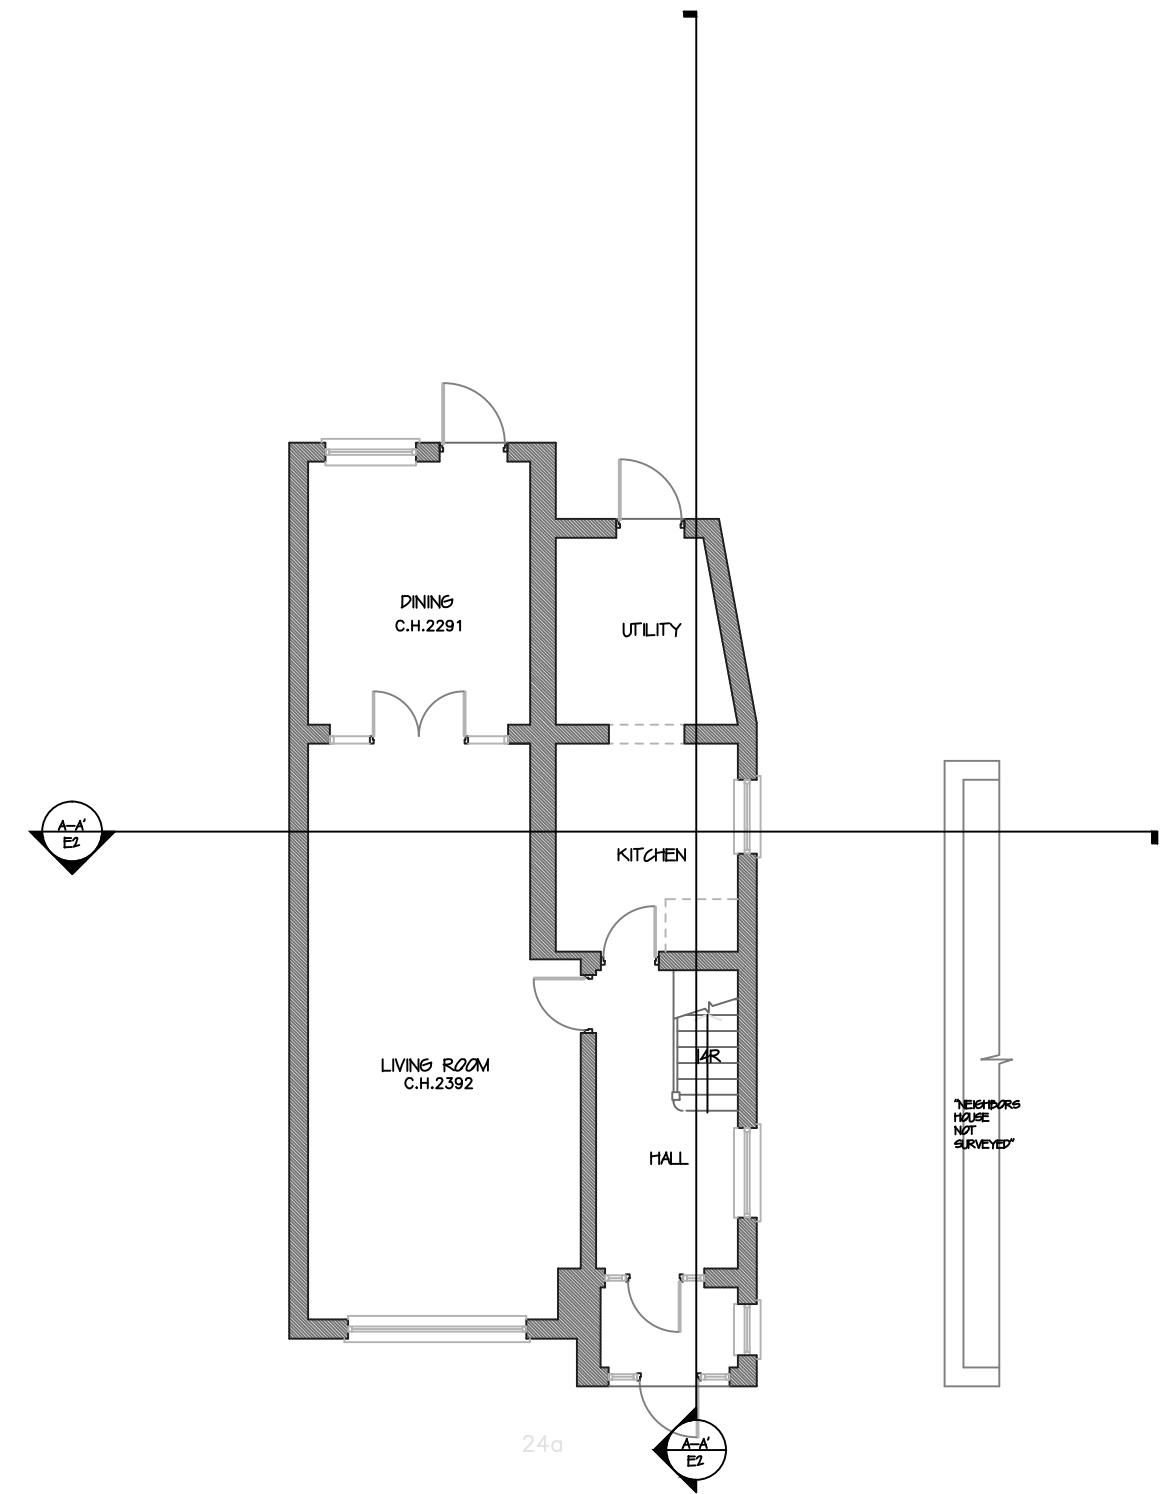

Proposed Ground Floor Plan

1:100

JOB TITLE:  
Loft Conversion

JOB REF / ADDRESS:

24a Park Road Hayes Middlesex UB4 8JN


SCALE: 1:100 @ A3  
DATE: February 23  
1:50 @ A3

PP Ref: PP-  
JOB NO: KP 2140

PHASE: Permitted  
DRAWING NO: 02  
REVISION: D

DRAWN BY:  
REVISION:  
D

100 1.0 2.0  
50 0.5 1.0

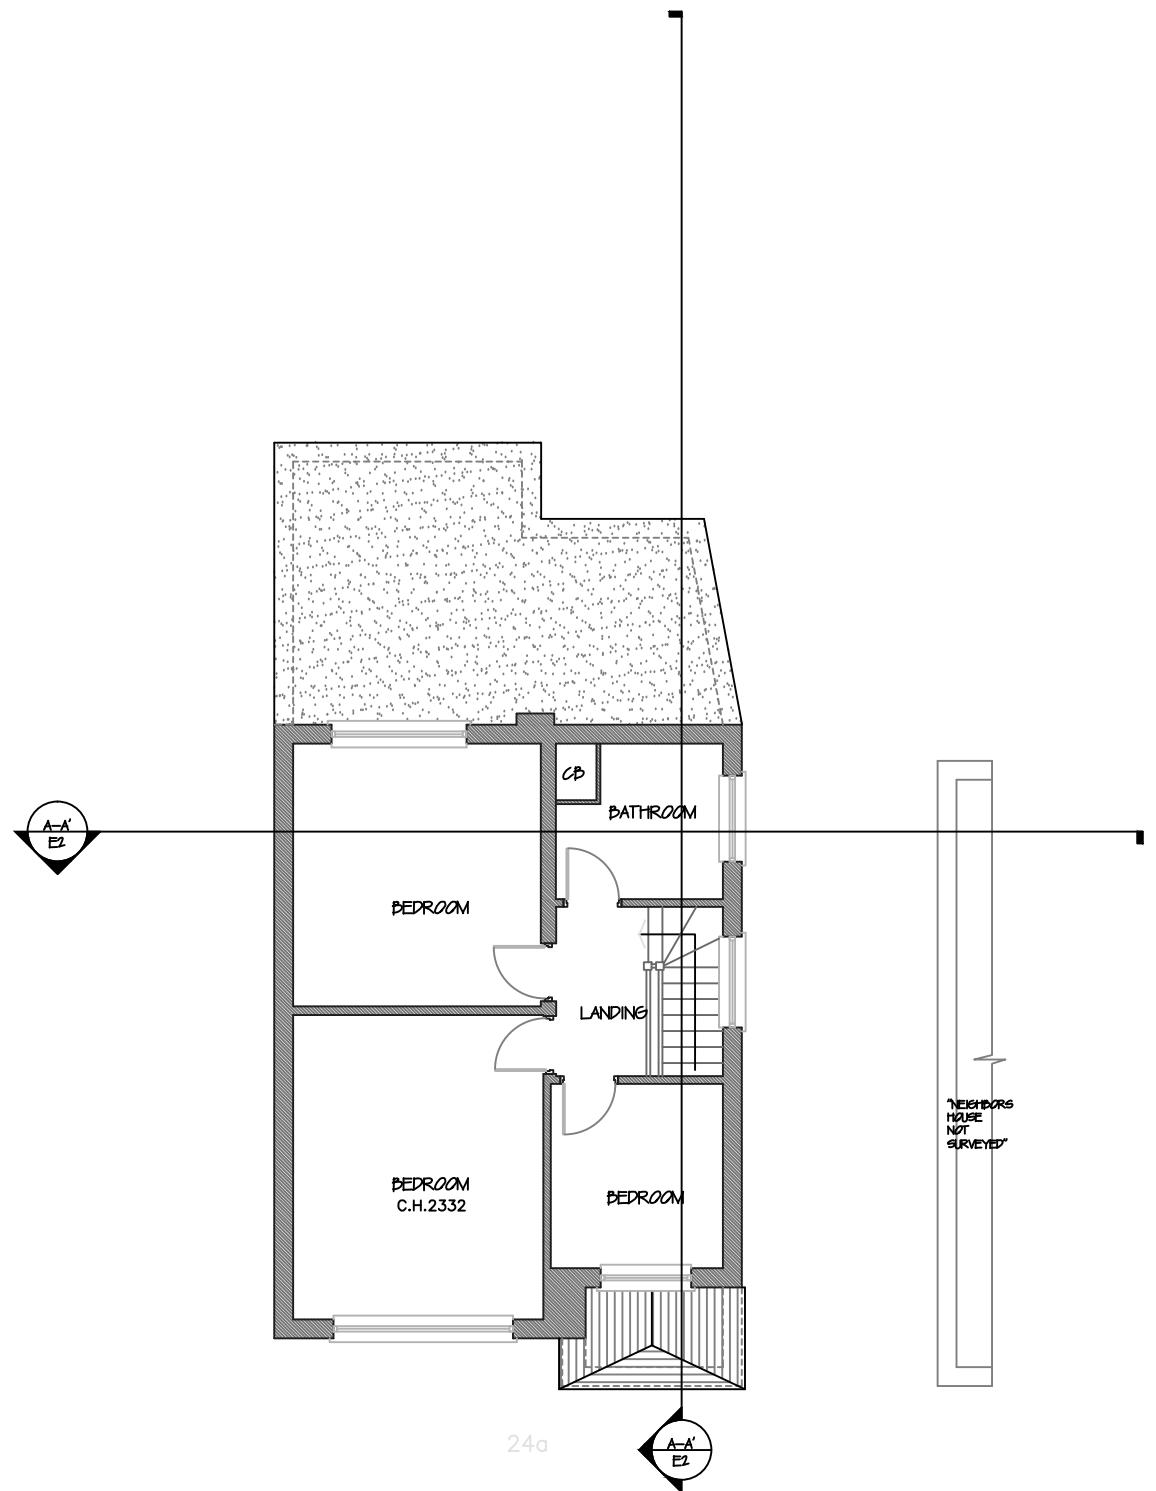

Existing First Floor Plan

1:100


All works to be carried out in accordance with current building regulations and as per signed contract. All dimensions / levels to be checked and verified on site before commencing any work and any discrepancies to be reported to the office immediately. This drawing to be read in conjunction with contract documents, project working drawings, specification, all consultants / specialist drawings, details and specification. All materials to be used in the construction of the external surfaces of the new works shall match those in the existing building.

CLIENT:

Mrs K Patel

DRAWING TITLE:

First Floor Plan

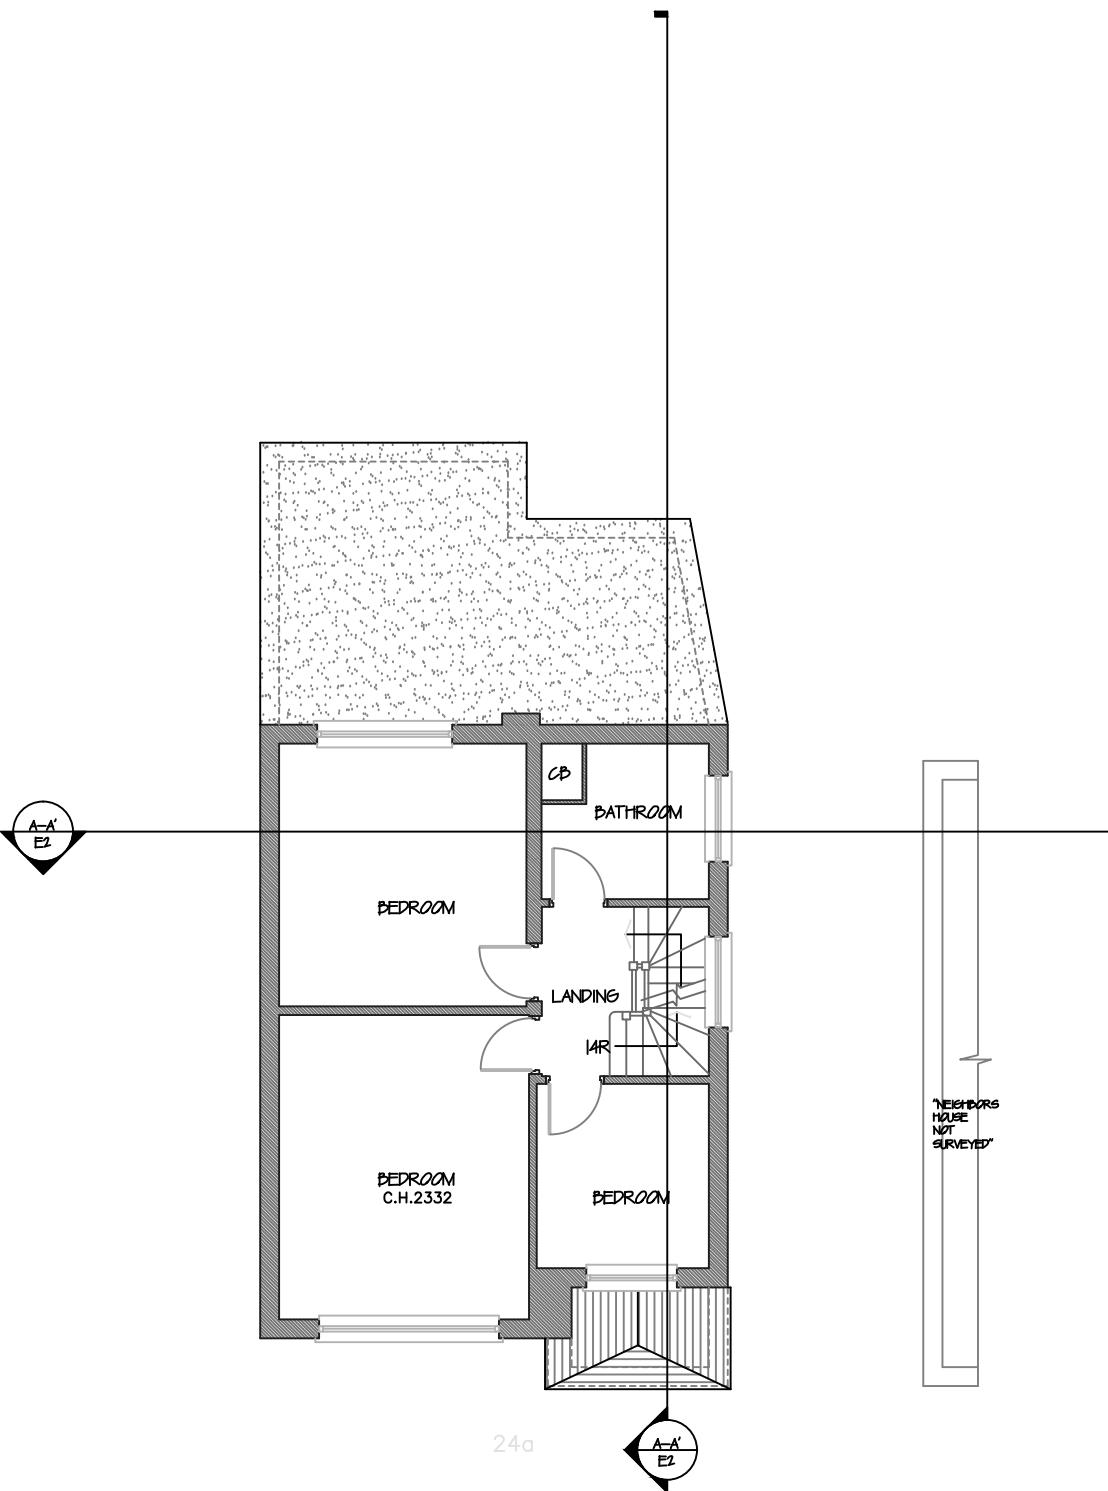

Proposed First Floor Plan

1:100

JOB TITLE:

Loft Conversion

JOB REF / ADDRESS:

24a Park Road Hayes Middlesex UB4 8JN

SCALE:

1/100 @ A3  
1/50 @ A3

DATE:

February 23

PP Ref:

PP-

JOB NO:

KP 2140

PHASE:

Permitted

DRAWING NO:


03

DRAWN BY:

---

REVISION:

D

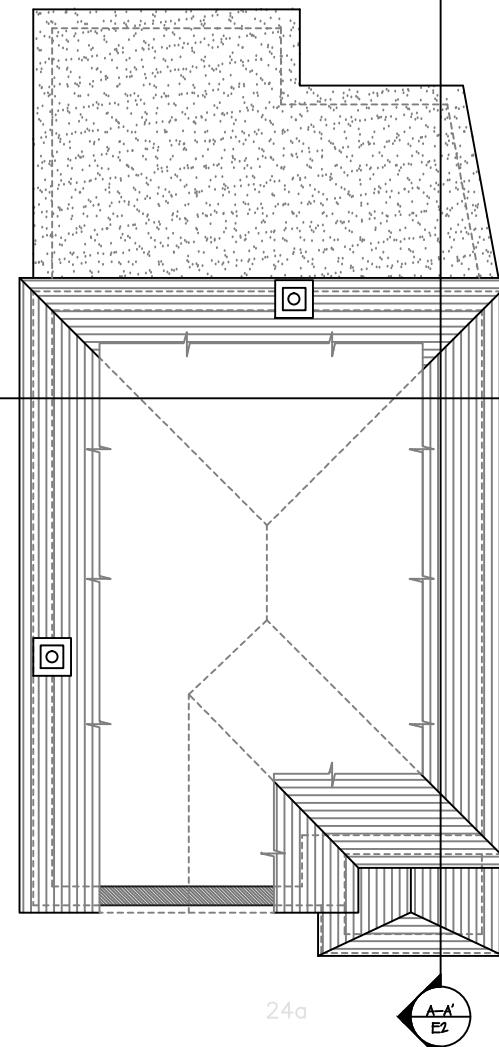

Existing Loft Floor Plan


1:100

All works to be carried out in accordance with current building regulations and as per signed contract. All dimensions / levels to be checked and verified on site before commencing any work and any discrepancies to be reported to the office immediately. This drawing to be read in conjunction with contract documents, project working drawings, specification, all consultants / specialist drawings, details and specification. All materials to be used in the construction of the external surfaces of the new works shall match those in the existing building.

CLIENT:

Mrs K Patel

DRAWING TITLE:  
Loft Plan

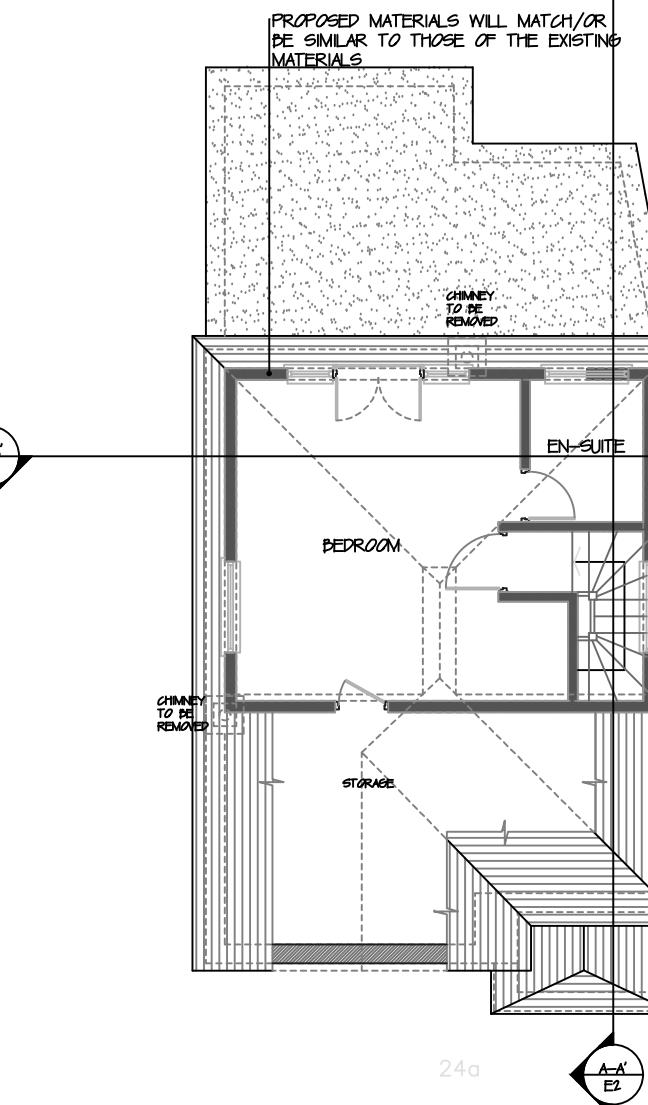

Proposed Loft Floor Plan

1:100

JOB TITLE:  
Loft Conversion


JOB REF / ADDRESS:  
24a Park Road Hayes Middlesex UB4 8JN

SCALE: 1:100 @ A3  
1:50 @ A3  
DATE: February 23

PP Ref: PP-  
JOB NO: KP 2140  
DRAWING NO: 04  
REVISION: D

PHASE: Permitted

DRAWN BY:  
---  
REVISION:  
D

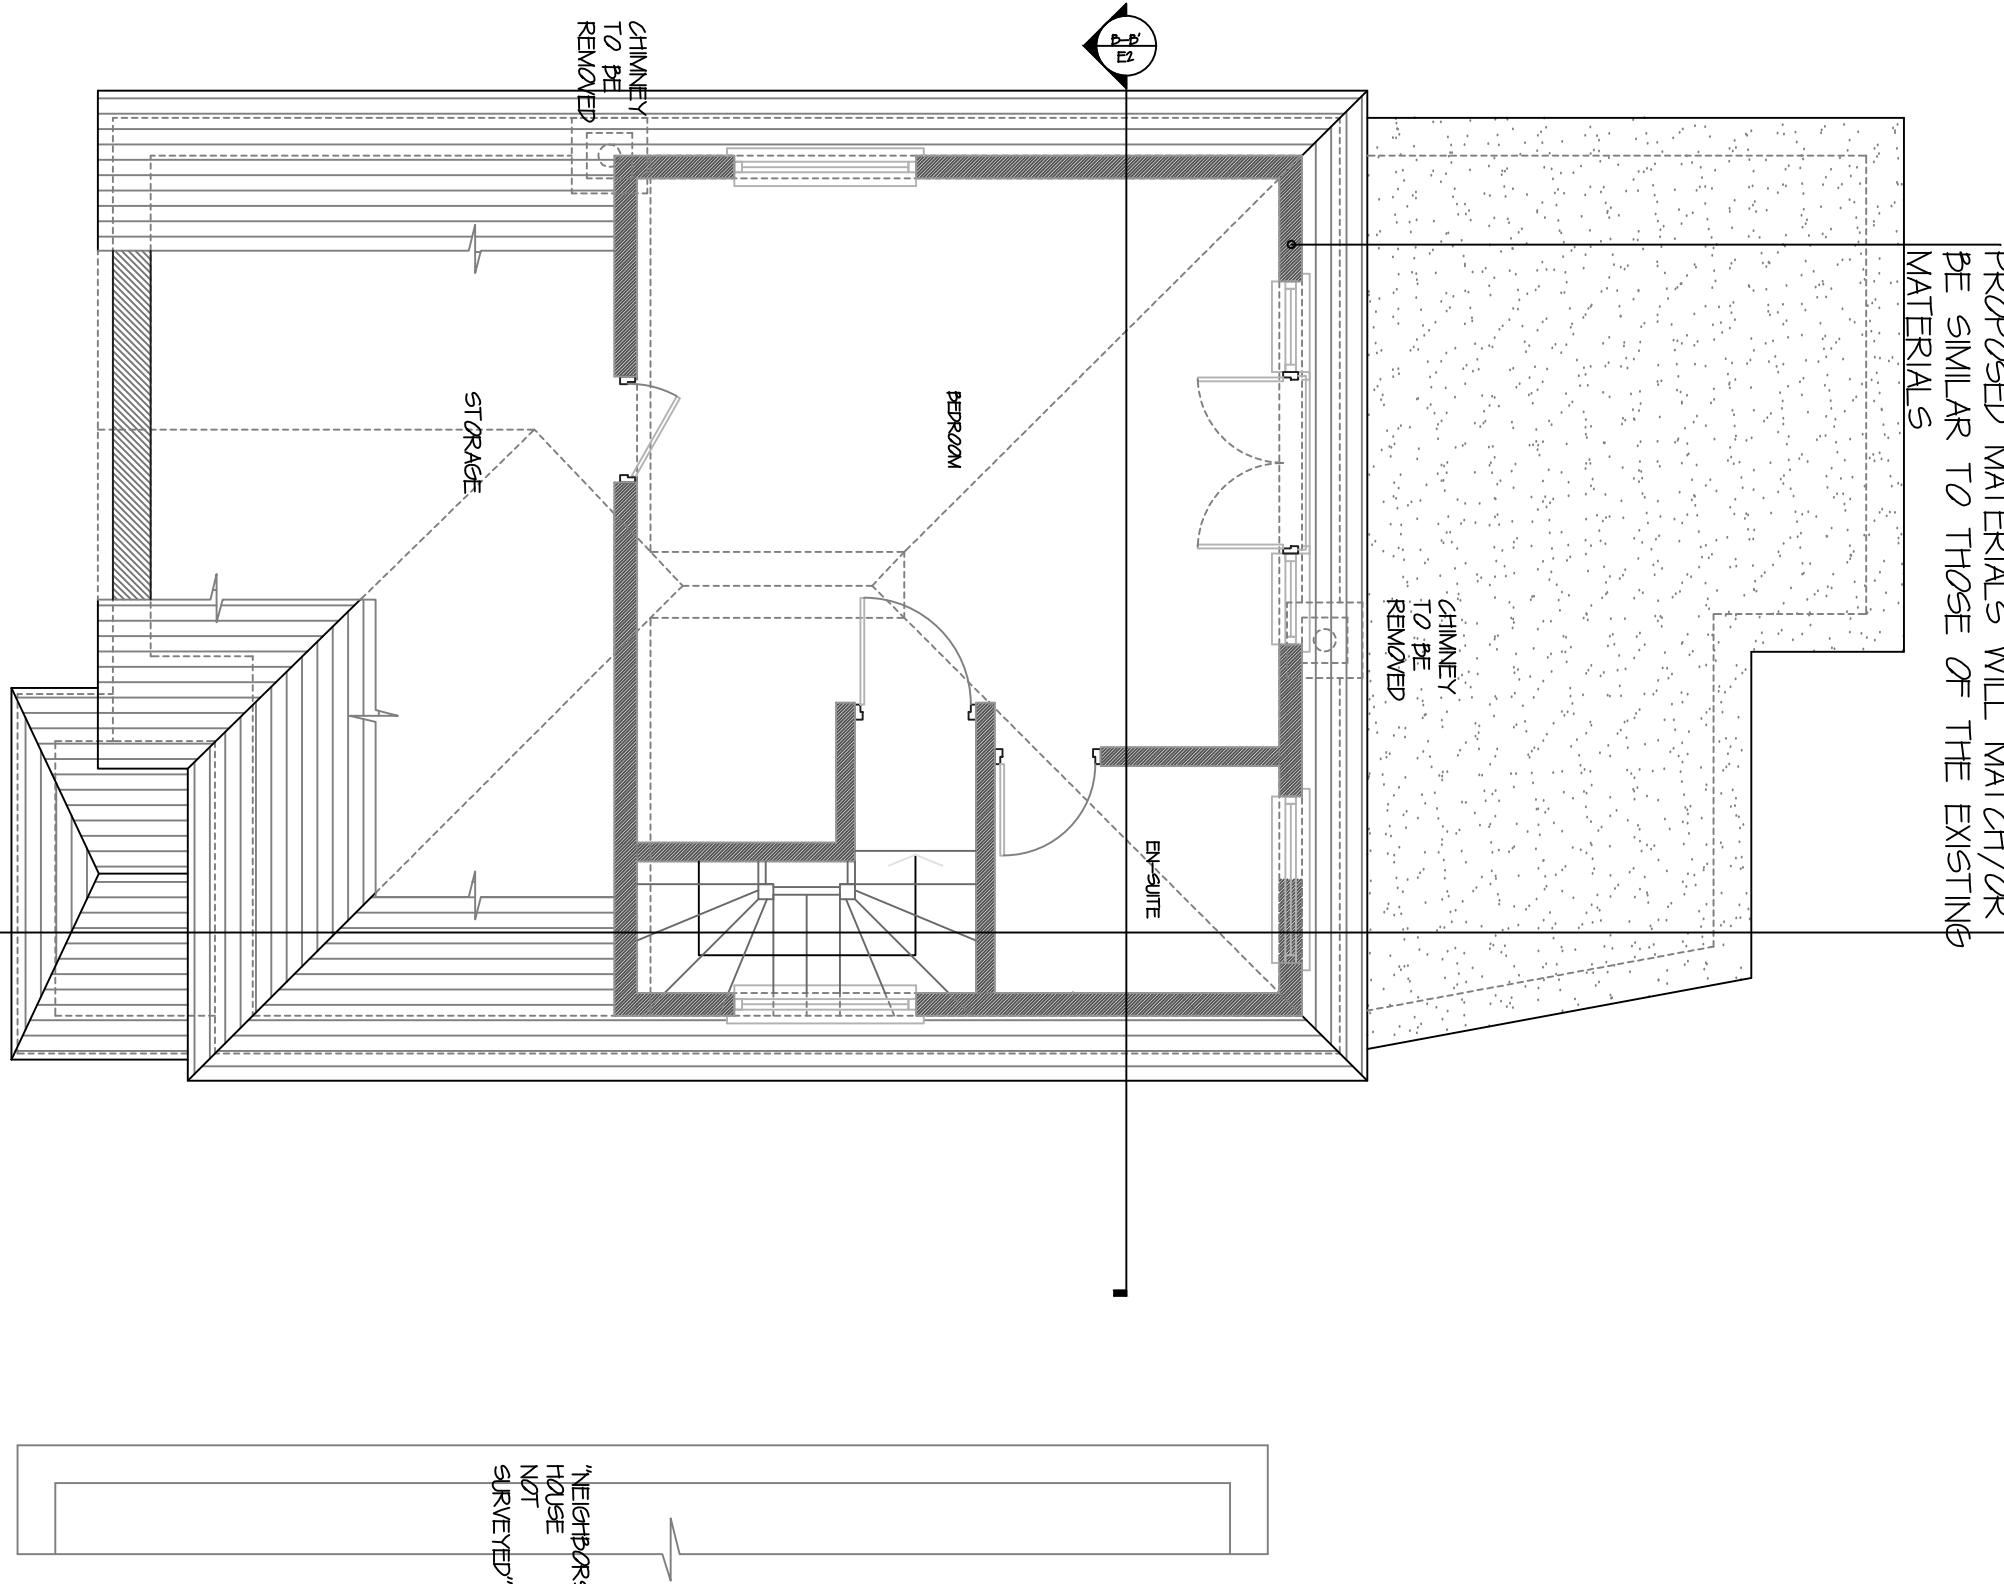

## Proposed Ground Extension

1:50

All works to be carried out in accordance with current building regulations and as per signed contract. All dimensions / levels to be checked and verified on site before commencing any work and any discrepancies to be reported to the office immediately. This drawing to be read in conjunction with contract documents, project working drawings, specification, all consultants / specialist drawings, details and specification. All materials to be used in the construction of the external surfaces of the new works shall match those in the existing building.

CLIENT:

Mrs K Patel

DRAWING TITLE:

Proposed Loft Floor

JOB TITLE:

Loft Conversion

JOB REF / ADDRESS:

24a Park Road Hayes Middlesex UB4 8JN

SCALE:

1/100 @ A3 1/50 @ A3

DATE: February 23

PP Ref:

PP-

JOB NO:

KP 2140

PHASE:

Permitted

DRAWING NO:

05

DRAWN BY:

---

REVISION:

D

100 1.0 2.0  
50 0.5 1.0



24a

### Existing Front Elevation

1:100


All works to be carried out in accordance with current building regulations and as per signed contract. All dimensions / levels to be checked and verified on site before commencing any work and any discrepancies to be reported to the office immediately. This drawing to be read in conjunction with contract documents, project working drawings, specification, all consultants / specialist drawings, details and specification. All materials to be used in the construction of the external surfaces of the new works shall match those in the existing building.

CLIENT:

Mrs K Patel

DRAWING TITLE:

Front Elevations

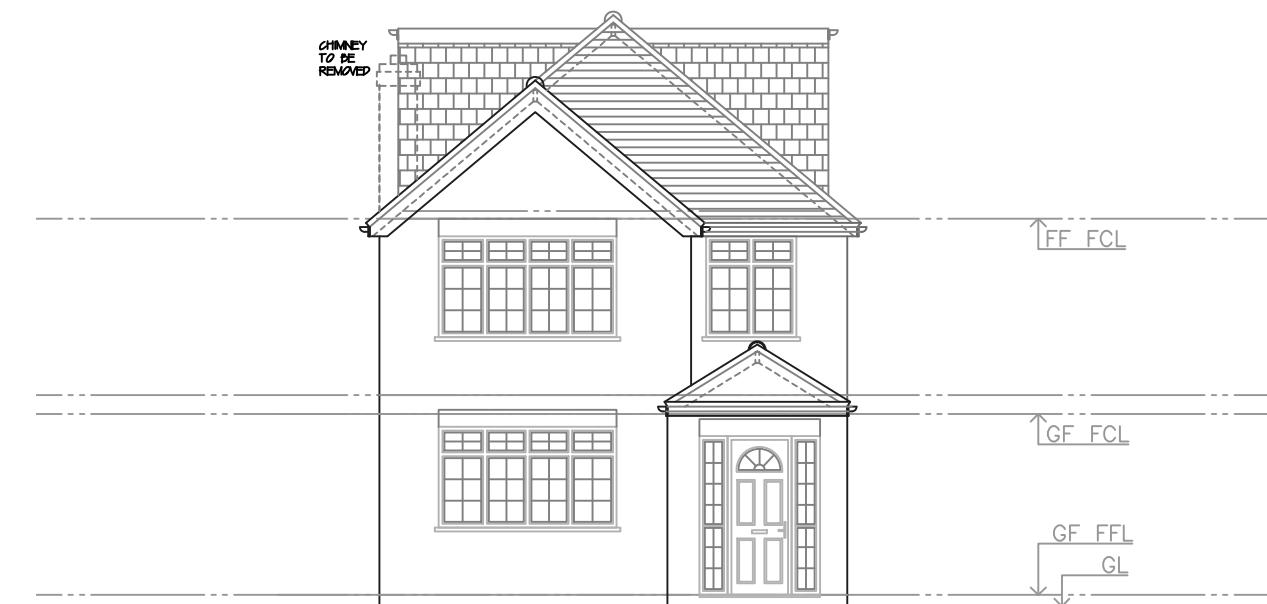

24a

### Proposed Front Elevation

1:100

JOB TITLE:

Loft Conversion

JOB REF / ADDRESS:

24a Park Road Hayes Middlesex UB4 8JN

SCALE: DATE:

1/100 @ A3 1/50 @ A3 February 23

PP Ref:

PP-

JOB NO:

KP 2140

PHASE:

Permitted

DRAWING NO:

06

DRAWN BY:

---

REVISION:

D

100 1.0 2.0  
50 0.5 1.0



Existing Rear Elevation

1:100


All works to be carried out in accordance with current building regulations and as per signed contract. All dimensions / levels to be checked and verified on site before commencing any work and any discrepancies to be reported to the office immediately. This drawing to be read in conjunction with contract documents, project working drawings, specification, all consultants / specialist drawings, details and specification. All materials to be used in the construction of the external surfaces of the new works shall match those in the existing building.

CLIENT:

Mrs K Patel

DRAWING TITLE:

Rear Elevations

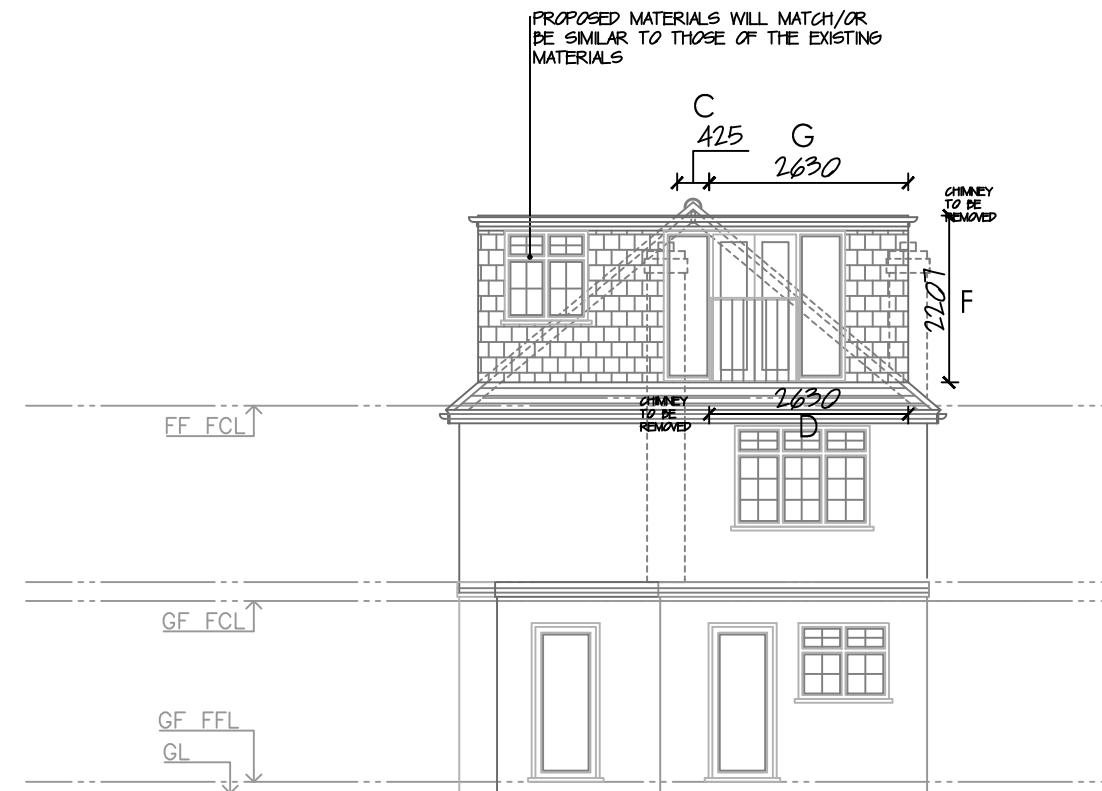

Proposed Rear Elevation

1:100

JOB TITLE:

Loft Conversion

JOB REF / ADDRESS:

24a Park Road Hayes Middlesex UB4 8JN

SCALE:

1/100 @ A3 1/50 @ A3

DATE:

February 23

PP Ref:

PP-

JOB NO:

KP 2140

PHASE:

Permitted

DRAWING NO:

07

DRAWN BY:

---

REVISION:


D

100 1.0 2.0  
50 0.5 1.0



Existing Side Elevation

1:100

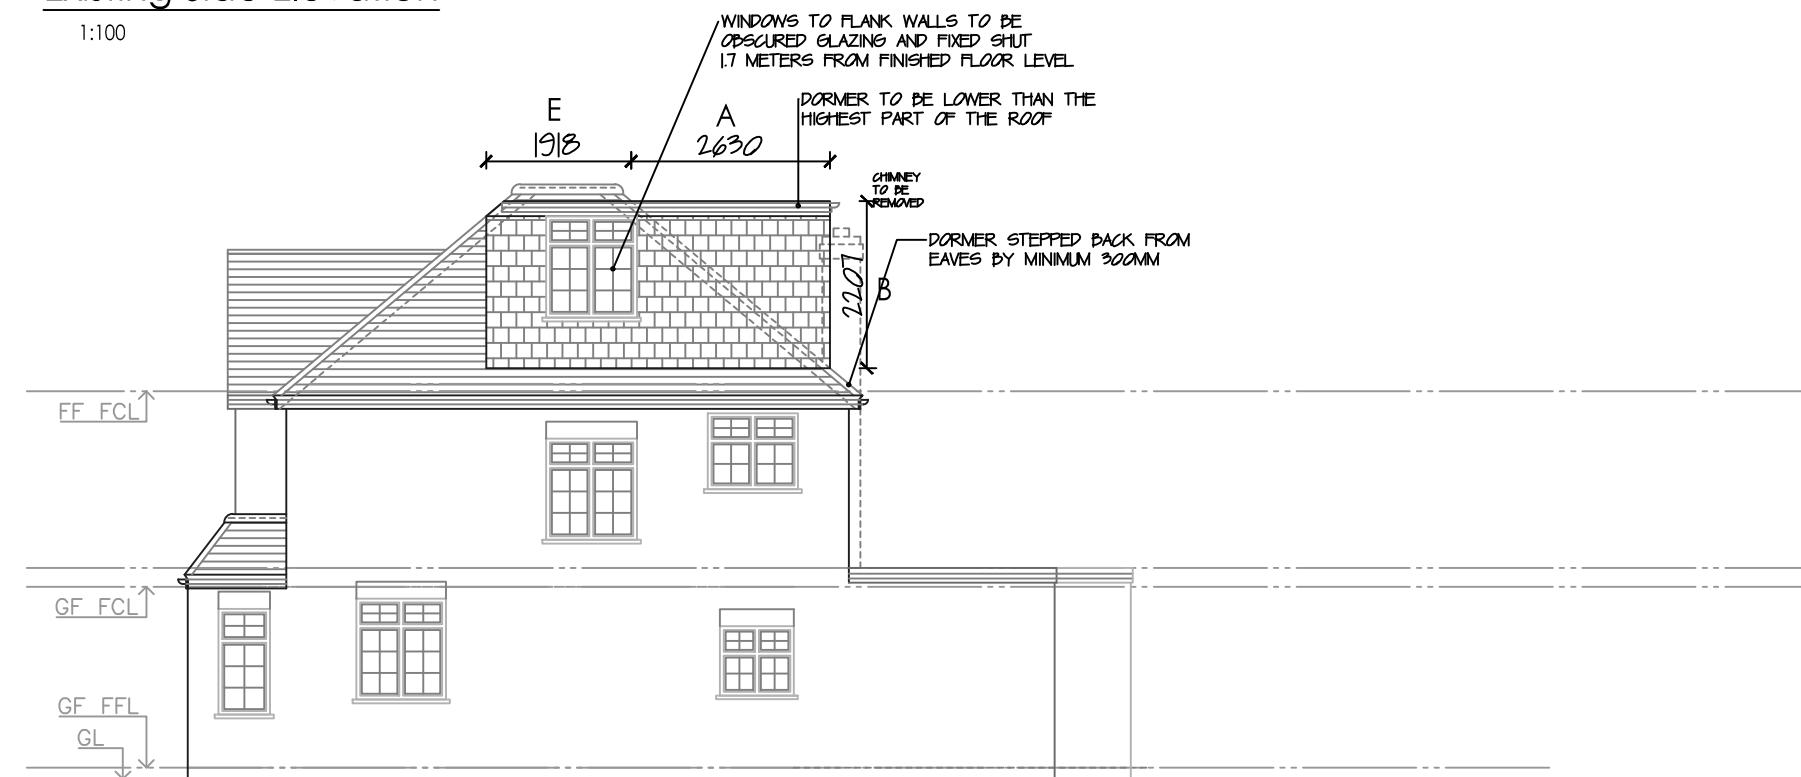

Proposed Side Elevation

1:100

All works to be carried out in accordance with current building regulations and as per signed contract. All dimensions / levels to be checked and verified on site before commencing any work and any discrepancies to be reported to the office immediately. This drawing to be read in conjunction with contract documents, project working drawings, specification, all consultants / specialist drawings, details and specification. All materials to be used in the construction of the external surfaces of the new works shall match those in the existing building.

CLIENT:

Mrs K Patel

DRAWING TITLE:

Side Elevation

JOB TITLE:

Loft Conversion

JOB REF / ADDRESS:

24a Park Road Hayes Middlesex UB4 8JN

SCALE: DATE:

1/100 @ A3 1/50 @ A3 February 23

PP Ref:

PP-

JOB NO:

KP 2140

PHASE:

Permitted

DRAWING NO:

08


DRAWN BY:

---

REVISION:


D

100 1.0 2.0  
50 0.5 1.0

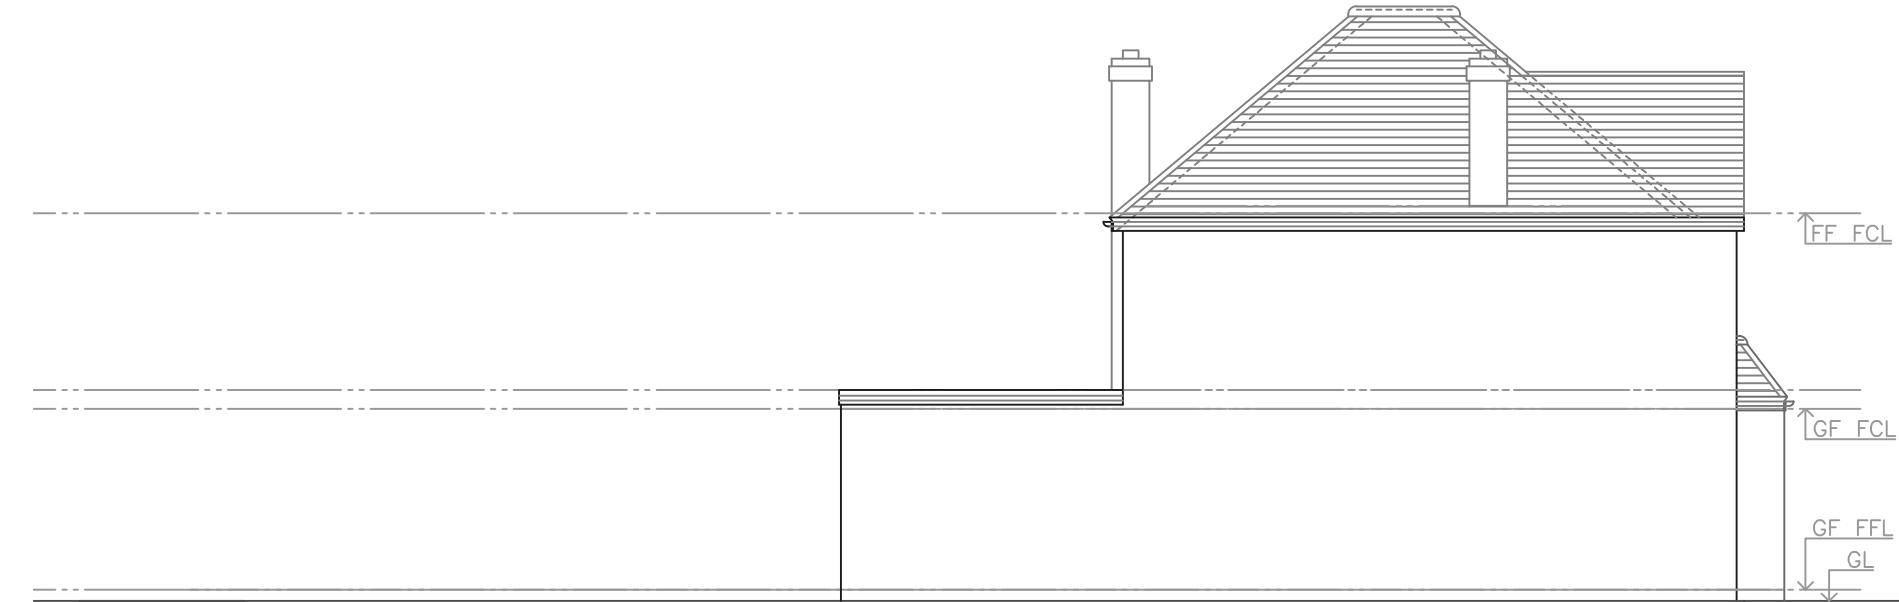

Existing Side Elevation

1:100

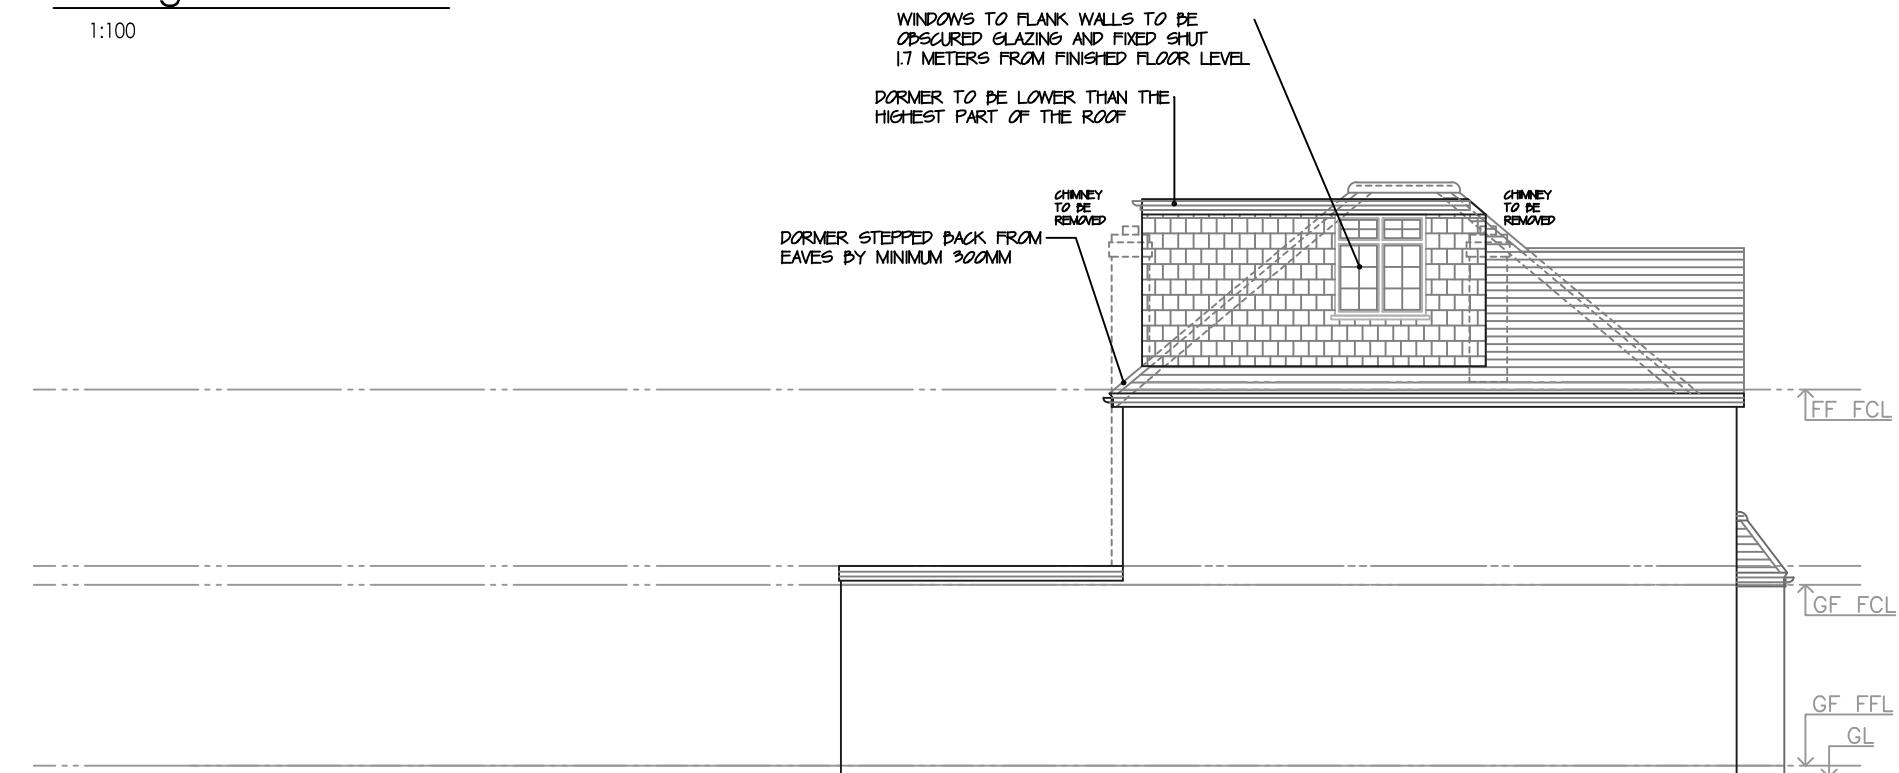

Proposed Side Elevation

1:100

All works to be carried out in accordance with current building regulations and as per signed contract. All dimensions / levels to be checked and verified on site before commencing any work and any discrepancies to be reported to the office immediately. This drawing to be read in conjunction with contract documents, project working drawings, specification, all consultants / specialist drawings, details and specification. All materials to be used in the construction of the external surfaces of the new works shall match those in the existing building.

CLIENT:

Mrs K Patel

DRAWING TITLE:

Side Elevation (2)

JOB TITLE:

Loft Conversion

JOB REF / ADDRESS:

24a Park Road Hayes Middlesex UB4 8JN

SCALE: DATE:

1/100 @ A3 1/50 @ A3 February 23

PP Ref:

PP-

JOB NO:

KP 2140

PHASE:

Permitted

DRAWING NO:

09


DRAWN BY:

---

REVISION:


D

100 1.0 2.0  
50 0.5 1.0

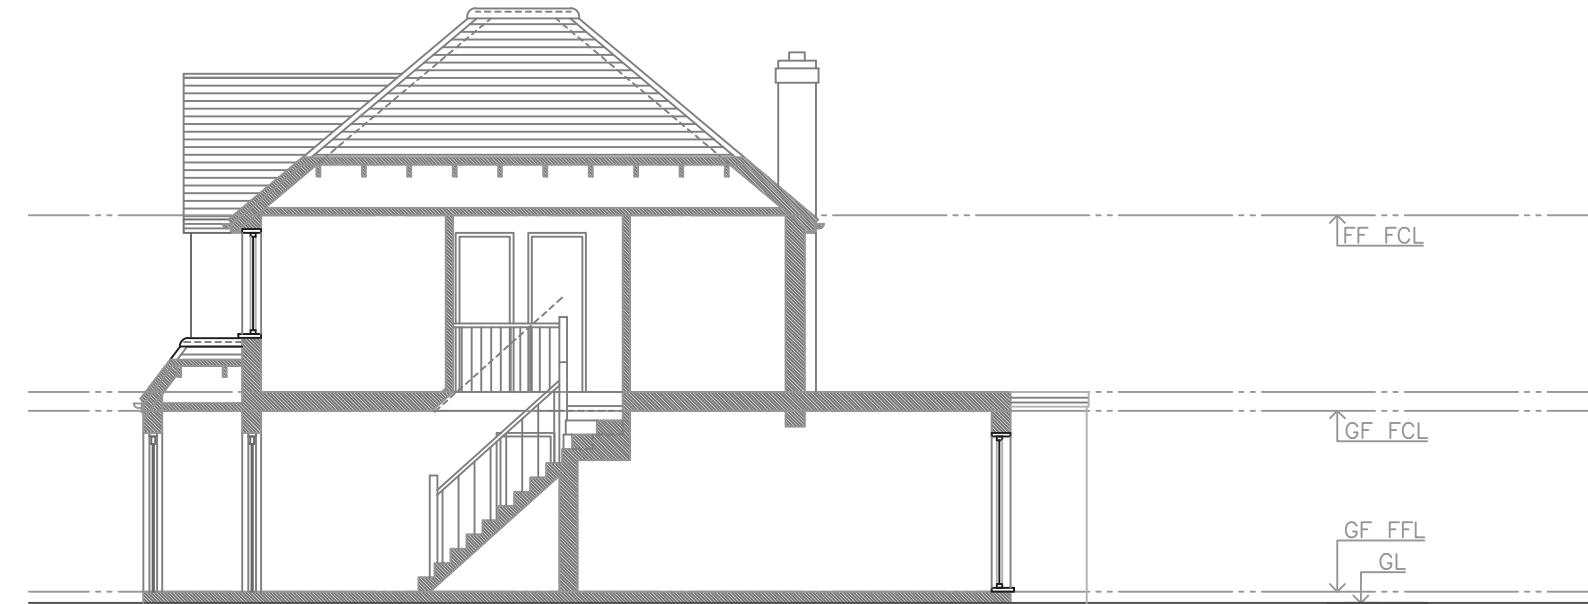

Existing Section A-A

1:100

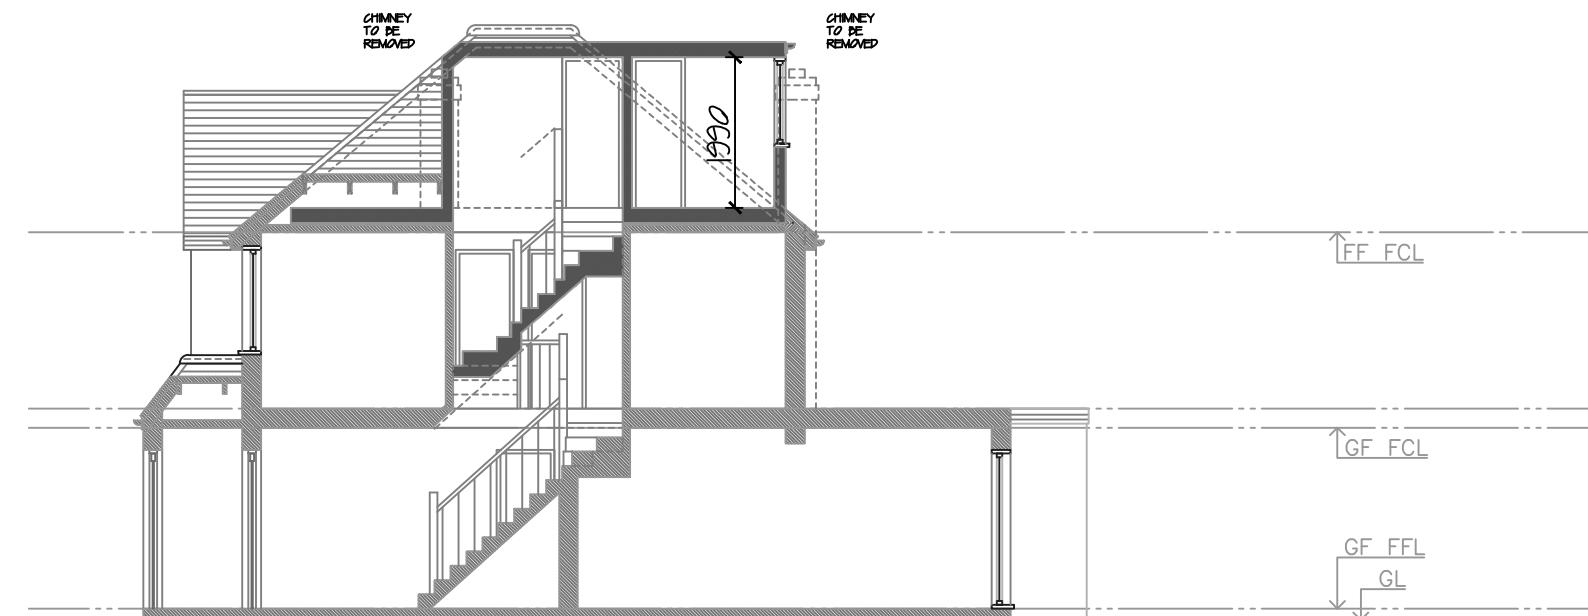

Proposed Section A-A

1:100

All works to be carried out in accordance with current building regulations and as per signed contract. All dimensions / levels to be checked and verified on site before commencing any work and any discrepancies to be reported to the office immediately. This drawing to be read in conjunction with contract documents, project working drawings, specification, all consultants / specialist drawings, details and specification. All materials to be used in the construction of the external surfaces of the new works shall match those in the existing building.

CLIENT:

Mrs K Patel

DRAWING TITLE:

Section A-A

JOB TITLE:

Loft Conversion

JOB REF / ADDRESS:

24a Park Road Hayes Middlesex UB4 8JN

SCALE:

1/100 @ A3 1/50 @ A3 February 23

DATE:

PP Ref:

PP-

JOB NO:

KP 2140

PHASE:

Permitted

DRAWING NO:

10


DRAWN BY:

---

REVISION:

D

100 1.0 2.0  
50 0.5 1.0

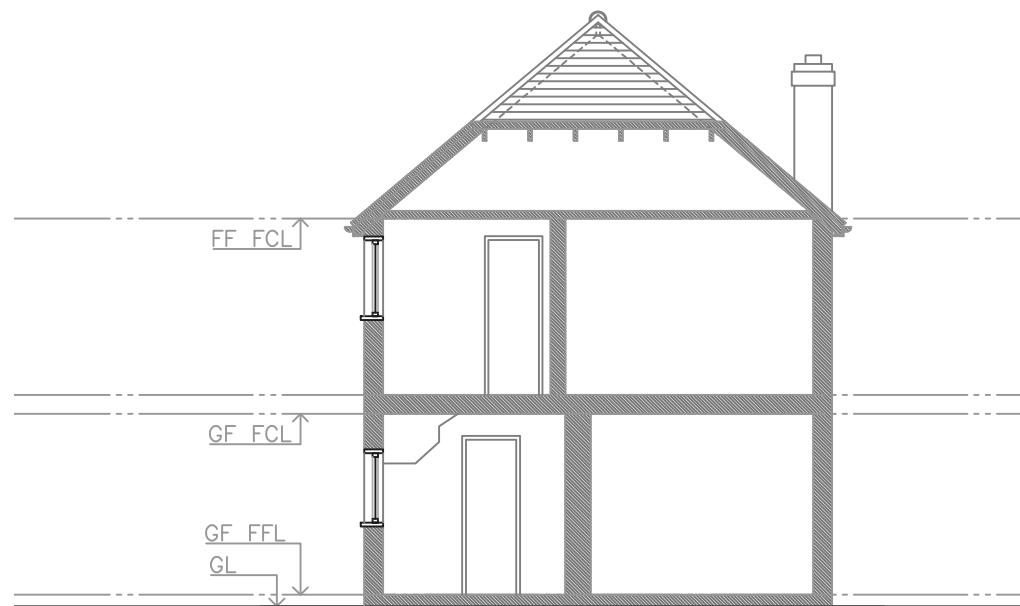

Existing Section B-B

1:100


All works to be carried out in accordance with current building regulations and as per signed contract. All dimensions / levels to be checked and verified on site before commencing any work and any discrepancies to be reported to the office immediately. This drawing to be read in conjunction with contract documents, project working drawings, specification, all consultants / specialist drawings, details and specification. All materials to be used in the construction of the external surfaces of the new works shall match those in the existing building.

CLIENT:

Mrs K Patel

DRAWING TITLE:

Section B-B

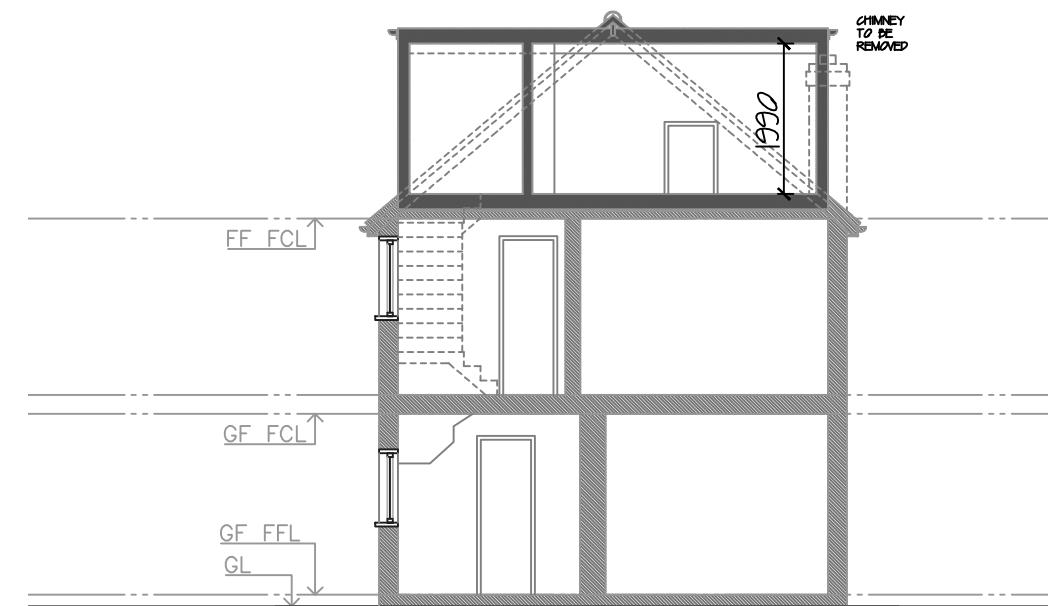

Proposed Section B-B

1:100

JOB TITLE:  
Loft Conversion

JOB REF / ADDRESS:


24a Park Road Hayes Middlesex UB4 8JN

SCALE: 1/100 @ A3  
DATE: February 23  
1/50 @ A3

PP Ref: PP-  
JOB NO: KP 2140

PHASE: Permitted  
DRAWN BY: \_\_\_\_\_  
DRAWING NO: 11  
REVISION: D

DRAWN BY: \_\_\_\_\_  
REVISION: D

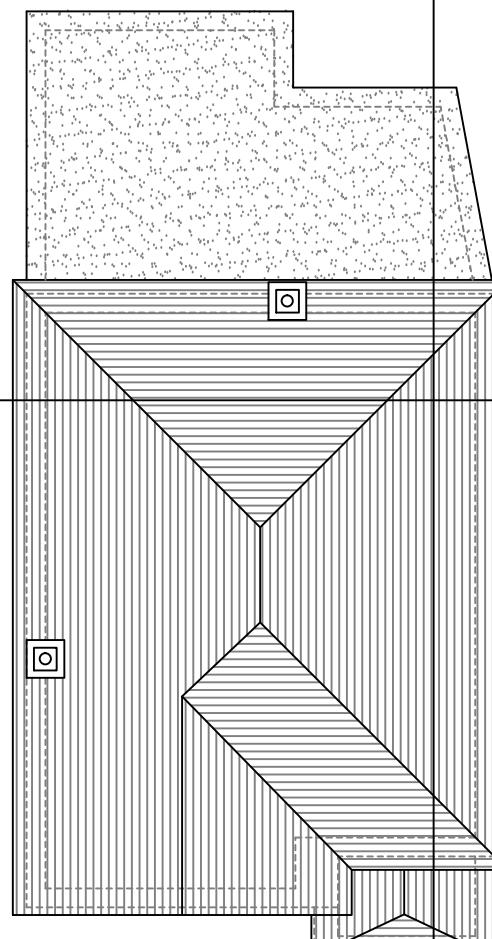

Existing Roof Plan

1:100


All works to be carried out in accordance with current building regulations and as per signed contract. All dimensions / levels to be checked and verified on site before commencing any work and any discrepancies to be reported to the office immediately. This drawing to be read in conjunction with contract documents, project working drawings, specification, all consultants / specialist drawings, details and specification. All materials to be used in the construction of the external surfaces of the new works shall match those in the existing building.

CLIENT:

Mrs K Patel

DRAWING TITLE:

Roof Plan

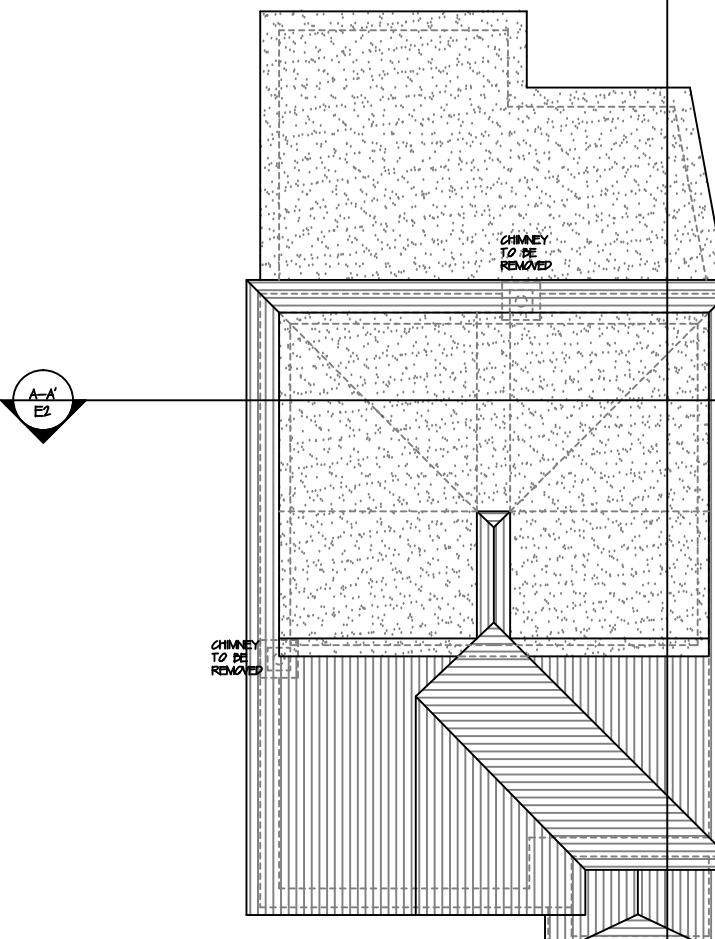

Proposed Roof Plan

1:100

JOB TITLE:

Loft Conversion

JOB REF / ADDRESS:

24a Park Road Hayes Middlesex UB4 8JN

SCALE:

1/100 @ A3 1/50 @ A3 February 23

DATE:

PP Ref:

PP-

JOB NO:

KP 2140

PHASE:

Permitted

DRAWING NO:

12

DRAWN BY:

---

REVISION:

D