



100 1.0 2.0  
50 0.5 1.0

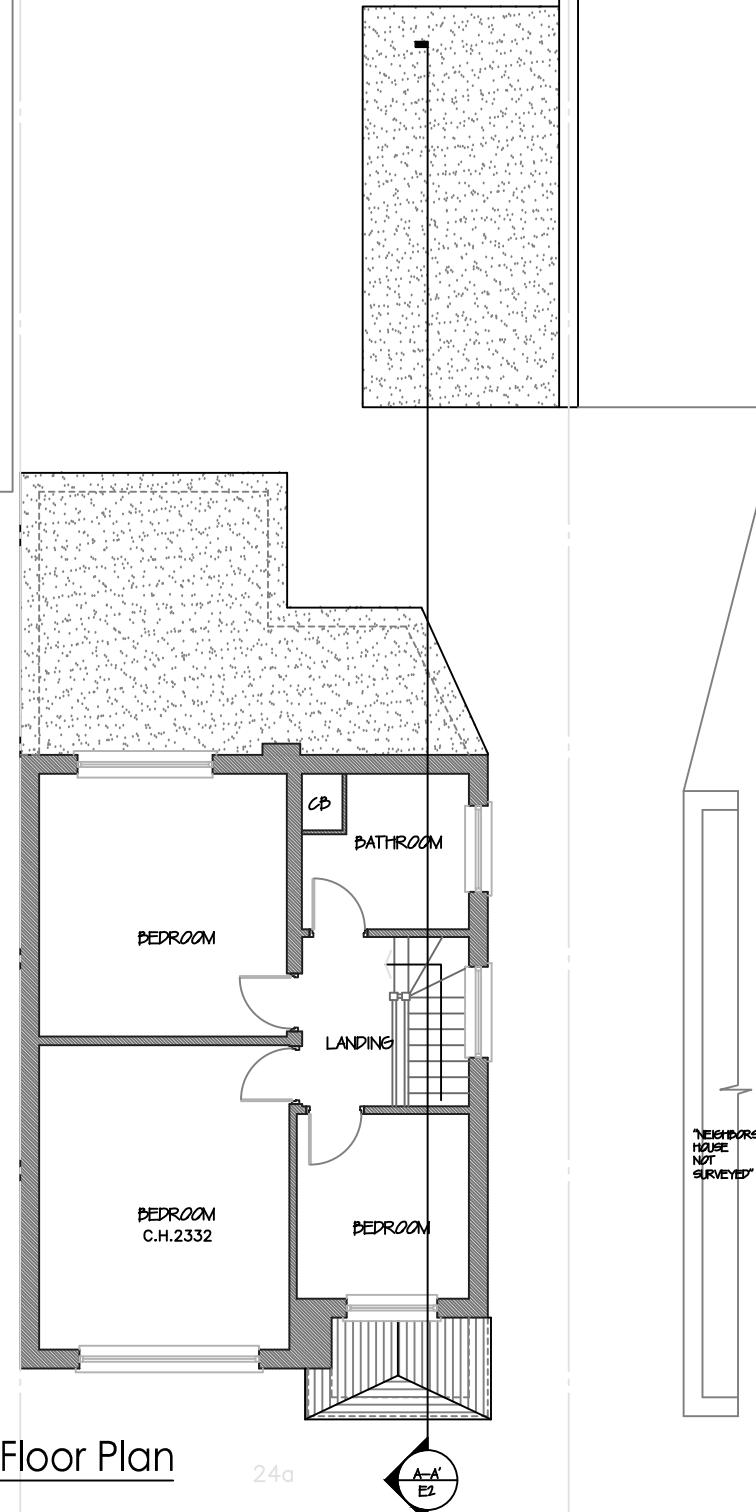

1:100  
All works to be carried out in accordance with current building regulations and as per signed contract.  
All dimensions / levels to be checked and verified on site before commencing any work and any discrepancies to be reported to the office immediately.  
This drawing to be read in conjunction with contract documents, project working drawings, specification, all consultants / specialist drawings, details and specification.  
All materials to be used in the construction of the external surfaces of the new works shall match those in the existing building.


CLIENT:  
Mrs K Patel  
DRAWING TITLE:  
First Floor Plan

1:100  
JOB TITLE:  
Ground First & Garage Extension  
DRAWING REF / ADDRESS:  
24a Park Road Hayes Middlesex UB4 8JN FF  
SCALE:  
1/100 @ A3  
1/50 @ A3  
DATE:  
March 24  
PP Ref:  
PP-  
JOB NO:  
KP 2406

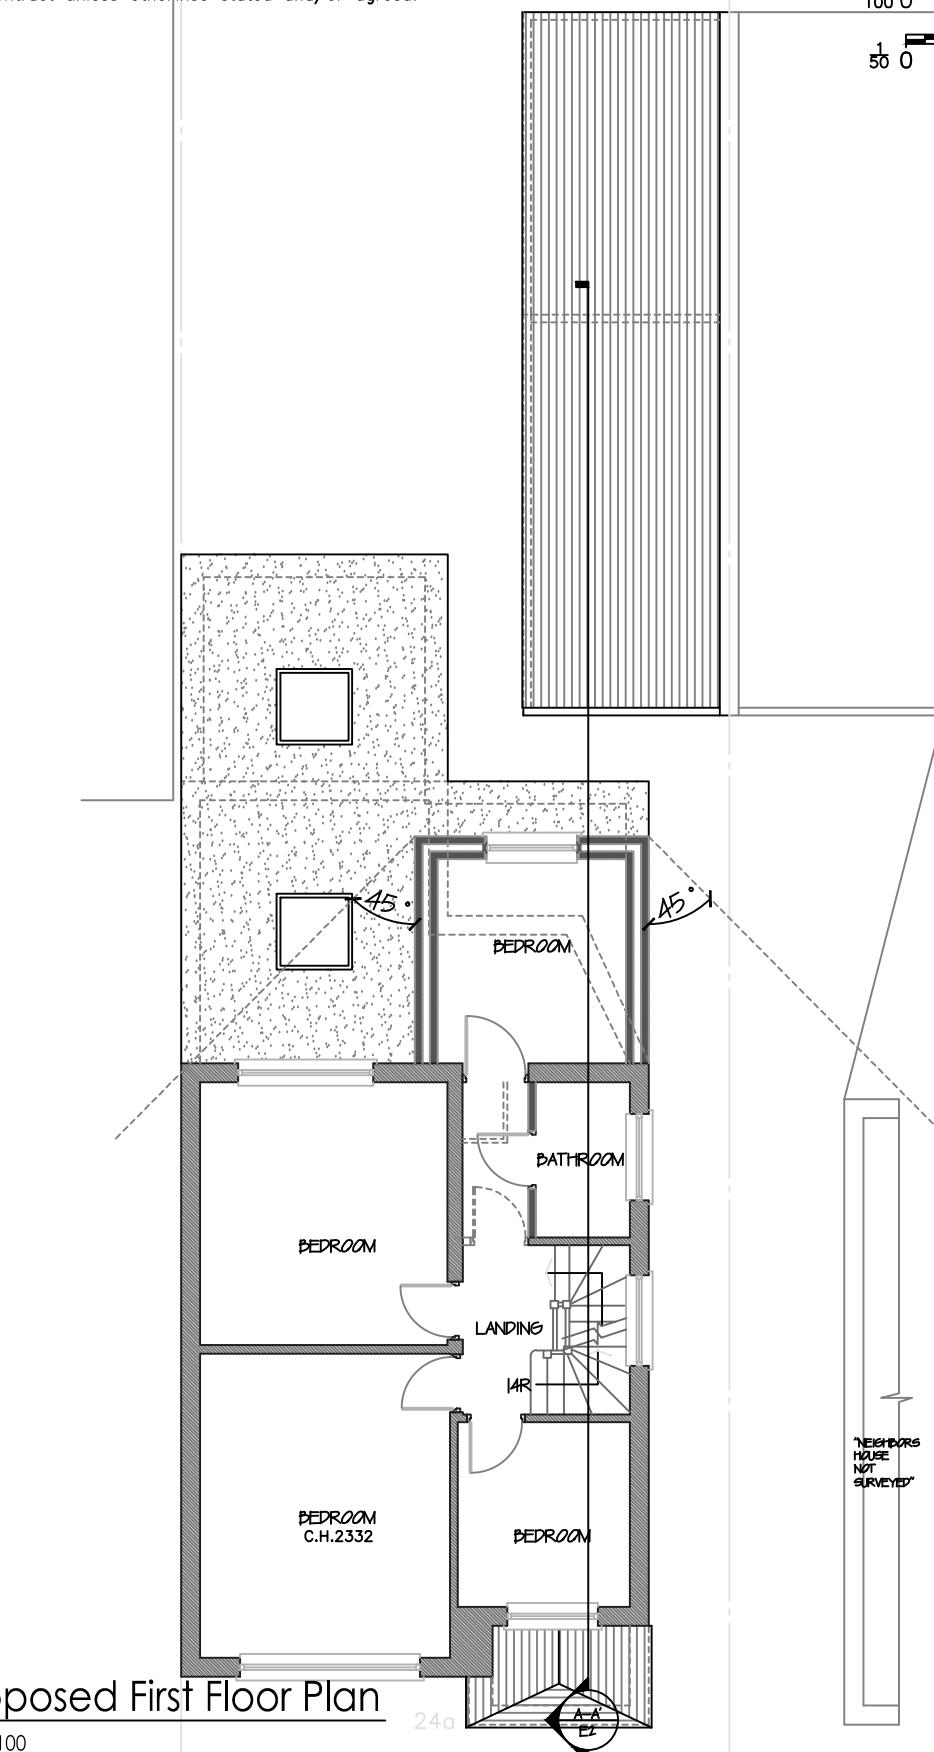


PHASE:  
Planning  
DRAWN BY:  
---  
REVISION:  
00

100 1.0 2.0  
50 0.5 1.0

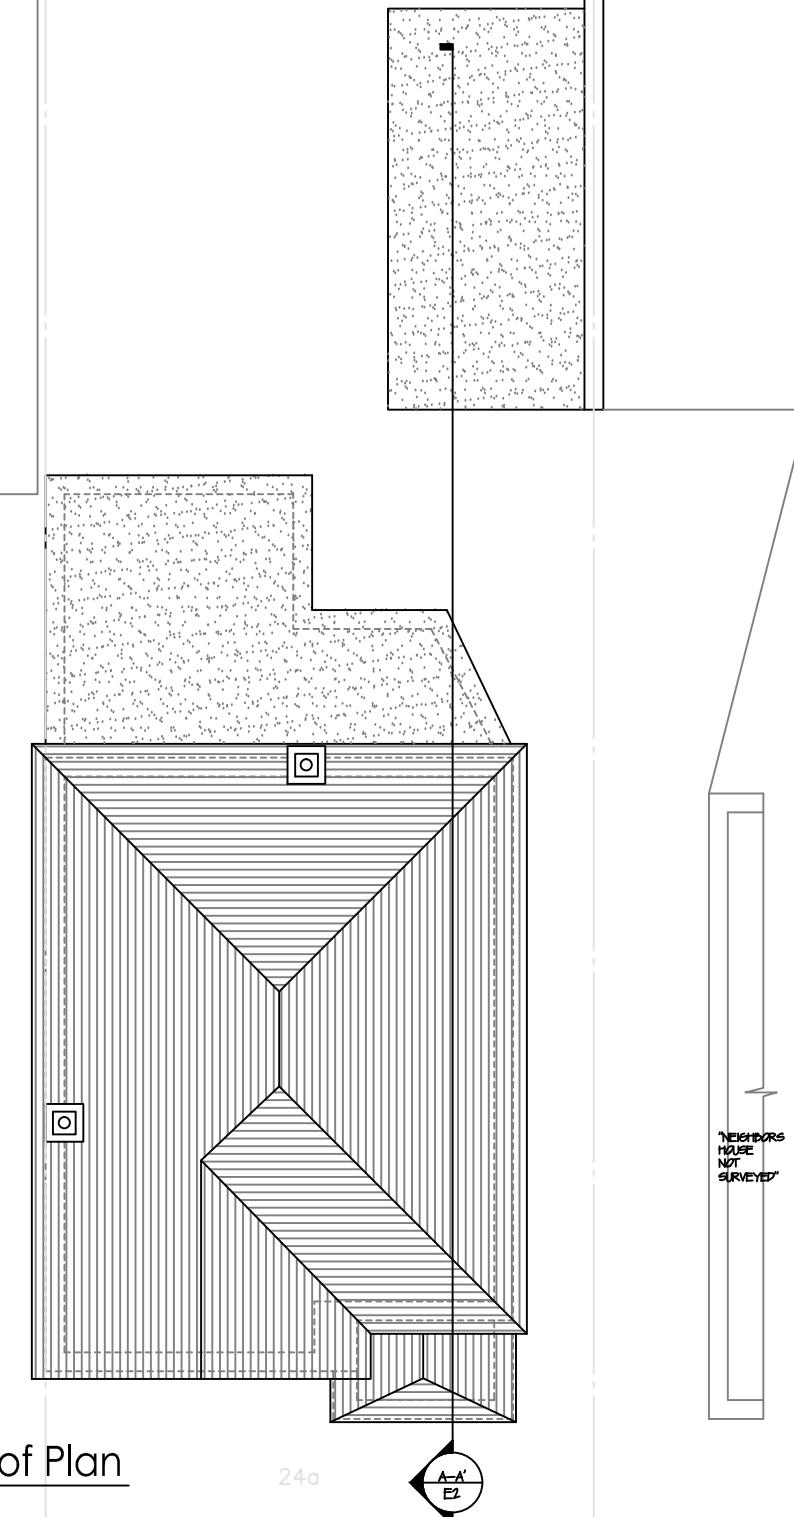

1:100  
All works to be carried out in accordance with current building regulations and as per signed contract.  
All dimensions / levels to be checked and verified on site before commencing any work and any discrepancies to be reported to the office immediately.  
This drawing to be read in conjunction with contract documents, project working drawings, specification, all consultants / specialist drawings, details and specification.  
All materials to be used in the construction of the external surfaces of the new works shall match those in the existing building.

CLIENT:  
Mrs K Patel  
DRAWING TITLE:  
Roof Plan


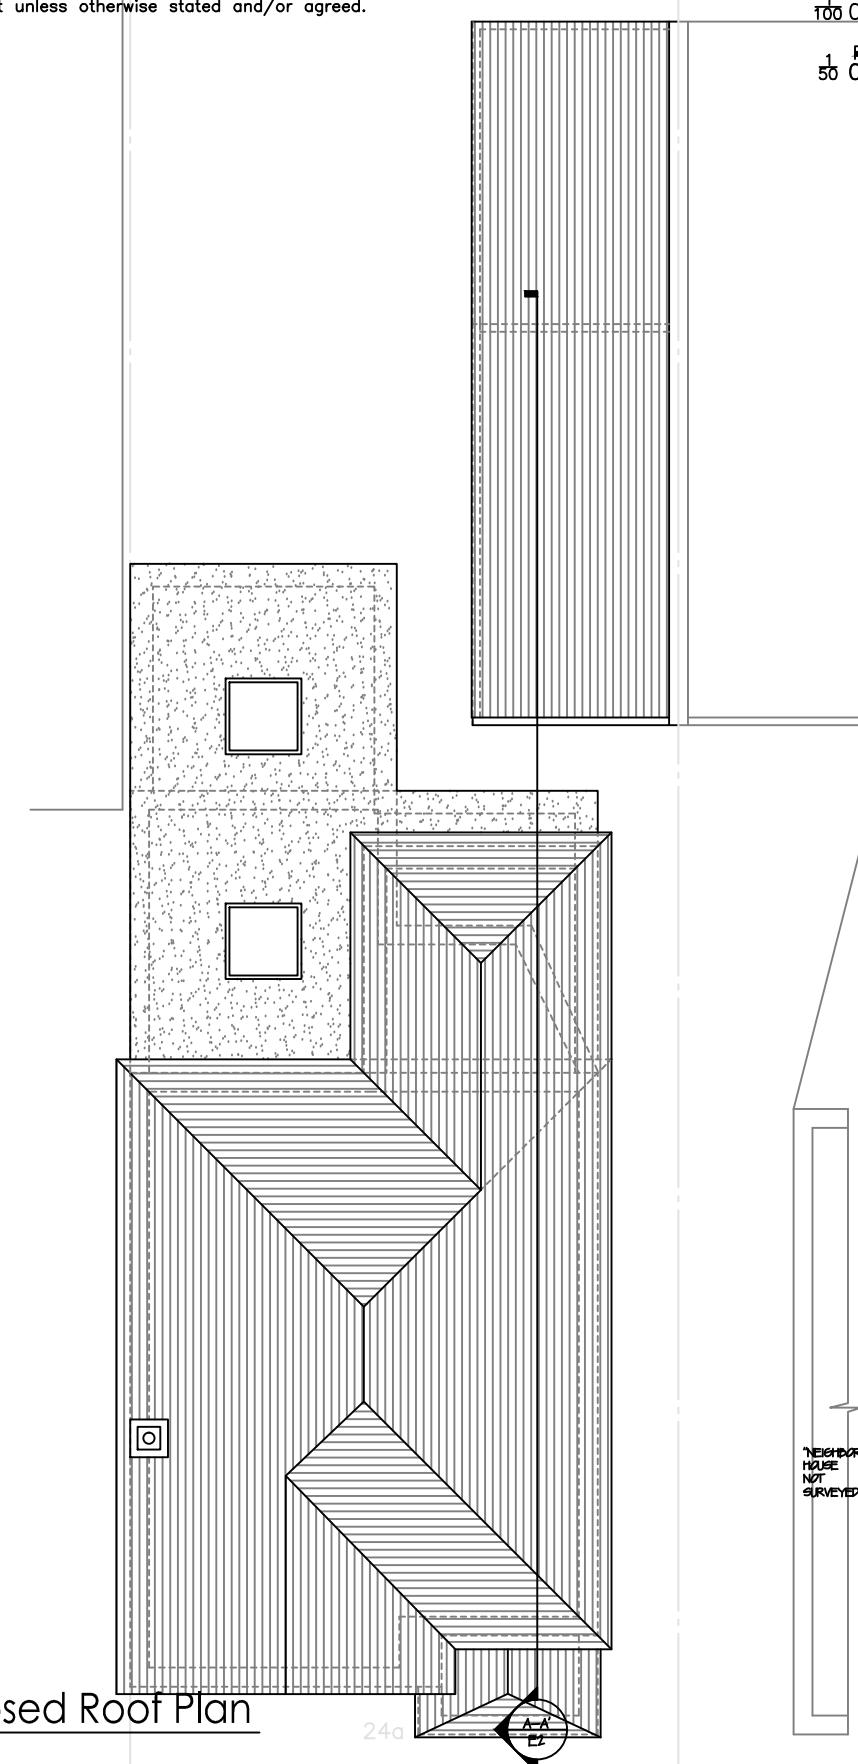


1:100  
JOB TITLE:  
Ground First & Garage Extension  
DRAWING REF / ADDRESS:  
24a Park Road Hayes Middlesex UB4 8JN FF

SCALE: 1/100 @ A3  
1/50 @ A3  
DATE: March 24

PP Ref: PP-  
JOB NO: KP 2406  
DRAWING NO: 03

PHASE: Planning  
DRAWN BY: \_\_\_\_\_  
REVISION: 00

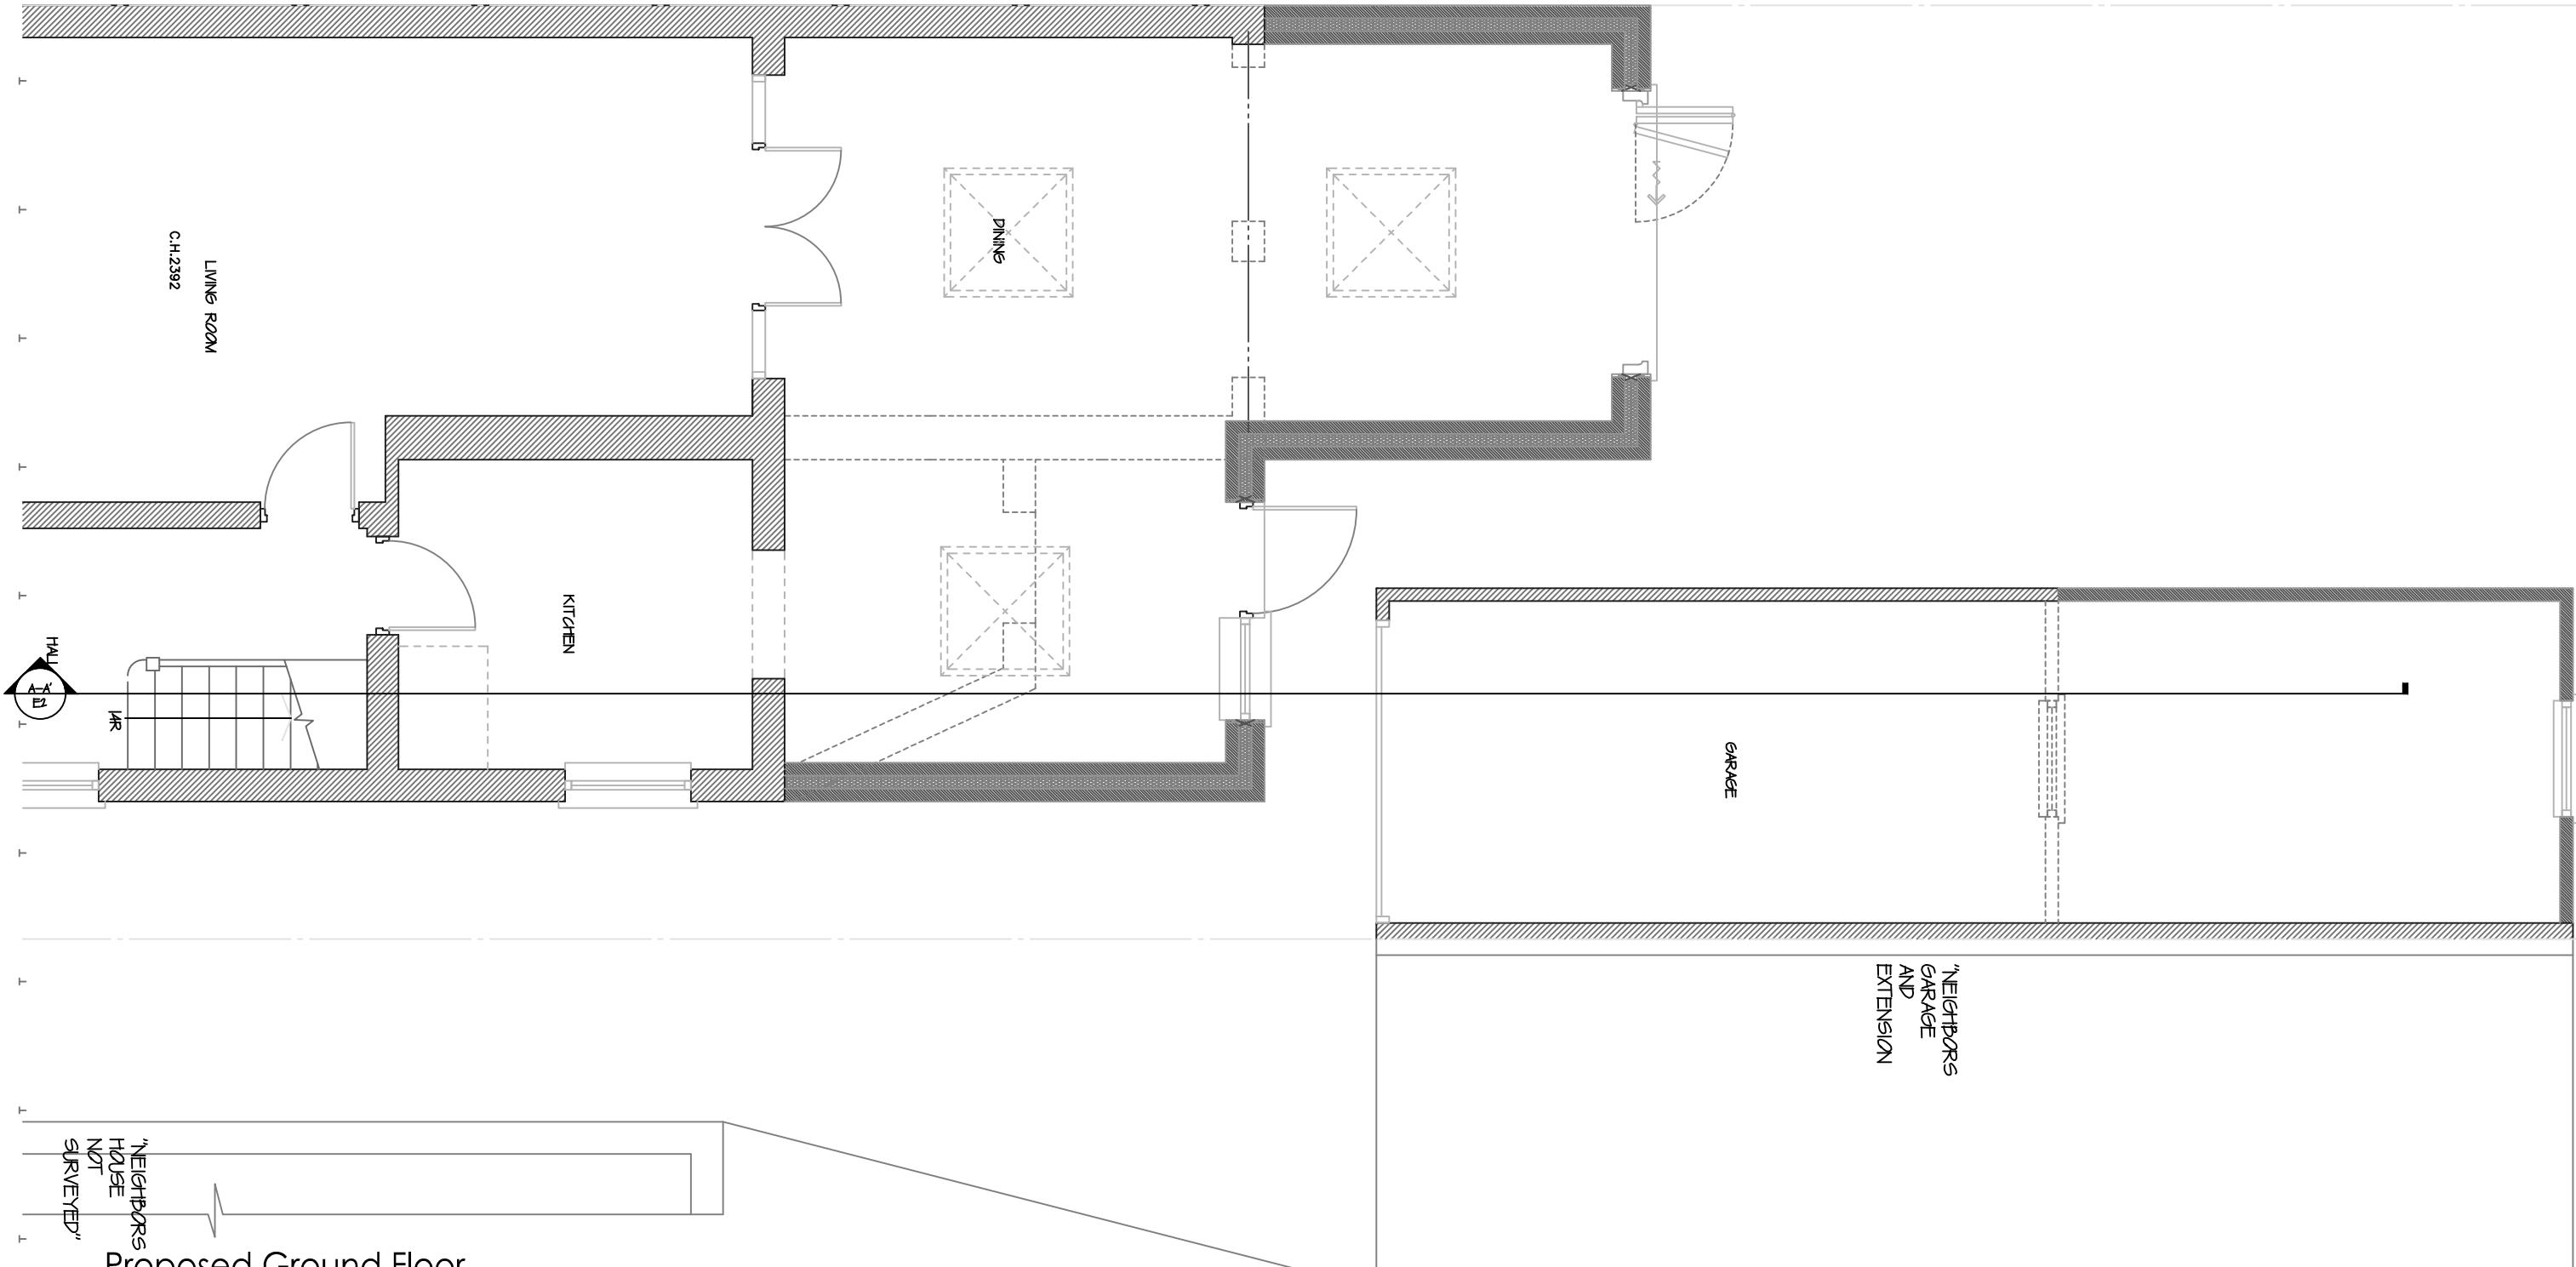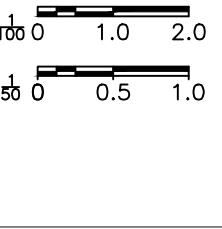

1:50

All works to be carried out in accordance with current building regulations and as per signed contract. All dimensions / levels to be checked and verified on site before commencing any work and any discrepancies to be reported to the office immediately. This drawing to be read in conjunction with contract documents, project working drawings, specification, all consultants / specialist drawings, details and specification. All materials to be used in the construction of the external surfaces of the new works shall match those in the existing building.

CLIENT:

Mrs K Patel

DRAWING TITLE:

Proposed Ground Floor

JOB TITLE:

Ground First & Garage Extension

JOB REF / ADDRESS:

24a Park Road Hayes Middlesex UB4 8JN FF

SCALE: DATE:

1/100 @ A3 1/50 @ A3 March 24

PP Ref:

PP-

JOB NO:

KP 2406

PHASE:

Planning

DRAWING NO:


04

DRAWN BY:

---

REVISION:

00

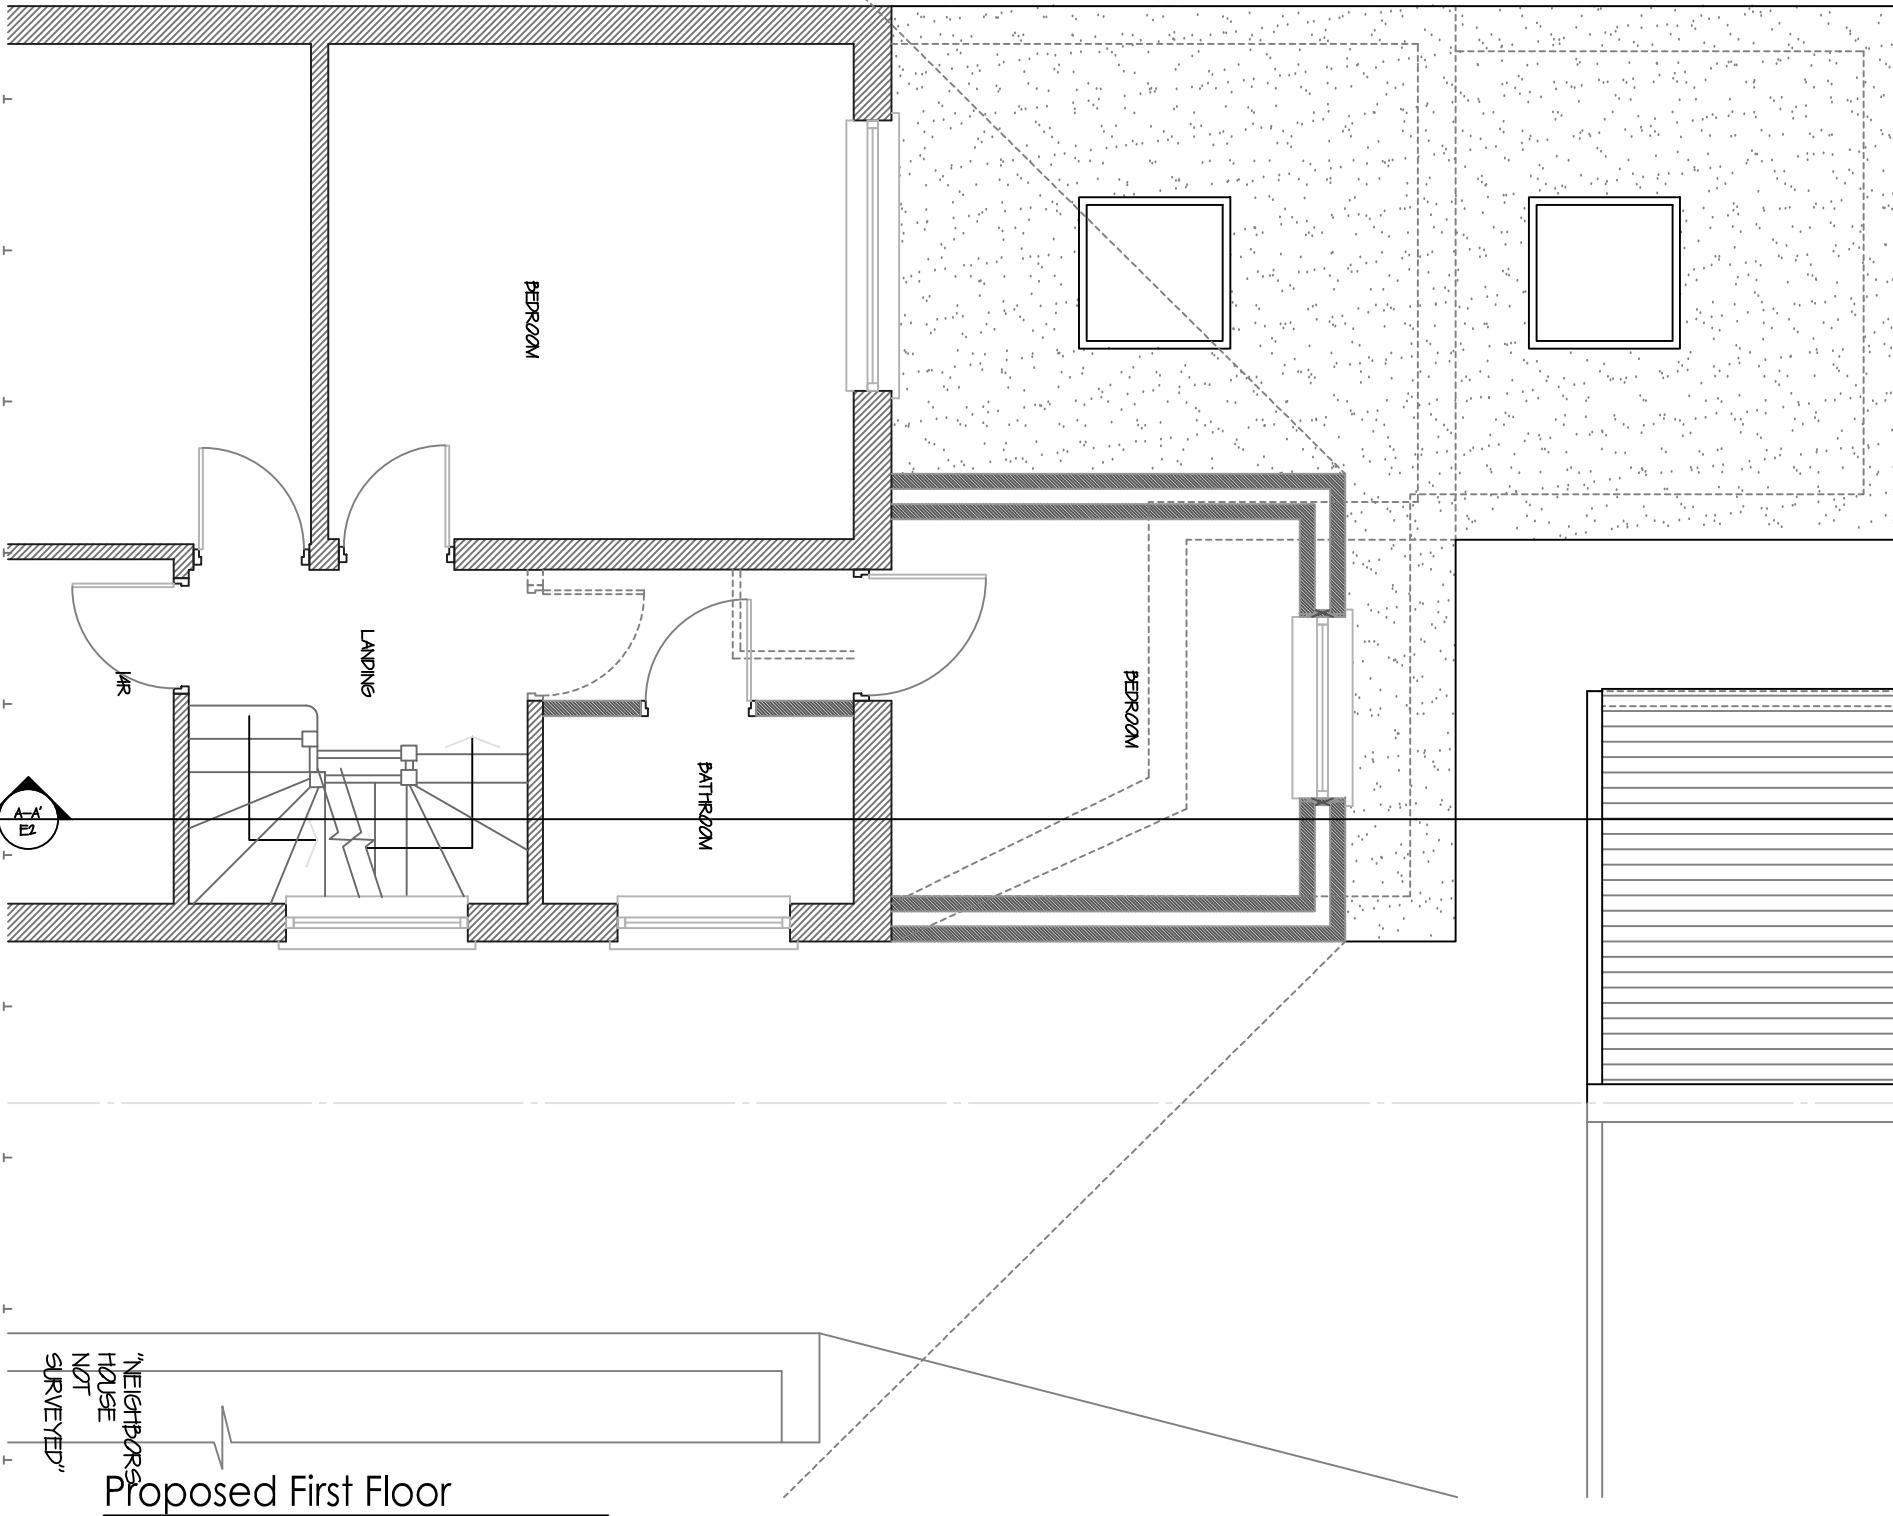

1:50

All works to be carried out in accordance with current building regulations and as per signed contract.

All dimensions / levels to be checked and verified on site before commencing any work and any discrepancies to be reported to the office immediately.

This drawing to be read in conjunction with contract documents, project working drawings, specification, all consultants / specialist drawings, details and specification.

All materials to be used in the construction of the external surfaces of the new works shall match those in the existing building.

CLIENT:

Mrs K Patel

DRAWING TITLE:

Proposed First Floor

JOB TITLE:

Ground First & Garage Extension

JOB REF / ADDRESS:

24a Park Road Hayes Middlesex UB4 8JN FF

SCALE: DATE:

1/100 @ A3 1/50 @ A3 March 24

PP Ref:

PP-

JOB NO:

KP 2406

PHASE:

Planning

DRAWING NO:

05

DRAWN BY:

---

REVISION:

00



Existing Front Elevation

1:100


All works to be carried out in accordance with current building regulations and as per signed contract. All dimensions / levels to be checked and verified on site before commencing any work and any discrepancies to be reported to the office immediately. This drawing to be read in conjunction with contract documents, project working drawings, specification, all consultants / specialist drawings, details and specification. All materials to be used in the construction of the external surfaces of the new works shall match those in the existing building.

CLIENT:

Mrs K Patel

DRAWING TITLE:

Front Elevations

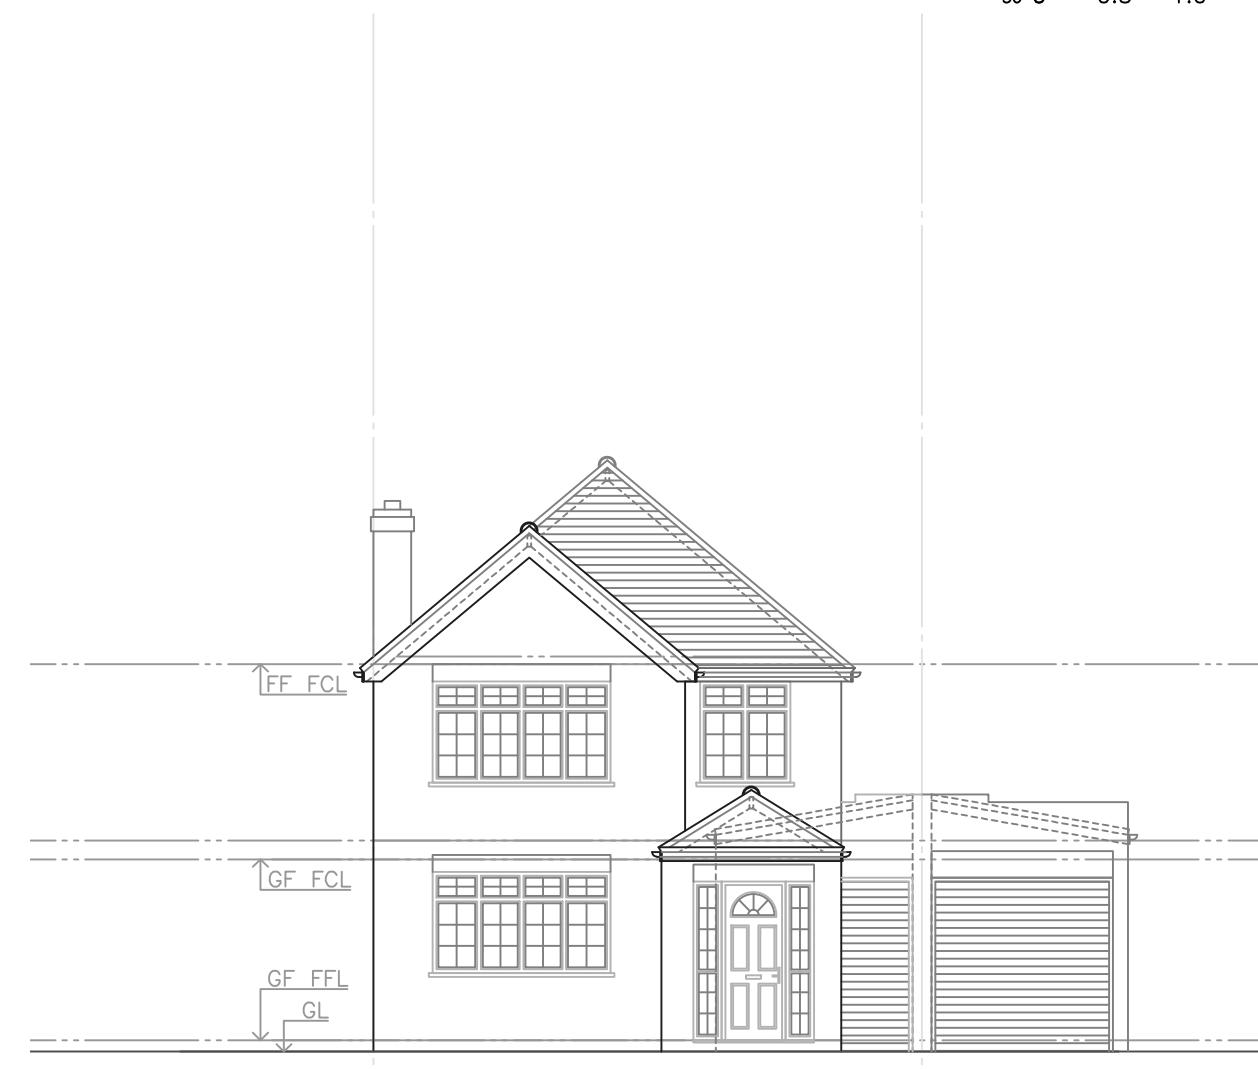

Proposed Front Elevation

1:100


JOB TITLE: Ground First & Garage Extension  
JOB REF / ADDRESS: 24a Park Road Hayes Middlesex UB4 8JN FF

SCALE: 1/100 @ A3 1/50 @ A3  
DATE: March 24


PP Ref: PP-  
JOB NO: KP 2406

PHASE: Planning  
DRAWING NO: 06  
REVISION: 00

DRAWN BY: \_\_\_\_\_  
REVISION: 00

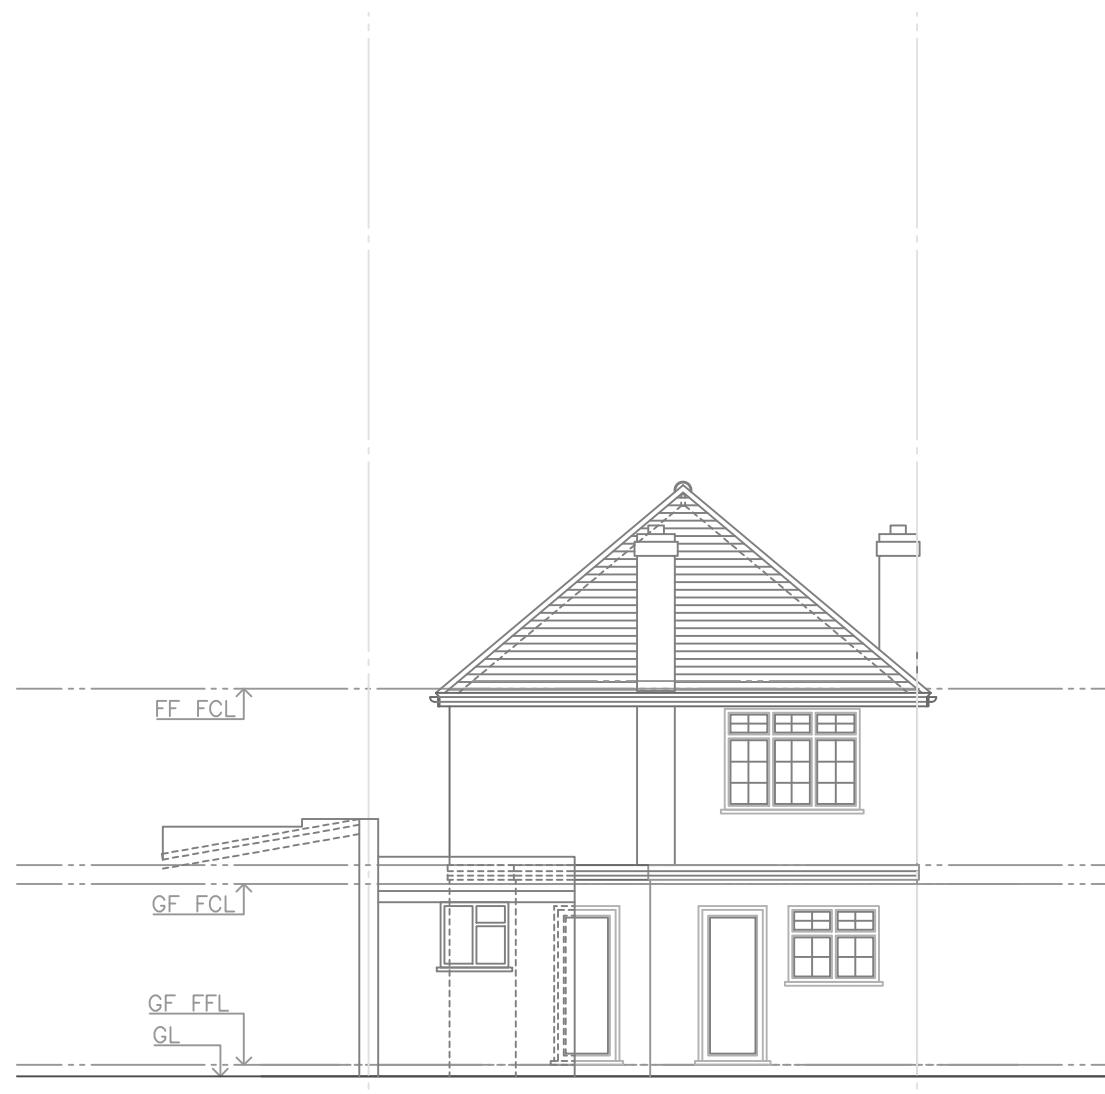

24a

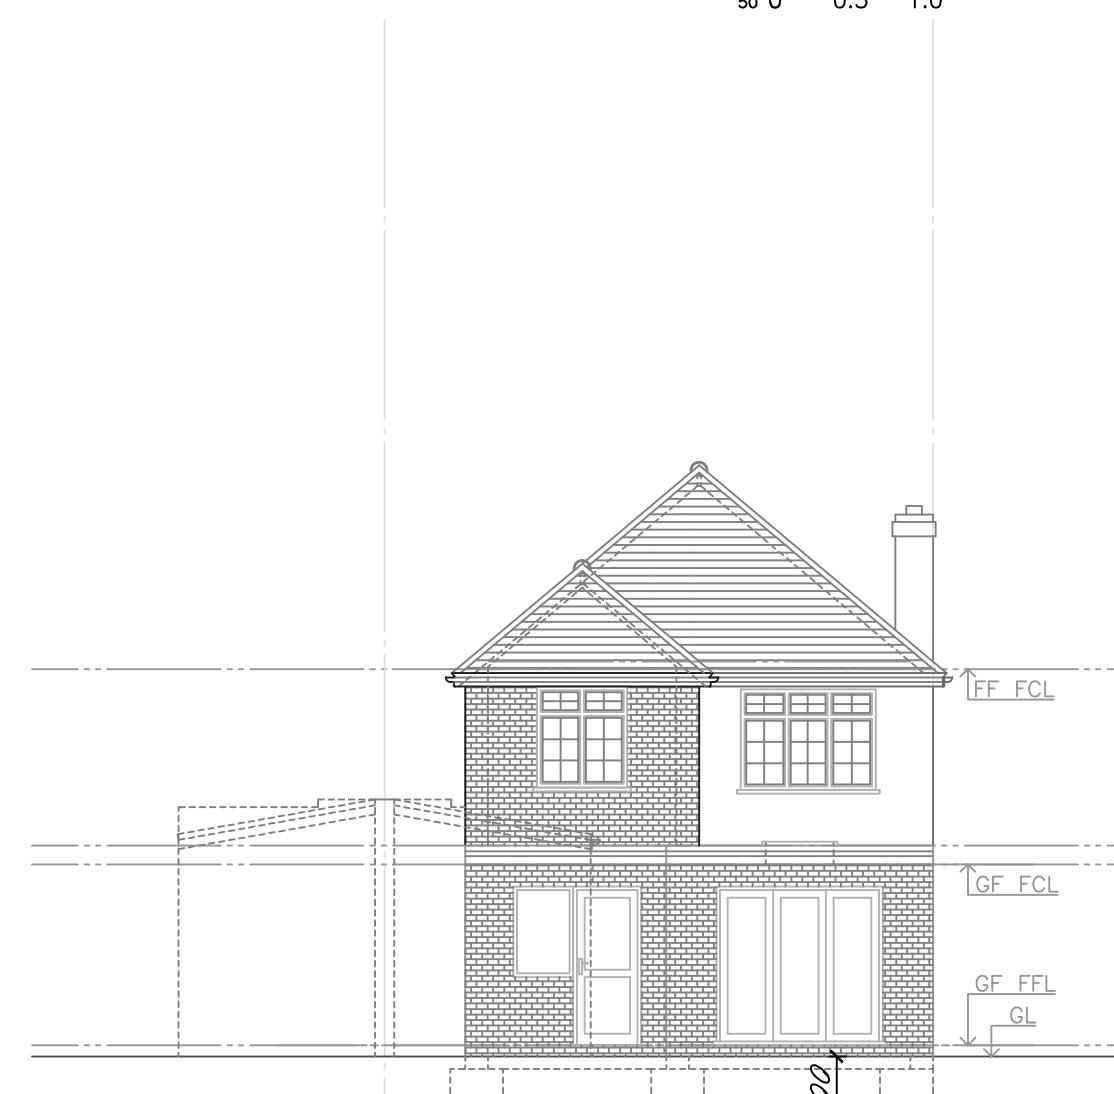

Proposed Rear Elevation

1:100

All works to be carried out in accordance with current building regulations and as per signed contract. All dimensions / levels to be checked and verified on site before commencing any work and any discrepancies to be reported to the office immediately. This drawing to be read in conjunction with contract documents, project working drawings, specification, all consultants / specialist drawings, details and specification. All materials to be used in the construction of the external surfaces of the new works shall match those in the existing building.

CLIENT:

Mrs K Patel

DRAWING TITLE:

Rear Elevations

JOB TITLE:

Ground First & Garage Extension

JOB REF / ADDRESS:

24a Park Road Hayes Middlesex UB4 8JN FF

SCALE:

1:100 @ A3 1:50 @ A3

DATE: March 24

PP Ref:

PP-

JOB NO:

KP 2406

PHASE:

Planning

DRAWING NO:


07

DRAWN BY:

---

REVISION:

00

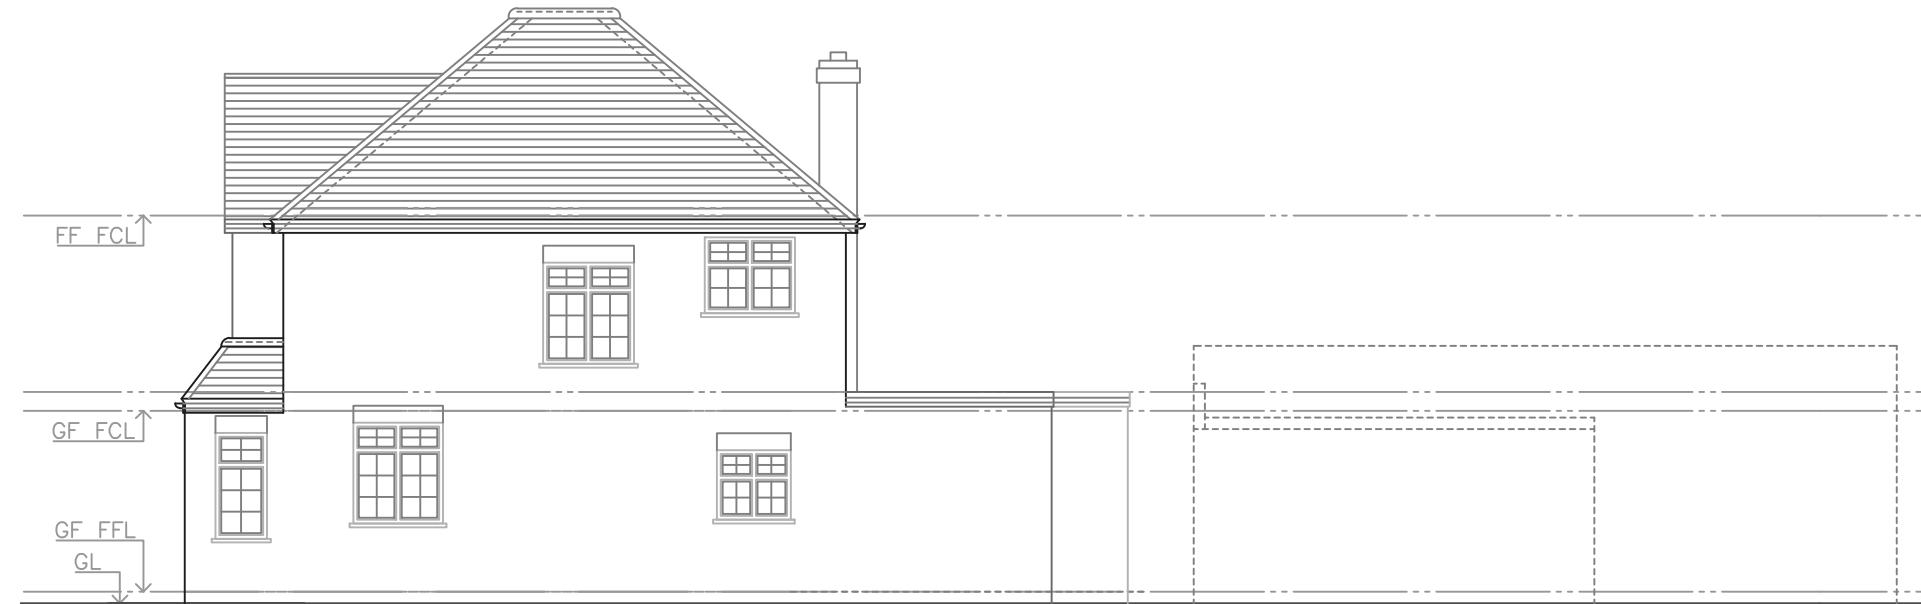

Existing Side Elevation

1:100



Proposed Side Elevation

1:100

All works to be carried out in accordance with current building regulations and as per signed contract. All dimensions / levels to be checked and verified on site before commencing any work and any discrepancies to be reported to the office immediately. This drawing to be read in conjunction with contract documents, project working drawings, specification, all consultants / specialist drawings, details and specification. All materials to be used in the construction of the external surfaces of the new works shall match those in the existing building.

CLIENT:

Mrs K Patel

DRAWING TITLE:

Side Elevation

JOB TITLE:

Ground First & Garage Extension

JOB REF / ADDRESS:

24a Park Road Hayes Middlesex UB4 8JN FF

SCALE:

1/100 @ A3  
1/50 @ A3

DATE:

March 24

PP Ref:

PP-

JOB NO:

KP 2406

PHASE:

Planning

DRAWING NO:

08


DRAWN BY:

---

REVISION:


00

100 1.0 2.0  
50 0.5 1.0

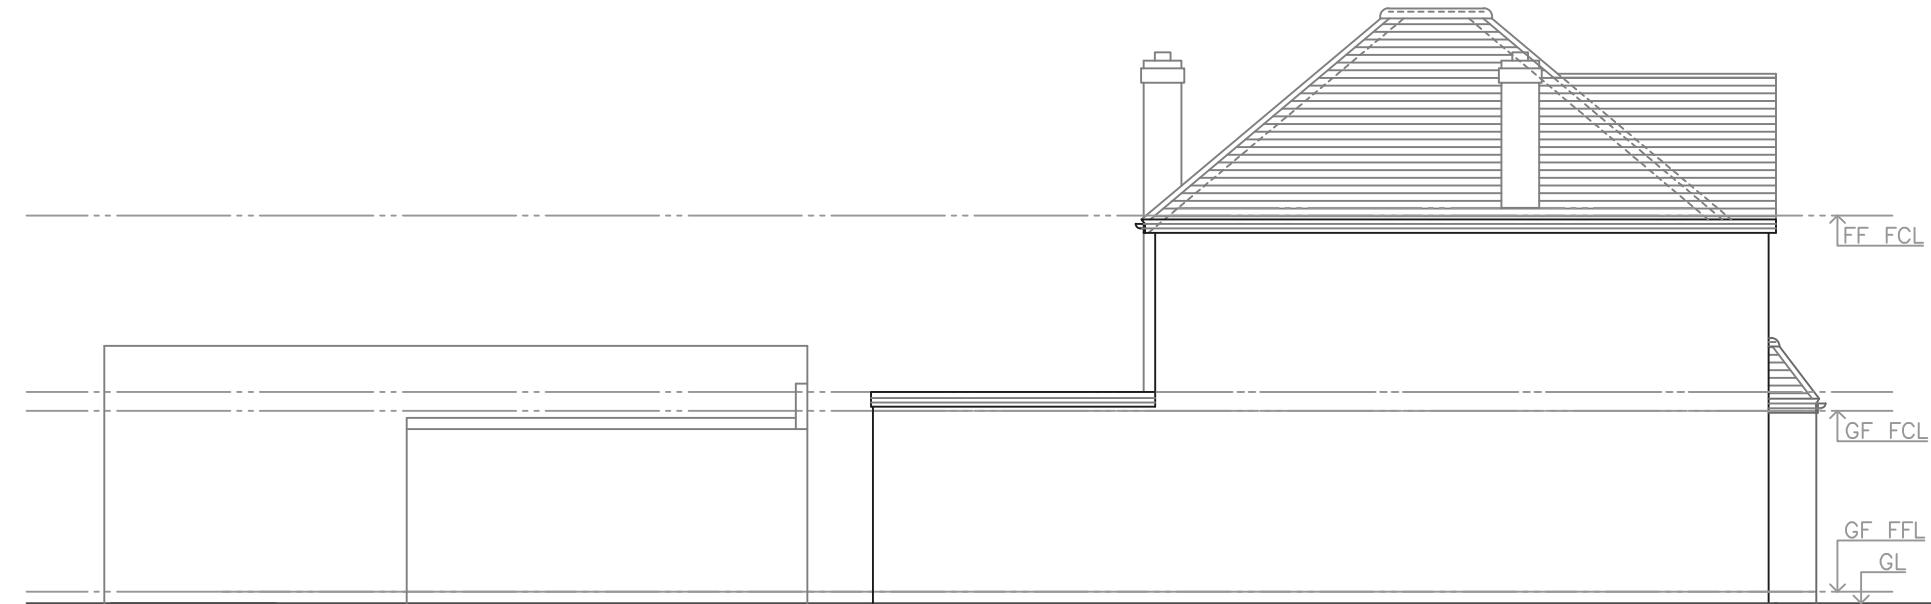

Existing Side Elevation

1:100

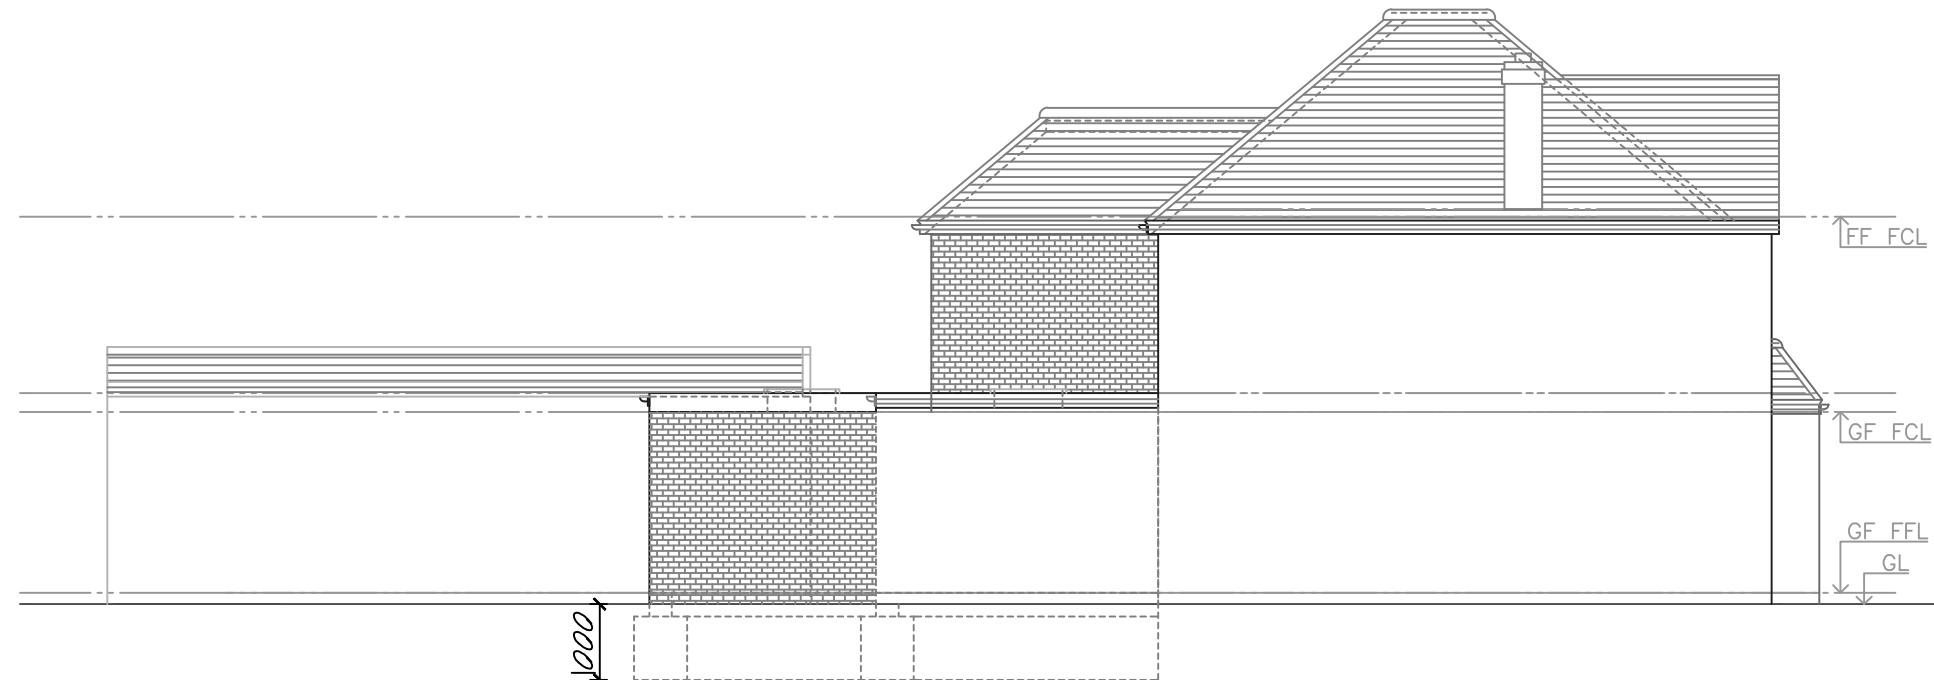

Proposed Side Elevation

1:100

All works to be carried out in accordance with current building regulations and as per signed contract. All dimensions / levels to be checked and verified on site before commencing any work and any discrepancies to be reported to the office immediately. This drawing to be read in conjunction with contract documents, project working drawings, specification, all consultants / specialist drawings, details and specification. All materials to be used in the construction of the external surfaces of the new works shall match those in the existing building.

CLIENT:

Mrs K Patel

DRAWING TITLE:

Side Elevation (2)

JOB TITLE:

Ground First & Garage Extension

JOB REF / ADDRESS:

24a Park Road Hayes Middlesex UB4 8JN FF

SCALE:

1/100 @ A3 1/50 @ A3 March 24

DATE:

PP Ref:

PP-

JOB NO:

KP 2406

PHASE:

Planning

DRAWING NO:

09


DRAWN BY:

---

REVISION:


00

100 1.0 2.0  
50 0.5 1.0

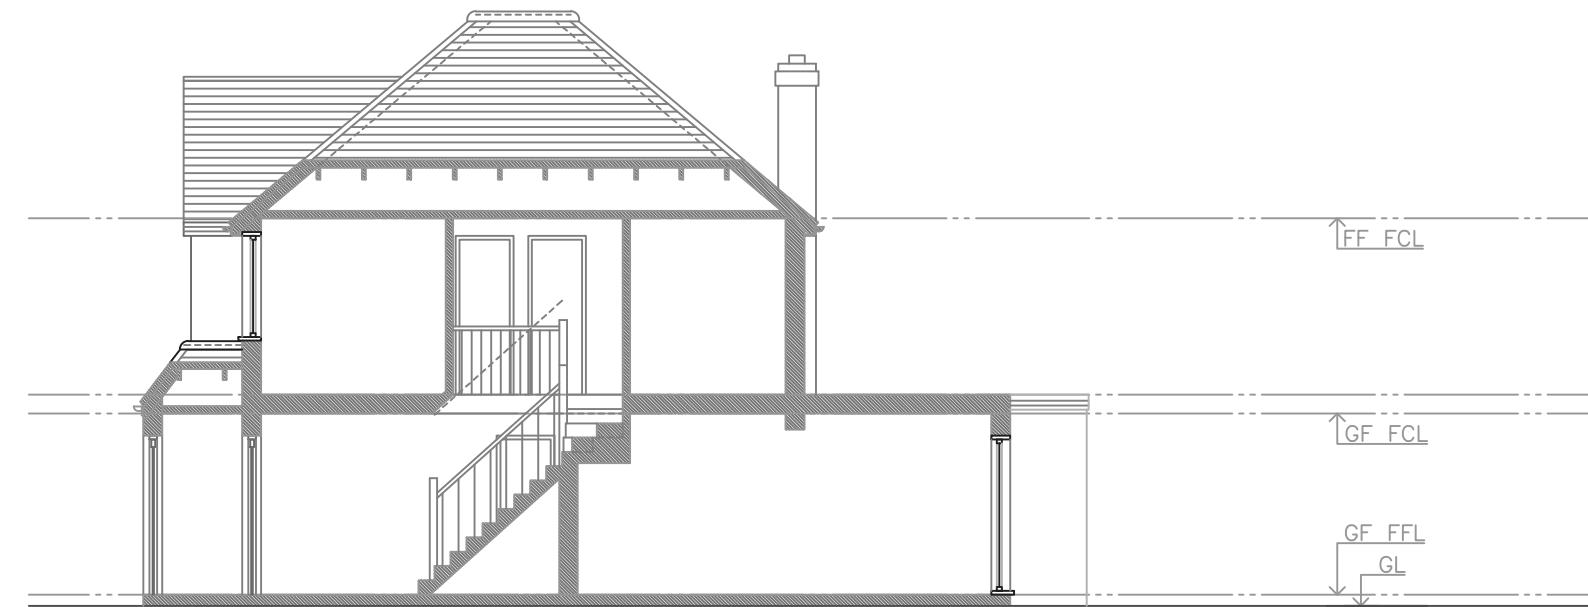

Existing Section A-A

1:100

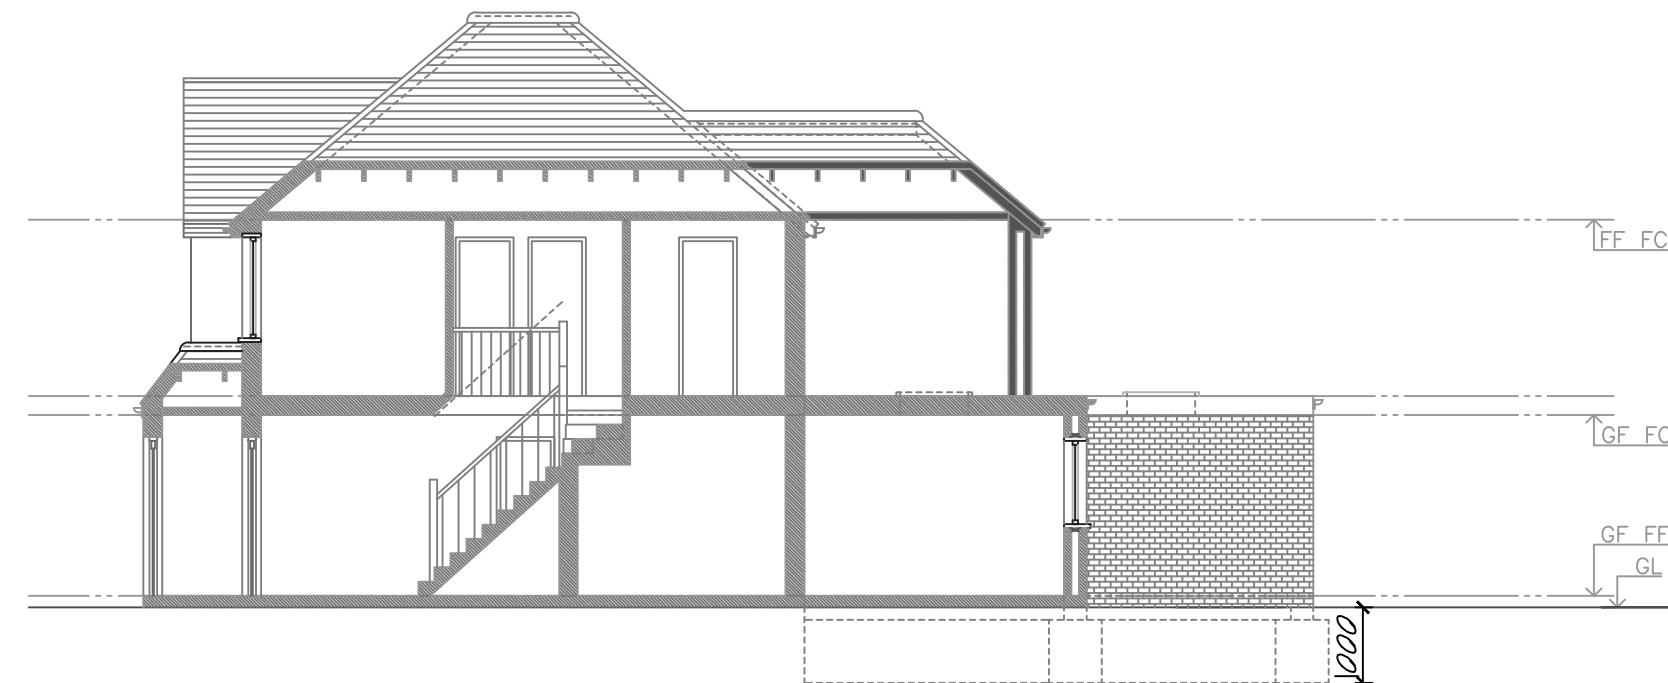

Proposed Section A-A

1:100

All works to be carried out in accordance with current building regulations and as per signed contract. All dimensions / levels to be checked and verified on site before commencing any work and any discrepancies to be reported to the office immediately. This drawing to be read in conjunction with contract documents, project working drawings, specification, all consultants / specialist drawings, details and specification. All materials to be used in the construction of the external surfaces of the new works shall match those in the existing building.

CLIENT:

Mrs K Patel

DRAWING TITLE:

Section A-A

JOB TITLE:

Ground First & Garage Extension

JOB REF / ADDRESS:

24a Park Road Hayes Middlesex UB4 8JN FF

SCALE:

1/100 @ A3  
1/50 @ A3

DATE:

March 24

PP Ref:

PP-

JOB NO:

KP 2406

PHASE:

Planning

DRAWING NO:

10

DRAWN BY:

---

REVISION:

00