

REV	DESCRIPTION	BY	DATE
DRAWING STATUS			
FOR DISCUSSION			
FOR COSTING ONLY			
FOR DESIGN INTENT ONLY			

NOTES:

ALL EXTERNAL WINDOWS AND DOORS TO BE DOUBLE GLAZED **SPEC AND FINISH TBC**
 UNDER FLOOR HEATING TO BE INSTALLED WITHIN NEW EXTENSION
 SMOKE DETECTORS TO BE INSTALLED WITHIN ENTIRE GROUND FLOOR

Next Chapter

T +44 (0) 798 487 2957
WWW.NEXTCHAPTERDESIGN.CO.UK

CLIENT
 MR H SINGH

PROJECT
 14 NORTH WAY, UB10 9NG

DESCRIPTION
 EXISTING SITE PLAN

SCALE **DRAWN BY** **DATE**
 1.50 RJ 28.10.24


DRAWING NO. **REVISION**
 100_00 -

NOTE:
 DRAWINGS ARE FOR PLANNING PERMISSION ONLY
 CONTRACTOR TO ENSURE ALL MATERIALS USED AND ELECTRICAL WORK COMPLIES WITH LOCAL AUTHORITY REGULATIONS.

STRUCTURAL ENGINEER MUST BE EMPLOYED WHERE APPLICABLE.

DO NOT SCALE OFF DRAWING. ALL DIMENSIONS TO BE VERIFIED ON SITE. ALL WORKS ARE TO COMPLY WITH CURRENT BUILDING REGULATIONS



THIS DRAWING IS THE COPYRIGHT OF NEXT CHAPTER DESIGN.
 THIS DRAWING CANNOT BE COPIED, REPRODUCED, RETAINED OR DISCLOSED TO ANY UNAUTHORISED PERSON.

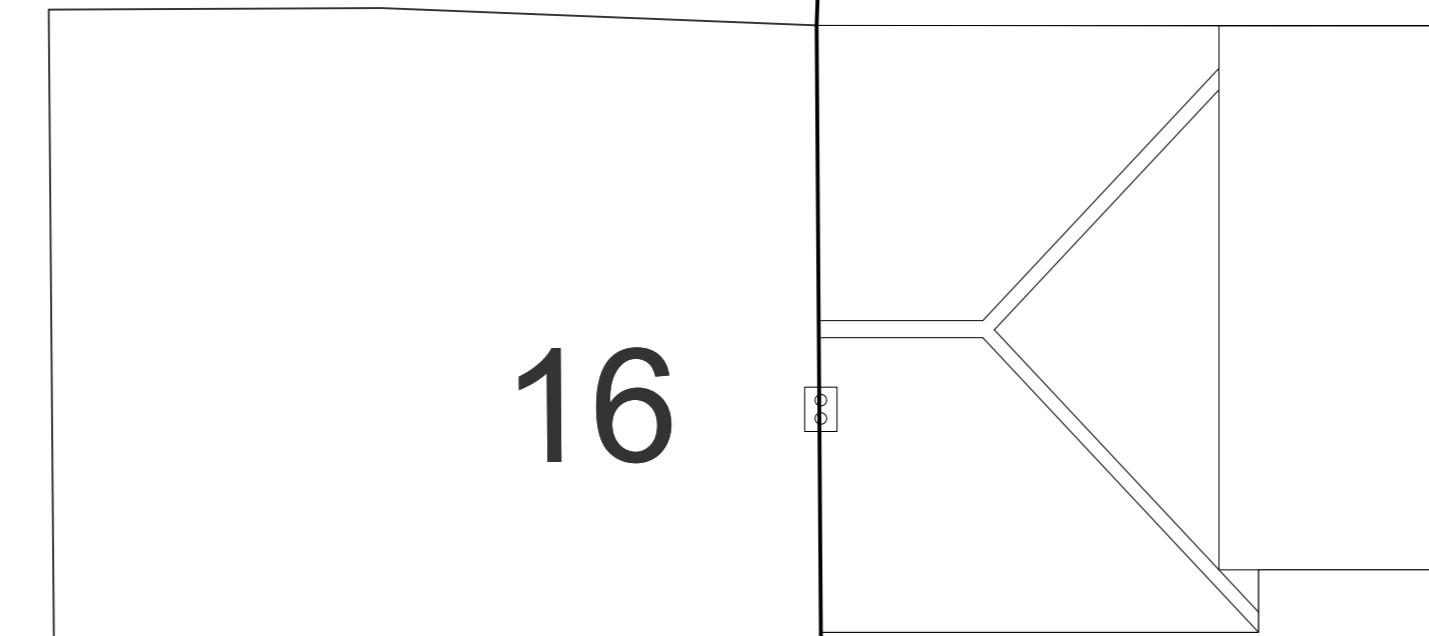

1 EXISTING SITE PLAN
 Scale: 1:100

NORTH WAY

0 1000 2000 3000
 SCALE:

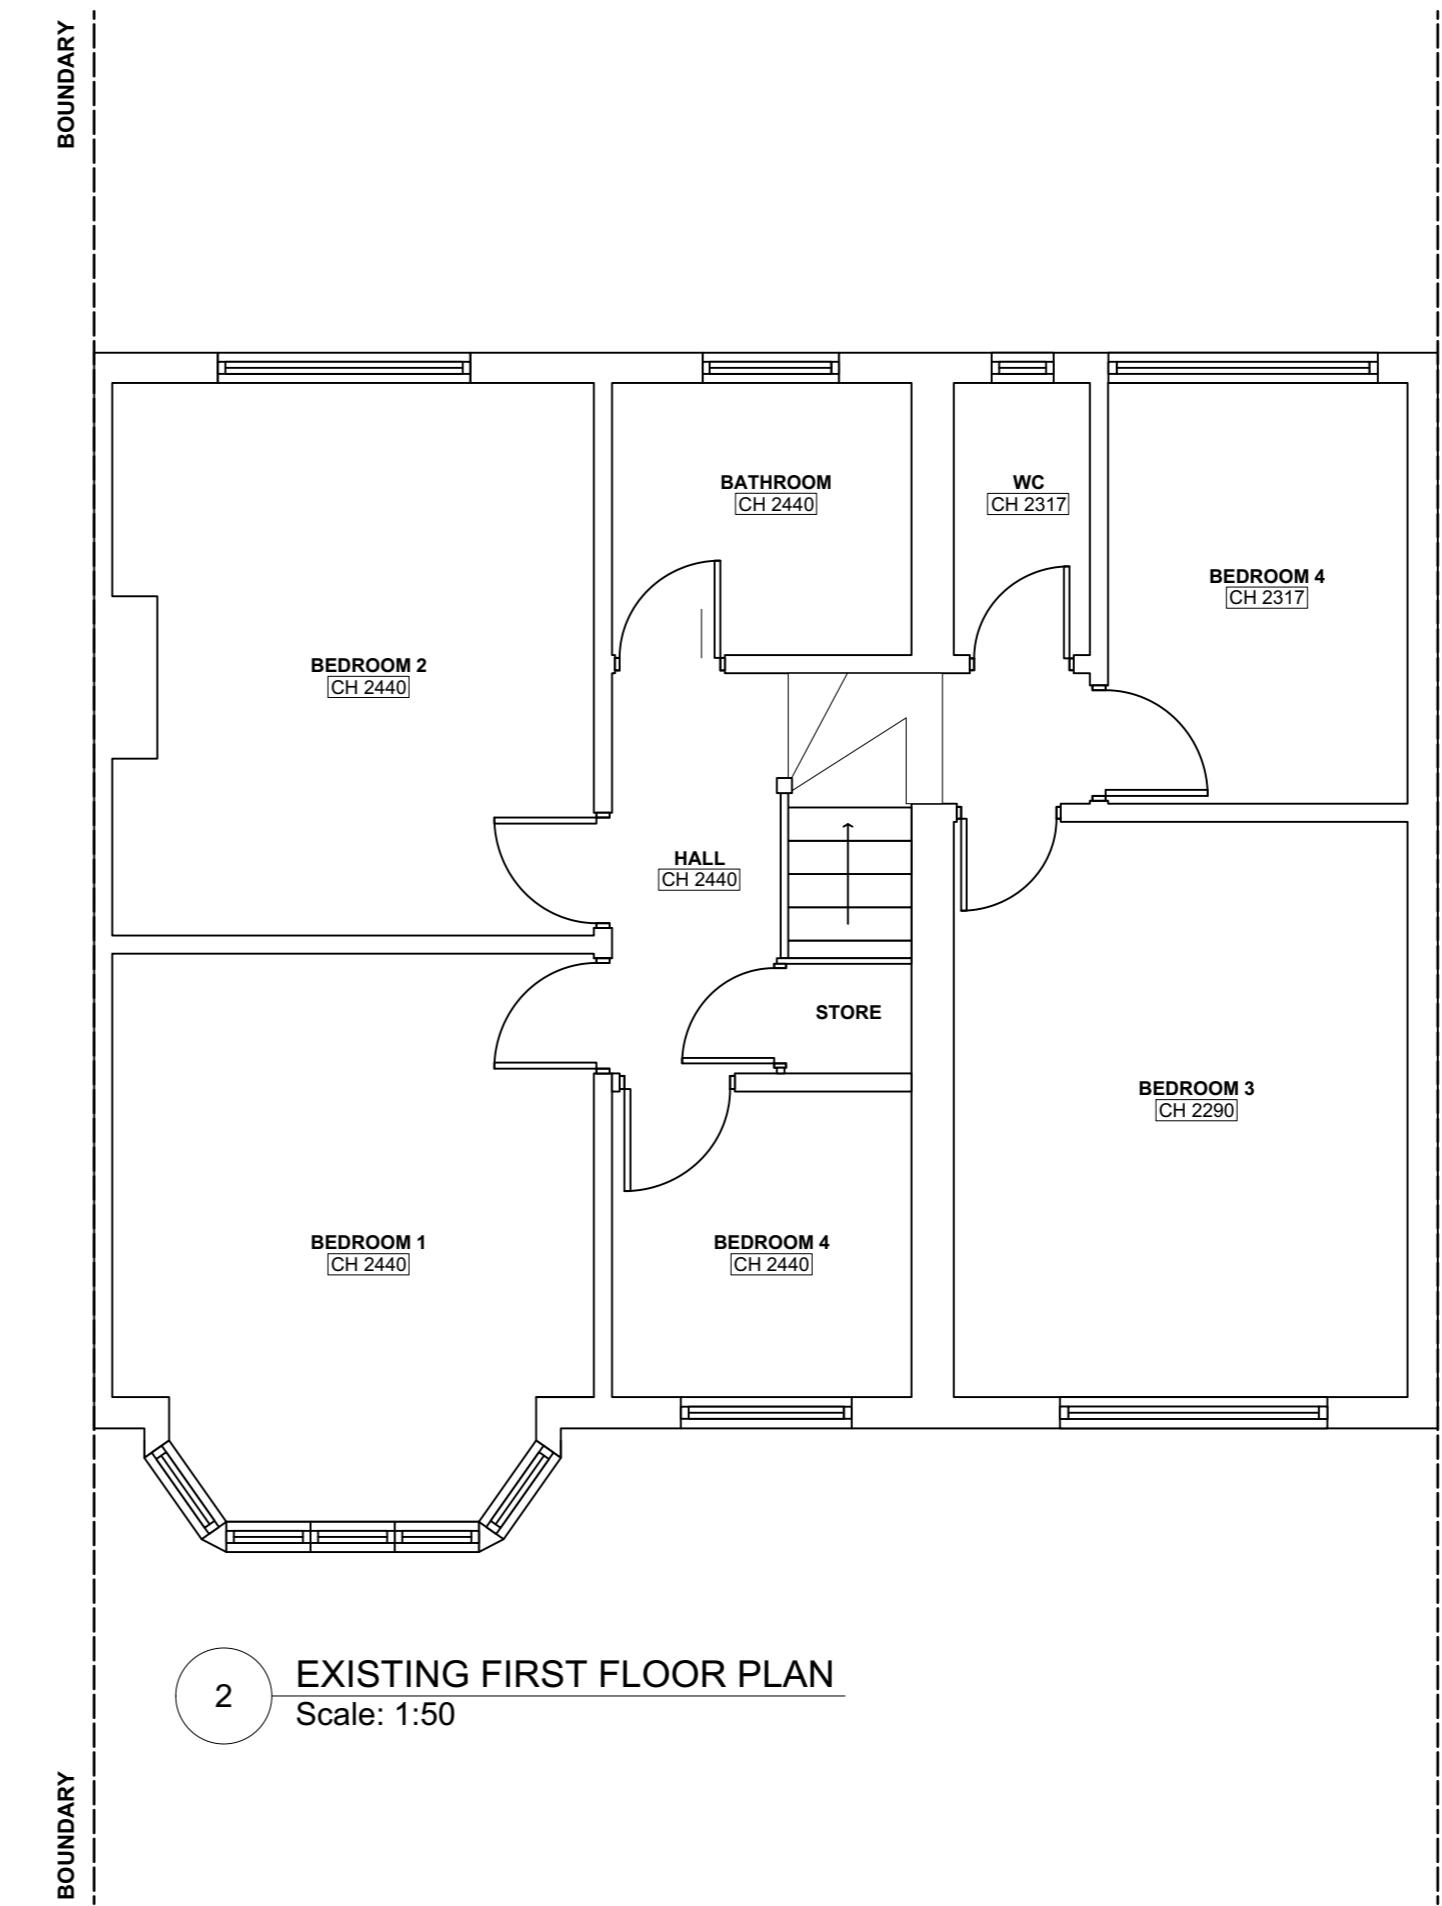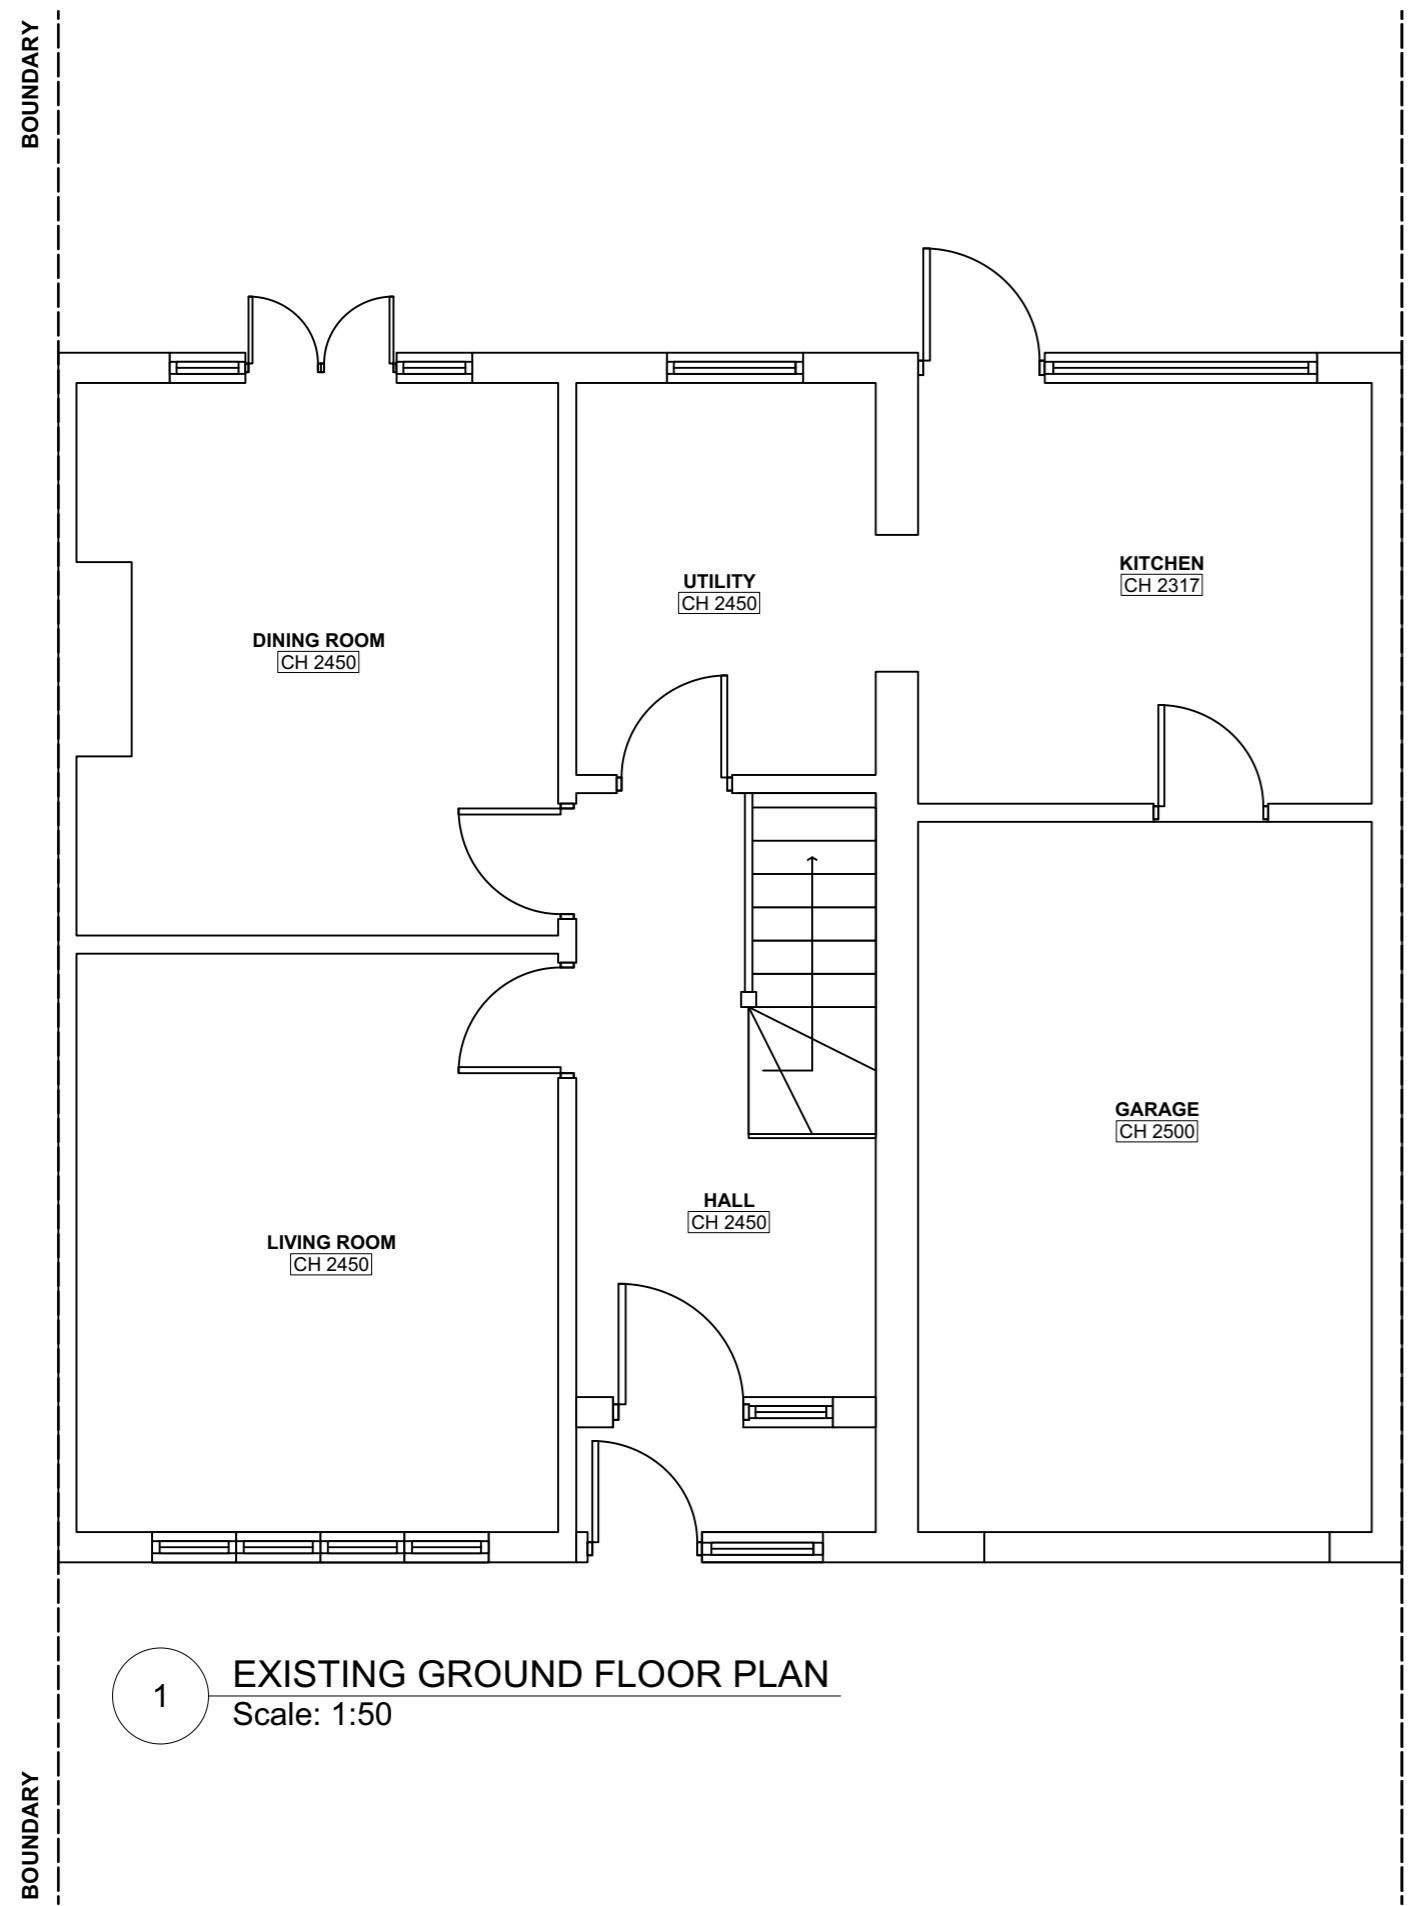

0
1000
2000
3000
SCALE:

REV	DESCRIPTION	BY	DATE

DRAWING STATUS	
FOR DISCUSSION	
FOR COSTING ONLY	
FOR DESIGN INTENT ONLY	

NOTES:

ALL EXTERNAL WINDOWS AND DOORS TO BE DOUBLE GLAZED **SPEC AND FINISH TBC**

UNDER FLOOR HEATING TO BE INSTALLED WITHIN NEW EXTENSION

SMOKE DETECTORS TO BE INSTALLED WITHIN ENTIRE GROUND FLOOR

Next Chapter

T +44 (0) 798 487 2957
WWW.NEXTCHAPTERDESIGN.CO.UK

CLIENT
MR H SINGH

PROJECT
14 NORTH WAY, UB10 9NG

DESCRIPTION
EXISTING GROUND & FIRST FLOOR PLAN

SCALE 1.50 **DRAWN BY** RJ **DATE** 28.10.24

DRAWING NO. 100_01 **REVISION** -

NOTE:
DRAWINGS ARE FOR PLANNING PERMISSION ONLY

CONTRACTOR TO ENSURE ALL MATERIALS USED AND ELECTRICAL WORK COMPLIES WITH LOCAL AUTHORITY REGULATIONS.


STRUCTURAL ENGINEER MUST BE EMPLOYED WHERE APPLICABLE.

DO NOT SCALE OFF DRAWING. ALL DIMENSIONS TO BE VERIFIED ON SITE. ALL WORKS ARE TO COMPLY WITH CURRENT BUILDING REGULATIONS


THIS DRAWING IS THE COPYRIGHT OF NEXT CHAPTER DESIGN.
THIS DRAWING CANNOT BE COPIED, REPRODUCED, RETAINED OR DISCLOSED TO ANY UNAUTHORISED PERSON.




EXISTING PHOTO OF FRONT ELEVATION

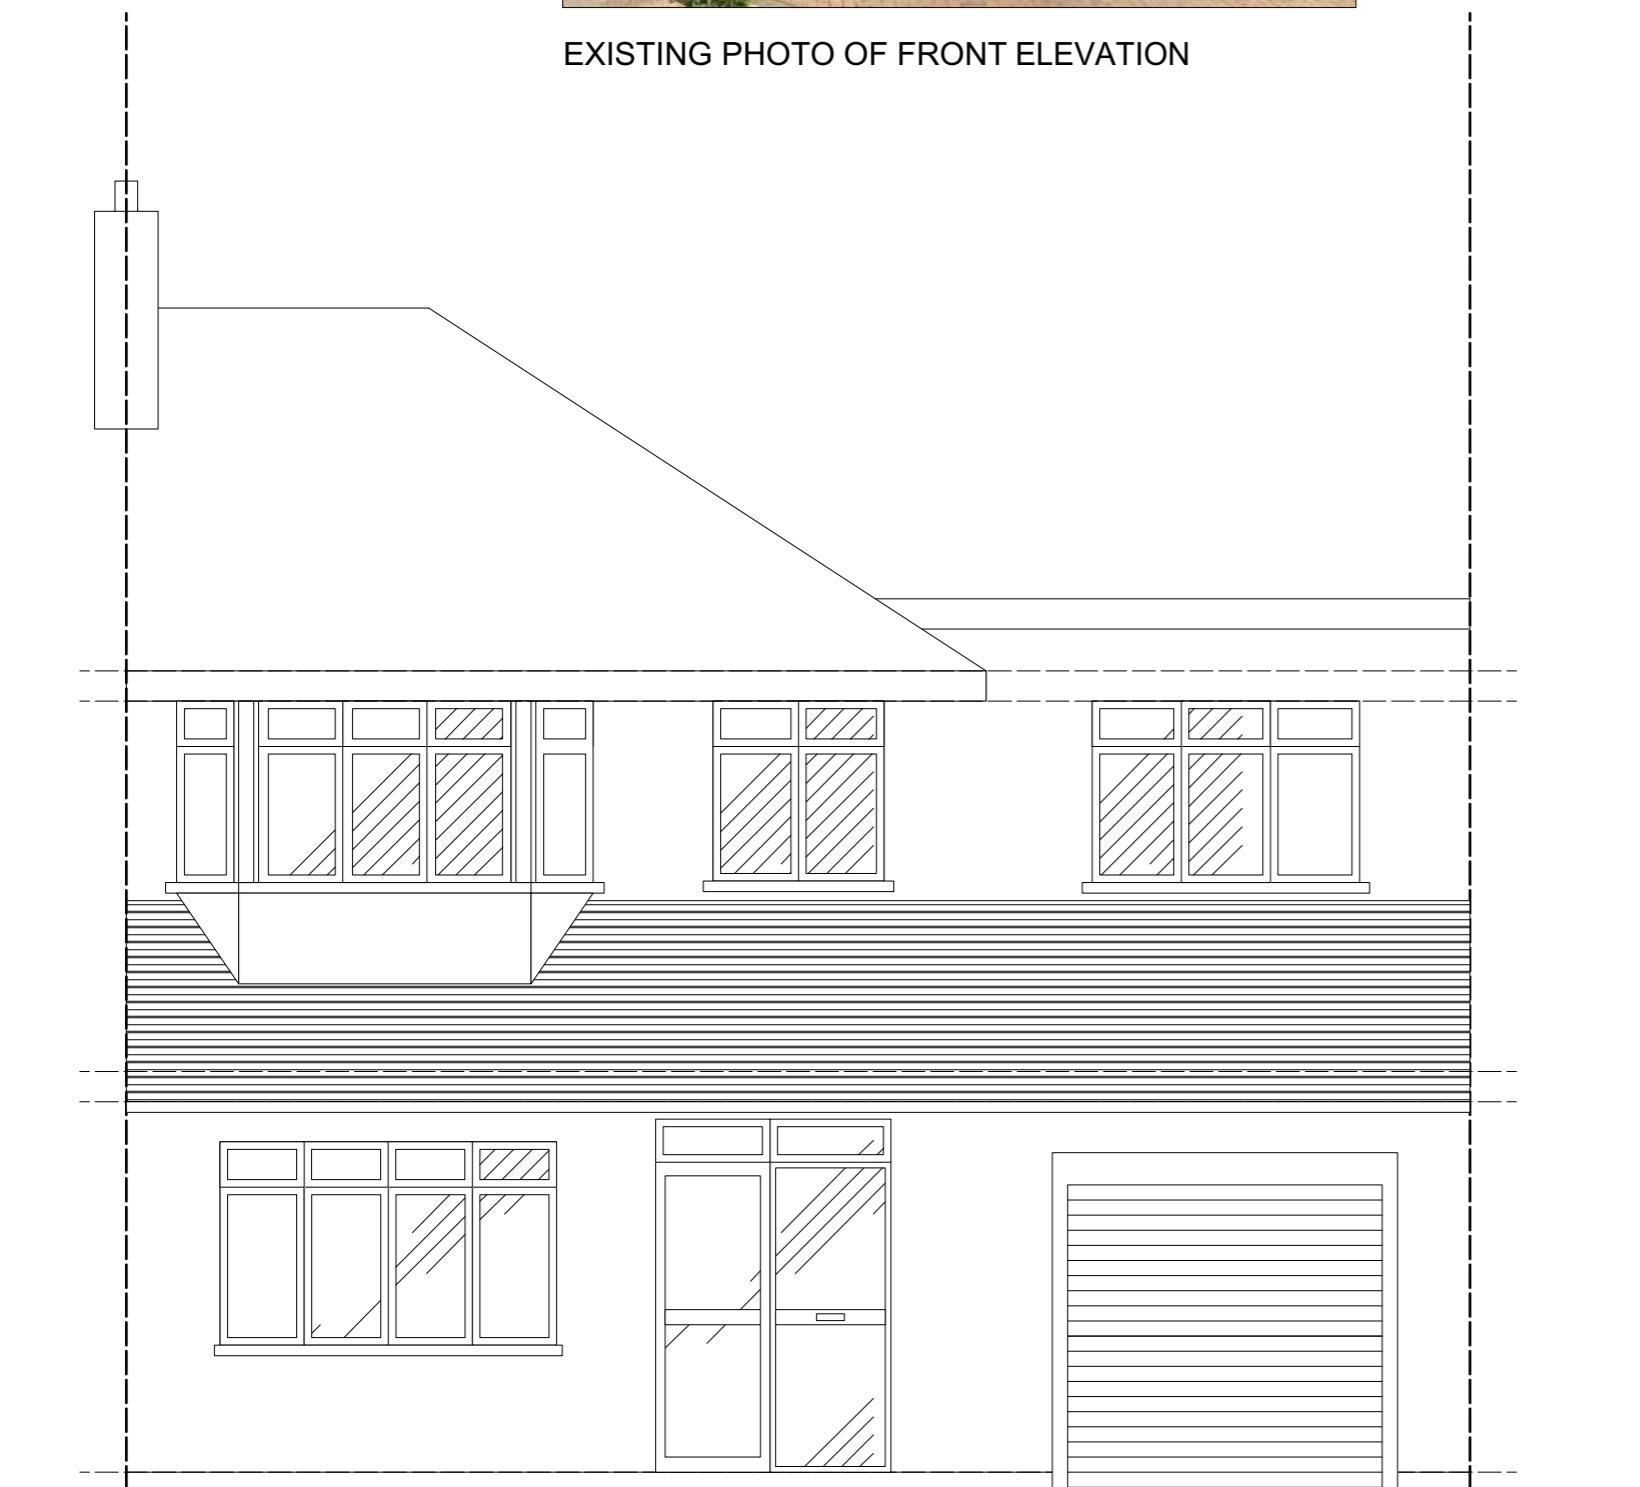

1 EXISTING FRONT ELEVATION
Scale: 1:50

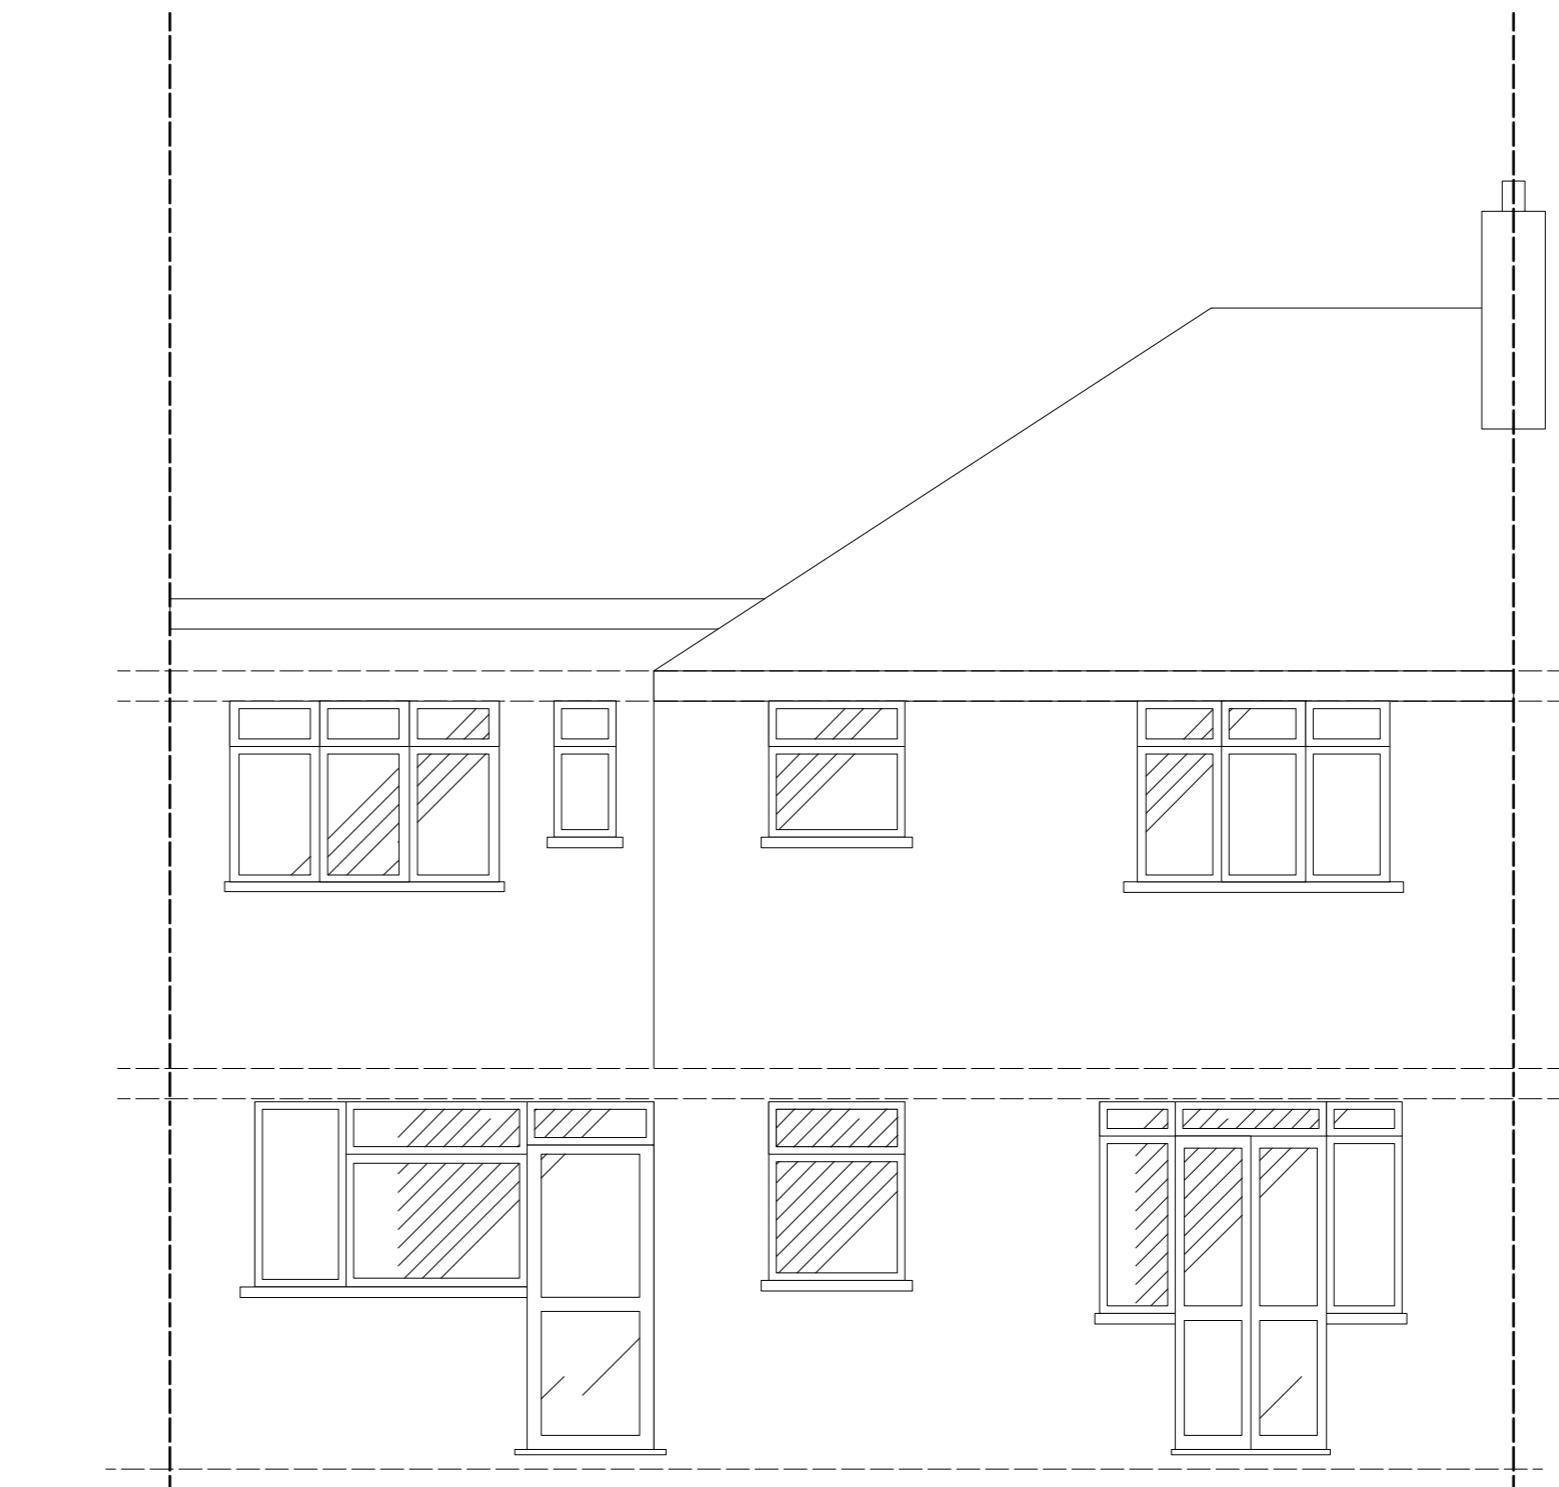

2 EXISTING REAR ELEVATION
Scale: 1:50

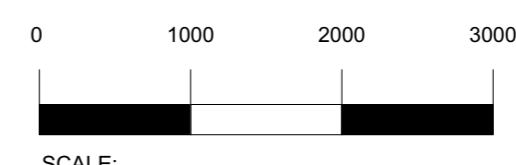

REV	DESCRIPTION	BY	DATE
DRAWING STATUS			
	FOR DISCUSSION		
	FOR COSTING ONLY		
	FOR DESIGN INTENT ONLY		

NOTES:

ALL EXTERNAL WINDOWS AND DOORS TO BE DOUBLE GLAZED **SPEC AND FINISH TBC**

UNDER FLOOR HEATING TO BE INSTALLED WITHIN NEW EXTENSION

SMOKE DETECTORS TO BE INSTALLED WITHIN ENTIRE GROUND FLOOR

Next Chapter

T +44 (0) 798 487 2957
WWW.NEXTCHAPTERDESIGN.CO.UK

CLIENT
MR H SINGH

PROJECT
14 NORTH WAY, UB10 9NG

DESCRIPTION
EXISTING FRONT & REAR ELEVATION

SCALE 1.50 **DRAWN BY** RJ **DATE** 28.10.24

DRAWING NO. 100_02 **REVISION** -


NOTE:
DRAWINGS ARE FOR PLANNING PERMISSION ONLY

CONTRACTOR TO ENSURE ALL MATERIALS USED AND ELECTRICAL WORK COMPLIES WITH LOCAL AUTHORITY REGULATIONS.

STRUCTURAL ENGINEER MUST BE EMPLOYED WHERE APPLICABLE.


DO NOT SCALE OFF DRAWING. ALL DIMENSIONS TO BE VERIFIED ON SITE. ALL WORKS ARE TO COMPLY WITH CURRENT BUILDING REGULATIONS

THIS DRAWING IS THE COPYRIGHT OF NEXT CHAPTER DESIGN.
THIS DRAWING CANNOT BE COPIED, REPRODUCED, RETAINED OR DISCLOSED TO ANY UNAUTHORISED PERSON.

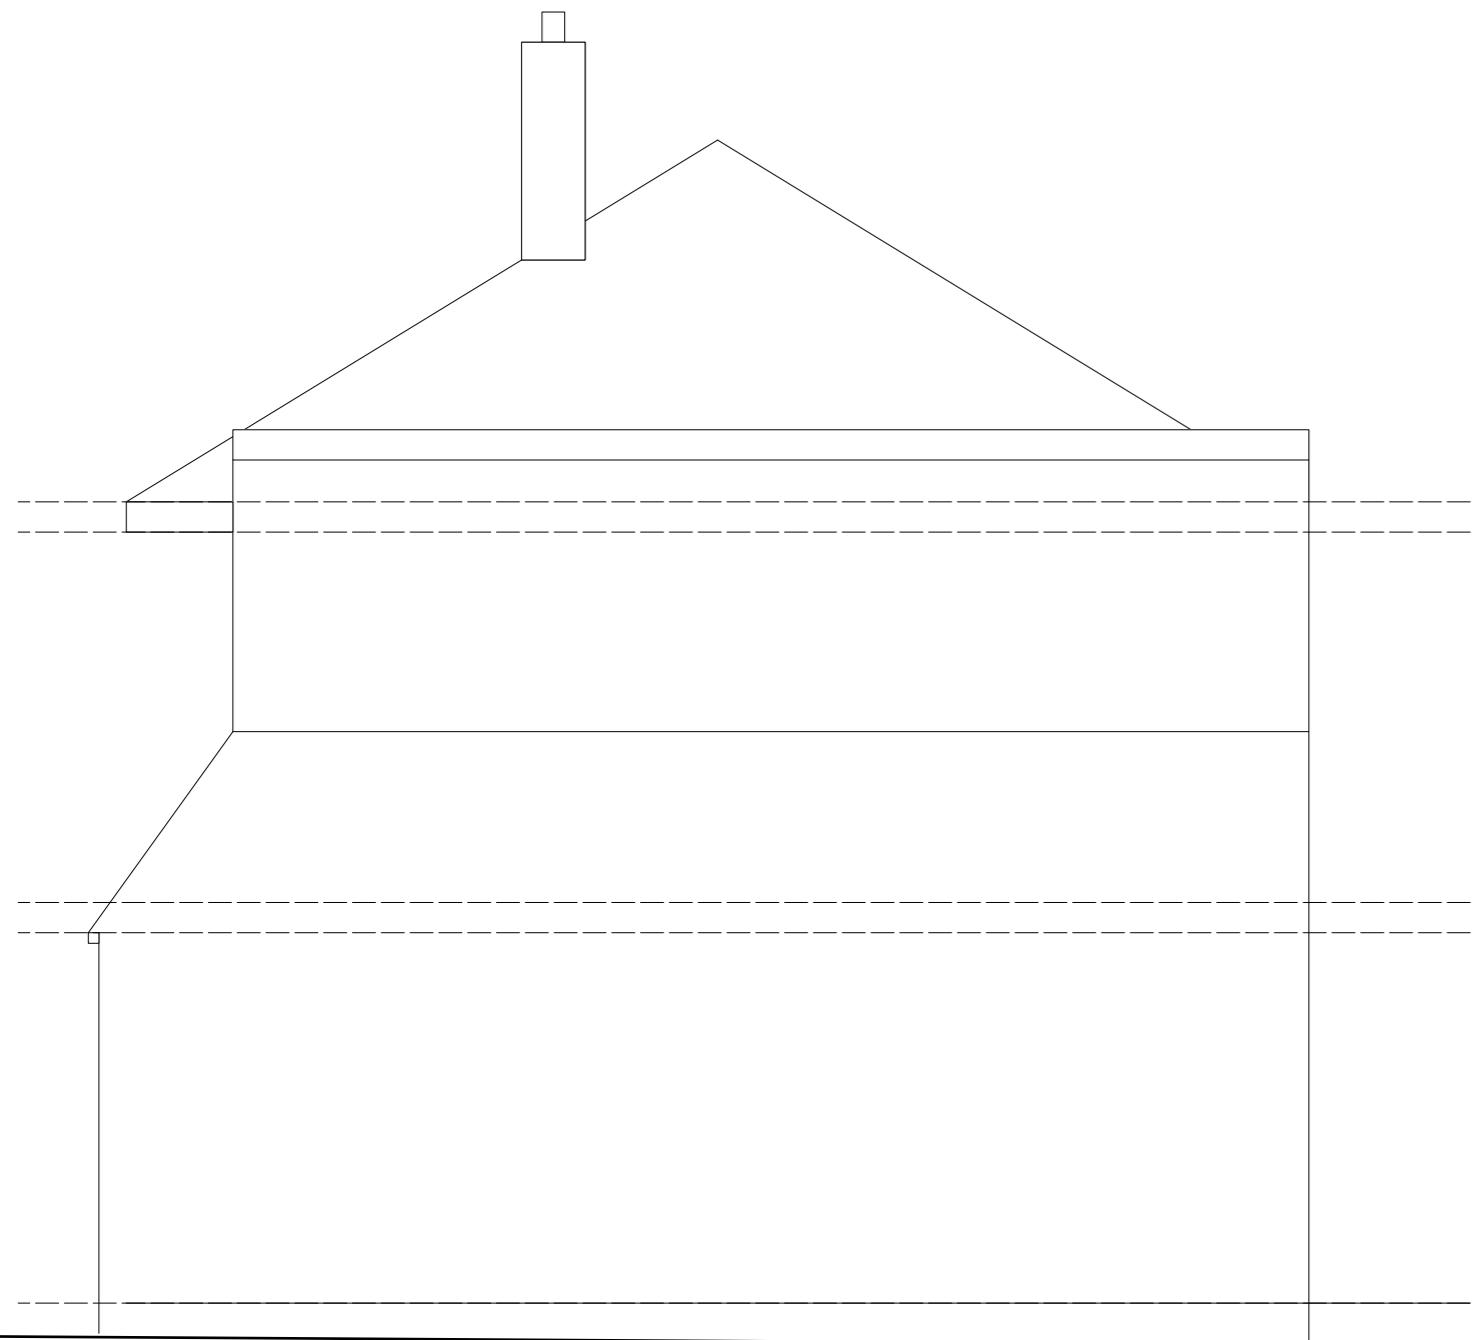


1 EXISTING LEFT ELEVATION

Scale: 1:50

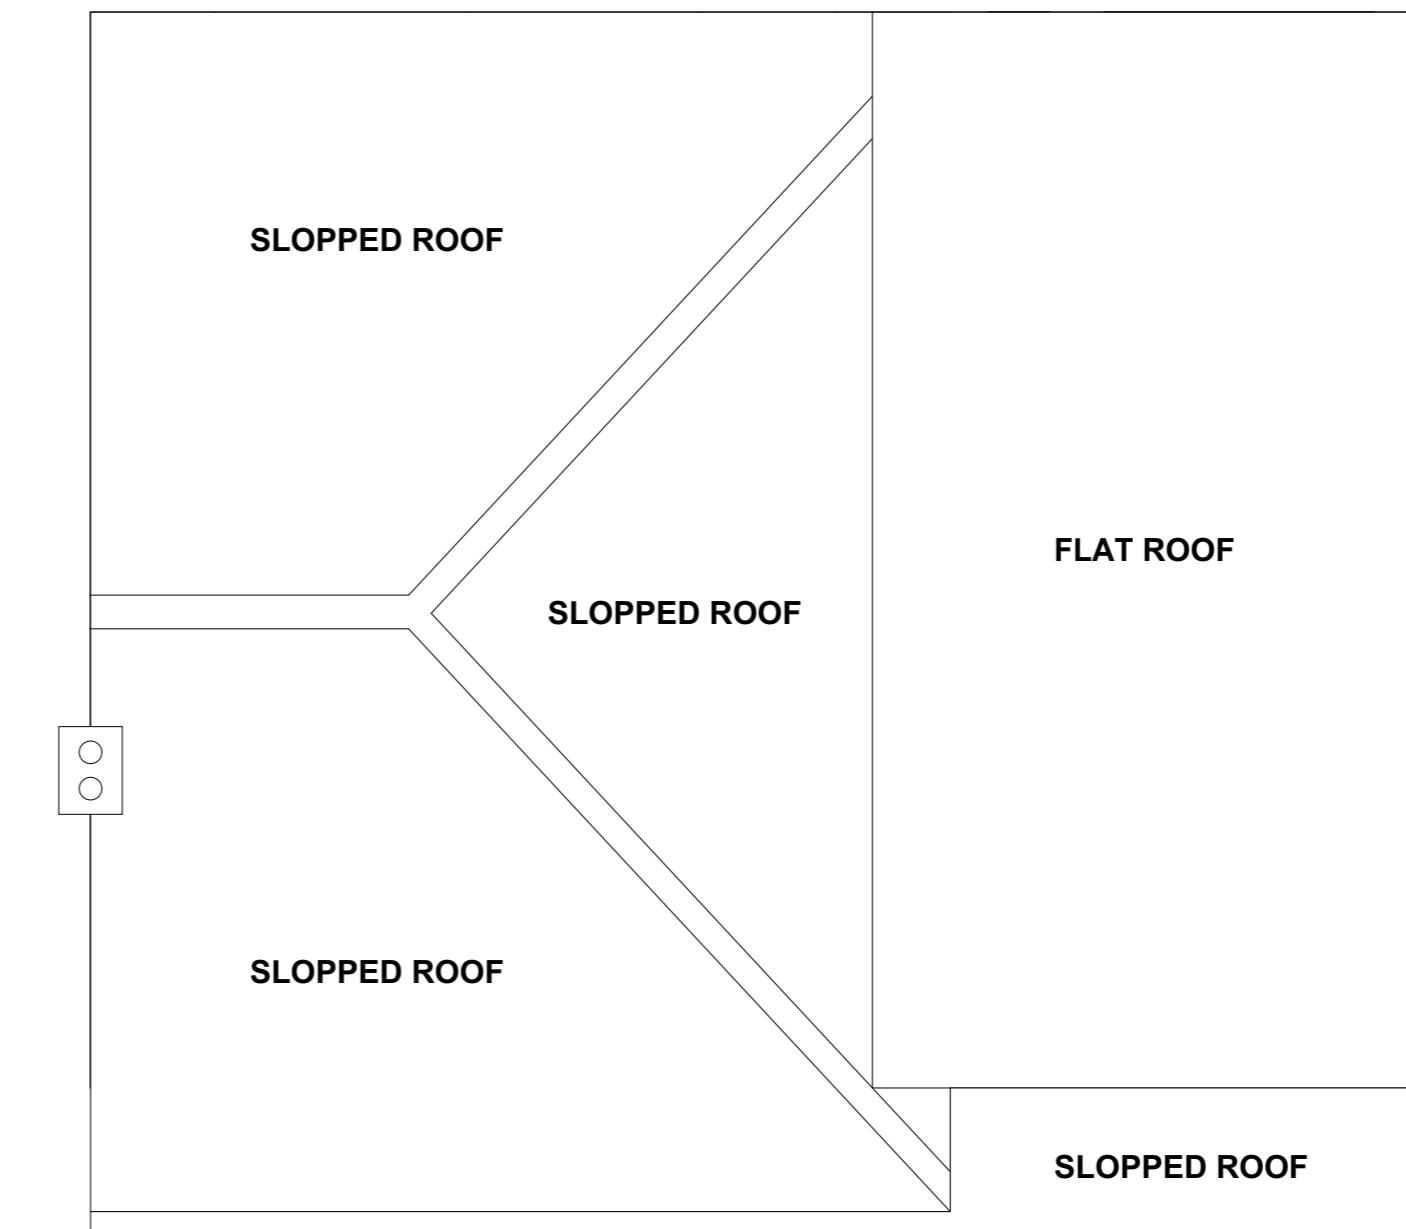

2 EXISTING ROOF PLAN

Scale: 1:50

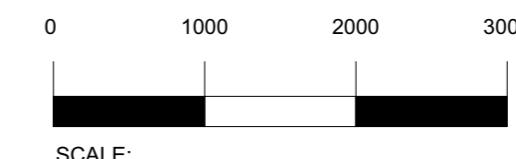

SCALE:

DRAWING STATUS

FOR DISCUSSION

FOR COSTING ONLY

FOR DESIGN INTENT ONLY

NOTES:

ALL EXTERNAL WINDOWS AND DOORS TO BE DOUBLE GLAZED **SPEC AND FINISH TBC**

UNDER FLOOR HEATING TO BE INSTALLED WITHIN NEW EXTENSION

SMOKE DETECTORS TO BE INSTALLED WITHIN ENTIRE GROUND FLOOR

Next Chapter

T +44 (0) 798 487 2957
WWW.NEXTCHAPTERDESIGN.CO.UK

CLIENT
MR H SINGH

PROJECT
14 NORTH WAY, UB10 9NG

DESCRIPTION
EXISTING LEFT ELEVATION & ROOF PLAN

SCALE 1.50 **DRAWN BY** RJ **DATE** 28.10.24

DRAWING NO. 100_03 **REVISION** -

NOTE:
DRAWINGS ARE FOR PLANNING PERMISSION ONLY

CONTRACTOR TO ENSURE ALL MATERIALS USED AND ELECTRICAL WORK COMPLIES WITH LOCAL AUTHORITY REGULATIONS.

STRUCTURAL ENGINEER MUST BE EMPLOYED WHERE APPLICABLE.

DO NOT SCALE OFF DRAWING. ALL DIMENSIONS TO BE VERIFIED ON SITE. ALL WORKS ARE TO COMPLY WITH CURRENT BUILDING REGULATIONS

THIS DRAWING IS THE COPYRIGHT OF NEXT CHAPTER DESIGN.
THIS DRAWING CANNOT BE COPIED, REPRODUCED, RETAINED OR DISCLOSED TO ANY UNAUTHORISED PERSON.

REV	DESCRIPTION	BY	DATE
DRAWING STATUS			
FOR DISCUSSION			
FOR COSTING ONLY			
FOR DESIGN INTENT ONLY			

NOTES:

ALL EXTERNAL WINDOWS AND DOORS TO BE DOUBLE GLAZED **SPEC AND FINISH TBC**
 UNDER FLOOR HEATING TO BE INSTALLED WITHIN NEW EXTENSION
SMOKE DETECTORS TO BE INSTALLED WITHIN ENTIRE GROUND FLOOR

Next Chapter

T +44 (0) 798 487 2957
WWW.NEXTCHAPTERDESIGN.CO.UK

CLIENT
 MR H SINGH

PROJECT
 14 NORTH WAY, UB10 9NG

DESCRIPTION
 PROPOSED SITE PLAN

SCALE **DRAWN BY** **DATE**
 1.50 RJ 28.10.24

DRAWING NO. **REVISION**
 100_00.1 -

NOTE:
 DRAWINGS ARE FOR PLANNING PERMISSION ONLY
 CONTRACTOR TO ENSURE ALL MATERIALS USED AND ELECTRICAL WORK COMPLIES WITH LOCAL AUTHORITY REGULATIONS.

STRUCTURAL ENGINEER MUST BE EMPLOYED WHERE APPLICABLE.


DO NOT SCALE OFF DRAWING. ALL DIMENSIONS TO BE VERIFIED ON SITE. ALL WORKS ARE TO COMPLY WITH CURRENT BUILDING REGULATIONS

THIS DRAWING IS THE COPYRIGHT OF NEXT CHAPTER DESIGN.
 THIS DRAWING CANNOT BE COPIED, REPRODUCED, RETAINED OR DISCLOSED TO ANY UNAUTHORISED PERSON.

1 PROPOSED SITE PLAN
 Scale: 1:100

NORTH WAY

0 1000 2000 3000
 SCALE:

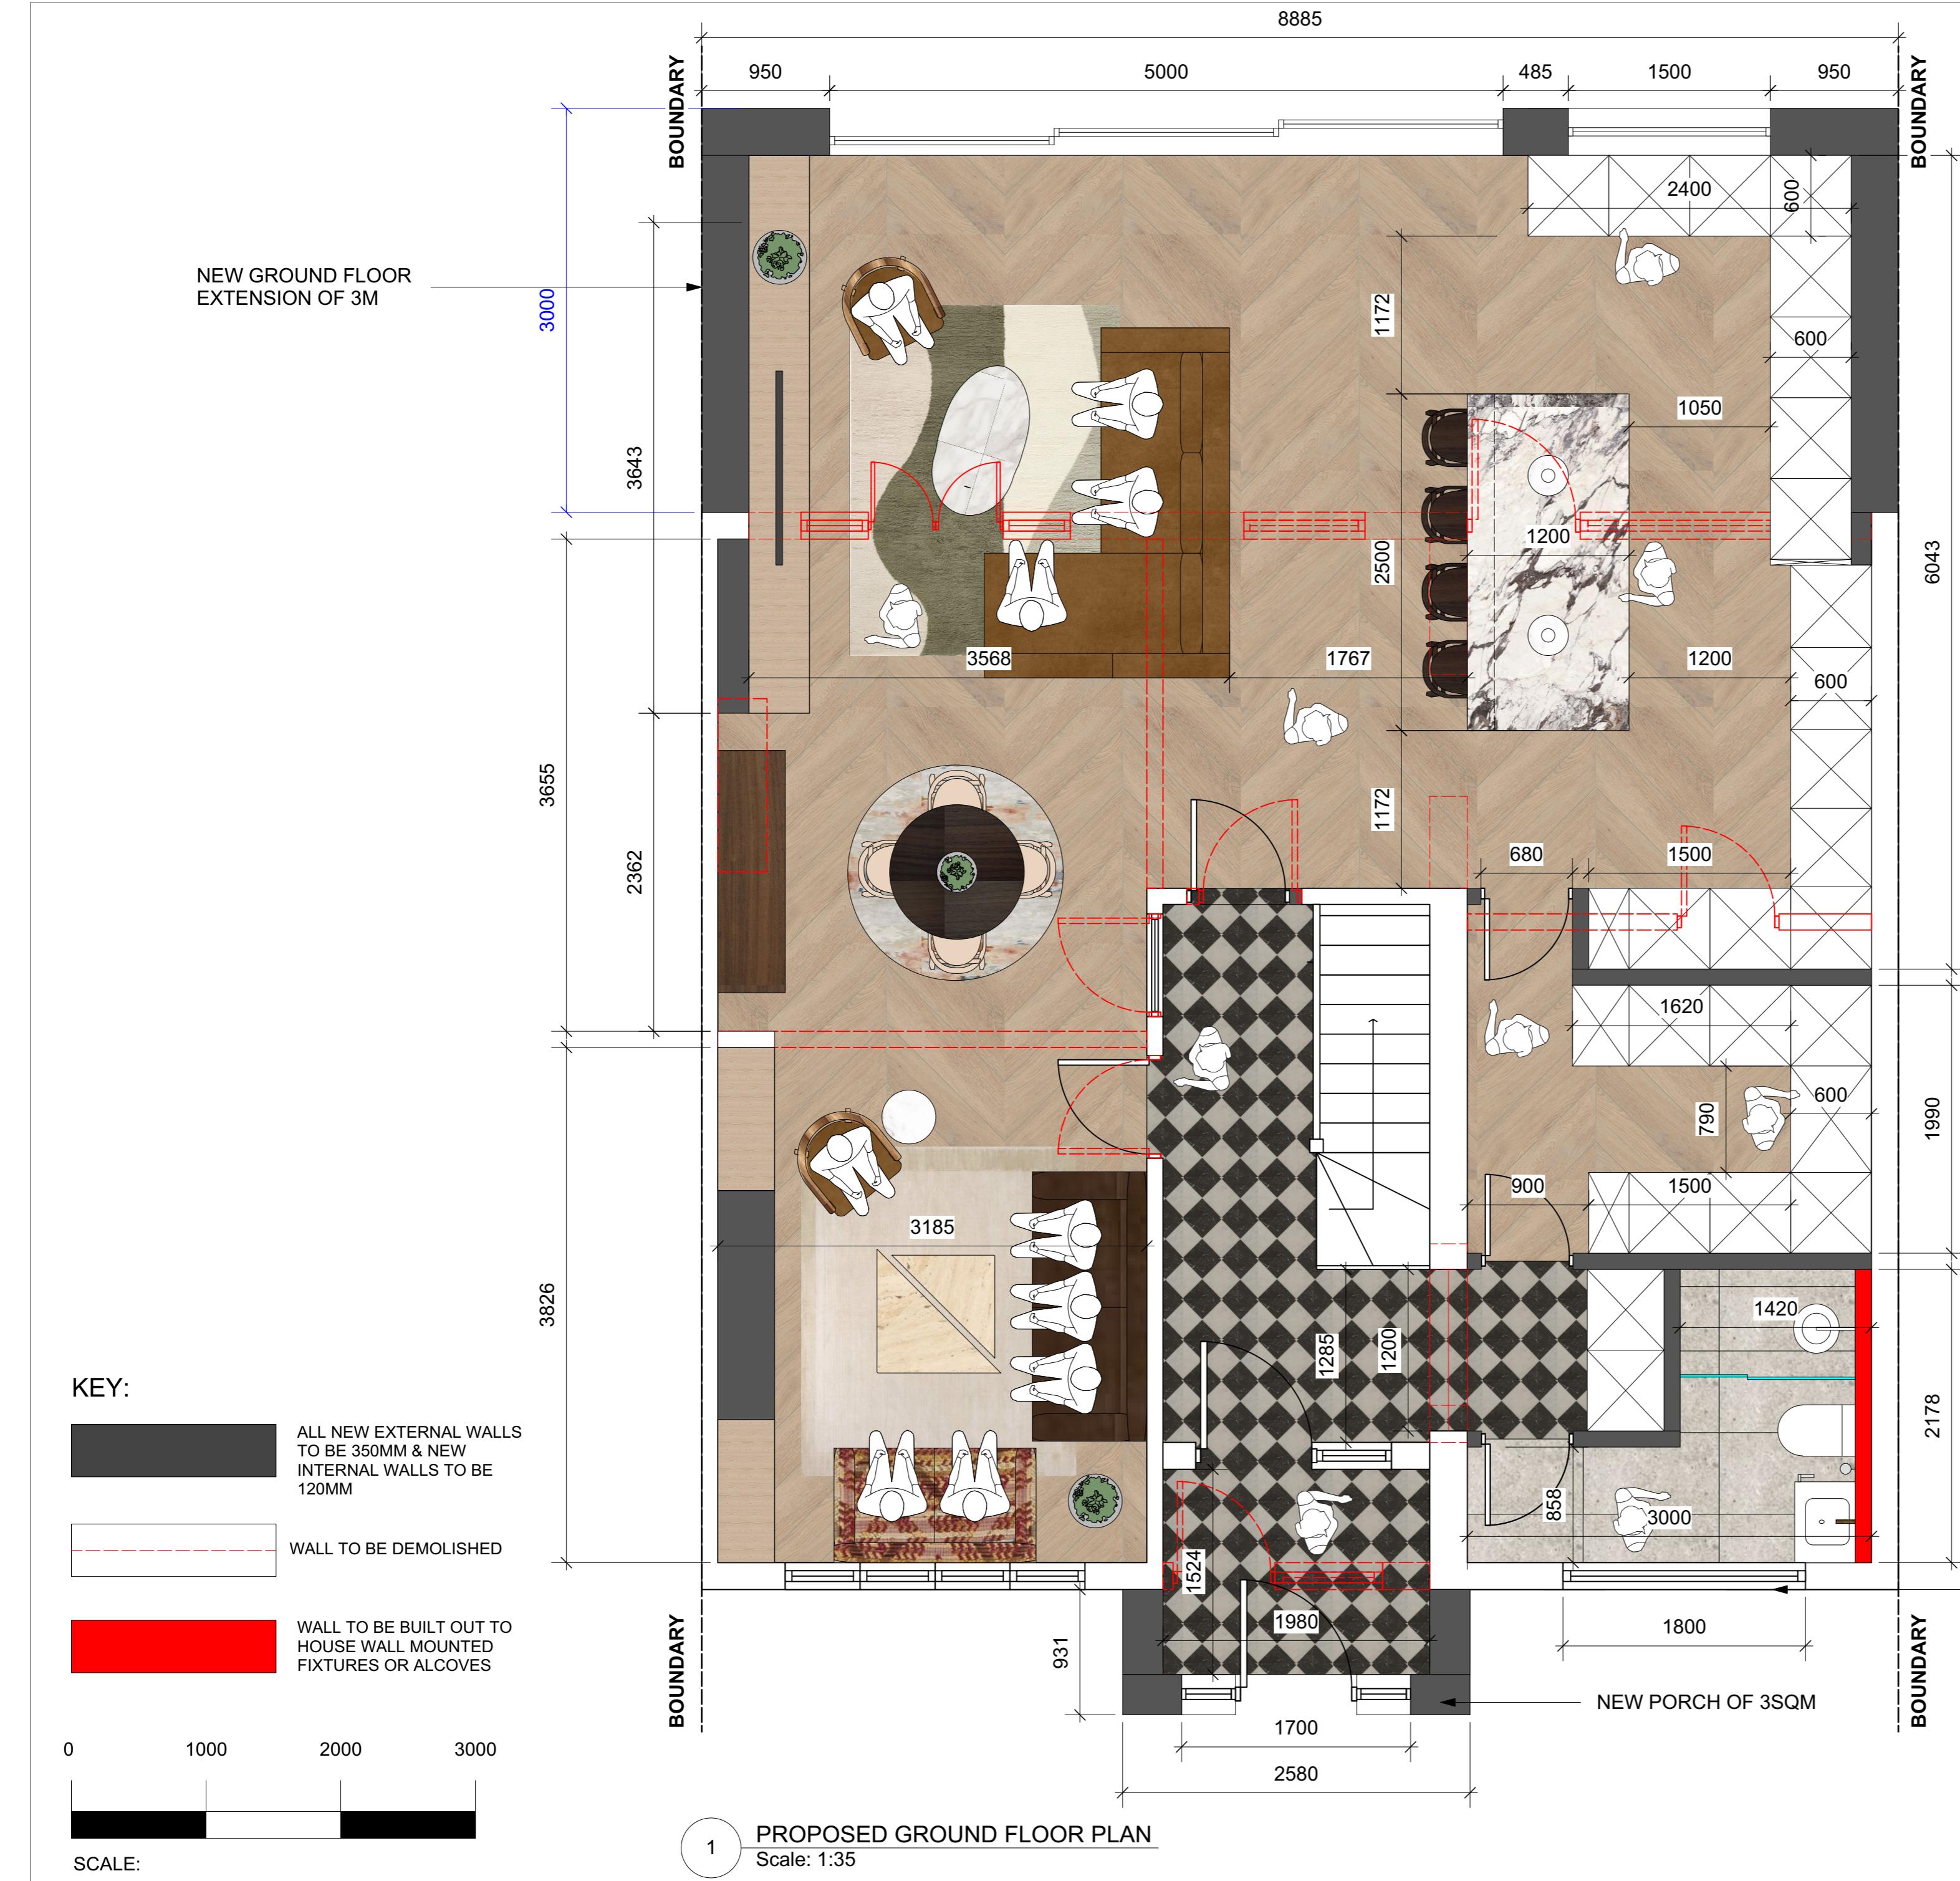

REV	DESCRIPTION	BY	DATE

DRAWING STATUS	
FOR DISCUSSION	
FOR COSTING ONLY	
FOR DESIGN INTENT ONLY	

NOTES:

ALL EXTERNAL WINDOWS AND DOORS TO BE DOUBLE GLAZED **SPEC AND FINSIH TBC**

UNDER FLOOR HEATING TO BE INSTALLED WITHIN NEW EXTENSION

SMOKE DETECTORS TO BE INSTALLED WITHIN ENTIRE GROUND FLOOR

Next Chapter

T +44 (0) 798 487 2957
WWW.NEXTCHAPTERDESIGN.CO.UK

CLIENT
MR H SINGH

PROJECT 14 NORTH WAY, UB10 9NG

DESCRIPTION PROPOSED GROUND FLOOR PLAN

SCALE **DRAWN BY** **DATE**
A/S R.J. 28.10.24

DRAWING NO. 100_04 **REVISION** -

NOTE:
DRAWINGS ARE FOR PLANNING PERMISSION ONLY

**CONTRACTOR TO ENSURE ALL MATERIALS USED AND
ELECTRICAL WORK COMPLIES WITH LOCAL
AUTHORITY REGULATIONS.**

STRUCTURAL ENGINEER MUST BE EMPLOYED WHERE APPlicable.

DO NOT SCALE OFF DRAWING. ALL DIMENSIONS TO BE VERIFIED ON SITE. ALL WORKS ARE TO COMPLY WITH CURRENT BUILDING REGULATIONS.

THIS DRAWING IS THE COPYRIGHT OF NEXT CHAPTER
DESIGN.
THIS DRAWING CANNOT BE COPIED, REPRODUCED,
RETAINED OR DISCLOSED TO ANY UNAUTHORISED PERSON.

REV	DESCRIPTION	BY	DATE
DRAWING STATUS			
	FOR DISCUSSION		
	FOR COSTING ONLY		
	FOR DESIGN INTENT ONLY		

NOTES:

ALL EXTERNAL WINDOWS AND DOORS TO BE DOUBLE GLAZED **SPEC AND FINISH TBC**

UNDER FLOOR HEATING TO BE INSTALLED WITHIN NEW EXTENSION

SMOKE DETECTORS TO BE INSTALLED WITHIN ENTIRE GROUND FLOOR

Next Chapter

T +44 (0) 798 487 2957
WWW.NEXTCHAPTERDESIGN.CO.UK

CLIENT
MR H SINGH

PROJECT
14 NORTH WAY, UB10 9NG

DESCRIPTION
PROPOSED FIRST FLOOR PLAN

SCALE A/S **DRAWN BY** RJ **DATE** 28.10.24

DRAWING NO. 100_05 **REVISION** -


NOTE:
DRAWINGS ARE FOR PLANNING PERMISSION ONLY

CONTRACTOR TO ENSURE ALL MATERIALS USED AND ELECTRICAL WORK COMPLIES WITH LOCAL AUTHORITY REGULATIONS.

STRUCTURAL ENGINEER MUST BE EMPLOYED WHERE APPLICABLE.

DO NOT SCALE OFF DRAWING. ALL DIMENSIONS TO BE VERIFIED ON SITE. ALL WORKS ARE TO COMPLY WITH CURRENT BUILDING REGULATIONS

THIS DRAWING IS THE COPYRIGHT OF NEXT CHAPTER DESIGN.
THIS DRAWING CANNOT BE COPIED, REPRODUCED, RETAINED OR DISCLOSED TO ANY UNAUTHORISED PERSON.

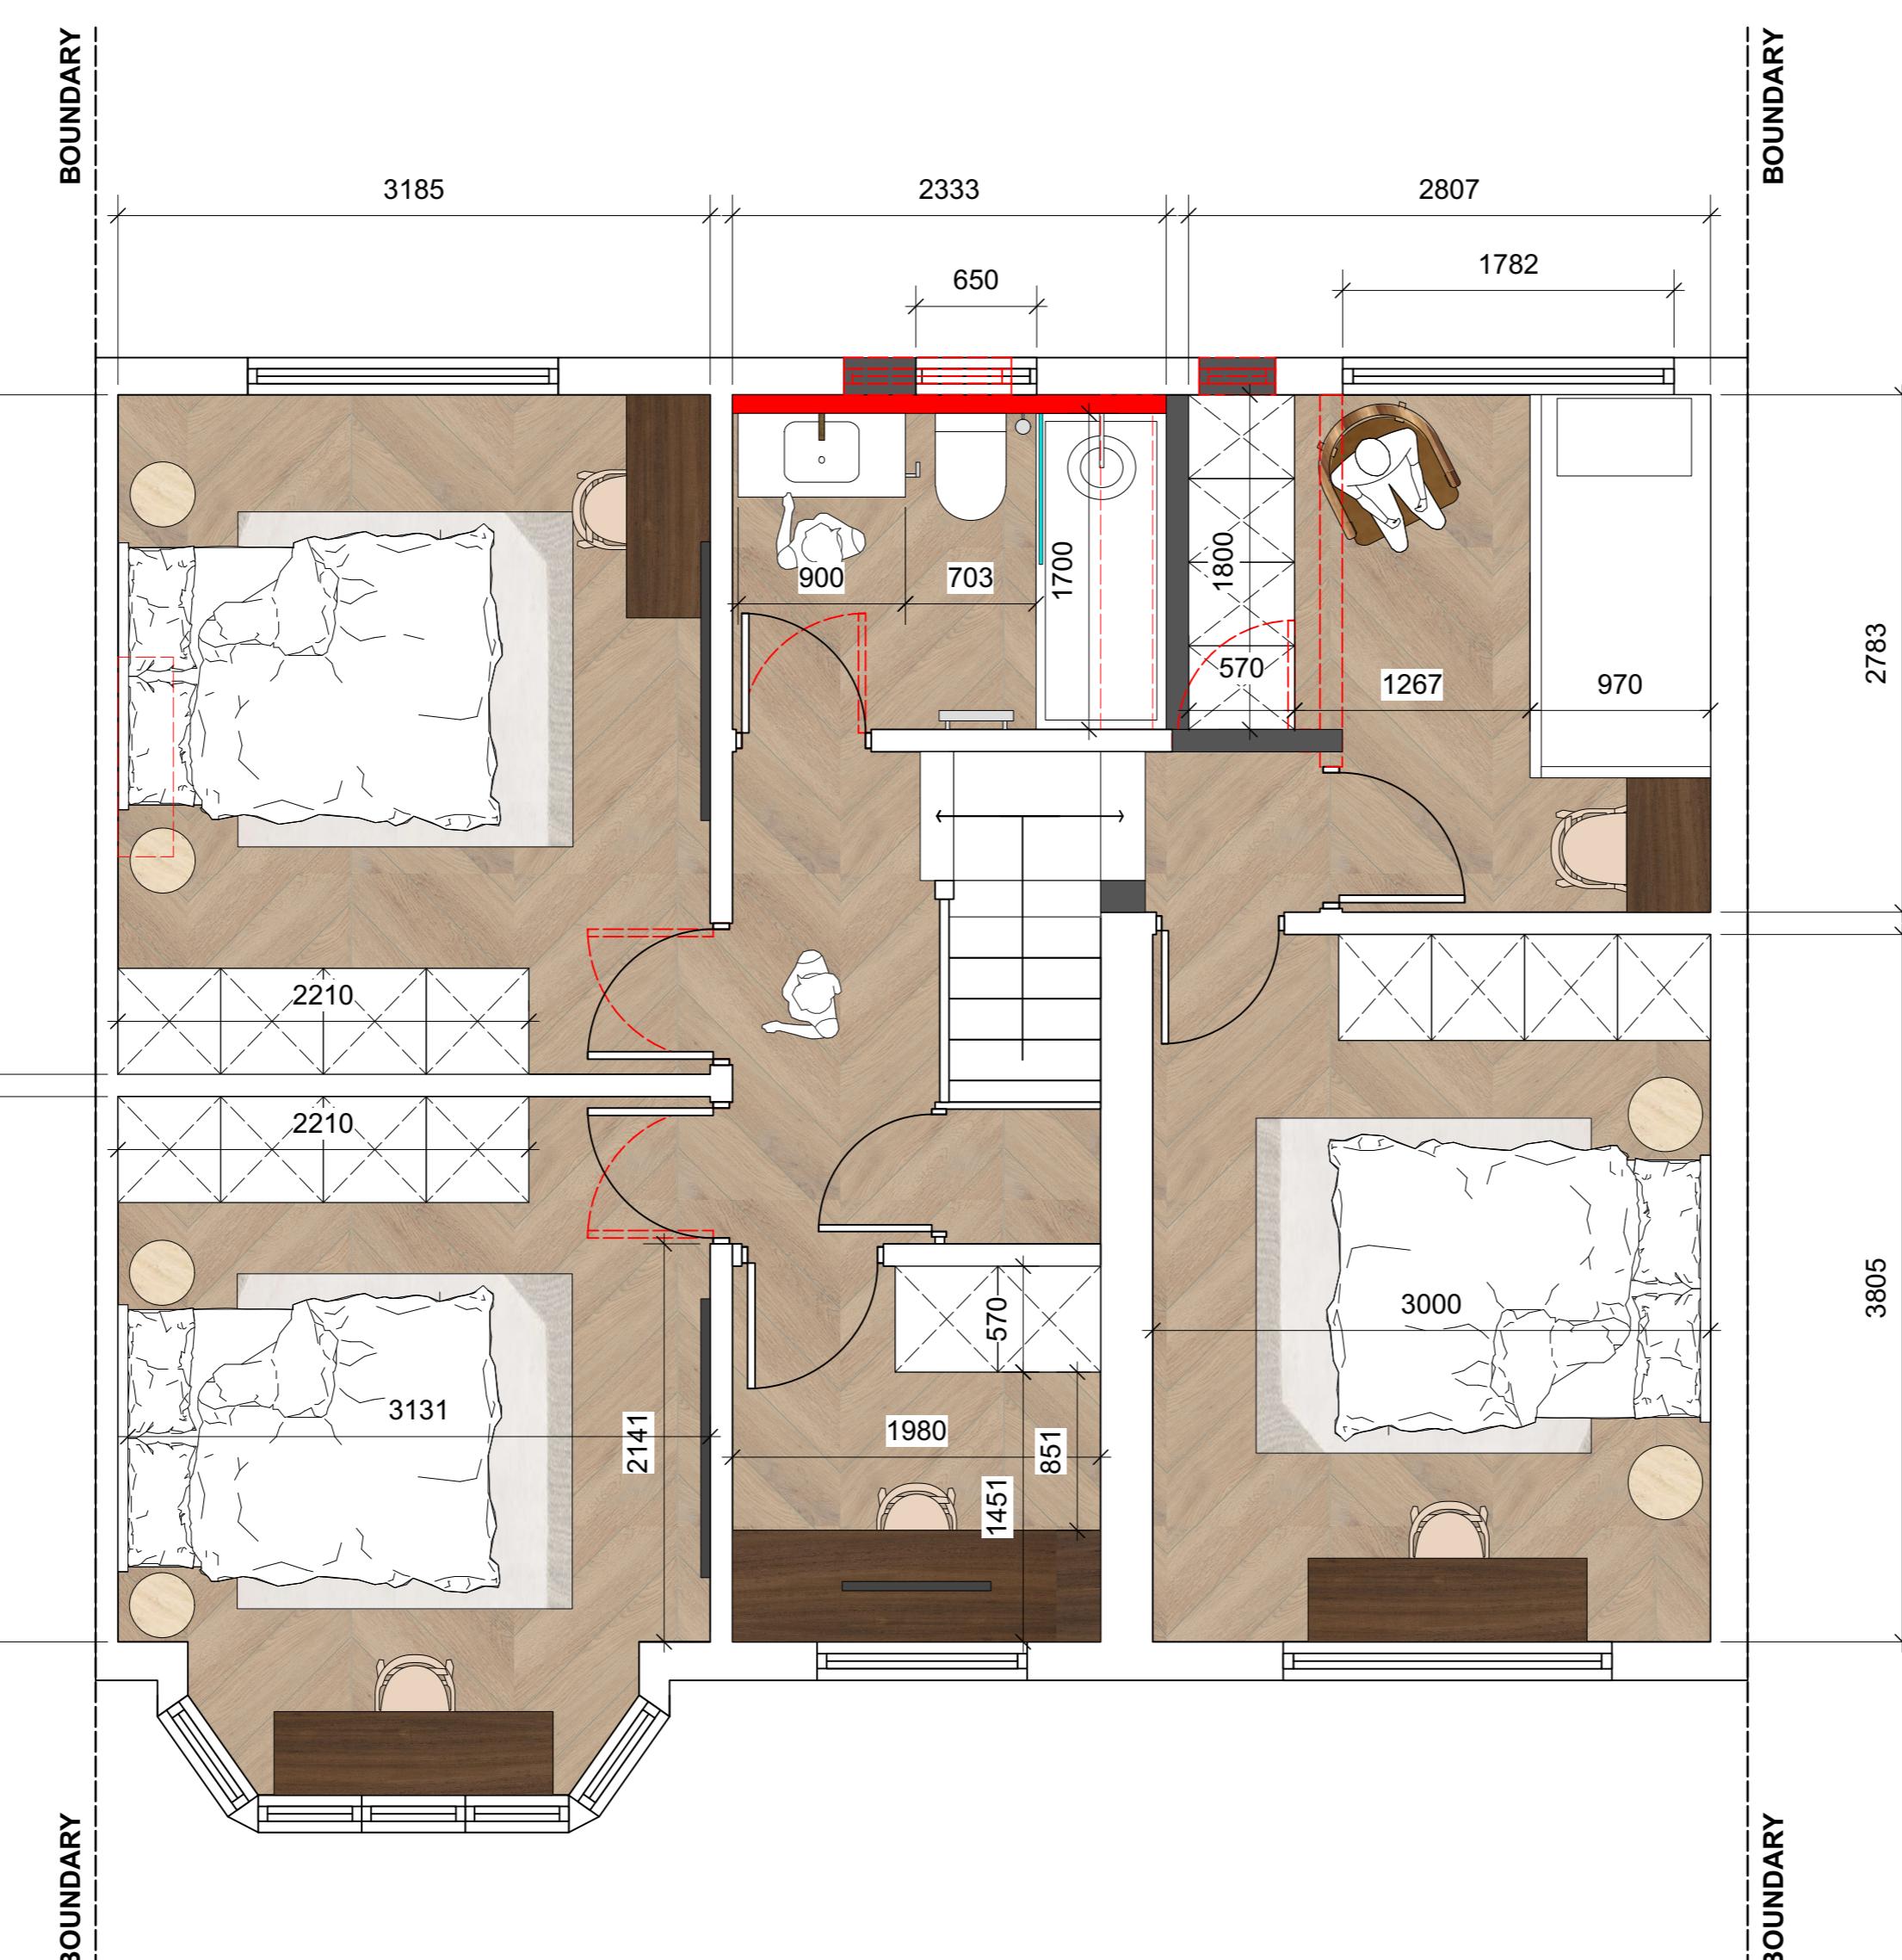


BOUNDARY

BOUNDARY


2783

3805


BOUNDARY

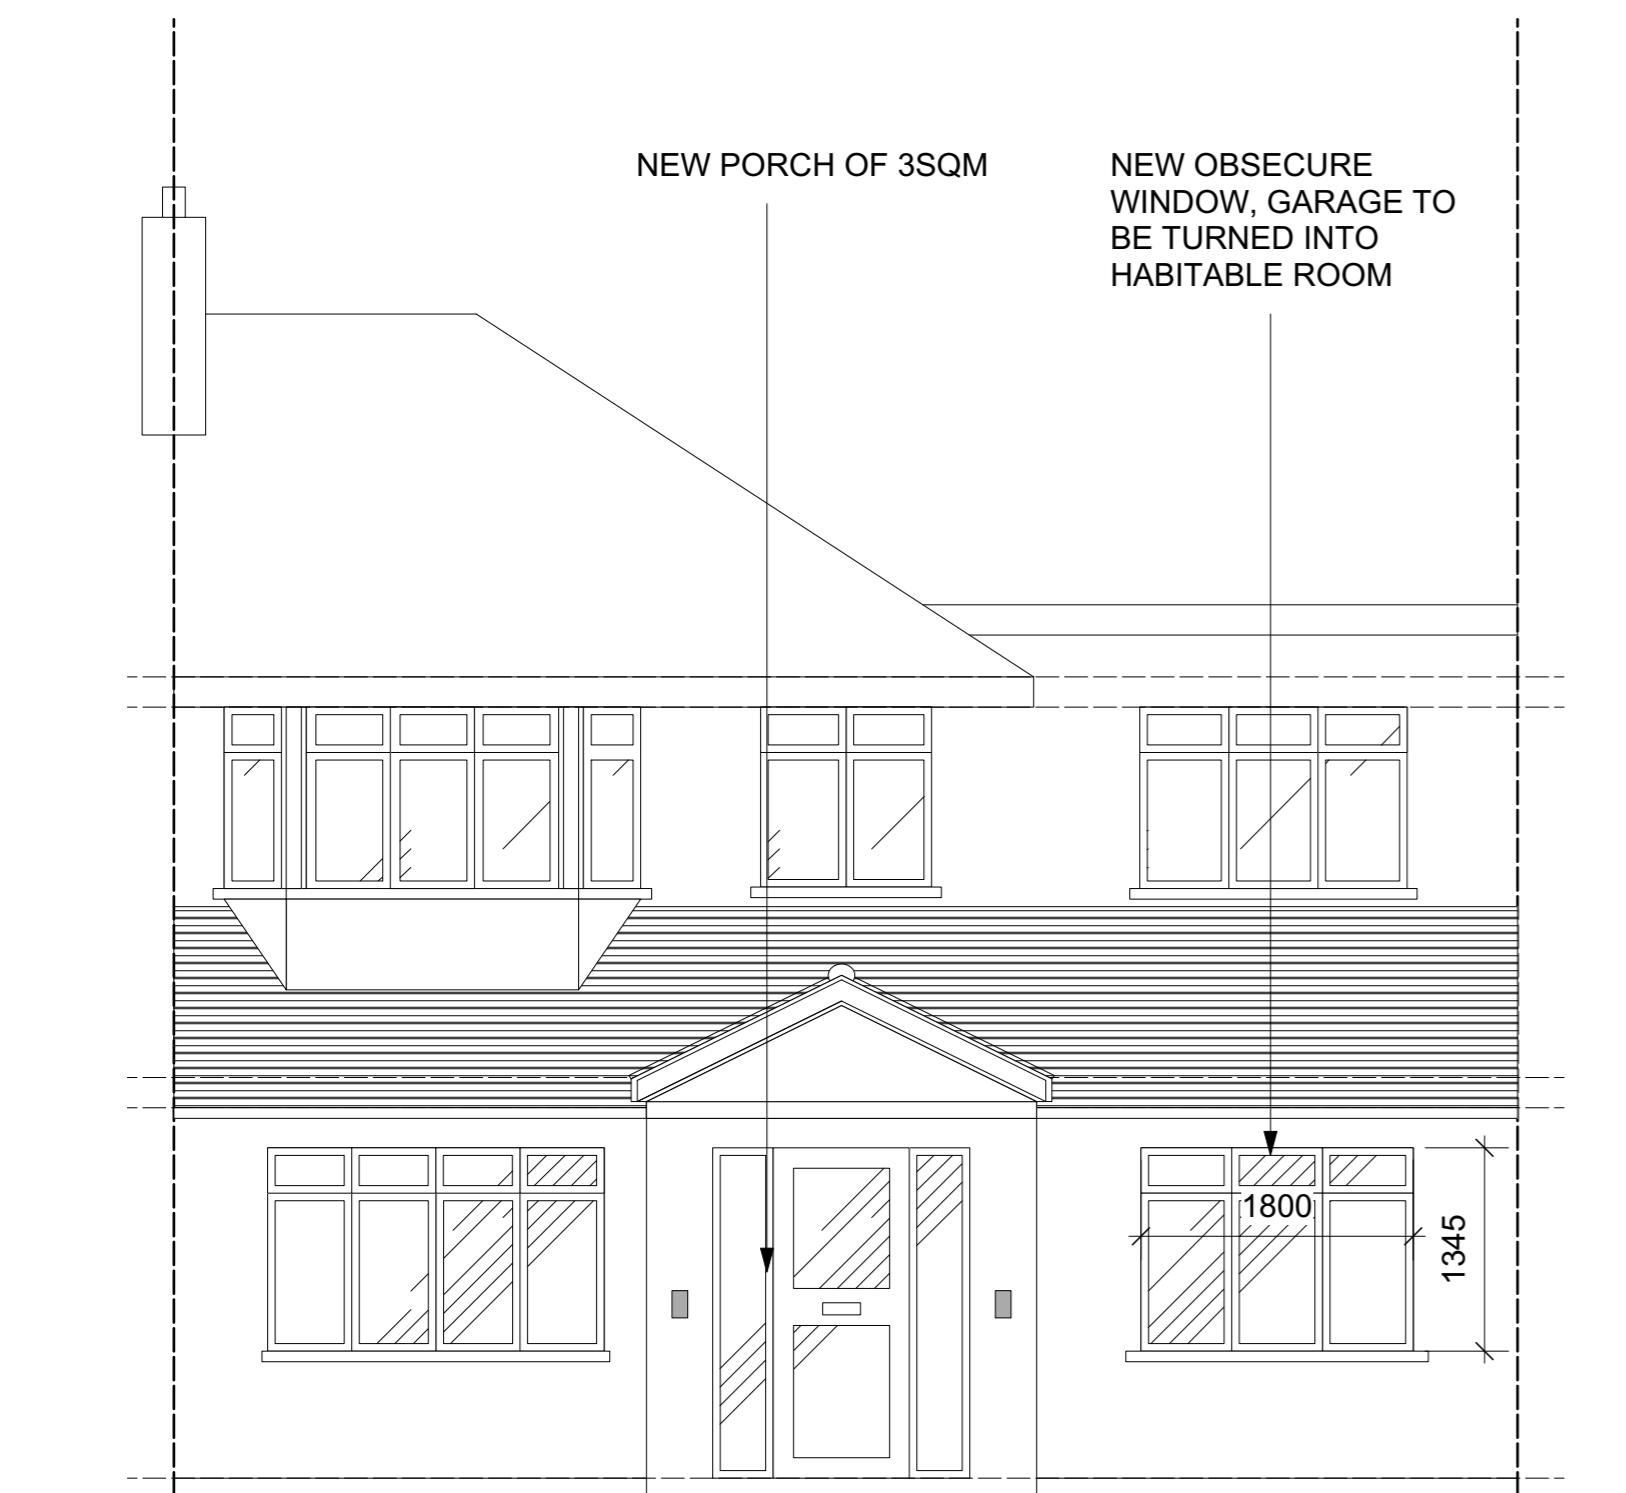

1 PROPOSED FRONT ELEVATION
Scale: 1:50

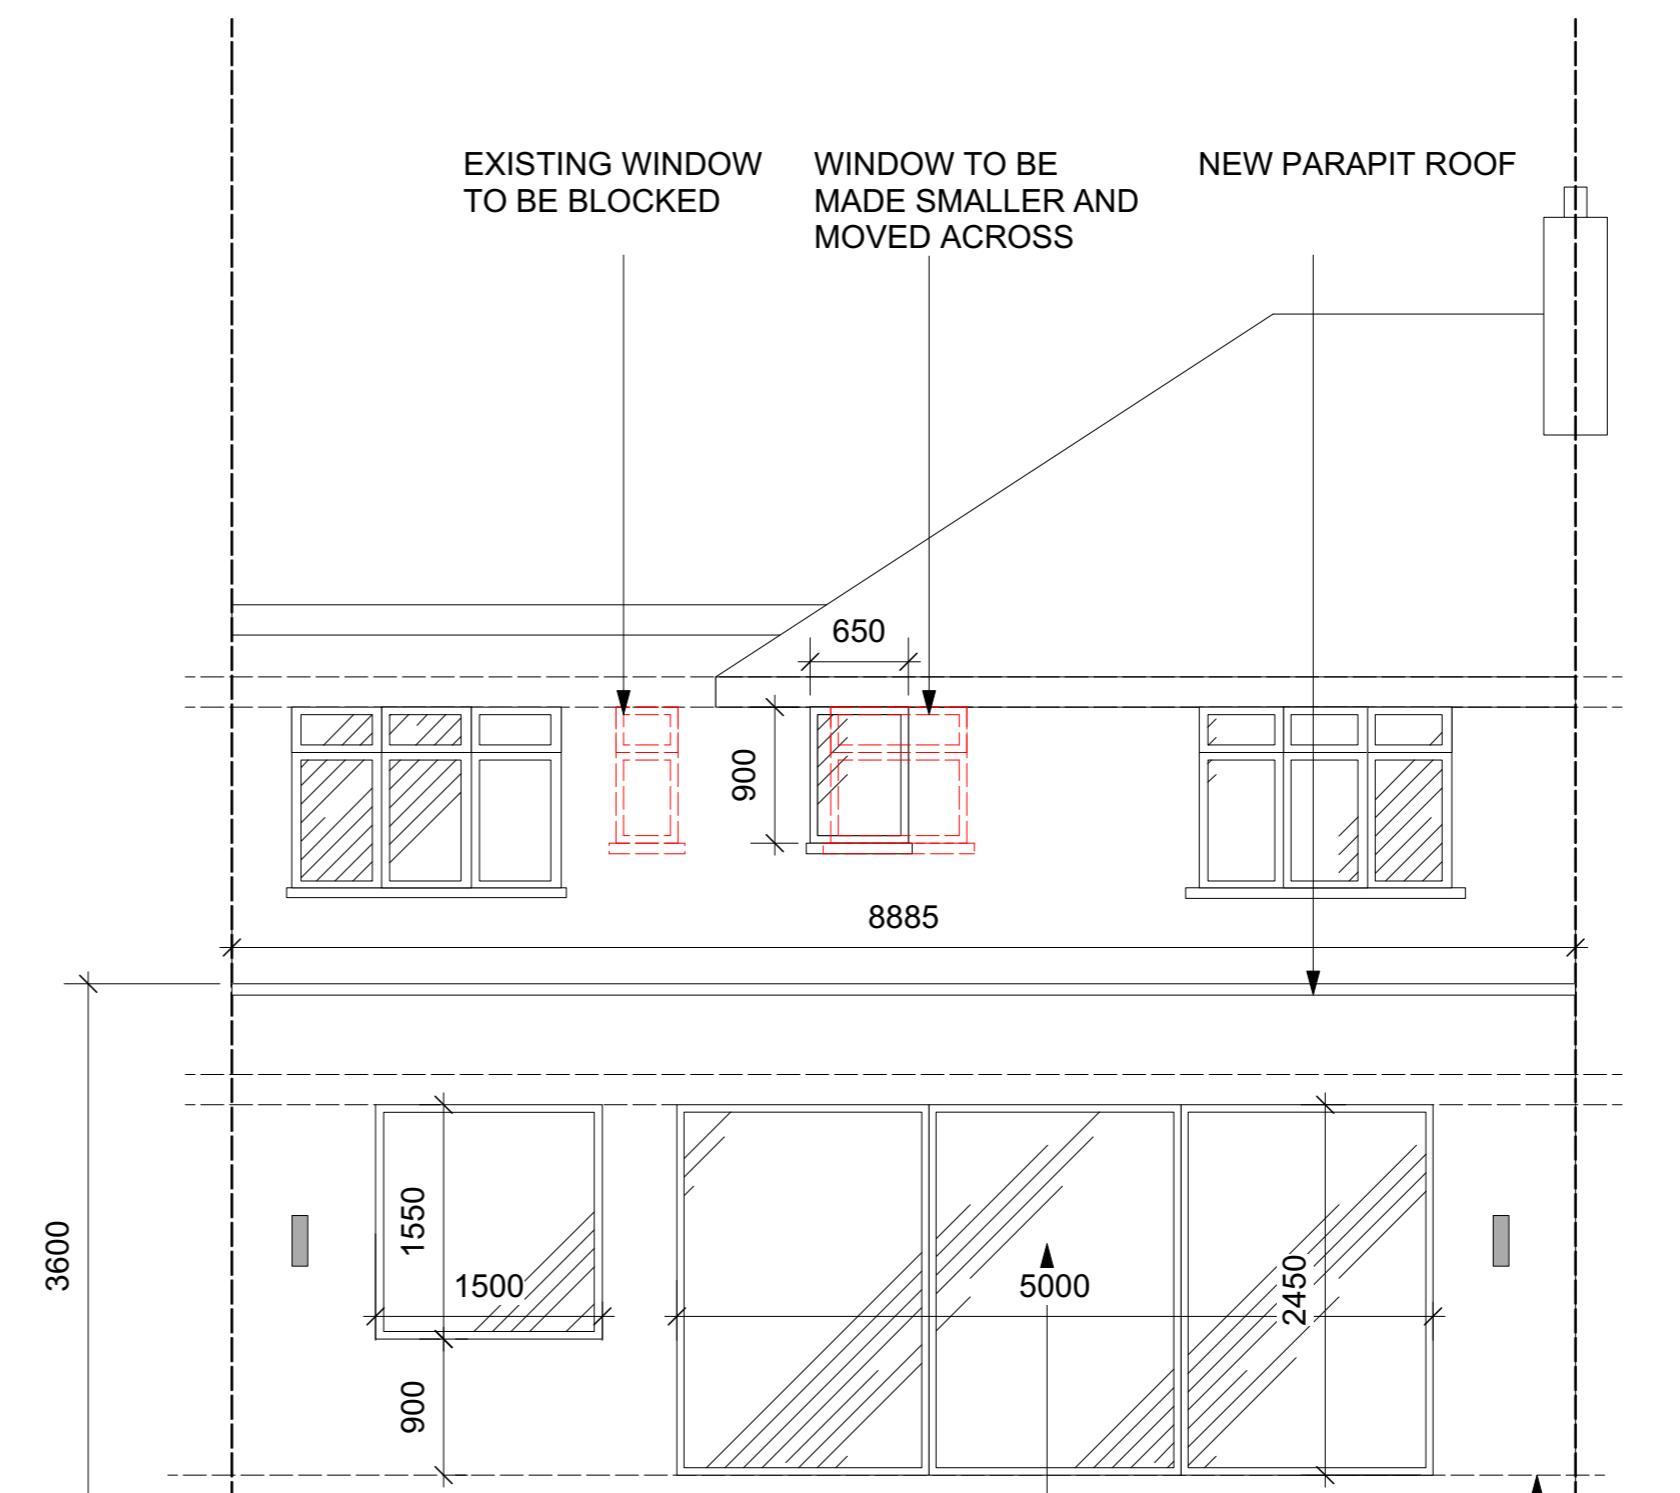

2 PROPOSED REAR ELEVATION
Scale: 1:50

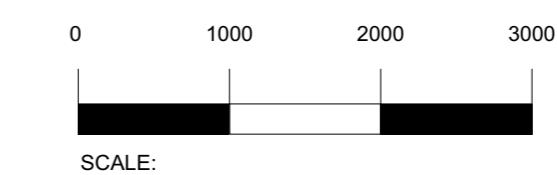

REV	DESCRIPTION	BY	DATE
DRAWING STATUS			
FOR DISCUSSION			
FOR COSTING ONLY			
FOR DESIGN INTENT ONLY			

NOTES:

ALL EXTERNAL WINDOWS AND DOORS TO BE DOUBLE GLAZED **SPEC AND FINISH TBC**
UNDER FLOOR HEATING TO BE INSTALLED WITHIN NEW EXTENSION
SMOKE DETECTORS TO BE INSTALLED WITHIN ENTIRE GROUND FLOOR

Next Chapter

T +44 (0) 798 487 2957
WWW.NEXTCHAPTERDESIGN.CO.UK

CLIENT
MR H SINGH

PROJECT
14 NORTH WAY, UB10 9NG

DESCRIPTION
PROPOSED FRONT & REAR ELEVATION

SCALE 1.50 **DRAWN BY** RJ **DATE** 28.10.24

DRAWING NO. 100_06 **REVISION** -

NOTE:
DRAWINGS ARE FOR PLANNING PERMISSION ONLY
CONTRACTOR TO ENSURE ALL MATERIALS USED AND ELECTRICAL WORK COMPLIES WITH LOCAL AUTHORITY REGULATIONS.

STRUCTURAL ENGINEER MUST BE EMPLOYED WHERE APPLICABLE.

DO NOT SCALE OFF DRAWING. ALL DIMENSIONS TO BE VERIFIED ON SITE. ALL WORKS ARE TO COMPLY WITH CURRENT BUILDING REGULATIONS

THIS DRAWING IS THE COPYRIGHT OF NEXT CHAPTER DESIGN.
THIS DRAWING CANNOT BE COPIED, REPRODUCED, RETAINED OR DISCLOSED TO ANY UNAUTHORISED PERSON.

