




EXISTING GF PLAN

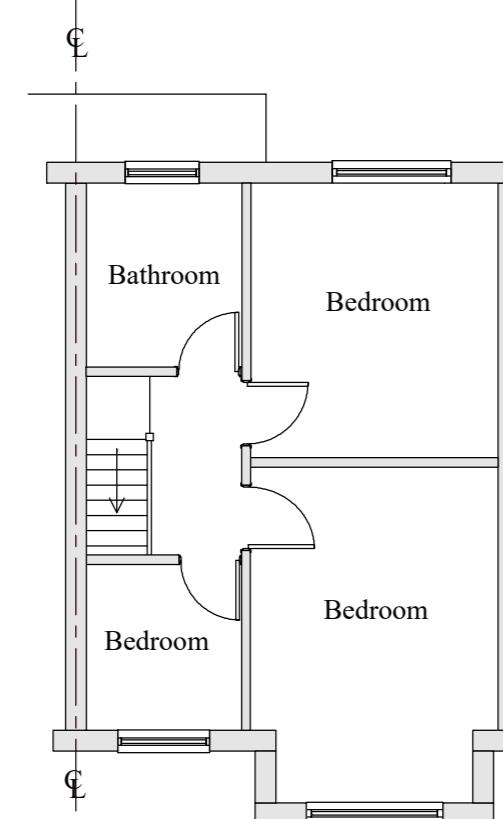


EXISTING FF PLAN

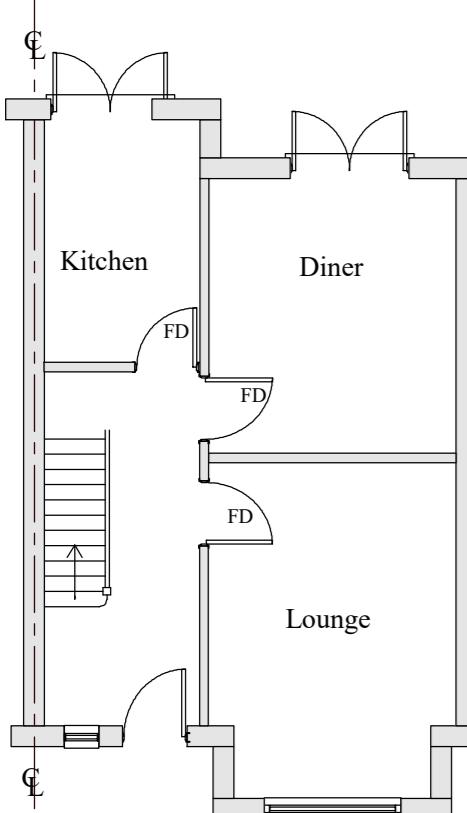


PROPOSED GF PLAN

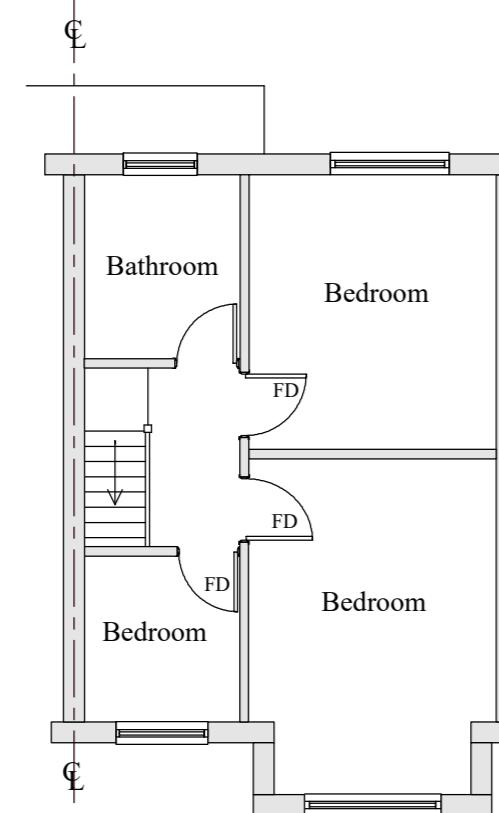


PROPOSED FF PLAN

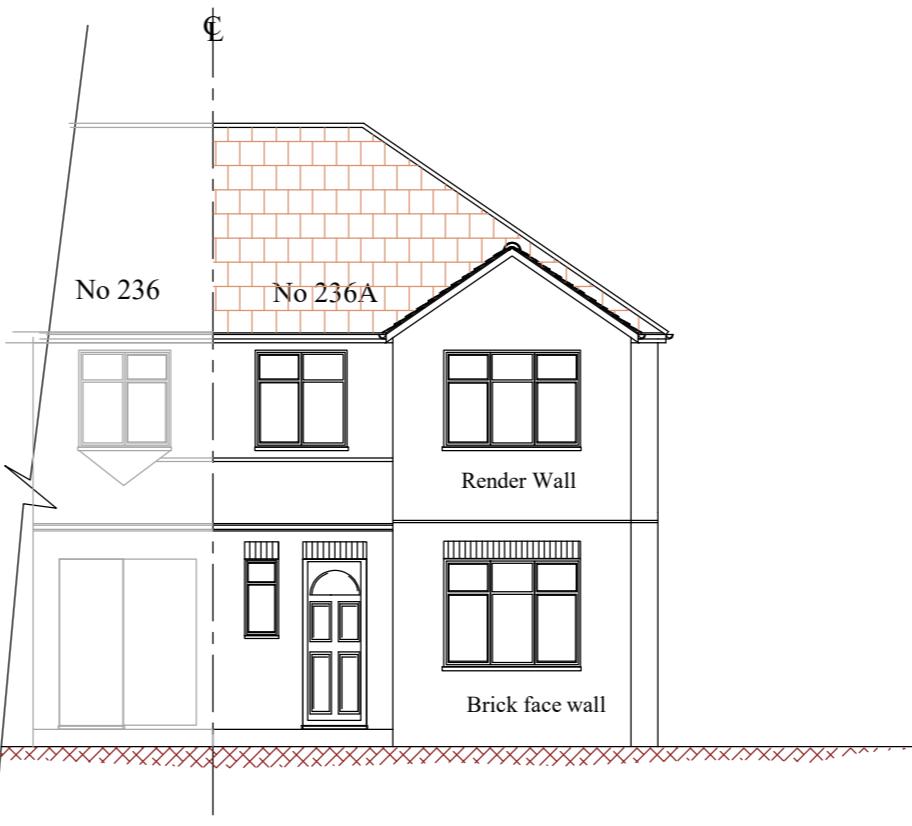


EXISTING FRONT ELEVATION

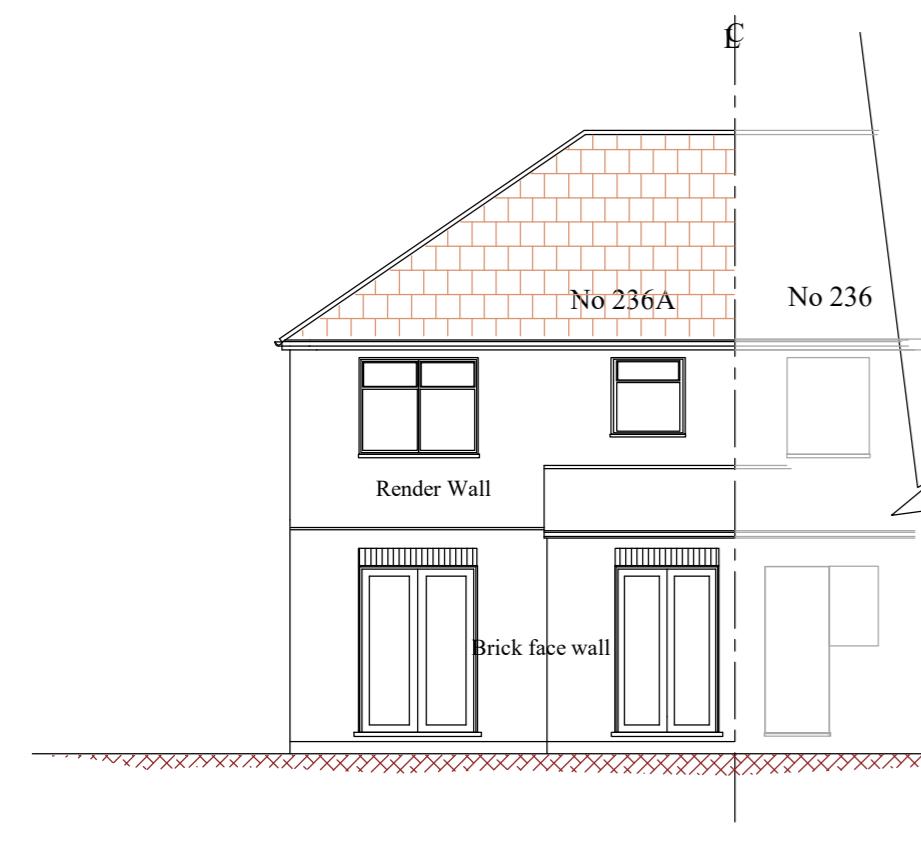


EXISTING REAR ELEVATION

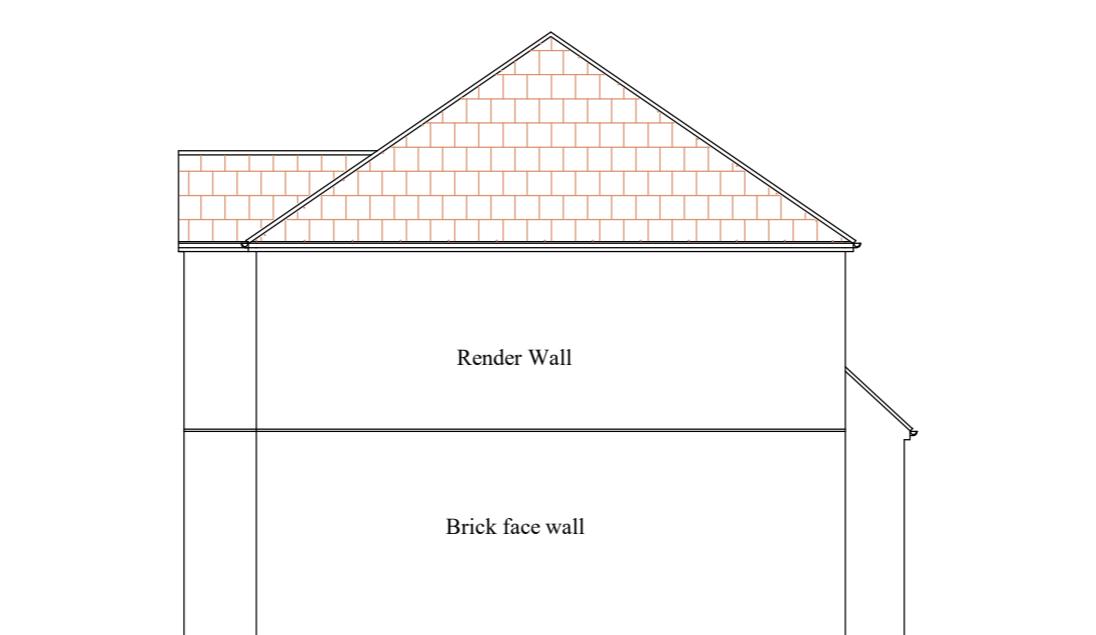

EXISTING SIDE ELEVATION

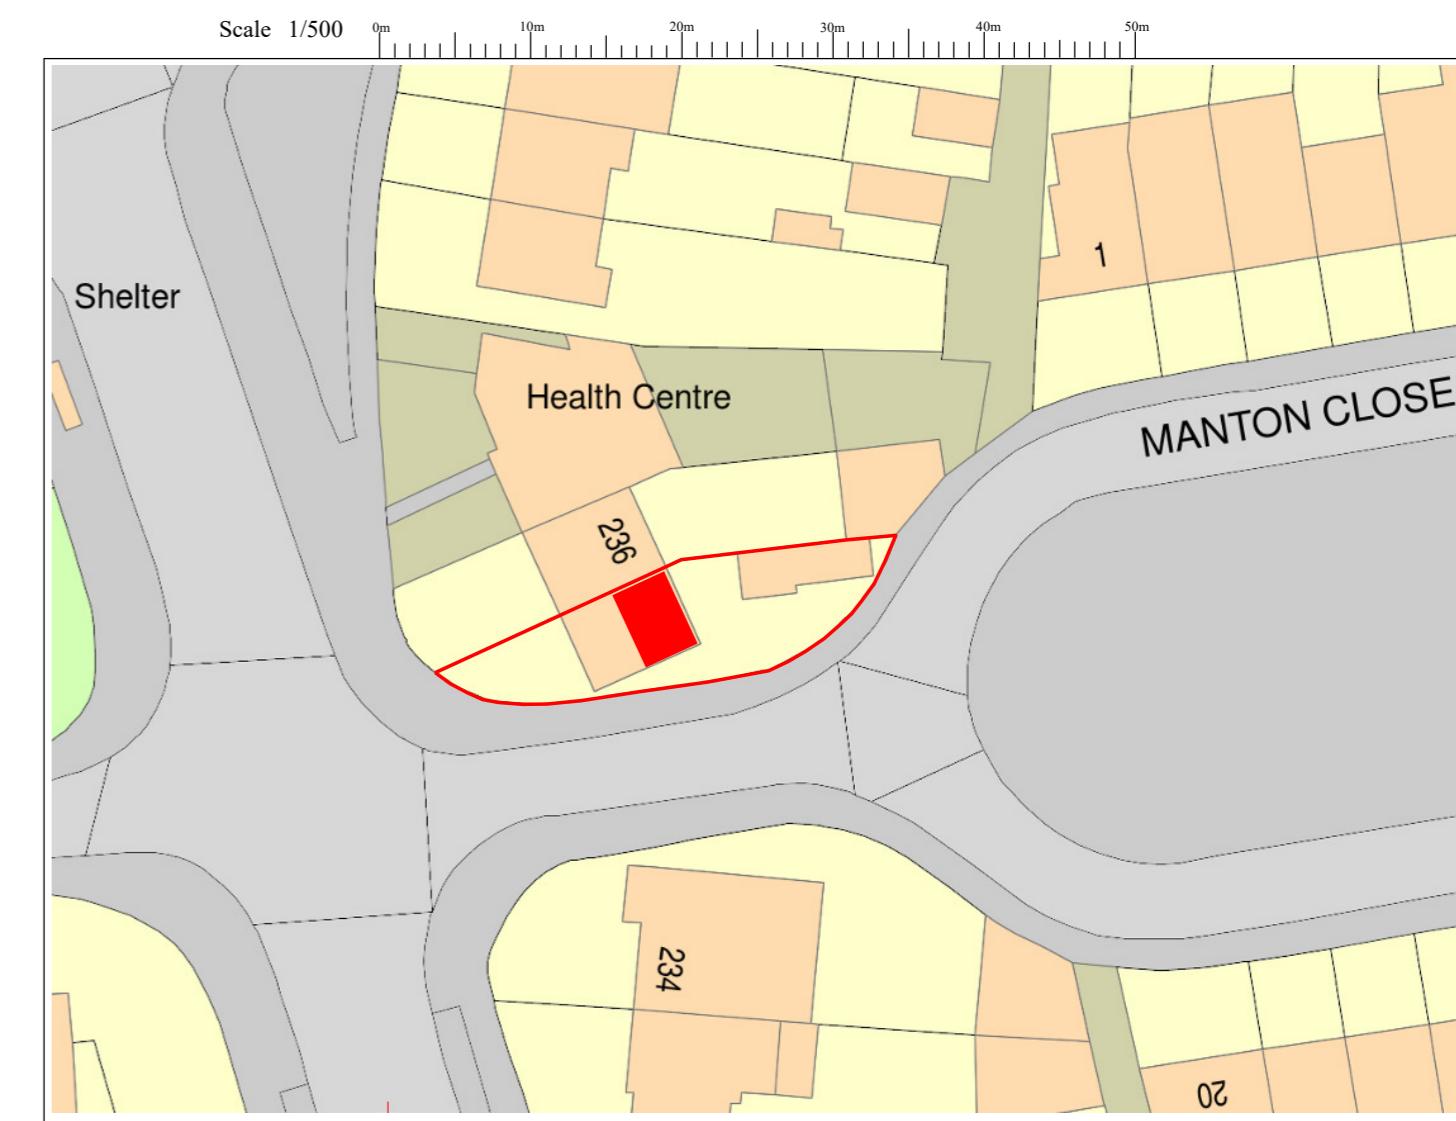


BLOCK PLAN 1/500

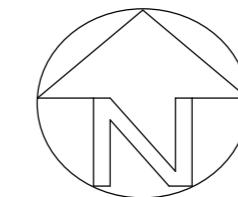

Notes:

- This drawing is a copy right of Line Design Ltd
- All dimensions must be checked before commencement of any works and inform the client of any discrepancies, before start of any works
- Do Not scale of the drawing
- This drawing may not be copied without prior approval from Line Design Limited
- All building works to comply with Building regulations
- These drawings are prepared taking pre-construction design as to CDM 2015 regulations. The client is required to comply with pre-construction and construction phase of the CDM 2015 regulations
- Contractor to check all specifications and drawings prior to commencement of works and inform the client of any discrepancies.
- Refer to structural, mechanical, electrical specifications and clients instructions.
- Party Wall Act, would apply and the client to make arrangement with neighbouring properties before commencement of works.
- The builder will be fully responsible for the building works, to make all relevant building regulations application, liaison with building inspector and provide all relevant certificates on completion.

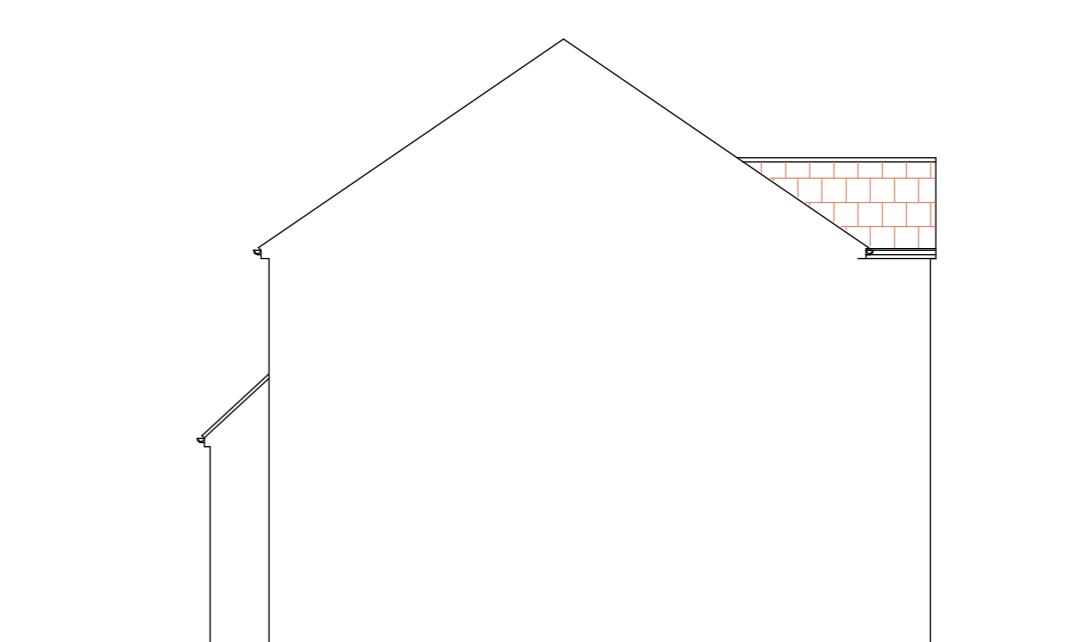

EXISTING SIDE ELEVATION

Scale 1/100 0m 2m 4m 6m 8m 10m

Draft Planning Drawing  
Revision: Description Date  
Project: 236A Botwell Lane, Hayes, UB3 2AP  
Project Title:

Proposed Loft Conversion  
Permitted Development

Drawing No: P23601 Revision:  
Date: Oct 2024 Drawn by: AS  
Scale: 1/100 @A2 Chkd by: MK

Line Design Ltd  
17A King Edward Road  
Ruislip, Middlesex,  
HA4 7AE  
Tel: 07904 579357,  
email: linedesign20@gmail.com