

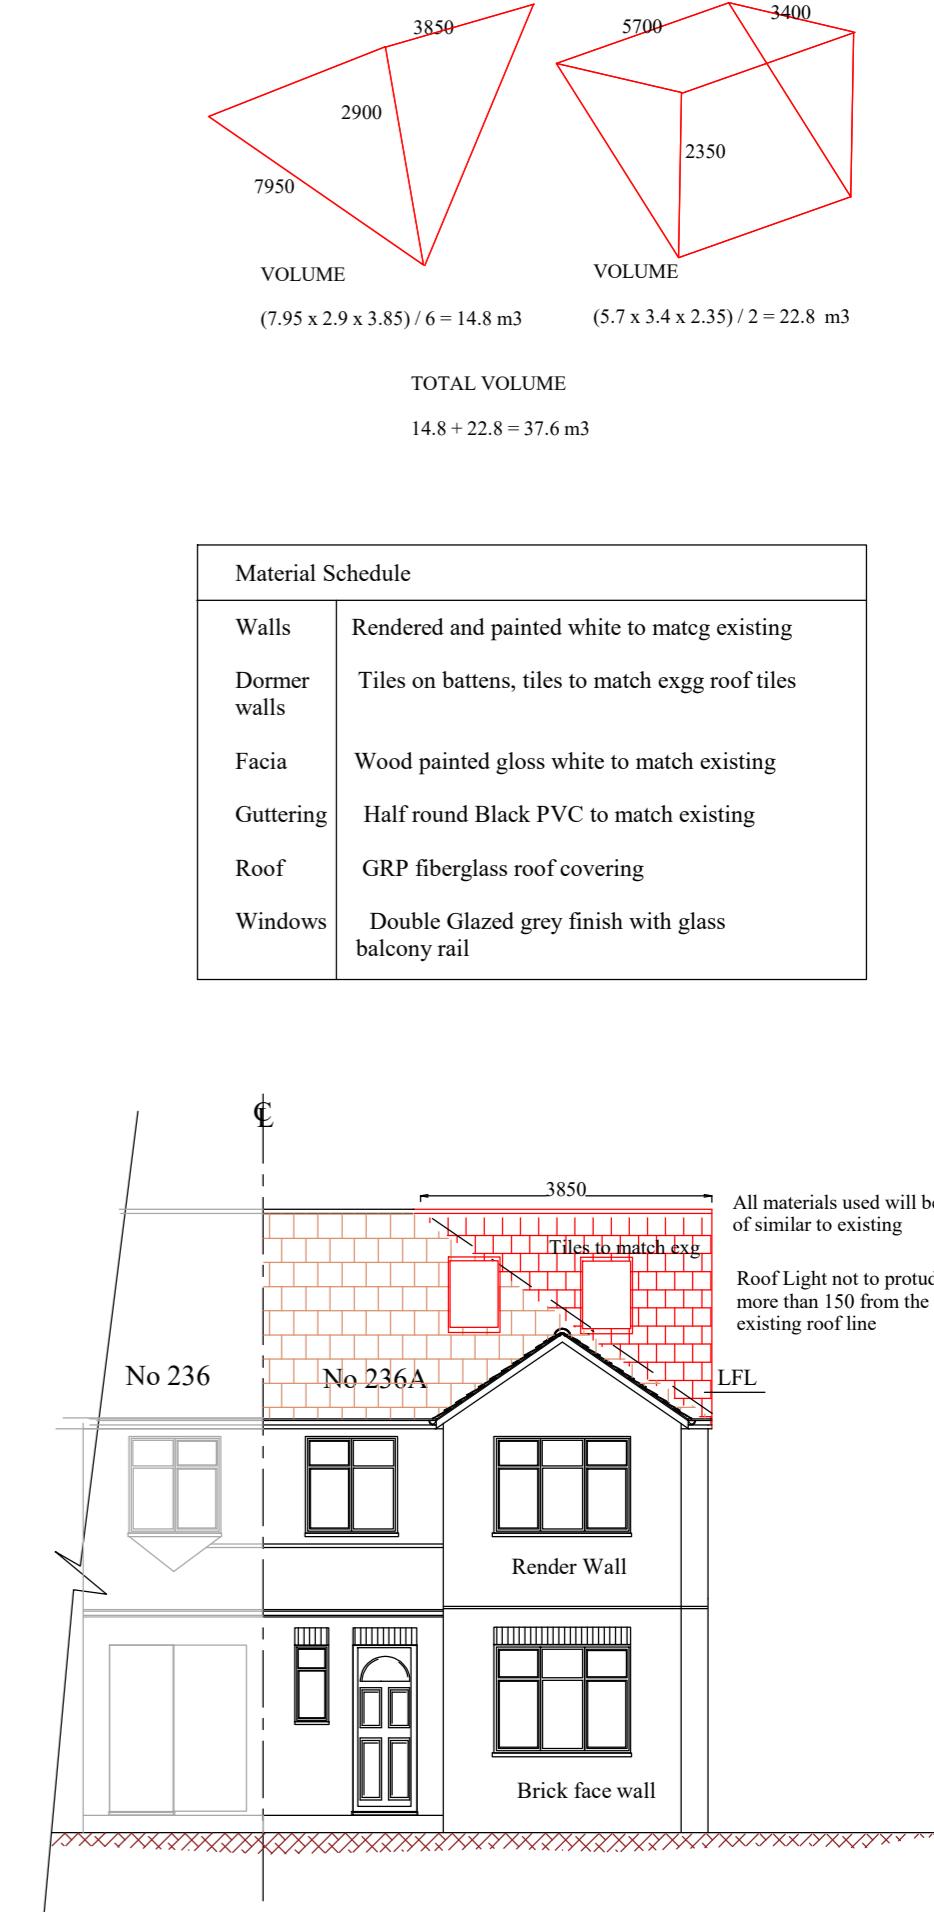
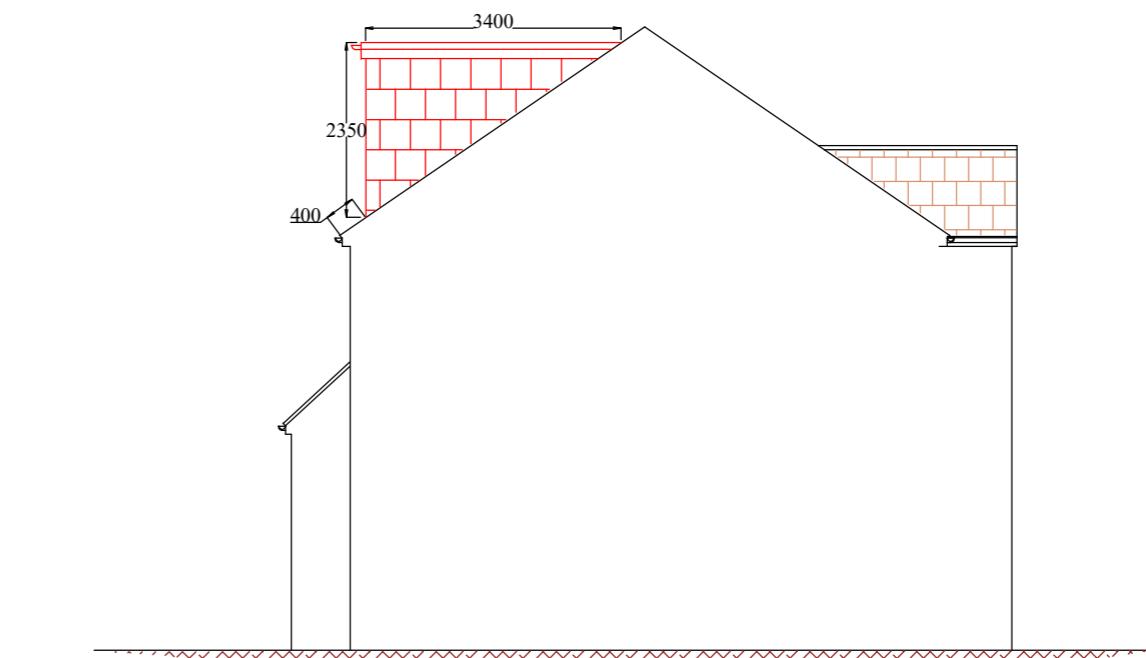


## SECTION A - A

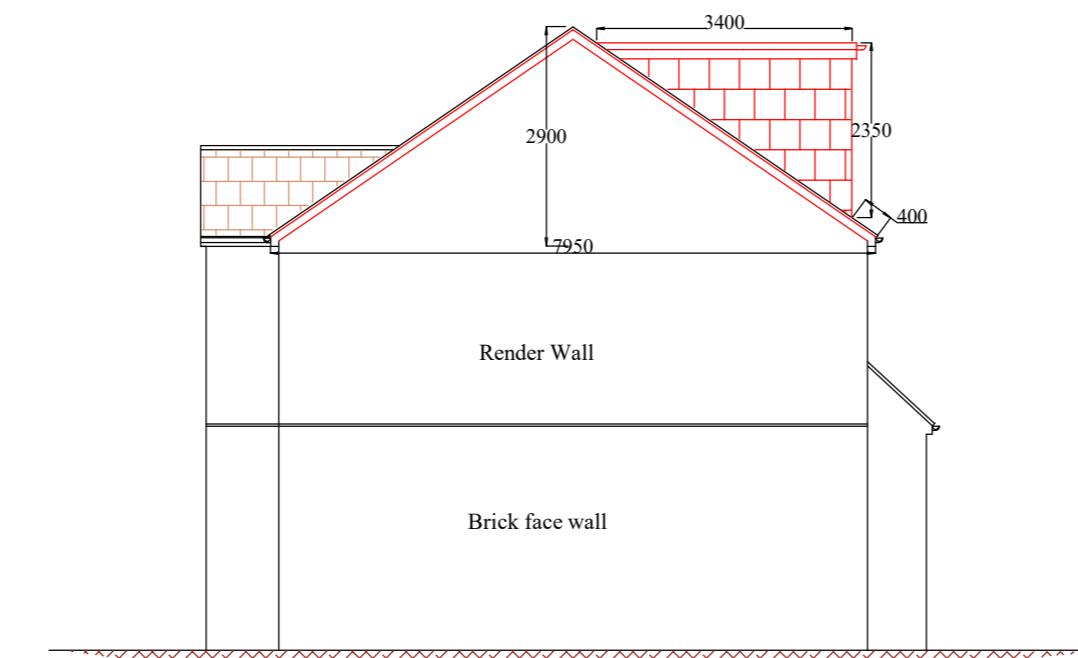

## PROPOSED FRONT ELEVATION

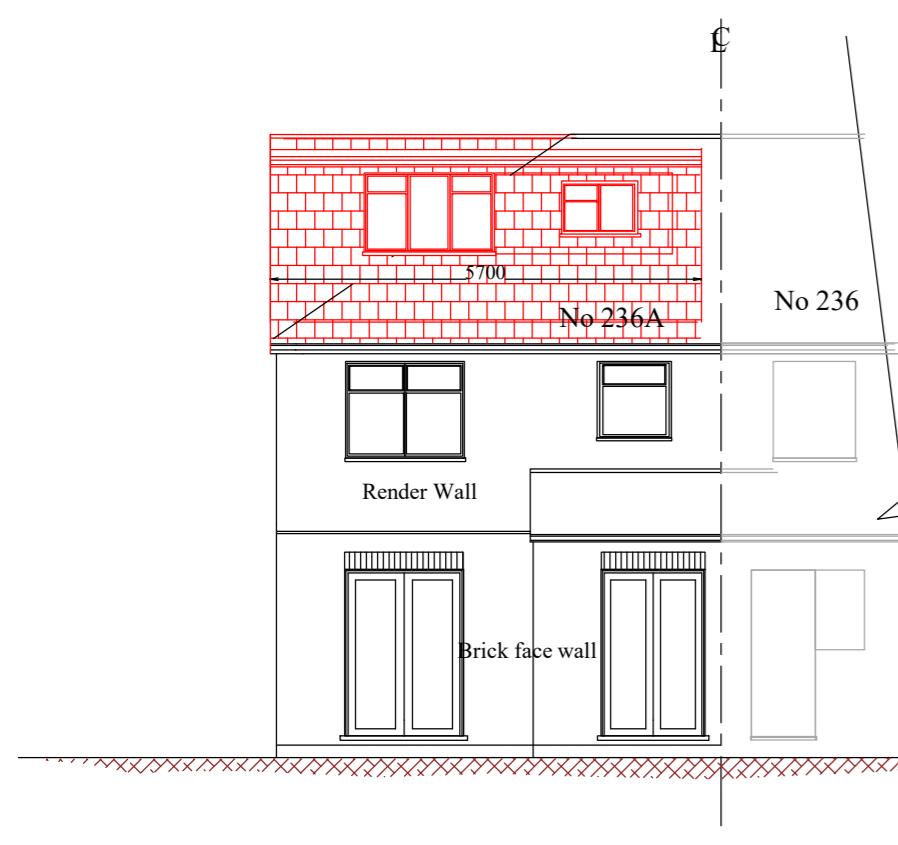

## PROPOSED REAR ELEVATION

## PROPOSED SIDE ELEVATION

## PROPOSED SIDE ELEVATION

Notes;

1 Refer Drawing No P23601 for Notes

Revision	Draft Planning Drawing	
	Description	Date
Project; 236A Botwell Lane, Hayes, UB3 2AP		
Project Title;		
<h1>Proposed Loft Conversion Permitted Development</h1>		
Drawing No;	P23602	Revision;
Date;	Oct 2024	Drawn by; AS
Scale;	1/100 @A2	Chkd by; MK

***Line Design Ltd***

17A King Edward Road

Ruislip, Middlesex,

HA4 7AE

Tel: 07904 579357,

email; linedesign20@gmail.com