



Notes:

GENERAL NOTES: This drawing is for information purposes only. Intended to the individual or entity to whom it is addressed. Distribution or copying of this drawings is strictly prohibited.


1. All dimension are in millimeters. All dimensions and levels to be checked on site, The Architect to be notified of any discrepancies.
2. Drawings should be printed at 1:1 page size A3. To scale from the drawing use the scale bar provided.
3. All works if applicable, must comply with current Building and Water Regulations.
4. The contractor has ensured, during demolition work, no distress or movement to walls, floors and roof to the subject and adjoining building.
5. All structural concrete to be grade C35 UNO
6. All Structural steel to be grade S275 UNO.
7. All Steel to be covered with 2 layers of 12.5mm plasterboard to achieve 30 min fire resistance.
8. All supporting walls and structural works to be read in conjunction with structural engineer's details. structural steelwork (where used) to meet current building regulations. .

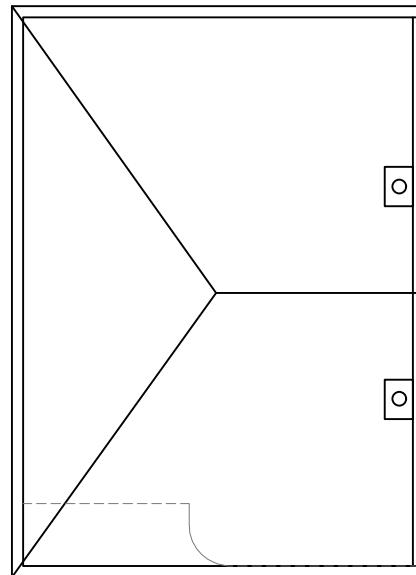


(R) EXISTING ROOF PLAN  
Scale: 1:100

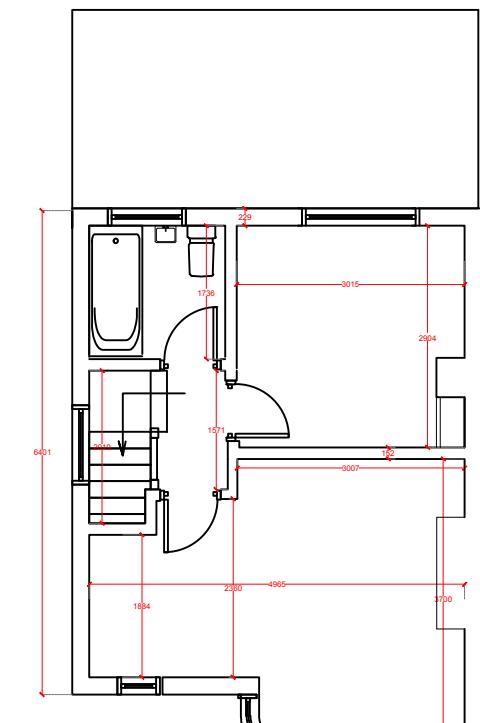

(1ST) EXISTING 1ST FLOOR PLAN  
Scale: 1:100

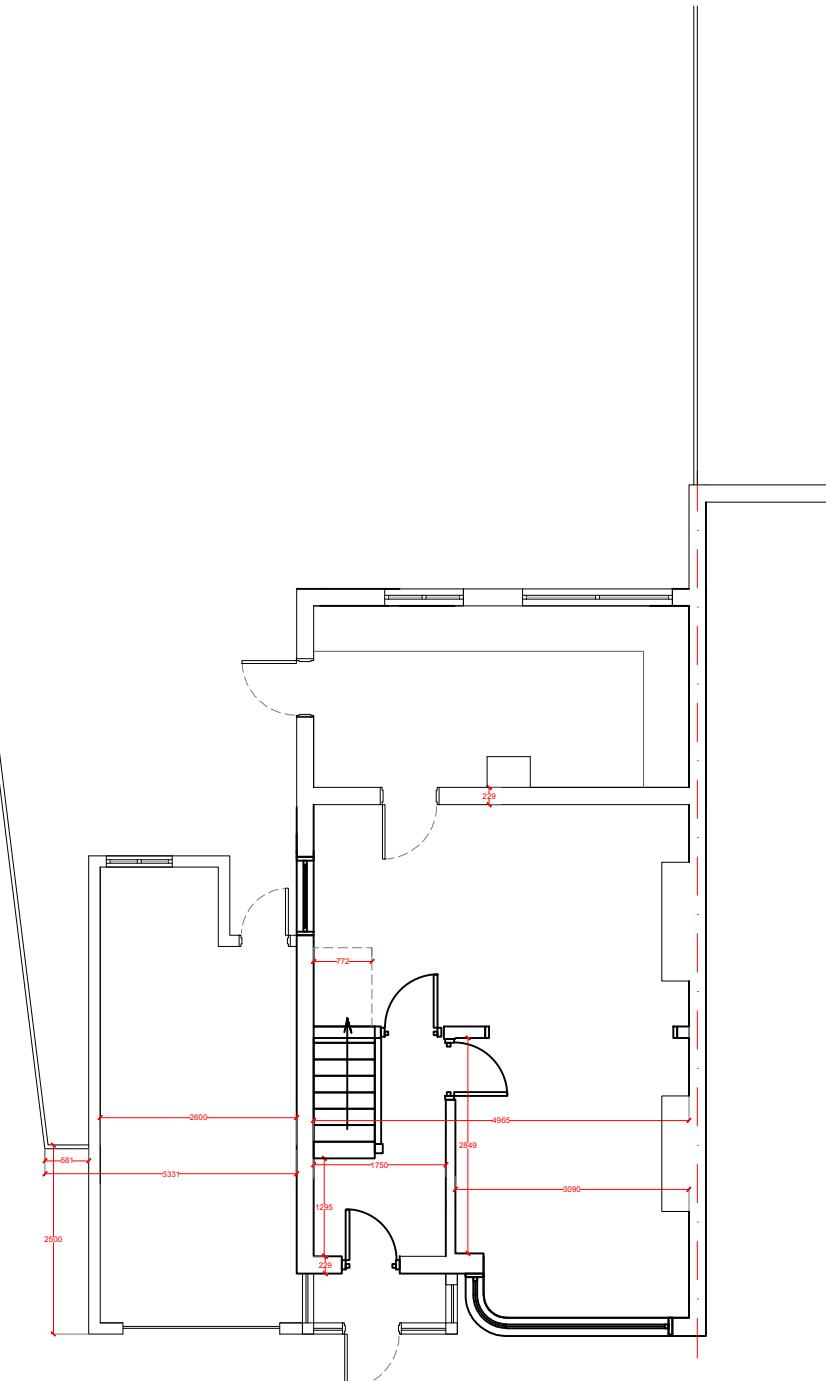

(GF) EXISTING GF PLAN  
Scale: 1:100

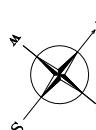

REV:	DESCRIPTION:	BY:	DATE:
STATUS: FINAL			

**AA DRAFTING SOLUTIONS LTD**  
Web: [www.aadrafting.co.uk](http://www.aadrafting.co.uk)  
Email: [info@aadrafting.co.uk](mailto:info@aadrafting.co.uk)  
Tel: 0208 068 6981

CLIENT: MS IVANA FERNANDES  
8 BRIDGWATER RD  
HA4 0EB

COMPANY: AA DRAFTING SOLUTIONS  
3-7 Sunnyhill Road  
London  
SW16 2UG

SITE: 8 BRIDGWATER ROAD  
HA4 0EB


TITLE: EXISTING PLANS

SCALE AT A3:	DATE:	DRAWN:	CHECKED:
1:100	08/04/25	AM	AM
PROJECT NO:	DRAWING NO:	REVISION:	
01474	A3/01	A	

Notes:


GENERAL NOTES: This drawing is for information purposes only. Intended to the individual or entity to whom it is addressed. Distribution or copying of this drawings is strictly prohibited.

1. All dimension are in millimeters. All dimensions and levels to be checked on site, The Architect to be notified of any discrepancies.
2. Drawings should be printed at 1:1 page size A3. To scale from the drawing use the scale bar provided.
3. All works if applicable, must comply with current Building and Water Regulations.
4. The contractor has ensured, during demolition work, no distress or movement to walls, floors and roof to the subject and adjoining building.
5. All structural concrete to be grade C35 UNO.
6. All Structural steel to be grade S275 UNO.
7. All Steel to be covered with 2 layers of 12.5mm plasterboard to achieve 30 min fire resistance.
8. All supporting walls and structural works to be read in conjunction with structural engineer's details. structural steelwork (where used) to meet current building regulations. .

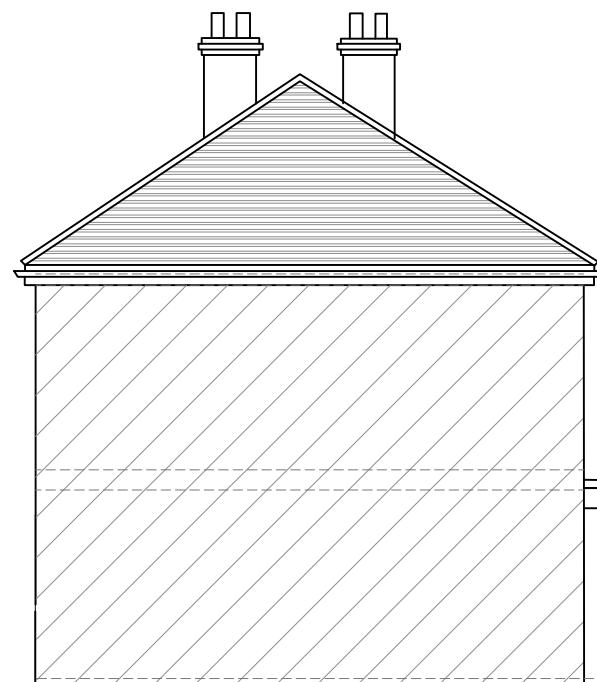

EXISTING SIDE ELEVATION

Scale: 1:100

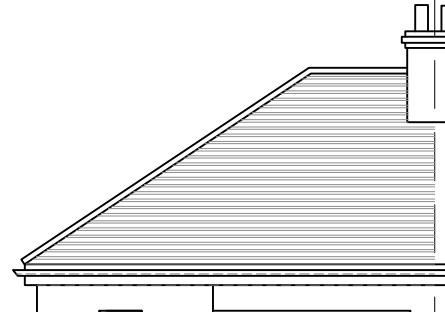

EXISTING FRONT ELEVATION

Scale: 1:100



EXISTING SIDE ELEVATION

Scale: 1:100



EXISTING REAR ELEVATION

Scale: 1:100

0 2m 4m 6m 8m 10m

C	-	-
INITIAL DRAWINGS	-	-
B	-	-
A	AF	-
REV: DESCRIPTION:	BY:	DATE:



AA DRAFTING  
SOLUTIONS LTD

Web: [www.aadrafting.co.uk](http://www.aadrafting.co.uk)  
Email: [info@aadrafting.co.uk](mailto:info@aadrafting.co.uk)  
Tel: 0208 068 6981

CLIENT: MS IVANA FERNANDES  
8 BRIDGWATER RD  
HA4 0EB

COMPANY: AA DRAFTING SOLUTIONS  
3-7 Sunnyhill Road  
London  
SW16 2UG

SITE: 8 BRIDGWATER ROAD  
HA4 0EB


TITLE: EXISTING ELEVATIONS

SCALE AT A3:	DATE:	DRAWN:	CHECKED:
1:100	08/04/25	AM	AM
PROJECT NO:	DRAWING NO:	REVISION:	
01474	A3/02	A	

Notes:

GENERAL NOTES: This drawing is for information purposes only. Intended to the individual or entity to whom it is addressed. Distribution or copying of this drawings is strictly prohibited.


1. All dimension are in millimeters. All dimensions and levels to be checked on site, The Architect to be notified of any discrepancies.
2. Drawings should be printed at 1:1 page size A3. To scale from the drawing use the scale bar provided.
3. All works if applicable, must comply with current Building and Water Regulations.
4. The contractor has ensured, during demolition work, no distress or movement to walls, floors and roof to the subject and adjoining building.
5. All structural concrete to be grade C35 UNO.
6. All Structural steel to be grade S275 UNO.
7. All Steel to be covered with 2 layers of 12.5mm plasterboard to achieve 30 min fire resistance.
8. All supporting walls and structural works to be read in conjunction with structural engineer's details. structural steelwork (where used) to meet current building regulations. .

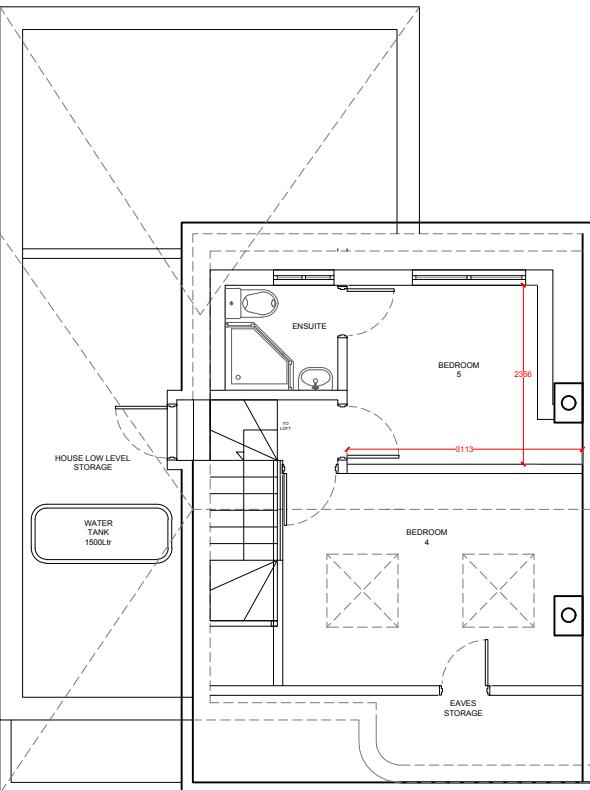

L PROPOSED LOFT PLAN

Scale: 1:100


Boundary Line

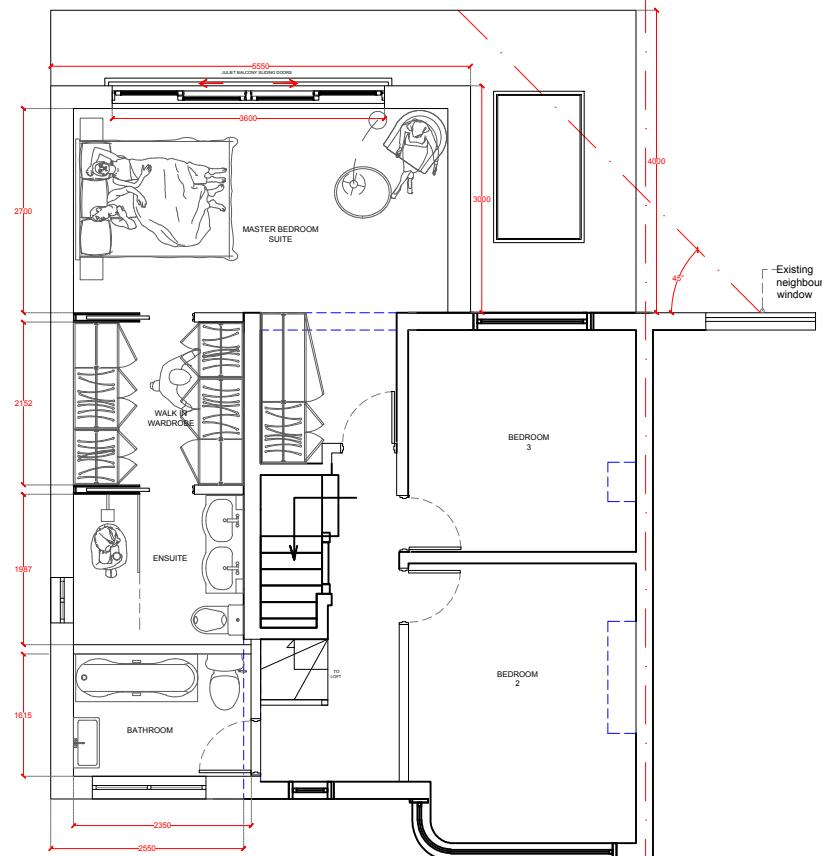

1ST PROPOSED 1ST FLOOR PLAN


Scale: 1:100

Boundary Line

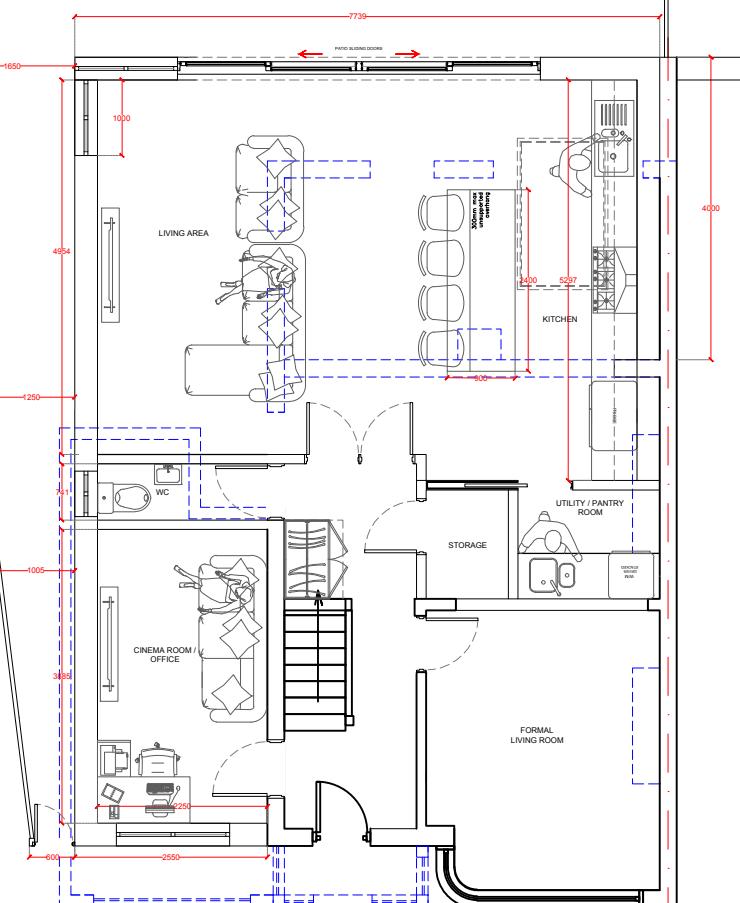

GF PROPOSED GF PLAN

Scale: 1:100

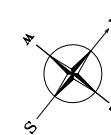

OUTLINE OF OBJECTS ABOVE / BEHIND

OUTLINE OF EXISTING TO BE DEMOLISHED

C	INITIAL DRAWINGS	-	-
B		-	-
A		AF	-
REV:	DESCRIPTION:	BY:	DATE:
STATUS: FINAL			



AA DRAFTING  
SOLUTIONS LTD

Web: [www.aadrafting.co.uk](http://www.aadrafting.co.uk)  
Email: [info@aadrafting.co.uk](mailto:info@aadrafting.co.uk)  
Tel: 0208 068 6981

CLIENT: MS IVANA FERNANDES  
8 BRIDGWATER RD  
HA4 0EB

COMPANY: AA DRAFTING SOLUTIONS  
3-7 Sunnyhill Road  
London  
SW16 2UG

SITE: 8 BRIDGWATER ROAD  
HA4 0EB


TITLE: PROPOSED PLANS

SCALE AT A3:	DATE:	DRAWN:	CHECKED:
1:100	08/04/25	AM	AM
PROJECT NO:	DRAWING NO:	REVISION:	
01474	A3/03	A	

Notes:

GENERAL NOTES: This drawing is for information purposes only. Intended to the individual or entity to whom it is addressed. Distribution or copying of this drawings is strictly prohibited.


1. All dimension are in millimeters. All dimensions and levels to be checked on site, The Architect to be notified of any discrepancies.
2. Drawings should be printed at 1:1 page size A3. To scale from the drawing use the scale bar provided.
3. All works if applicable, must comply with current Building and Water Regulations.
4. The contractor has ensured, during demolition work, no distress or movement to walls, floors and roof to the subject and adjoining building.
5. All structural concrete to be grade C35 UNO.
6. All Structural steel to be grade S275 UNO.
7. All Steel to be covered with 2 layers of 12.5mm plasterboard to achieve 30 min fire resistance.
8. All supporting walls and structural works to be read in conjunction with structural engineer's details. structural steelwork (where used) to meet current building regulations. .

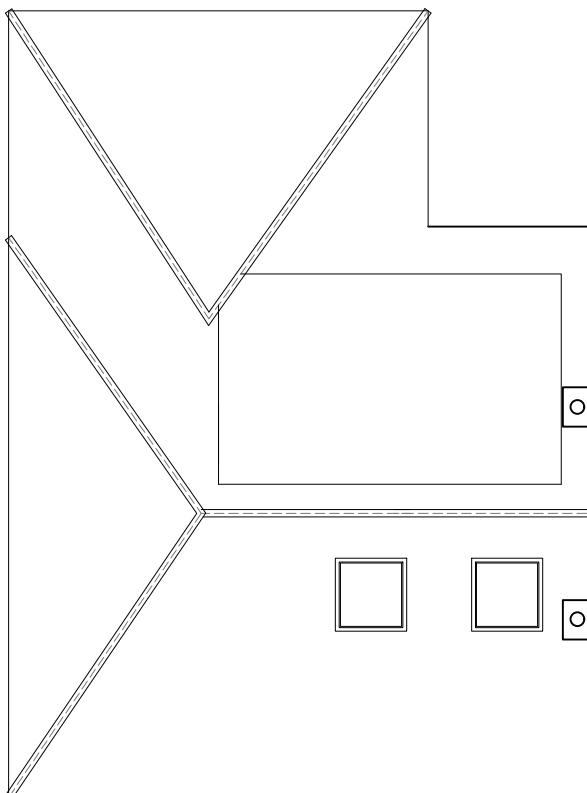

L PROPOSED ROOF PLAN

Scale: 1:100

0 2m 4m 6m 8m 10m

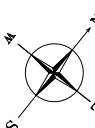

Boundary Line

C		-	-
INITIAL DRAWINGS			
B		-	-
A		AF	-
REV:	DESCRIPTION:	BY:	DATE:
STATUS: FINAL			



AA DRAFTING  
SOLUTIONS LTD

Web: [www.aadrafting.co.uk](http://www.aadrafting.co.uk)  
Email: [info@aadrafting.co.uk](mailto:info@aadrafting.co.uk)  
Tel: 0208 068 6981

CLIENT: MS IVANA FERNANDES  
8 BRIDGWATER RD  
HA4 0EB

COMPANY: AA DRAFTING SOLUTIONS  
3-7 Sunnyhill Road  
London  
SW16 2UG





SITE: 8 BRIDGWATER ROAD  
HA4 0EB

TITLE: PROPOSED PLANS

SCALE AT A3:	DATE:	DRAWN:	CHECKED:
1:100	08/04/25	AM	AM
PROJECT NO:	DRAWING NO:	REVISION:	
01474	A3/08	A	

Notes:

GENERAL NOTES: This drawing is for information purposes only. Intended to be checked on site, The Architect to be notified of any discrepancies. 2. Drawings should be printed at 1:1 page size A3. To scale from the drawing use the scale bar provided. 3. All works if applicable, must comply with current Building and Water Regulations. 4. The contractor has ensured, during demolition work, no distress or movement to walls, floors and roof to the subject and adjoining building. 5. All structural concrete to be grade C35 UNO. 6. All Structural steel to be grade S275 UNO. 7. All Steel to be covered with 2 layers of 12.5mm plasterboard to achieve 30 min fire resistance. 8. All supporting walls and structural works to be read in conjunction with structural engineer's details. structural steelwork (where used) to meet current building regulations. .

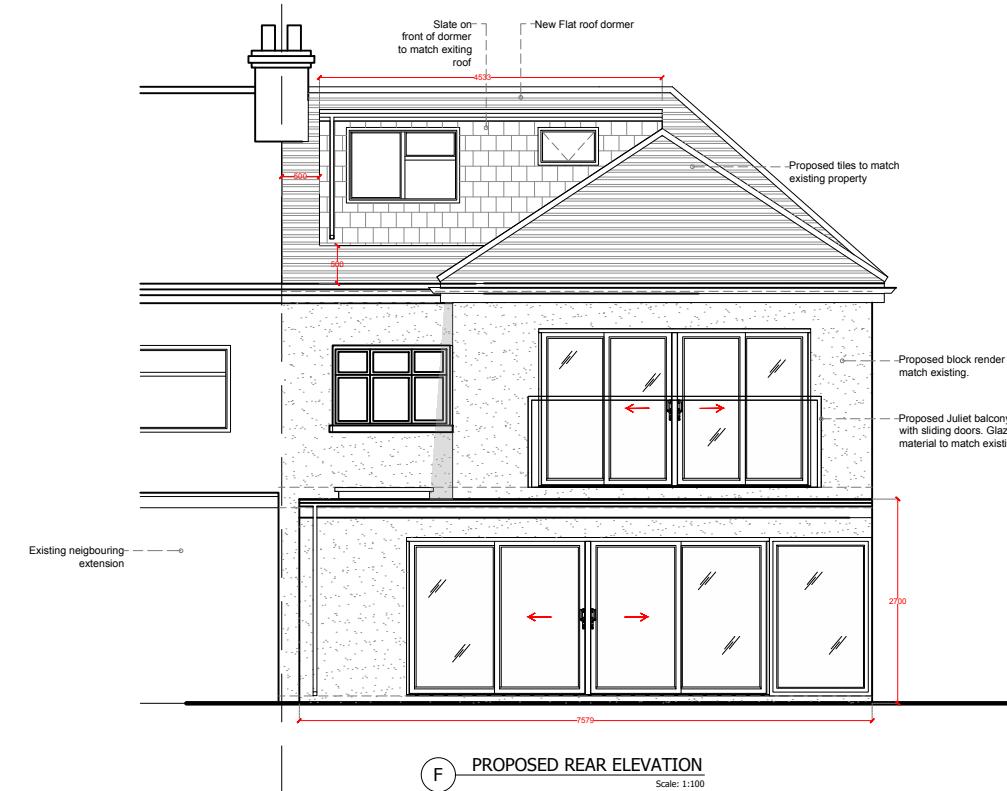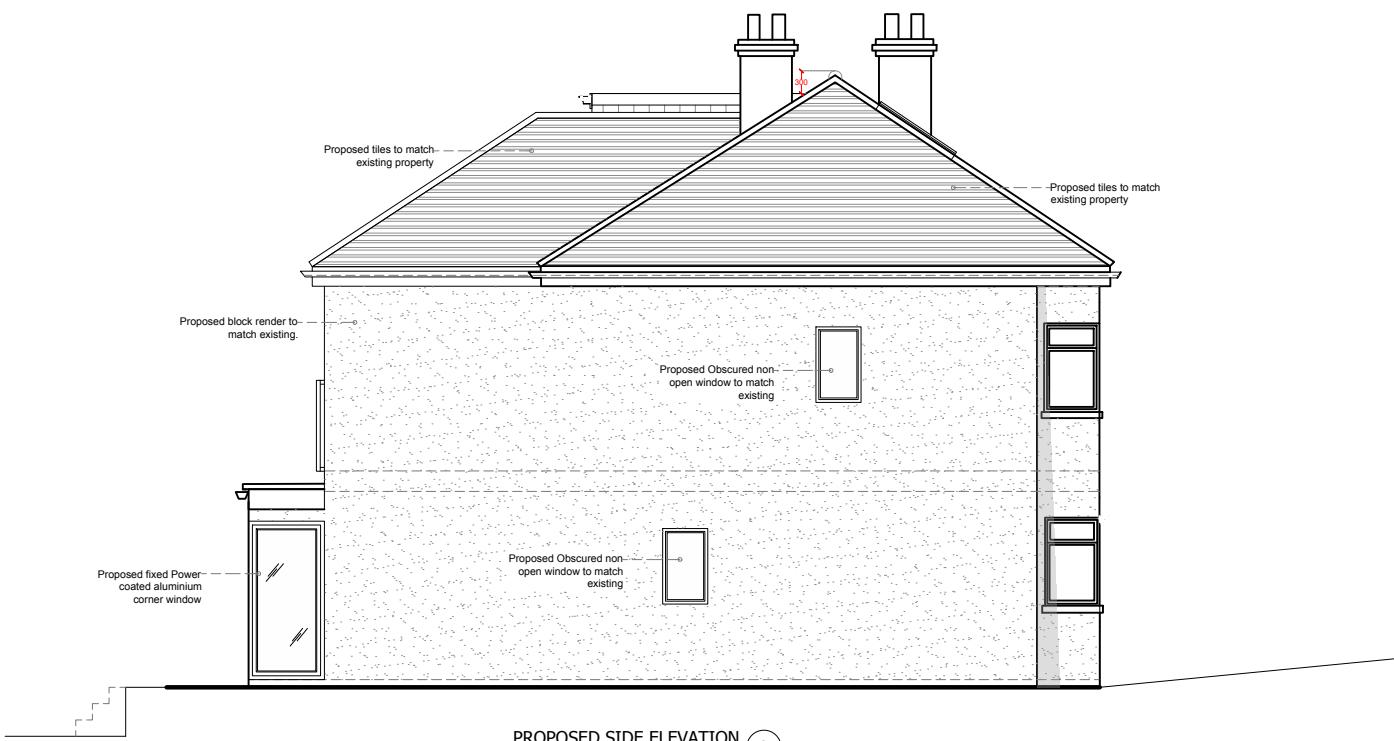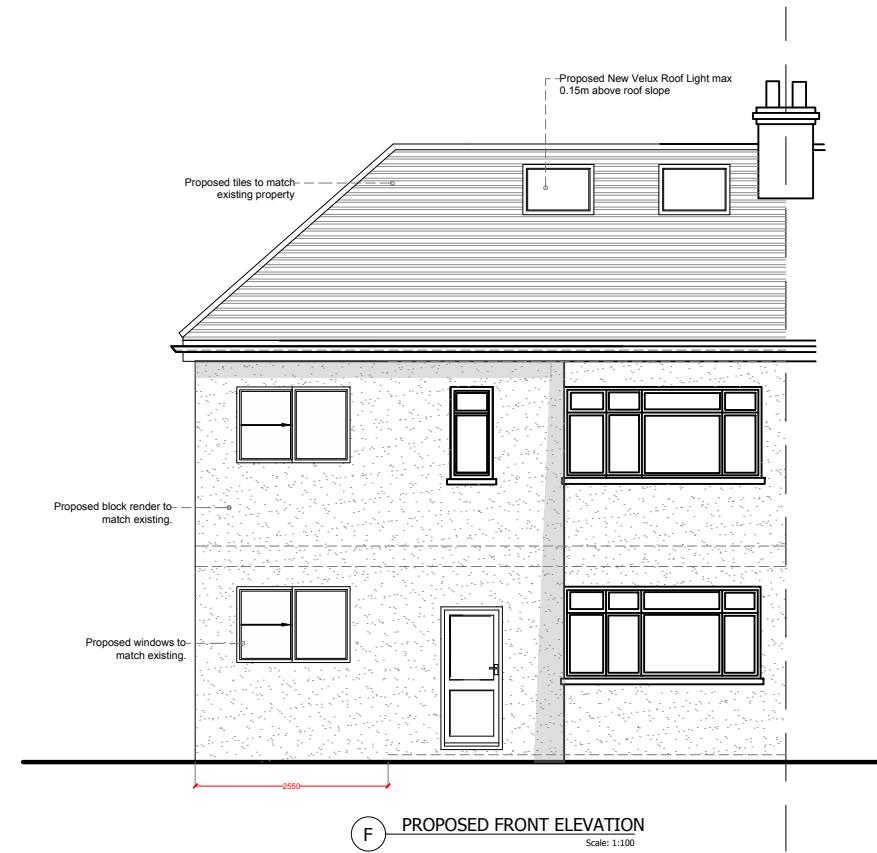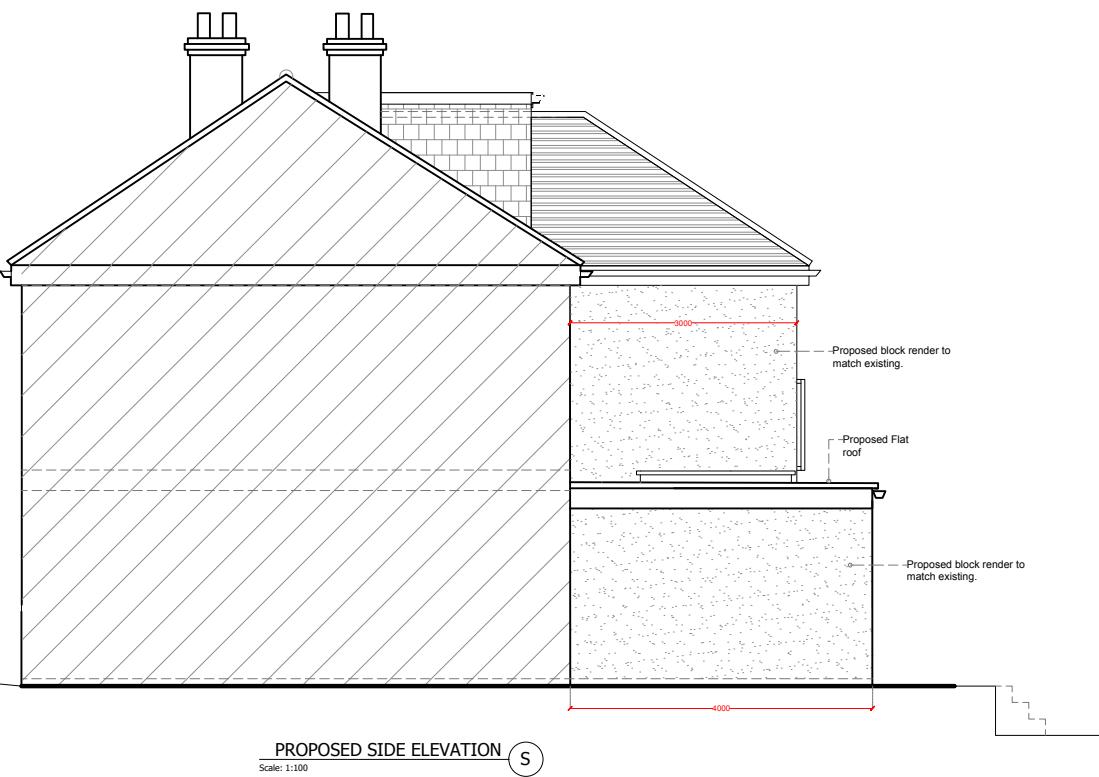

0 2m 4m 6m 8m 10m

C	INITIAL DRAWINGS	-	-
B		-	-
A		AF	-
REV:	DESCRIPTION:	BY:	DATE:
STATUS: FINAL			

**AA DRAFTING SOLUTIONS LTD**  
Web: [www.aadrafting.co.uk](http://www.aadrafting.co.uk)  
Email: [info@aadrafting.co.uk](mailto:info@aadrafting.co.uk)  
Tel: 0208 068 6981


CLIENT: MS IVANA FERNANDES  
8 BRIDGWATER RD  
HA4 0EB

COMPANY: AA DRAFTING SOLUTIONS  
3-7 Sunnyhill Road  
London  
SW16 2UG

SITE: 8 BRIDGWATER ROAD  
HA4 0EB


TITLE: PROPOSED ELEVATIONS

SCALE AT A3: 1:100	DATE: 08/04/25	DRAWN: AM	CHECKED: AM
PROJECT NO: 01474	DRAWING NO: A3/04	REVISION: A	

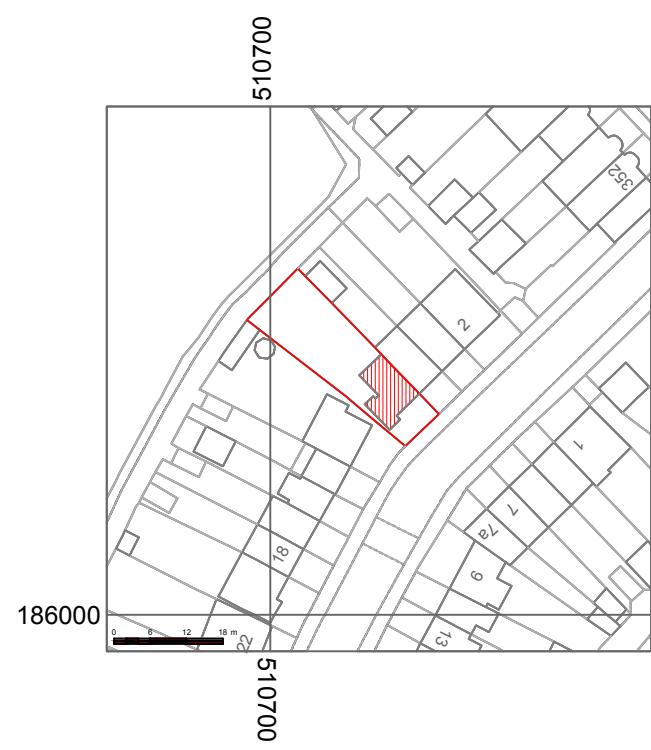

SL SITE LOCATION PLAN

Scale: 1:1250

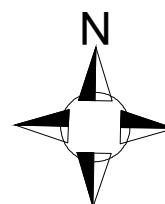

This site plan shows the general position, not the exact line, of the boundaries.

Measurements scaled from this plan may not match measurements between the same points on the ground.

B EXISTING BLOCK PLAN

0

Scale: 1:200

10

20 m

Notes:

GENERAL NOTES: This drawing is for information purposes only. Intended to the individual or entity to whom it is addressed. Distribution or copying of this drawings is strictly prohibited.


- All dimension are in millimeters. All dimensions and levels to be checked on site. The Architect to be notified of any discrepancies.
- Drawings should be printed at 1:1 page size A3. To scale from the drawing use the scale bar provided.
- All works if applicable, must comply with current Building and Water Regulations.
- The contractor has ensured, during demolition work, no distress or movement to walls, floors and roof to the subject and adjoining building.
- All structural concrete to be grade C35 UNO.
- All Structural steel to be grade S275 UNO.
- All Steel to be covered with 2 layers of 12.5mm plasterboard to achieve 30 min fire resistance.
- All supporting walls and structural works to be read in conjunction with structural engineer's details. structural steelwork (where used) to meet current building regulations. .

C	INITIAL DRAWINGS	-	-
B		-	-
A		AF	-
REV:	DESCRIPTION:	BY:	DATE:
STATUS: FINAL			

	AA DRAFTING SOLUTIONS LTD
Web:	<a href="http://www.aadrafting.co.uk">www.aadrafting.co.uk</a>
Email:	<a href="mailto:info@aadrafting.co.uk">info@aadrafting.co.uk</a>
Tel:	0208 068 6981


CLIENT:	-
-	LONDON
-	
COMPANY:	AA DRAFTING SOLUTIONS
	3-7 Sunnyhill Road
	London
	SW16 2UG

SITE:	8 Bridgewater Road
	HA4 0EB
TITLE:	EXISTING LOCATION PLAN & BLOCK PLAN
SCALE AT A3:	1:200 & 1:1250
DATE:	08/10/21
DRAWN:	AM
CHECKED:	AM
PROJECT NO:	01474
DRAWING NO:	A3/05
REVISION:	A

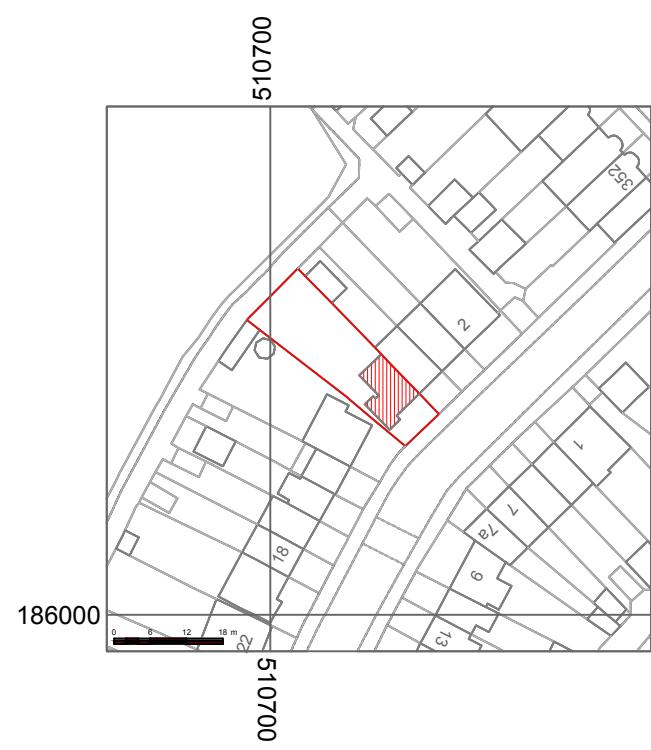

SL SITE LOCATION PLAN

Scale: 1:1250

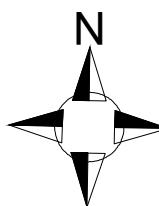

This site plan shows the general position, not the exact line, of the boundaries.

Measurements scaled from this plan may not match measurements between the same points on the ground.

B PROPOSED BLOCK PLAN

Scale: 1:200

0

10

20 m

-PROPOSED EXTENSION  
-OUTLINE OF EXISTING TO BE DEMOLISHED

Notes:

GENERAL NOTES: This drawing is for information purposes only. Intended to the individual or entity to whom it is addressed. Distribution or copying of this drawings is strictly prohibited.

- All dimension are in millimeters. All dimensions and levels to be checked on site. The Architect to be notified of any discrepancies.
- Drawings should be printed at 1:1 page size A3. To scale from the drawing use the scale bar provided.
- All works if applicable, must comply with current Building and Water Regulations.
- The contractor has ensured, during demolition work, no distress or movement to walls, floors and roof to the subject and adjoining building.
- All structural concrete to be grade C35 UNO.
- All Structural steel to be grade S275 UNO.
- All Steel to be covered with 2 layers of 12.5mm plasterboard to achieve 30 min fire resistance.
- All supporting walls and structural works to be read in conjunction with structural engineer's details. structural steelwork (where used) to meet current building regulations. .

C	INITIAL DRAWINGS	-	-
B		-	-
A		AF	-
REV:	DESCRIPTION:	BY:	DATE:
STATUS: FINAL			

**AA DRAFTING SOLUTIONS LTD**  
Web: [www.aadrafting.co.uk](http://www.aadrafting.co.uk)  
Email: [info@aadrafting.co.uk](mailto:info@aadrafting.co.uk)  
Tel: 0208 068 6981

CLIENT: —  
—  
LONDON  
—  
COMPANY: AA DRAFTING SOLUTIONS  
3-7 Sunnyhill Road  
London  
SW16 2UG

SITE: 8 Bridgewater Road  
HA4 0EB

TITLE: PROPOSED LOCATION PLAN & BLOCK PLAN

SCALE AT A3: 1:200 & 1250 DATE: 08/10/21 DRAWN: AM CHECKED: AM

PROJECT NO: 01474 DRAWING NO: A3/07 REVISION: A